




04 Elevation 04- Road 1
P022 1:500 @ A1




04-A Elevation 04 - Road 1 - Part 1
P022 1:200 @ A1

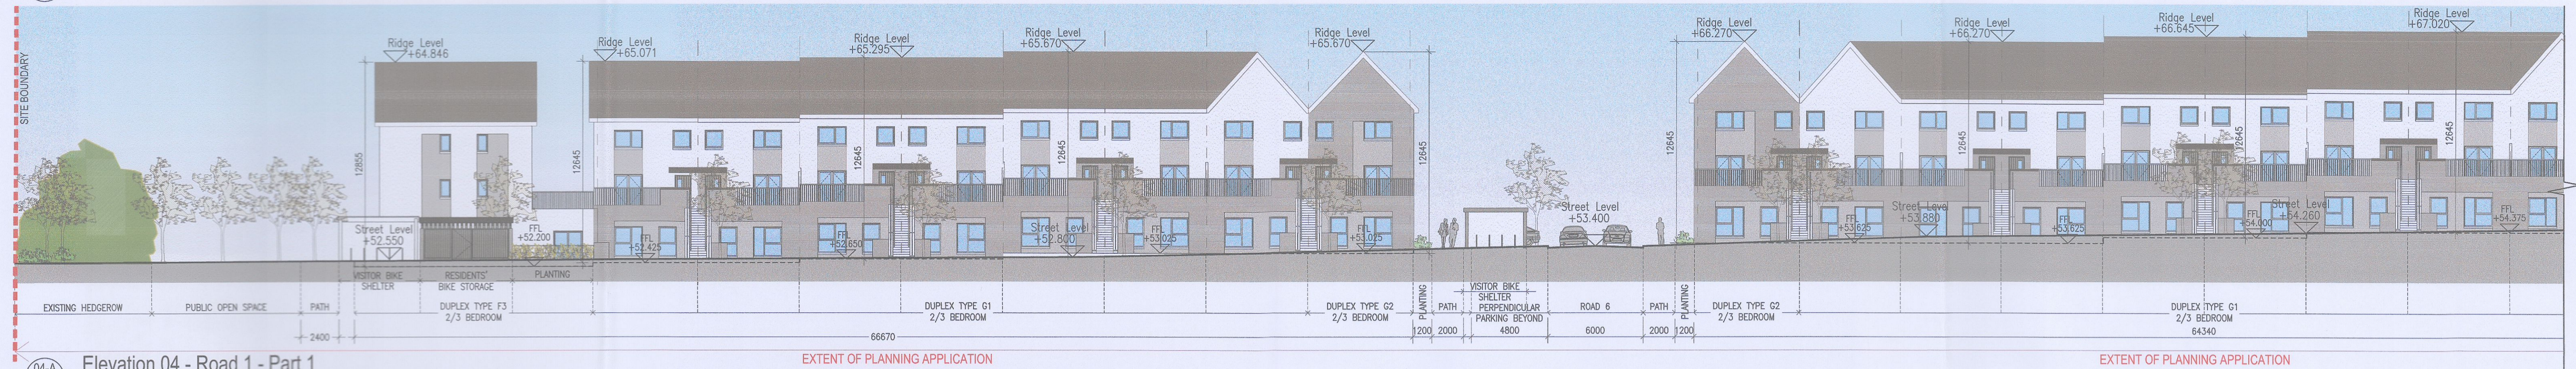

04-B Elevation 04 - Road 1 - Part 2
P022 1:200 @ A1



04-C Elevation 04 - Road 1 - Part 3
P022 1:200 @ A1

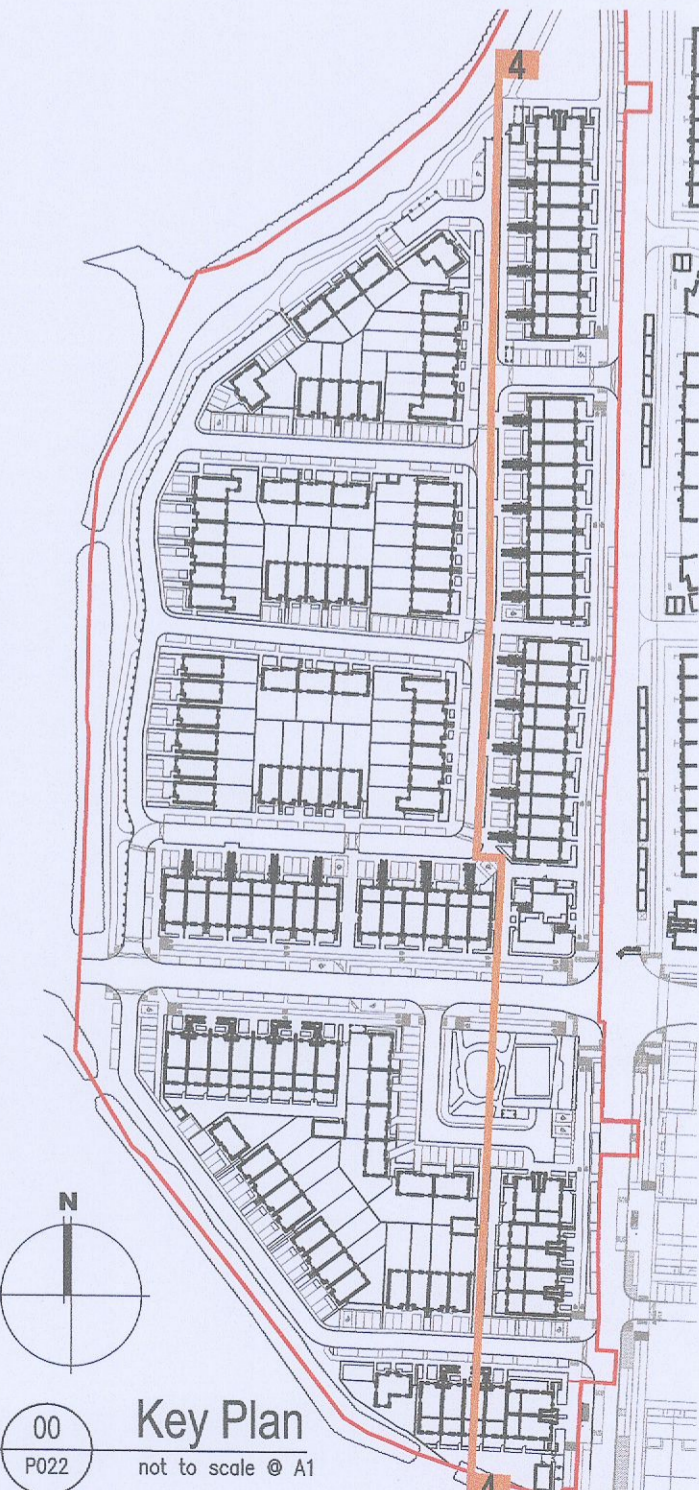

FOR MATERIAL REFERENCES PLEASE REFER TO UNIT TYPE DRAWINGS

Notes		Issue Status		No.		Date		Revision		Initials		Project	
1.	Copyright Reserved	Progress		01	14.10.2022	ISSUED FOR PLANNING	JN					Aderrig Phase 3 Adamstown SDZ Residential Development	
2.	Work to figured dimensions only. Do not scale drawing.	Planning Application		02	16.03.2023	ISSUED FOR PLANNING RFI	ED					Contiguous Street Elevation Sheet 3 of 9	
3.	The contractor is responsible for checking all levels and dimensions on site and shall refer all discrepancies to the Architect	Fire Cert										Drawing No 6259A-P-022	
4.	Where appropriate, for details of i.e. structure, or mechanical and electrical details, see Engineers drawings	Disability Cert										Scale 1:200 & 1:500 @ A1	
5.	Where appropriate, for details of i.e. structure, or mechanical and electrical details, see Engineers drawings	Tender										Rev 02	
6.	Proprietary items shall be fixed in strict accordance with manufacturers instructions.	Construction										Drawn JN; ED	
7.	Proprietary items shall be checked with manufacturer.	As Built										Date MAR 2023	
8.	Sizes of proprietary items shall be checked with manufacturer.	Information Only											
9.	The contractor shall be responsible for the coordination of structure, finishes and services.												