



10-A  
P025  
1:200 @ A1



10-B  
P025  
1:200 @ A1

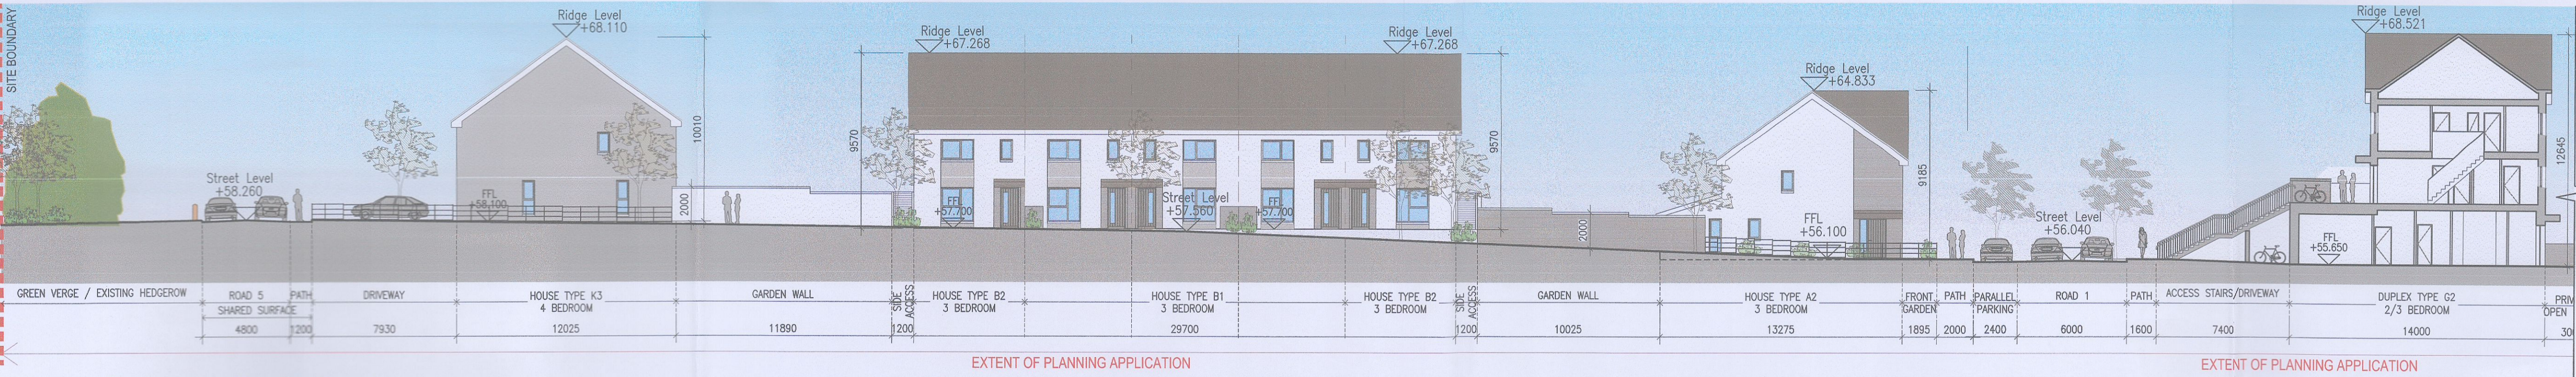

11-A  
P025  
1:200 @ A1

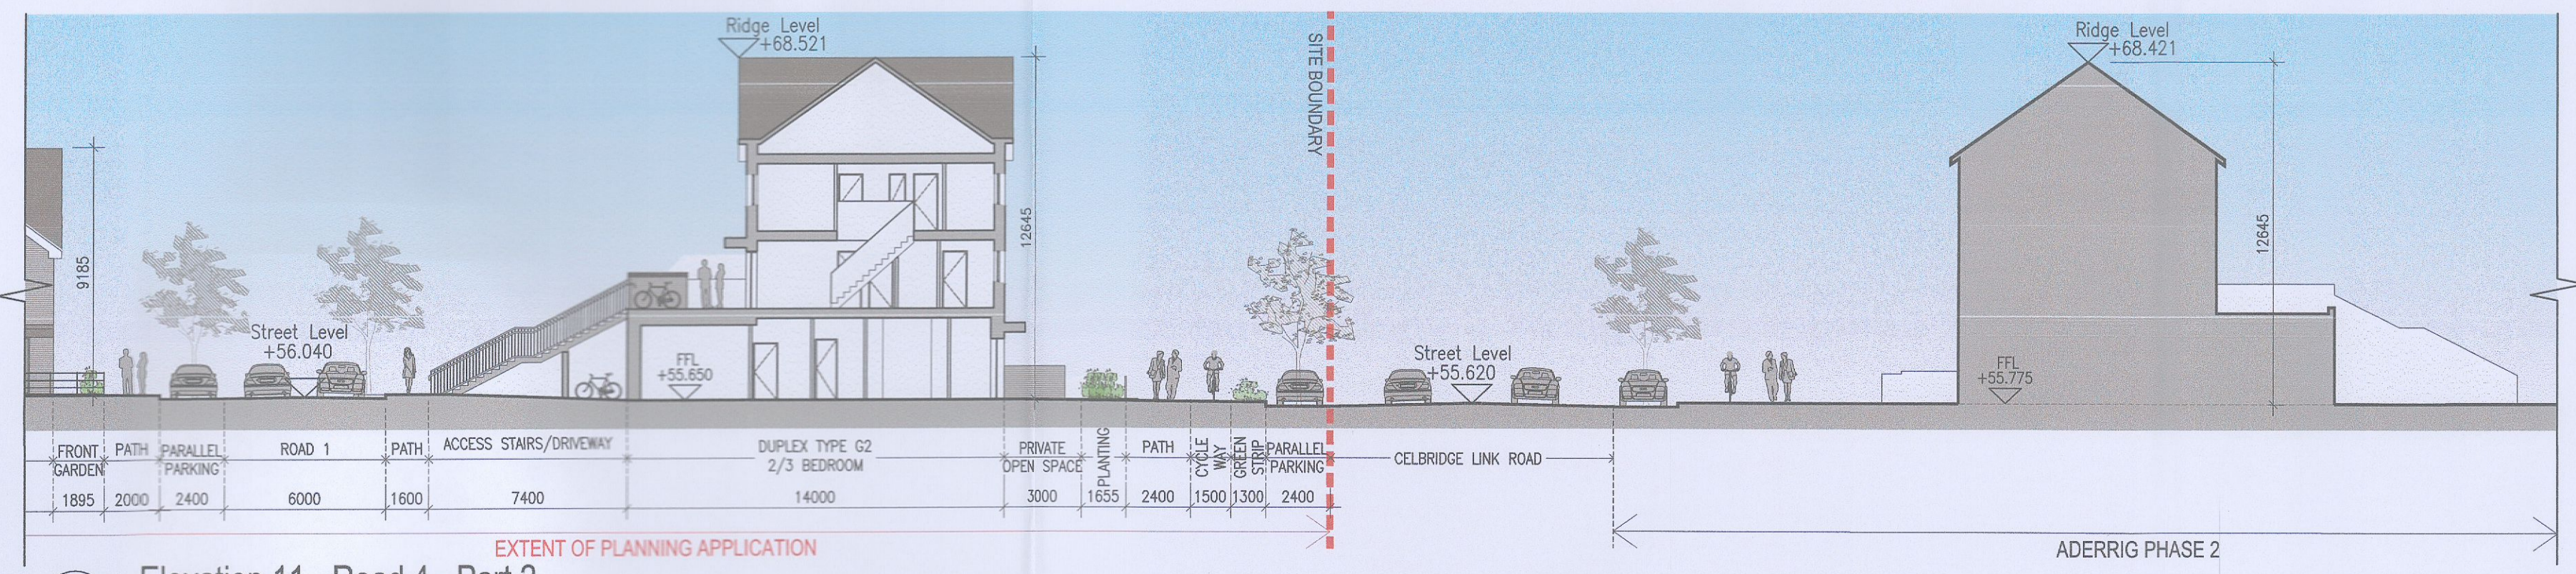

11-B  
P025  
1:200 @ A1



FOR MATERIAL REFERENCES PLEASE REFER TO UNIT TYPE DRAWINGS

Notes  
1. Copyright Reserved  
2. Work to figured dimensions only. Do not scale drawing.  
3. The contractor is responsible for checking all levels and dimensions on site and shall refer all discrepancies to the Architect.  
4. Where appropriate, for details of c/c, structure, or mechanical and electrical details, see Engineers drawings.  
5. Proprietary items shall be fixed in strict accordance with manufacturers instructions.  
6. Sizes of proprietary items shall be checked with manufacturer.  
7. The contractor shall be responsible for the coordination of structure, finishes and services.

No.	Date	Revision	Initials	Project
01	14.10.2022	ISSUED FOR PLANNING	JN	Aderrig Phase 3, Adamstown SDZ Residential Development
02	16.03.2023	ISSUED FOR PLANNING RFI	ED	
<p>Drawing Title: Contiguous Street Elevation Sheet 6 of 9            Drawing No: 6259A-P-025            Scale: 1:200 @ A1   Rev: 02   Drawn: JN, ED   Date: MAR 2023</p>				

**bkd**architects  
BURKE-KENNEDY DOYLE

6-7 HARCOURT TERRACE, DUBLIN 2, IRELAND  
t +353-1-618 2400 f +353-1-676 7285  
www.bkd.ie