




HOUSE TYPE C1

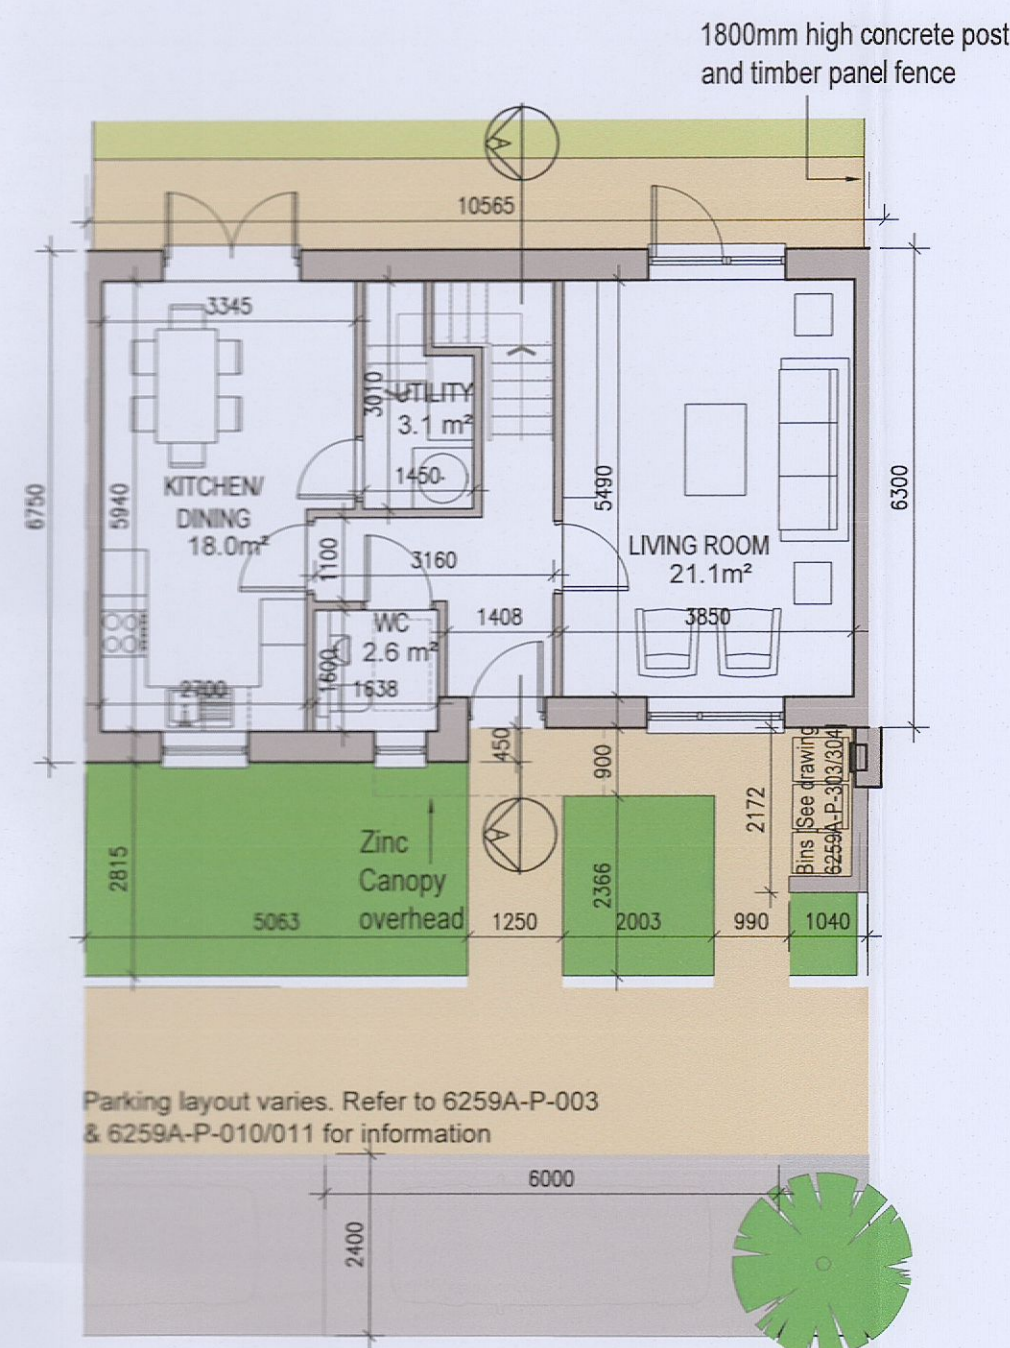

01 Ground Floor Plan

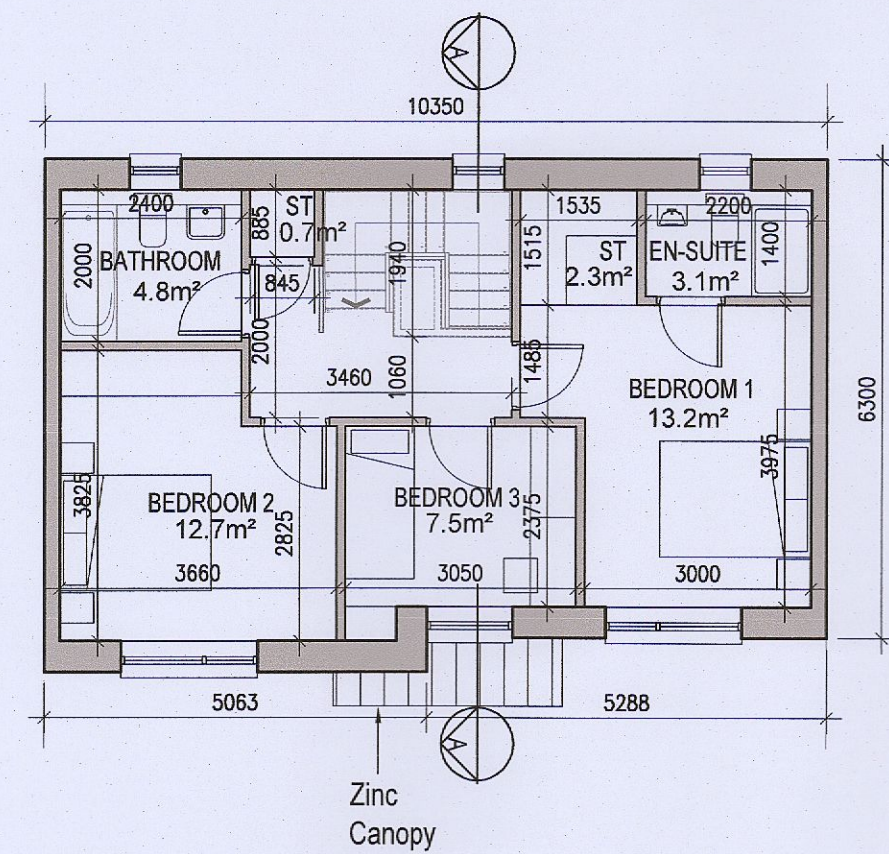


02 First Floor Plan

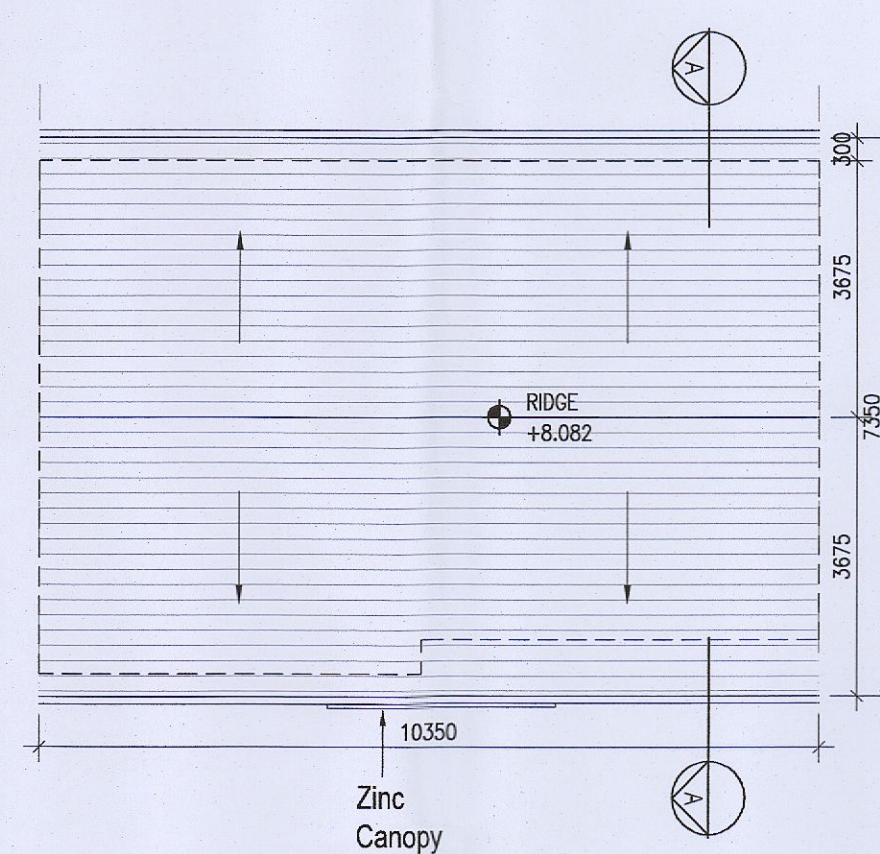


03 Roof Floor Plan




04 Front Elevation C1.1

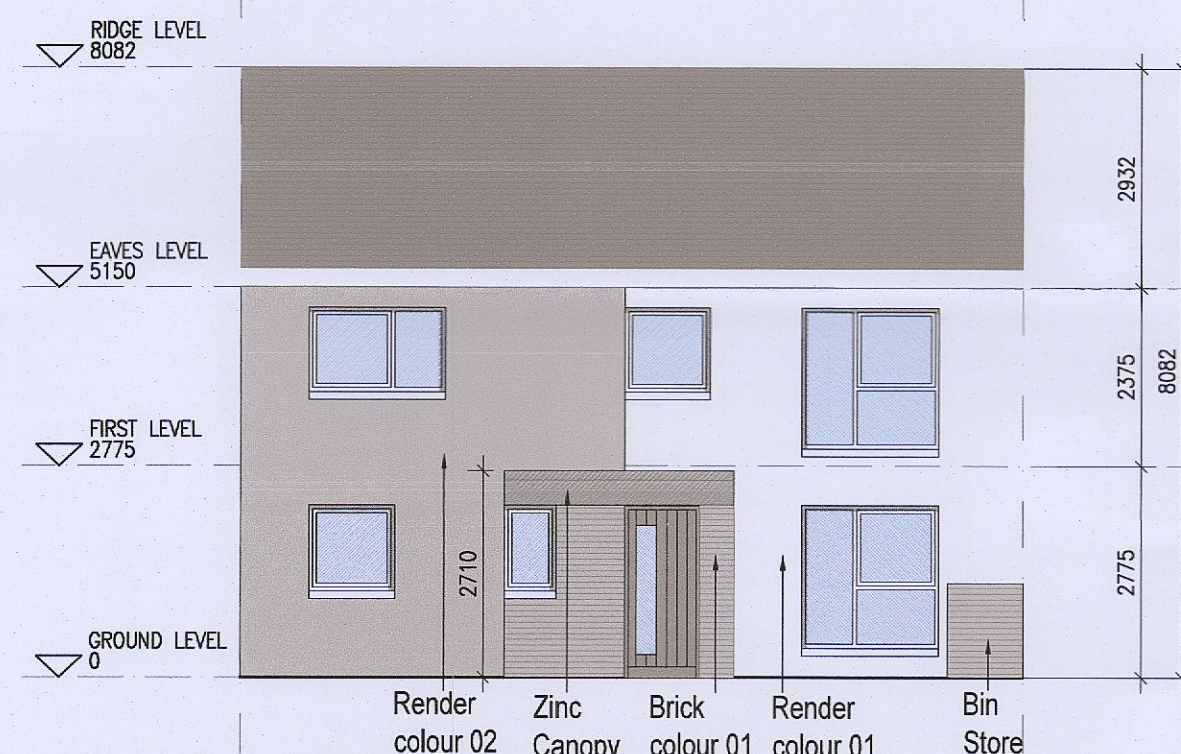


05 Front Elevation C1.2

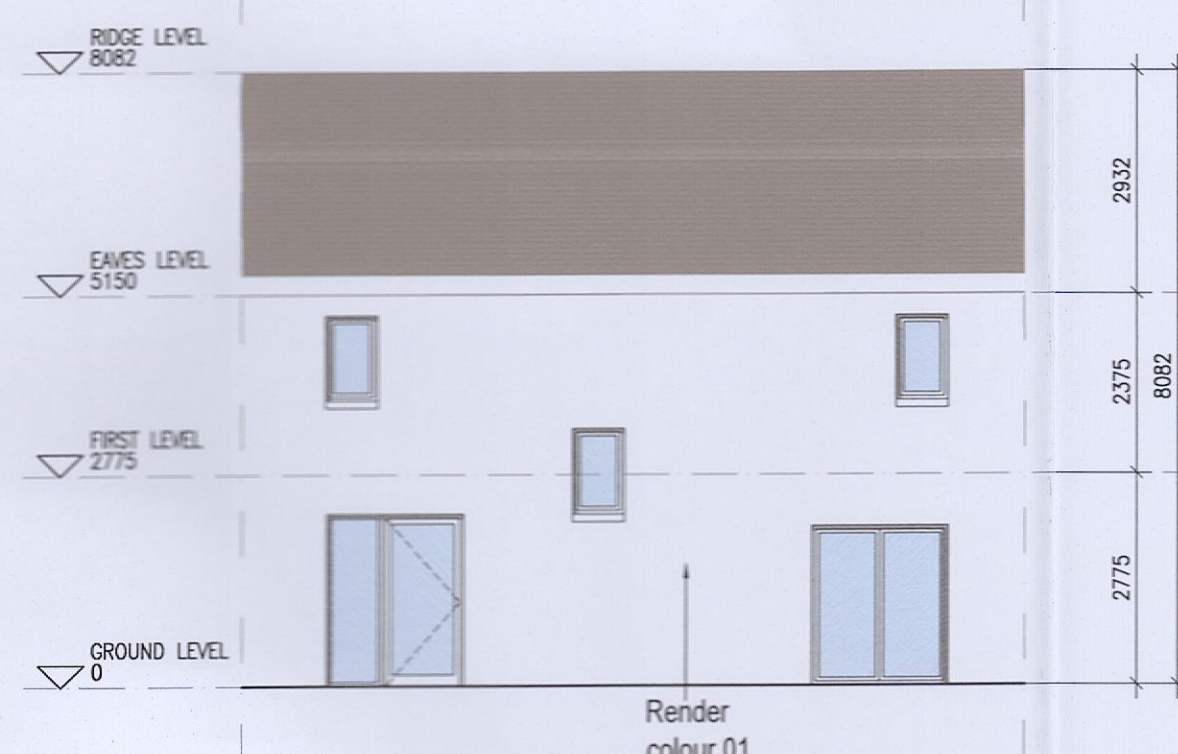

06 Rear Elevation

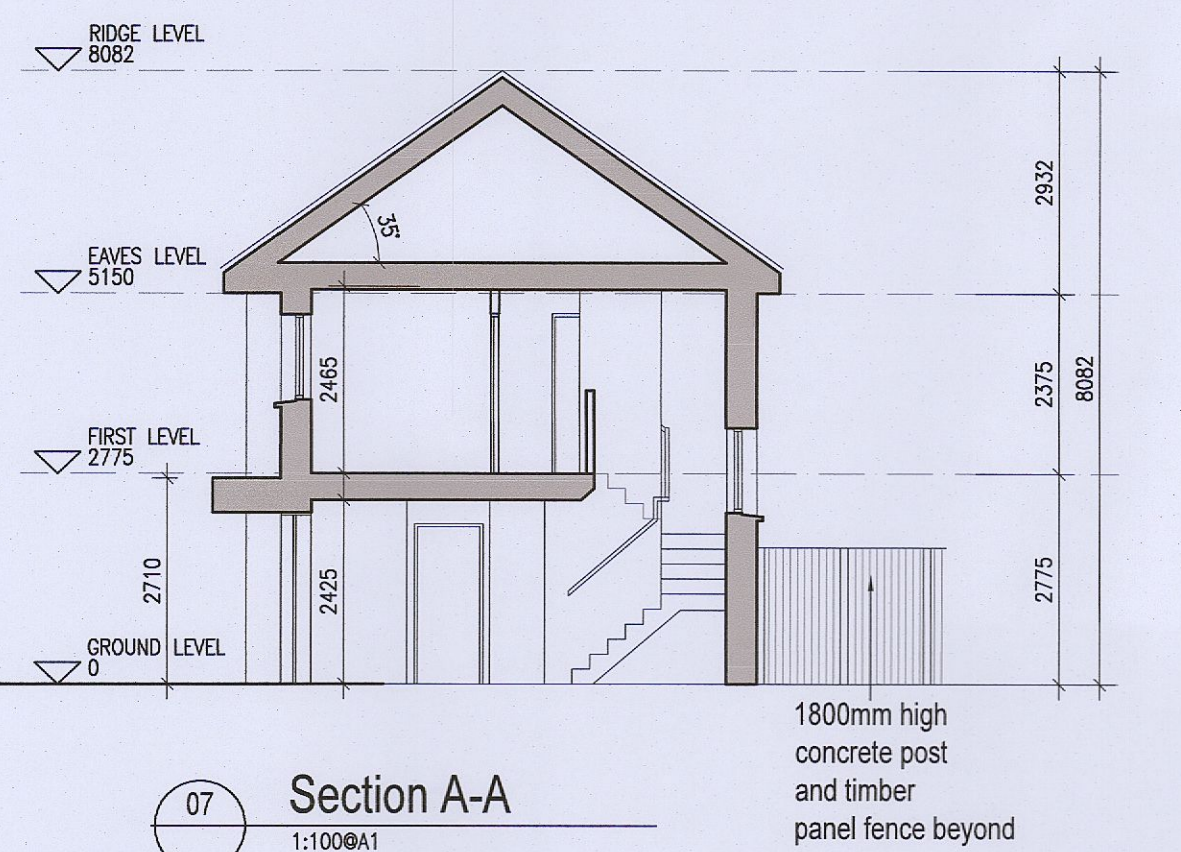

07 Section A-A

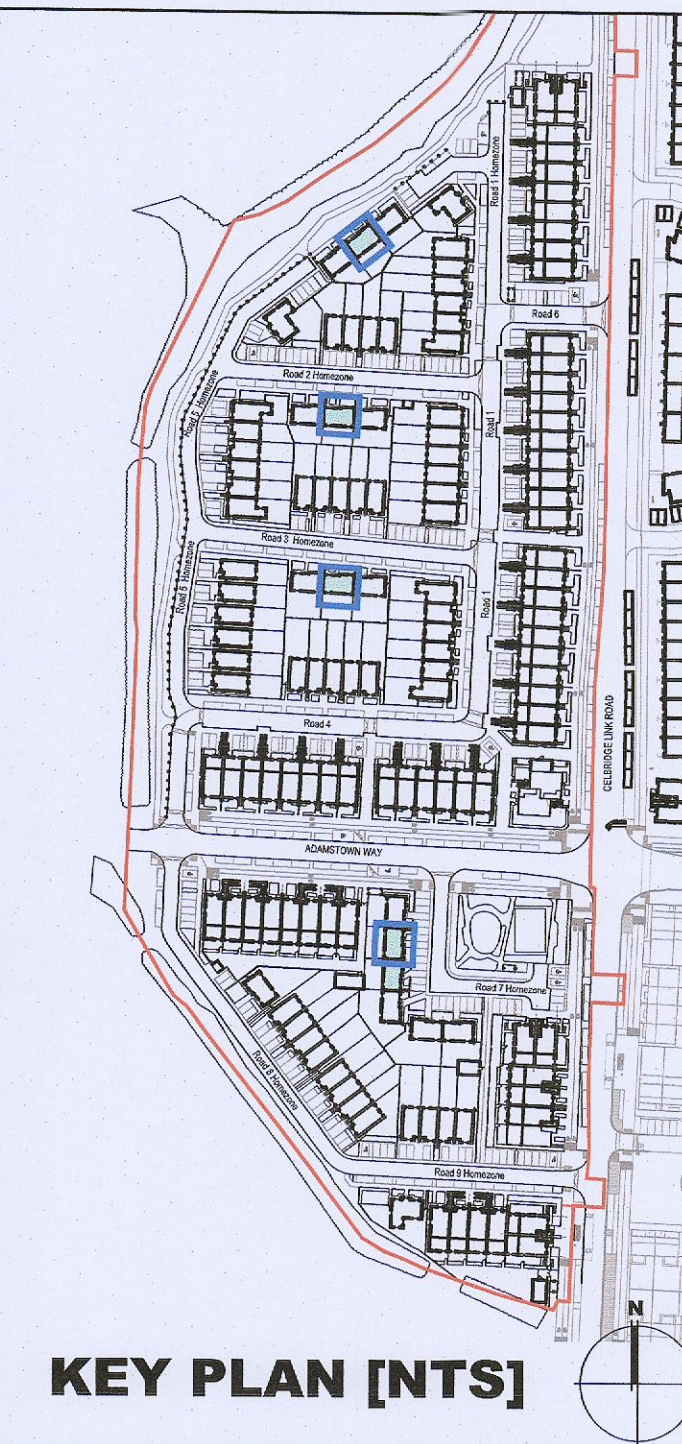

KEY PLAN [NTS]

HOUSE TYPES	No. OF UNITS
Type A1/A2 - 3 bed	15
Type B1/B2 - 3 bed	28
Type C1/C2/C3/C4 - 3 bed	16
Type D - 4 bed	3
Type E1/E2 - 4 bed	7
Type K1/K2/K3 - 4 bed	6
	75

DUPLEX	No. OF UNITS
Type F1 - 2 bed	3
Type F2 - 3 bed	3
Type F3 - 2 bed	1
Type G1 - 2 bed	6
Type G2 - 3 bed	6
Type G3 - 2 bed	33
Type H1/H2 - 3 bed	2
Type J1 - 2 bed	7
Type J2 - 3 bed	2
	9
	9
	3
	3
	132
TOTAL NO. OF UNITS	207

EXTERNAL FINISHES

WALLS: PAINTED SAND / CEMENT RENDER OR PROPRIETARY PRECOLOURED RENDER FINISH SELECTED BRICKWORK WHERE INDICATED ON DRAWINGS

WINDOWS: SELECTED PROPRIETARY DOUBLE / TRIPLE GLAZED WINDOW SYSTEM WITH FRAMES TO APPROVED COLOUR OBSCURED GLAZING TO BATHROOMS AND EN-SUITES.

DOORS: SELECTED PROPRIETARY DOORS AND GLAZED SIDE SCREENS TO APPROVED COLOUR.

RAINWATER GOODS: uPVC OR POWDER COATED METAL GUTTERS AND RAINWATER PIPES TO SELECTED COLOUR.

MAIN ROOF: CONCRETE ROOF TILES IN SELECTED COLOUR.

LOW LEVEL PROJECTION: ZINC CANOPY TO ENTRANCE OF UNITS

OTHER ITEMS: uPVC OR POWDER COATED METAL FASCIAS, SOFFITS AND BARGE BOARDS PAINTED MILDSTEEL RAILINGS AND BALUSTRADES

HOUSE TYPE C1	
Ground floor area	56.6m ²
First floor area	56.6m ²
Total Floor Area (3-bed unit):	113.1m²

REFER TO LANDSCAPE ARCHITECT'S DRAWINGS FOR ALL LANDSCAPING DETAILS INCLUDING BOUNDARY TREATMENTS

HOUSE TYPE C1

No.	Date	Revision	Initials
01	14.10.2022	ISSUED FOR PLANNING	LF
02	16.03.2023	ISSUED FOR PLANNING RFI	ED

Project	Aderrig Phase 3 Adamstown SDZ Residential Development
Drawing Title	House Type C1 (mid terrace) Non-handed-Plans, Elevation, Section
Drawing No	6259A-P-107
Scale	1:100@A1
Rev	02
Drawn	IFJ; ED
Date	MAR 2023

Project	Aderrig Phase 3 Adamstown SDZ Residential Development
Drawing Title	House Type C1 (mid terrace) Non-handed-Plans, Elevation, Section
Drawing No	6259A-P-107
Scale	1:100@A1
Rev	02
Drawn	IFJ; ED
Date	MAR 2023

6-7 HARCOURT TERRACE, DUBLIN 2, IRELAND
 T +353-1-418 2400 F +353-1-476 7385
 www.bkd.ie

bkd architects
 BURKE-KENNEDY DOYLE