



Proposed North Elevation
1:200




Proposed East (Rear) Elevation
1:200

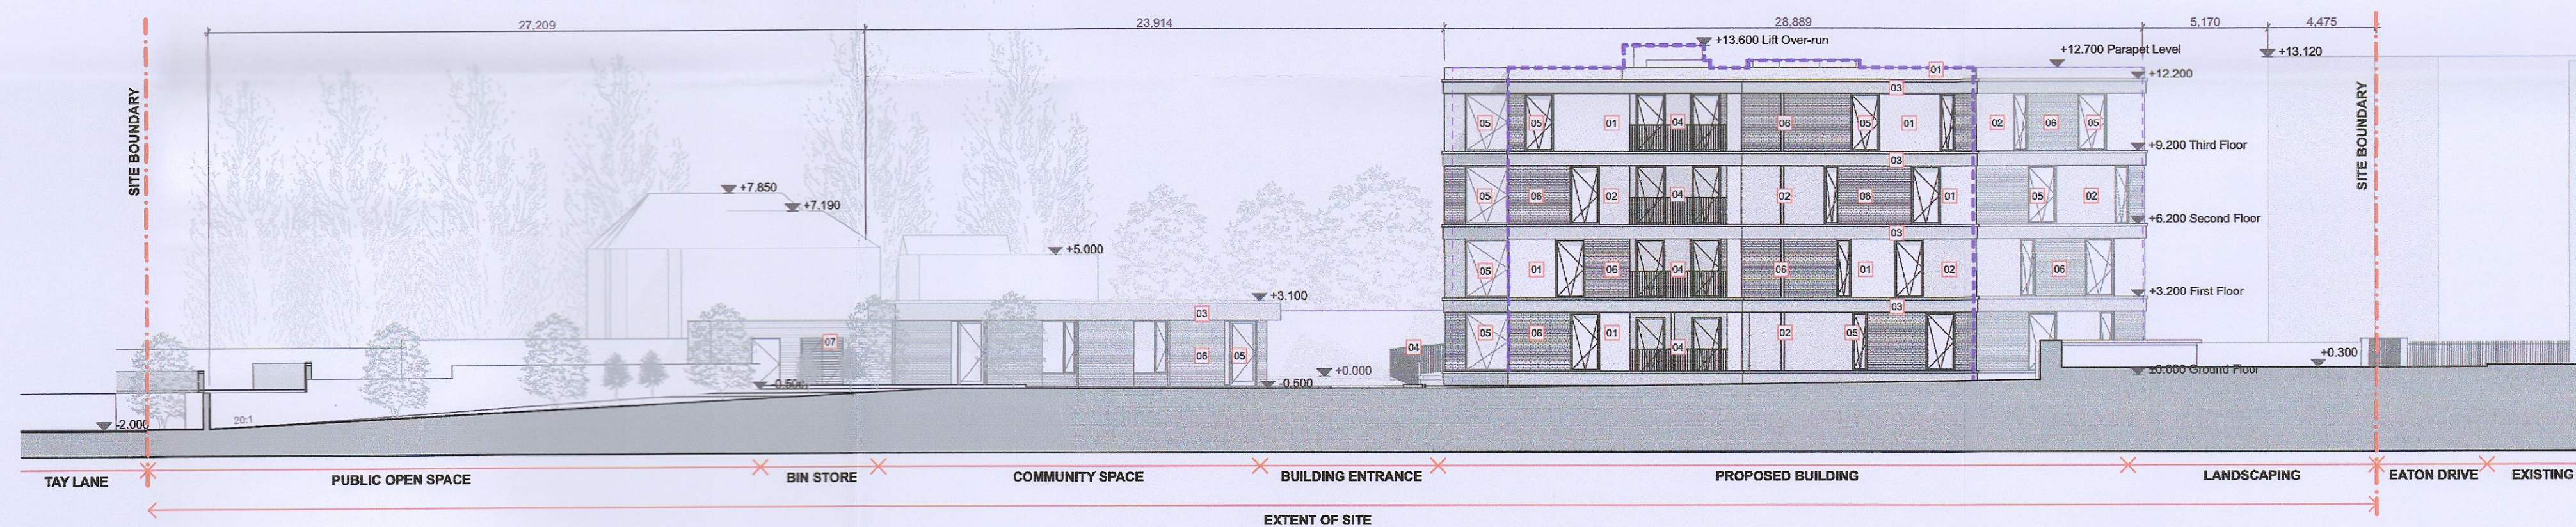

Proposed South Elevation
1:200

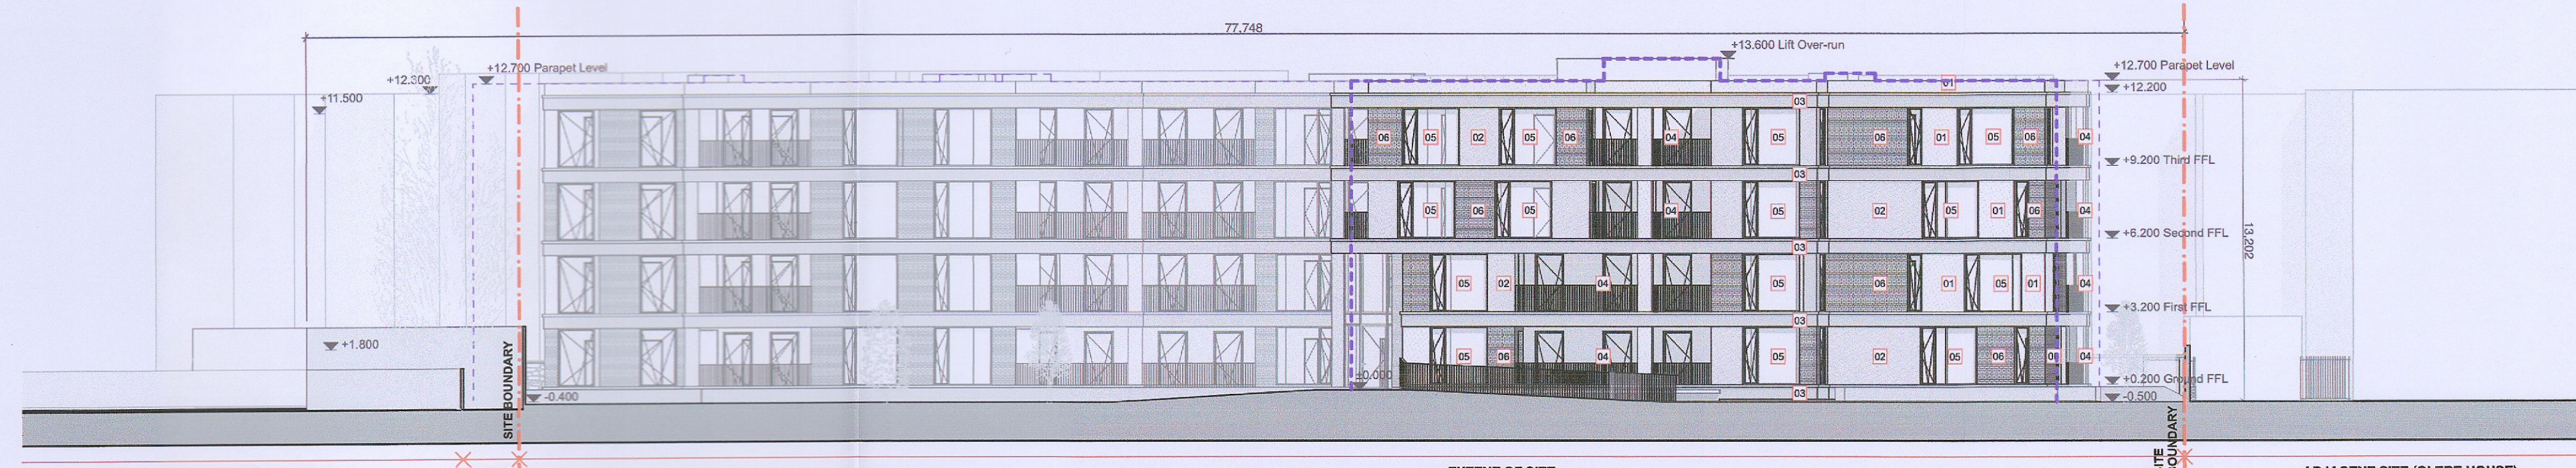

Proposed West (Front) Elevation
1:200

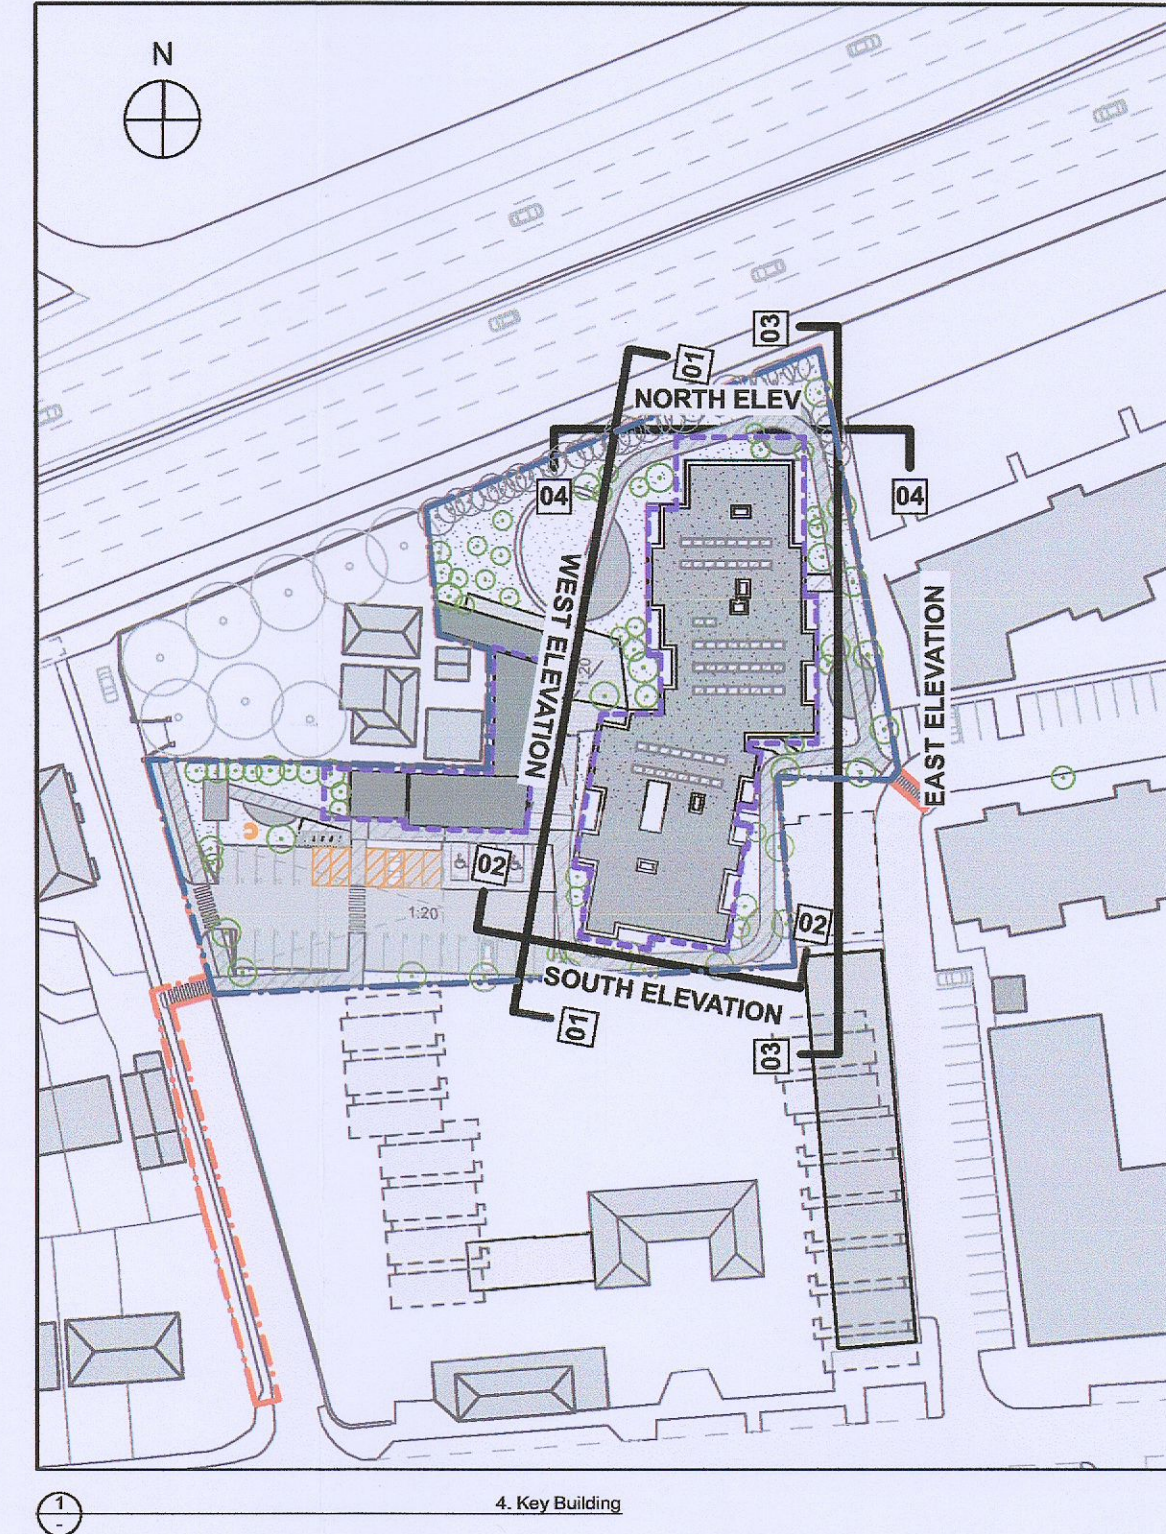

4. Key Building

- LEGEND**
- 01 White Render (Course)
 - 02 White Render (Fine)
 - 03 Continuous Concrete String Course with Fine Grey Render Below to form horizontal banding
 - 04 PPC Flat Bar Balustrade
 - 05 Dark Grey PVC Full Height Window
 - 06 Light Coloured Brick
 - 07 Horizontal Dark Timber Cladding on Wall / Doors
 - 08 PPC Flat Bar Security Gate / Fence
 - 09 Frameless Glass Screen

REVISION	STAGE	DATE	NOTES
PL-02	PLANNING	16/12/22	ADDITIONAL INFORMATION
PL-03	PLANNING	24/03/23	CLARIFICATION OF ADDITIONAL INFORMATION

NOTES:

Figured dimensions only to be taken from this drawing - All dimensions to be checked onsite
Discrepancies to be brought to the attention of this office before commencement of work.

pacstudio
ARCHITECTURE + ENVIRONMENTS

PAC Studio Limited
Tower 1, Fumbally Court
Fumbally Lane, D08PX95

t : + 353 1 453 0406
w : www.pacstudio.ie
e : info@pacstudio.ie

CLIENT: RIVERSIDE PROJECTS LIMITED	JOB NO: 2001
JOB TITLE: RATHCOOLE HOUSING TAY LANE RATHCOOLE COUNTY DUBLIN	DWG NO: RATH A4-20
DRAWING TITLE: PROPOSED ELEVATIONS	REV NO: PL-03
STAGE: PLANNING	SCALE: 1:200 @ A1
AUTHOR: MC	DATE: 24/03/2023

NORTH	S SURVEY	SK SKETCH	CN CONSTRUCTION	Figured dimensions only to be taken from this drawing - All dimensions to be checked onsite Discrepancies to be brought to the attention of this office before commencement of work.
	PL PLANNING	T TENDER	SS SUPERCEDED	

