



1 ENTRANCE ELEVATION 1:100




12 Site Sections Map

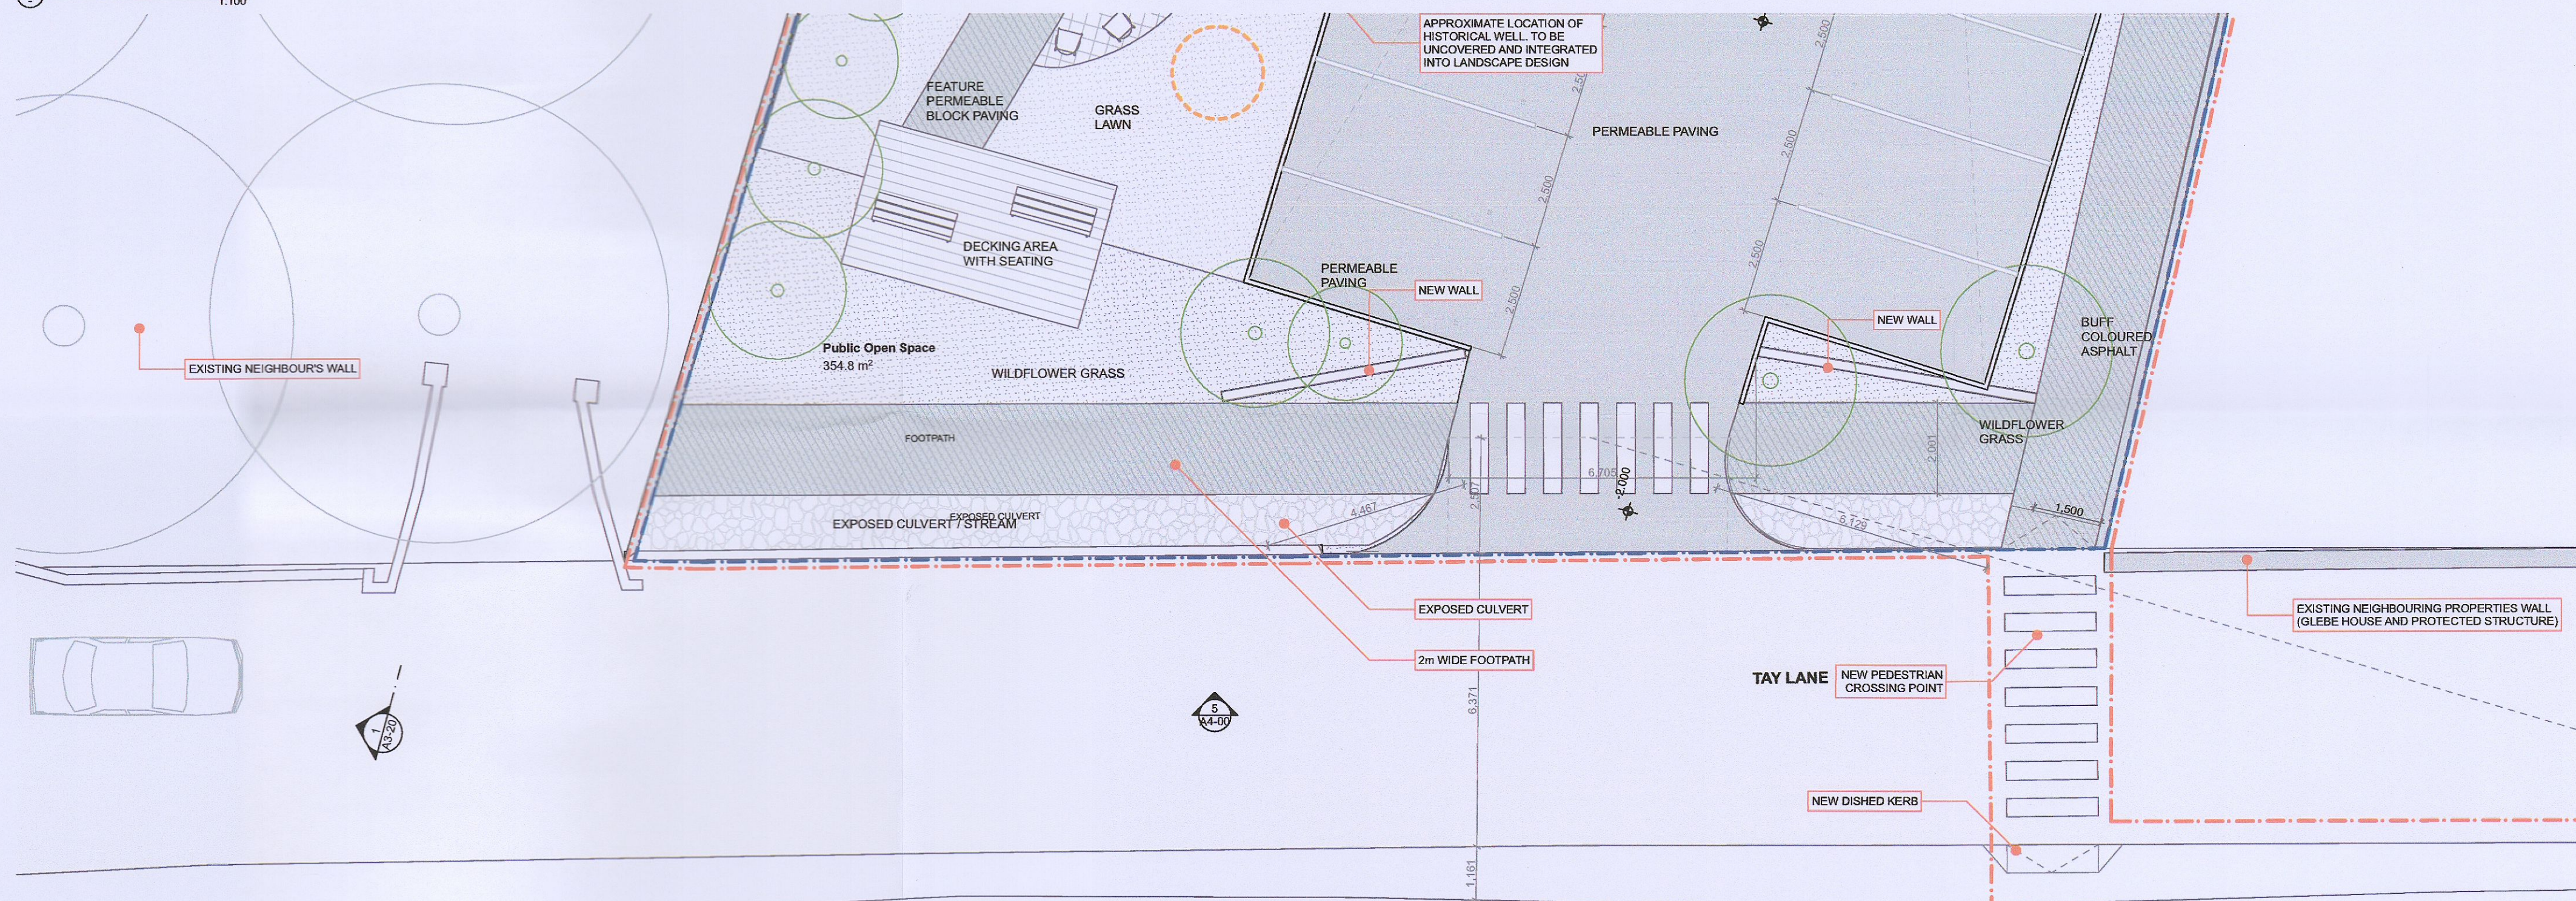


2 ENTRANCE PLAN LAYOUT 1:100

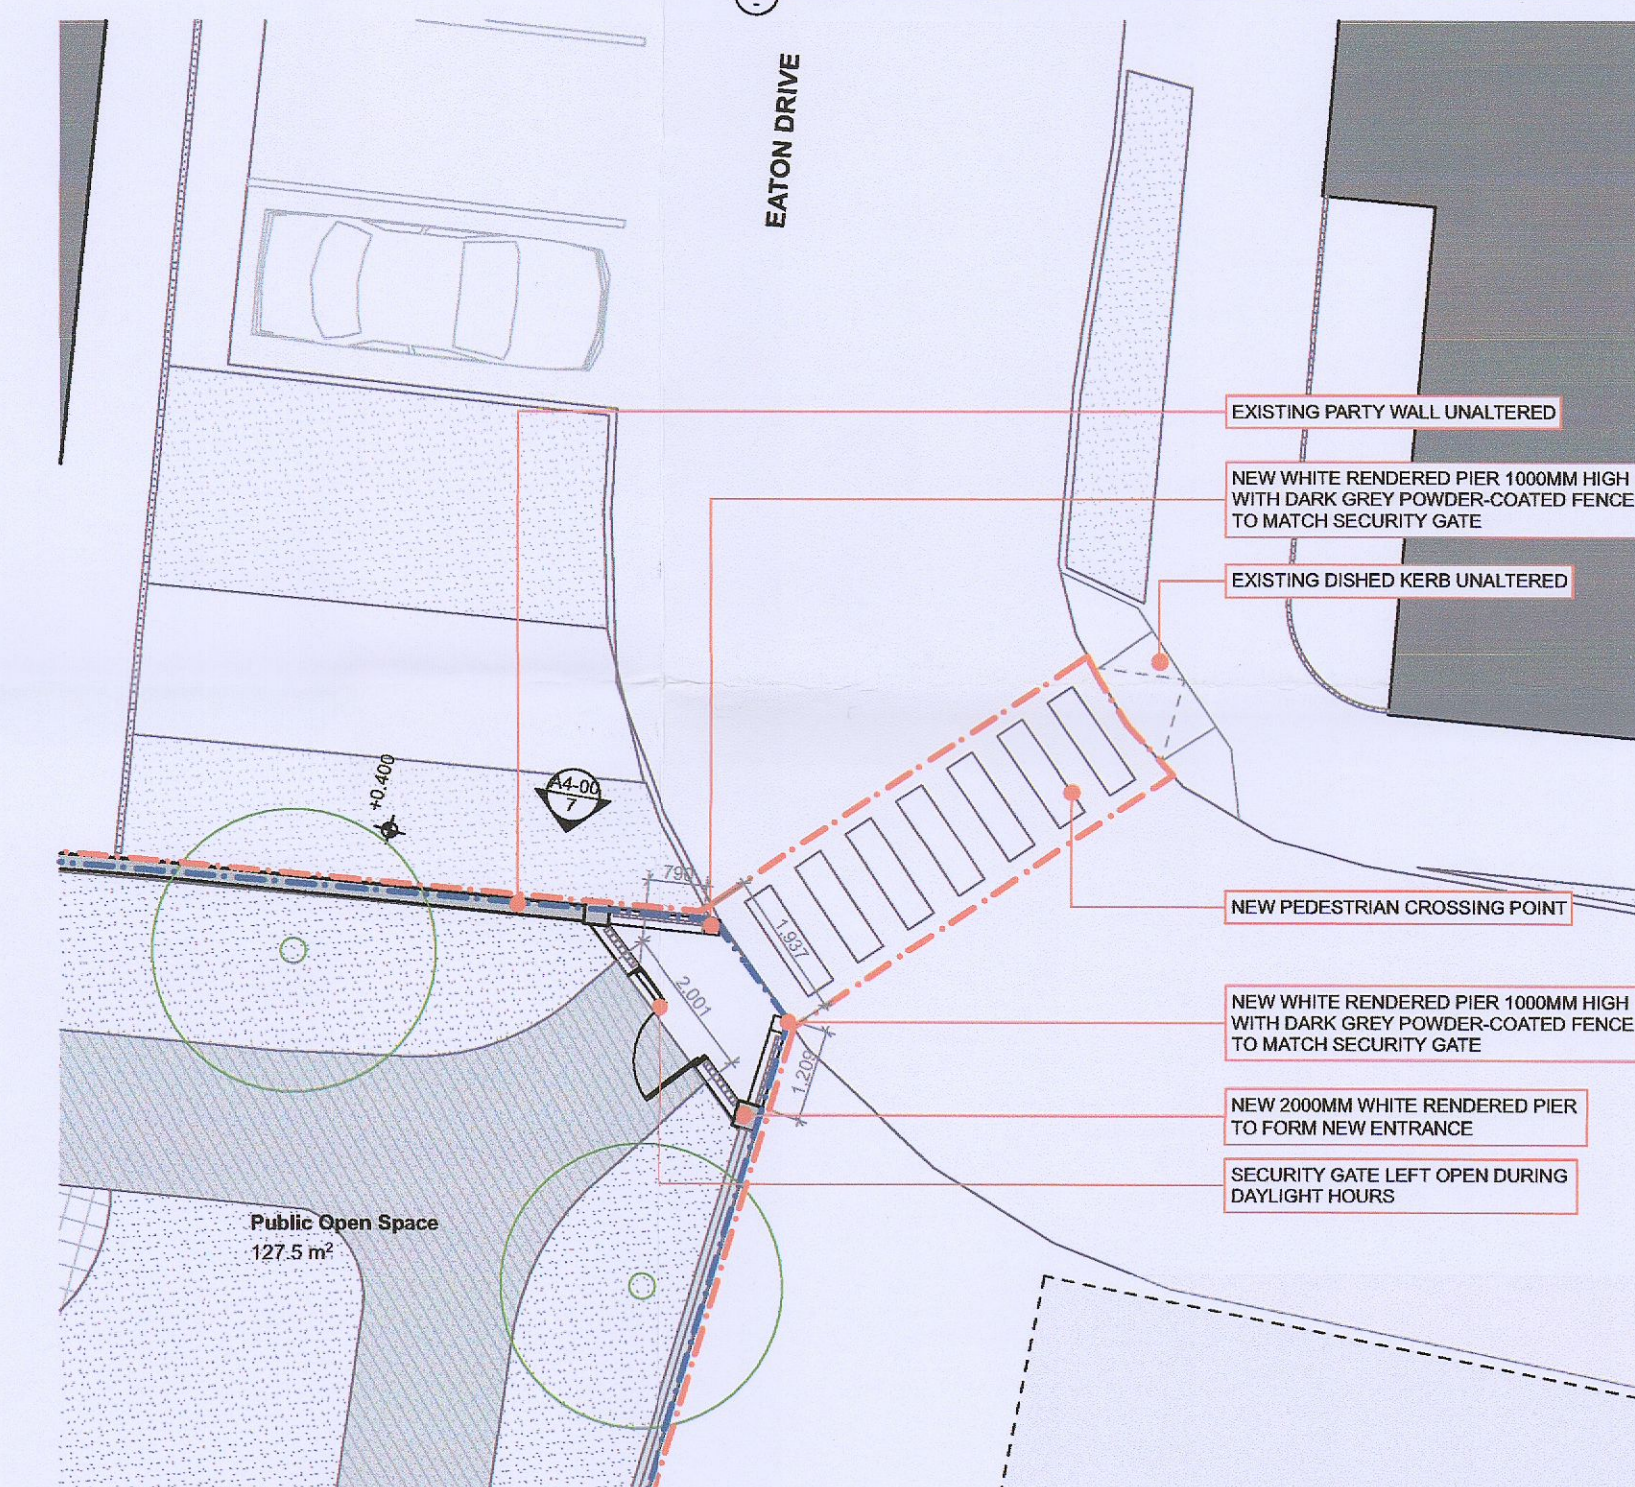

3 ENTRANCE PLAN LAYOUT 1:100

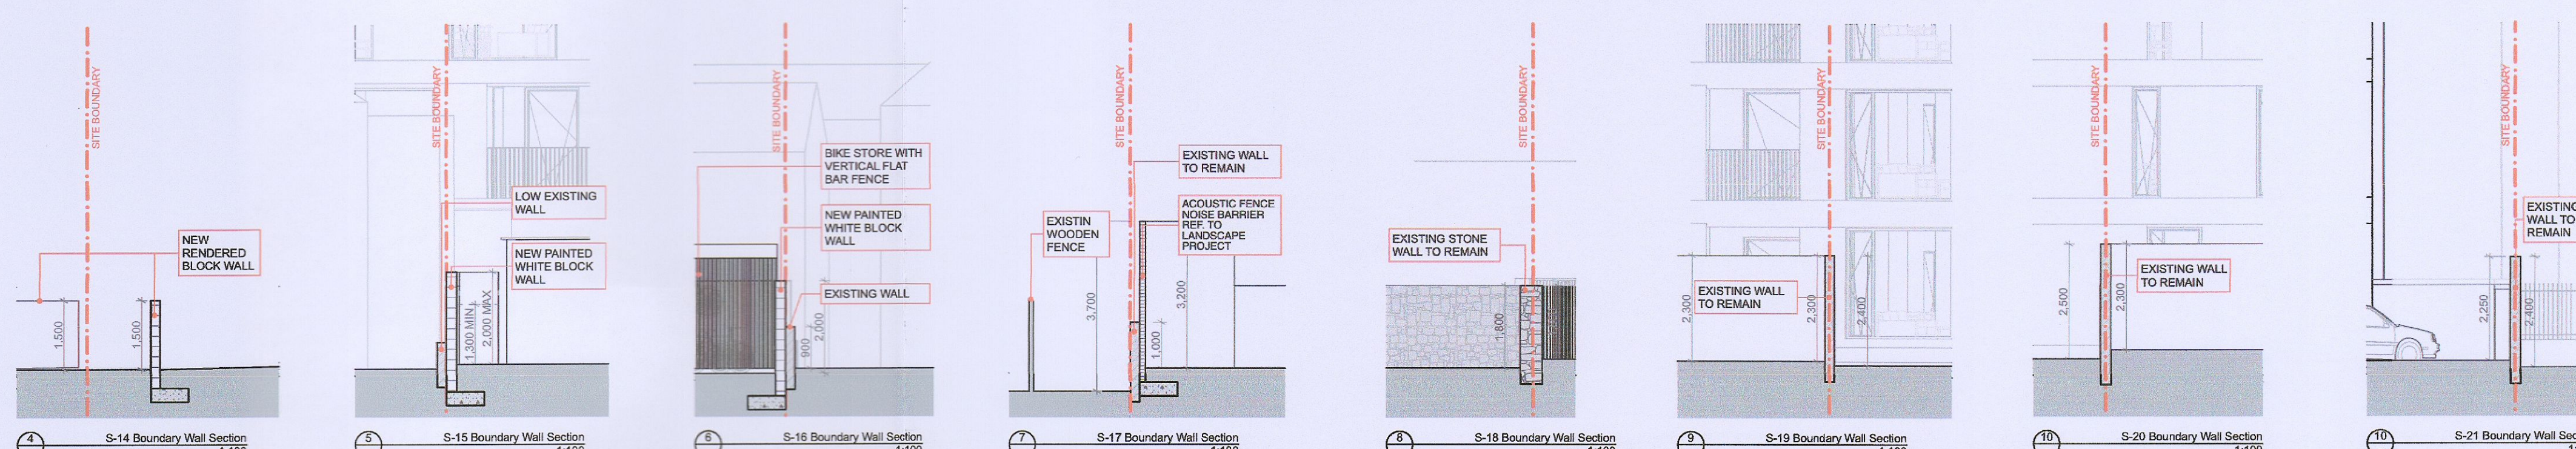

4 S-14 Boundary Wall Section 1:100, 5 S-15 Boundary Wall Section 1:100, 6 S-16 Boundary Wall Section 1:100, 7 S-17 Boundary Wall Section 1:100, 8 S-18 Boundary Wall Section 1:100, 9 S-19 Boundary Wall Section 1:100, 10 S-20 Boundary Wall Section 1:100, 11 S-21 Boundary Wall Section 1:100

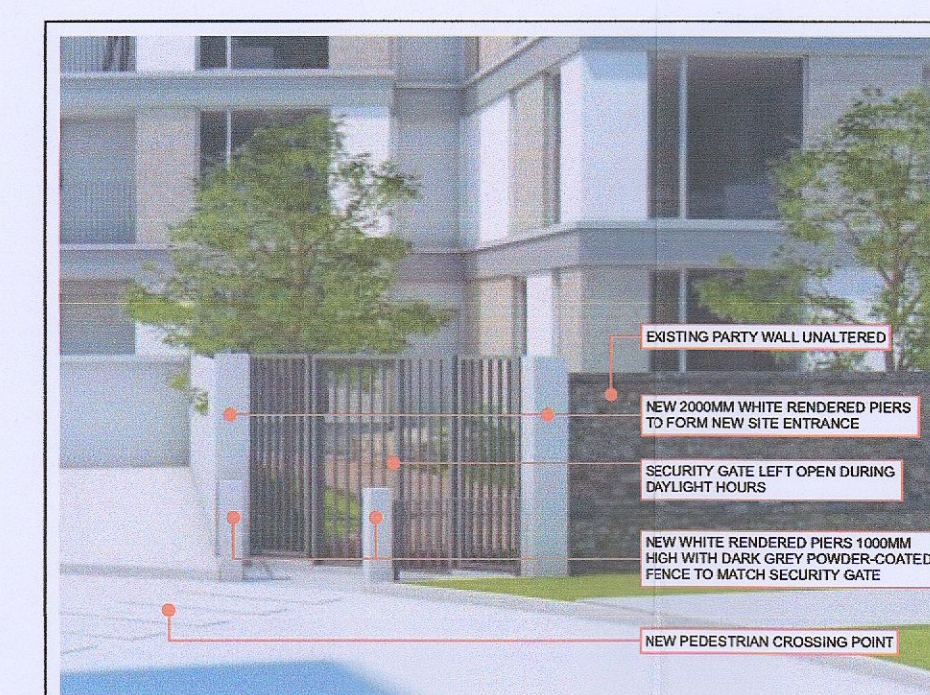

LEGEND

- 01 White Render (Course)
- 02 White Render (Fine)
- 03 Continuous Concrete String Course with Fine Grey Render Below to form horizontal banding
- 04 PPC Flat Bar Balustrade
- 05 Dark Grey PVC Full Height Window
- 06 Light Coloured Brick
- 07 Horizontal Dark Timber Cladding on Wall / Doors
- 08 PPC Flat Bar Security Gate / Fence
- 09 Frameless Glass Screen
- 10 Existing Stone Wall
- 11 Existing Wall

REVISION	STAGE	DATE	NOTES
PL-02	PLANNING	16/12/22	ADDITIONAL INFORMATION
PL-03	PLANNING	24/03/23	CLARIFICATION OF ADDITIONAL INFORMATION

NOTES:

Figured dimensions only to be taken from this drawing - All dimensions to be checked onsite
Discrepancies to be brought to the attention of this office before commencement of work.

pacstudio
ARCHITECTURE + ENVIRONMENTS

PAC Studio Limited t : + 353 1 453 0406
Tower 1, Fumbally Court w : www.pacstudio.ie
Fumbally Lane, D08PX95 e : info@pacstudio.ie

CLIENT: RIVERSIDE PROJECTS LIMITED	JOB NO: 2001
JOB TITLE: RATHCOOLE HOUSING TAY LANE RATHCOOLE COUNTY DUBLIN	DWG NO: RATH A5-01
DRAWING TITLE: ENTRANCE / CAR PARK / BOUNDARY DETAILS	REV NO: PL-03
STAGE: PLANNING	SCALE: 1:100 @ A1
AUTHOR: MC	DATE: 24/03/2023