



Ground Floor Plan  
SCALE 1:100

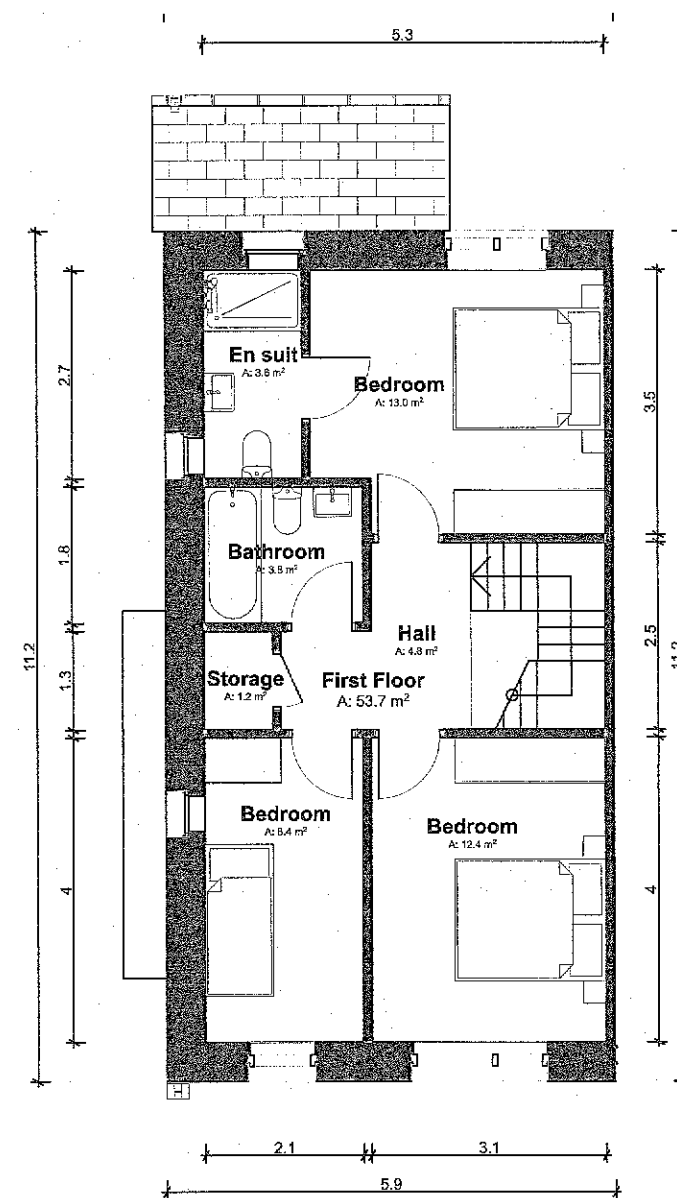


First Floor Plan  
SCALE 1:100

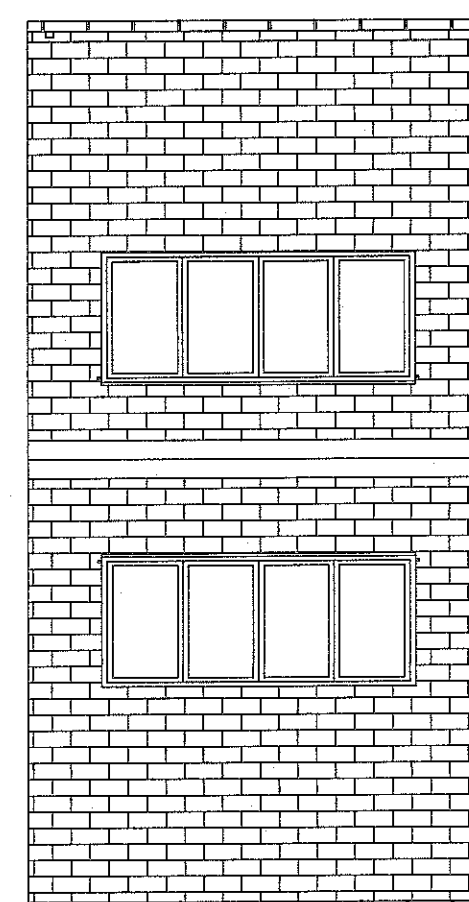

Roof Plan  
SCALE 1:100




Front Elevation  
SCALE 1:100

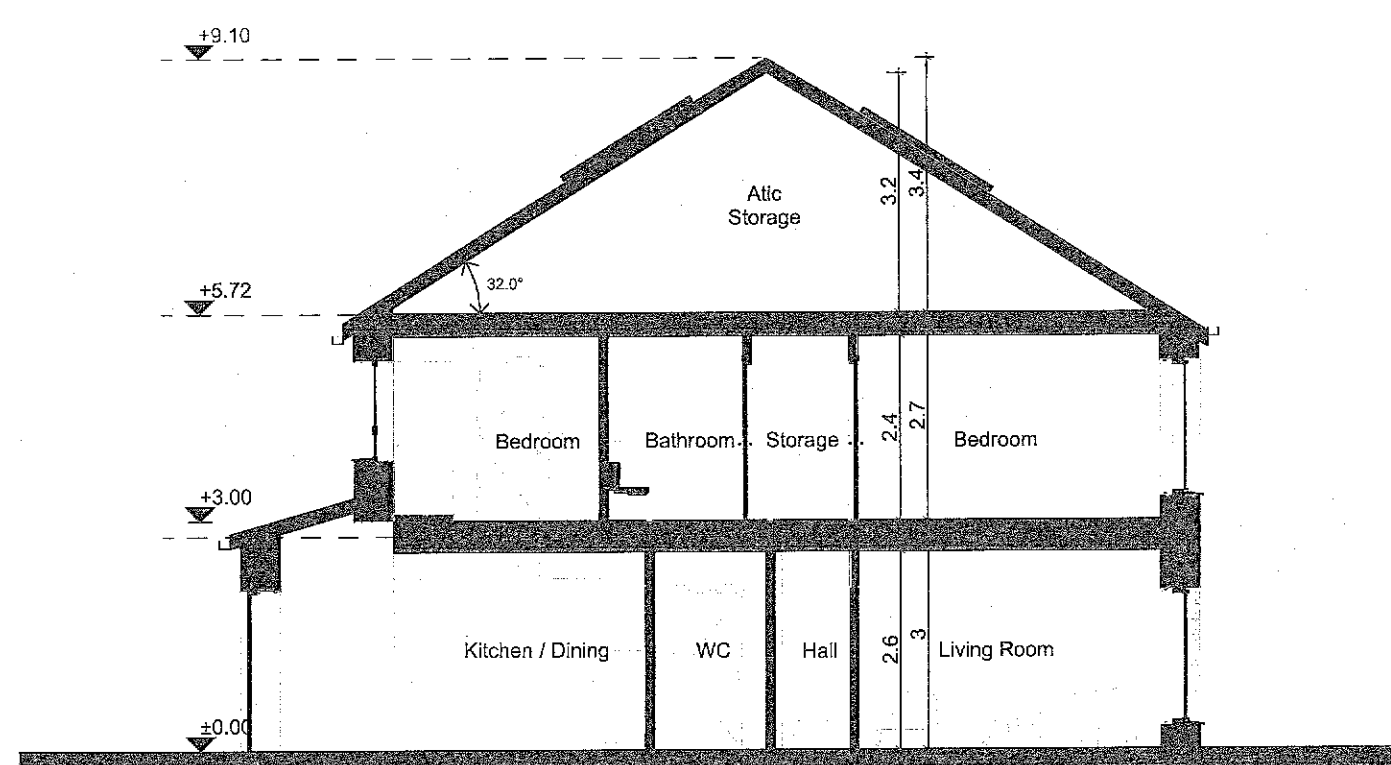

Typical Section  
SCALE 1:100



Side Elevation  
SCALE 1:100

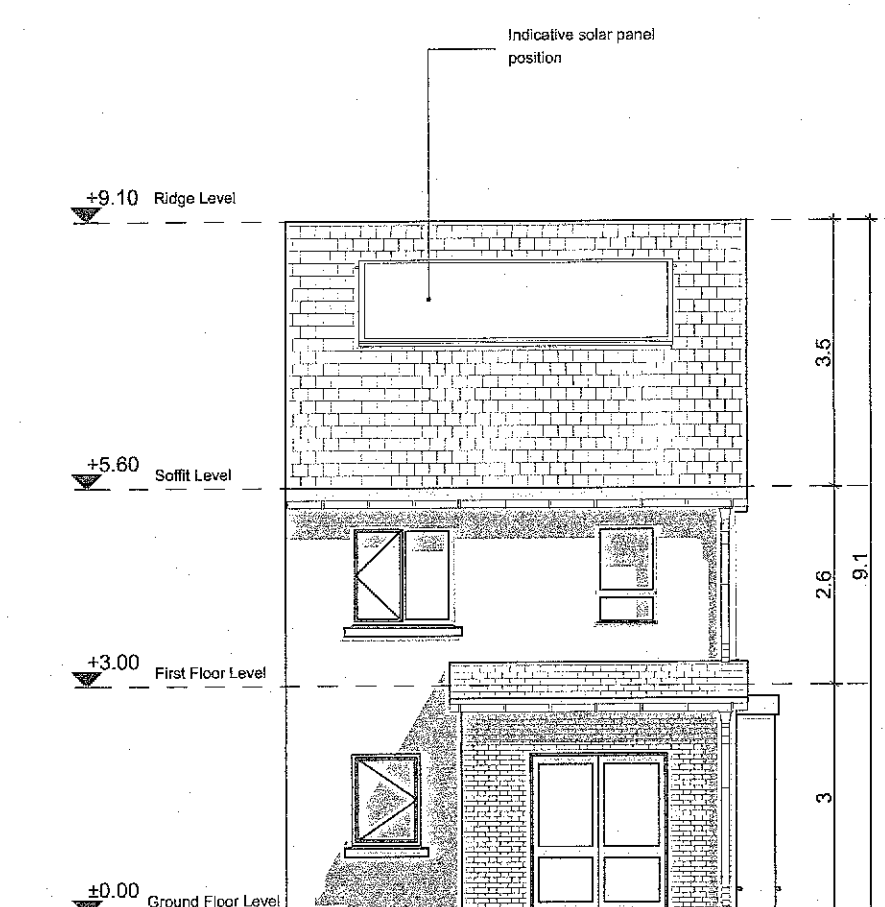

Rear Elevation  
SCALE 1:100

Notes

Do not scale from this drawing.  
Use figured dimensions only.  
All errors and omissions to be reported to the Architect.  
This drawing is to be read in conjunction with relevant consultant's drawings.  
All dimensions are in millimetres and all levels are in meters to match Datums unless otherwise noted.

This drawing is for planning purposes only and not for construction.  
This drawing or design may not be reproduced without permission.

NOTES ON FINISHES:	
ROOF:	TO BE FINISHED IN SLATE OR CONCRETE ROOF TILES IN SELECTED COLOUR OR SIMILAR APPROVED
WALLS:	SELECTED CLAY BRICKWORK WHERE INDICATED OTHERWISE SELECTED SELF-COLOURED RENDER
JOINERY:	ALL WINDOWS AND DOORS, FRAMES AND LEAFS TO BE ALUMINIUM POWDER COATED TO APPROVED COLOUR OR UPVC OR PAINTED TIMBER TO APPROVED COLOUR. OBSCURE GLAZING WHERE INDICATED TO SENSITIVE WINDOWS.
RAINWATER GOODS:	GUTTERS, DOWNPIPES AND FIXINGS TO BE UPVC OR ALUMINIUM POWDER COATED TO SELECTED COLOUR TO MATCH ROOF SLATES.
SOLAR PANELS:	INDICATIVE SOLAR PANEL POSITION, FINAL SOLAR PANEL POSITION DEPENDS ON HOUSE ORIENTATION. THE SOLAR PANELS INDICATED ARE A PROVISIONAL OPTION TO SATISFY RENEWABLE ENERGY REQUIREMENTS OF BUILDING REGULATIONS PART L. SOLAR PANELS MAY BE OMITTED IN FAVOUR OF ALTERNATIVE RENEWABLE ENERGY OPTIONS.


House Type A5 - Gross Internal Area		
Area Type	Proposed Area	DoHPCLG Area Min.
Ground Floor	59.5 m <sup>2</sup>	
First Floor	53.7 m <sup>2</sup>	
Grand Total	118.2 m <sup>2</sup>	92.0 m <sup>2</sup>

House Type A5 - Space Provision & Room Sizes		
Area Type	Proposed Area	DoHPCLG Area Min.
Aggregate Bedroom Area	33.8 m <sup>2</sup>	32.0 m <sup>2</sup>
Aggregate Living Area	44.1 m <sup>2</sup>	34.0 m <sup>2</sup>
Main Living Area	22.5 m <sup>2</sup>	13.0 m <sup>2</sup>

House Type A5 - Storage Provision		
Area Type	Proposed Area	DoHPCLG Area Min.
Storage	5.0 m <sup>2</sup>	5.0 m <sup>2</sup>

Refer to Site Plan for:  
- Finished floor levels to survey datum  
- Orientation  
- Handing of type for each unit

Unit Number: 01, 25, 26 & 46.

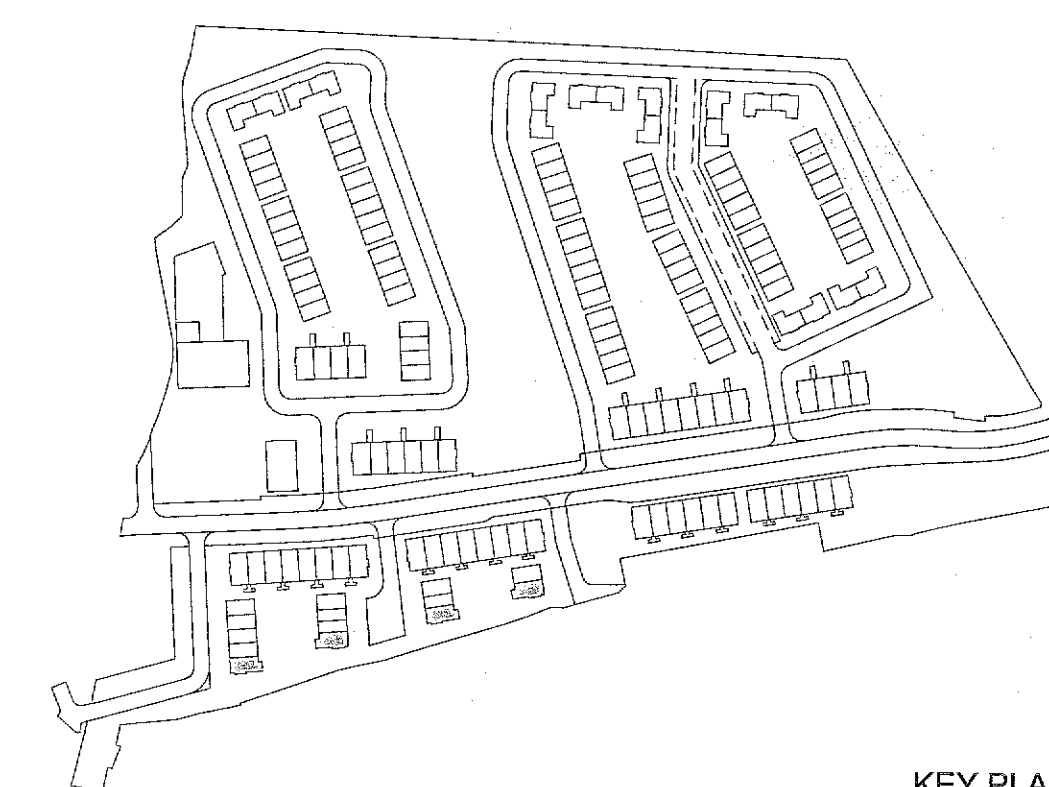

**RIAI** Planning Application - Clarification of Additional Information

**DAVEY & SMITH ARCHITECTS**

DAVEY & SMITH ARCHITECTS Unit 13, THE SEAPORT BUILDING, 44-45 CLONTARF ROAD, CLONTARF, DUBLIN 3 | PH: 01 2447828 | EMAIL: info@davey-smith.com | WEB: www.davey-smith.com

Layout ID: PH 003 - House Type A5 - 3B End Terrace  
Job No: 2094  
Series: Planning  
Date: 13/03/2023  
Drawing Name: Proposed Plans, Section & Elevations  
Status: Clarification of Additional Information

Scale: 1:100  
Date: 13/03/2023