




GROUND FLOOR PLAN

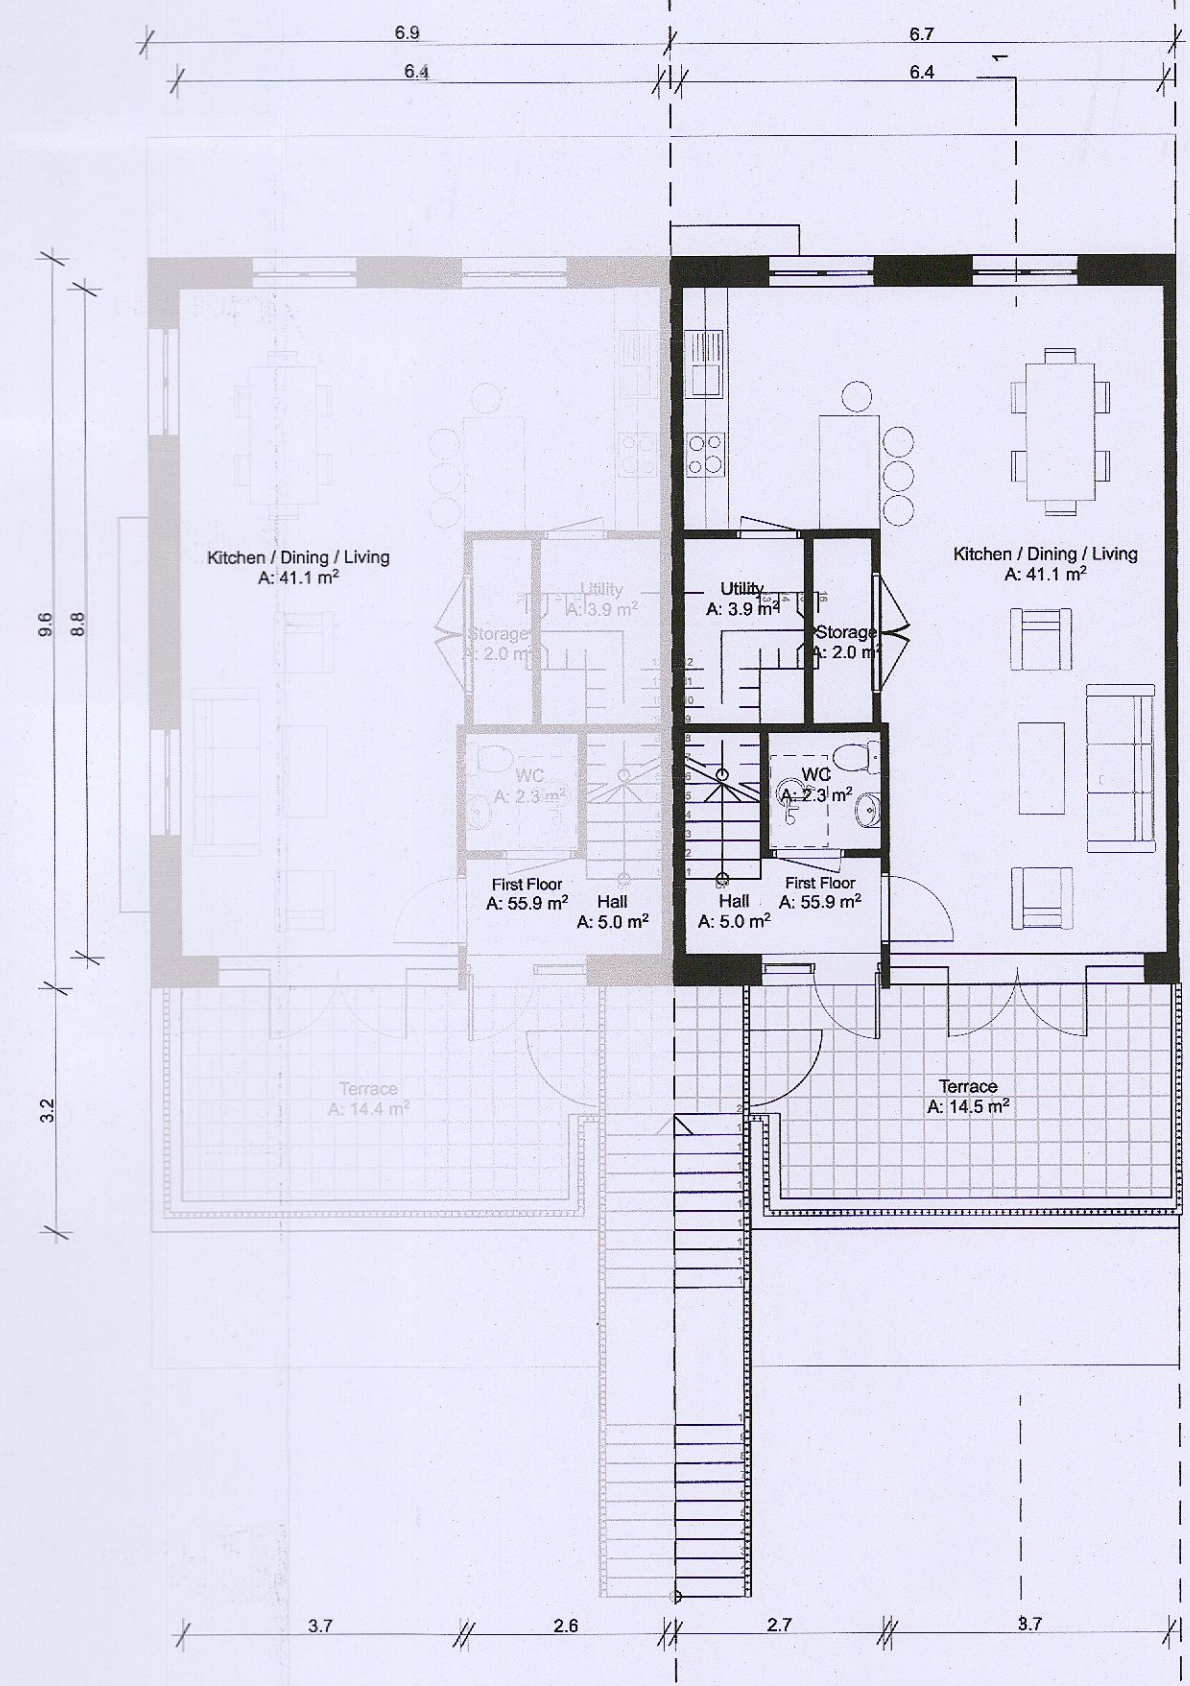

FIRST FLOOR PLAN

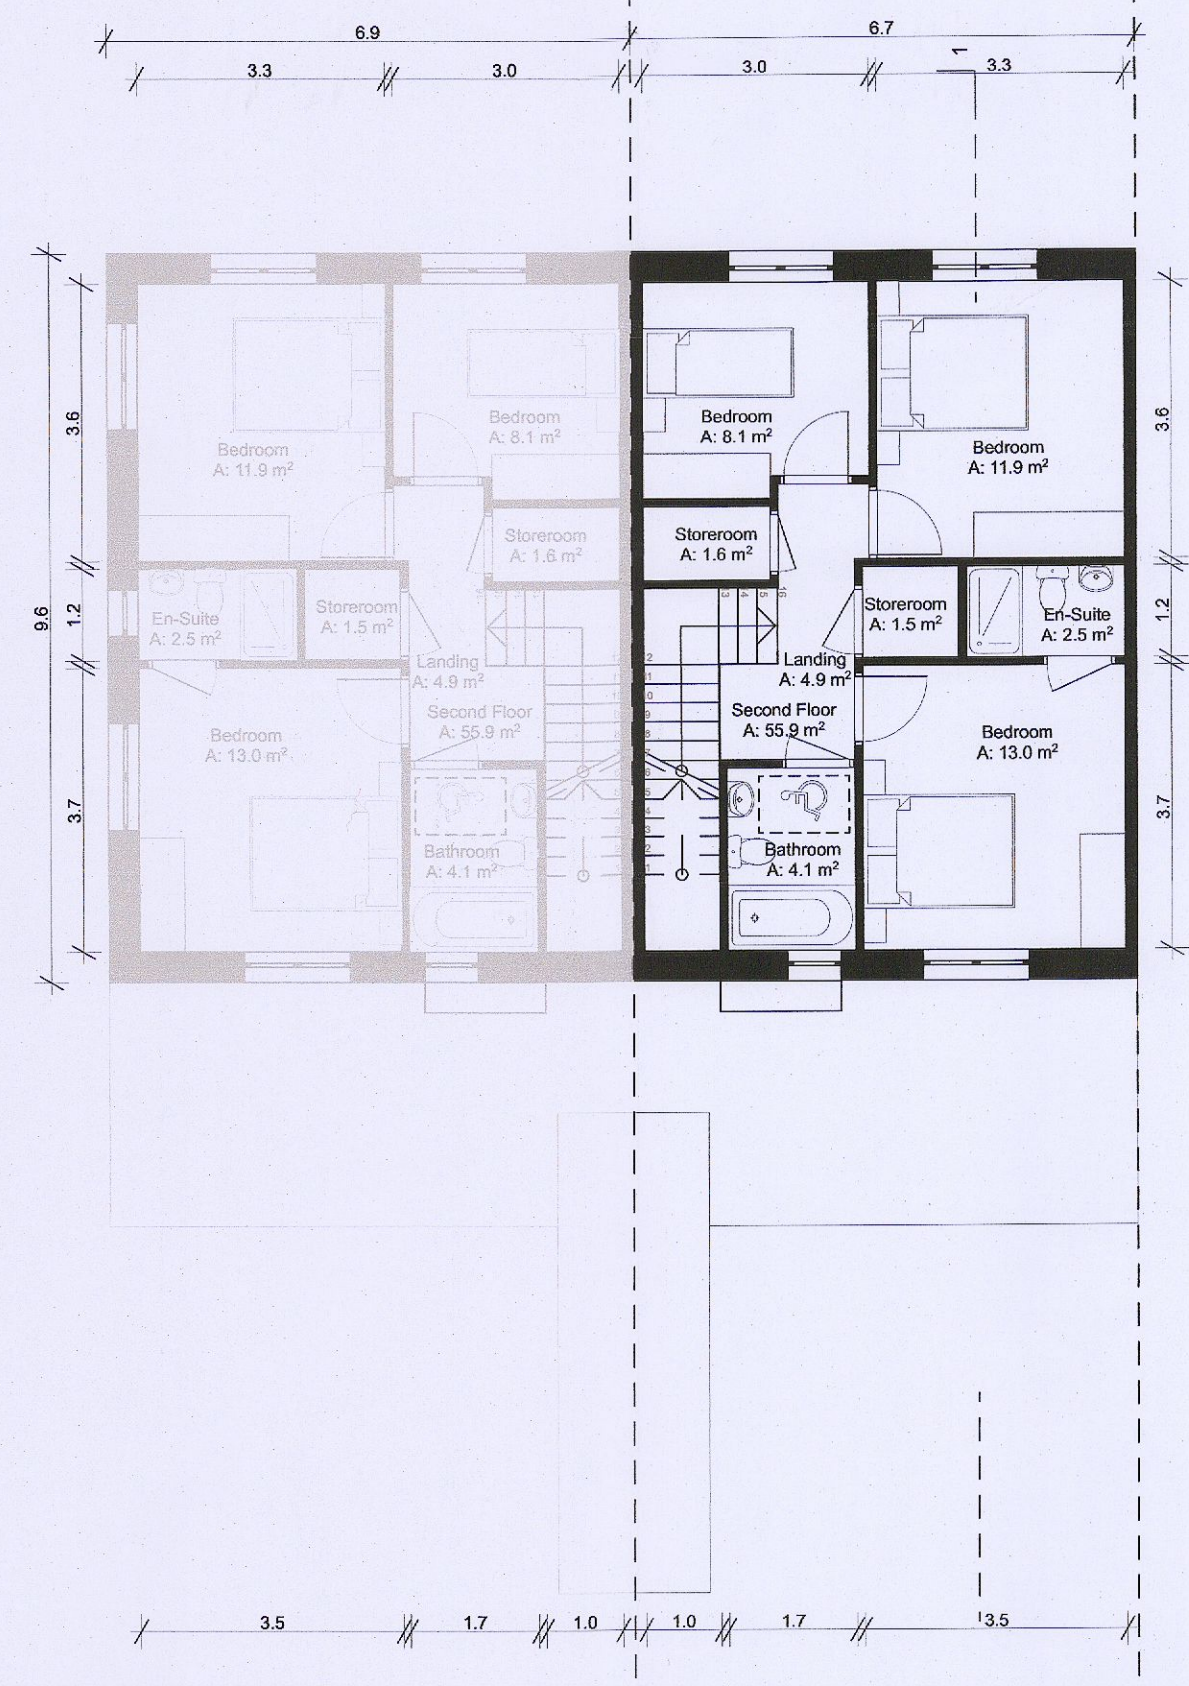

SECOND FLOOR PLAN

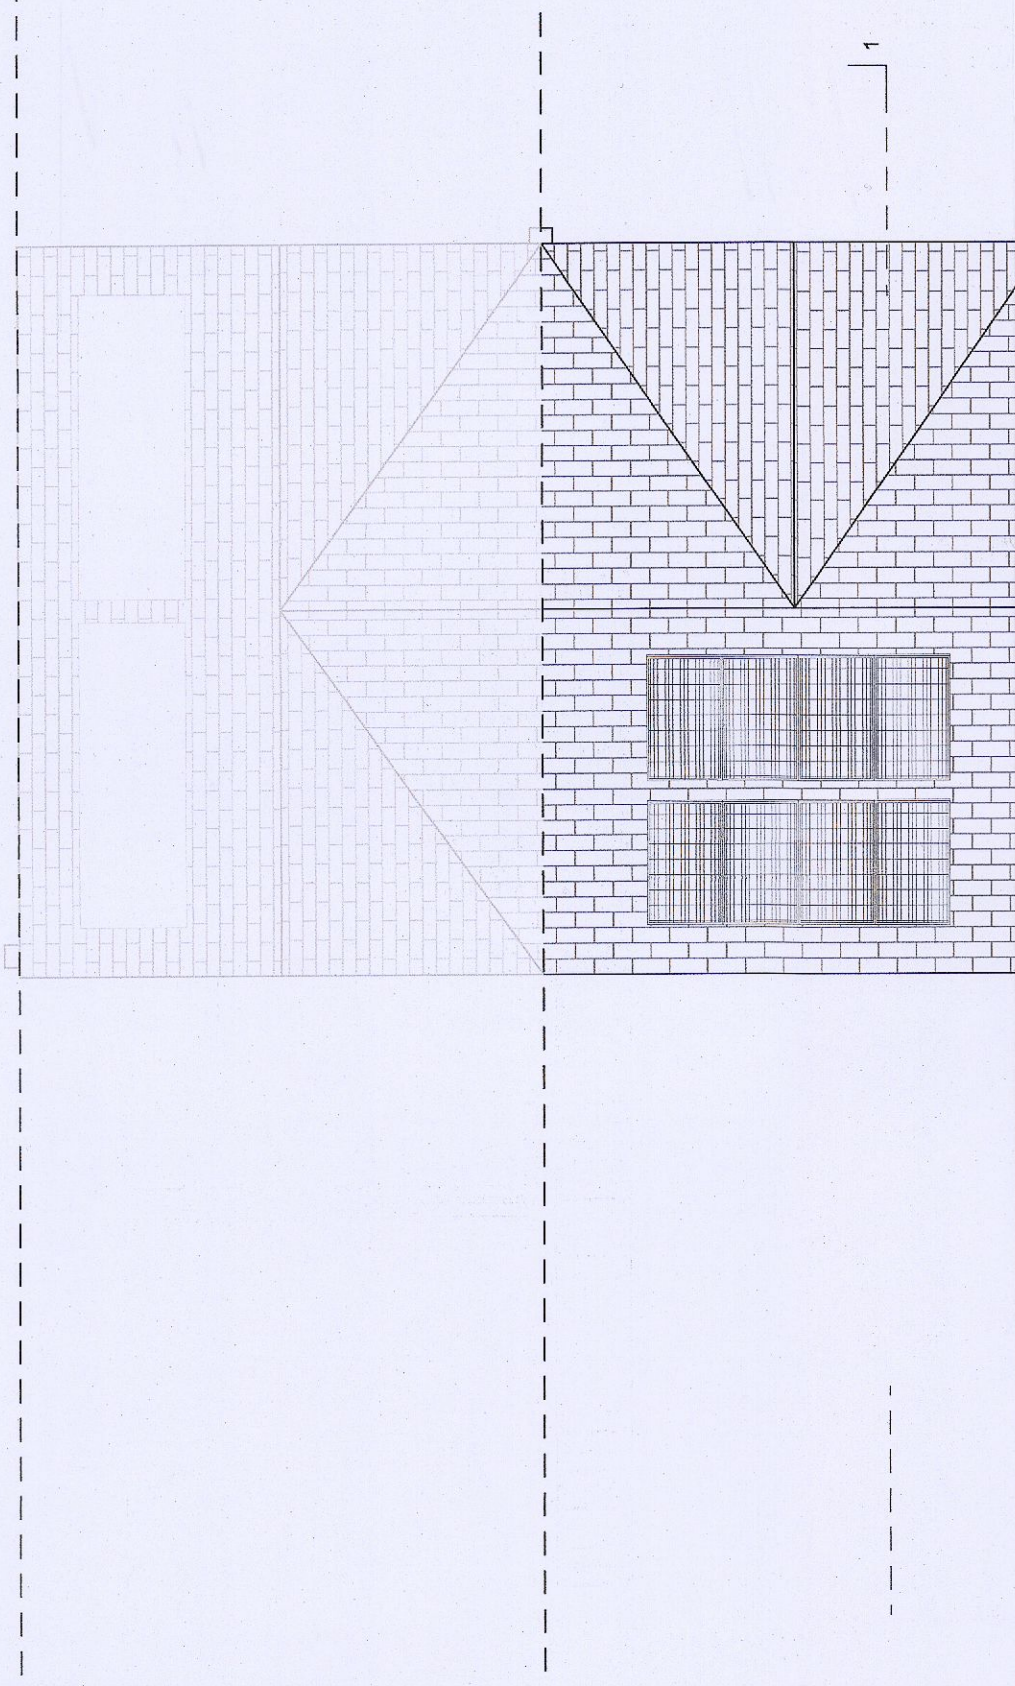

ROOF PLAN

Notes

Refer to Architects Site Plan Drawing PL02 for North orientation of each units and handing.

Levels on unit type drawings are given relative to 0.00 FFL of the unit type. Refer to Architects Site Plan Drawing PL02 for specific FFLs of each unit relative to Malin Head datum level.


Do not scale from this drawing.  
Use figured dimensions only.  
All errors and omissions to be reported to the Architect.  
This drawing is to be read in conjunction with relevant consultant's drawings.  
This drawing is for planning purposes only and not for construction.  
This drawing or design may not be reproduced without permission.

NOTES ON FINISHES:

- ROOF:** TO BE FINISHED IN SLATE OR CONCRETE ROOF TILES IN SELECTED COLOUR OR SIMILAR APPROVED
- WALLS:** SELECTED CLAY BRICKWORK WHERE INDICATED OTHERWISE SELECTED SELF-COLOURED RENDER
- JOINERY:** ALL WINDOWS AND DOORS, FRAMES AND LEAFS TO BE ALUMINIUM POWDER COATED TO APPROVED COLOUR OR UPVC OR PAINTED TIMBER TO APPROVED COLOUR. OBSCURE GLAZING WHERE INDICATED TO SENSITIVE
- WINDOWS:**
- RAINWATER GOODS:** GUTTERS, DOWNPIPES AND FIXINGS TO BE UPVC OR ALUMINIUM POWDER COATED TO SELECTED COLOUR TO MATCH ROOF SLATES.
- SOLAR PANELS:** INDICATIVE SOLAR PANEL POSITION, FINAL SOLAR PANEL POSITION DEPENDS ON HOUSE ORIENTATION. THE SOLAR PANELS INDICATED ARE A PROVISIONAL OPTION TO SATISFY RENEWABLE ENERGY REQUIREMENTS OF BUILDING REGULATIONS PART L. SOLAR PANELS MAY BE OMITTED IN FAVOUR OF ALTERNATIVE RENEWABLE ENERGY OPTIONS.



FRONT ELEVATION

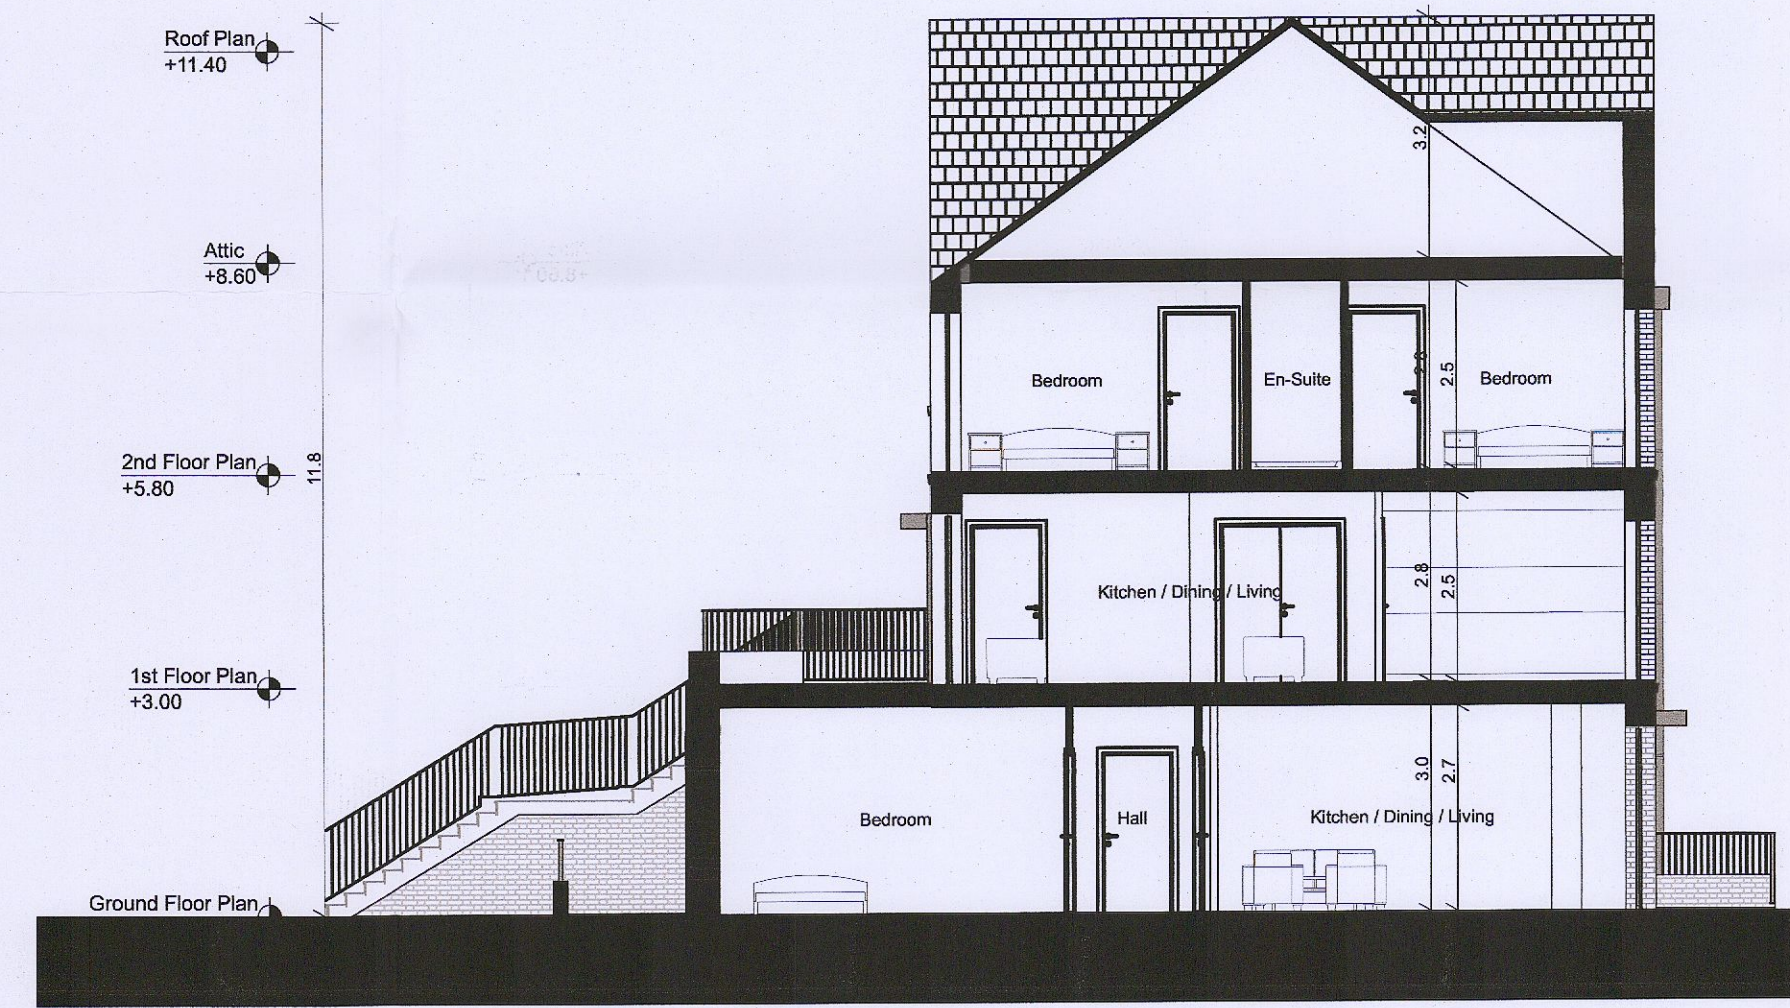


TYPICAL SECTION



REAR ELEVATION

Duplex Block F, G & H - 2B/4P - Ground Floor - Mid Unit		
Name	Proposed Area	DoHPCLG Area Min.
2 Bed Unit	74.4 m <sup>2</sup>	73.0 m <sup>2</sup>
2 Bed / 4 Person Unit - Space Provision & Room Sizes		
Area Type	Proposed Area	DoHPCLG Area Min.
Aggregate Bedroom Area	24.4 m <sup>2</sup>	24.4 m <sup>2</sup>
Aggregate Living Area	31.3m <sup>2</sup>	30.0 m <sup>2</sup>
2 Bed / 4 Person Unit - Storage Provision		
Area Type	Proposed Area	DoHPCLG Area Min.
Storage	6.1 m <sup>2</sup>	6.0 m <sup>2</sup>
Duplex Block F, G & H - 3B/5P - First&Second Floor - Mid Unit		
Name	Proposed Area	DoHPCLG Area Min.
Duplex Block D-G/H - 3 Bed Unit	111.8 m <sup>2</sup>	90.0 m <sup>2</sup>
3 Bed / 5 Person Unit - Space Provision & Room Sizes		
Area Type	Proposed Area	DoHPCLG Area Min.
Aggregate Bedroom Area	33.0 m <sup>2</sup>	31.5 m <sup>2</sup>
Aggregate Living Area	41.1 m <sup>2</sup>	34.0 m <sup>2</sup>
3 Bed / 5 Person Unit - Storage Provision		
Area Type	Proposed Area	DoHPCLG Area Min.
Storage	9.0 m <sup>2</sup>	9.0 m <sup>2</sup>

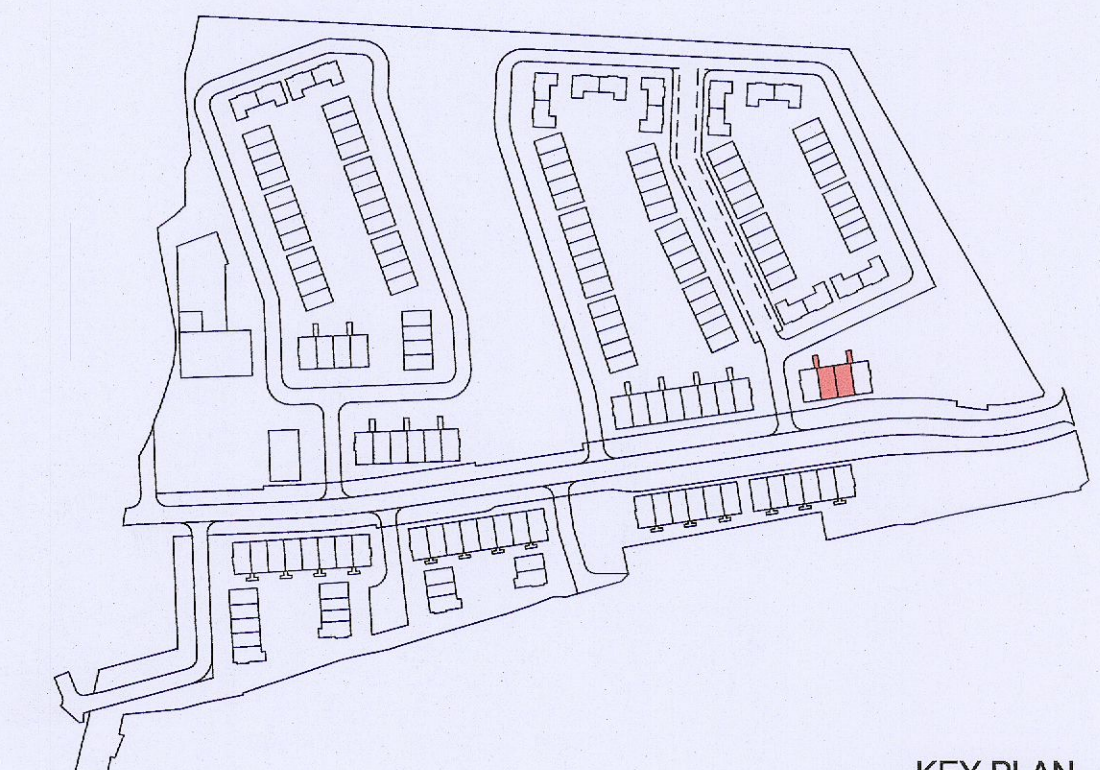

KEY PLAN

Refer to Site Plan for:  
 - Finished floor levels to survey datum  
 - Orientation  
 - Handing of type for each unit

**RIA** Planning Application - Clarification of Additional Information

**DAVEY + SMITH ARCHITECTS**

DAVEY+SMITH ARCHITECTS | 13 SEAPORT BUILDING, 4445 CLONTARF ROAD, CLONTARF, DUBLIN 9 | PH: 01 247938 | EMAIL: info@davey-smith.com | WEB: www.davey-smith.com

Layout ID: PH 017- Scale: 1:100  
 Job No: 2004  
 Project: Clonburris, K1 Series: PLANNING  
 Date: 29/03/2023  
 Drawing Name: Duplex Block F, G & H Mid Unit T1 - Floor Plans, Sections & Elevations  
 Status: Certification of Additional Information