




Existing Front Elevation

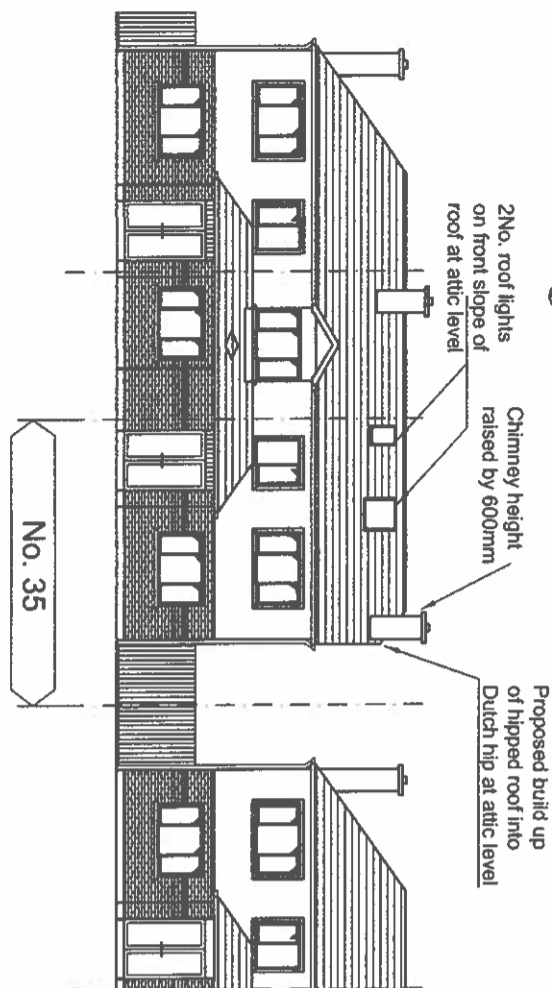


Proposed Front Elevation

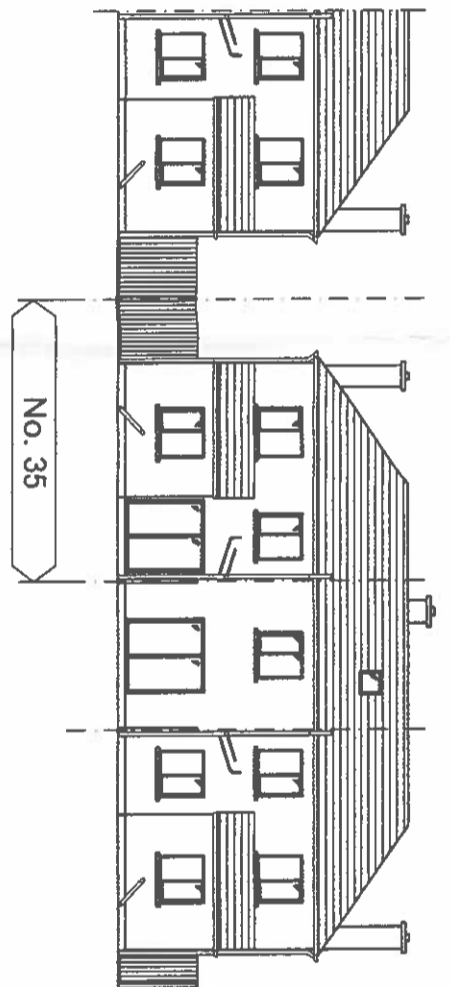


Existing Rear Elevation

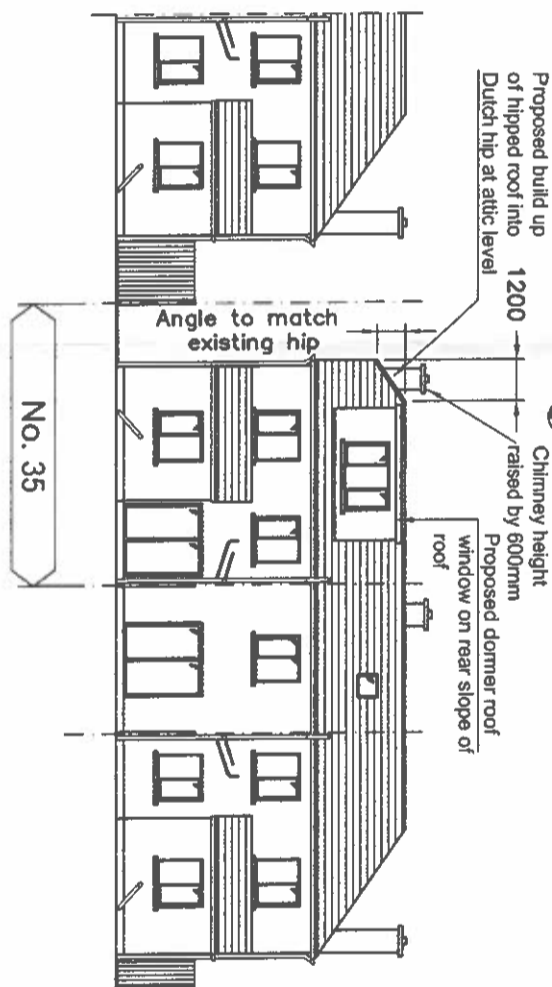


Proposed Rear Elevation

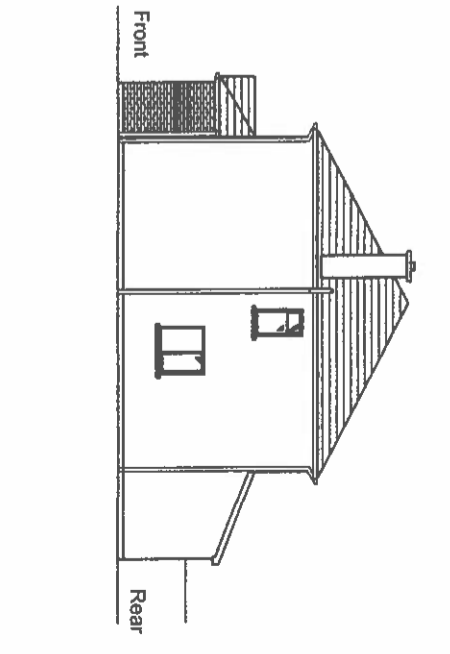

Existing Gable Elevation

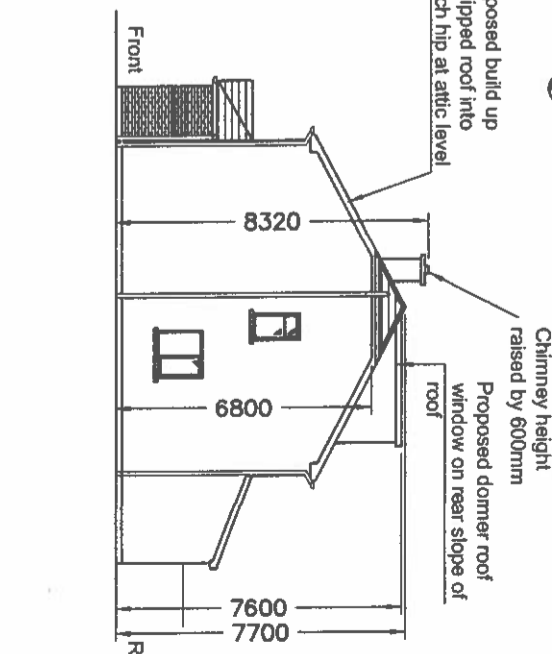

Proposed Gable Elevation

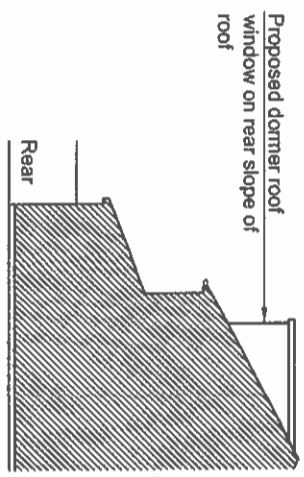

Proposed Gable Elevation B

THIS DRAWING IS ISSUED FOR PLANNING PERMISSION ONLY, AND IS NOT A CONSTRUCTION DRAWING

P1	ISSUED FOR COMPLIANCE WITH CONDITIONS OF PLANNING GRANT REF: SD22B/0424 PART 1. PROPOSED REAR ELEVATION DORMER POSITION & WIDTH & POSITION AMENDED TO MATCH PROPOSED ATTIC FLOOR PLAN & ROOF PLAN	ND	March 2023
P	ISSUED FOR PLANNING	ND	Sept' 2022
REV.	REVISION TITLE:	DRN: CHD:	DATE:

AA Architecture
 4 CARRIGMORE CLOSE, AYLESBURY,
 Dublin 24 - Ph: 01 4148358

CLIENT: **Ryan Cassidy & Lisa Cunniffe**
 JOB TITLE: **PROPOSED WORKS AT 35 PAIRC GLEANN TRASNNA, AYLESBURY, TALLAGHT, DUBLIN 24 & ROOF PLAN**

TITLE: EXISTING & PROPOSED ELEVATIONS	SCALE: 1:200	INITIALS: ND	DATE: Sept' 2022
JOB No: S283	DRAWING No: 003	REV: P1	

NOTES:
 This drawing is to be read in conjunction with all relevant Engineers drawings.
 Do not scale use figured dimensions ONLY.
 All dimensions in millimeters unless otherwise stated.
 All dimensions to be checked on site.
 All building works to comply with current building regulations & in accordance with Homebond Standards.