




Existing Front Elevation
SCALE 1:200

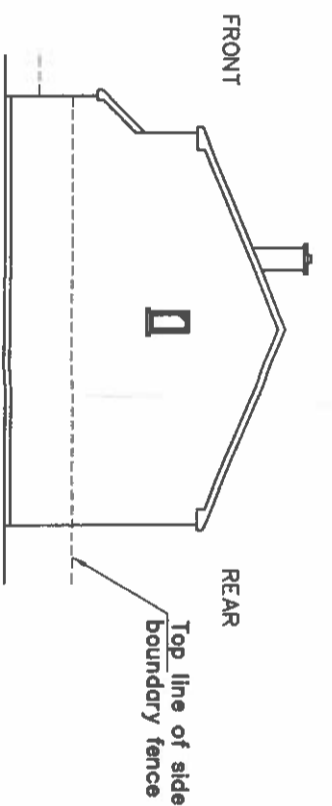


Existing Gable Elevation
SCALE 1:200

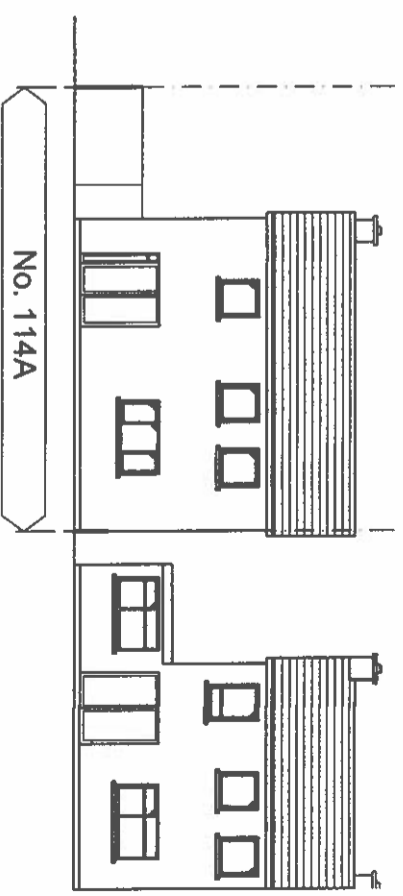


Existing Rear Elevation
SCALE 1:200

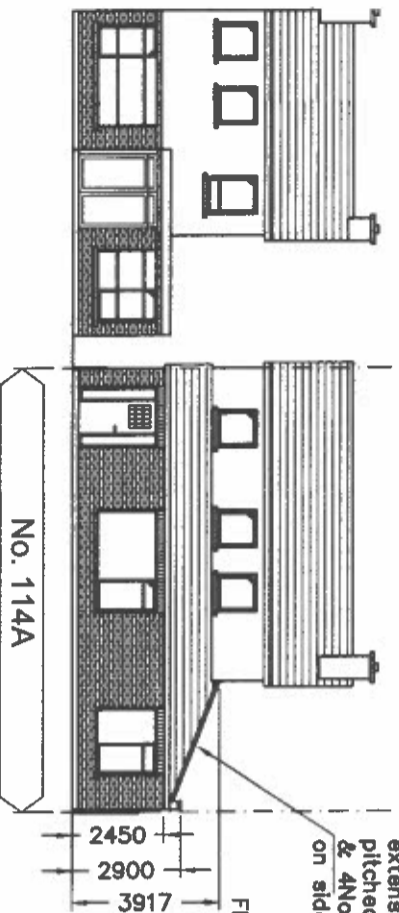


Proposed Front Elevation
SCALE 1:200

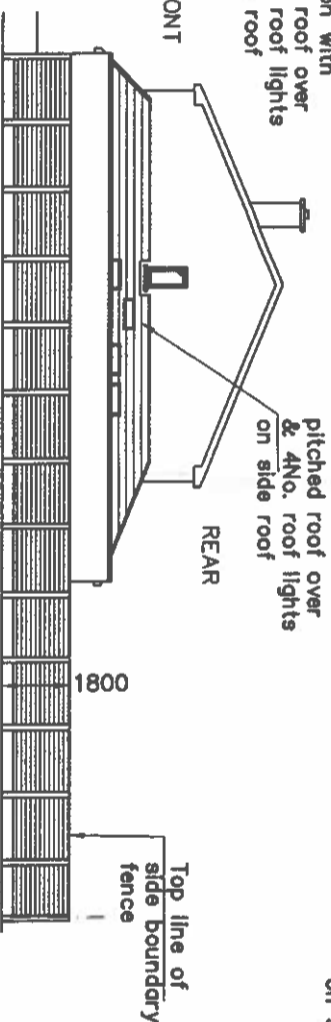

Proposed Gable & Boundary Fence Elevation
SCALE 1:200

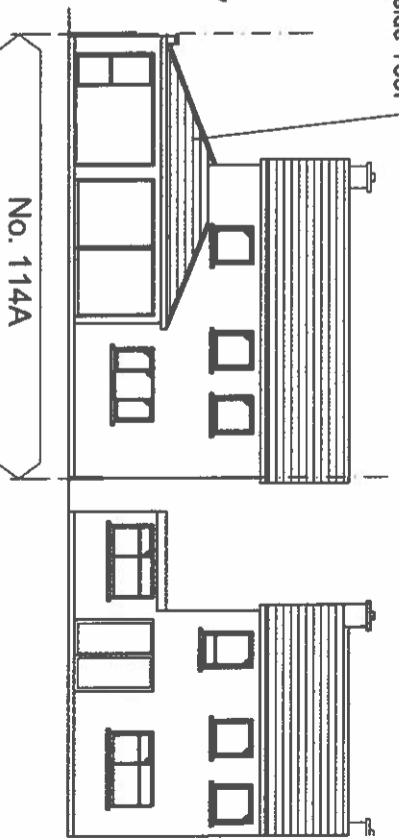

Proposed Rear Elevation
SCALE 1:200

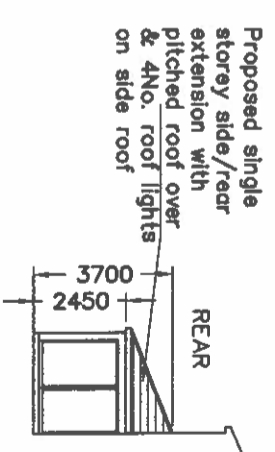

Proposed Side Elevation of Corner Window
SCALE 1:200

ISSUED FOR COMPLIANCE WITH PART 2 OF CONDITIONS
'REMOVAL OF SIDE ACCESS GATE' ON PLANNING PERMISSION
REF: SD22B/0519

P1	SIDE ACCESS GATE REMOVED FROM SIDE BOUNDARY WALL	ND	March 2023
P	ISSUED FOR PLANNING	ND	DEC' 2022
REV:	REVISION TITLE:	DRN:	CHD:
			DATE:

AA Architecture

4 CARRIGMORE CLOSE, AYLESBURY,
Dublin 24 - Ph: 01 4148358

CLIENT: **PAUL & REBECCA CONNOR**

JOB TITLE:
PROPOSED WORKS AT 114A TEMPLEOGUE WOOD, TEMPLEOGUE, DUBLIN 6W

TITLE:
EXISTING & PROPOSED ELEVATIONS

SCALE:	INITIALS:	DATE:
1:200	ND	NOV' 2022
JOB No:	DRAWING No:	REV:
S284	002	P1

NOTES:

This drawing is to be read in conjunction with all relevant Engineers drawings.
Do not scale use figured dimensions ONLY.
All dimensions in millimeters unless otherwise stated.
All dimensions to be checked on site.
All building works to comply with current building regulations & in accordance with Homebond Standards.

THIS DRAWING IS ISSUED FOR PLANNING PERMISSION ONLY, AND IS NOT A CONSTRUCTION DRAWING