

NOTES:


OPEN SPACE TO REAR
WILL BE 59.17M².

INTERNAL FLOOR
AREA WILL BE 84M²

AREA SHOWN **YELLOW** IS
THE PROPOSED HOUSE.
AREA SHOWN **BLUE** IS PART
OF EXTENSION TO BE DEMOLISHED.
ALL SHOWN WITHIN THE RED
LINE.


SITE PLAN

Scale : 1 : 500

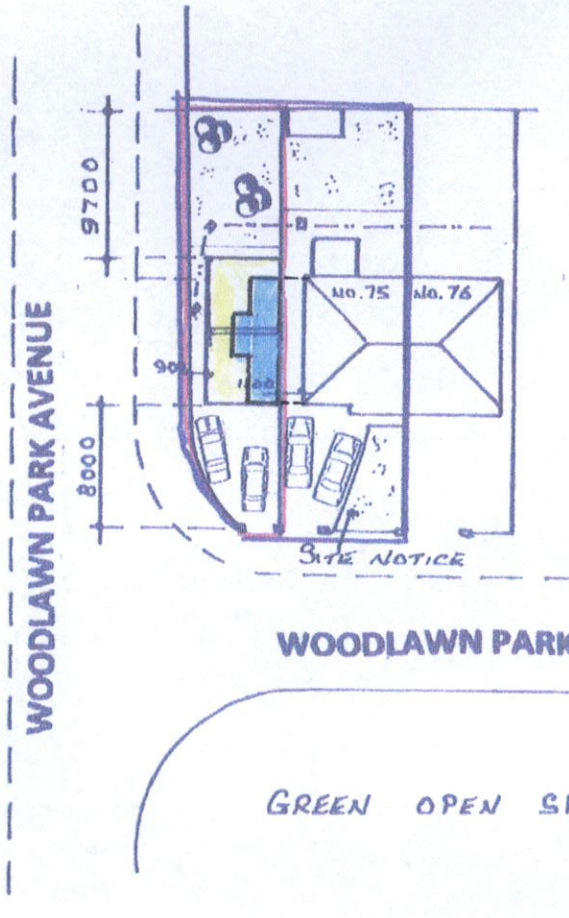

WOODLAWN PARK AVENUE

GREEN OPEN SPACE

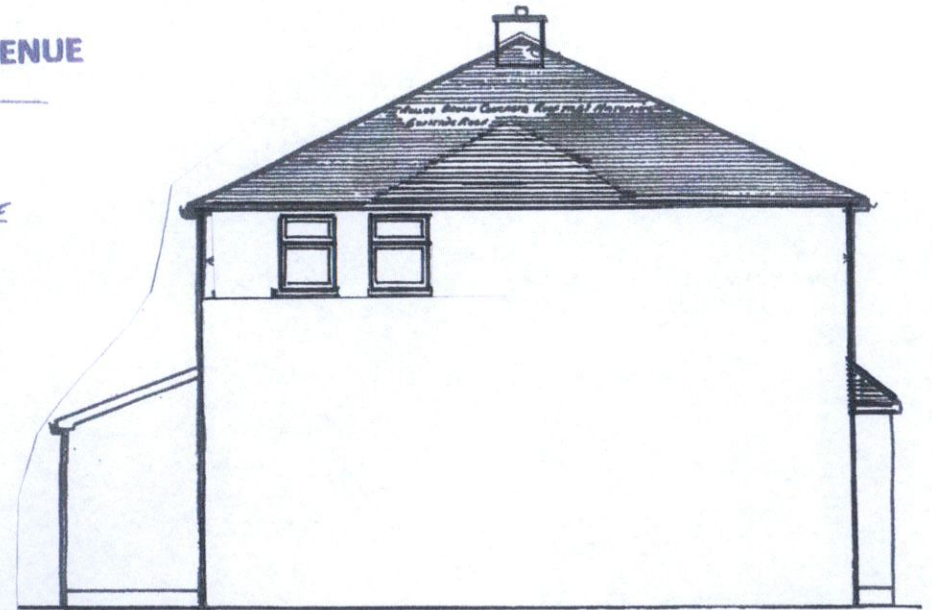

SIDE ELEVATION

Scale : 1 : 100

**PROPOSED TWO STOREY TWO BEDROOM HOUSE TO SIDE OF
75 WOODLAWN PARK AVENUE, FIRHOUSE, DUBLIN 24 FOR MR. W. FAY,**

Drawing Number : 606/PD/07

**WATSON FITZPATRICK & ASSOCIATES
Planning & Design Consultants
98 Woodlawn Park Grove
Firhouse, Dublin 24.**