


PROPOSED STREETSCAPE REAR ELEVATION

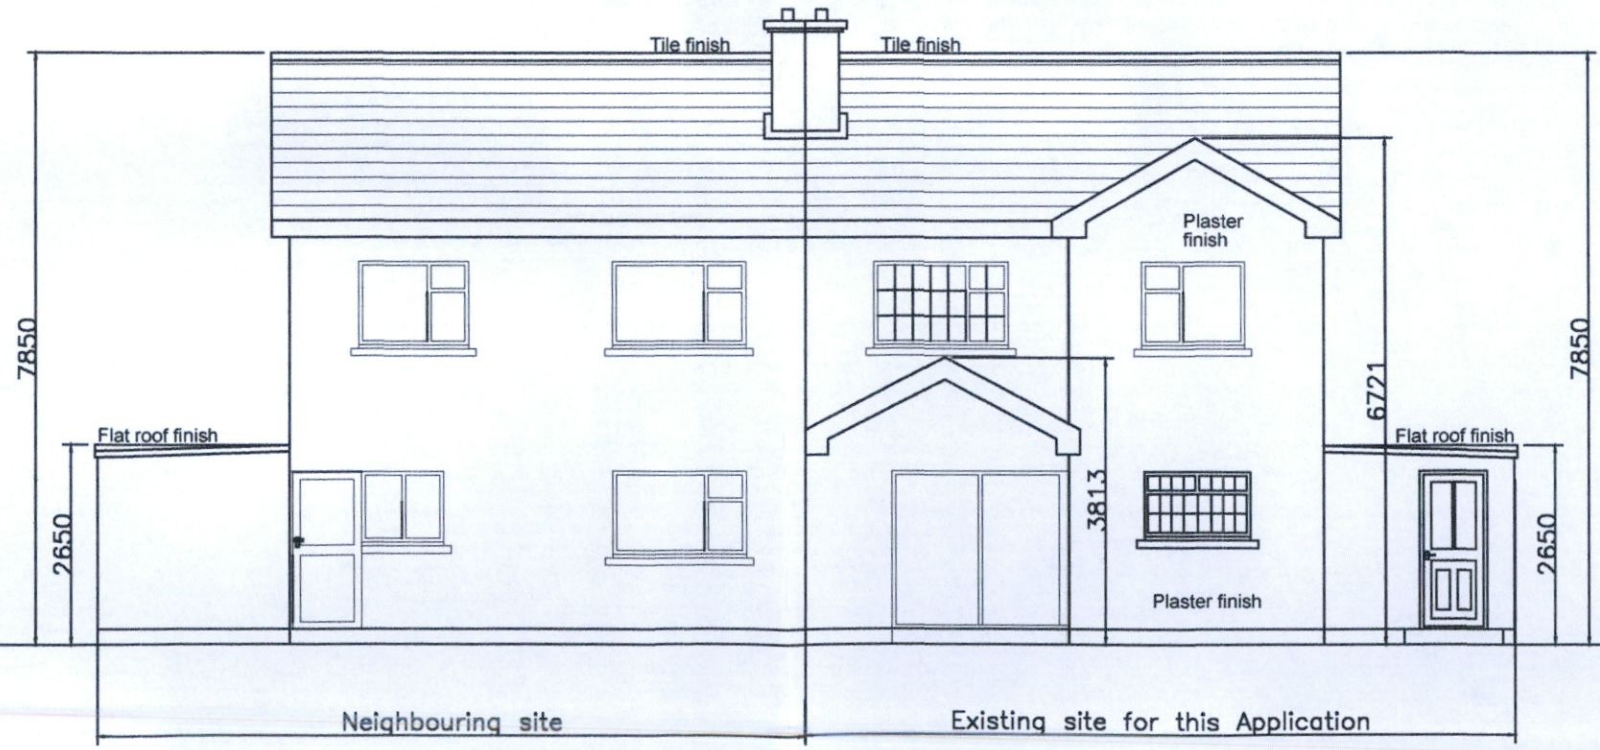

EXISTING STREETSCAPE REAR ELEVATION

Copyright © MARTIN KELLY PLANNING 2023

USE FIGURED DIMENSIONS IN PREFERENCE TO SCALING FROM DRAWINGS
 ALL MEASUREMENTS, HEIGHTS, AREAS, LEVELS AND CONSTRUCTIONAL
 DETAILS TO BE CHECKED AND VERIFIED BY THE BUILDING CONTRACTOR,
 SUB-CONTRACTOR OR DIRECT LABOUR CONTRACTOR PRIOR TO THE
 COMMENCEMENT OF ANY WORKS OR AGREEMENTS.

CLIENT: PAT & CATHERINE KELLEGHAN	
PROJECT: PROPOSED EXTENSION AT 22 MARIAN PARK, RATHFARNHAM, DUBLIN 14, CO. DUBLIN.	
MARTIN KELLY PLANNING ENGINEERING & PLANNING CONSULTANTS	CONTIGUOUS ELEVATIONS (REV 1)
104 Greenpark Meadows Mullingar Co. Westmeath Ireland Mobile: 085 7255182 Email: info@martinkellyplanning.ie www.martinkellyplanning.ie	DRAWN BY: M. KELLY
	SCALE: 1:100
	ORIGIN DATE: 11/4/2023
	DRAWING NUMBER: 22/161/04
FOR PLANNING PURPOSES ONLY	