


1-BLOCK B - WEST ELEVATION




2-BLOCK 1 - NORTH ELEVATION

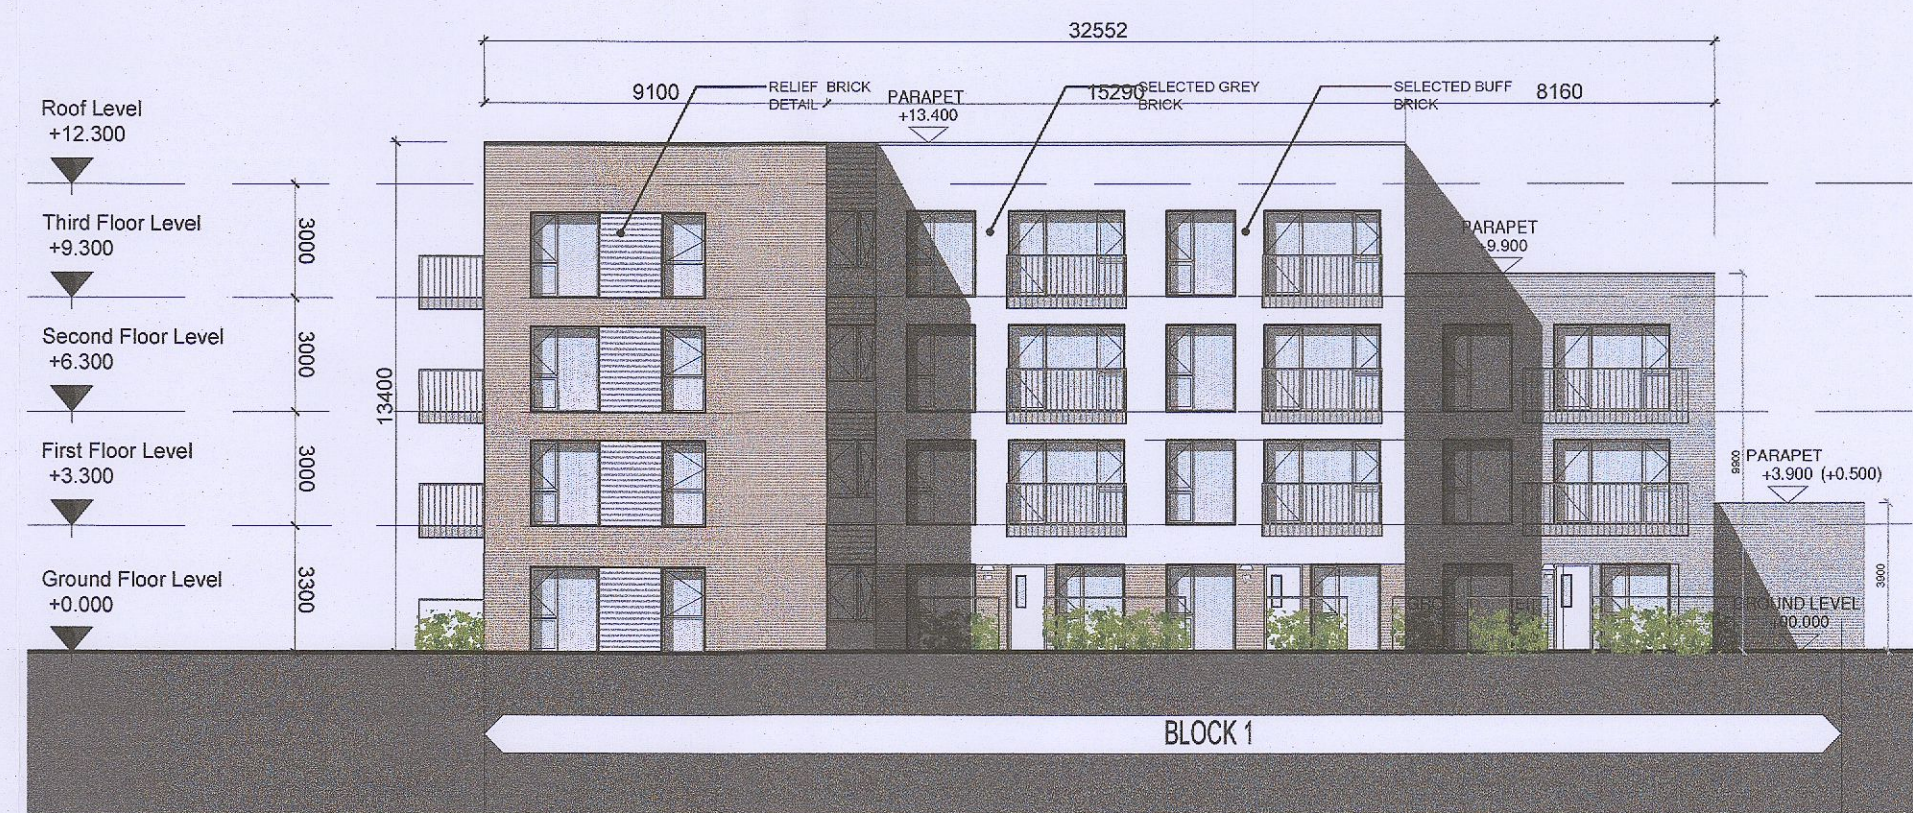


3-BLOCK 1 - SOUTH ELEVATION




4-BLOCK 1 - EAST ELEVATION

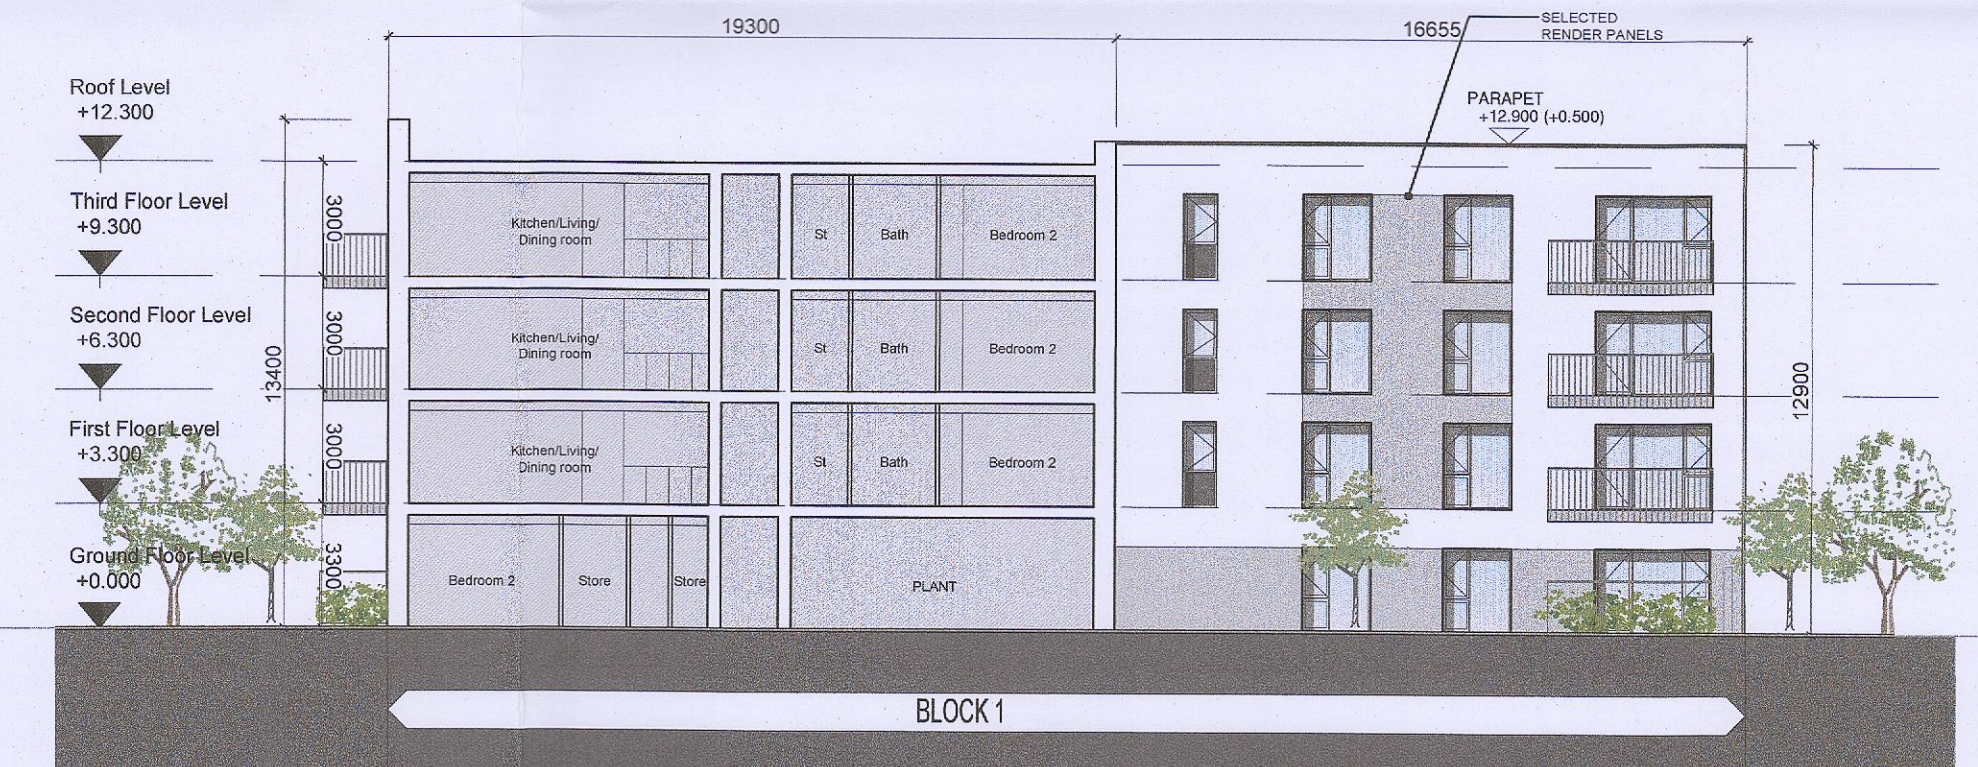


5-BLOCK 1 - SOUTH ELEVATION COURTYARD

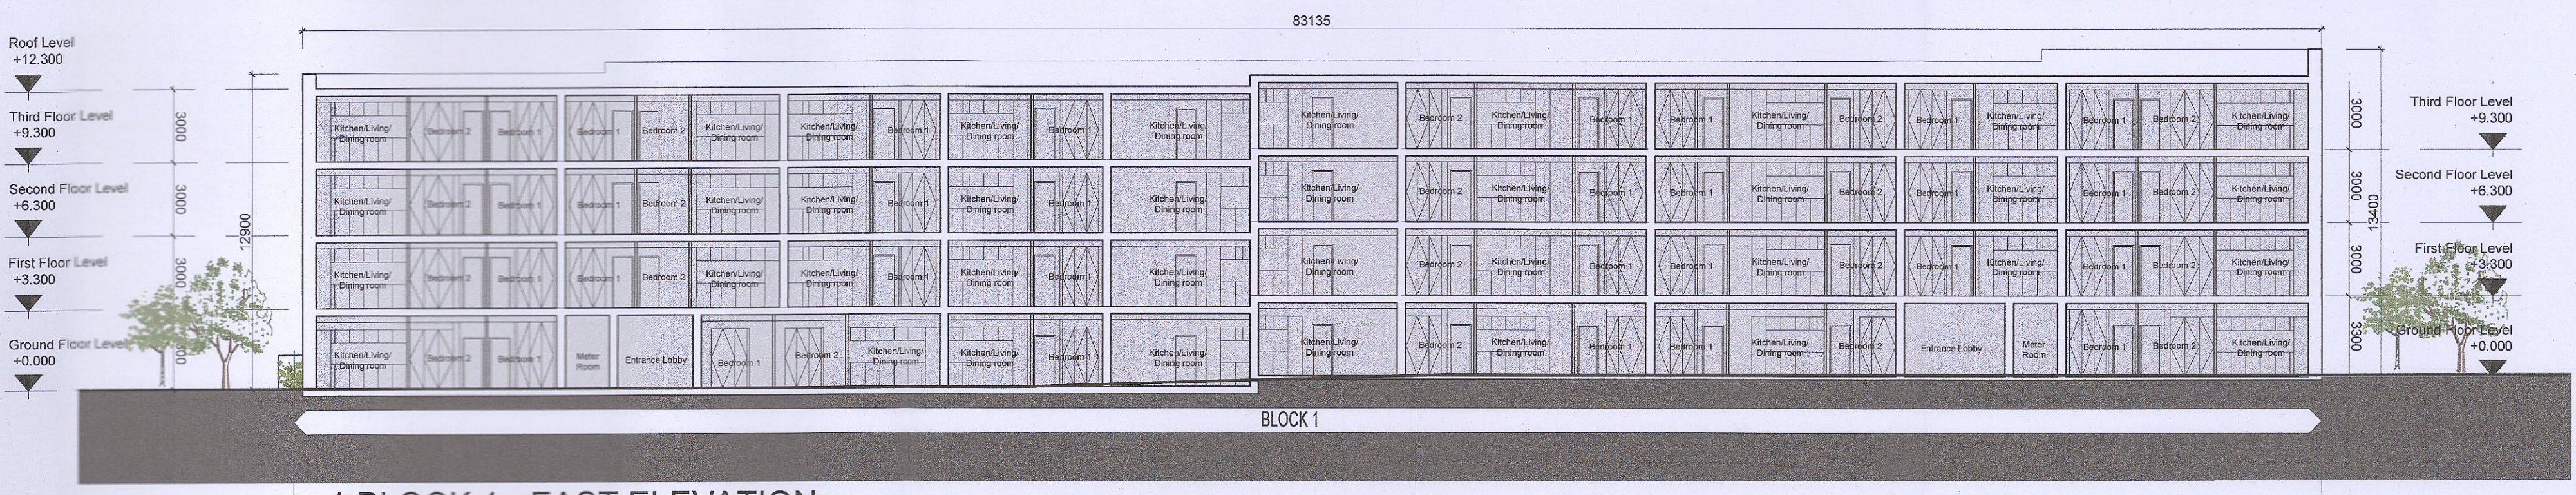

4-BLOCK 1 - EAST ELEVATION

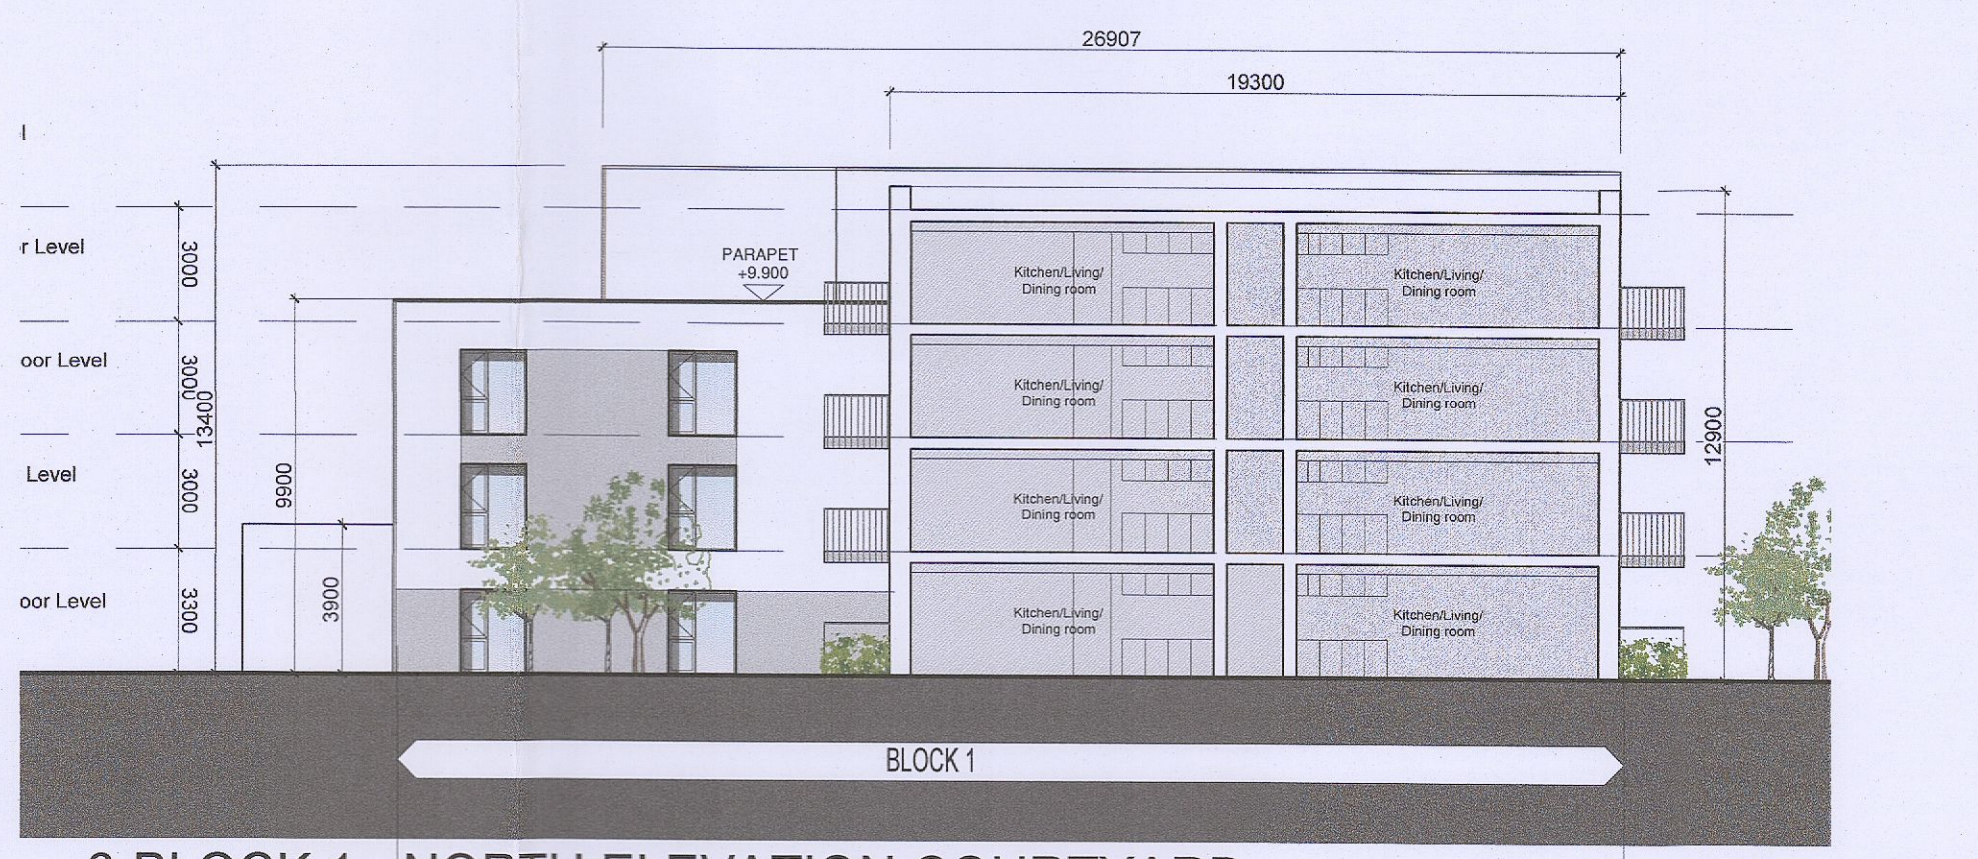

6-BLOCK 1 - NORTH ELEVATION COURTYARD

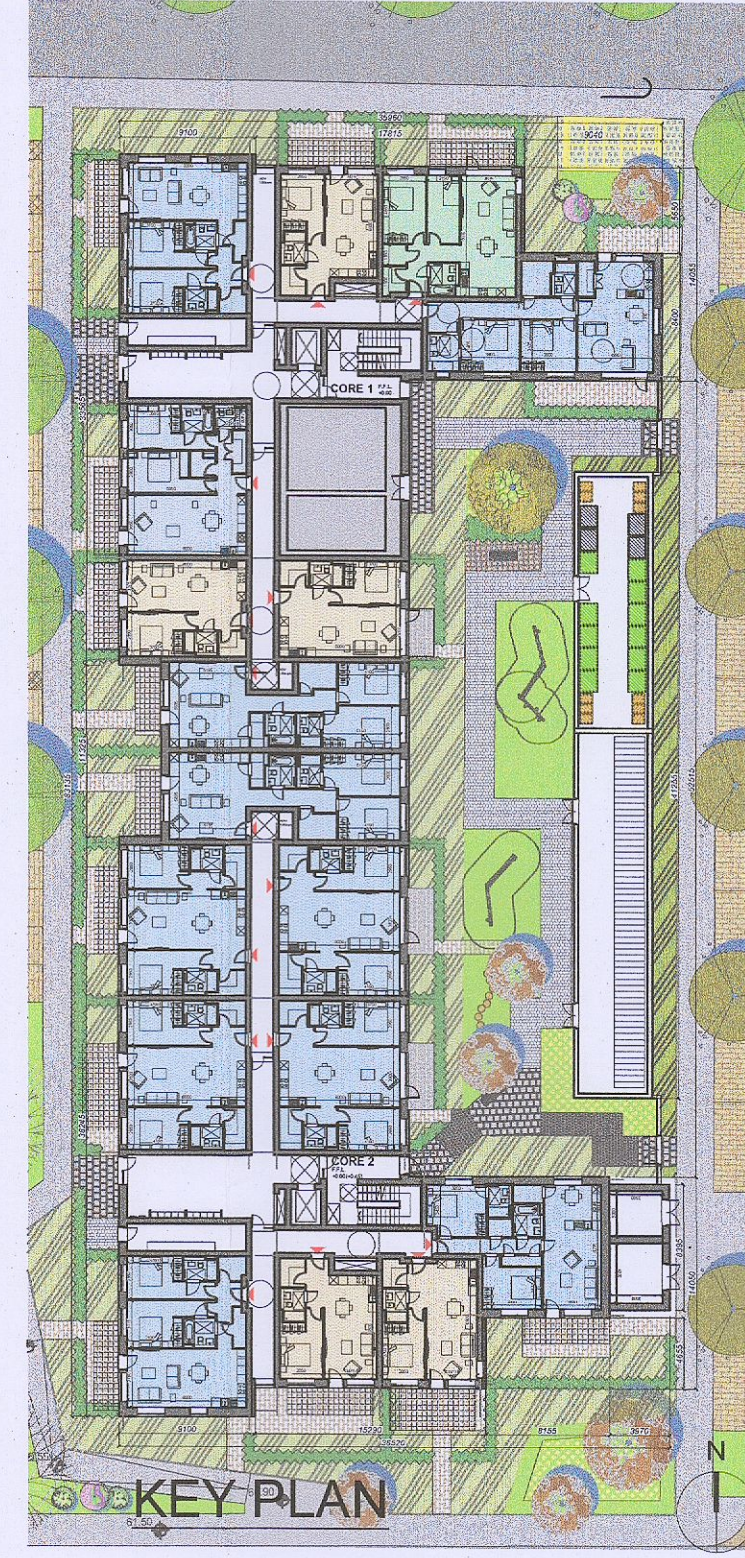

- NOTES ON FINISHES:**
- ROOF: APARTMENT FLAT ROOF AREAS TO BE FINISHED WITH SELECTED SINGLE PLY MEMBRANE.
 - WALLS: TO BE FINISHED IN SELECTED BRICKWORK IN TWO SELECTED COLORS, RENDER IN SELECTED COLOR AS INDICATED.
 - WINDOWS/DOOR: ALL WINDOWS AND DOORS, FRAMES AND LEAVES, TO BE UPVC, TO APPROVED COLOUR.
 - RAINWATER GOODS: TO BE UPVC / ALUMINIUM TO SPECIFICATION.
 - BALCONIES: METAL FRAME AND HANDRAILS TO BE MILD STEEL GALVANISED AND PAINTED TO SELECTED COLOUR WITH SAFETY-RAILING BALUSTRADES.
 - NOTE: FINISHES TO BE AGREED AT COMPLIANCE STAGE

NOTES:
DO NOT SCALE FROM DRAWINGS. WORK TO FIGURED DIMENSIONS ONLY. ARCHITECT TO BE NOTIFIED OF ALL DISCREPANCIES.

REVISIONS		
DATE	DESCRIPTION	No.
APR 23	EXTENT OF BRICK INCREASED ON FOOT OF FI REQUEST	A

MCCORM
MCCROSSAN O'ROURKE MANNING ARCHITECTS

PROJECT TITLE
CLOMBURRIS T3

DRAWING TITLE
BLOCK B ELEVATIONS

JOB NO:
22005

DATE
JUL 22

SCALE
1:200 @ A1

DRAWN BY
SPW

REVISION:
A

DRAWING NO:
PL203