


for planning application only


Rev.
85675-RF1-019

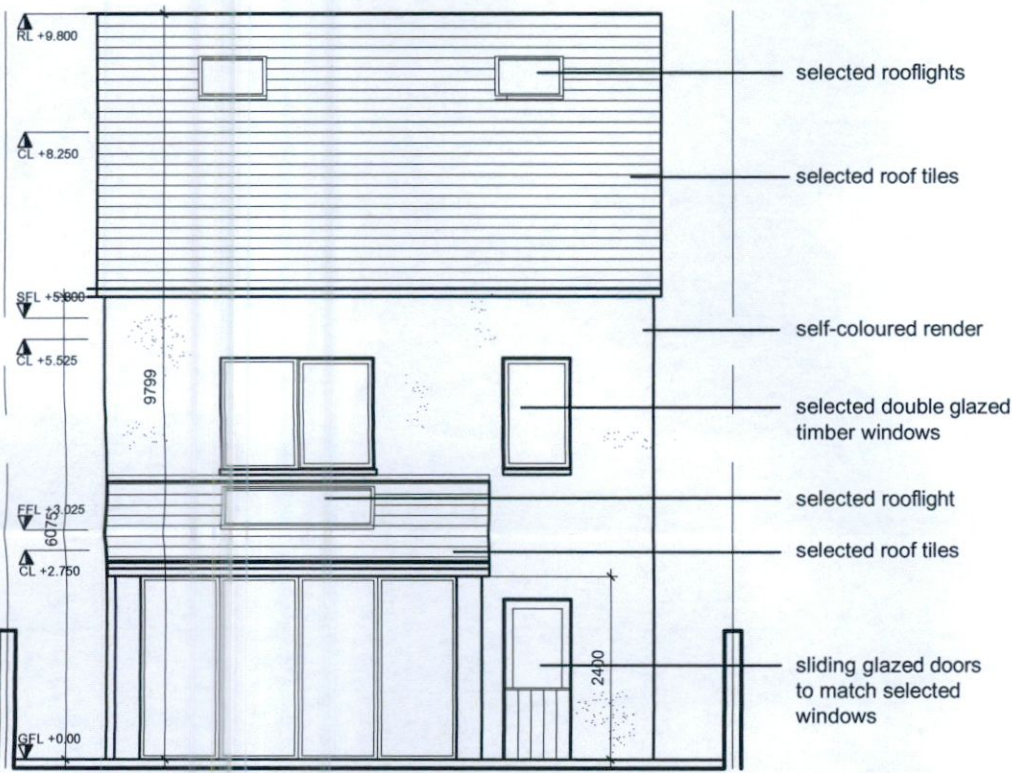


north elevation - 1:100@A3




south elevation - 1:100@A3

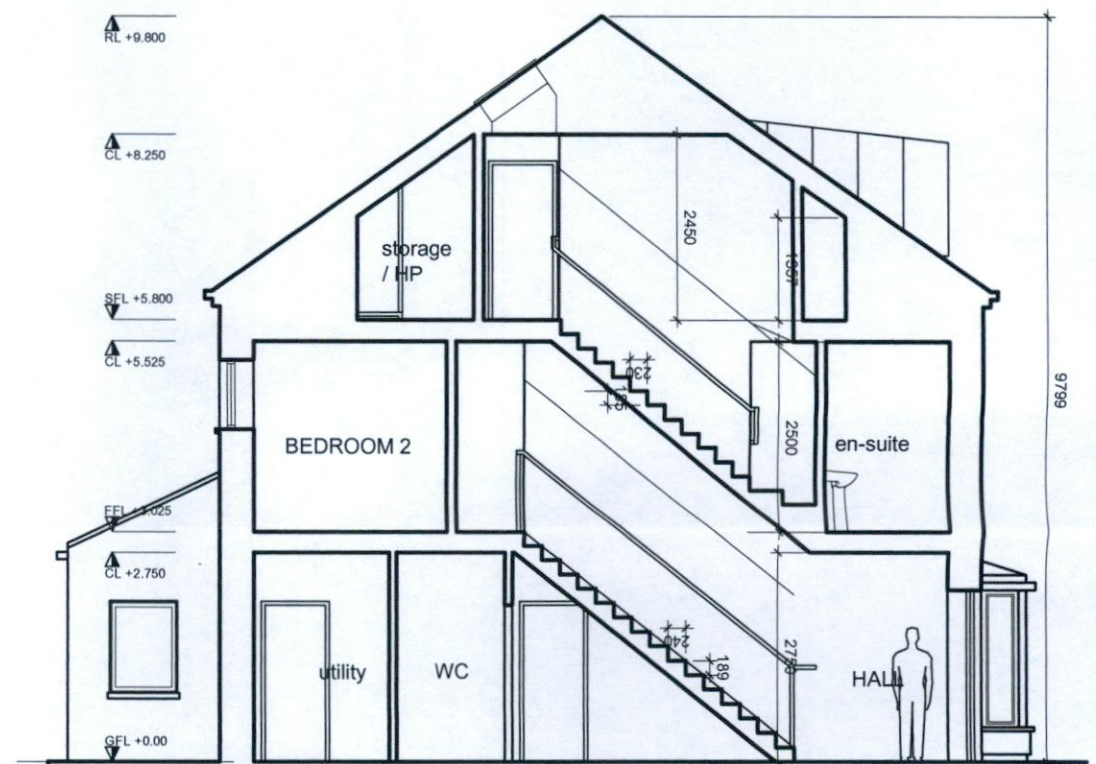

section A-A - 1:100@A3

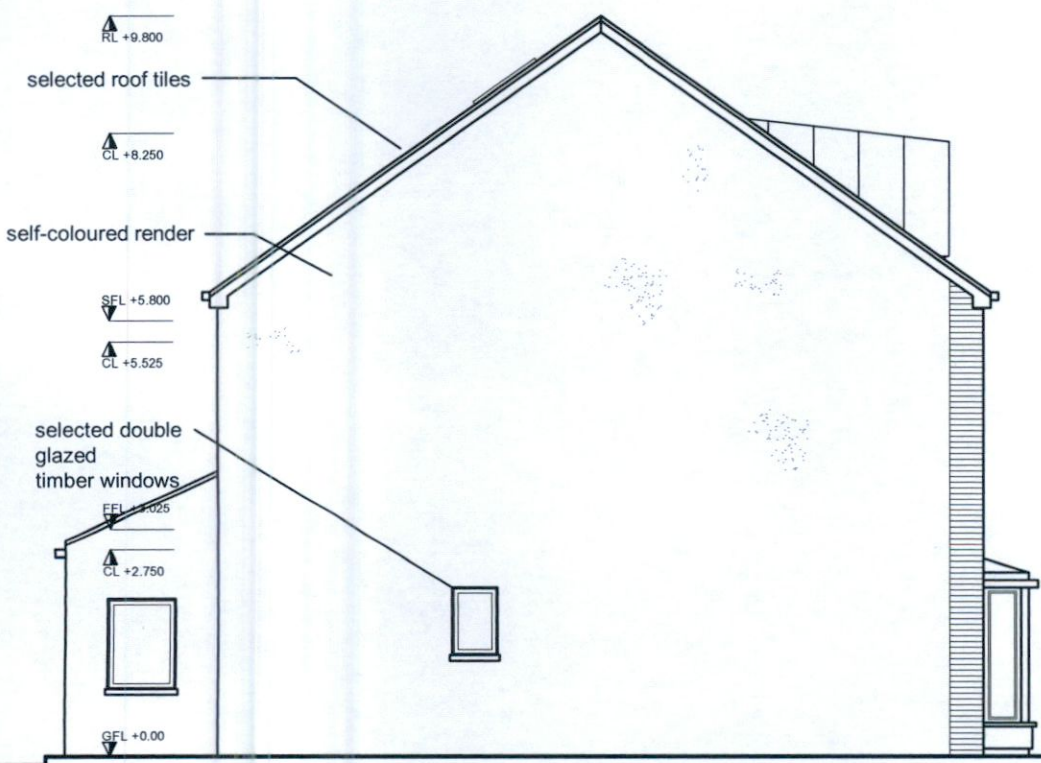

east elevation - 1:100@A3

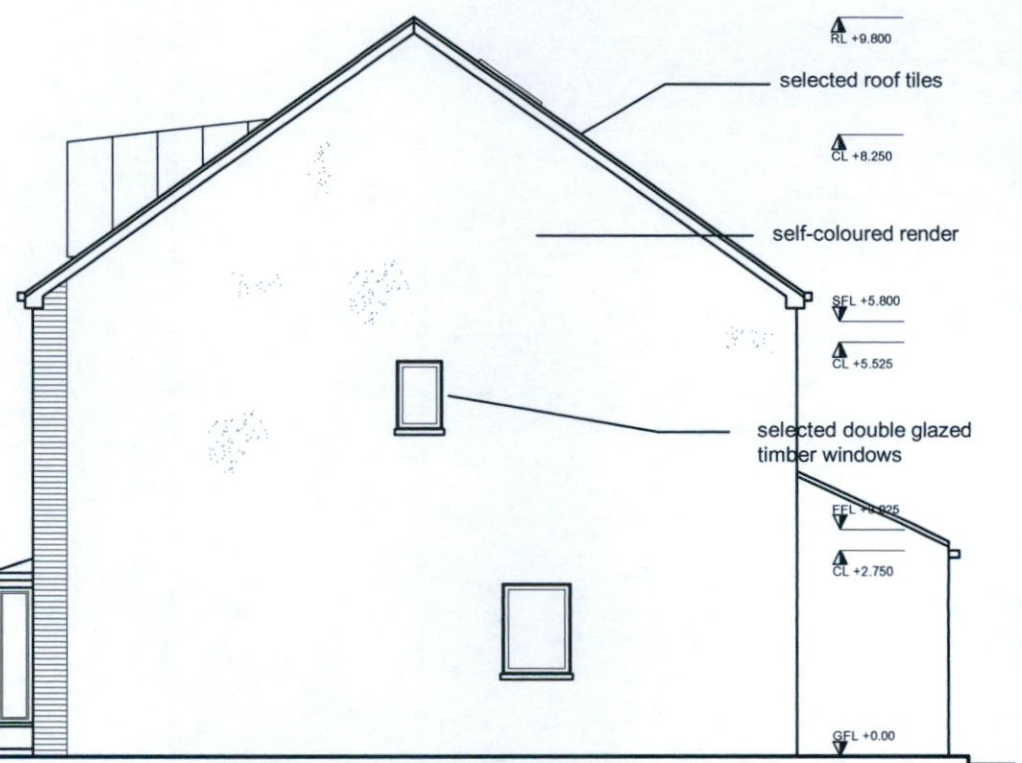

west elevation - 1:100@A3

HOUSE No. 7 - proposed gross floor area: 175.2msq

Rev.	Date	Drawn

1. Read in conjunction with Engineers and other Contract Drawings and with Specification.
2. Refer to title block for remit of information on this drawing.
3. Any anomalies between drawings, or drawings and specification, to be referred to Architect for clarification.
4. Do not scale. Use figured dimensions only. All dimensions to be checked on site.
5. This drawing is copyright protected.



CREAN SALLEY
ARCHITECTS

Project: PROPOSED RESIDENTIAL DEVELOPMENT AT CLONBRONE	Drawing No.:	Rev.:
Client: Nacul Developments Ltd.	85675-RF1-019	
Drawing: House 7 - section and elevations		
Scale: 1:100 @ A3	Date: Feb 2022	Drawn: HH
		Chk: PC
8 Bridge Court, City Gate, Dublin 8. Telephone 4911022		E-mail: info@csa-architects.ie Website: http://www.csa-architects.ie