


Clarification of Further Information Response

GENERAL NOTES:
 A. THIS DRAWING IS TO BE READ IN CONJUNCTION WITH ALL RELEVANT ARCHITECTURAL DRAWINGS, THE SPECIFICATION, AND ALL RELEVANT STANDARD DETAIL DRAWINGS.
 B. THIS DRAWING IS TO BE READ IN CONJUNCTION WITH ALL RELEVANT CIVIL, STRUCTURAL, MECHANICAL AND ELECTRICAL DRAWINGS TOGETHER WITH THE SPECIFICATIONS AND SCHEDULES.
 C. ALL DIMENSIONS IN MILLIMETRES. DO NOT SCALE FROM THIS DRAWING. USE FIGURED DIMENSIONS ONLY.
 D. CONTRACTOR MUST VERIFY ALL DIMENSIONS ON SITE BEFORE SETTING OUT, COMMENCING WORK, OR PRODUCING ANY SHOP DRAWINGS.




1 Proposed East Elevation - Transitional Care Facility
 1:200

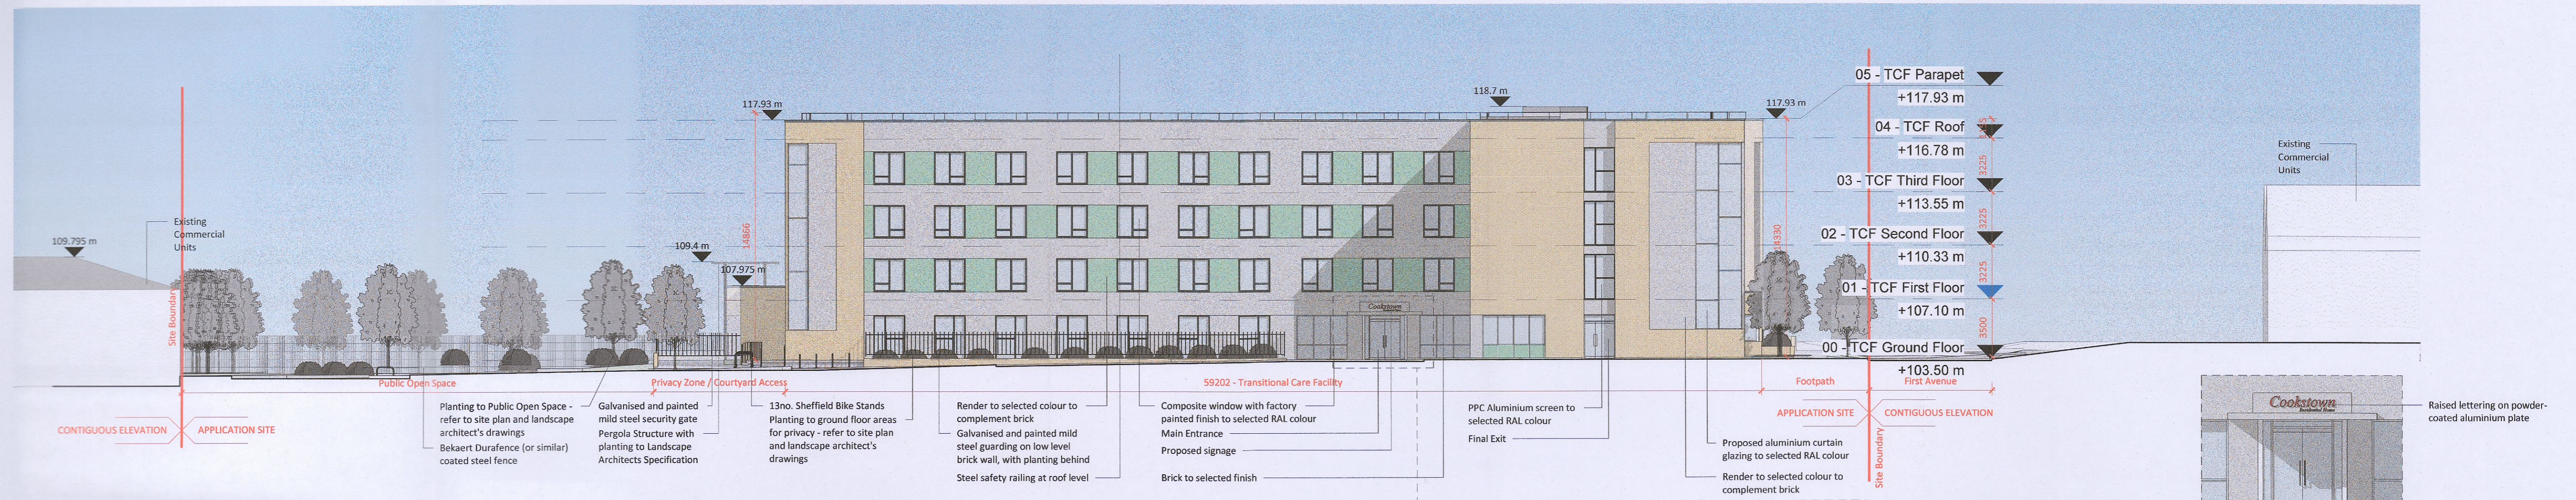

2 Proposed West Elevation - Transitional Care Facility
 1:200

Dimensions are in millimetres unless otherwise noted. Levels shown are relative to OS Malin Head datum.

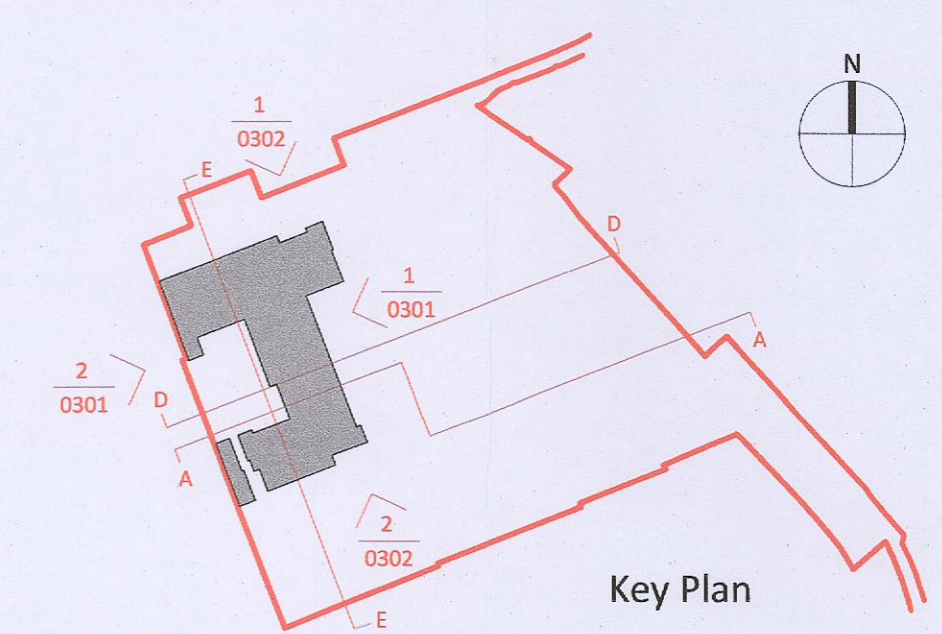

Rev	Description	By	Ckd	Date

20 Cruises Street Limerick V94 R6P9 Ireland
 37 Fitzwilliam Pl Dublin 2 D02 Y1S2 Ireland
 (061) 312249 limerick@eml.ie www.eml.ie
 (01) 6707677 dublin@eml.ie

eml architects

Client	Bartra Property (Cookstown) Limited	Date	25/04/2023
Job	3514 - First Avenue	Scale @ A1	1:200
Drawn by	AH/JW	Checked by	TMC
Sheet Title	Proposed East and West Elevations - Transitional Care Facility		
Job No.	3514	Stage	PL
Drawing No.	3514-EML-ZZ-ZZ-DR-A-0303		
Suitability/Rev	S2		