





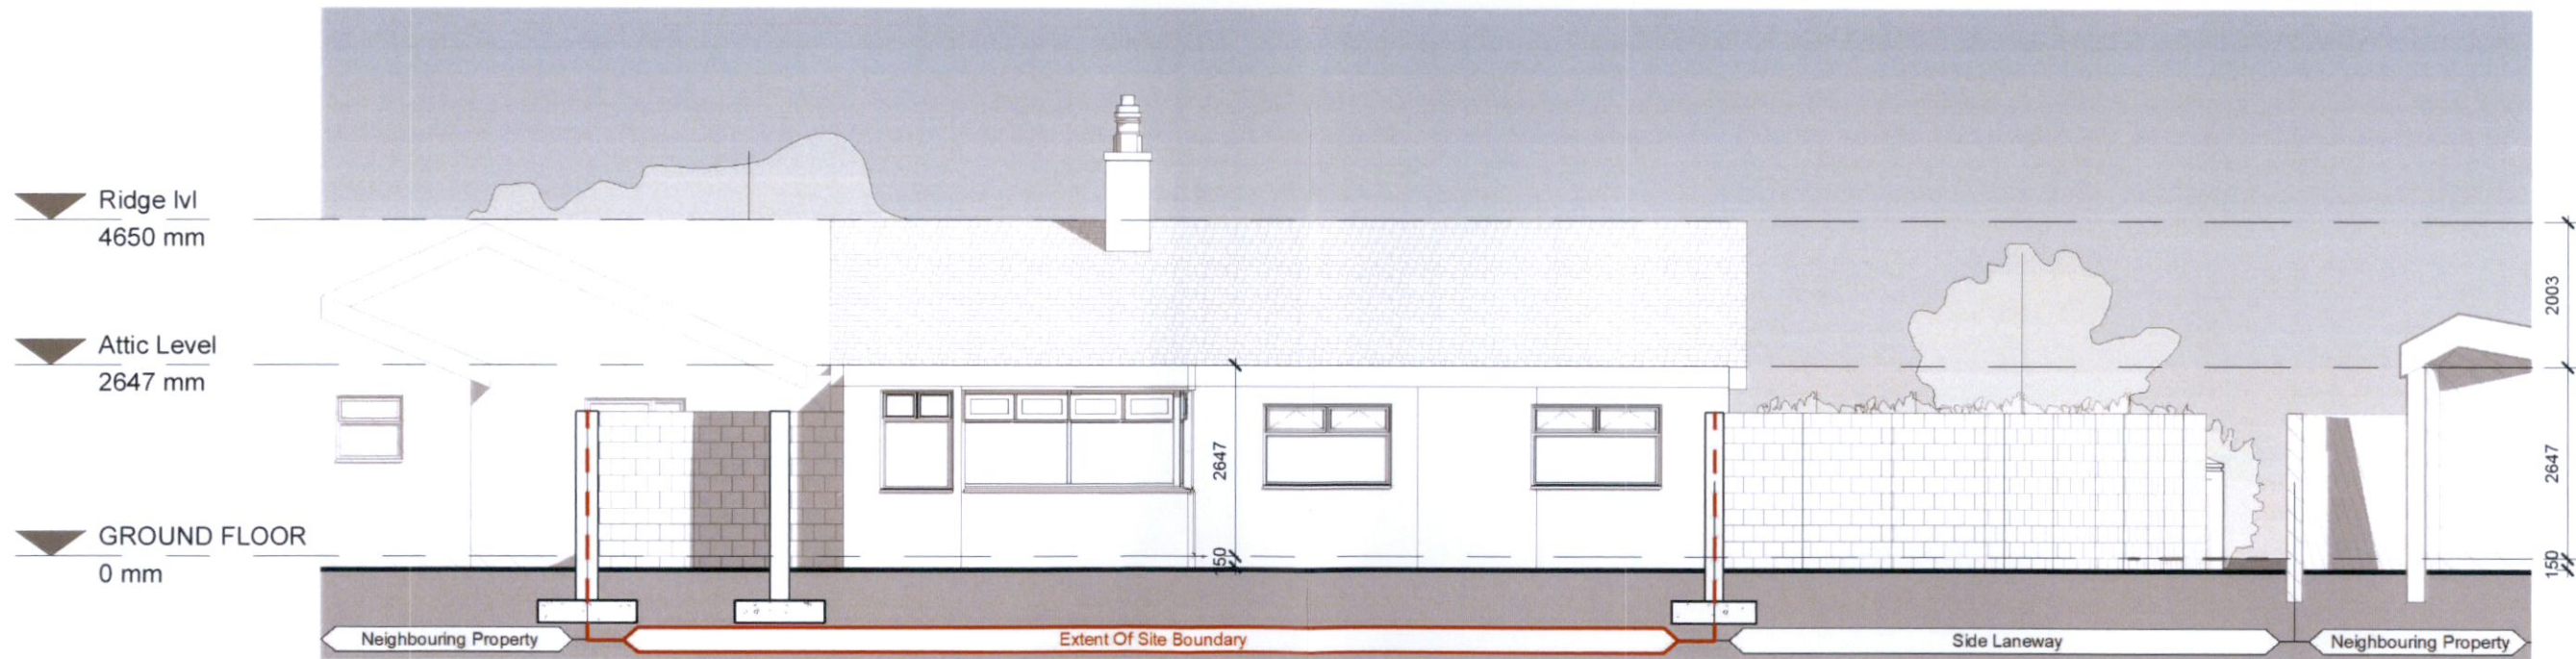

(Existing) Eastern Front Elevation - Street View
1 : 100

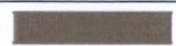

(Existing) Western Rear Elevation
1 : 100

Existing area of dwelling.	128sqm
Area of proposed works.	95sqm
Area of dwelling after associated works.	223sqm
Existing area of Garden.	321sqm
Area of Garden after associated works.	299sqm
Total area of subjected site.	739sqm

	Existing Construction
	Proposed Construction
	Surrounding Construction
	Site Boundary Line
	Subject to planning

Patrycja Rogala MRAI

PROJECT: 4 Knocklyon Cottages

CLIENT: Louise Kelly, Niall Heavin

TITLE: Existing Elevations

DRAWING NUMBER: PLA-1004

M. 086 401 6627 - patrycja@progala.ie, www.progala.ie

REV:


SCALE (@ A3) 1 : 100

DATE: 05/26/22


PROJECT NUMBER 01



Do Not Scale - Use Figured Dimensions Only - All Dimensions Are In Millimeters - All Dimensions To Be Checked On Site - Any Discrepancies Are to be Reported To The Architect Immediately.

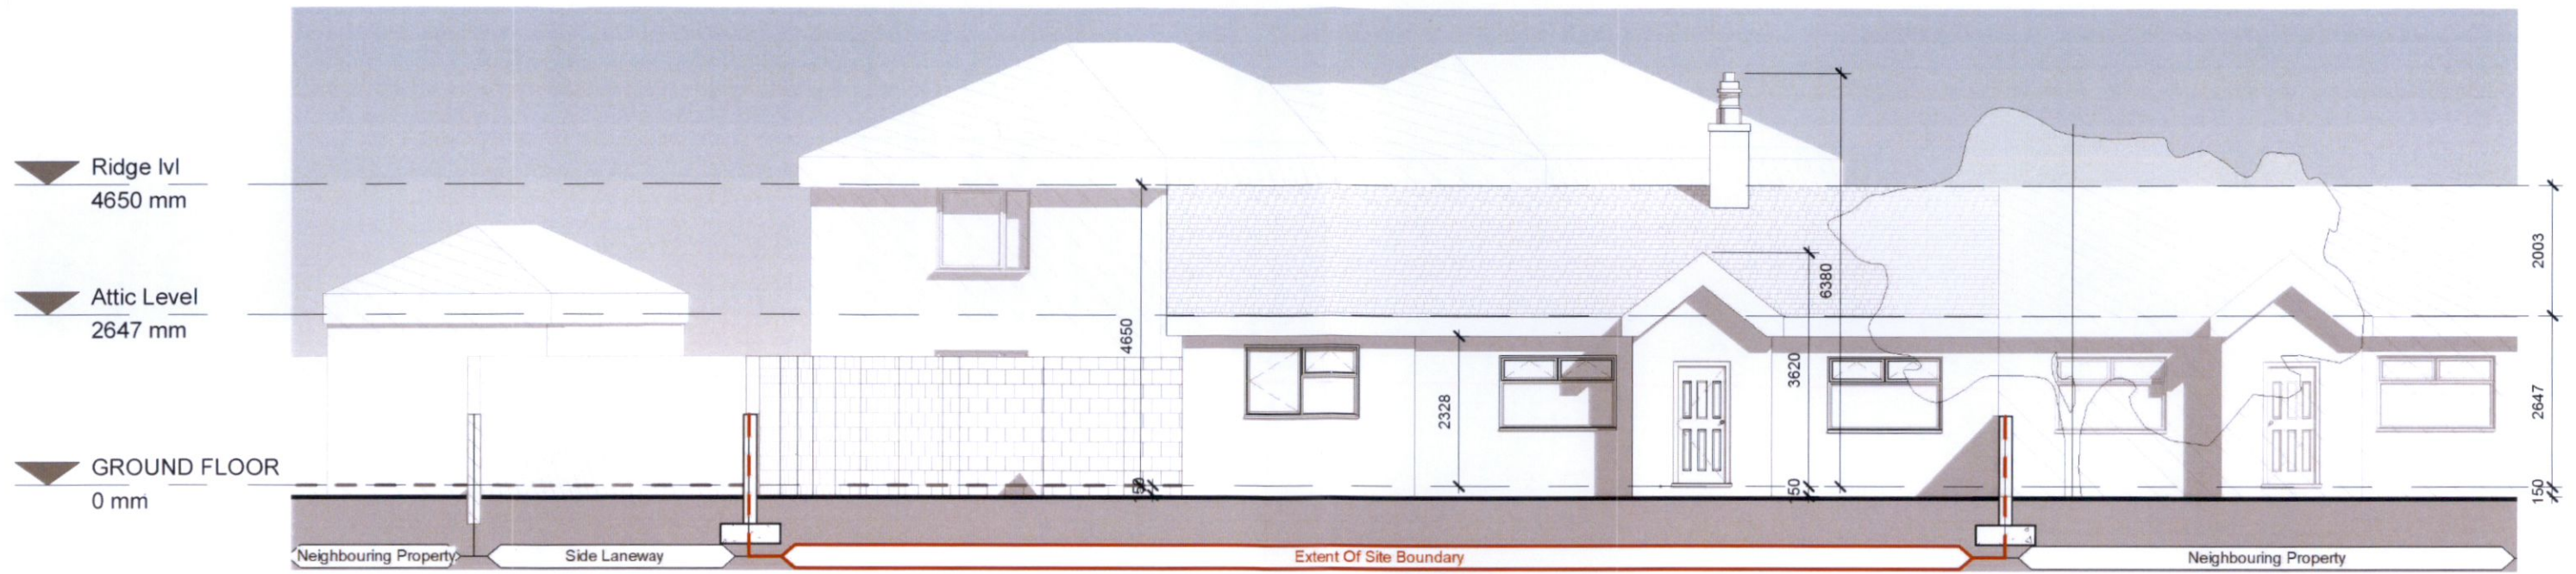



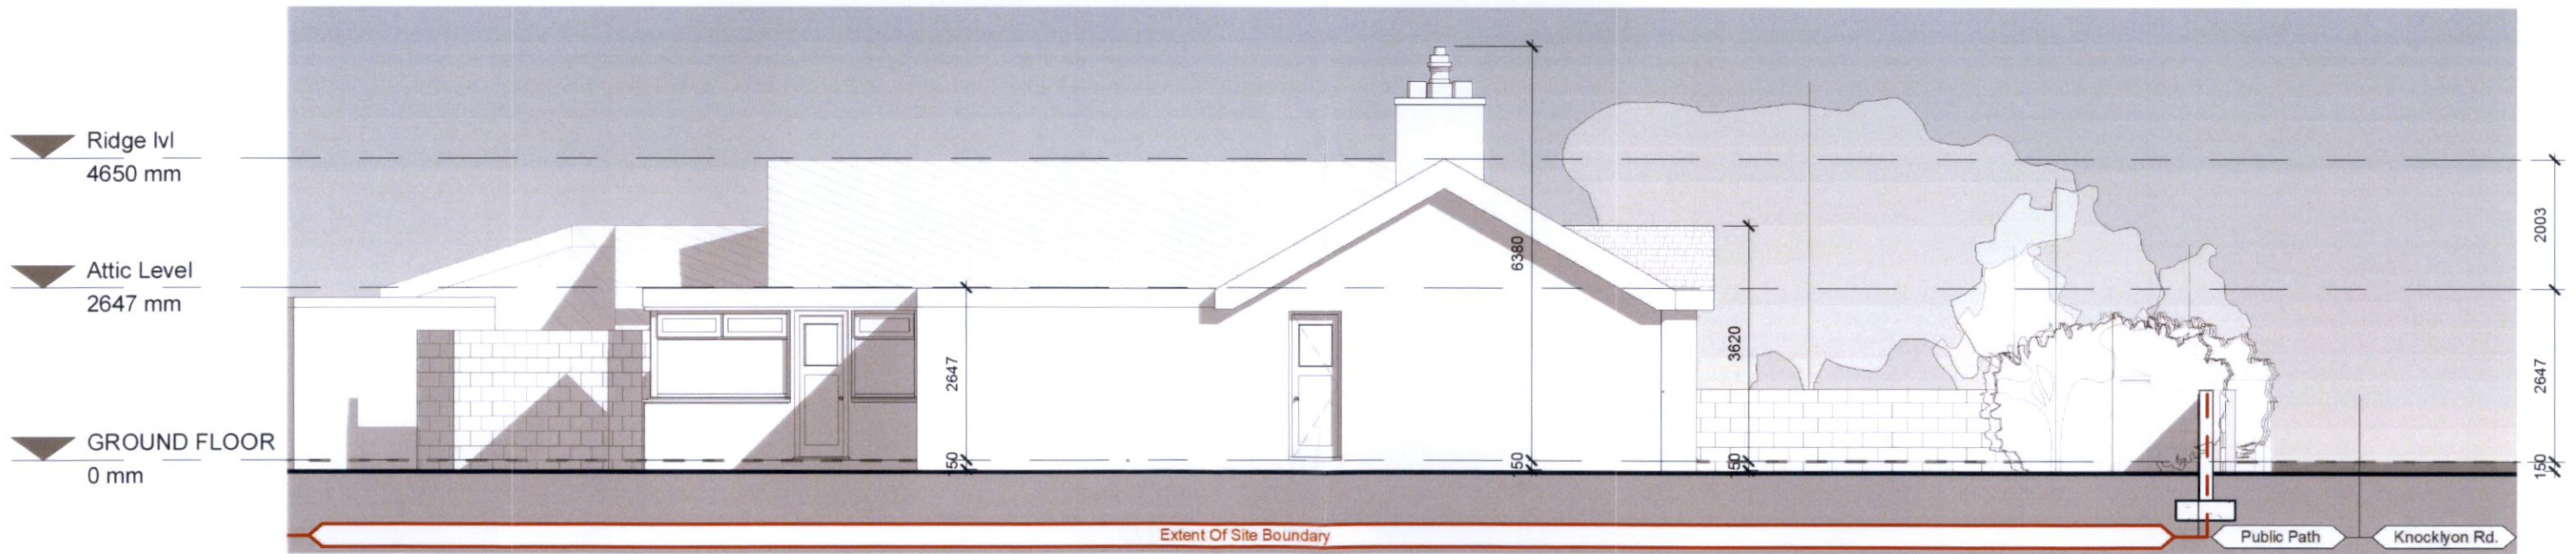


(Existing) Eastern Front Elevation
1 : 100



(Existing) Southern Left Elevation
1 : 100

Existing area of dwelling.	128sqm
Area of proposed works.	95sqm
Area of dwelling after associated works.	223sqm
Existing area of Garden.	321sqm
Area of Garden after associated works.	299sqm
Total area of subjected site.	739sqm

	Existing Construction
	Proposed Construction
	Surrounding Construction
	Site Boundary Line
	Subject to planning

Patrycja Rogala MRIAI

PROJECT: 4 Knocklyon Cottages

CLIENT: Louise Kelly, Niall Heavin

TITLE: Existing Elevations

DRAWING NUMBER: PLA-1003

M. 086 401 6627 - patrycja@progala.ie, www.progala.ie

REV:

SCALE (@ A3) 1 : 100

DATE: 05/26/22

PROJECT NUMBER 01



Do Not Scale - Use Figured Dimensions Only - All Dimensions Are In Millimeters - All Dimensions To Be Checked On Site - Any Discrepancies Are to be Reported To The Architect Immediately.