

PHASE 2 WORKS (hatched in red) - subject to a future planning application / not subject to this application:

Adaptive re-use, strategic demolitions and interventions and refurbishment of Block D, and upper floors of Block E, to provide: General Purpose (Dining) Room, Music Room, 4 Classrooms, school offices and meeting rooms, lockers areas, Design + Communications Graphics classroom, 3rd Science Laboratory and Home Economics Rooms, together with up to 24 additional car-parking spaces (incl. surplus to DCC requirements to facilitate first-language teachers commuting long distances) and completion of landscape upon removal of Temporary Accommodation block.

RFI ITEM 1(b):
24 permanent vehicular car parking spaces (spaces number 25 to 48) to serve the school at Phase 2, which is subjected to a future planning application.

Please refer to the following:

- 2350_SJK_RFL_S2B_RP_01 - Project Statistics - Car and cycle Parking

PHASE 2 WORKS (hatched in red) - subject to a future planning application / not subject to this application:

Adaptive re-use, strategic demolitions and interventions and refurbishment of Block D, and upper floors of Block E, to provide: General Purpose (Dining) Room, Music Room, 4 Classrooms, school offices and meeting rooms, lockers areas, Design + Communications Graphics classroom, 3rd Science Laboratory and Home Economics Rooms, together with up to 24 additional car-parking spaces (incl. surplus to DCC requirements to facilitate first-language teachers commuting long distances) and completion of reinstatement of landscape upon removal of Temporary Accommodation block.

RFI ITEM 1(c):
8 no. car parking spaces associated with Loreto Abbey Residential Development (spaces numbers A1 to A8), reduced from existing 20 no. car parking spaces.


Please refer to the following:

- 2350_SJK_RFL_S2B_S_001 - Existing Site Layout
- 2350_SJK_RFL_S2B_S_003 - Site Plan - Existing Site Layout and Proposed Site Demolitions

RFI ITEM 1(d):
24 permanent vehicular car parking spaces (spaces number 1 to 24) to serve the school.

Please refer to the following:

- 2350_SJK_RFL_S2B_RP_01 - Project Statistics - Car and cycle Parking

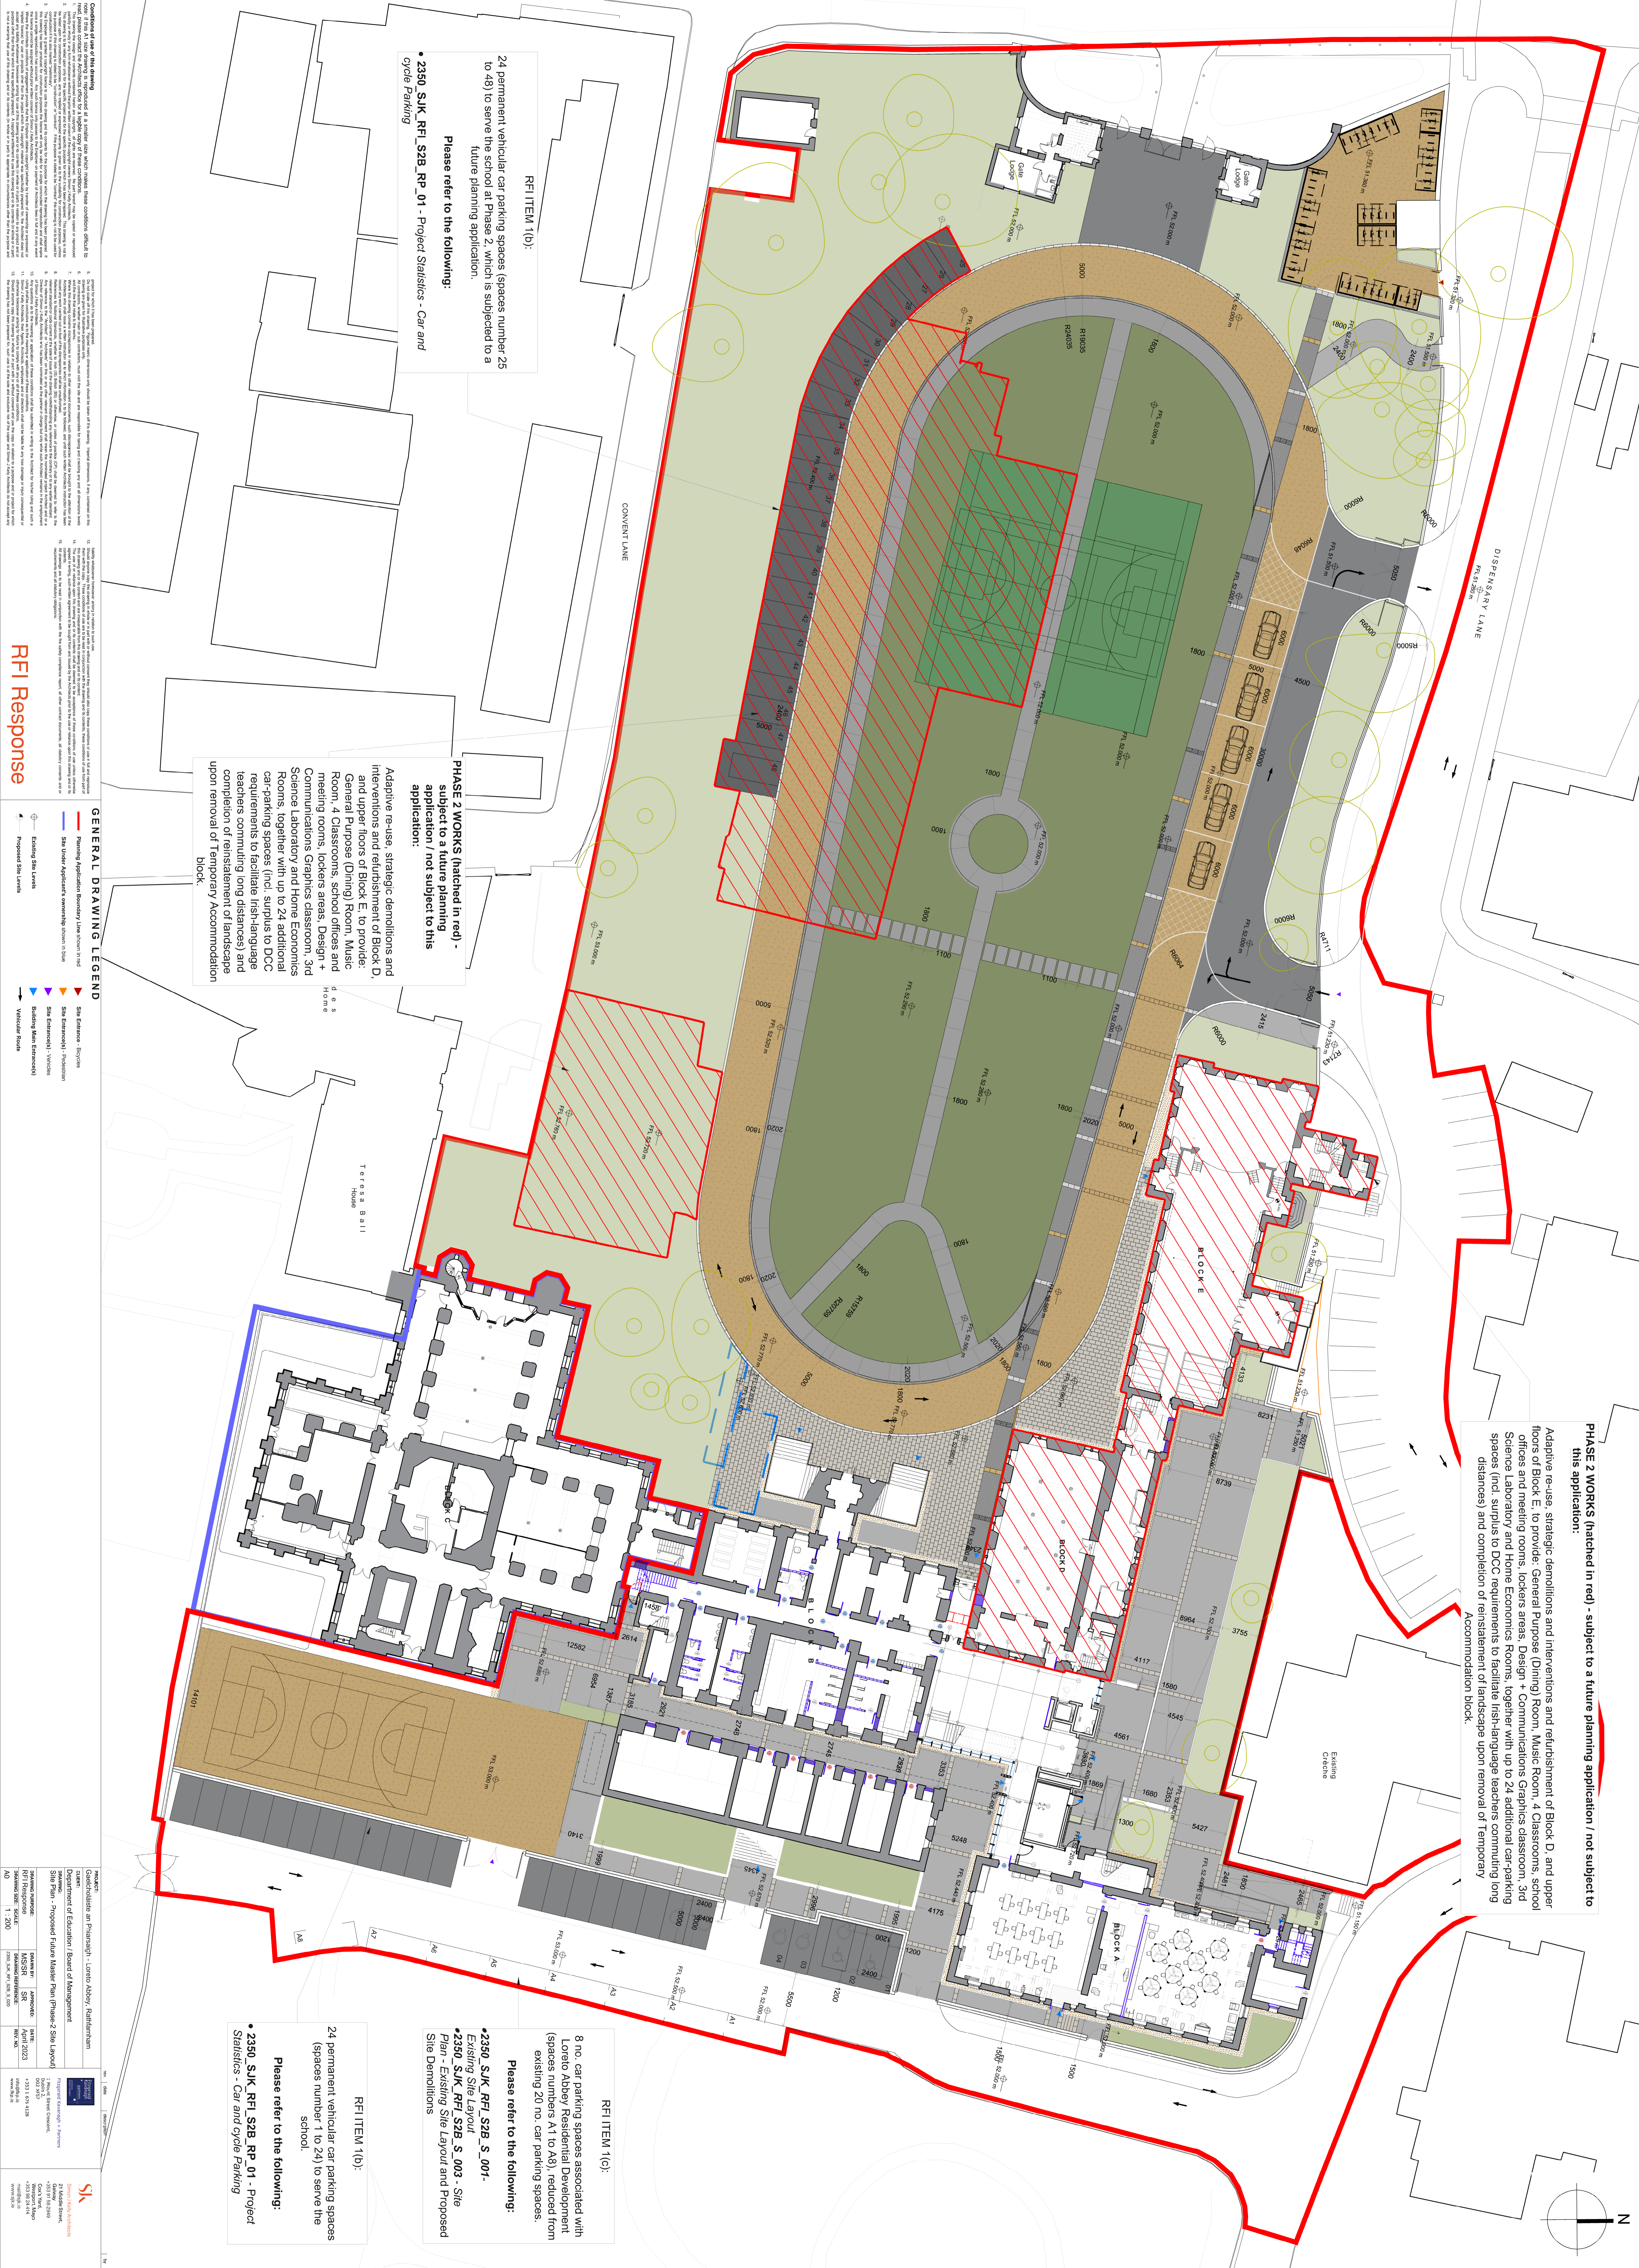

- Conditions of use of this drawing:**
1. This drawing is the property of the Architect and is to be used only for the project and site for which it is prepared.
 2. It is not to be used for any other project or site without the written consent of the Architect.
 3. It is not to be used for any other purpose without the written consent of the Architect.
 30. It is not to be used for any other project or site without the written consent of the Architect.

- GENERAL DRAWING LEGEND**
- Phase 2 Works (hatched in red)
 - Phase 1 Works (hatched in blue)
 - Phase 3 Works (hatched in green)
 - Phase 4 Works (hatched in yellow)
 - Phase 5 Works (hatched in purple)
 - Phase 6 Works (hatched in pink)
 - Phase 7 Works (hatched in light blue)
 - Phase 8 Works (hatched in light green)
 - Phase 9 Works (hatched in light purple)
 - Phase 10 Works (hatched in light pink)
 - Phase 11 Works (hatched in light blue)
 - Phase 12 Works (hatched in light green)
 - Phase 13 Works (hatched in light purple)
 - Phase 14 Works (hatched in light pink)
 - Phase 99 Works (hatched in light blue)
 - Phase 100 Works (hatched in light green)

PROJECT:	Client: Loreto Abbey, Dublin 15
Client:	Department of Education / Board of Management
Site Name:	Loreto Abbey Residential Development
Site Address:	2350_SJK_RFL_S2B_RP_01 - Project Statistics - Car and cycle Parking
Scale:	1:200
Date:	April 2023
Author:	SK
Checker:	SK
Approver:	SK
Date:	April 2023
Version:	01
Drawn by:	SK
Checked by:	SK
Approved by:	SK
Date:	April 2023
Version:	01

RFI Response