

**Appendix B** SHD Consulting Engineers Revised Design for the request for further information under Reg. Ref. SD22B/0544.





NOTES

1. Indicative design only for the purpose of planning application
2. Drawings should not be interpreted to contain any construction detail
3. Measurements shown are indicative only
4. This drawing is the copyright of the designers & should not be reproduced without prior approval.

revision




- REV 3 03.05.23 F.I.
- REV 2 03.04.23 FI DRAFT
- REV 1 13.12.22 PLANNING
- REV 0 22.11.22 DESIGN

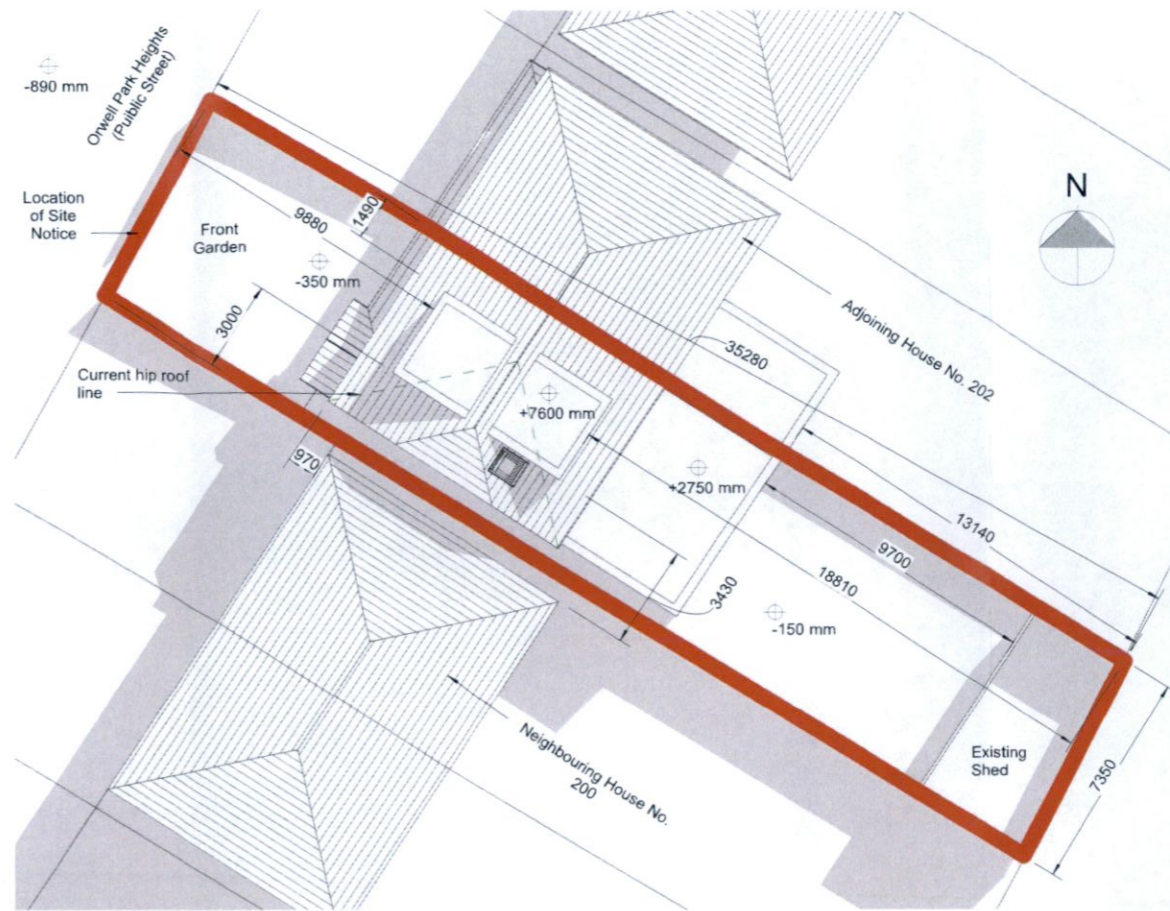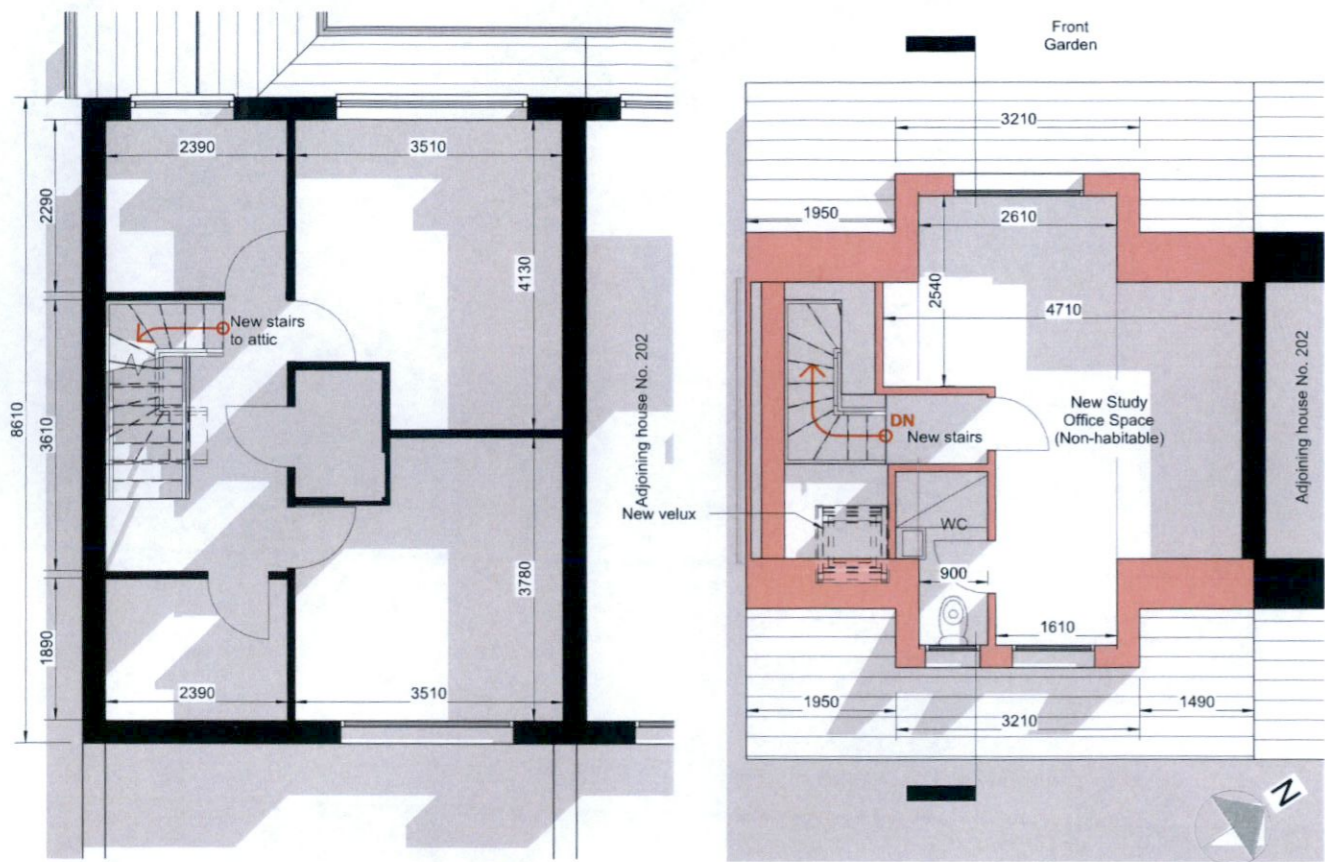

Proposed 1st Floor  
1 : 100

Proposed Attic Plan  
1 : 100




Proposed Site Plan  
1 : 250

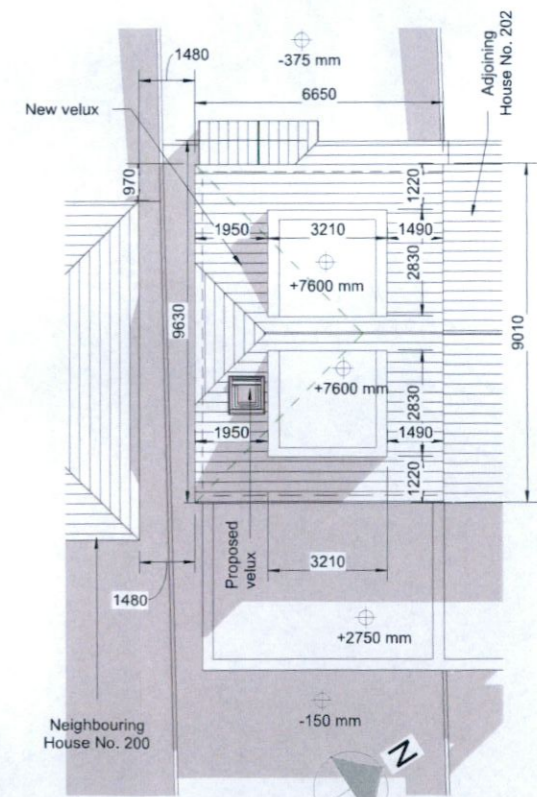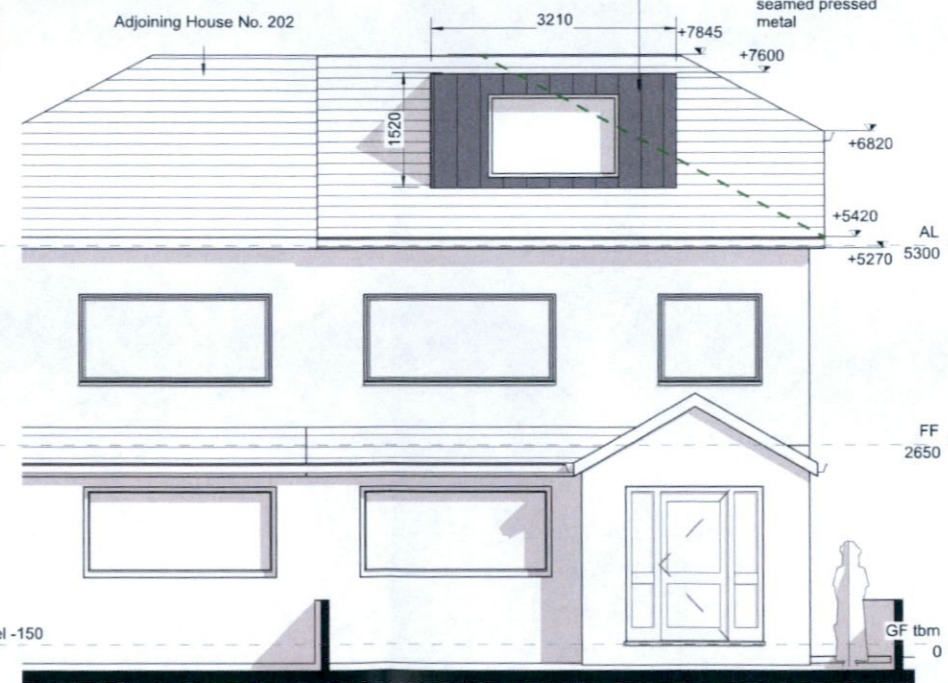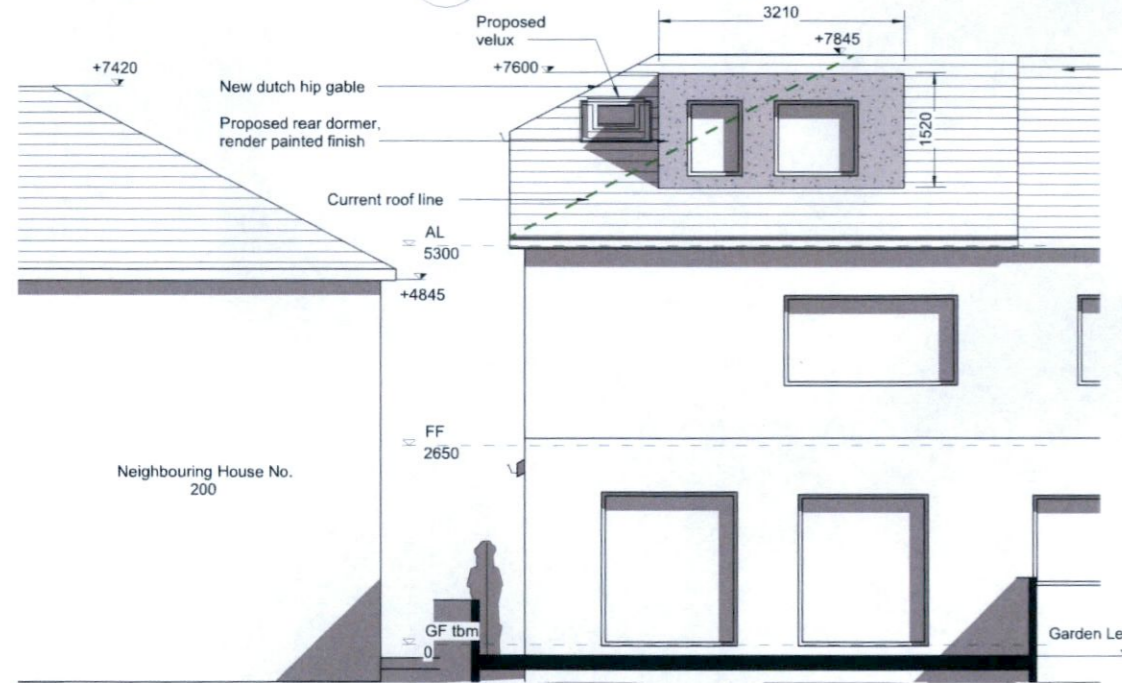

Proposed East (Rear) Elevation  
1 : 100

Proposed West (Front) Elevation  
1 : 100


Proposed Roof Plan  
1 : 200

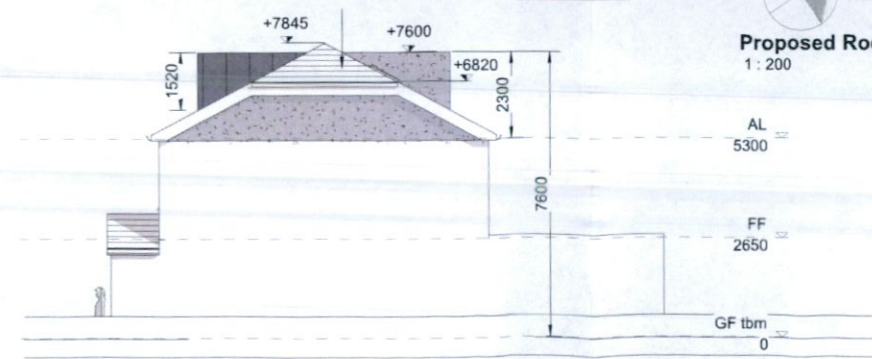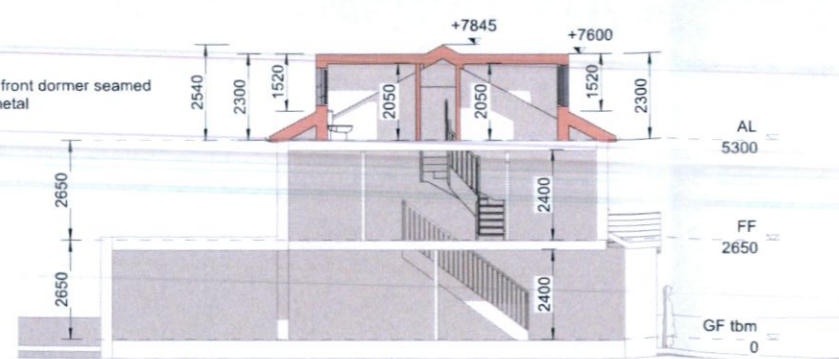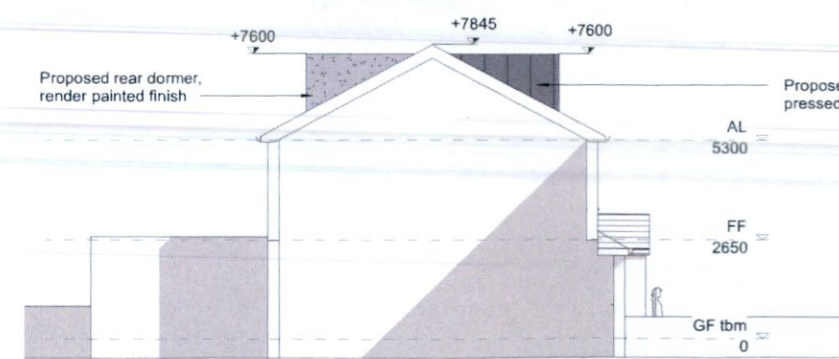

Proposed North-Side Elevation  
1 : 200

Section 1  
1 : 200

Proposed South-Side Elevation  
1 : 200

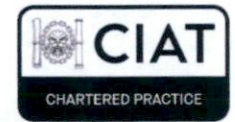

client Jason Tully

project 201 Orwell Park Heights, Templeogue, Dublin 6W

stage Further Information

drawing Proposed Floor Plans

date 22 Nov. 22

scale As indicated

drg. no.