

THE COPYRIGHT OF THIS DRAWING IS VESTED WITH CW O'BRIEN ARCHITECTS LIMITED AND MUST NOT BE COPIED OR REPRODUCED WITHOUT THE CONSENT OF THE COMPANY.






FIGURED DIMENSIONS ONLY TO BE TAKEN FROM THIS DRAWING. DO NOT SCALE.

ALL CONTRACTORS MUST VISIT THE SITE AND BE RESPONSIBLE FOR CHECKING ALL SETTING OUT DIMENSIONS AND NOTIFYING THE ARCHITECT OF ANY DISCREPANCIES PRIOR TO ANY MANUFACTURE OR CONSTRUCTION WORK.

NOTES:

PLANNING DRAWING

LEGEND:

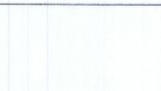-  SITE BOUNDARY OUTLINED IN RED (0.79HEC, 1.95 ACRES)
-  ACCESSIBLE CAR PARKING SPACES
-  CAR PARKING SPACES
-  DESIGNATED EV CHARGING PARKING SPACES
-  SEDUM GREEN ROOF

PD2	05/04/2023	ISSUED FOR ADDITIONAL INFORMATION	AM
PD1	17/10/2022	ISSUED FOR PLANNING	AM
Rev	Date	Description	Issued By

Project Stage
PLANNING ADDITIONAL INFORMATION

Client:
EMMAVILLE LTD

Project:
SCHOLARSTOWN HOUSE D16

Drawing Title:
PROPOSED ROOF PLAN

Drawn	Checked	Paper Size	Scale	Date
VG	AM	A1	As indicated	03/08/2022

Project No.	Drawing No.	Classification	Revision
PE21023	2105		P02


File Name:
PE21023-CWO-ZZ-RL-DR-A-2105

Status:
ISSUED FOR ADDITIONAL INFORMATION

C+W O'BRIEN ARCHITECTS

No.1 Sarsfield Quay, Dublin 7, D07 R9FH
t: 01 518 0170 e: admin@cw architects.ie
Dublin | Cork | Galway | London | UK & Europe +
www.cwoarchitects.ie

Please consider the environment before printing this sheet

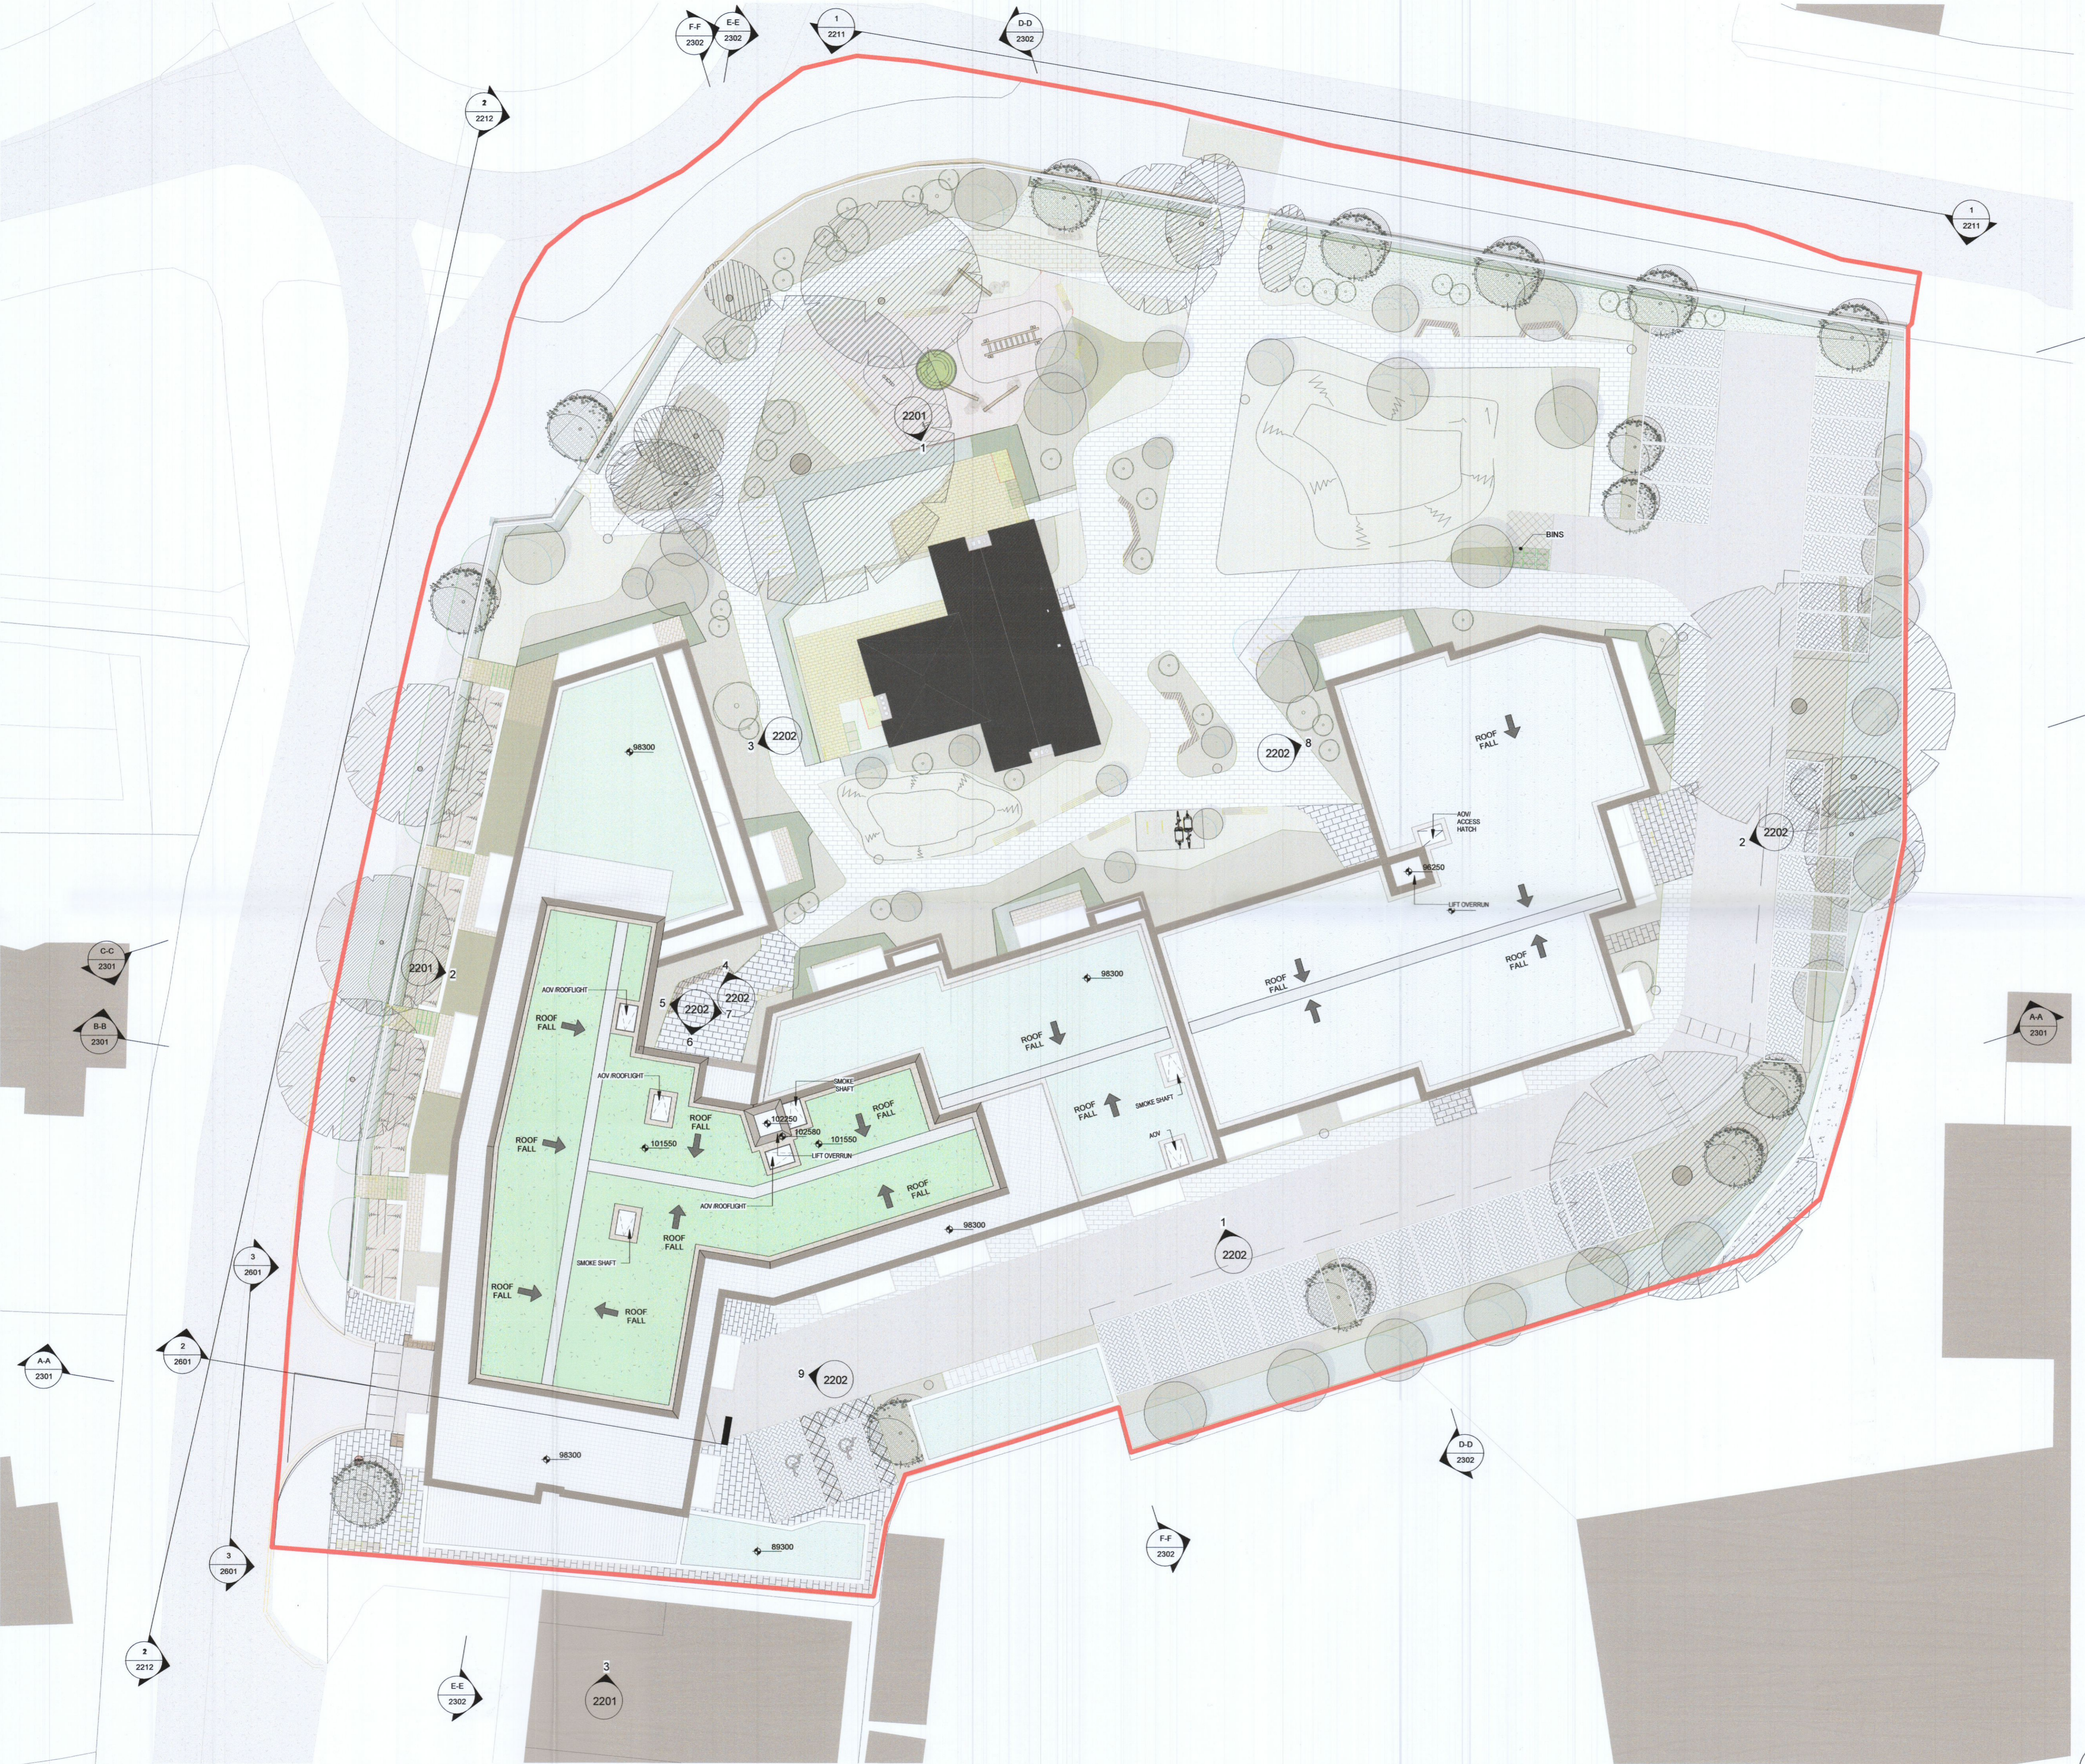

1 RL-PROPOSED ROOF PLAN
1:200