


- TO BE DEMOLISHED
- EXISTING BUILDING
- PROPOSED WORKS


Proposed House:  
 Ground Floor:-100sqm  
 First Floor:- 94sqm  
 Second Floor:- 30sqm  
 Total:- 224sqm  
 Unit 1:- 147.7sqm  
 Unit 2:- 102.5sqm

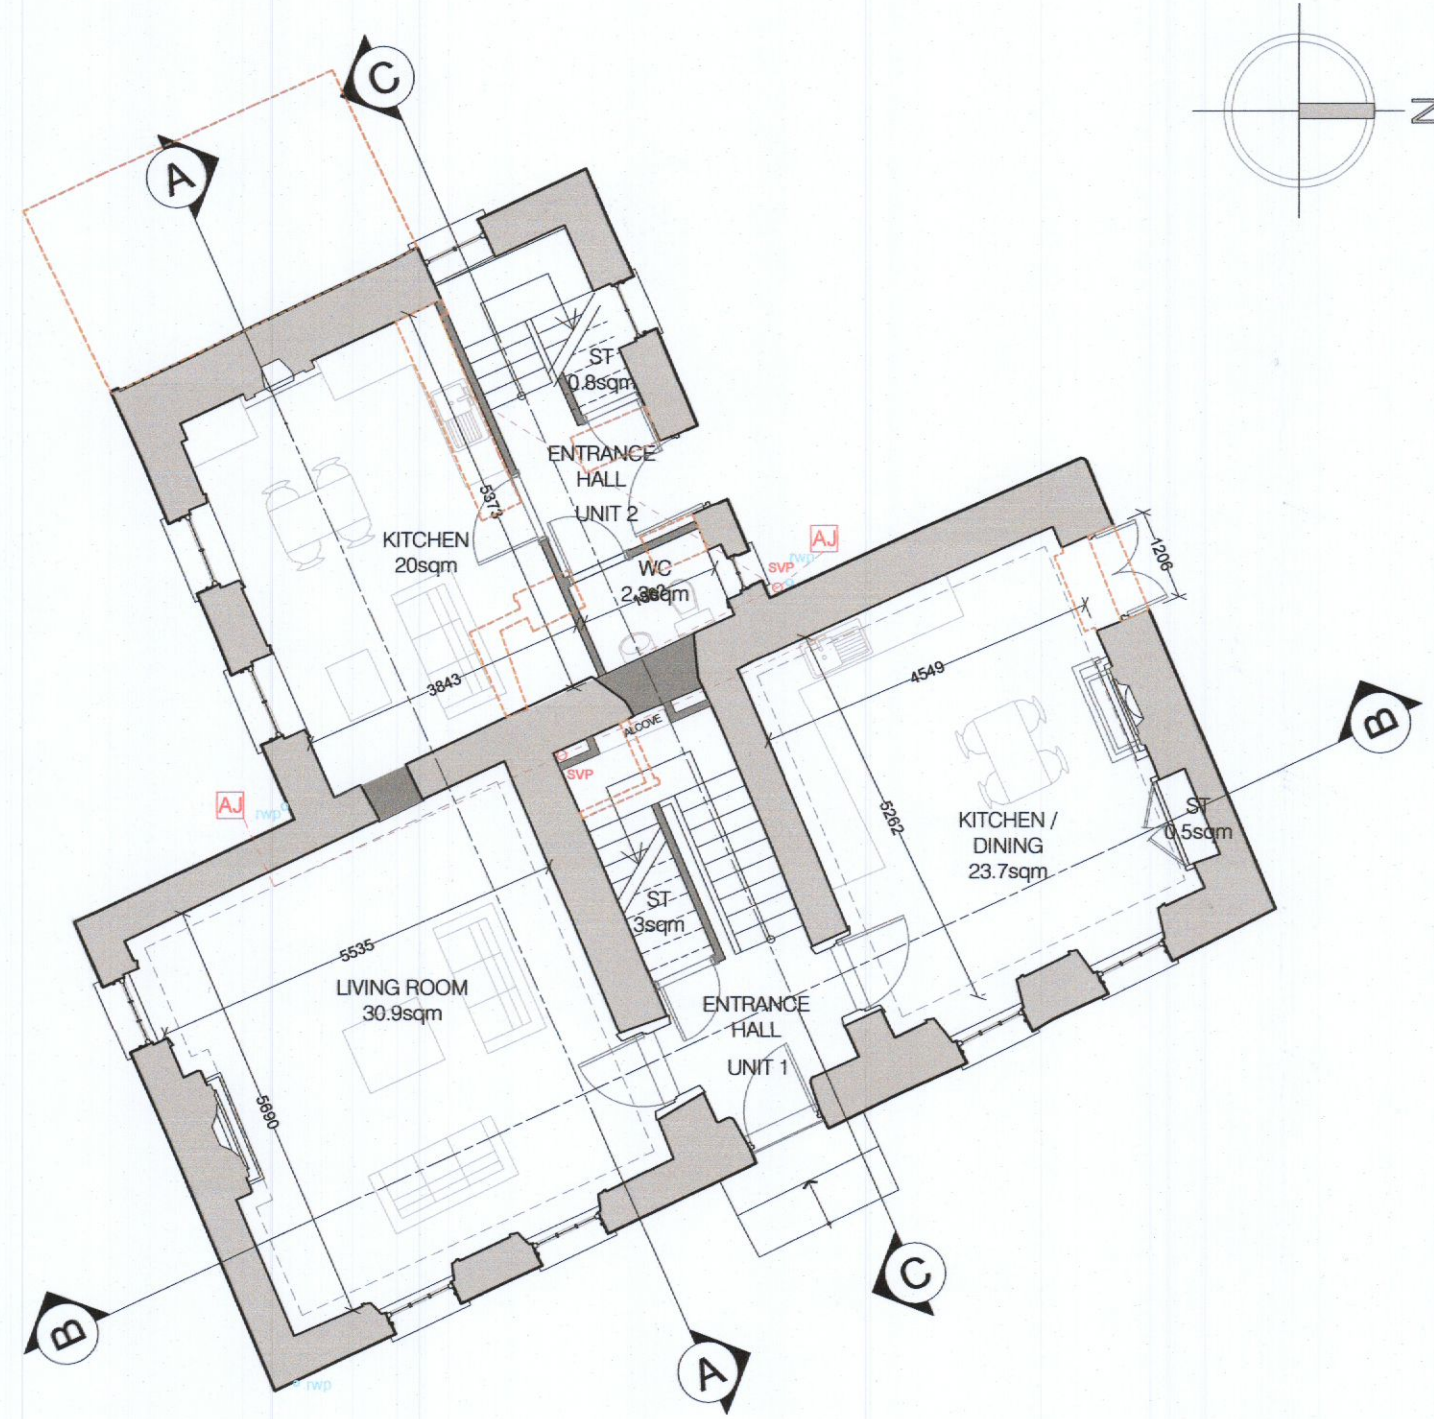

1 GROUND FLOOR PLAN  
SCALE 1:100




2 FIRST FLOOR PLAN  
SCALE 1:100

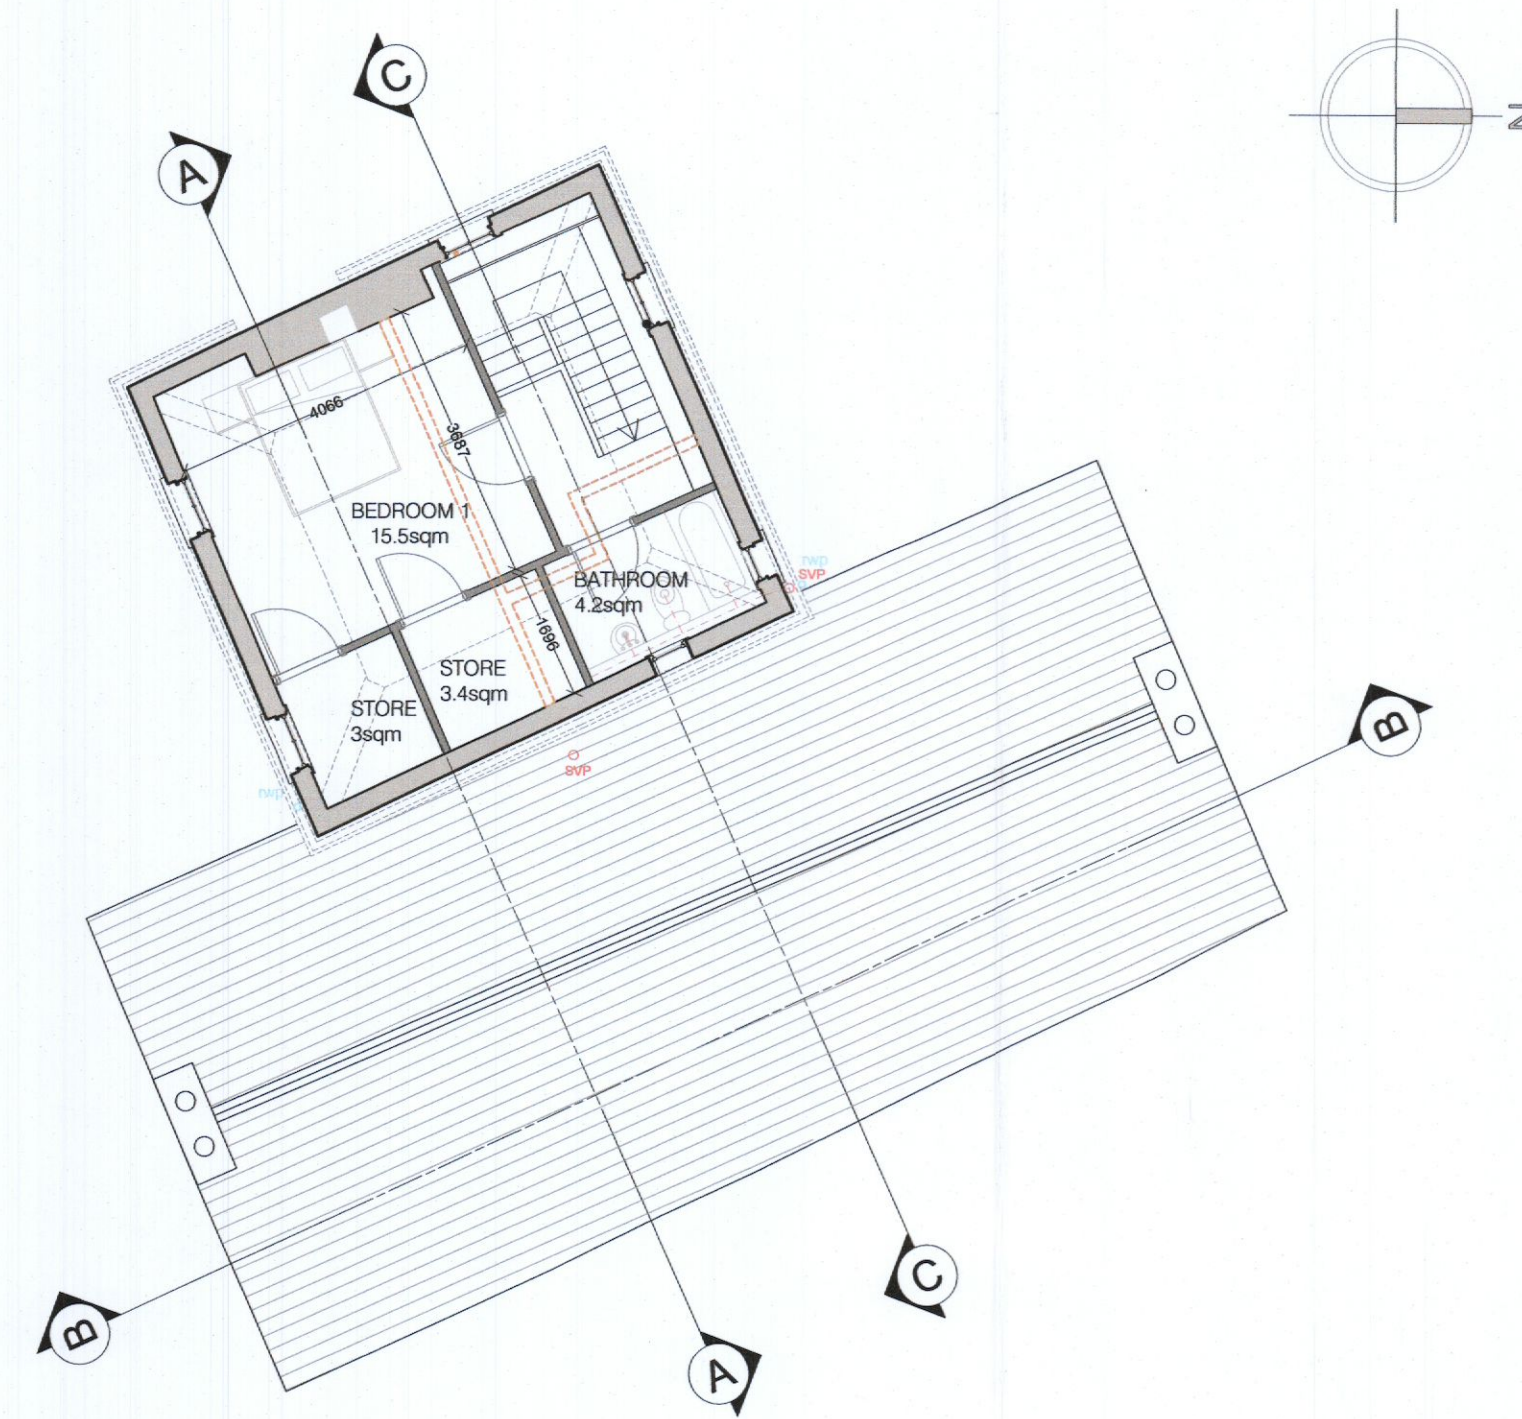


3 SECOND FLOOR PLAN  
SCALE 1:100




4 SIDE ELEVATION  
SCALE 1:100

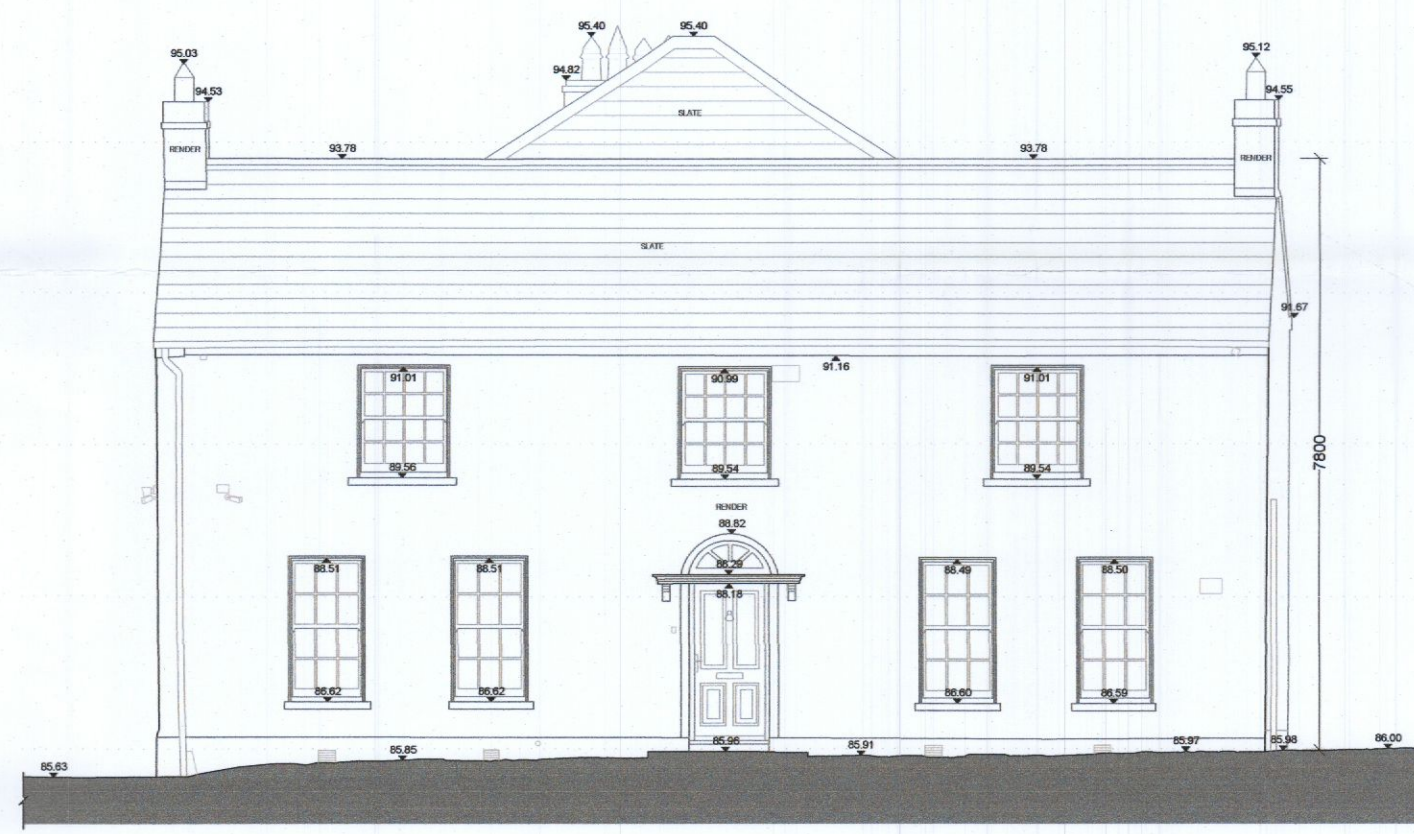


5 FRONT ELEVATION  
SCALE 1:100

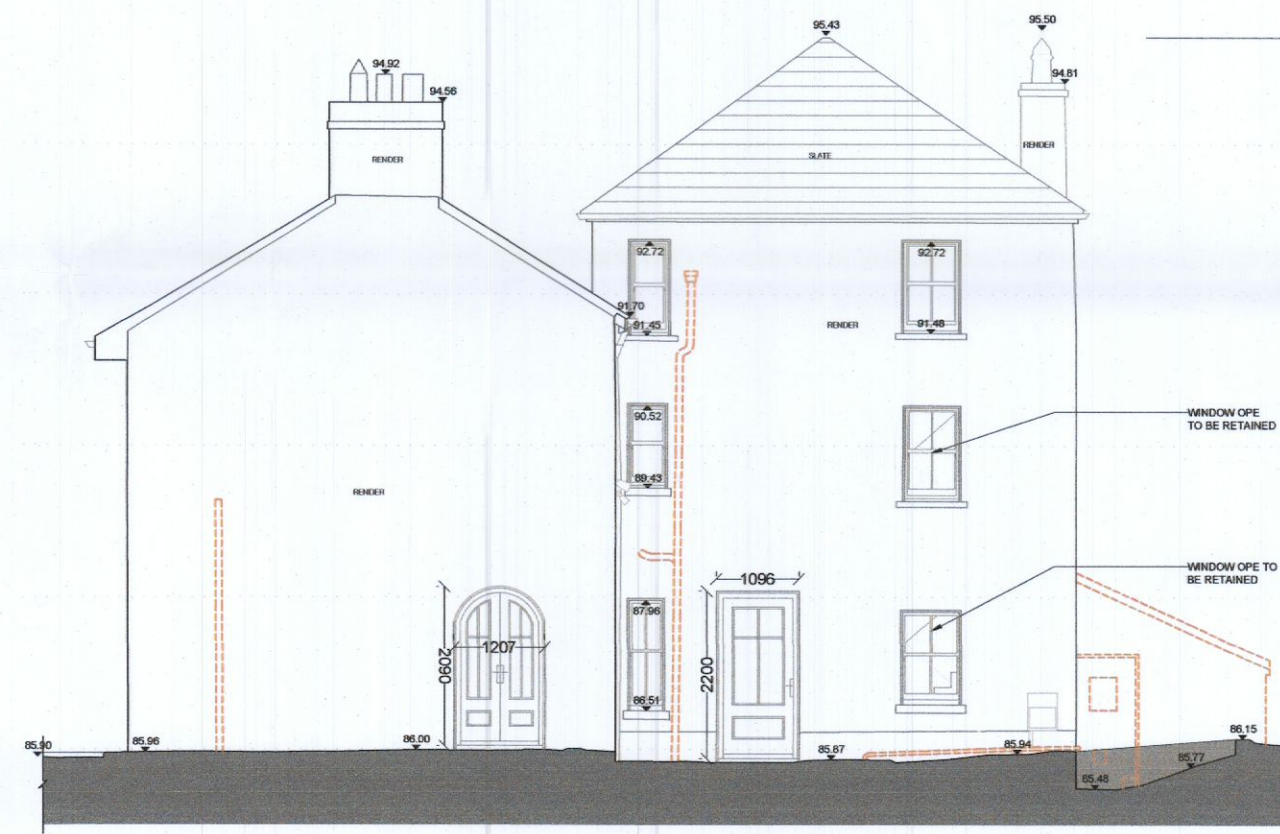

6 SIDE ELEVATION  
SCALE 1:100

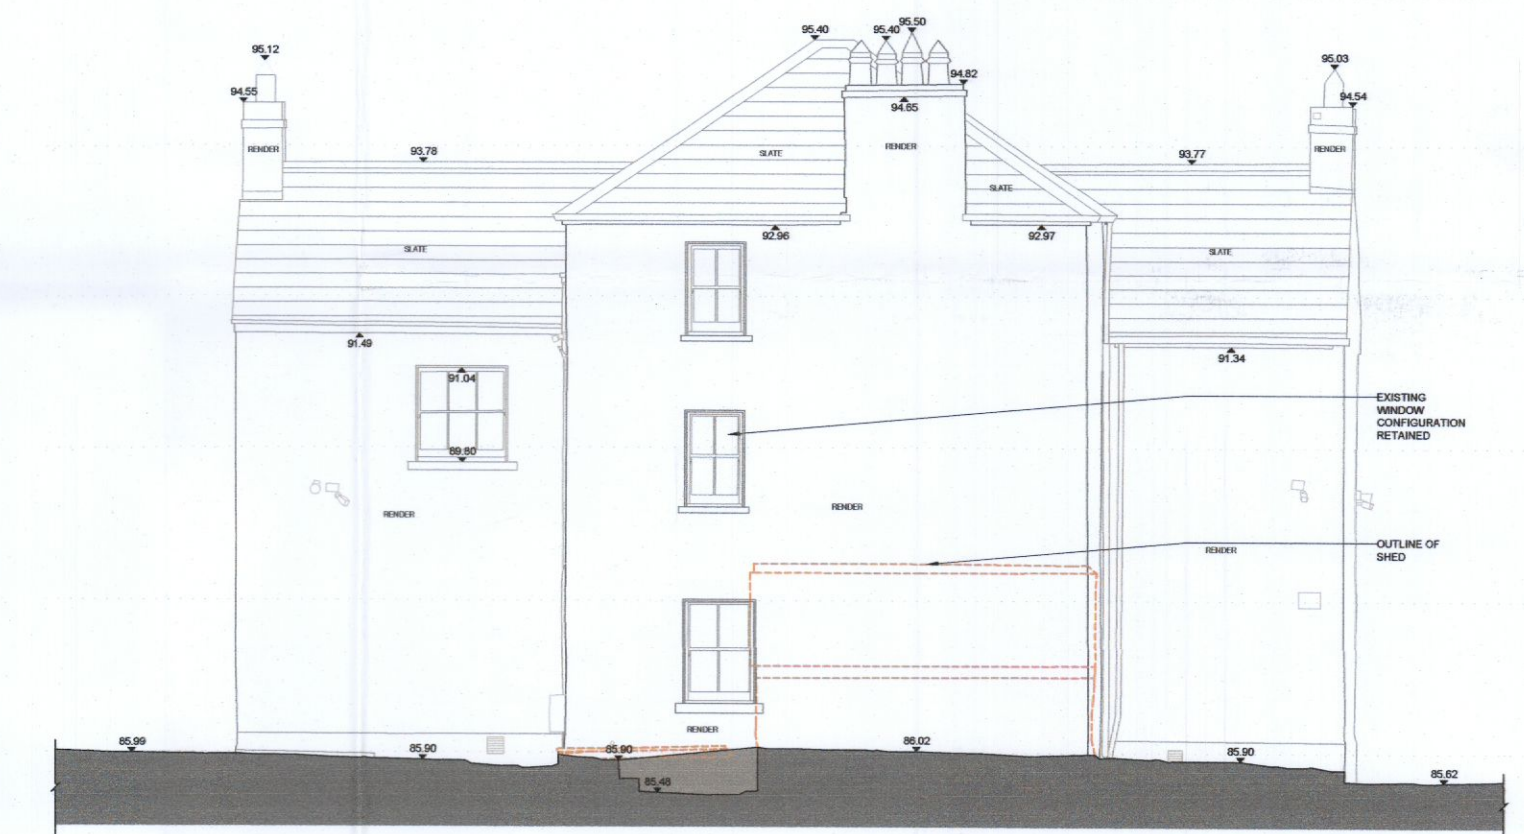


7 REAR ELEVATION  
SCALE 1:100

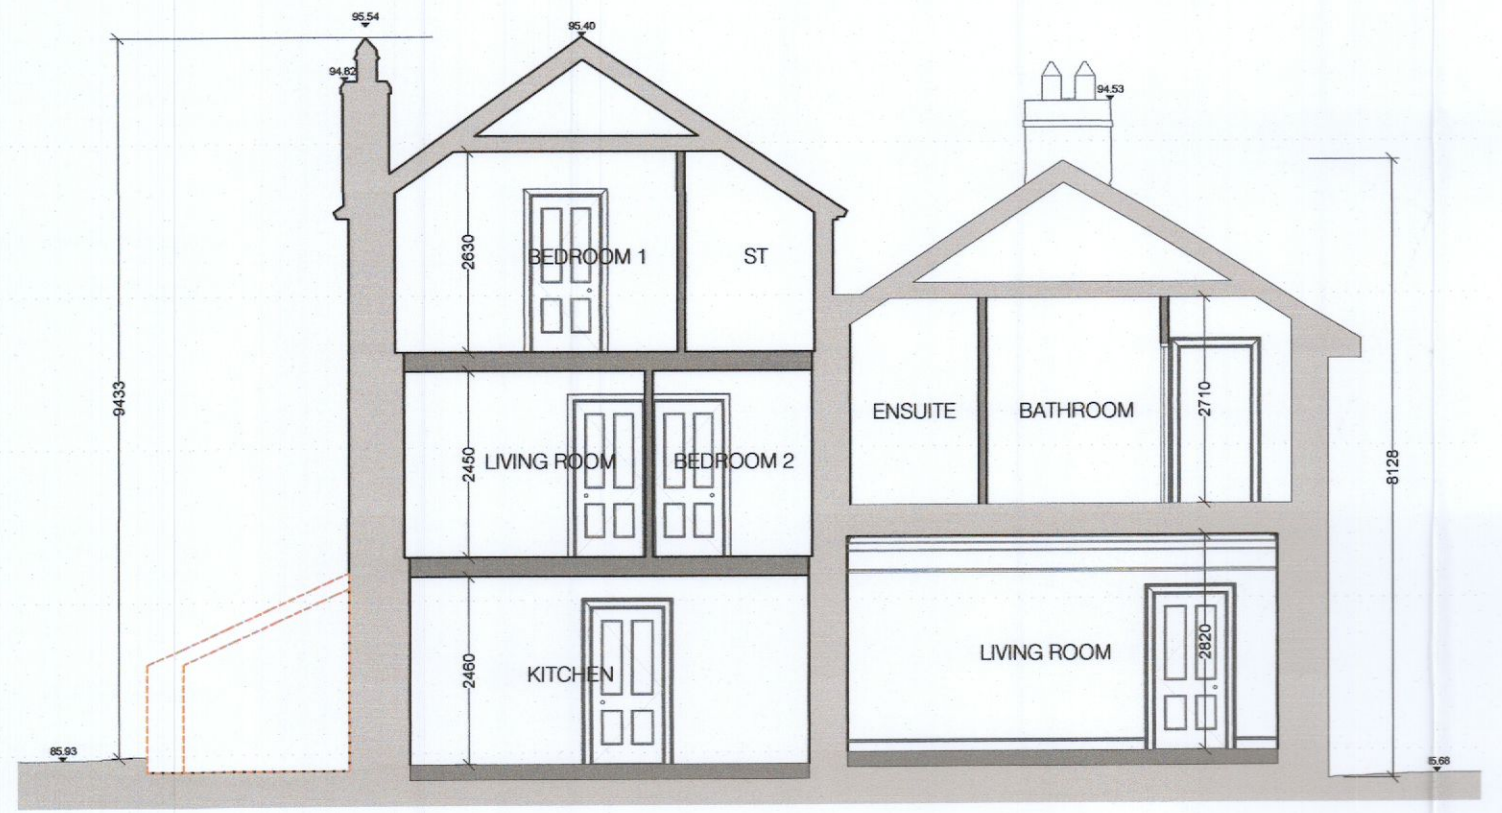

8 SECTION A-A  
SCALE 1:100



9 SECTION B-B  
SCALE 1:100

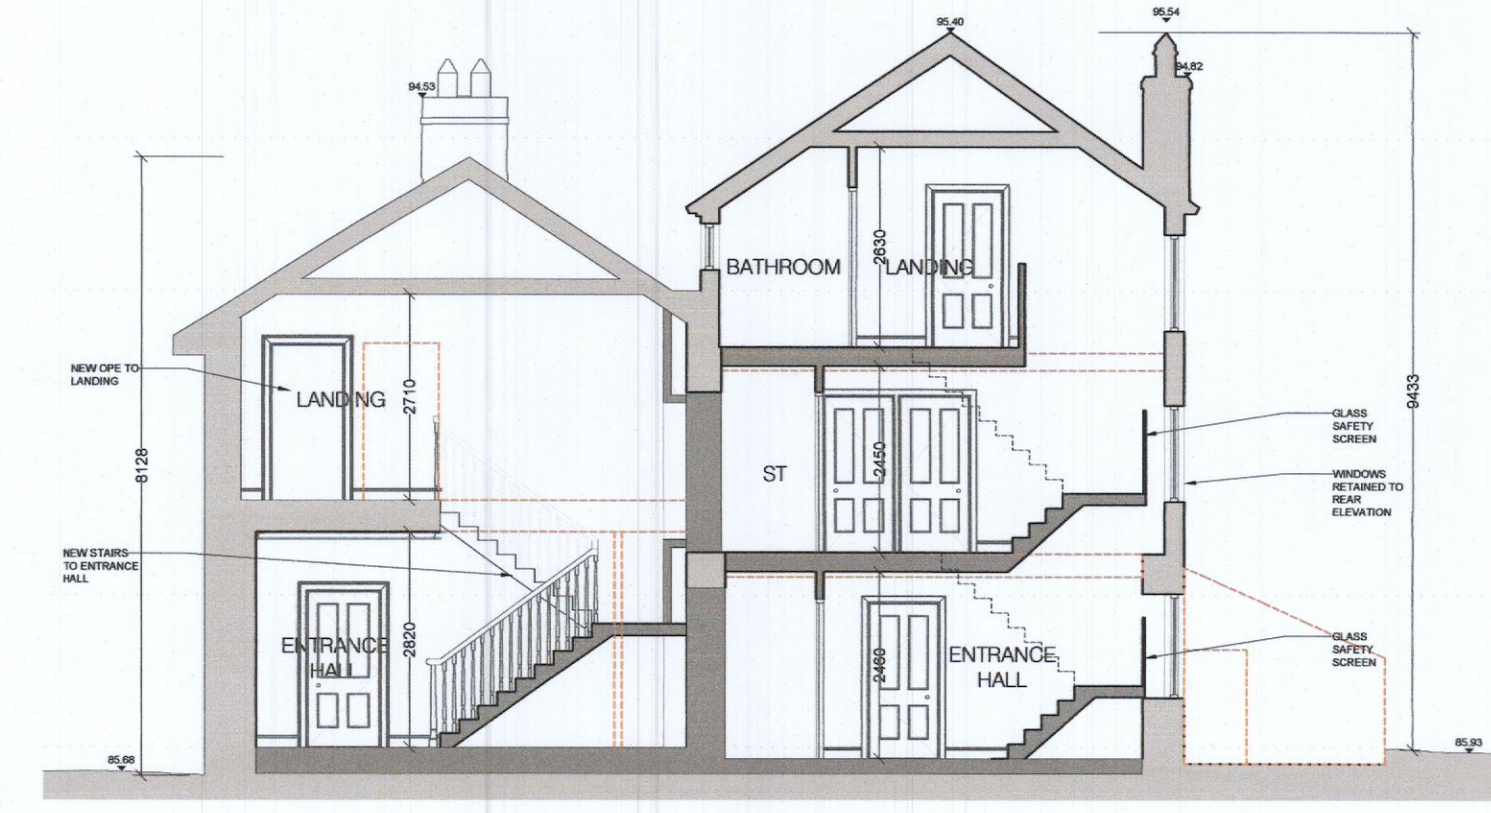

10 SECTION C-C  
SCALE 1:100

**PROTECTED STRUCTURE**

P03	05/04/2023	ISSUED FOR ADDITIONAL INFORMATION	PT
P02	18/01/2023	REVISED FOR FI	AM
P01	17/10/2022	ISSUED FOR PLANNING	AM
Rev	Date	Initials	Notes

**PLANNING  
ADDITIONAL INFORMATION**

Client  
**EMMAVILLE LTD**  
 Project  
**SCHOLARSTOWN HOUSE D16**

**PROPOSED PLANS SECTIONS AND ELEVATIONS  
PROTECTED STRUCTURE**

Drawn	Checked	Paper Size	Scale	Date
PT	AM	A1	1:100	03/08/2022
Project No.	Drawing No.	Revision		
21023	CWO-ZZ-ZZ-DR-A-2151	P03		