

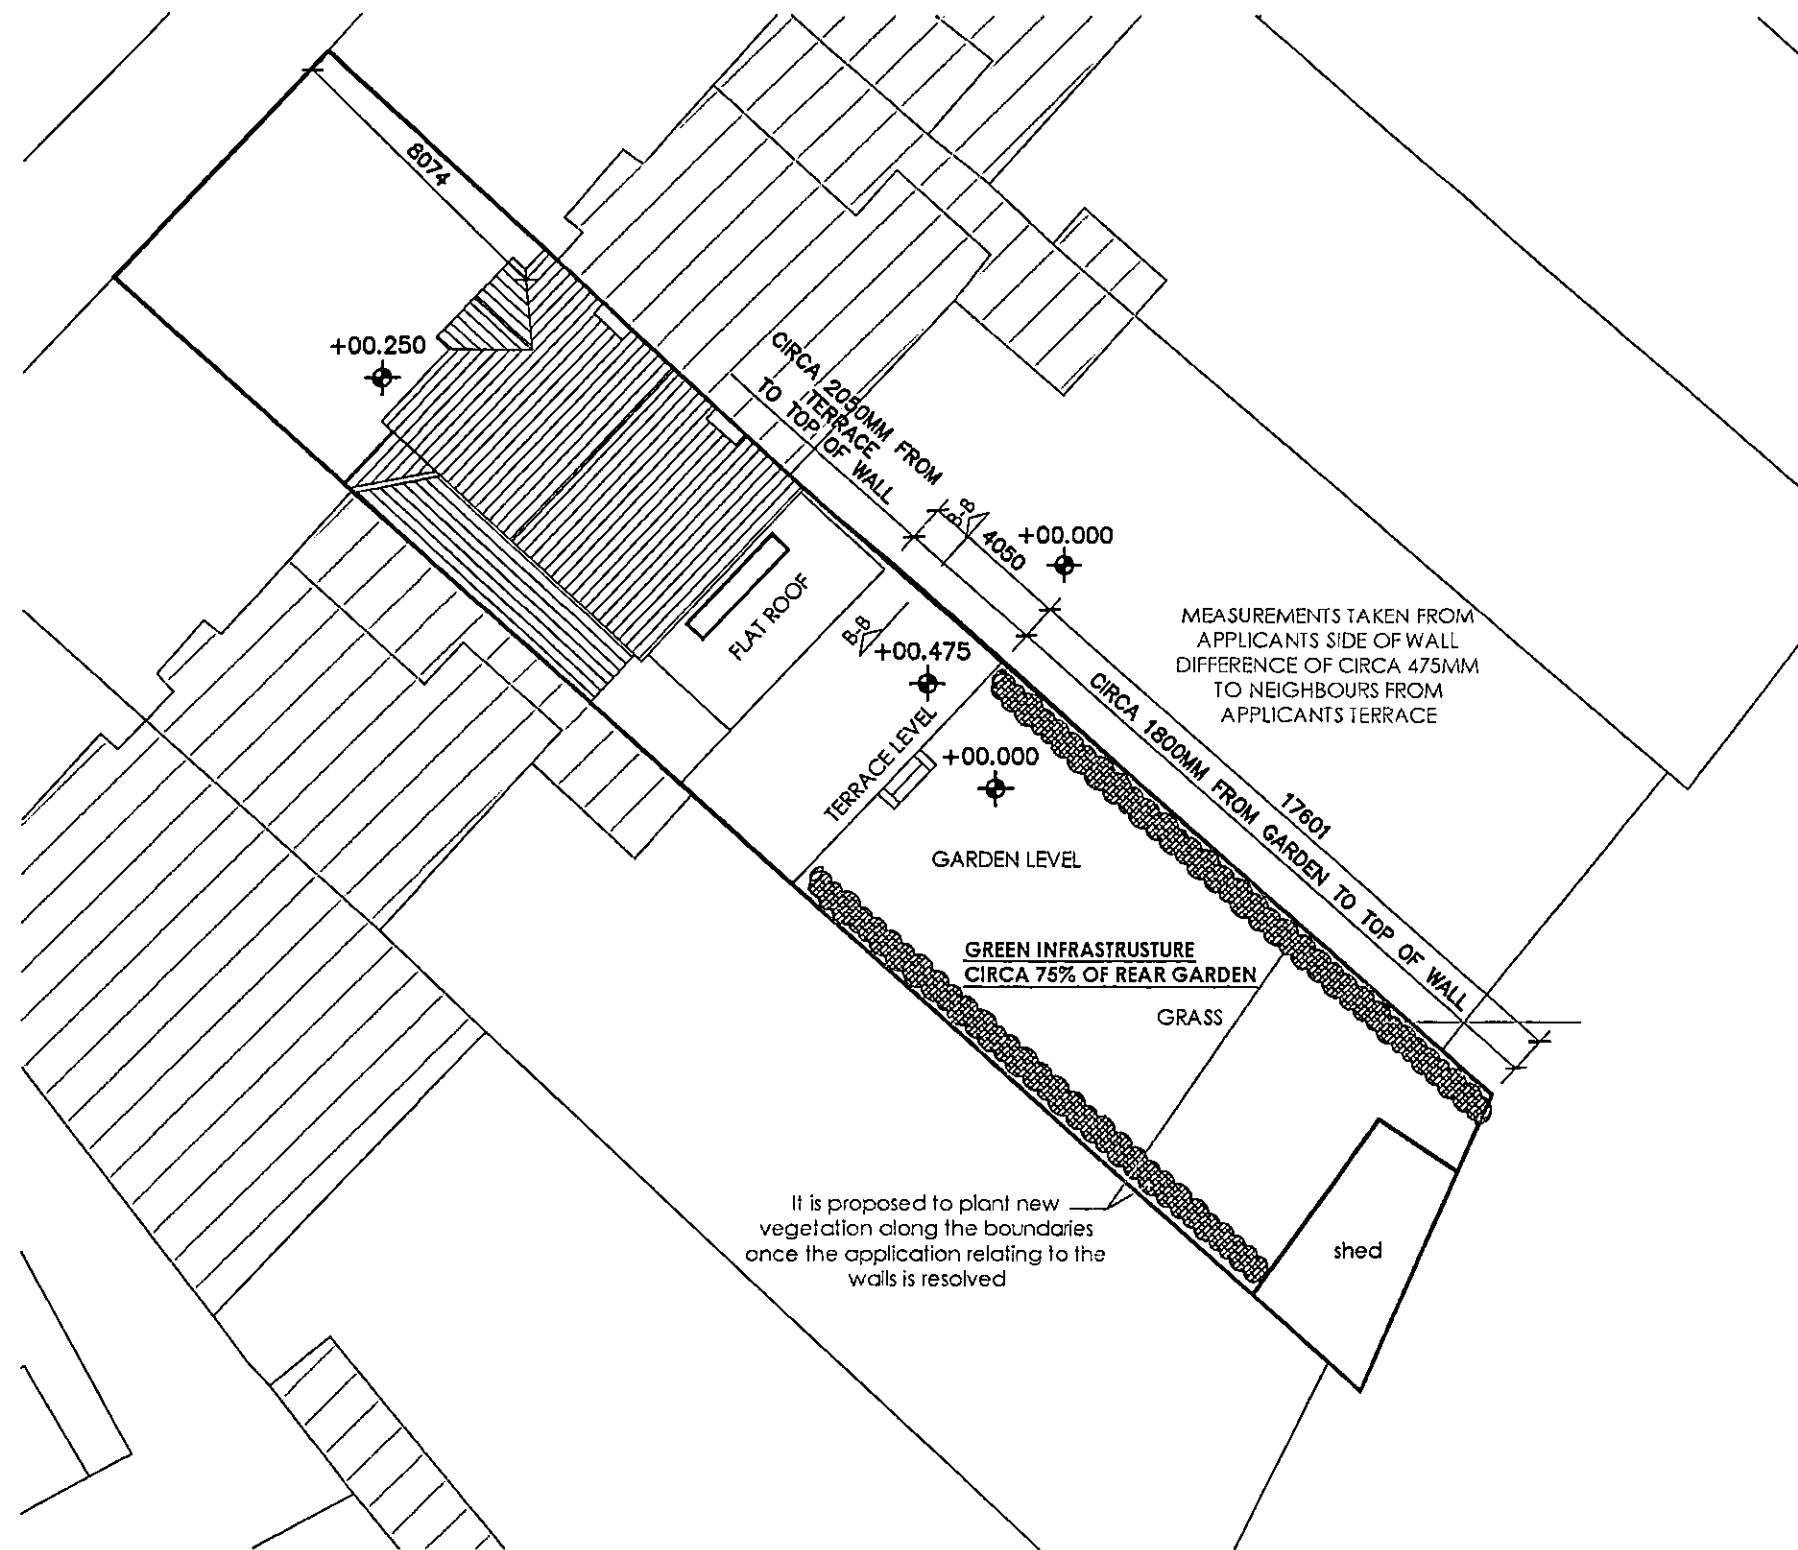



**ADDITIONAL INFORMATION SD22b/0533**

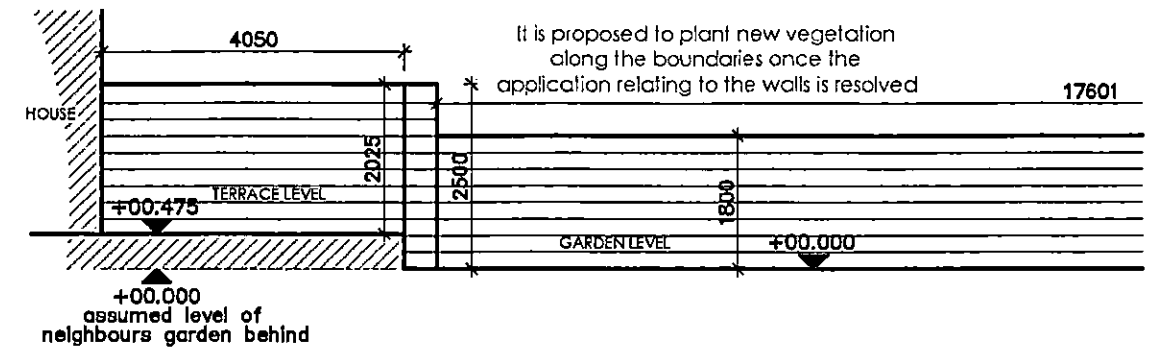


**Site Layout Plan**  
Scale - 1:200

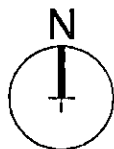

**Rear Garden Wall Elevation 1 of 2**  
Scale - 1:100

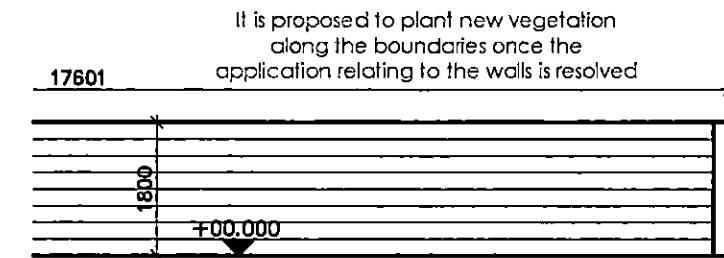

**Rear Garden Wall Elevation 2 of 2**  
Scale - 1:100

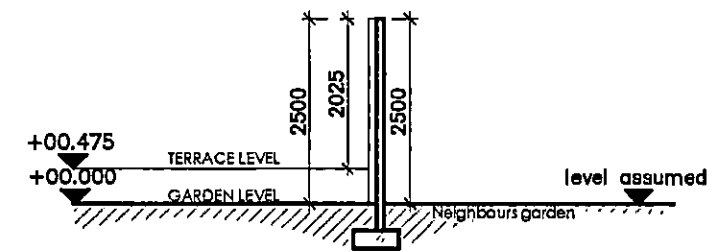

**Rear Garden Wall Section B-B**  
Scale - 1:100

**Project Title:**  
Retention & Completion of Boundary Treatment to 222  
Templeogue Road, Templeogue, Dublin 6W, D6W FW13

**NOT FOR CONSTRUCTION**

**Date:** May 2023

**Client:** Leanne Connell & Daniel Devine

**Drawing No:** 21-BI-RFI-0002  
**Rev:** -

**Drawing Title - Site layout Plan & Rear  
Garden Wall Details**

**Scale - as shown**

This drawing is copyright © to Graham McNevin and may not be used or copied without written permission. Use only figured dimensions. Do not scale this drawing. The contractor is responsible for checking all dimensions on site. These drawings are for Planning Application or Pricing ONLY not for Construction Drawings are based on measured survey and visual inspection only. No opening up of construction or hidden areas was carried out. All construction work to be carried out in accordance with current Irish Building Regulations, Technical Guidance Documents and Acceptable Construction Details which take precedence over any information on these drawings or specifications.



architectural & planning consultants  
3 Killeakee Gardens, Firhouse, Dublin 24  
ph 0877579329  
e graham@mcnevindesign.com  
www.mcnevindesign.com

