


PROPOSED SITE PLAN
scale 1.200

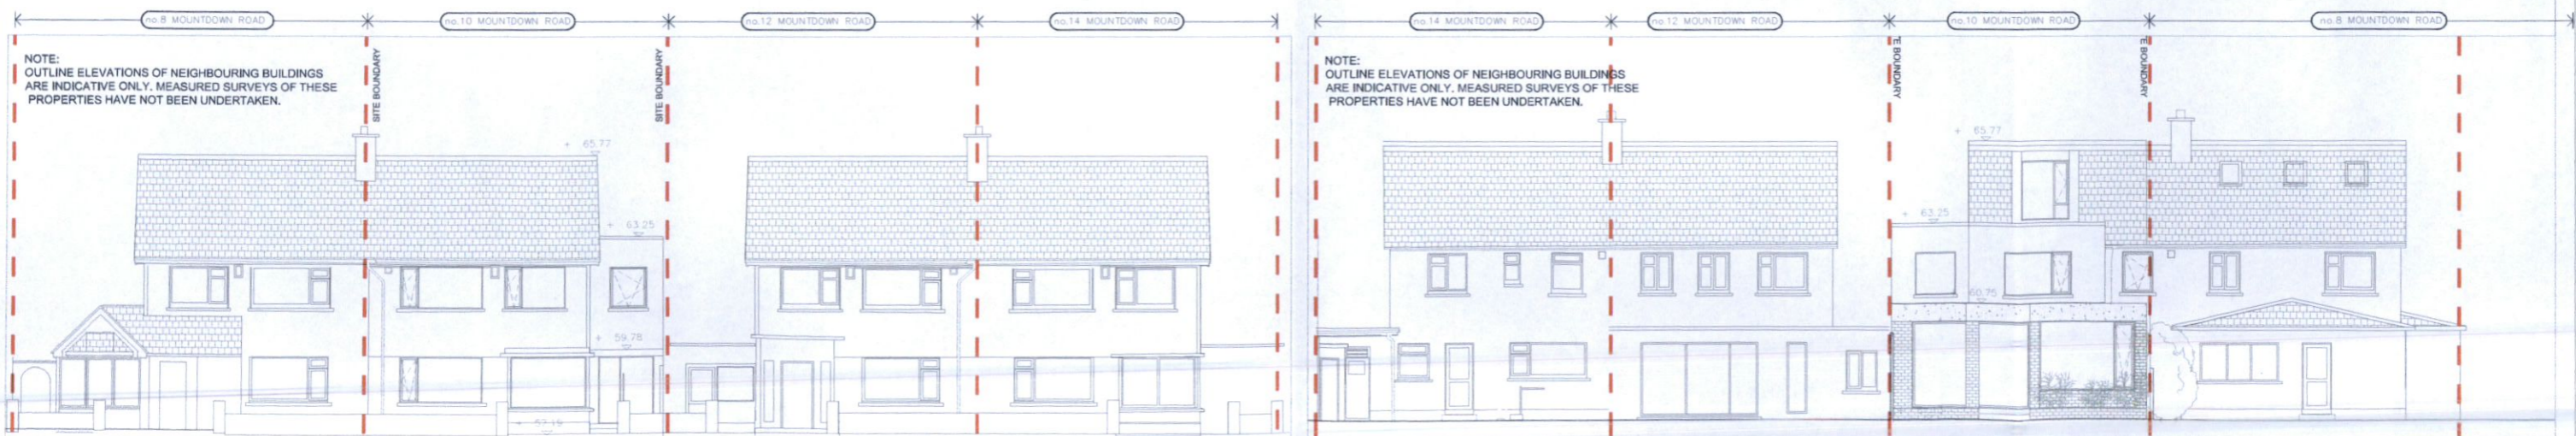

PROPOSED CONTIGUOUS FRONT ELEVATION
scale 1.200

PROPOSED CONTIGUOUS REAR ELEVATION
scale 1.200

ARÓ ARCHITECTS
M: 0838010544
E: info@aroadarchitects.ie

PLANNING - RFI



LEGEND :	---	DEVELOPMENT SUBJECT TO PLANNING
----------	-----	---------------------------------

PROJECT REF :	REFURBISHMENT AND EXTENSION OF no.10 MOUNTDOWN ROAD, DUBLIN 12 FOR LAURA DOYLE & PAUL BOYLE
---------------	---

DRAWING TITLE :	PROPOSED SITE PLAN & CONTIGUOUS ELEVATIONS	DATE :	MAY 23	SCALE :	1.200	PROJECT No. :	2216
LOCATION :	no. 10 MOUNTDOWN ROAD, MANOR ESTATE, DUBLIN 12	CAD FILE No. :	P-004	DRAWN BY :	RP	DRAWING No. :	P-01
						REV :	P