




SECTION B-B / SIDE ELEVATION
scale 1.100

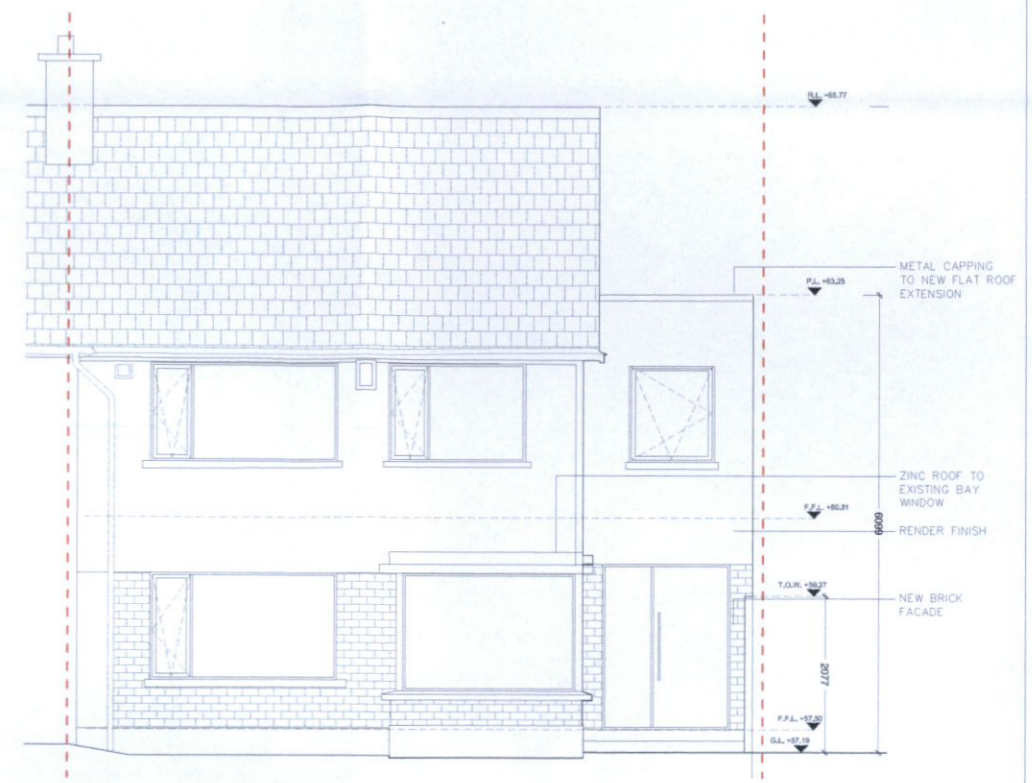

FRONT ELEVATION
scale 1.100

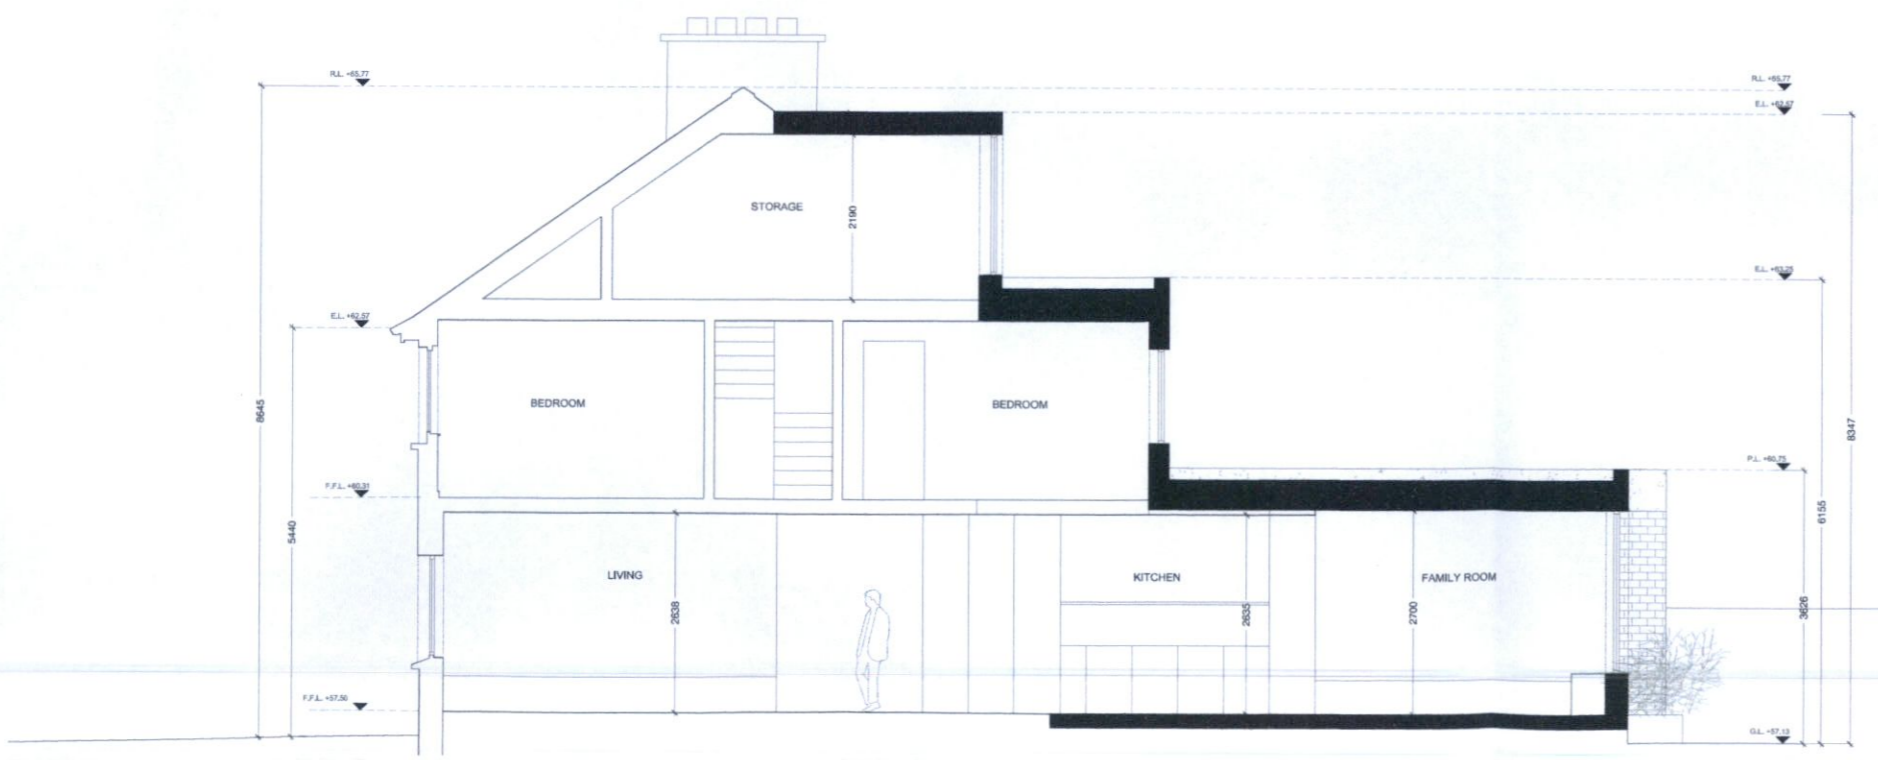

SECTION A-A
scale 1.100

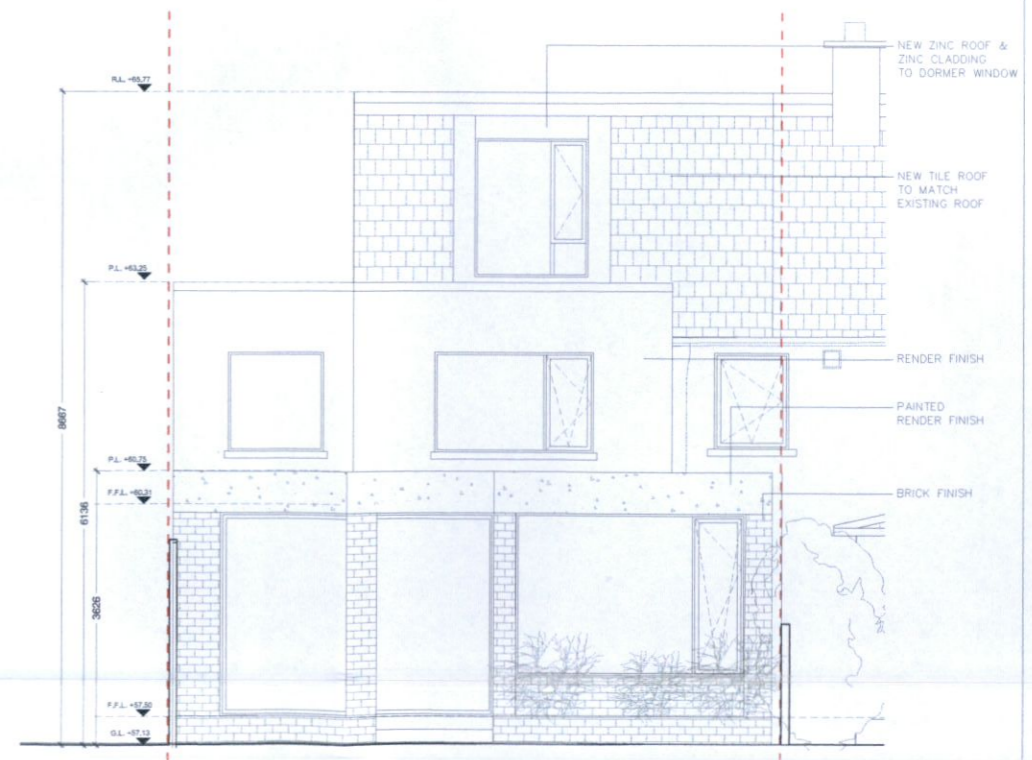

REAR ELEVATION
scale 1.100

PLANNING - RFI

M: 0838010544
E: info@aroarchitects.ie

LEGEND : - - - DEVELOPMENT SUBJECT TO PLANNING

PROJECT REF :
REFURBISHMENT AND EXTENSION OF
no.10 MOUNTDOWN ROAD, DUBLIN 12
FOR LAURA DOYLE & PAUL BOYLE

DRAWING TITLE : PROPOSED SECTIONS + ELEVATIONS	DATE : MAY 23	SCALE : 1.100	PROJECT No. : 2216
LOCATION : no. 10 MOUNTDOWN ROAD, MANOR ESTATE, DUBLIN 12	CAD FILE No. : E-004	DRAWN BY : RP	DRAWING No. : P-03
			REV : P