




1 PROPOSED GROUND FLOOR PLAN
SCALE 1:100

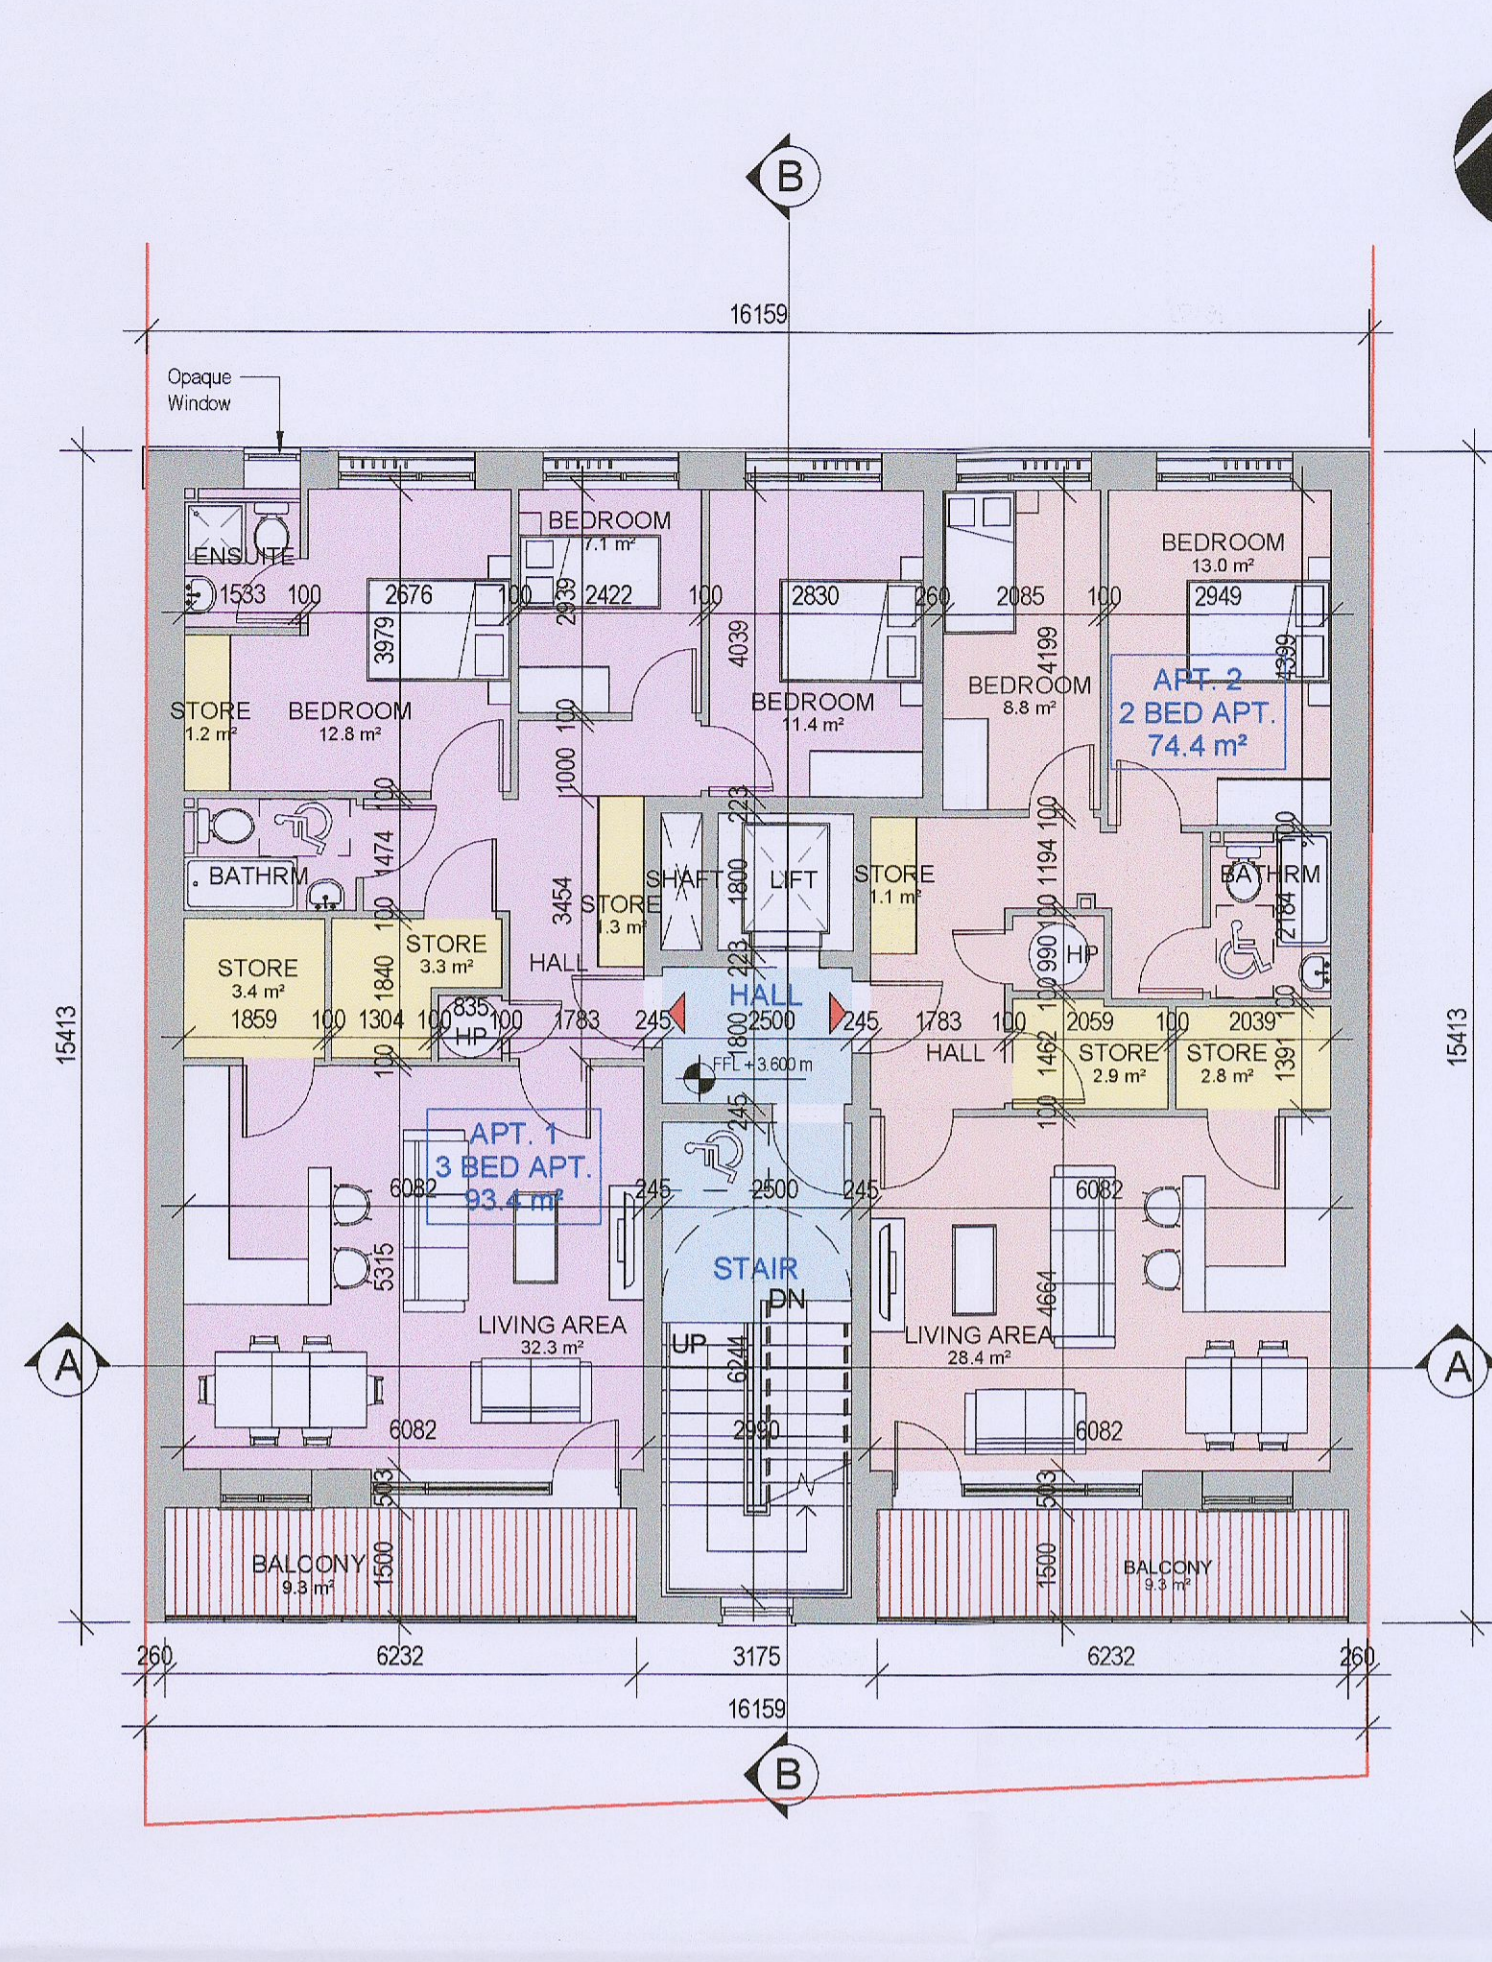

2 PROPOSED FIRST FLOOR PLAN
SCALE 1:100

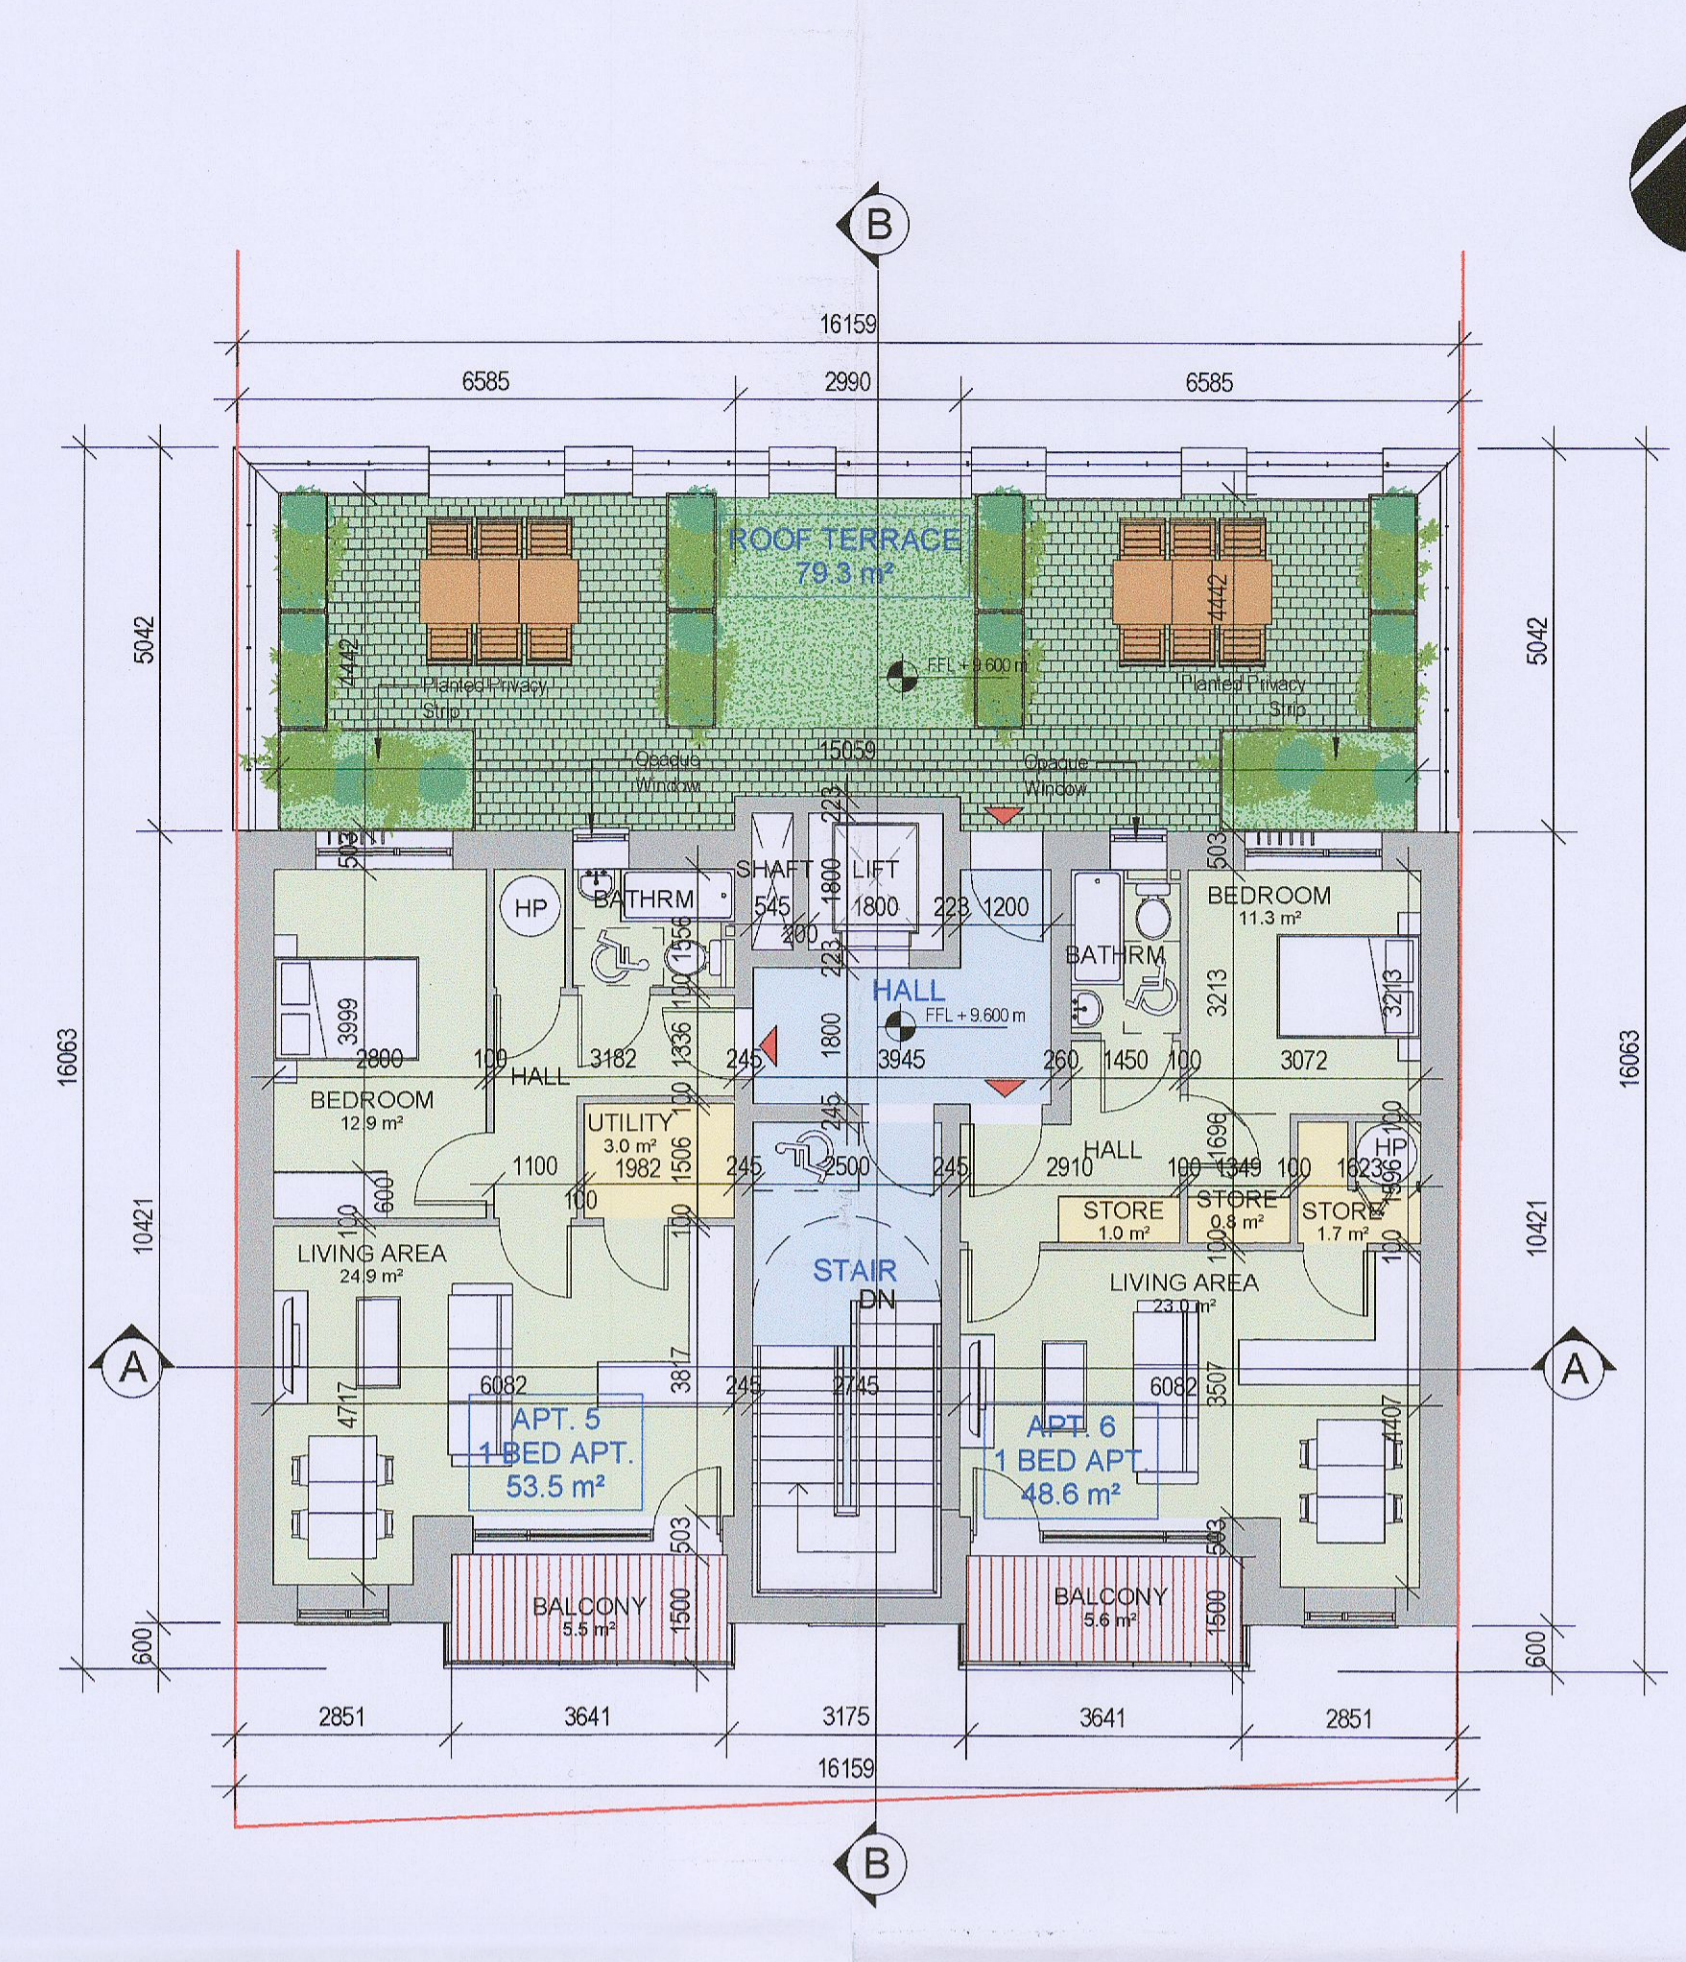

3 PROPOSED THIRD FLOOR PLAN
SCALE 1:100

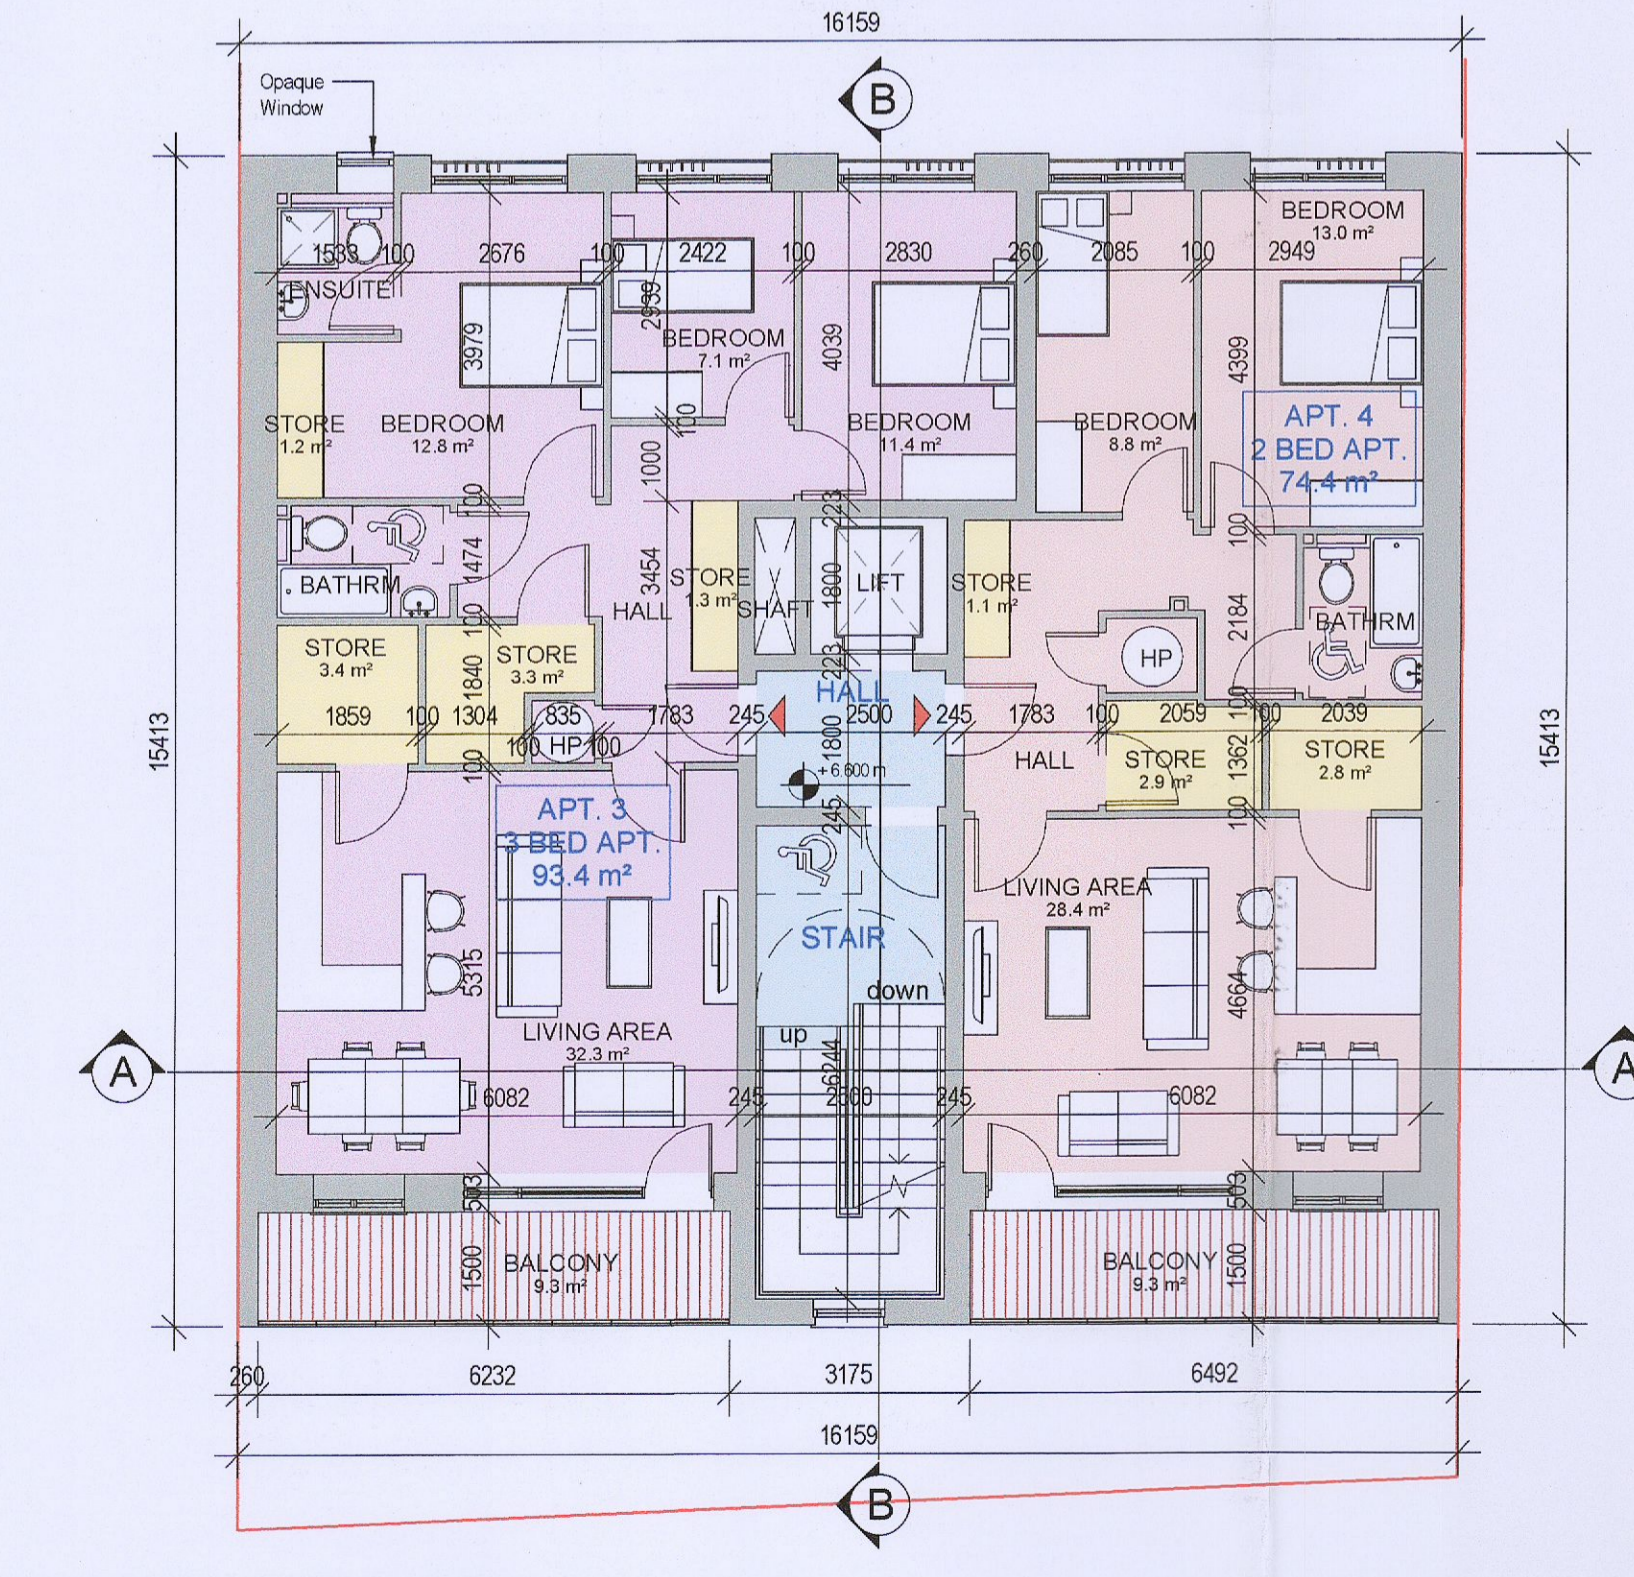

4 PROPOSED SECOND FLOOR PLAN
SCALE 1:100

ACCOMMODATION SCHEDULE	
1 BED APARTMENT	- 2 NO.
2 BED APARTMENT	- 2 NO.
3 BED APARTMENT	- 2 NO.
TOTAL NO. OF APARTMENTS	- 6 NO.

BUILDING LEGEND	
[Green Box]	1 BED APT.
[Pink Box]	2 BED APT.
[Purple Box]	3 BED APT.
[Light Blue Box]	HALL
[Blue Box]	RETAIL UNIT
[Light Green Box]	CORRIDOR
[Dark Green Box]	ROOF TERRACE
[Light Purple Box]	PLANTROOM
[Blue Box]	STAIR

NOTES:
© This drawing is copyright. Figured dimensions only to be taken from this drawing. All dimensions to be checked on site. Module Design Ltd to be informed of any discrepancies before work proceeds.

REV	DATE	DESCRIPTION	ISSUED
A	2022.10.07	Issued for Planning to SDCC	ZE
B	2023.03.28	Issued for Further Information to SDCC	ZE
C	2023.06.06	Issued for Planning Appeal to An Bord Pleanála	ZE

CLIENT NAME: ALAN & MONICA HOLMES		
DRAWN: ZE	CHECKED: MON	PAGE SIZE A1
DRAWING NO. PTW - MD - ZZ - 00 - DR - A - P2002		
Project	Originator	Level
Location	Type	Role
Number		

PROJECT NAME: PROPOSED MIXED USE DEV. AT PAINTWORLD, 1-2 BALLYMOUNT ROAD LOWER, DUBLIN 12			
DRAWING TITLE PROPOSED FLOOR PLANS			
PROJECT NO. 21122	DATE January 2022	SCALE 1:100	REV C

MODULE
ARCHITECTURE | DESIGN | PROJECT MANAGEMENT
1st Floor, 2 Chapel Hill, Lucan, Co. Dublin
t: +353 1 532 5078 e: hello@module.ie w: www.module.ie

STATUS
PLANNING APPEAL REG. REF. SD22A/0406