
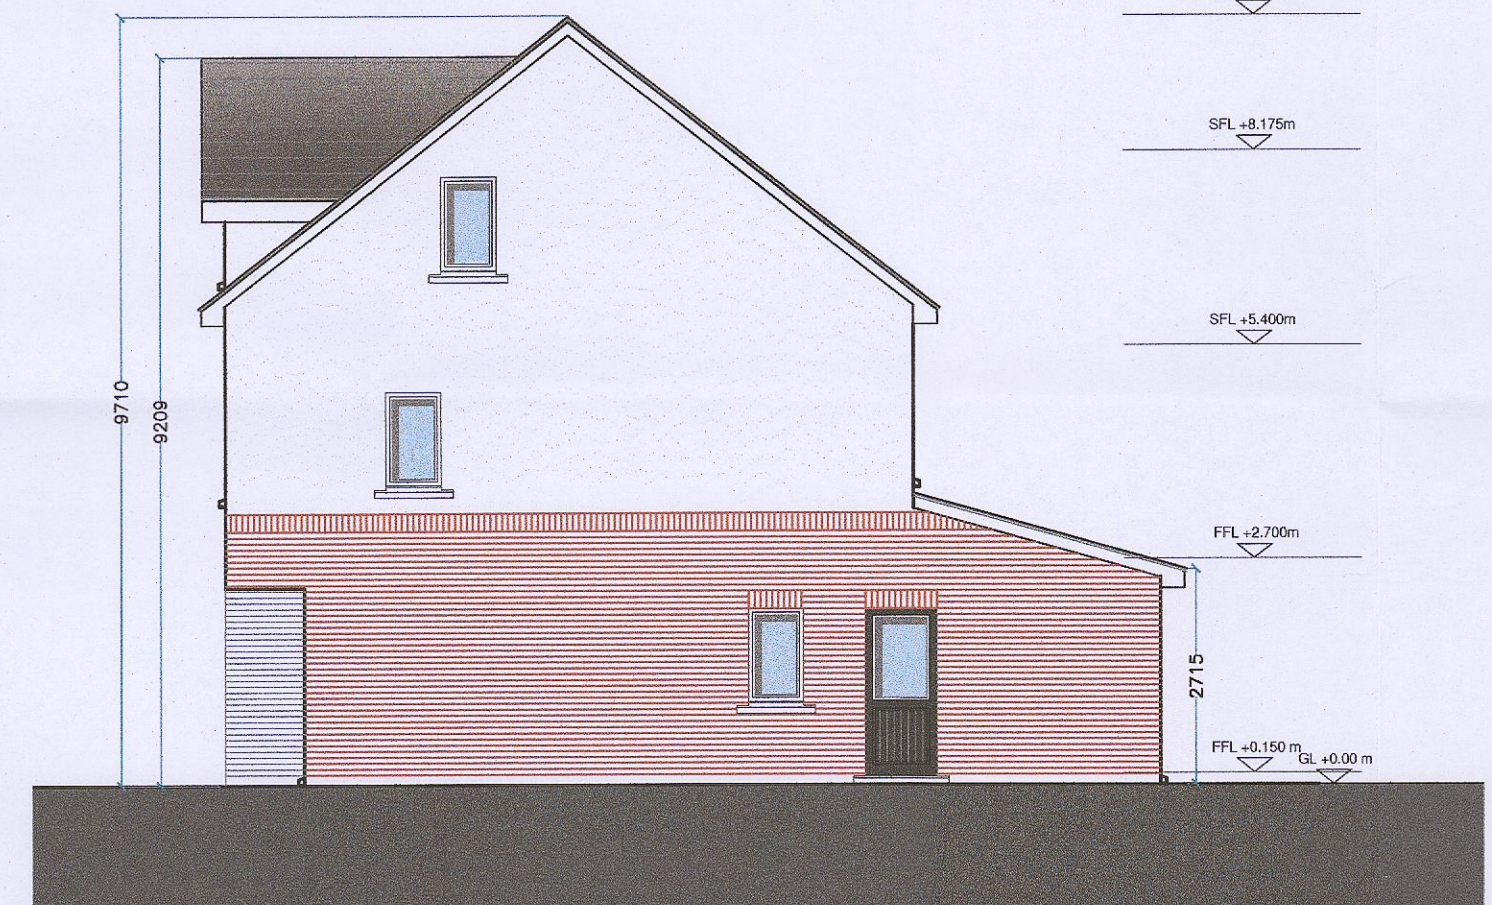


Proposed Floor Plans
scale 1:100



Glazed Elements Specification
 R_w 30dB

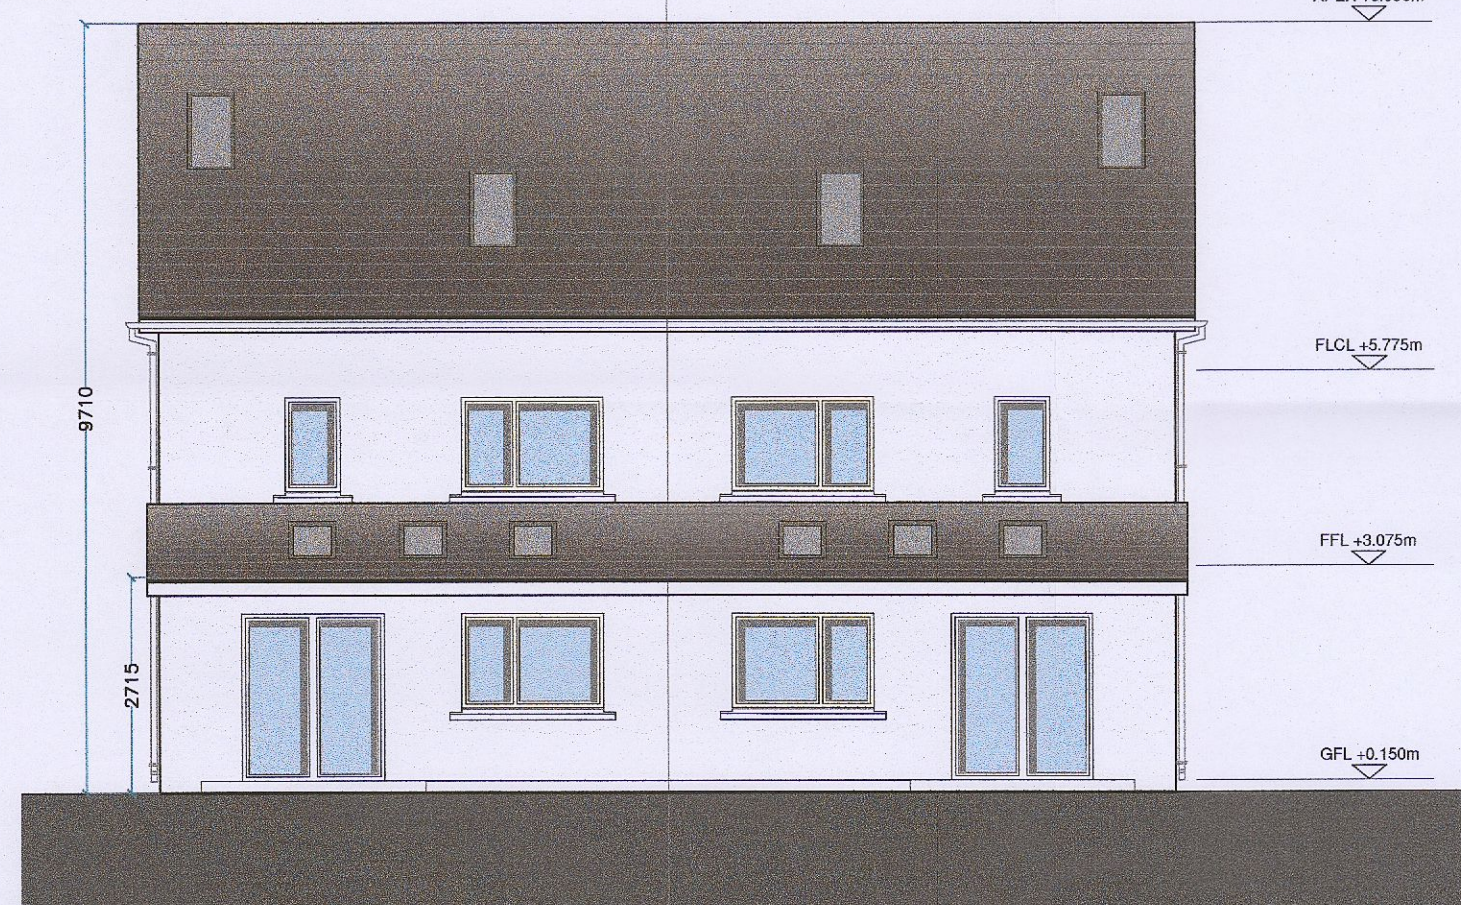

Proposed Front Elevation
scale 1:100

Proposed Back Elevation
scale 1:100

Proposed Side Elevation
scale 1:100

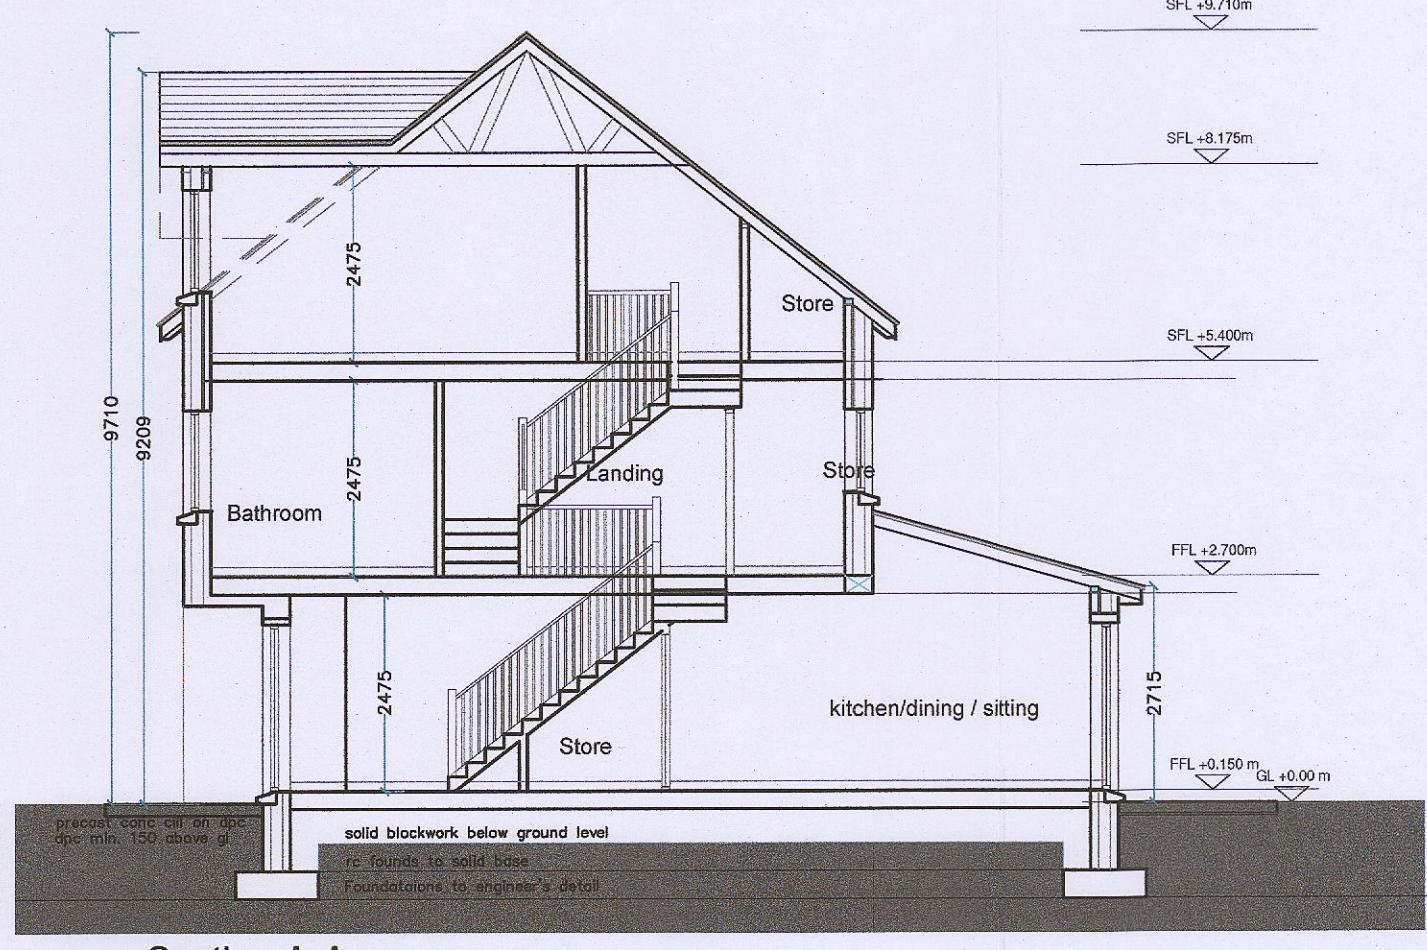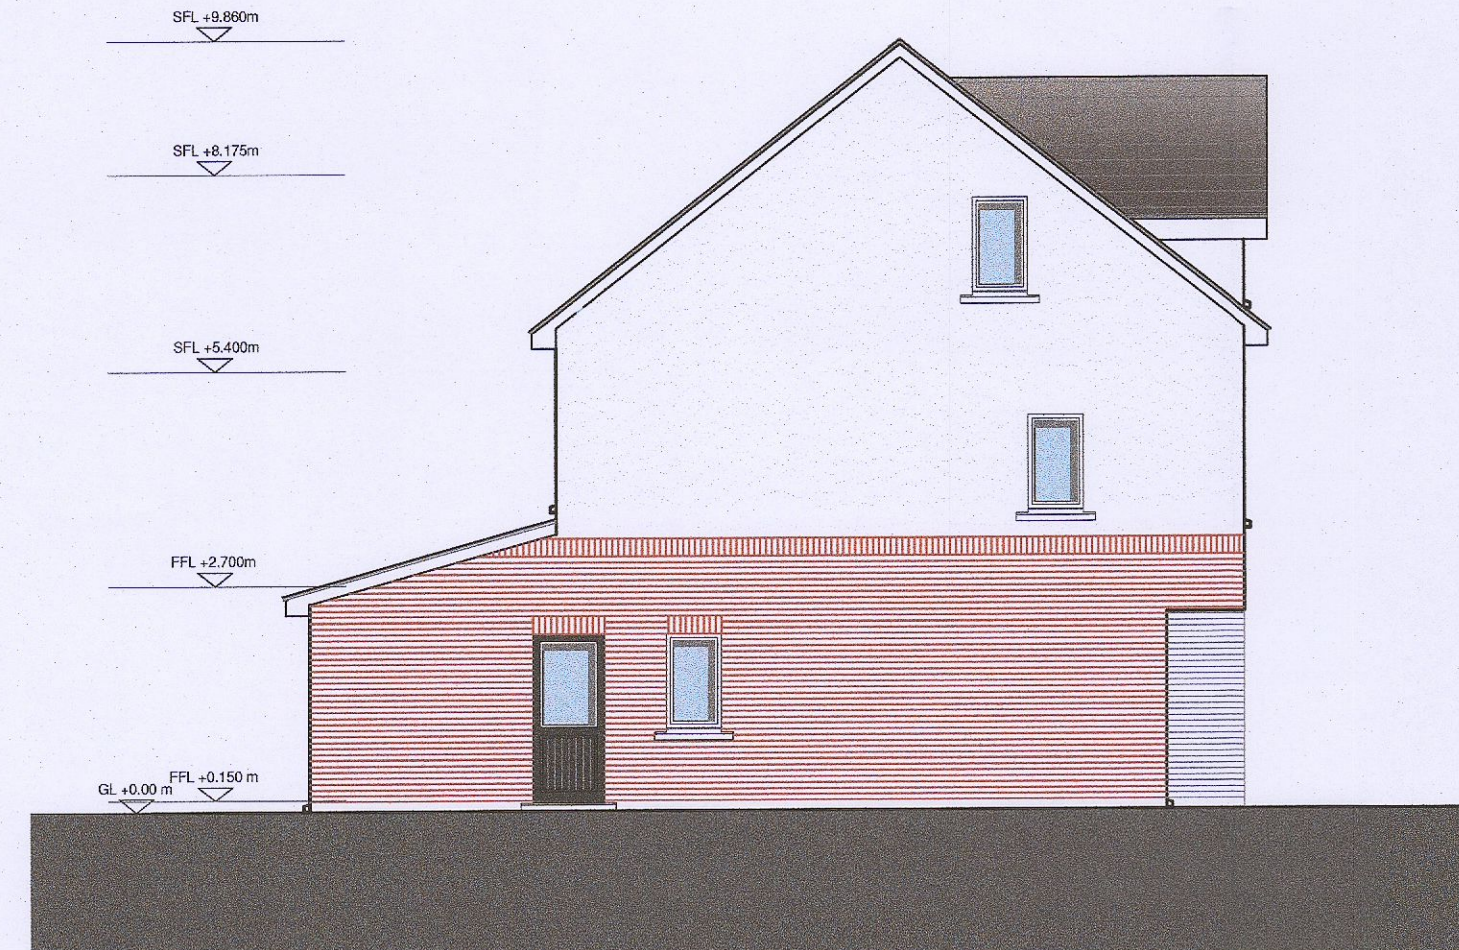

Proposed Side Elevation
scale 1:100

Proposed Section A-A
scale 1:100

House Types A & A
4 Bed, 6P, Semi-Detached
Nos. 3-4, 5-6, 7-8

FURTHER INFORMATION DRAWING
Figured dimensions only to be taken from this drawing. All dimensions to be checked on site before work commences.

<p>COLLINS MAHER MARTIN</p>		<p>No. Revisions</p>	<p>Date</p>
<p>Scale 1:100</p>		<p>Client Ciaran Reilly</p>	
<p>Date 28/02/2023</p>		<p>Project Proposed Development at Main Street, Rathcoole, Co. Dublin</p>	
<p>Drawn PM,MS.</p>		<p>Job No. 19524</p>	
<p>Title FURTHER INFORMATION House Type A Floor Plans, Elevations and Section</p>		<p>Drng No.</p>	

Dodder Park Road
Rathfarnham
Dublin 14

T: 01 - 490 0637-8
F: 01 - 490 7633
W: www.comma.ie
E: info@comma.ie

ISO 9001 REGISTERED FIRM
REGISTERED PRACTICE
2014
RIAI

HOUSE TYPE A
4-Bed semi detached type - 2-8 (8Units)
Ground Floor Area - 64.43sq.m
First Floor Plan - 47.86sq.m
Second Floor Plan - 34.00sq.m
Total House Area - 146.28sq.m
Back garden area per house - min70.00- sq.m