

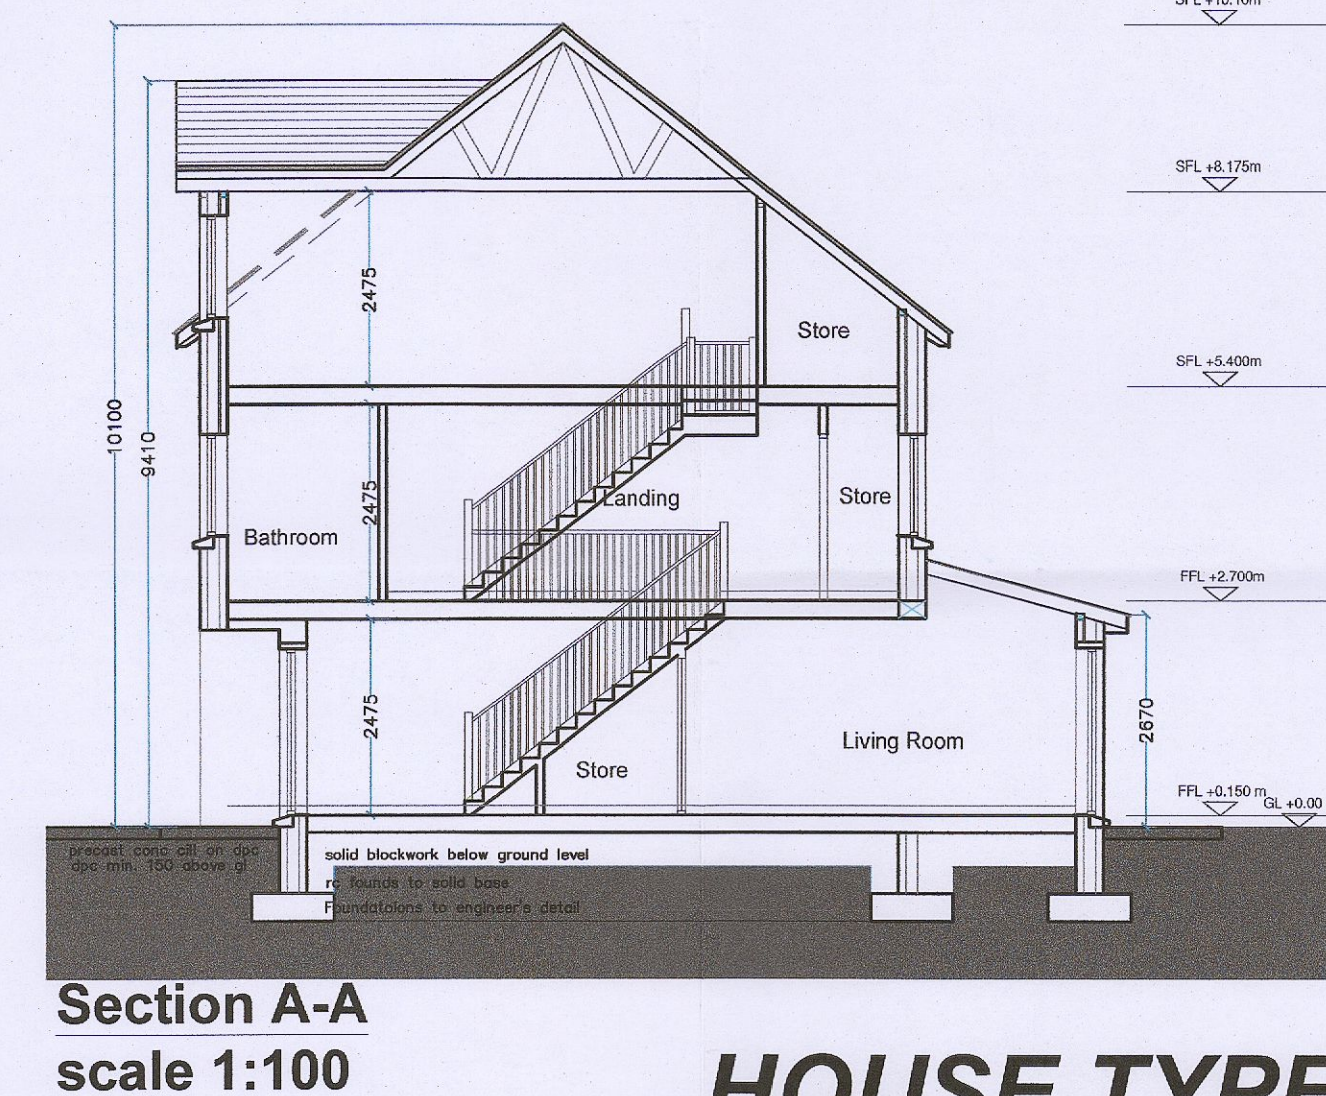
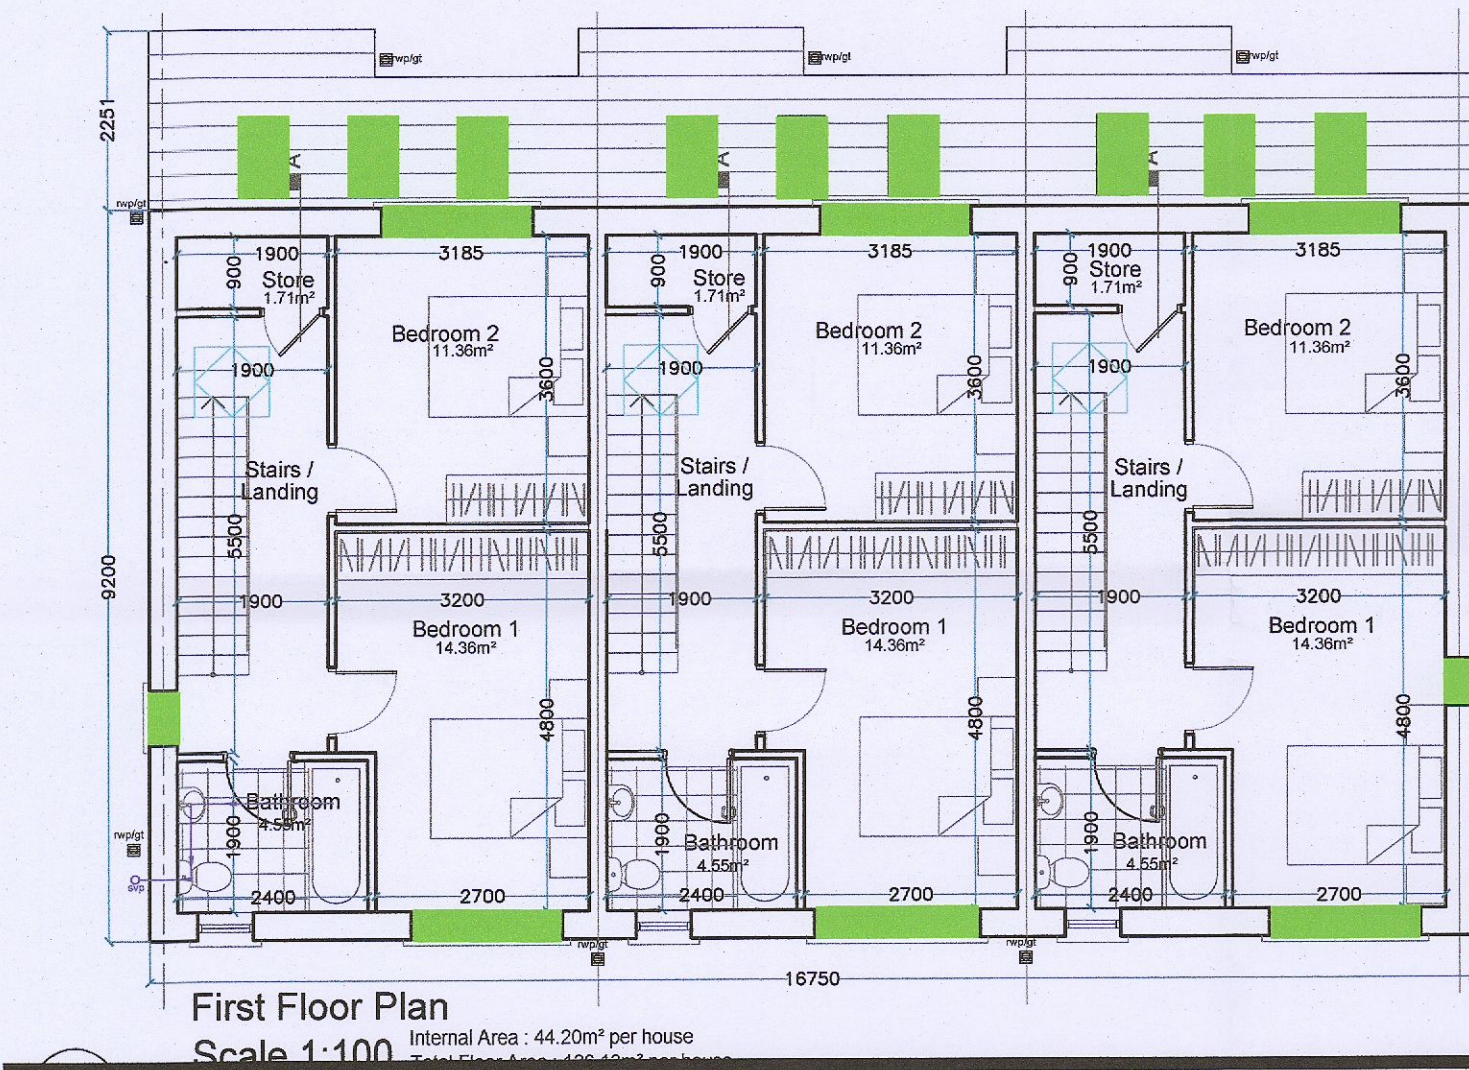
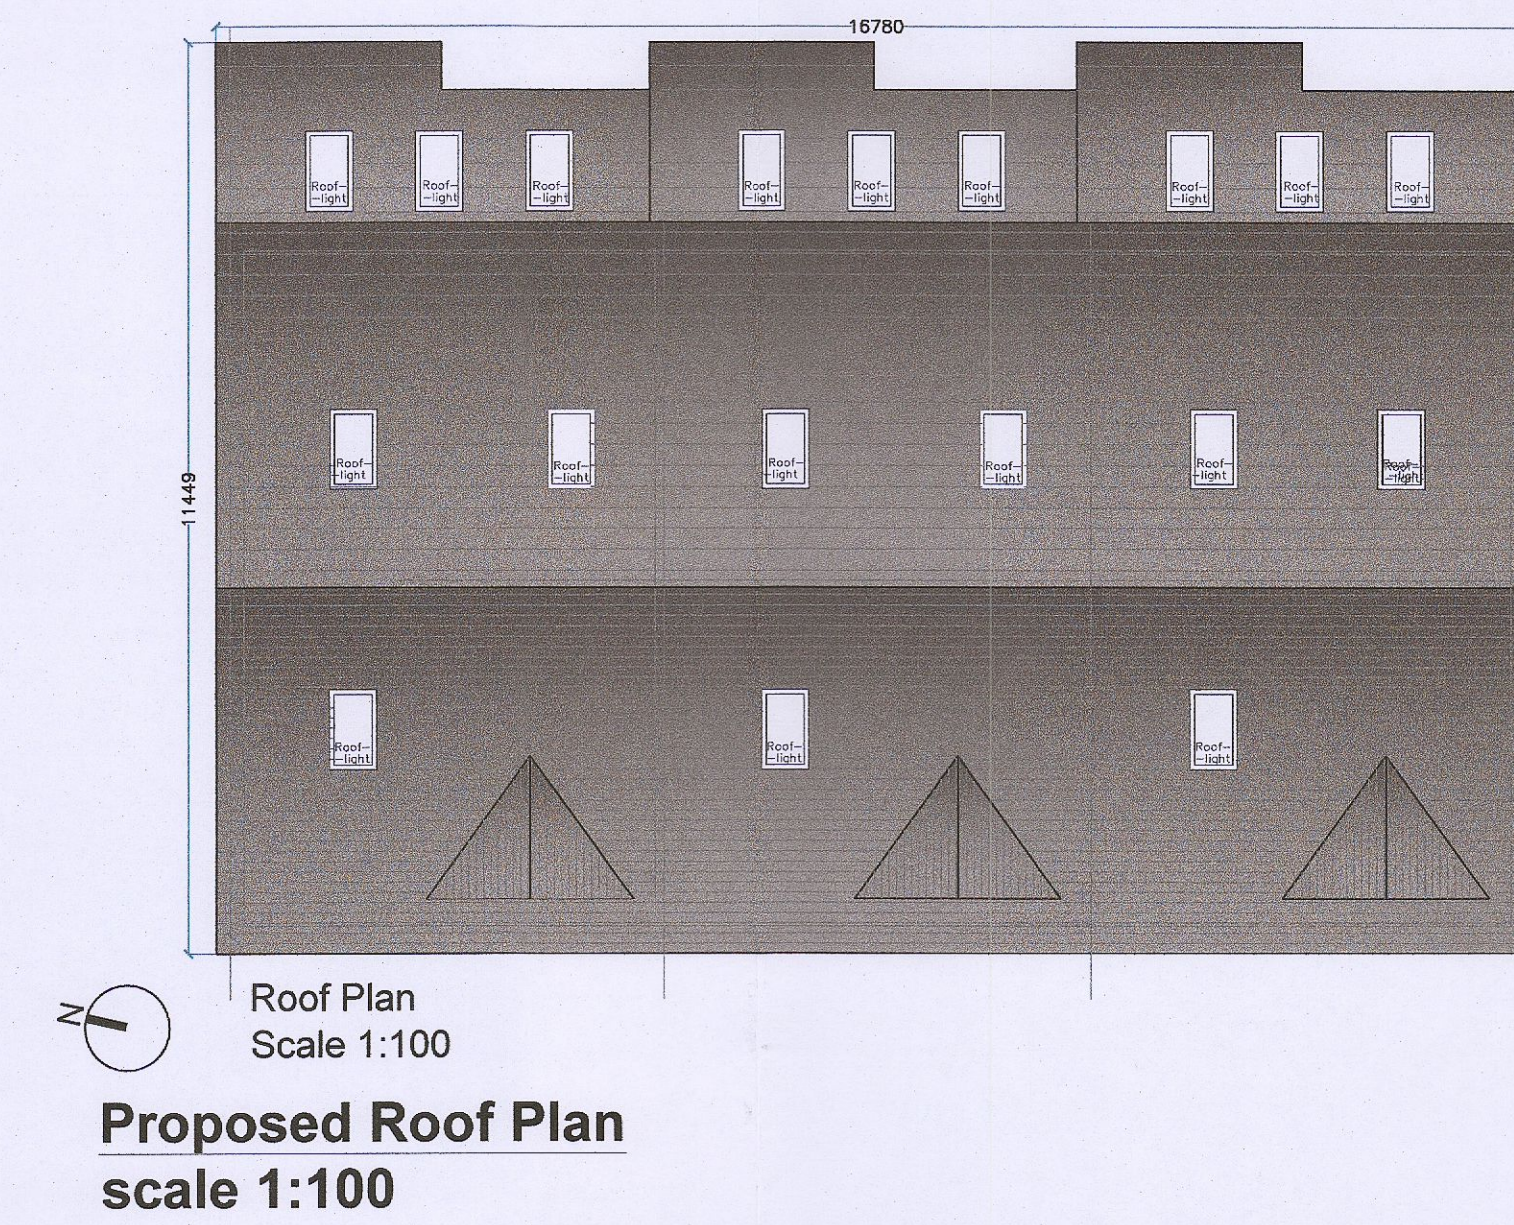
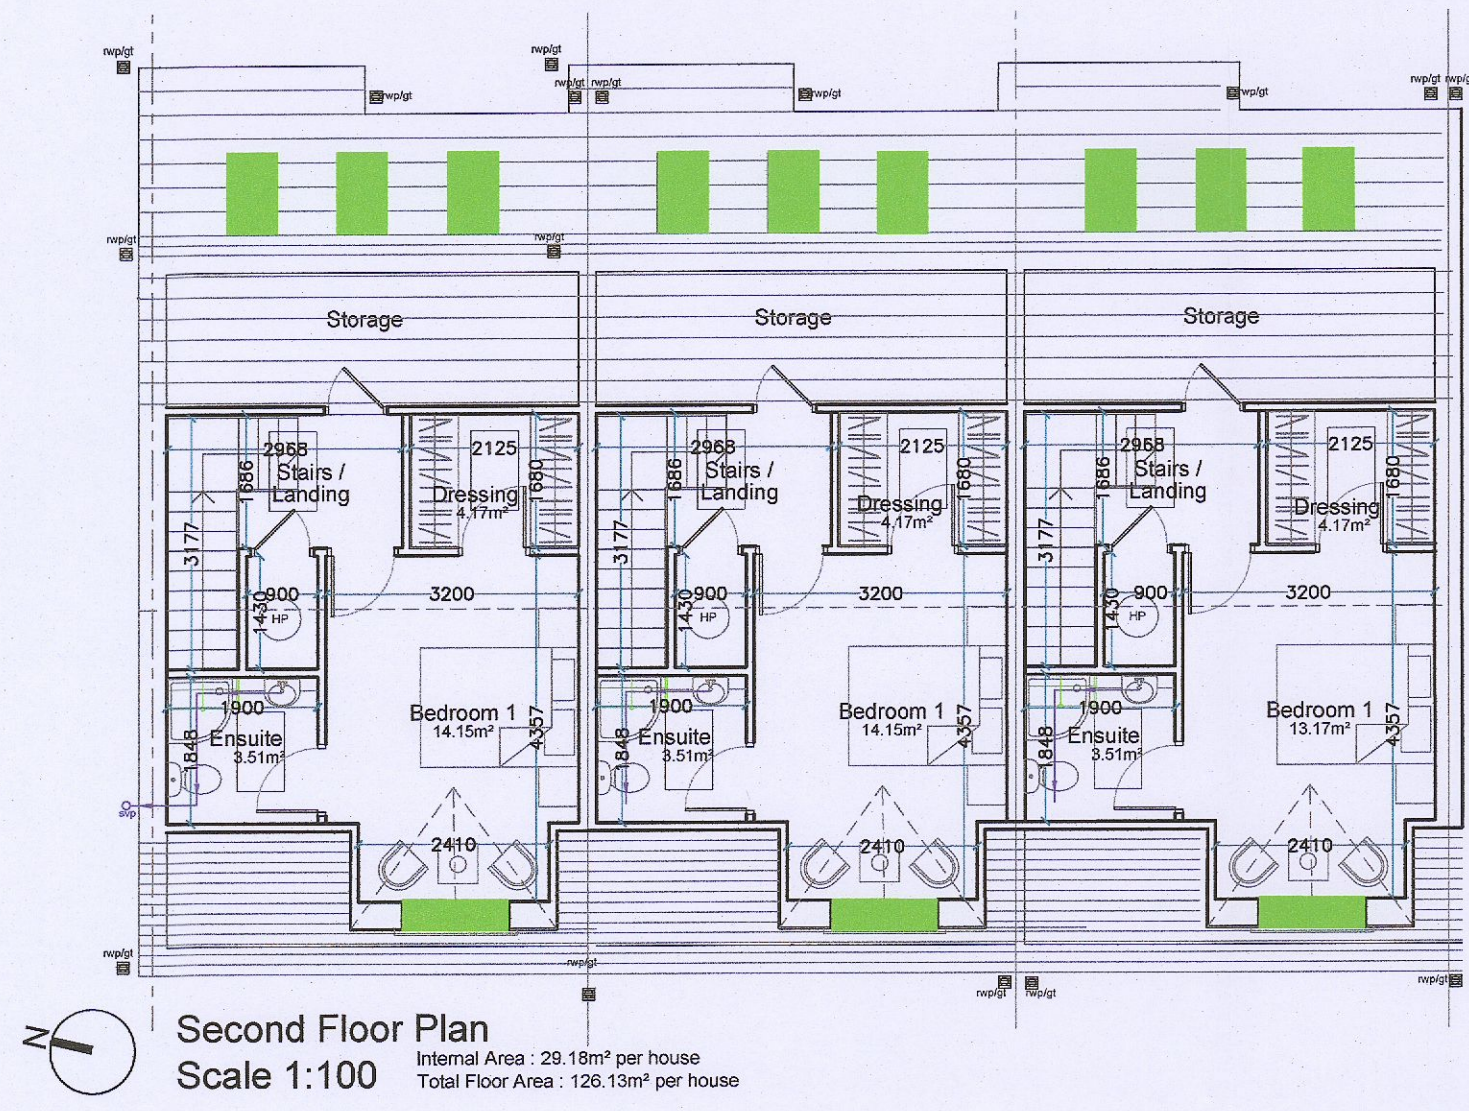
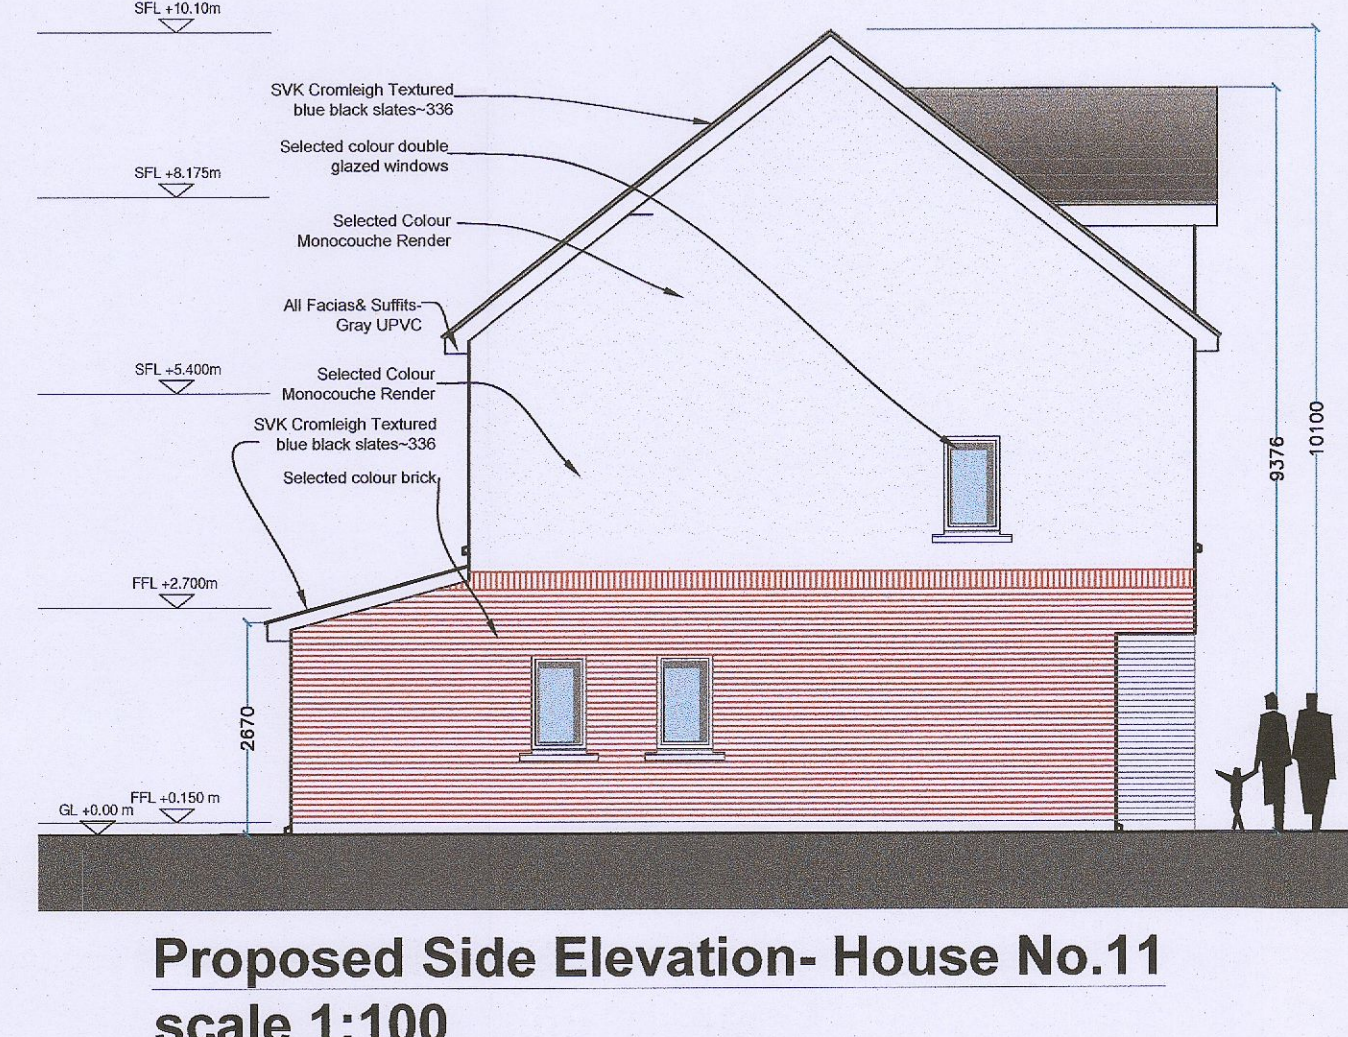


PROPOSED DEVELOPMENT AT MAIN STREET, RATHCOOLE, CO. DUBLIN

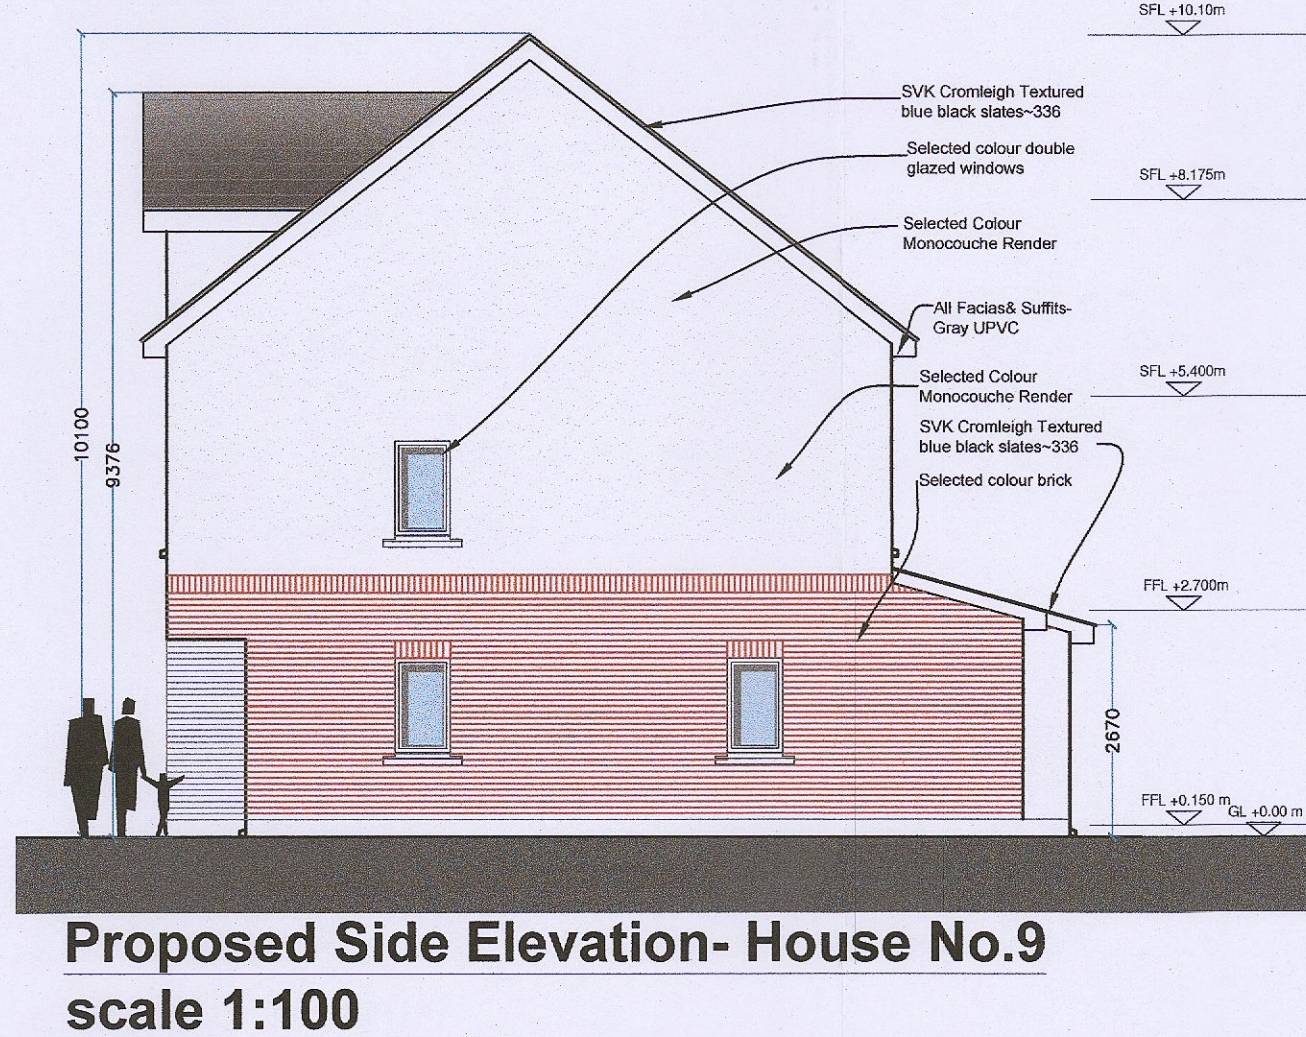

Glazed Elements Specification
R_w 30dB

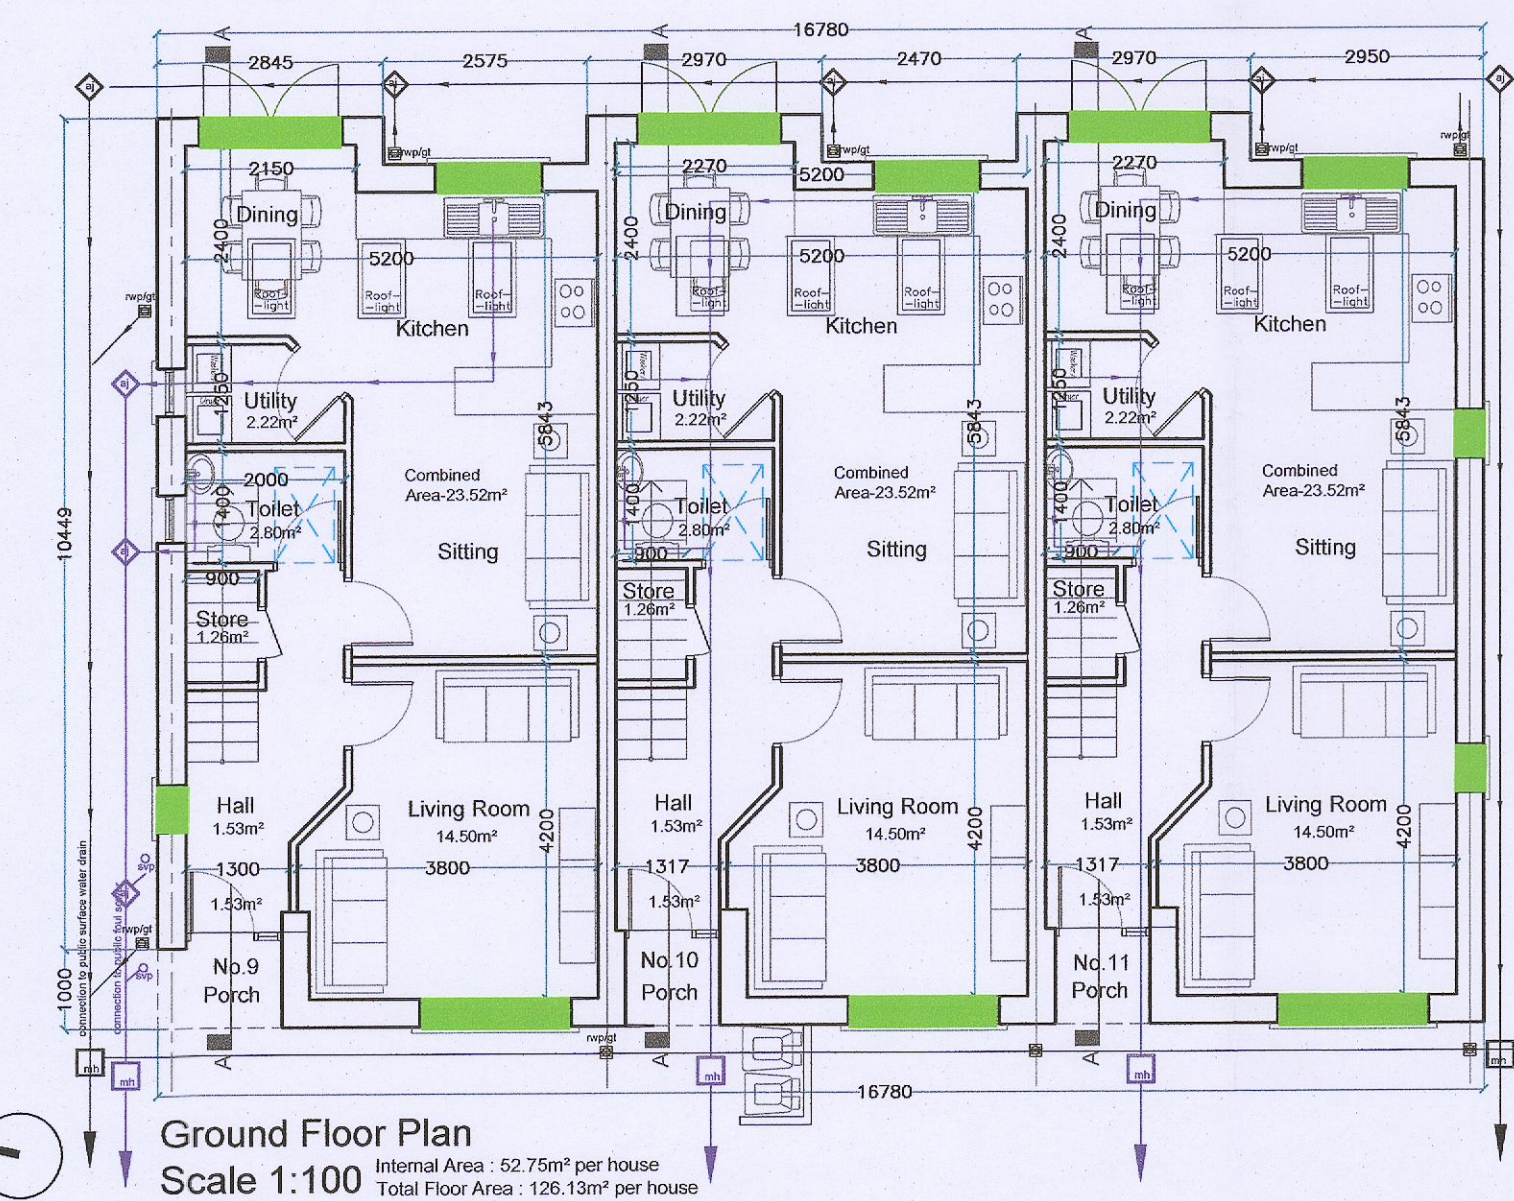

House Types B
3 Bed, 6P, Terraced House
Nos. 9-11

HOUSE TYPE B

- 3-Bed terraced house - 9-11 (3Units)
- Ground Floor Area - 52.75sq.m
- First Floor Plan - 44.20sq.m
- Second Floor Plan - 29.18sq.m
- Total House Area - 126.13sq.m
- Back garden area per house - min.60.00sq.m

No. Revisions Date
FURTHER INFORMATION DRAWING
Figured dimensions only to be taken from this drawing. All dimensions to be checked on site before work commences.

COLLINS MAHER MARTIN ARCHITECTS
Dodder Park Road Rathfarnham Dublin 14
T: 01 - 490 0637-8
F: 01 - 490 7633
W: www.comma.ie
E: info@comma.ie

Scale 1:100	Client Ciaran Reilly	
Date 01/03/2023	Project Proposed Development at Main Street, Rathcoole, Co. Dublin	
Drawn PM,MS,	Title FURTHER INFORMATION House Type B Floor Plans, Elevations and Section	Job No. 19524
		Drg No.