

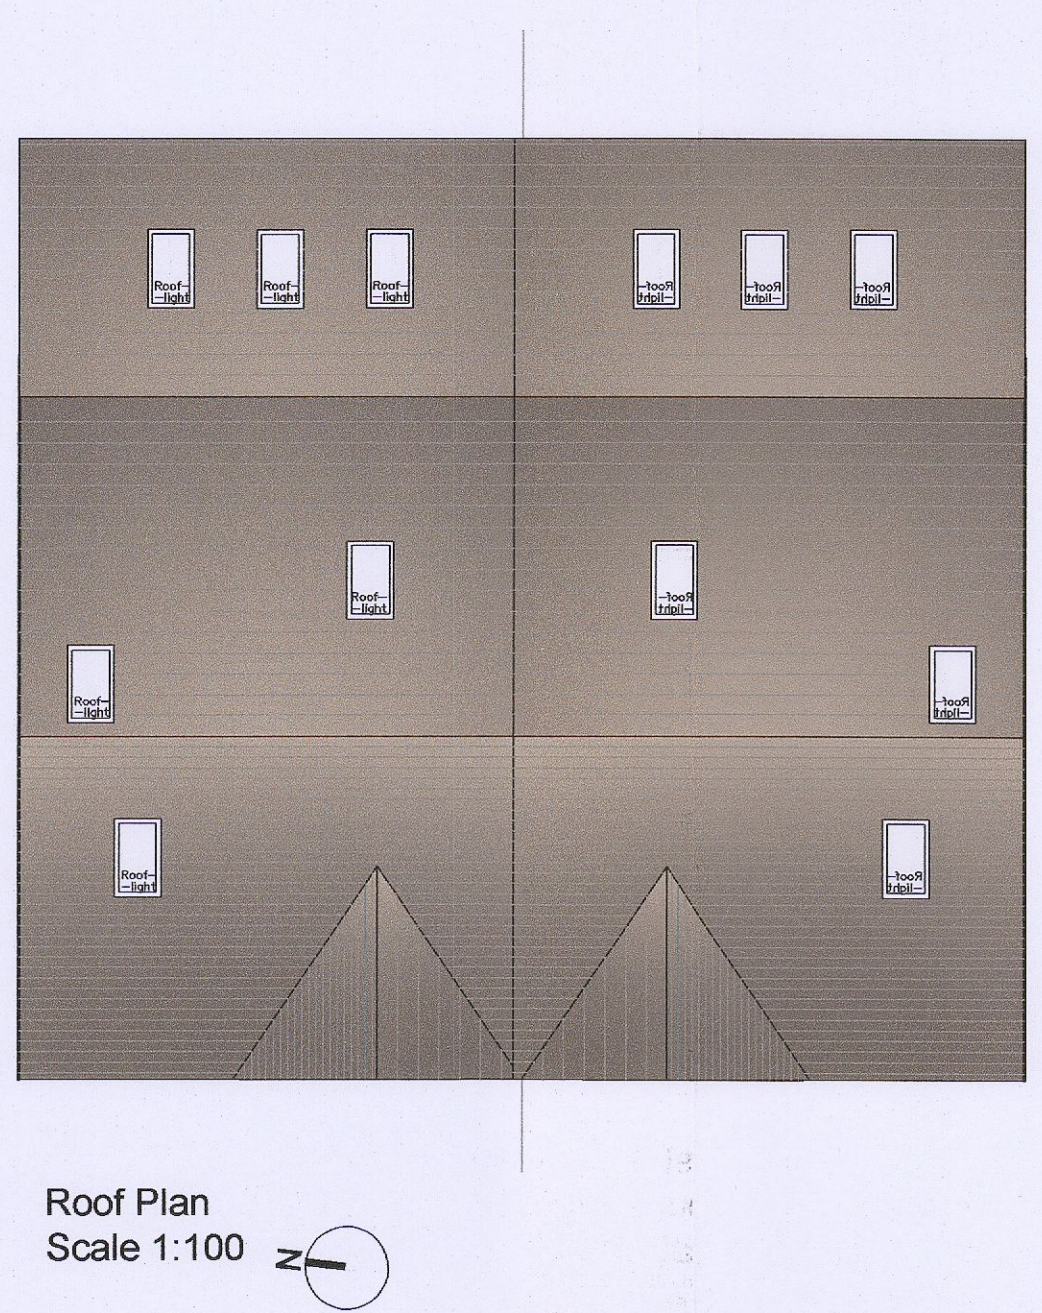
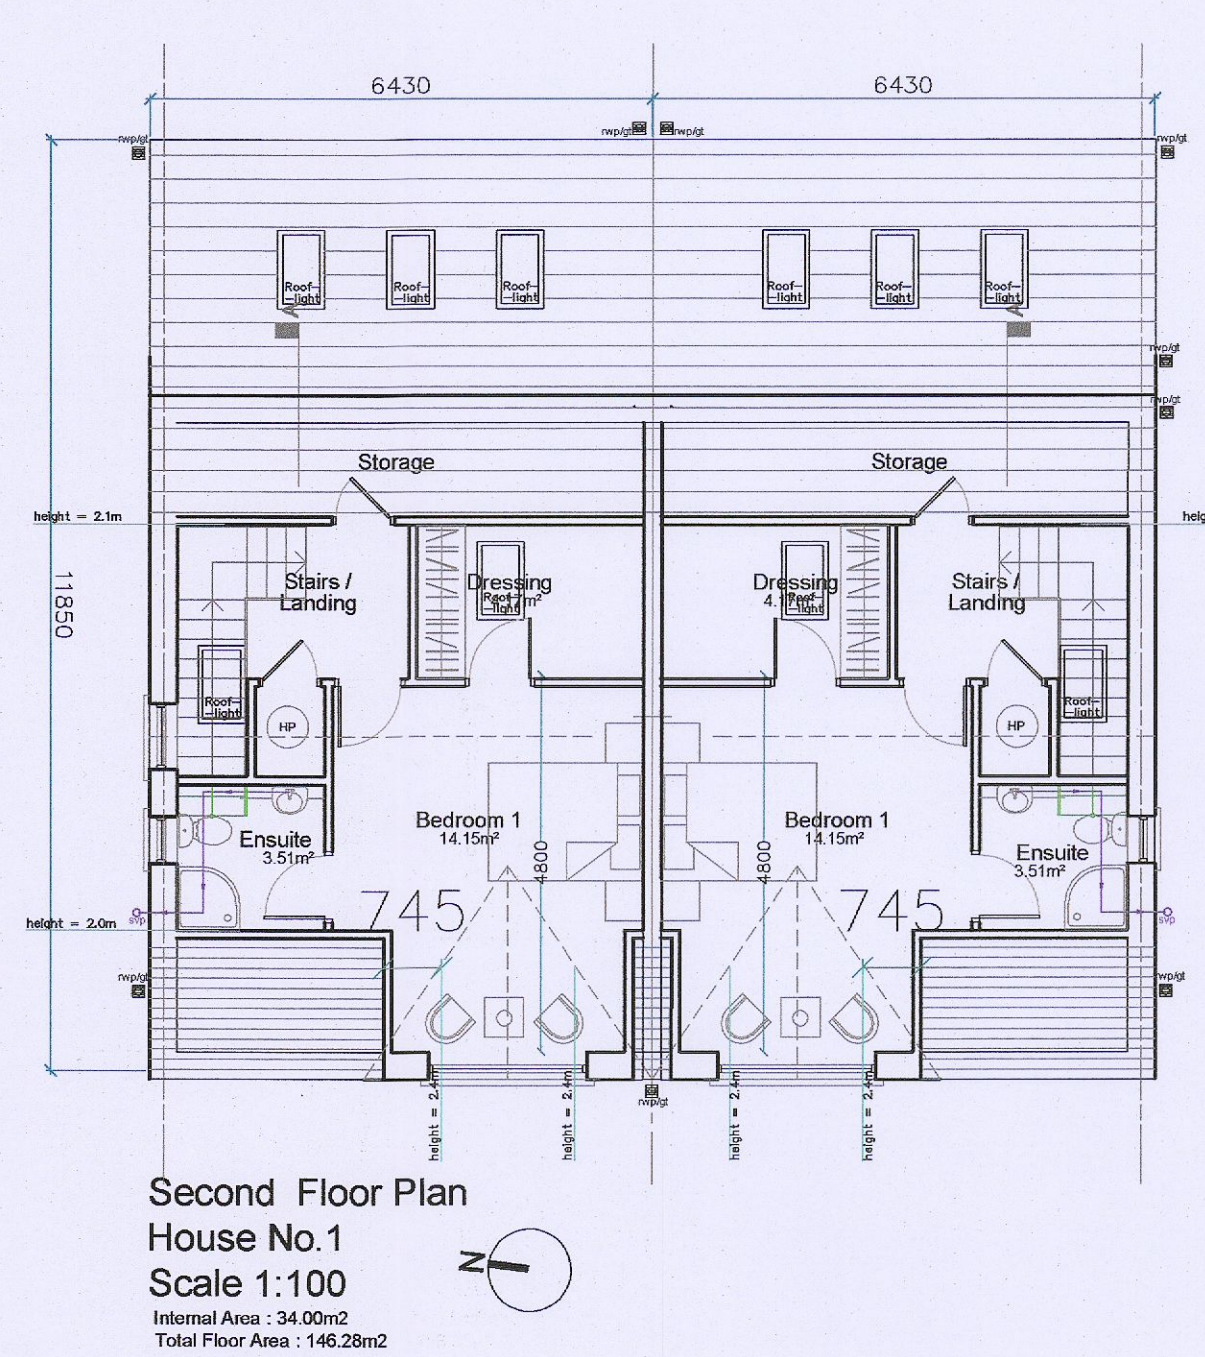


**PROPOSED DEVELOPMENT AT MAIN STREET, RATHCOOLE, CO. DUBLIN**

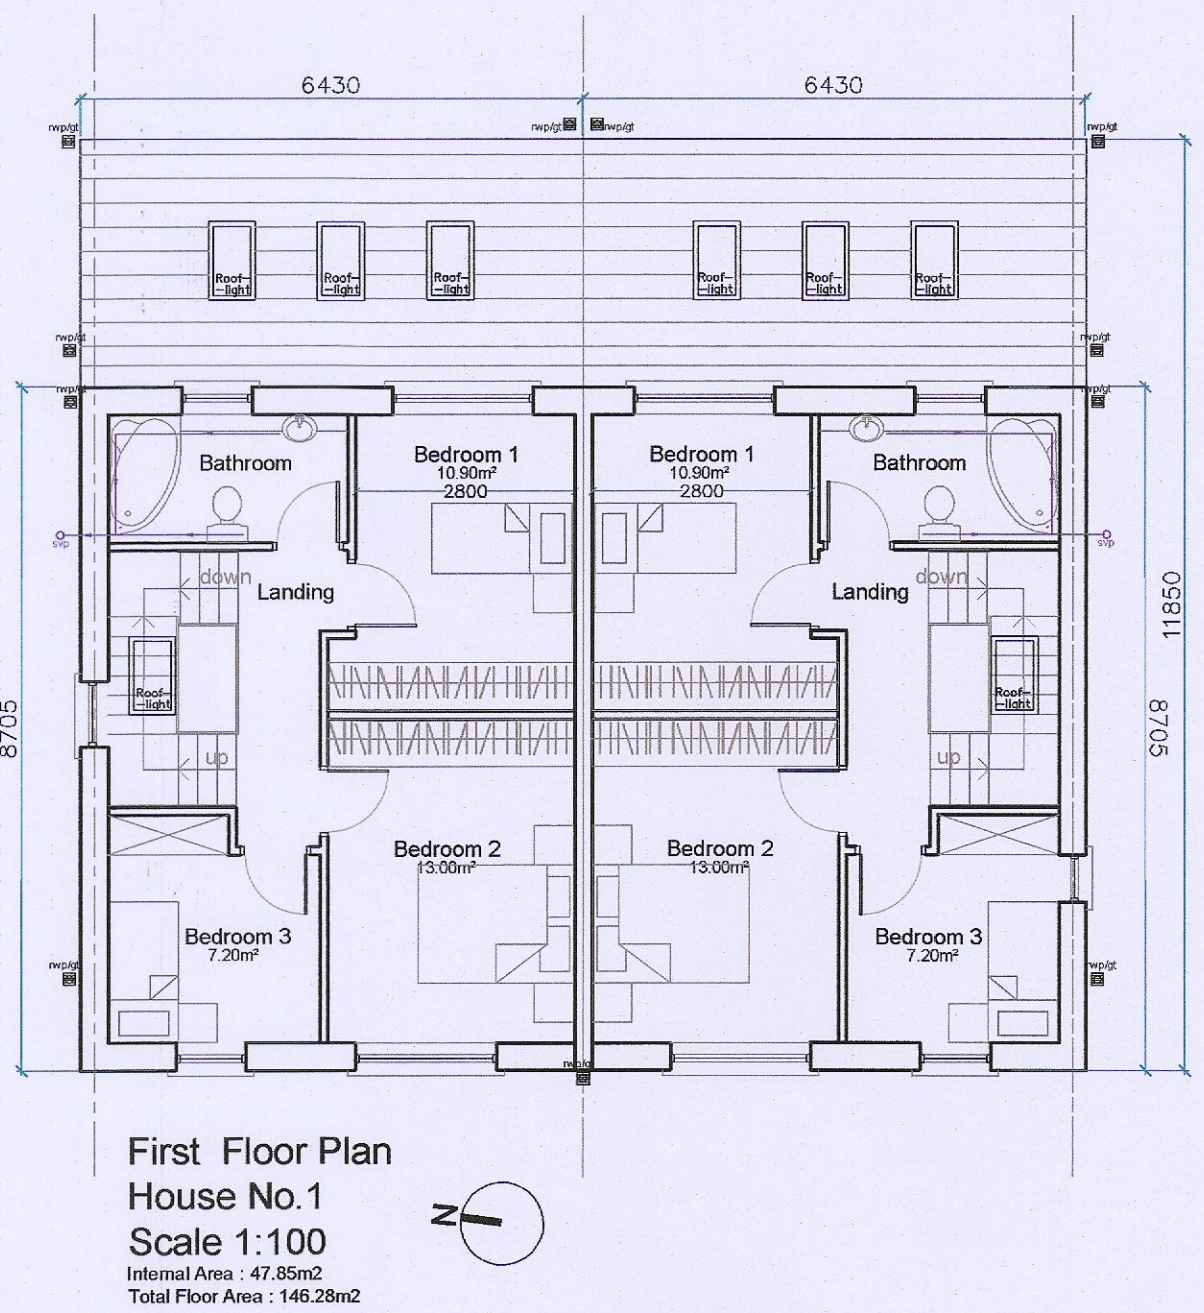


**Proposed Floor Plans**  
scale 1:100

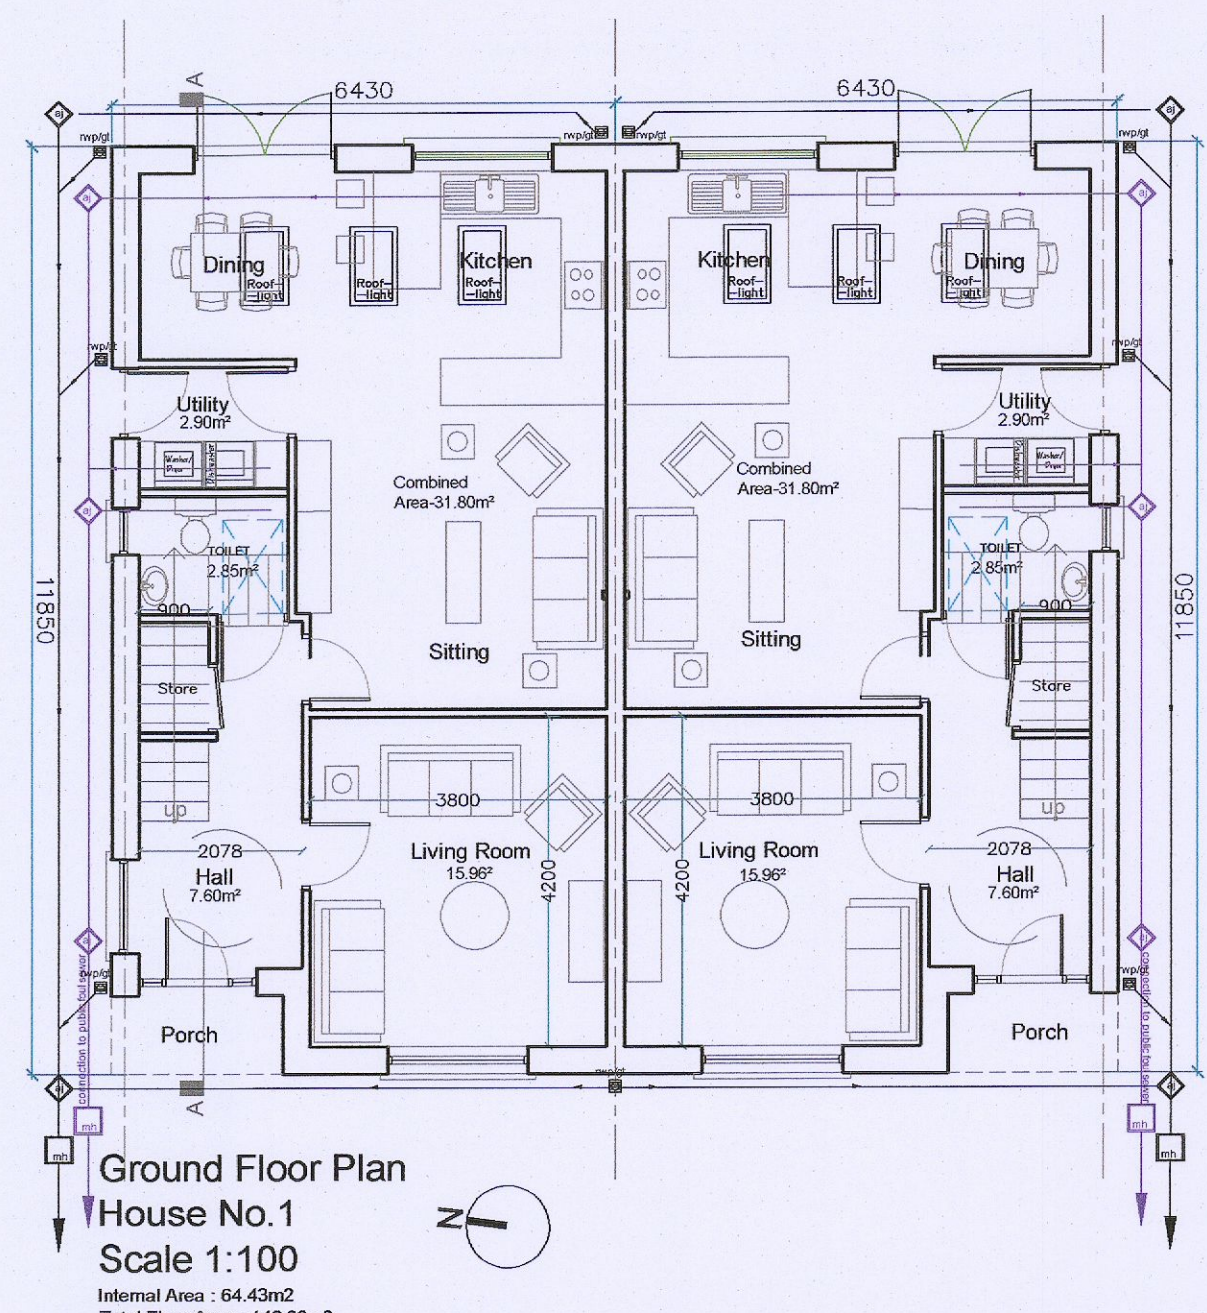


**Proposed Front Elevation**  
scale 1:100




**Proposed Back Elevation**  
scale 1:100

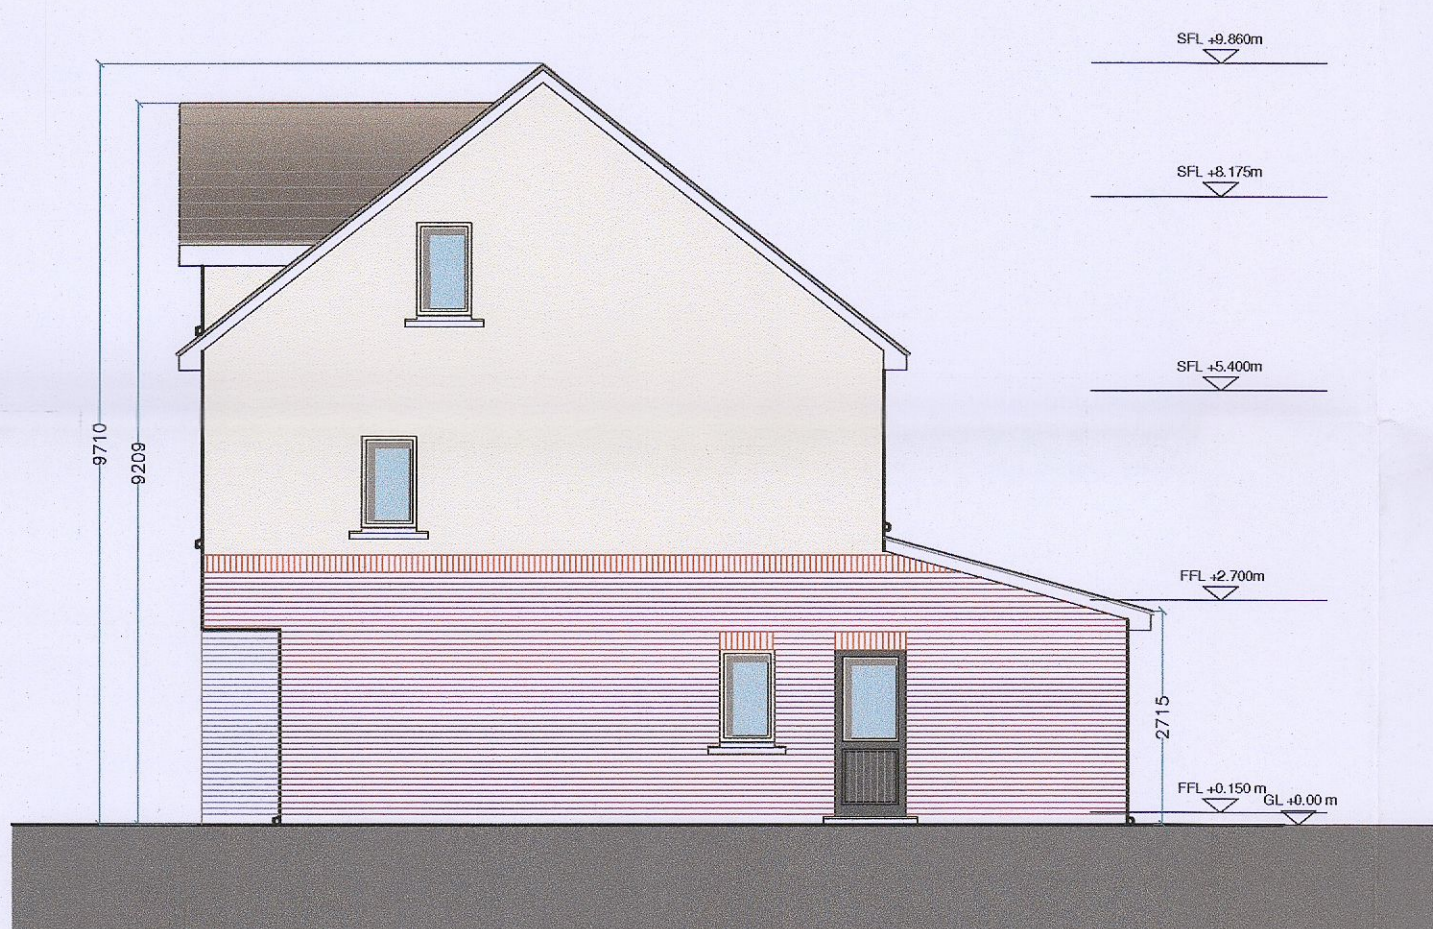

**Proposed Side Elevation- House Type A House No.2**  
scale 1:100

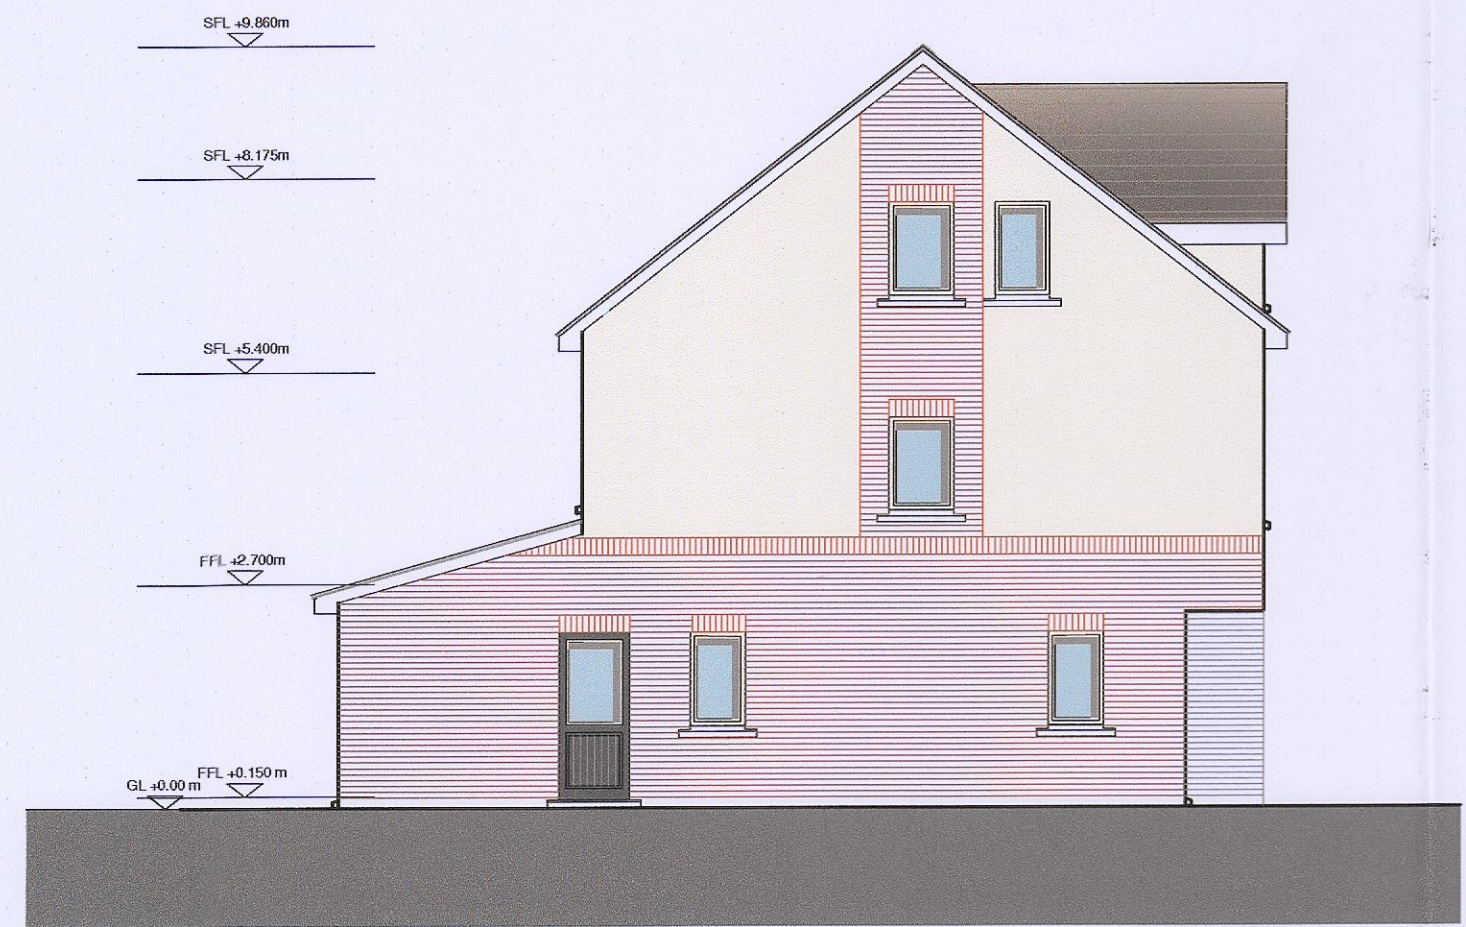

**Proposed Side Elevation- House type A1 House No.1**  
scale 1:100

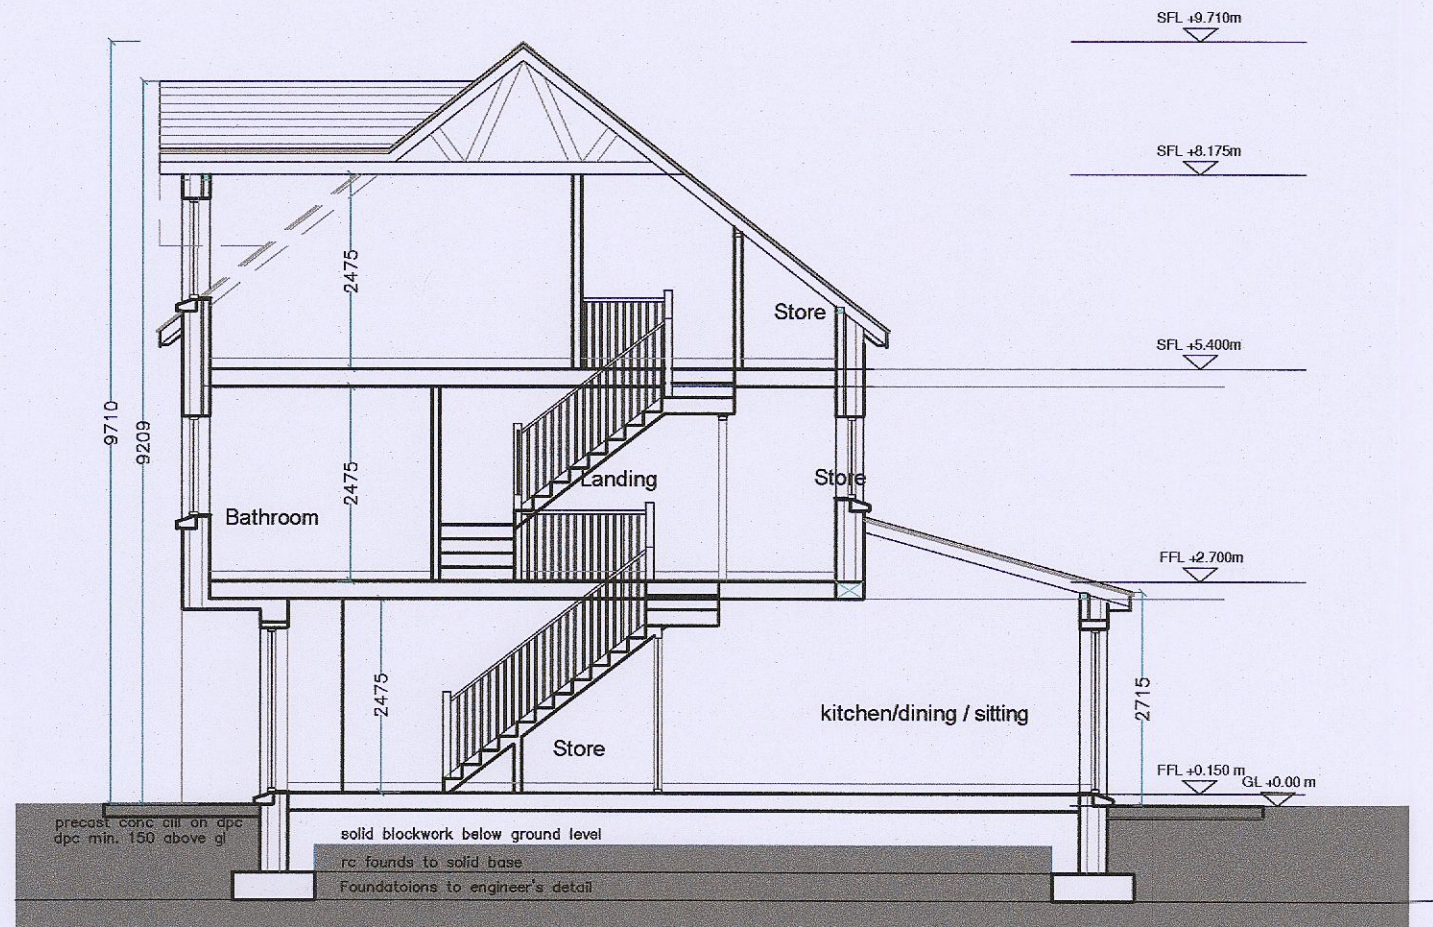

**Proposed Section A-A**  
scale 1:100

House Types A1& A  
4 Bed, 6P, Semi-Detached  
Nos. 1-2

**FI- 06**

**FURTHER INFORMATION DRAWING**

Figured dimensions only to be taken from this drawing. All dimensions to be checked on site before work commences.

No.	Revisions	Date
<b>FURTHER INFORMATION DRAWING</b>		
Architects: <b>COLLINS MAHER MARTIN</b>		
Scale	1:100	Client
Date	28/02/2023	Project
Drawn	comma	Proposed Development at Main Street, Rathcoole, Co. Dublin
Title	FURTHER INFORMATION House Type A1- House No.1&2 Floor Plans, Elevations and Section	Job No.
		19524
		Drp No.
		FI-06

Dodder Park Road  
Rathfarnham  
Dublin 14

T: 01 - 490 0637-8  
F: 01 - 490 7633

W: www.comma.ie  
E: info@comma.ie

