

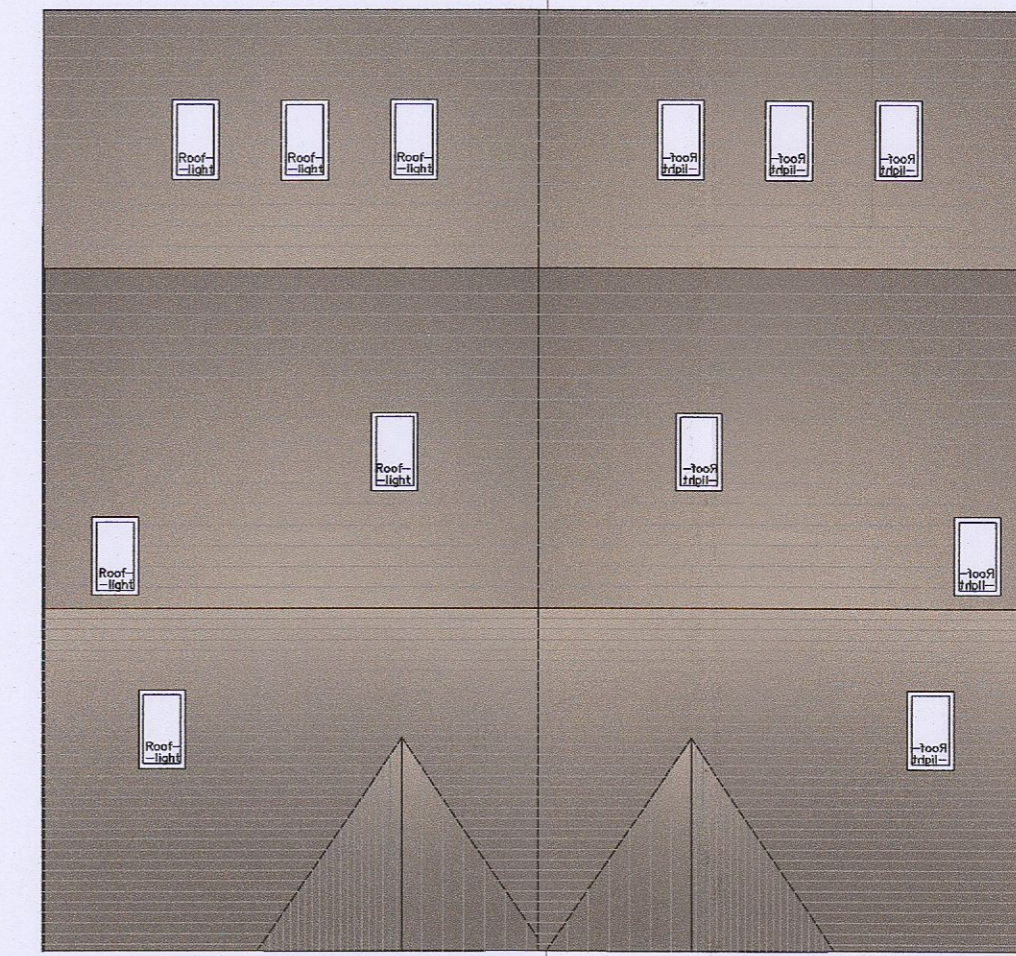
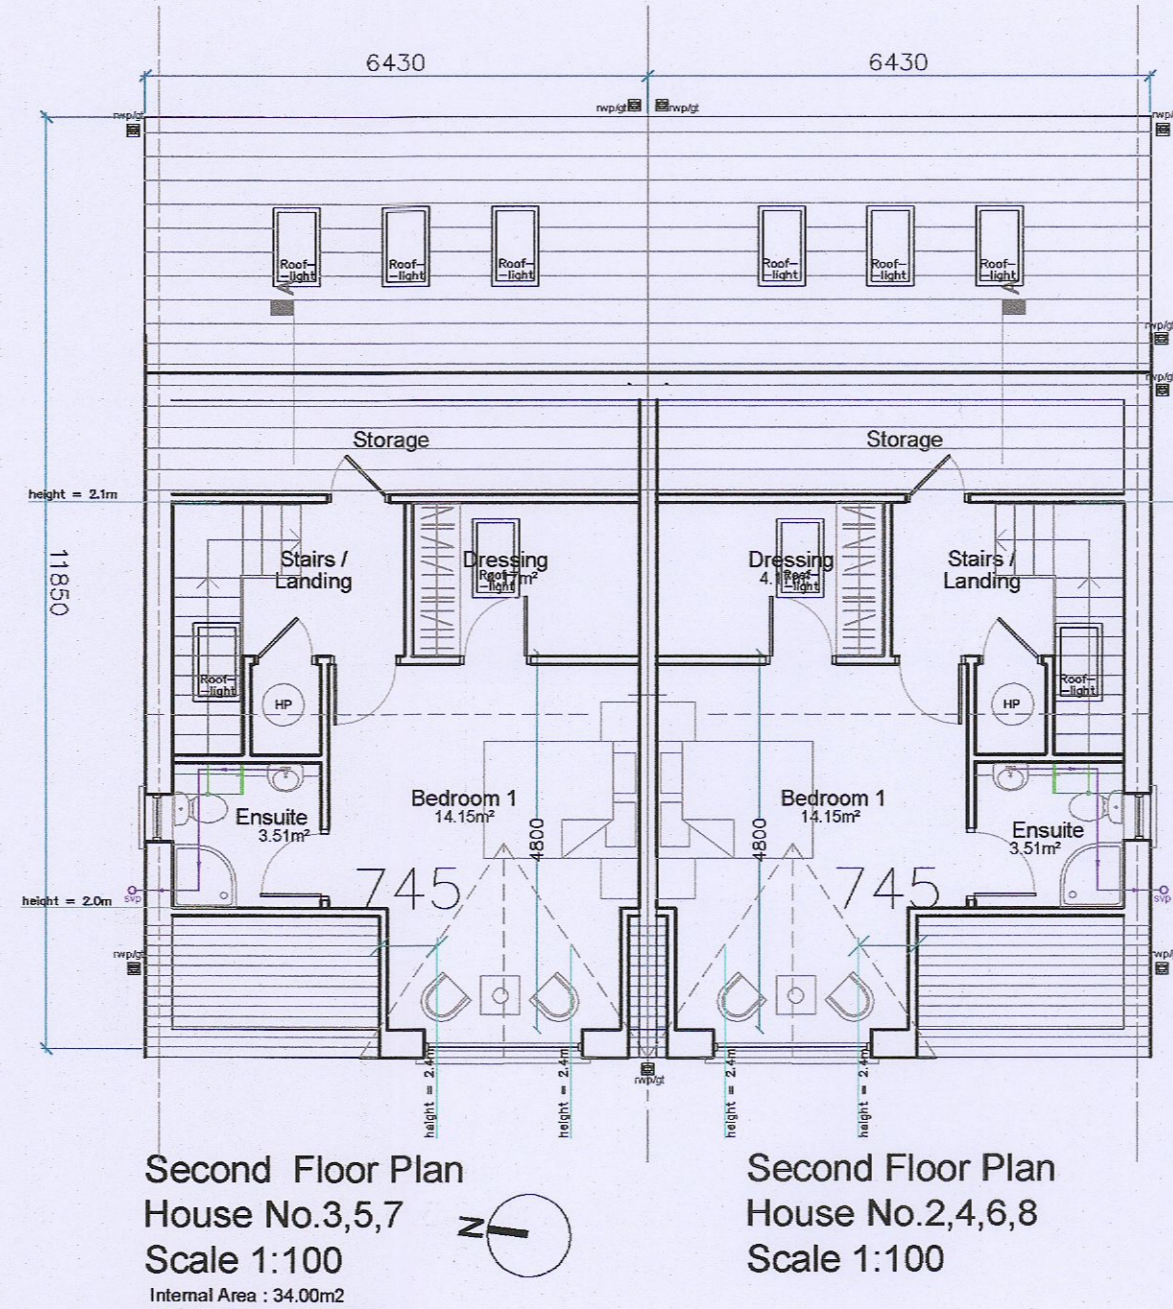


**PROPOSED DEVELOPMENT AT MAIN STREET,
RATHCOOLE, CO. DUBLIN**

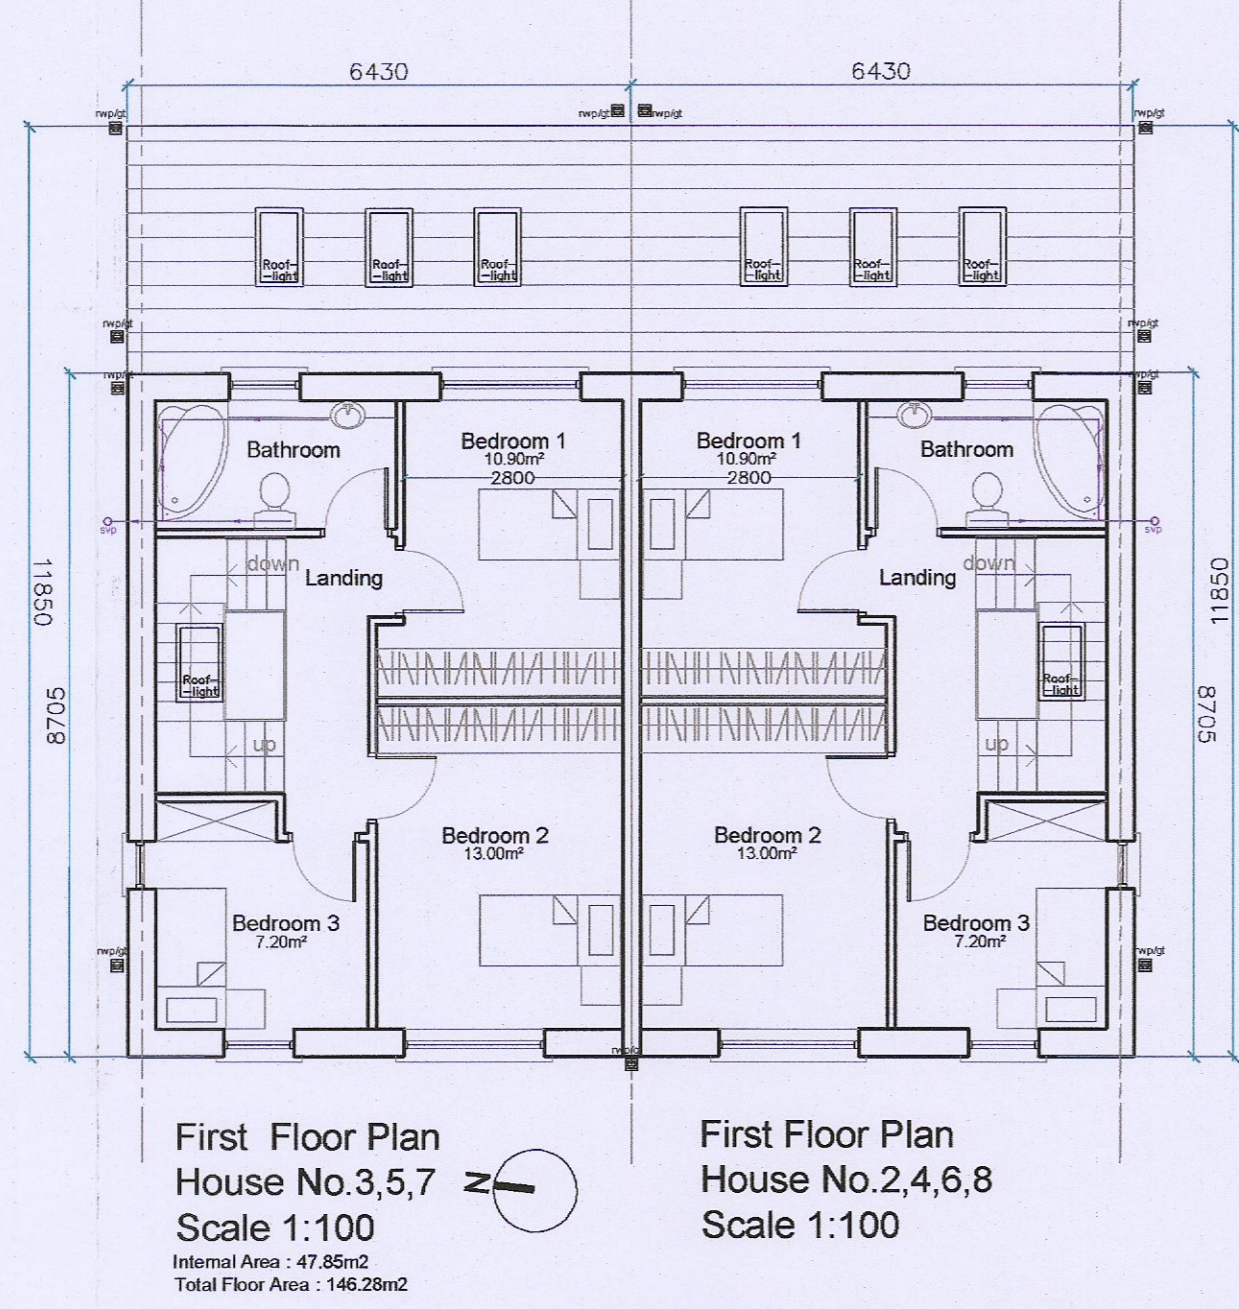


Proposed Floor Plans
scale 1:100

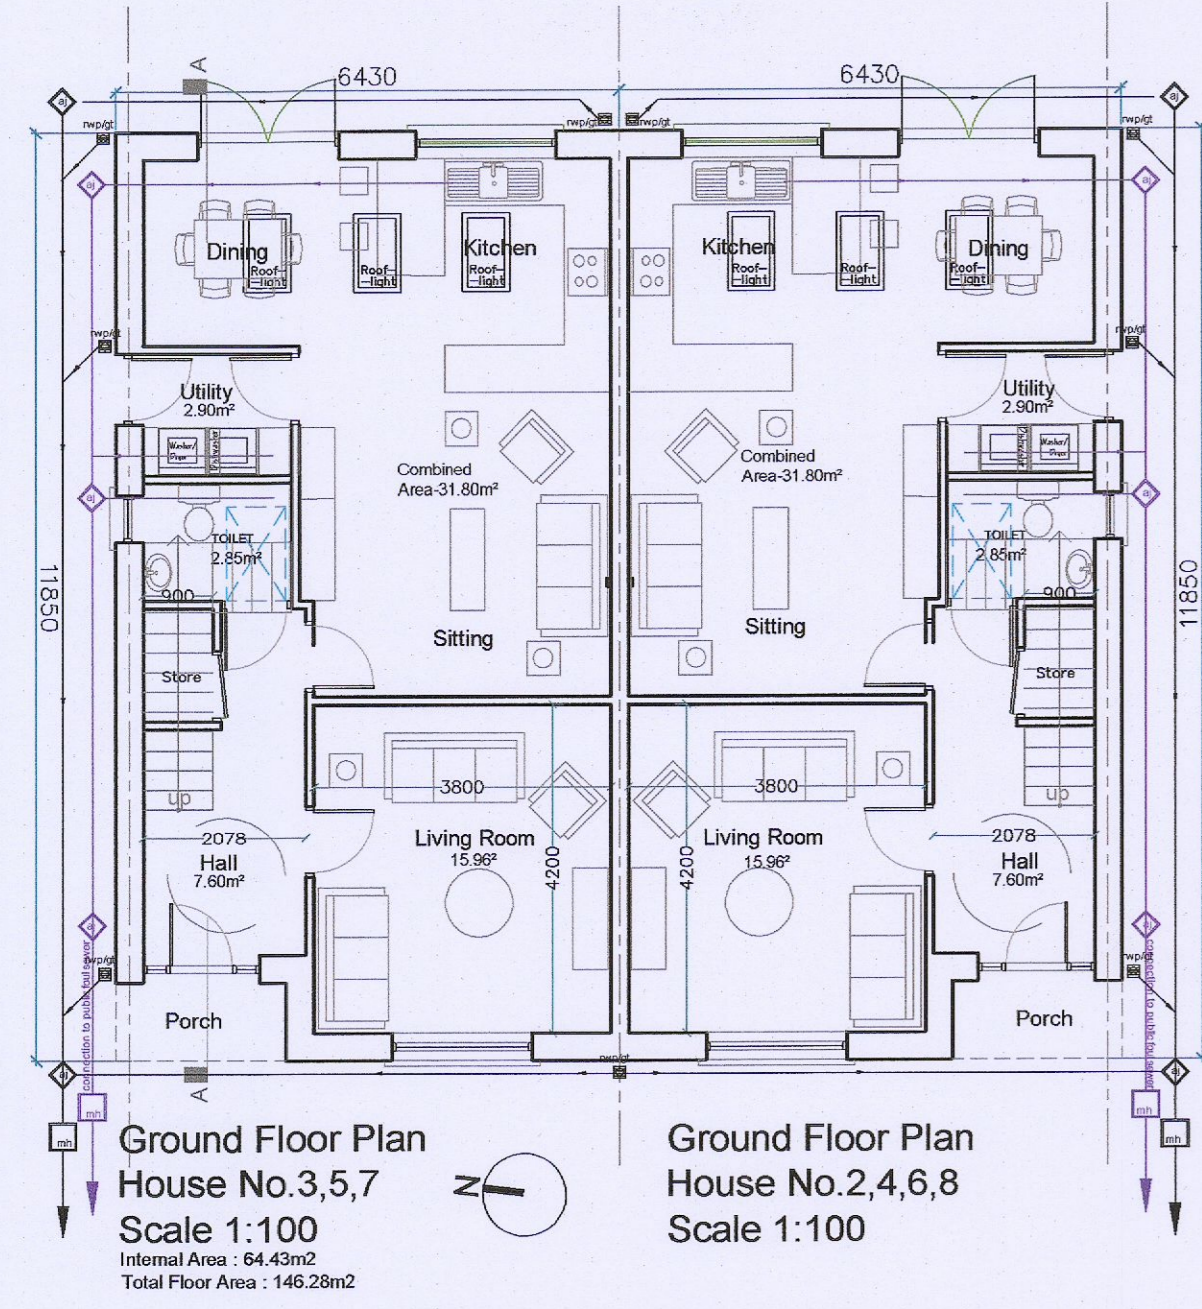


Proposed Front Elevation
scale 1:100




Proposed Back Elevation
scale 1:100

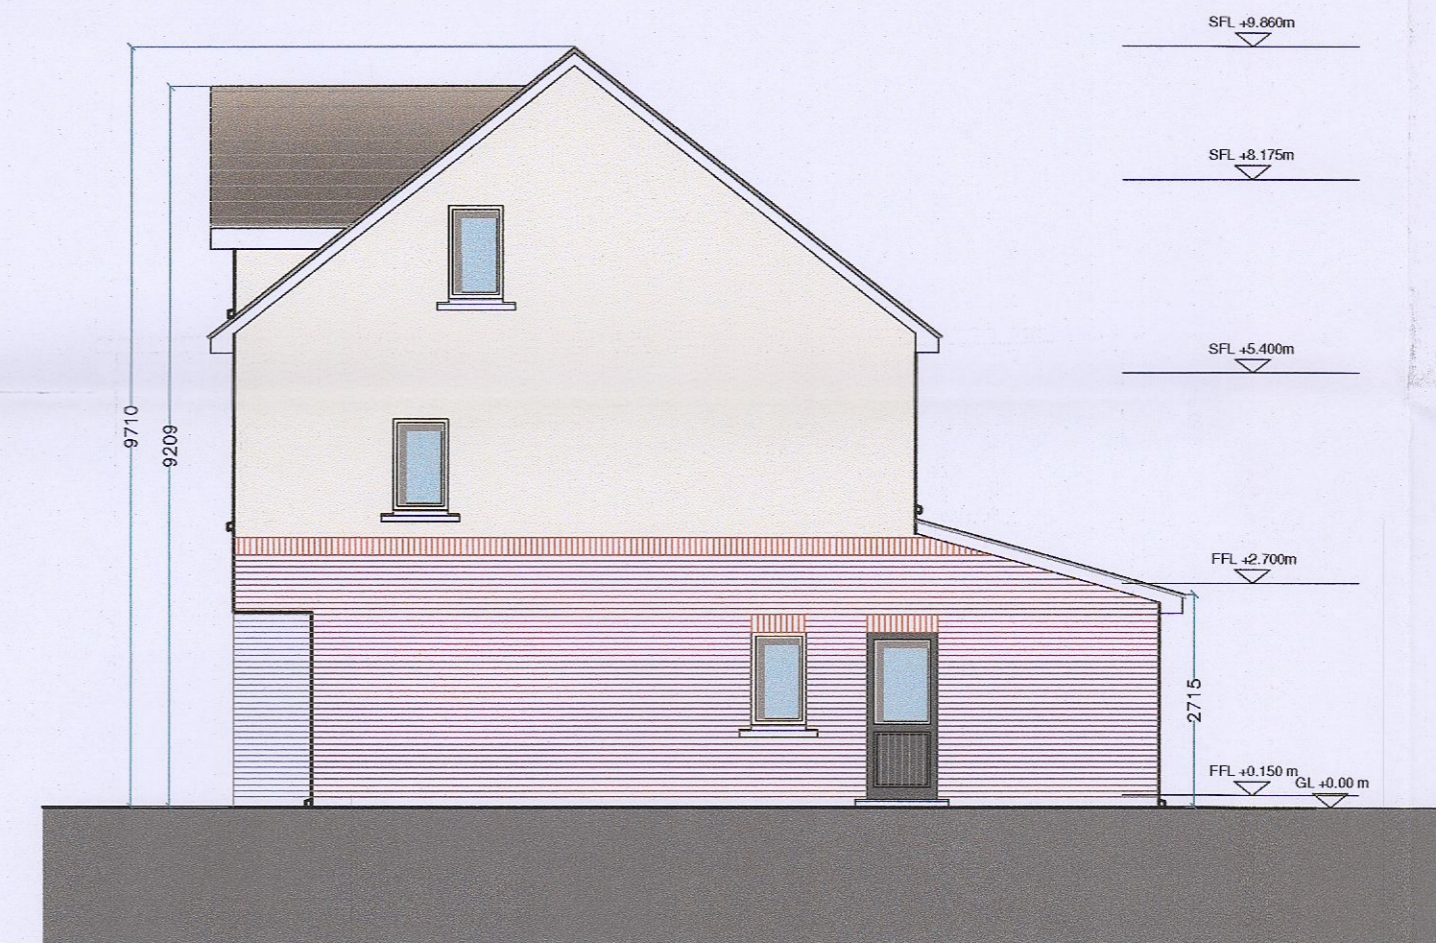

Proposed Side Elevation
scale 1:100

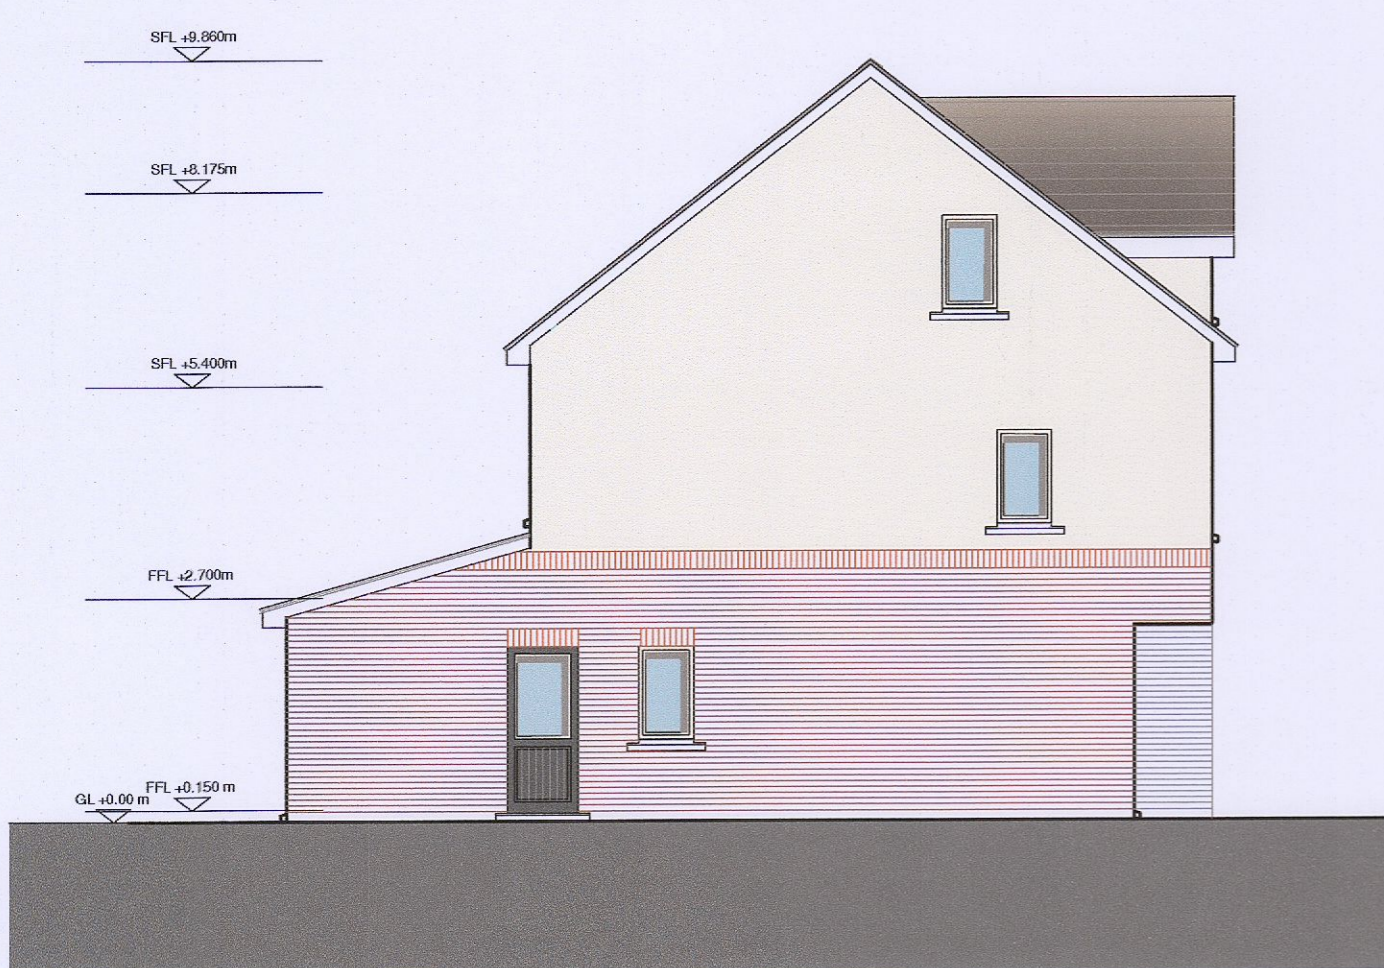

Proposed Side Elevation
scale 1:100

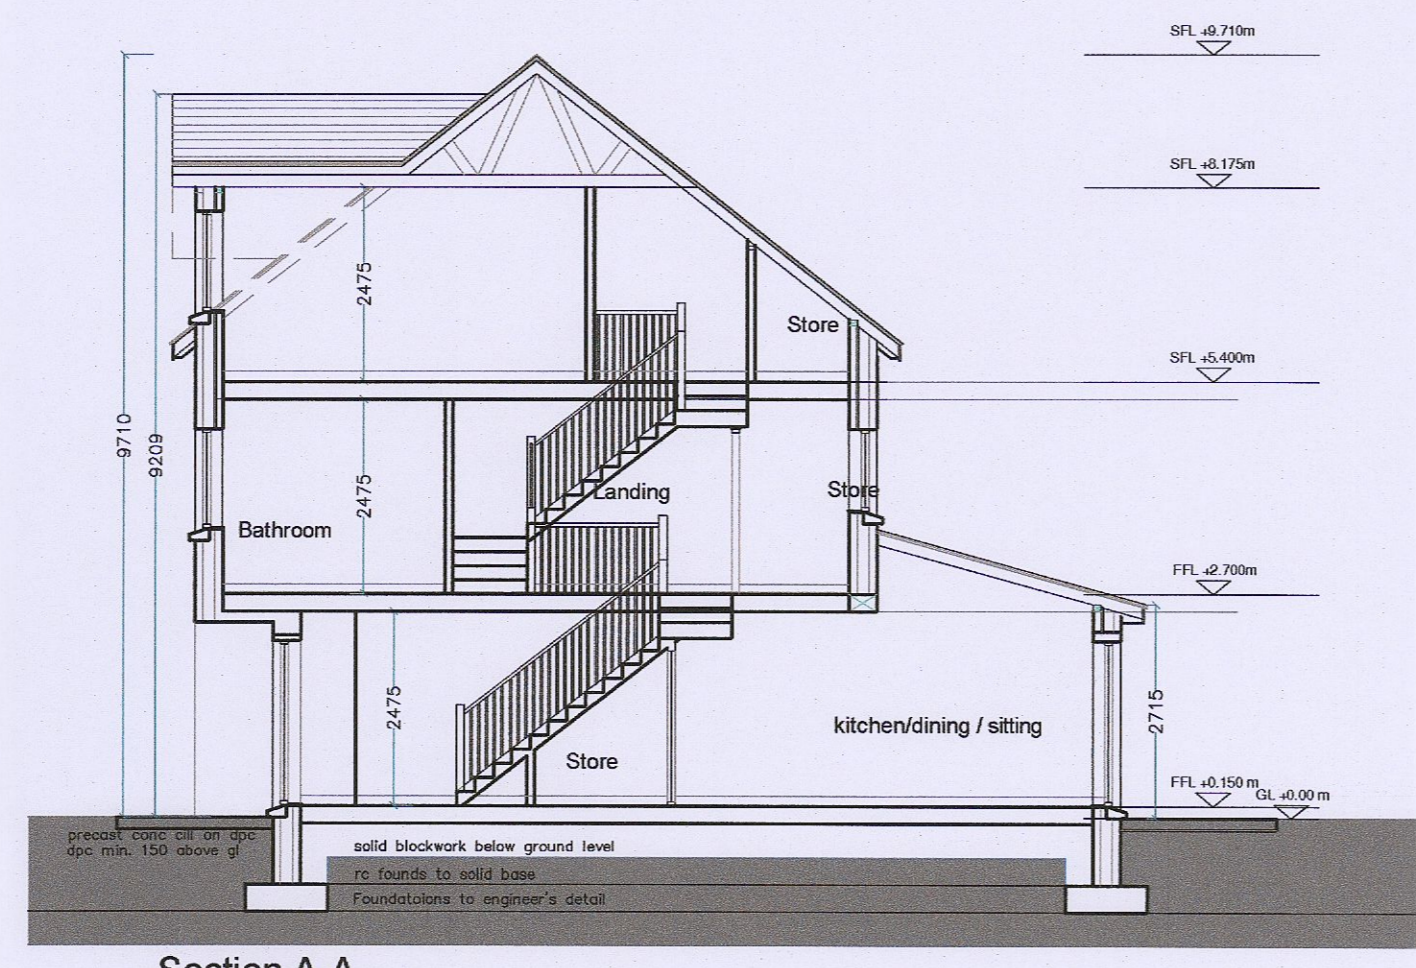

Section A-A
Scale 1:100
Proposed Section A-A
scale 1:100

House Types A & A
4 Bed, 6P, Semi-Detached
Nos. 3-4, 5-6, 7-8

FI-07

No.	Revisions	Date
FURTHER INFORMATION DRAWING		
Figured dimensions only to be taken from this drawing. All dimensions to be checked on site before work commences.		
architects COLLINS MAHER MARTIN		Dodder Park Road Rathfarnham Dublin 14 T: 01 - 490 0637-8 F: 01 - 490 7633 W: www.comma.ie E: info@comma.ie
Scale 1:100	Client Ciaran Reilly	
Date 28/02/2023	Project Proposed Development at Main Street, Rathcoole, Co. Dublin	
Drawn PM,MS.		
Title FURTHER INFORMATION House Type A Floor Plans, Elevations and Section	Job No. 19524	
	Dwg No. FI-07	2014

HOUSE TYPE A

4-Bed semi detached type - 2-8 (8Units)

Ground Floor Area - 64.43sq.m
First Floor Plan - 47.86sq.m
Second Floor Plan - 34.00sq.m
Total House Area - 146.28sq.m
Back garden area per house - min70.00- sq.m