
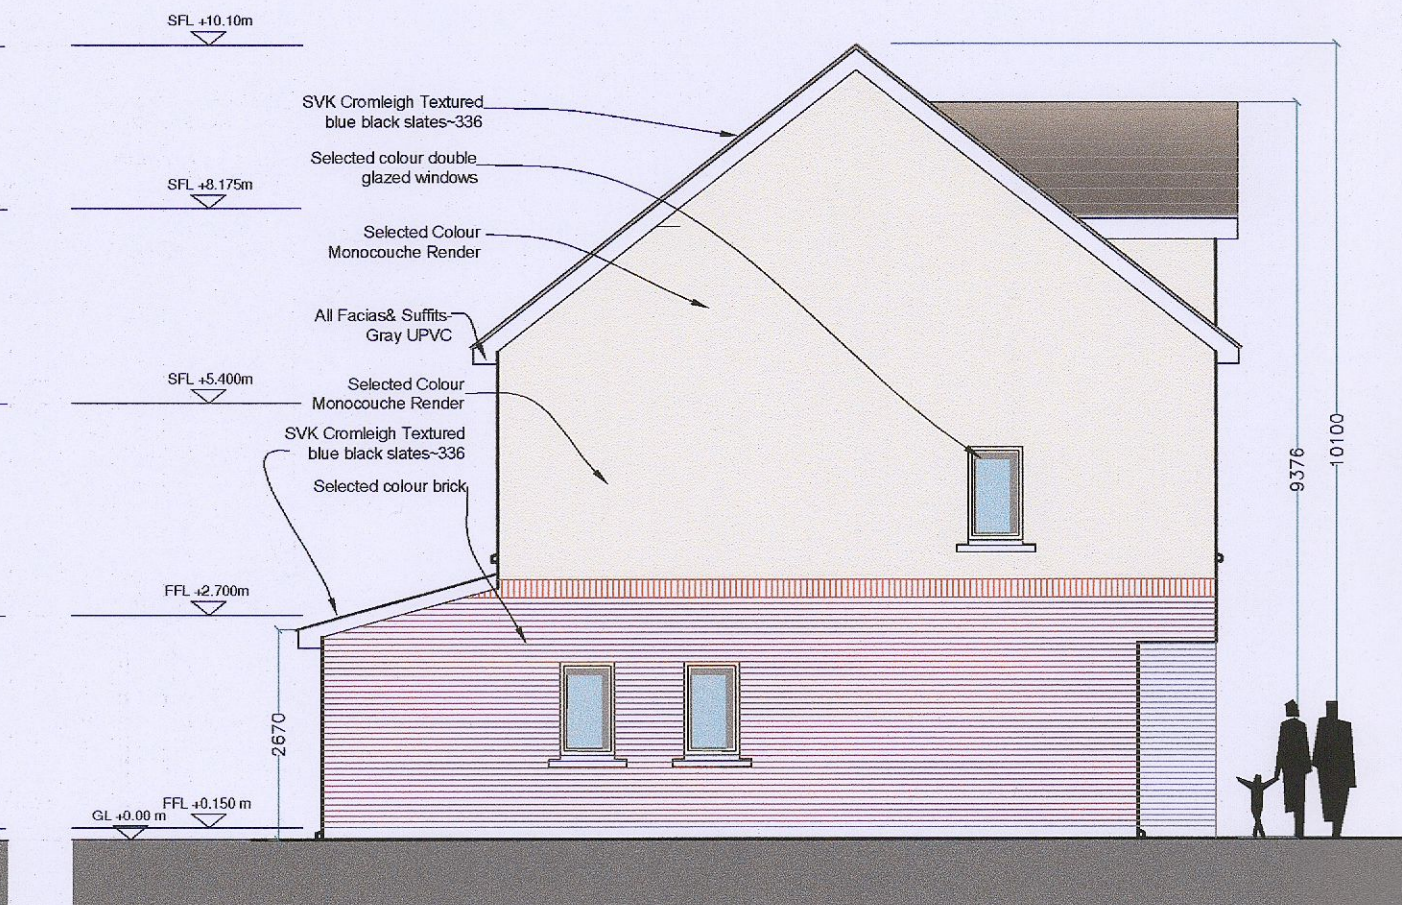
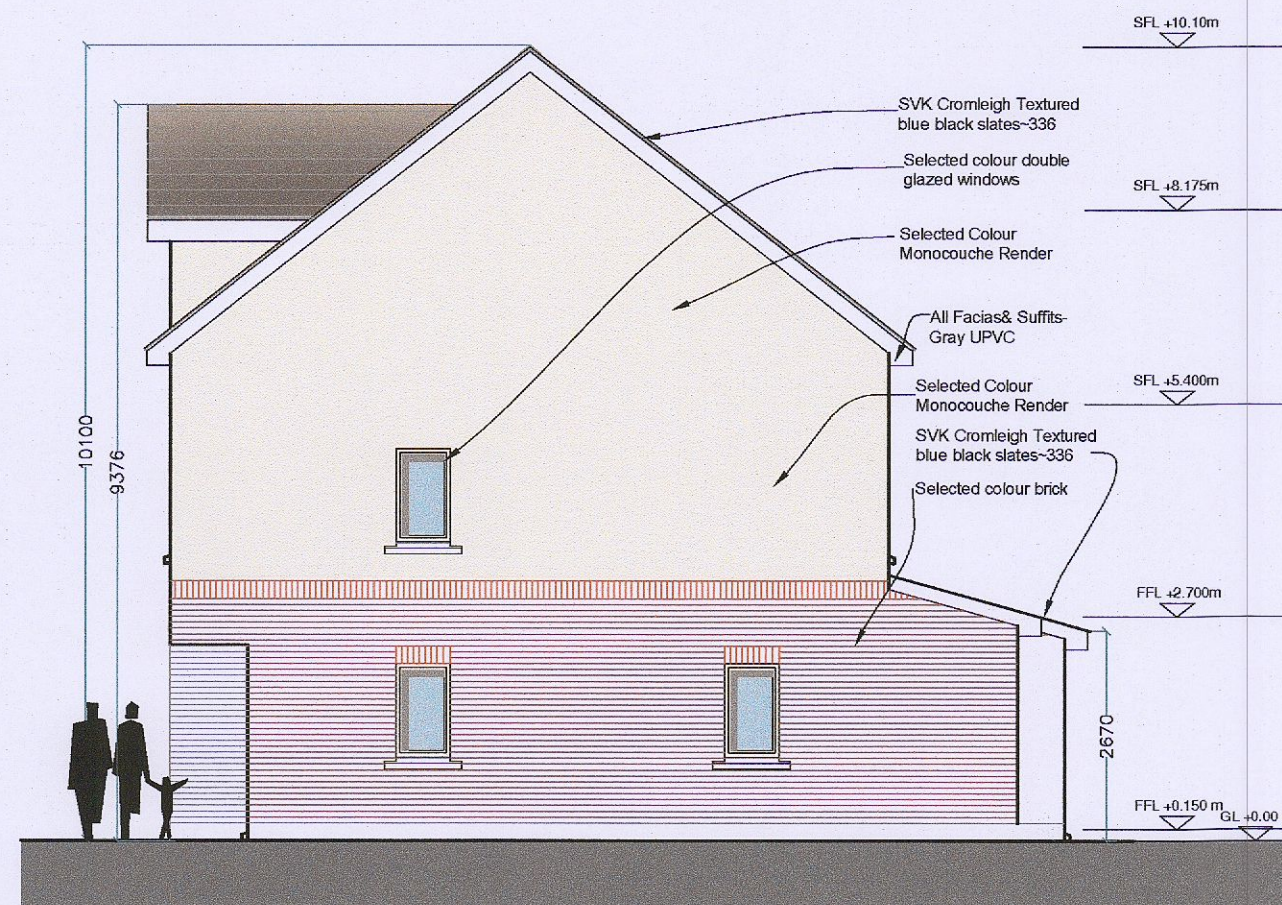
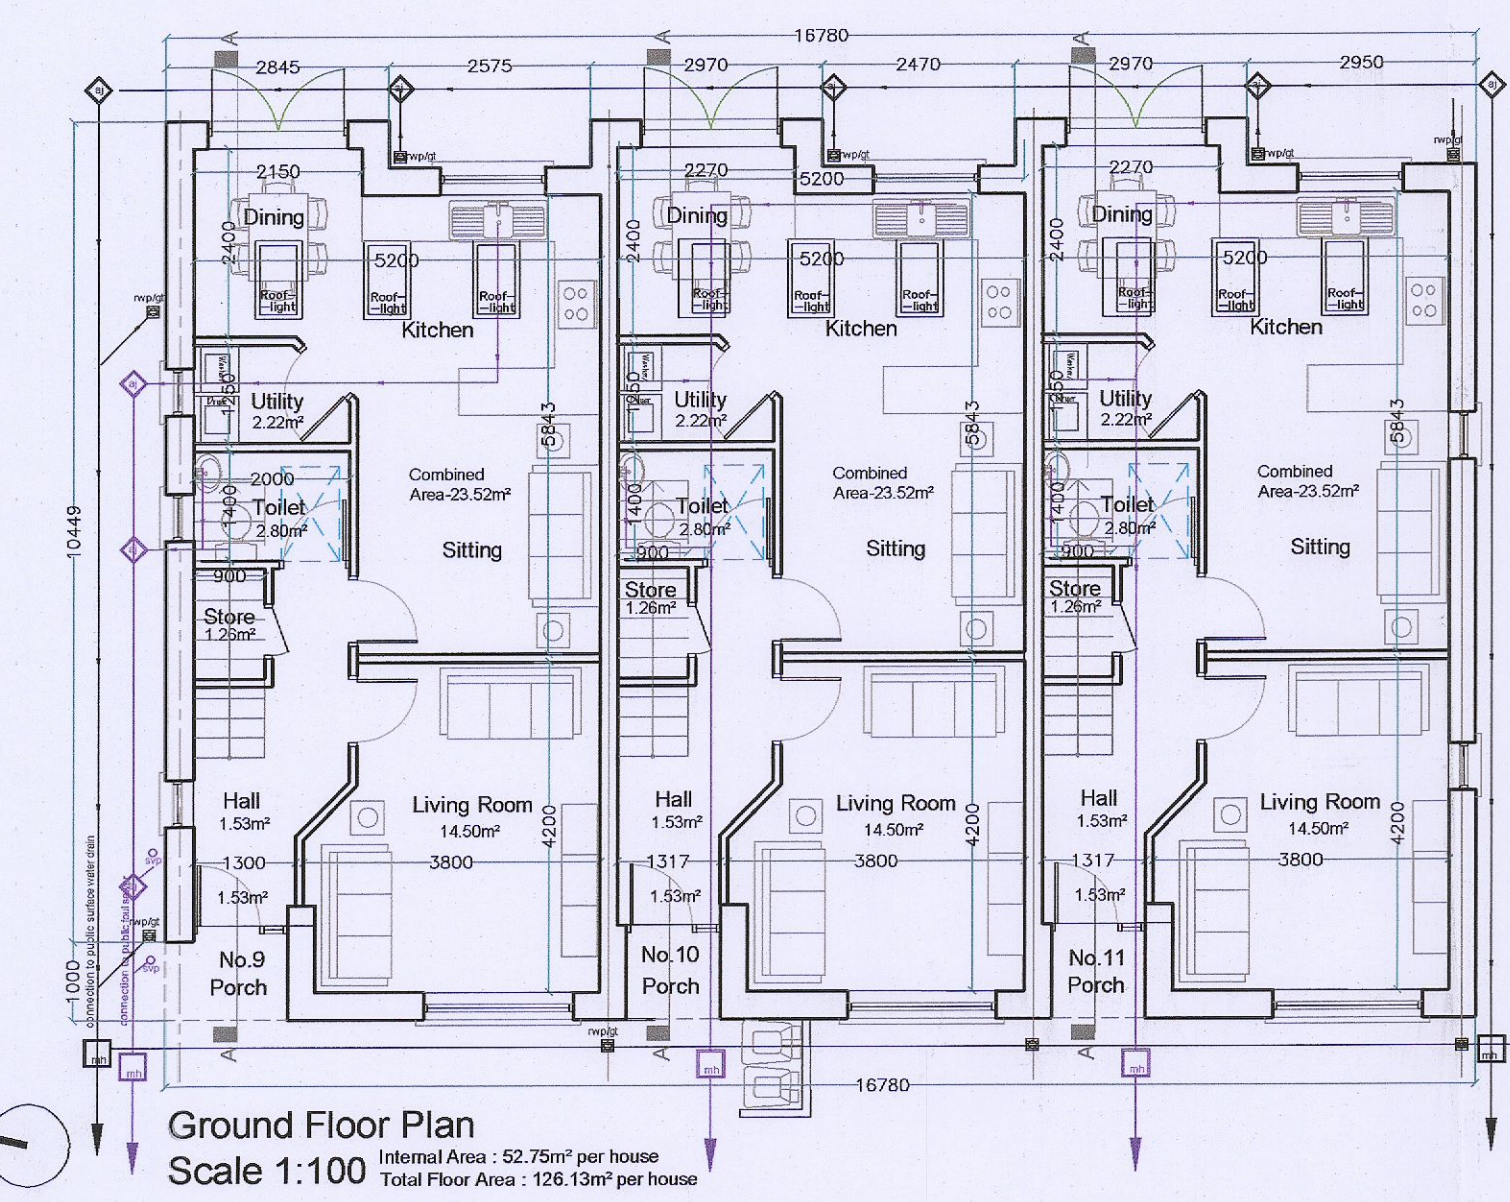
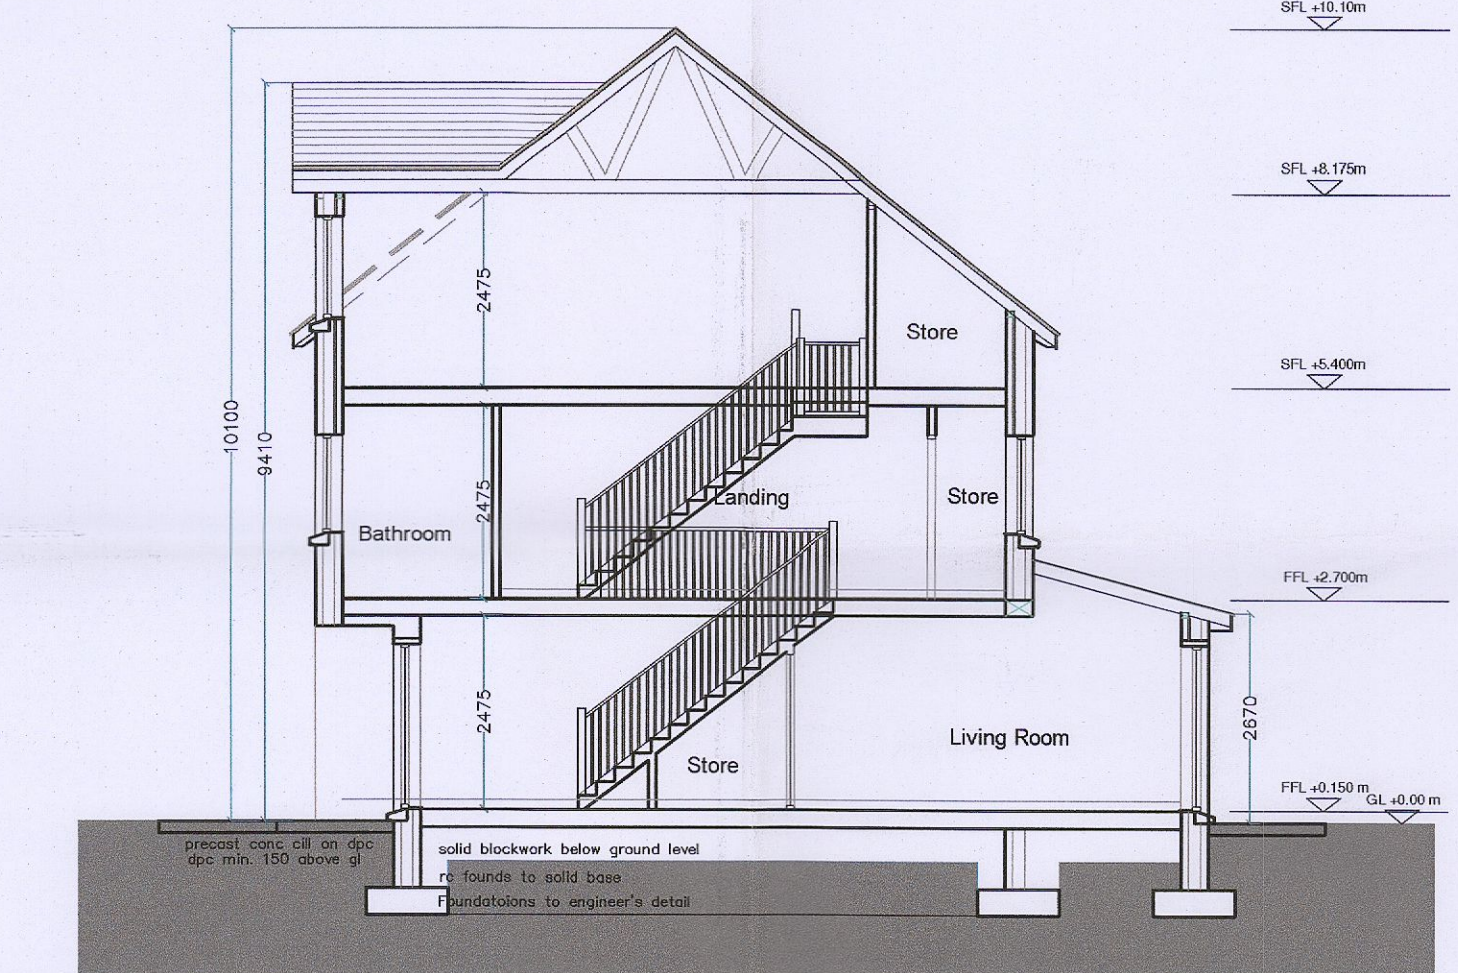
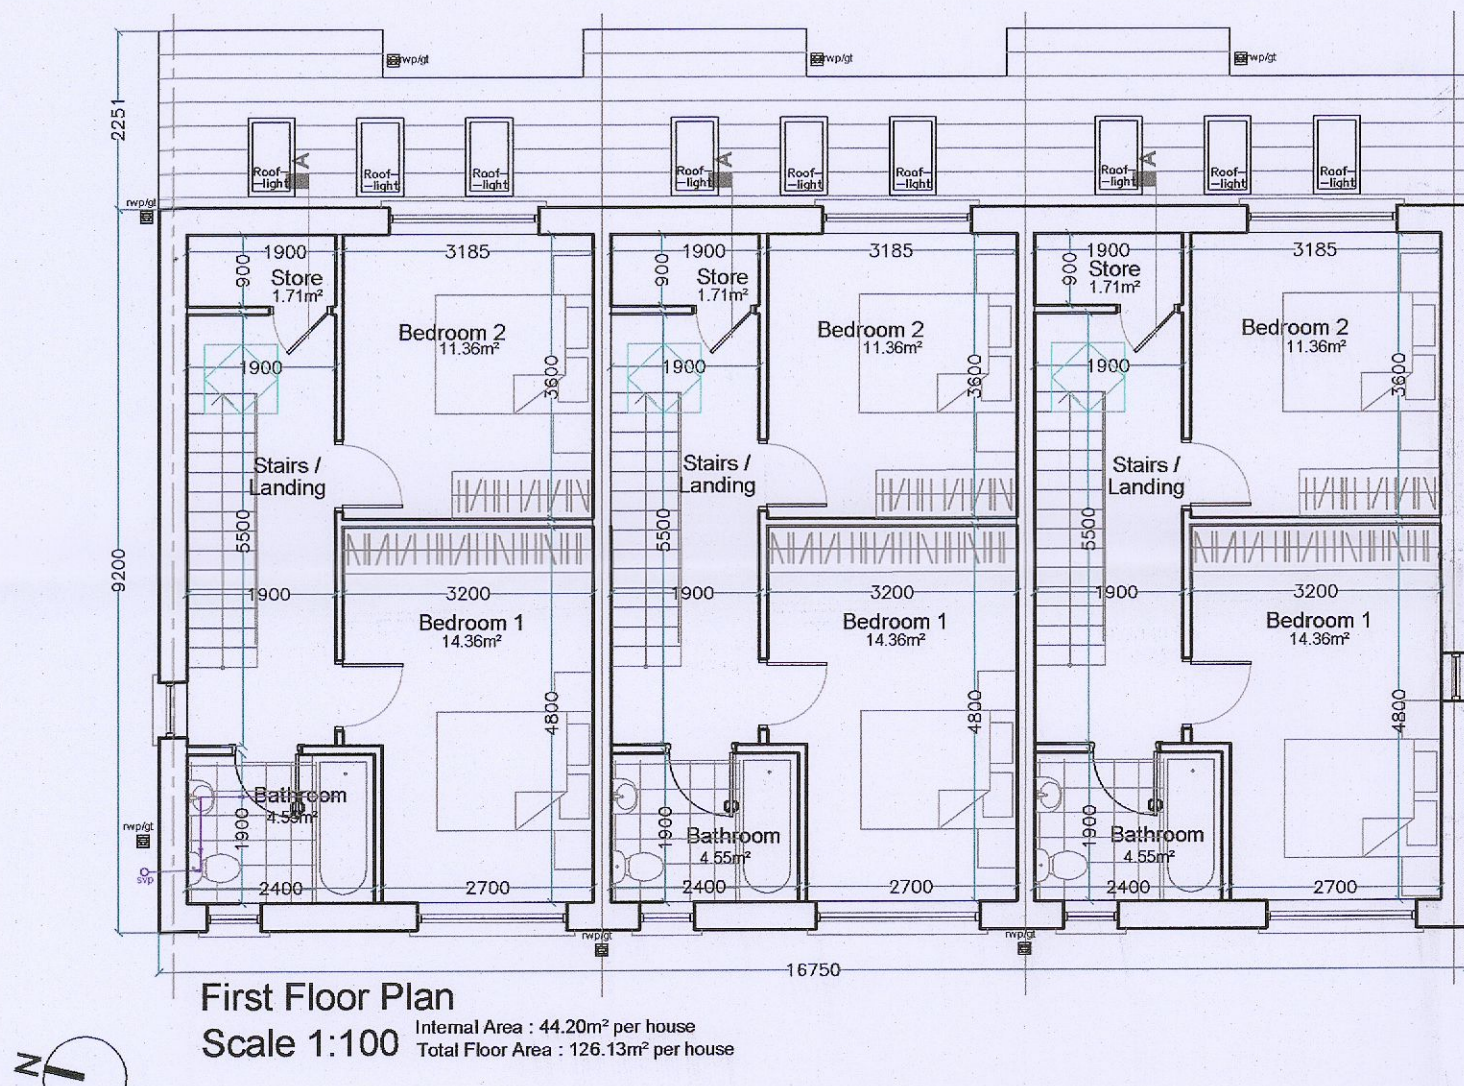


PROPOSED DEVELOPMENT AT MAIN STREET, RATHCOOLE, CO. DUBLIN

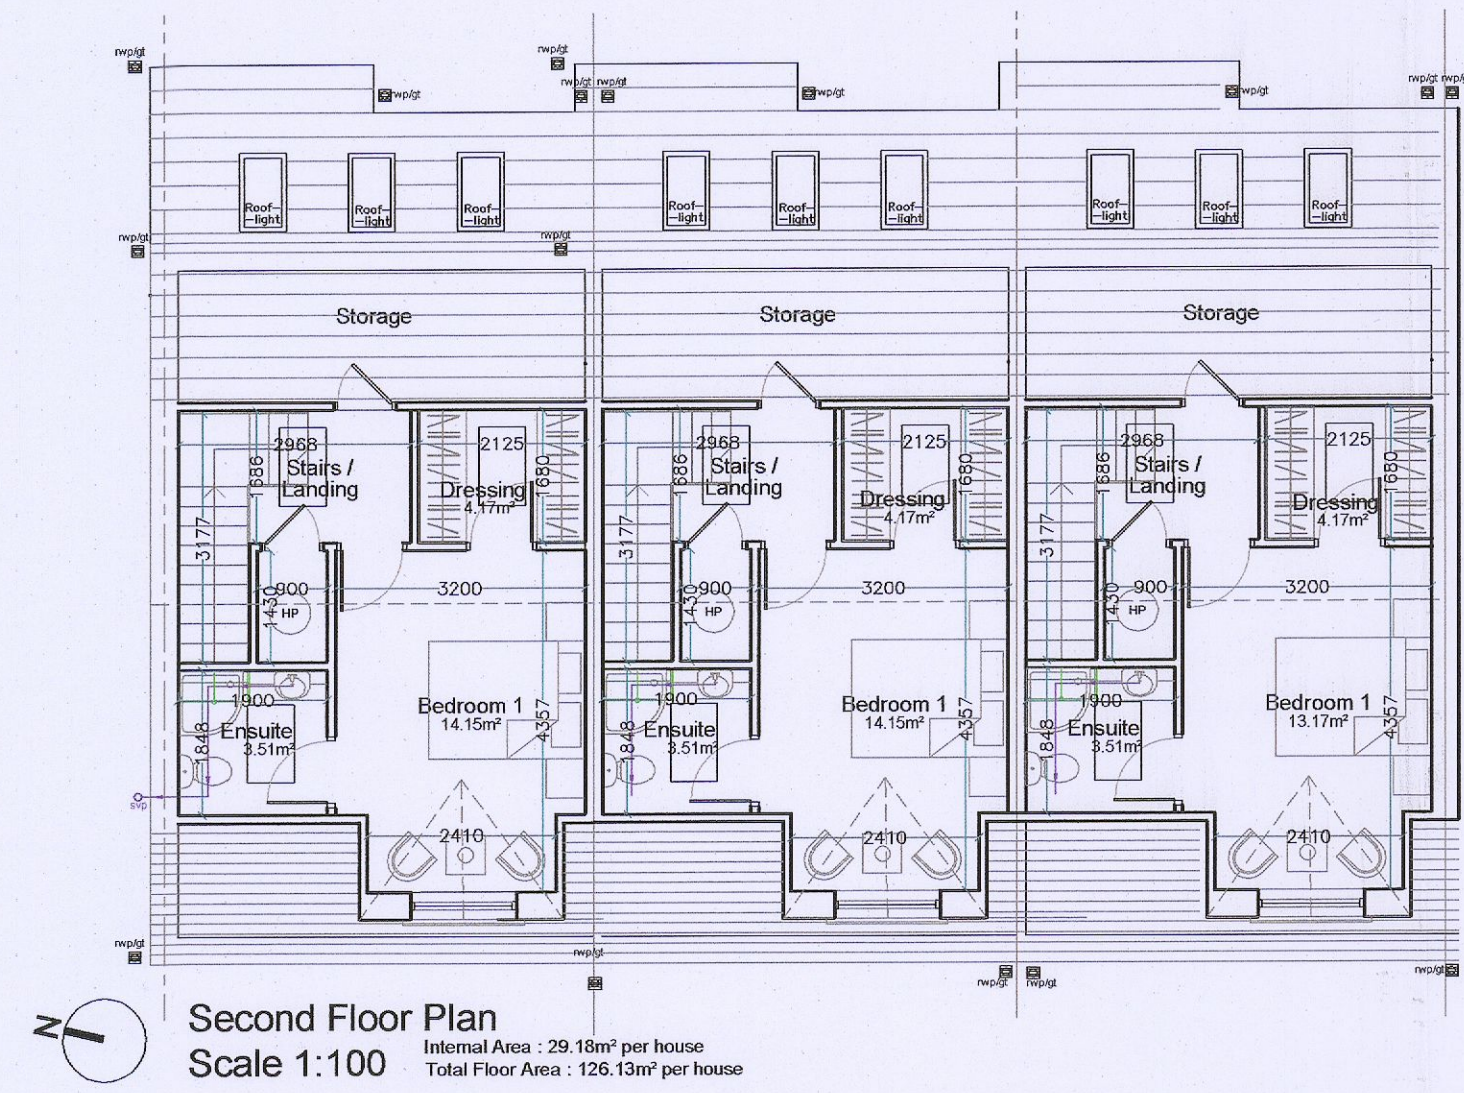

HOUSE TYPE B
3-Bed terrace house - 9-11 (3Units)
 Ground Floor Area - 52.75sq.m
 First Floor Plan - 44.20sq.m
 Second Floor Plan - 29.18sq.m
 Total House Area - 126.13sq.m
 Back garden area per house - min.60.00sq.m

FI-08

FURTHER INFORMATION DRAWING
 Figured dimensions only to be taken from this drawing. All dimensions to be checked on site before work commences.

<p>COLLINS MAHER MARTIN</p>		<p>Architects</p>	
<p>Scale 1:100</p>		<p>Client Ciaran Reilly</p>	
<p>Date 01/03/2023</p>		<p>Project Proposed Development at Main Street, Rathcoole, Co. Dublin</p>	
<p>Drawn PM,MS.</p>		<p>Job No. 19524</p>	
<p>Title FURTHER INFORMATION House Type B Floor Plans, Elevations and Section</p>		<p>Job No. 19524</p>	
<p>ISO 9001 REGISTERED FIRM</p>		<p>2014 RIAI</p>	
<p>W: www.comma.ie</p>		<p>Info: info@comma.ie</p>	
<p>Do: 01-490 0637-8</p>		<p>F: 01-490 7633</p>	
<p>Address: Dodder Park Road, Rathfarnham, Dublin 14</p>		<p>Registered Firm</p>	
<p>Revisions</p>		<p>Revisions</p>	
<p>Revisions</p>		<p>Revisions</p>	
House Types B
 3 Bed, 6P, Terraced House
 Nos. 9-11