




Front Elevation

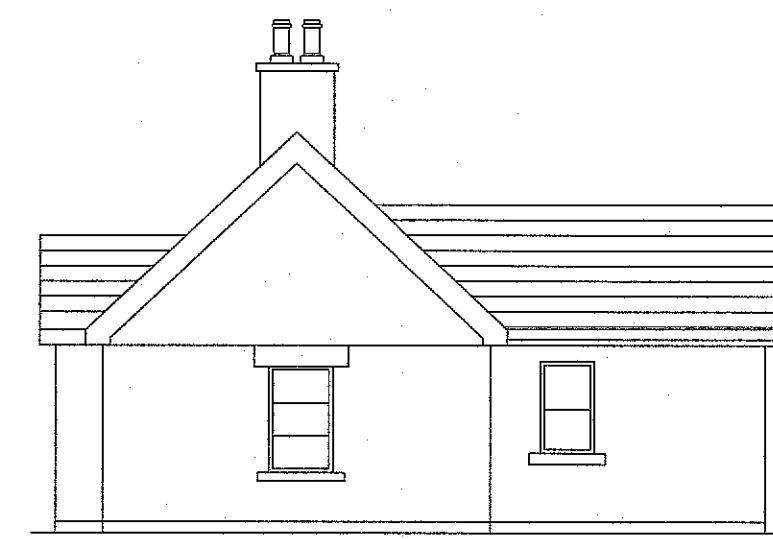

Side Elevation

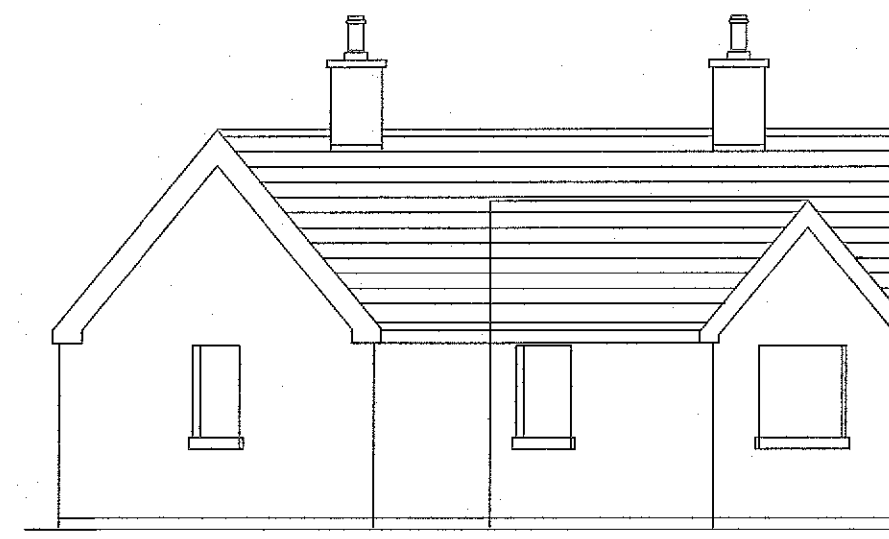

Side Elevation

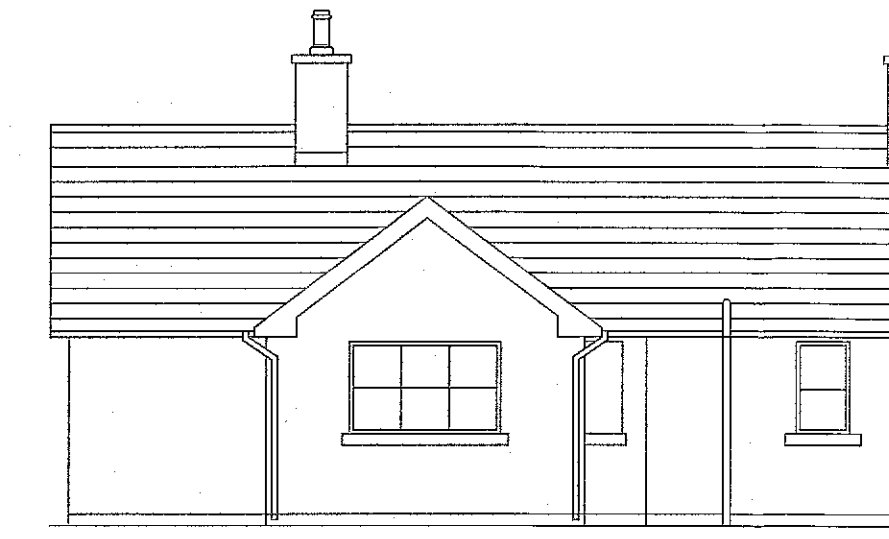

Rear Elevation

GENERAL SPECIFICATION & FINISHES:


FLOORS:
50mm screed on 150mm rigid insulation on radon barrier on 150mm concrete slab well compacted

WALLS:
350mm walls to include 150mm filled cavity and brick outerleaf to match neighbouring properties where specified otherwise rap render finish


ROOF STRUCTURE:
Structural steel to engineers specification Metal Deck with standing seams

Fascia, soffits and downpipes in aluminium and uPVC to match existing

Existing Elevations
Scale 1/100

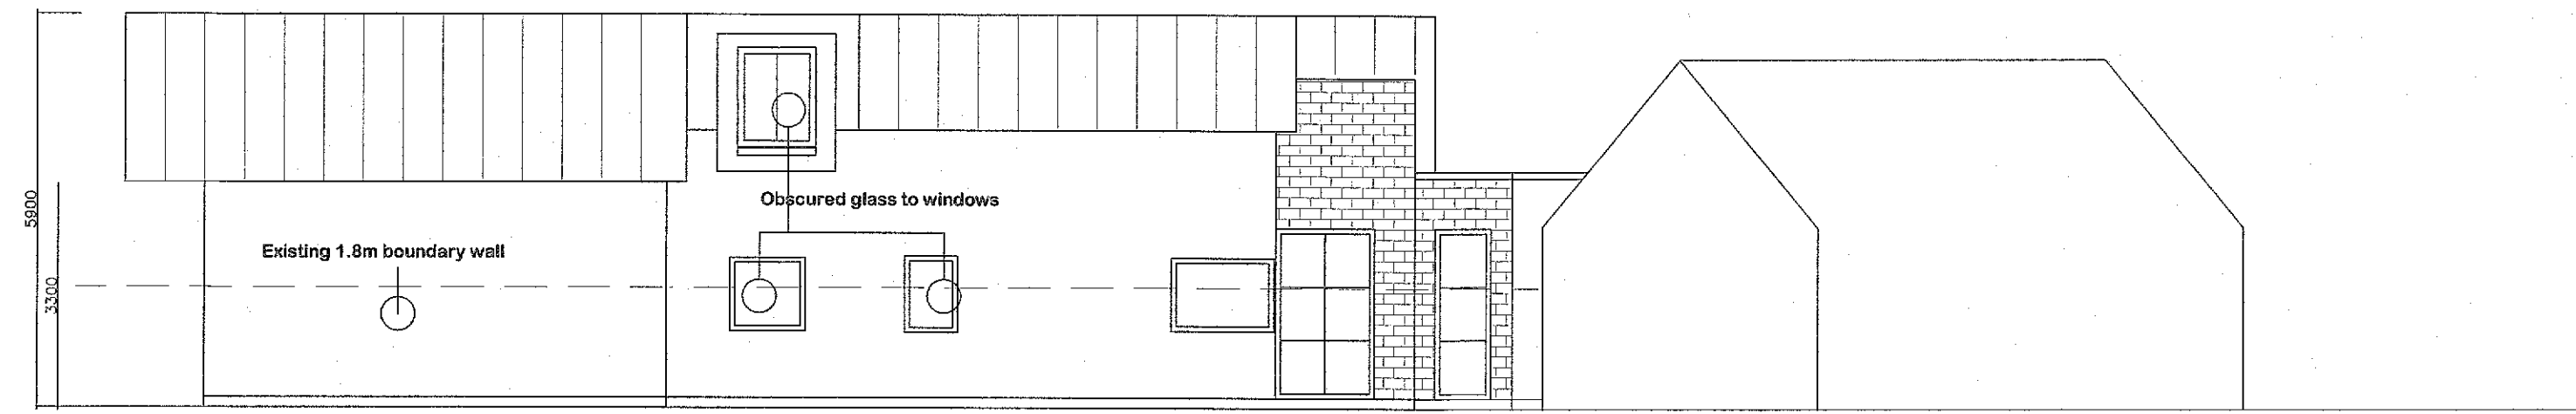


Proposed Side Elevation (east)
Scale 1/100

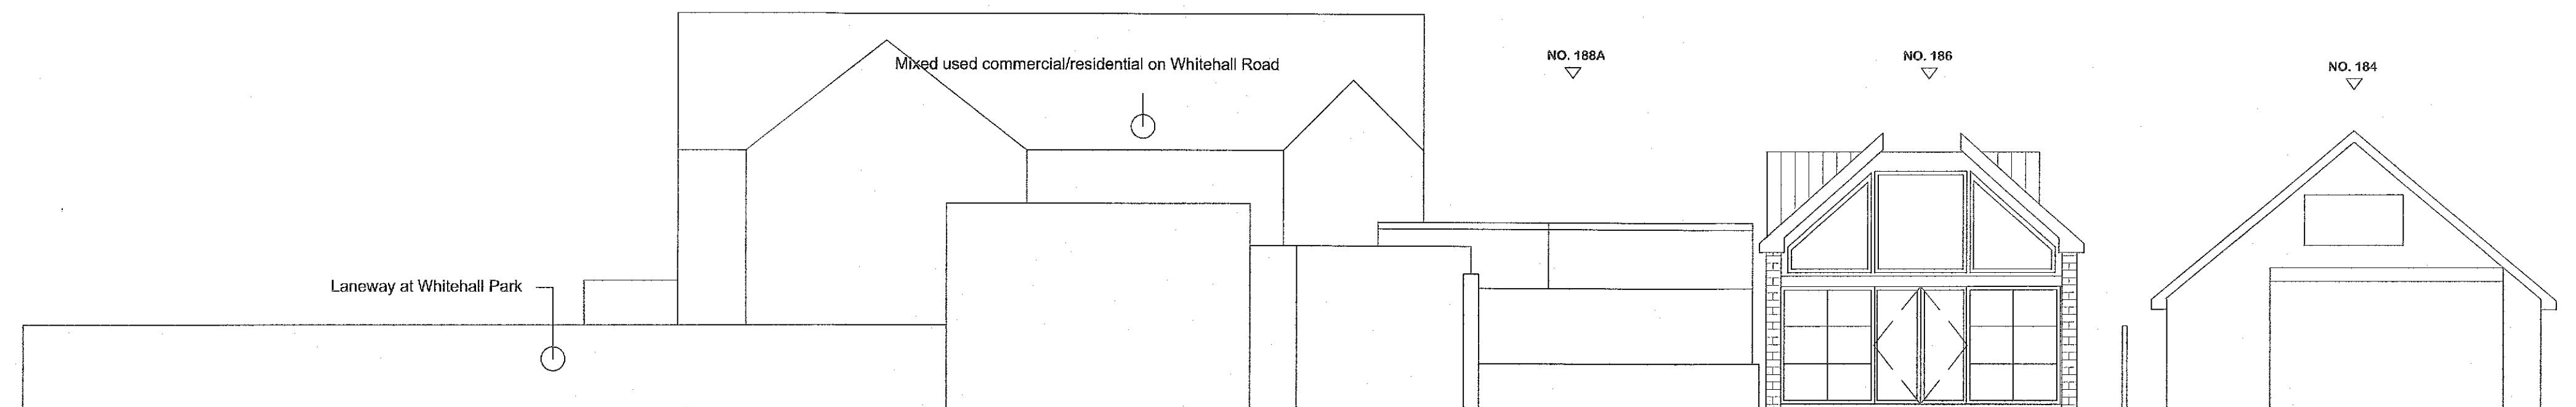


Proposed Contiguous Rear Elevation
Scale 1/100

Proposed extension to include:
-removal of previous extension roof
-installation of flat roof over to include lantern light and parapet wall
-new brickwork exterior to match neighbouring properties

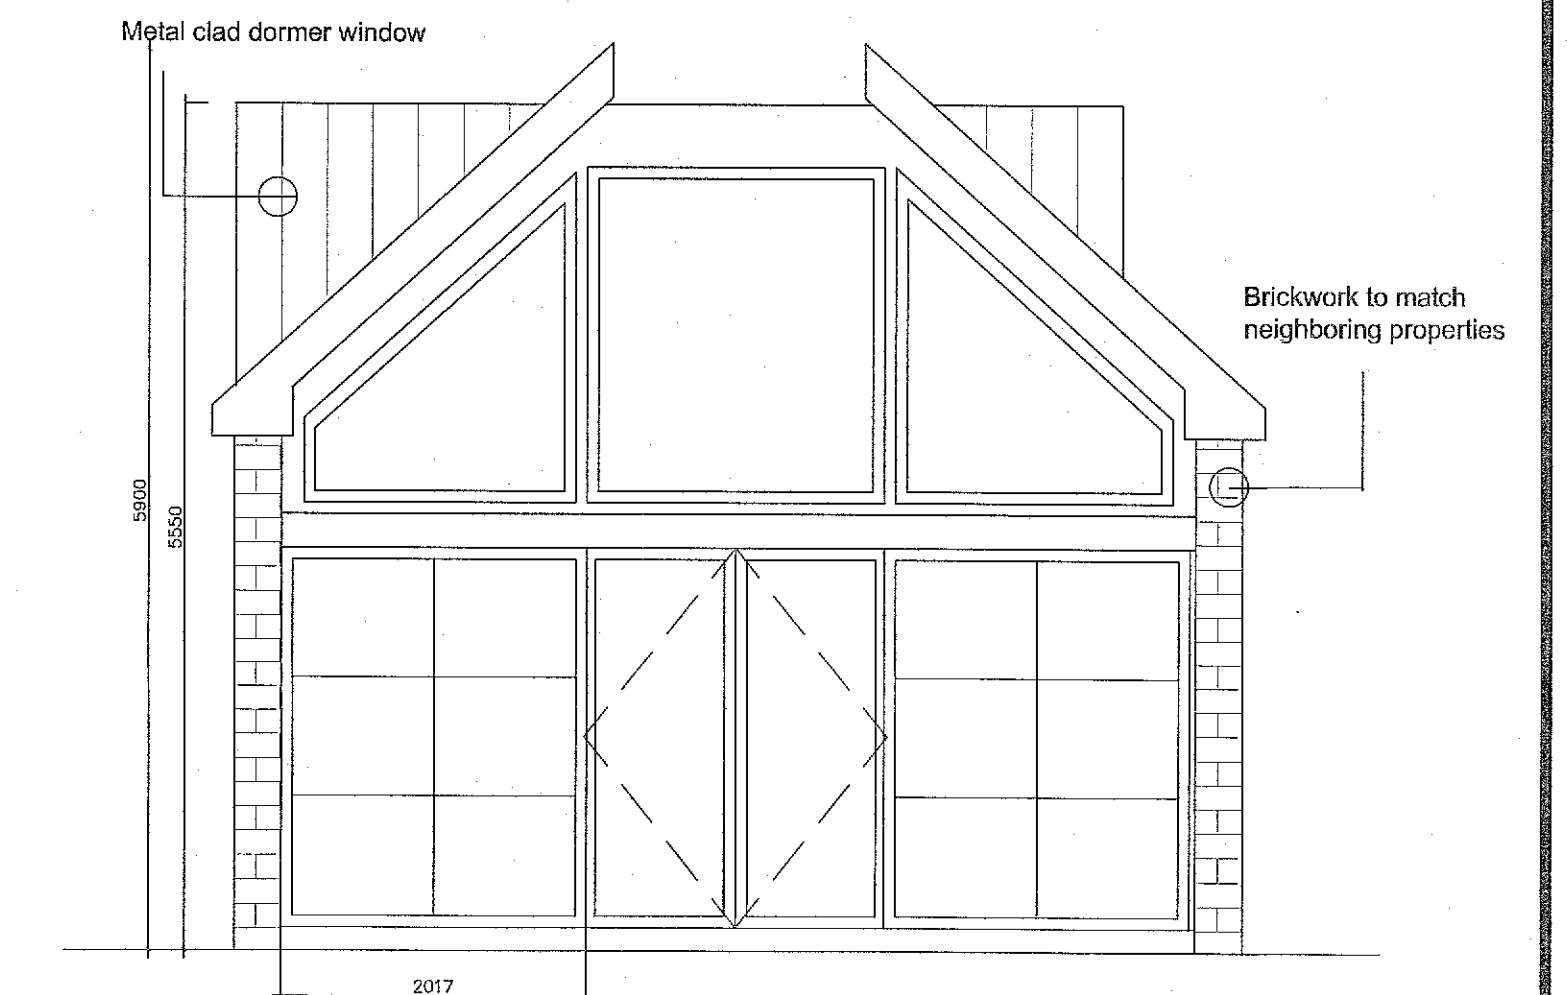

Proposed Rear Elevation
Scale 1/50

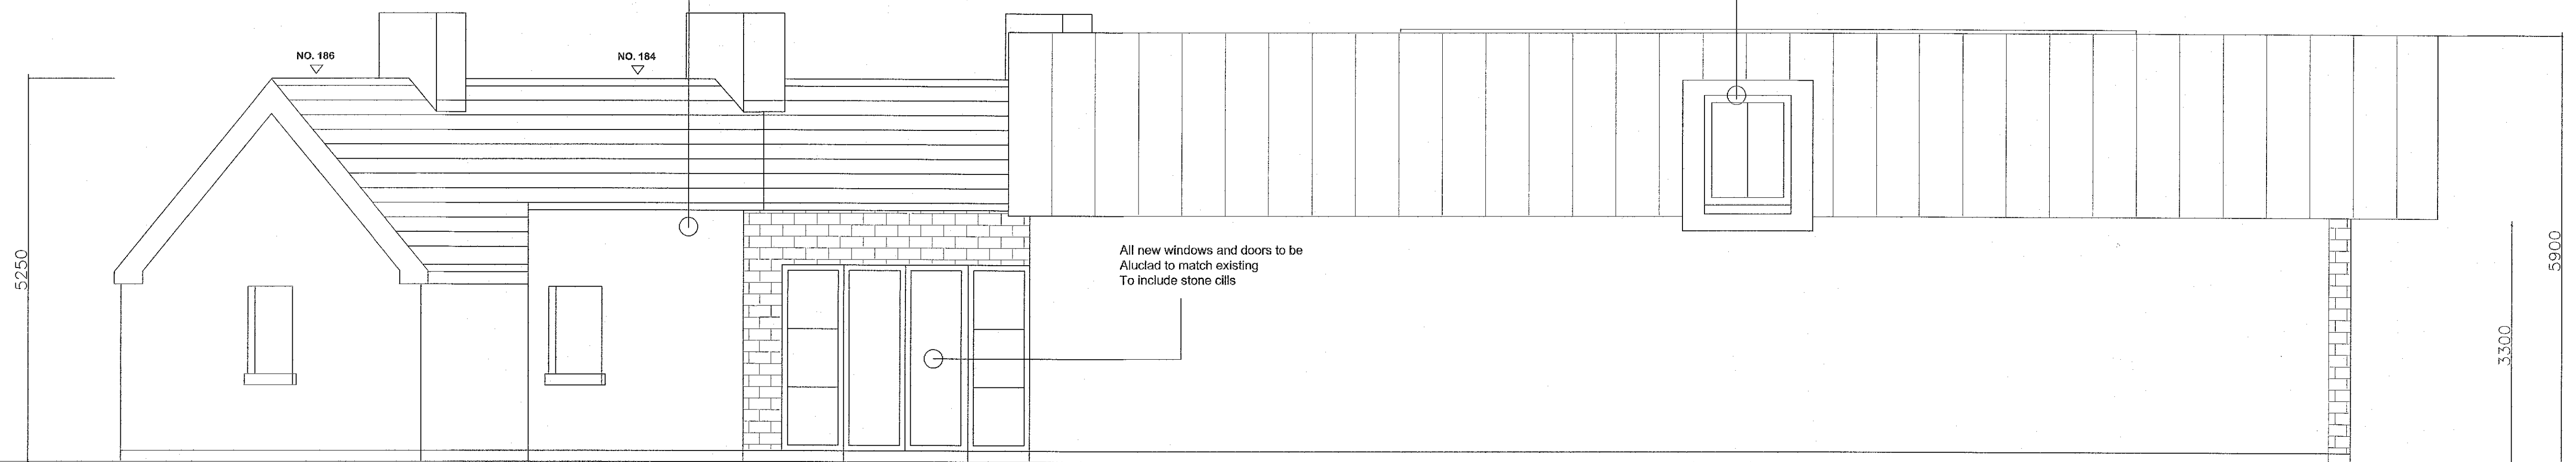

Proposed Side Elevation (west)
Scale 1/50

PROJECT ADDRESS: **ADDITIONAL INFORMATION**
186 Whitehall Rd
Dublin 12

dwg 22	1/5	Elevations	EL22-02-ADD
Address	186 Whitehall Road	Date	1/08/2023
Scale	1/100,1/50	Project Name	186 Whitehall Road
Drawn By	Michelle O'Meara		