




DUPLEX TYPE G1 HANDED

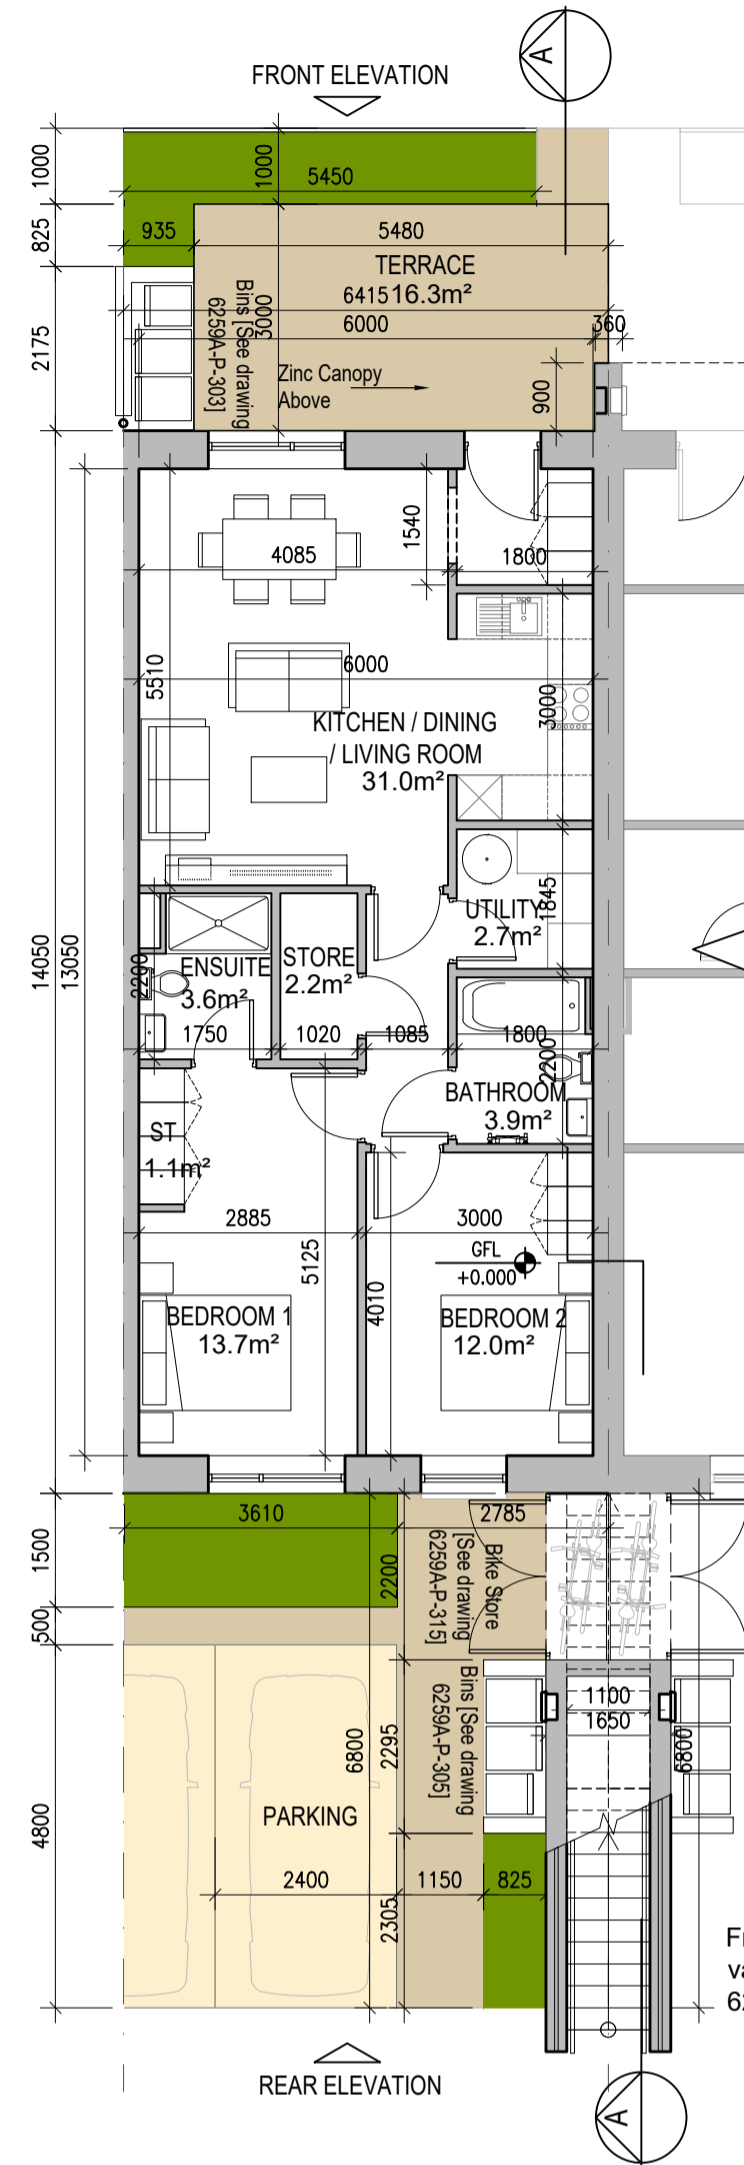


01 Ground Floor Plan
1:100@A1

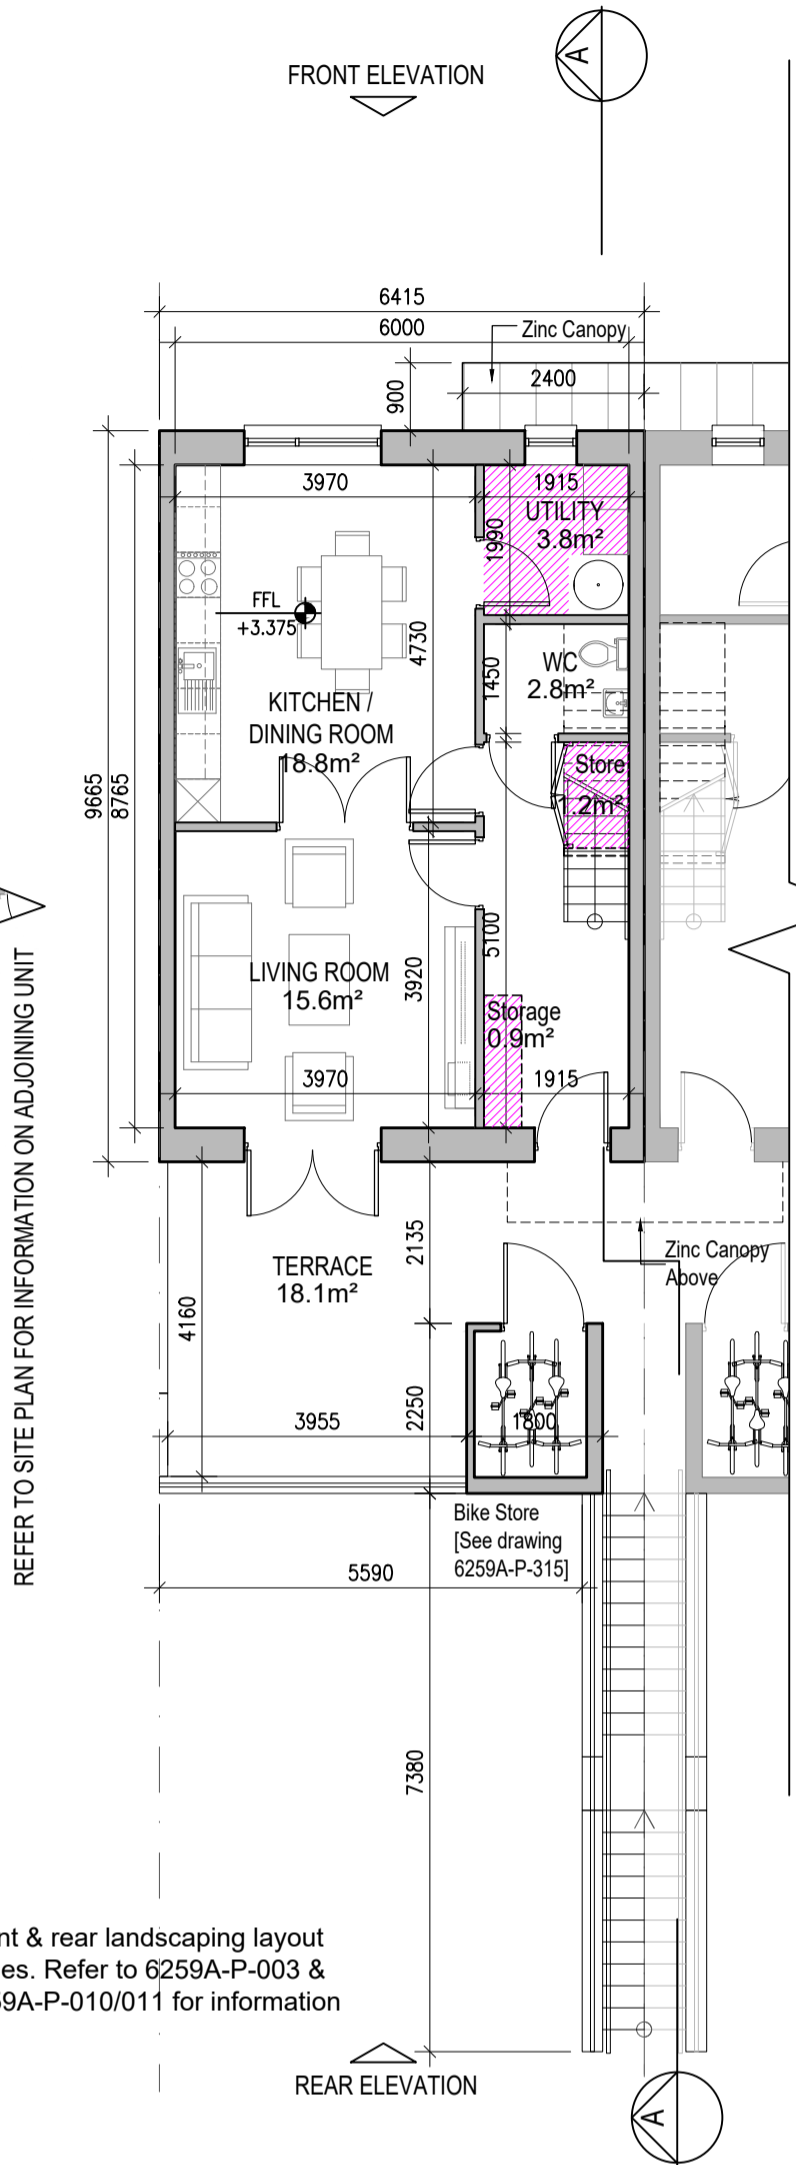


02 First Floor Plan
1:100@A1

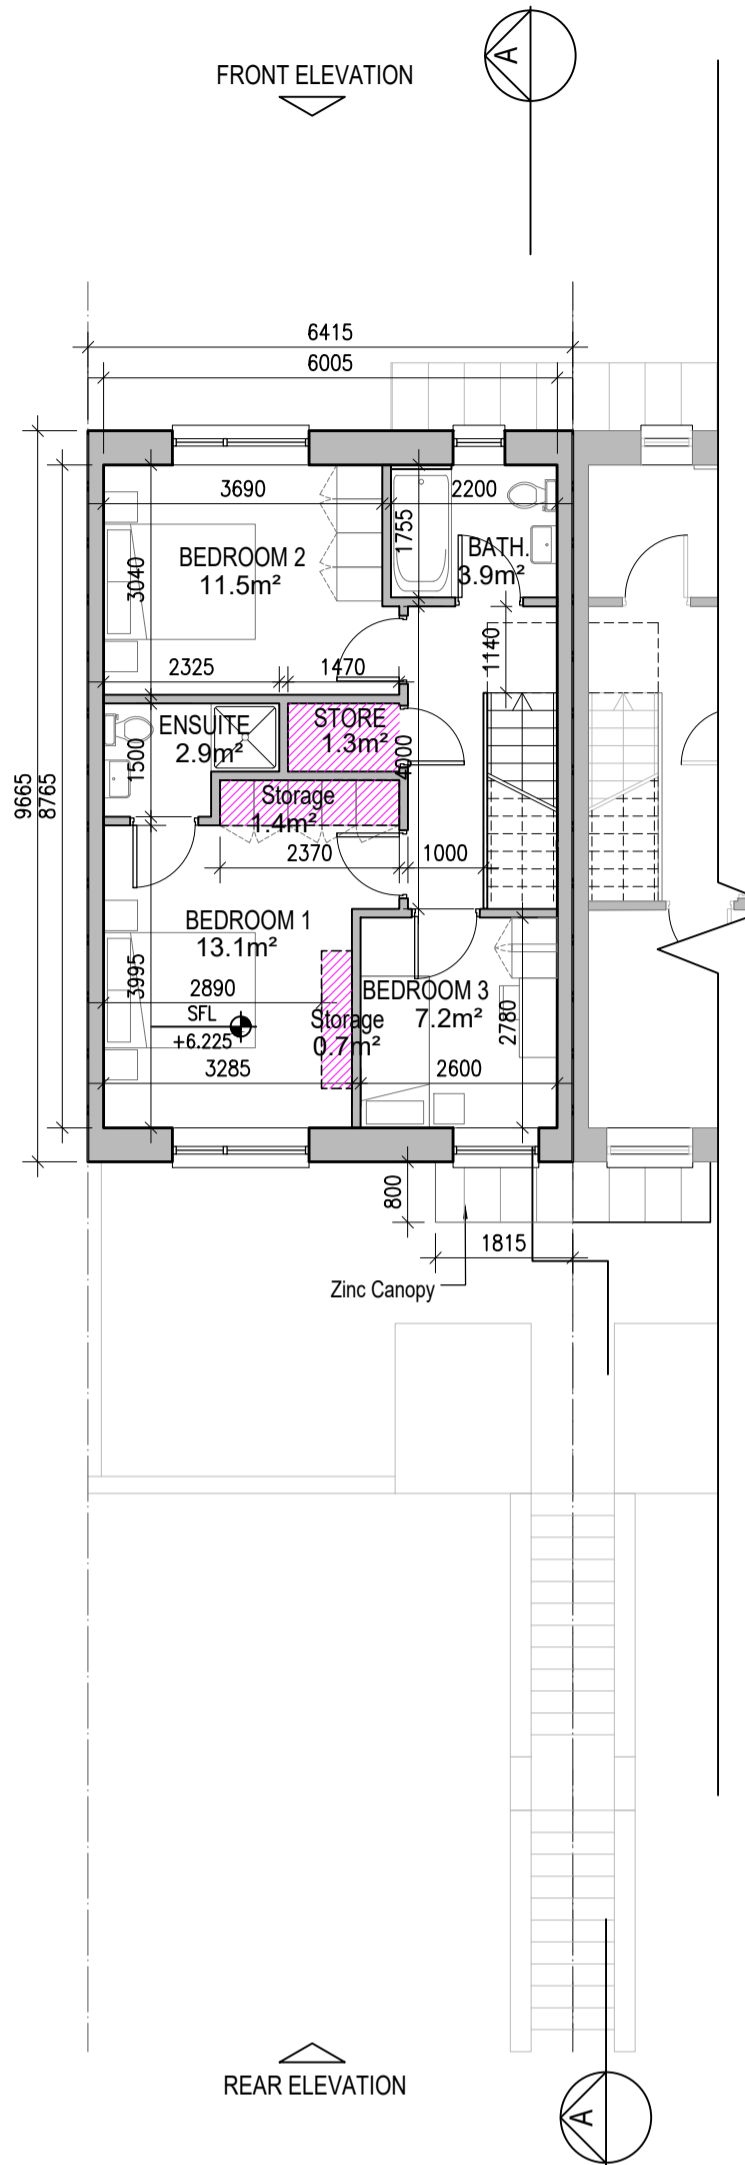


03 Second Floor Plan
1:100@A1

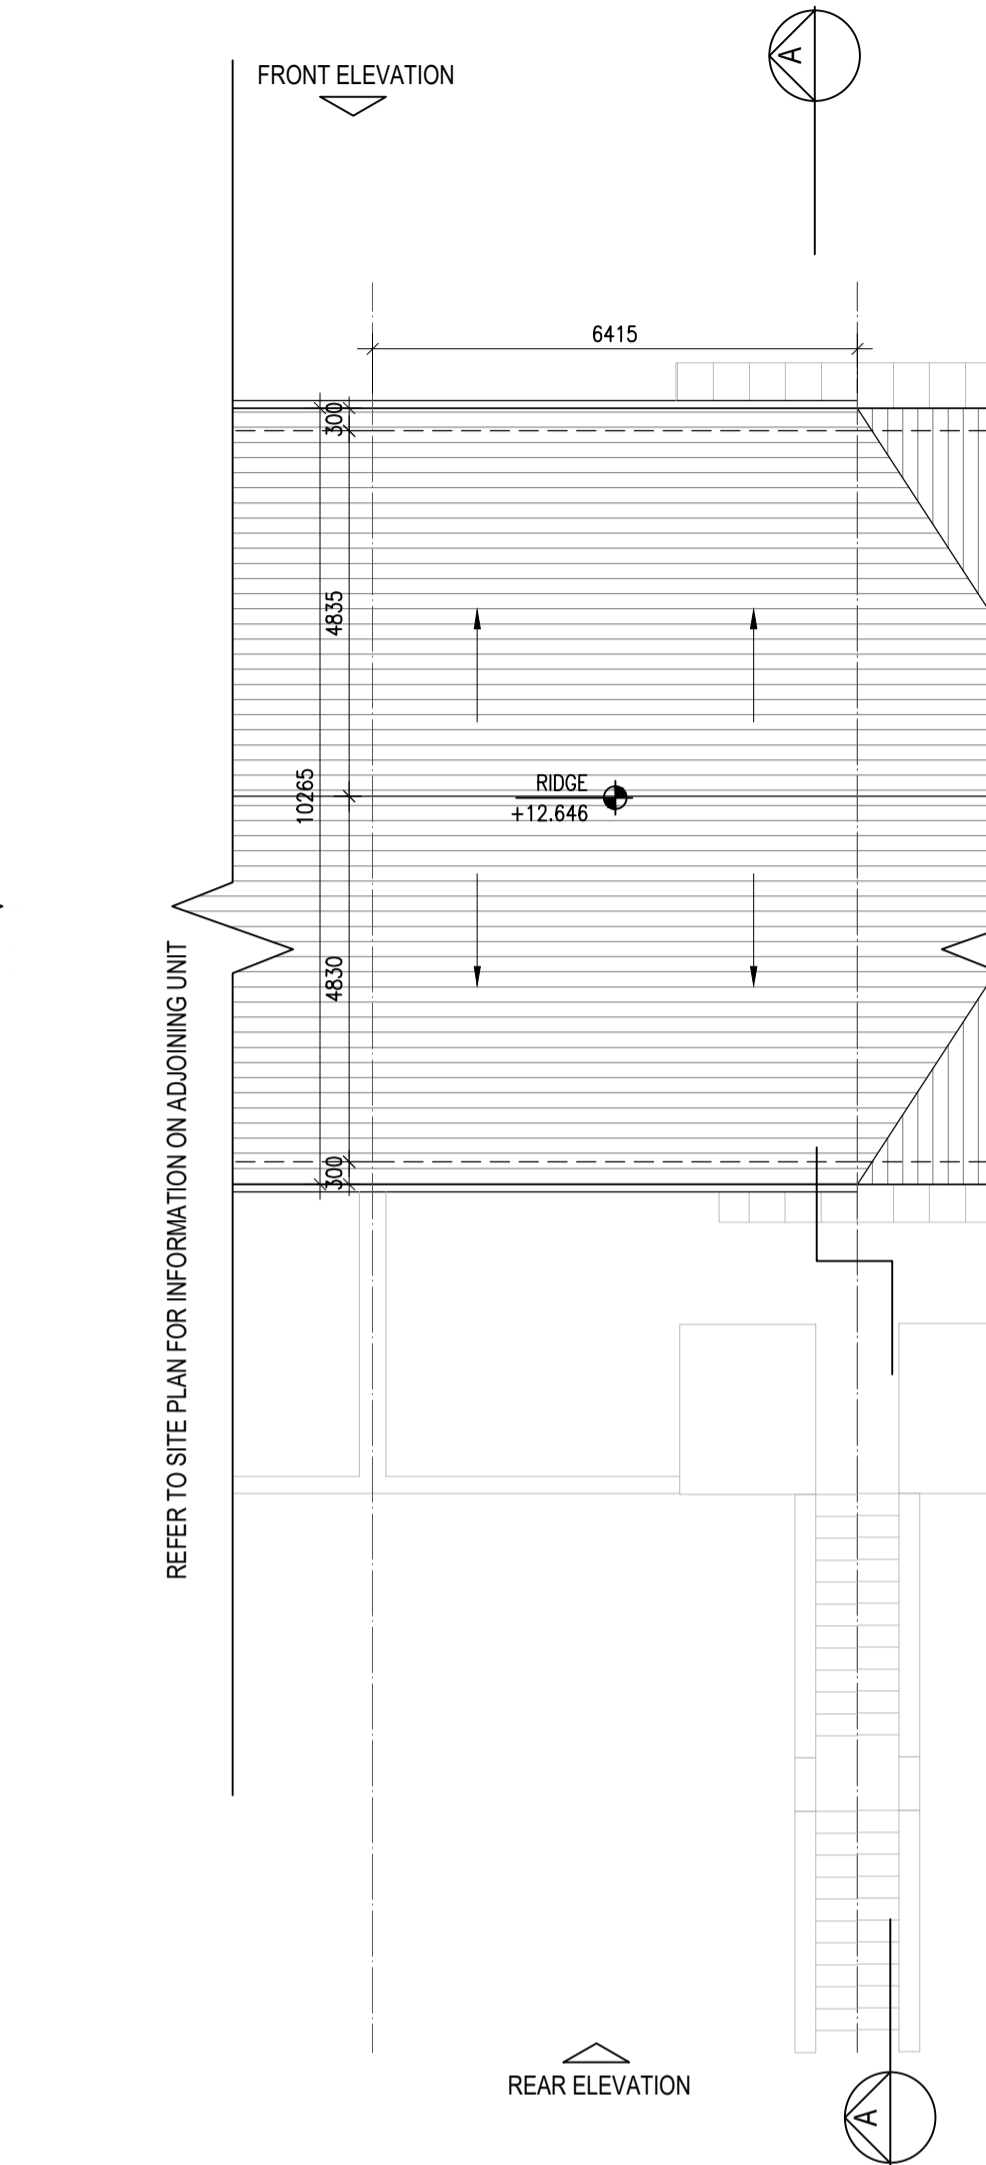

04 Roof Floor Plan G1.1, G1.2, G1.3 & G1.4
1:100@A1

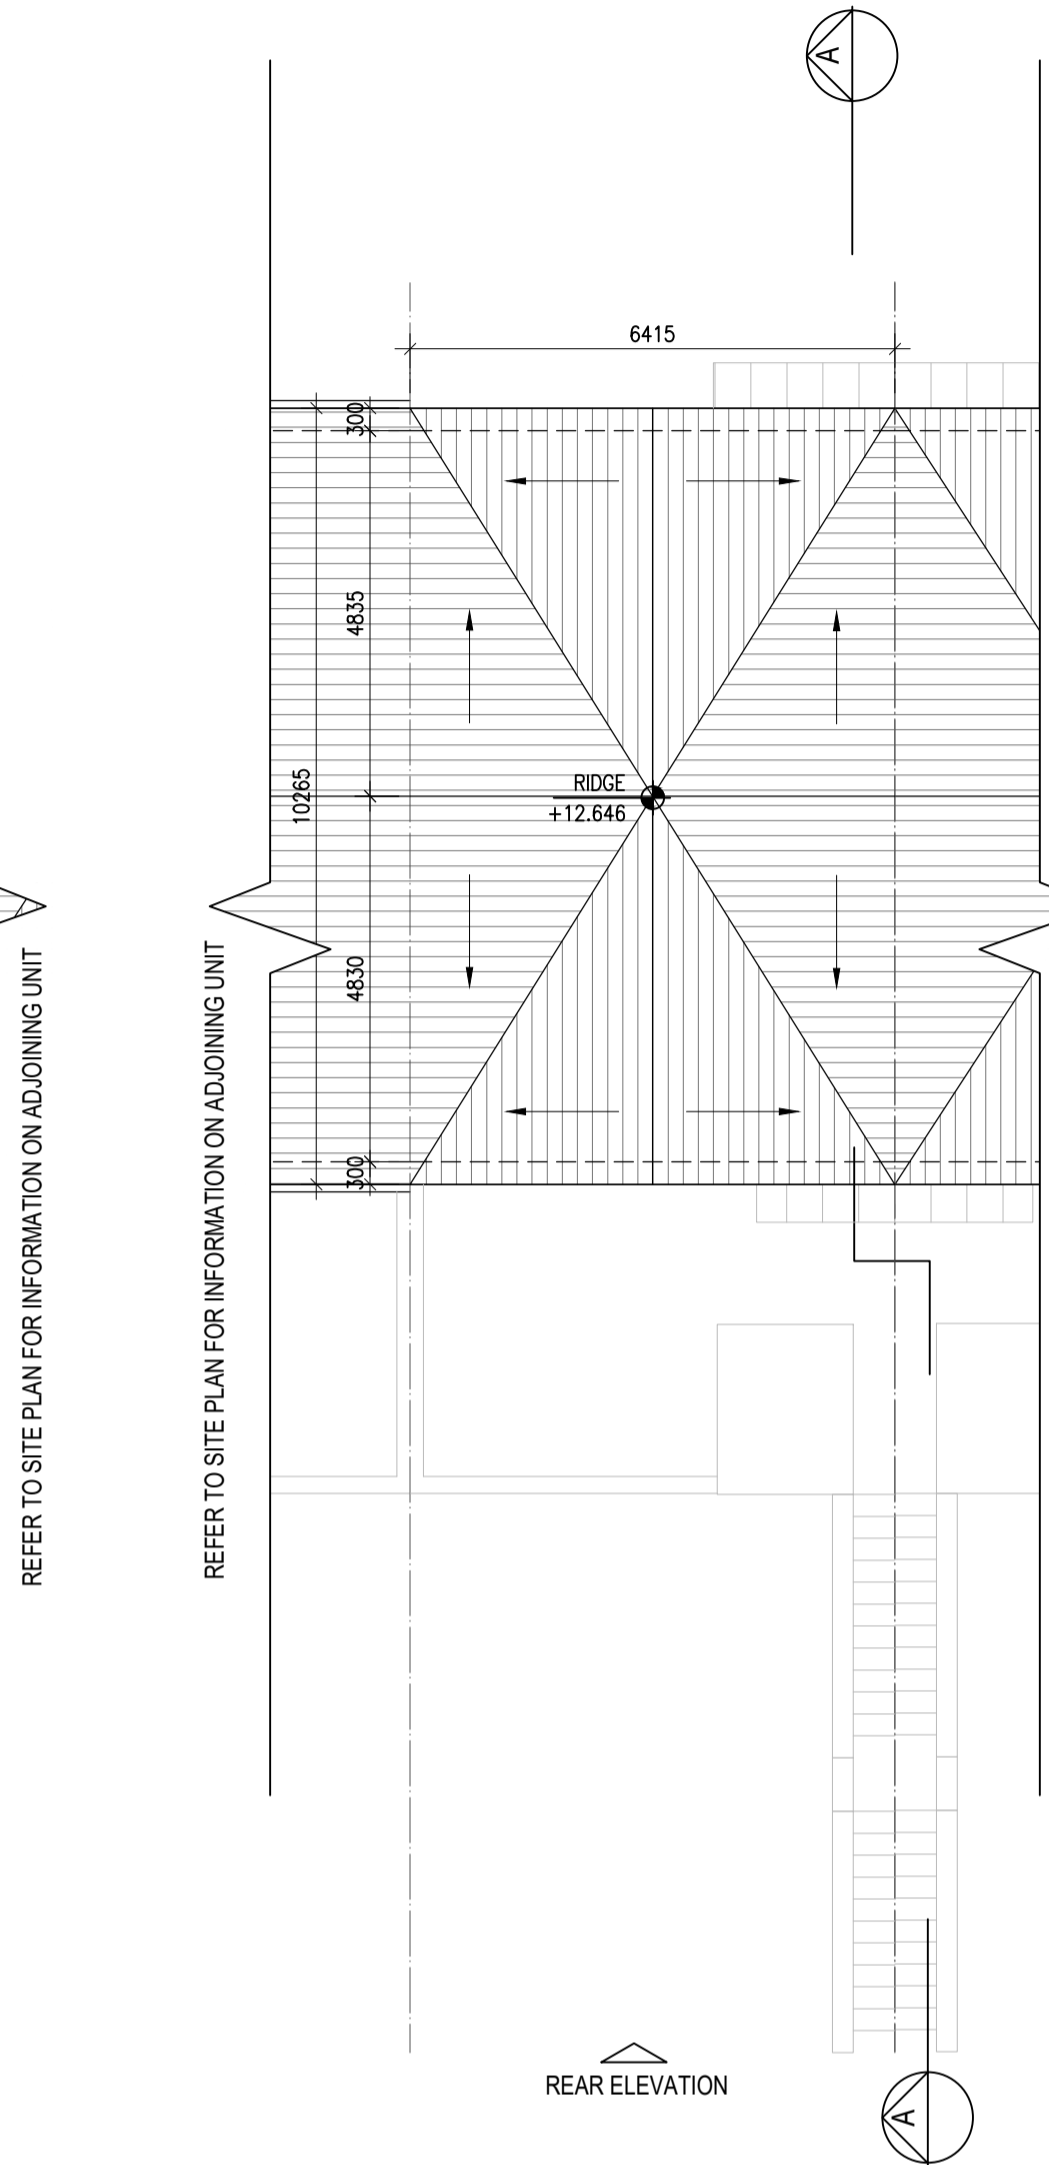

05 Roof Floor Plan G1.5
1:100@A1

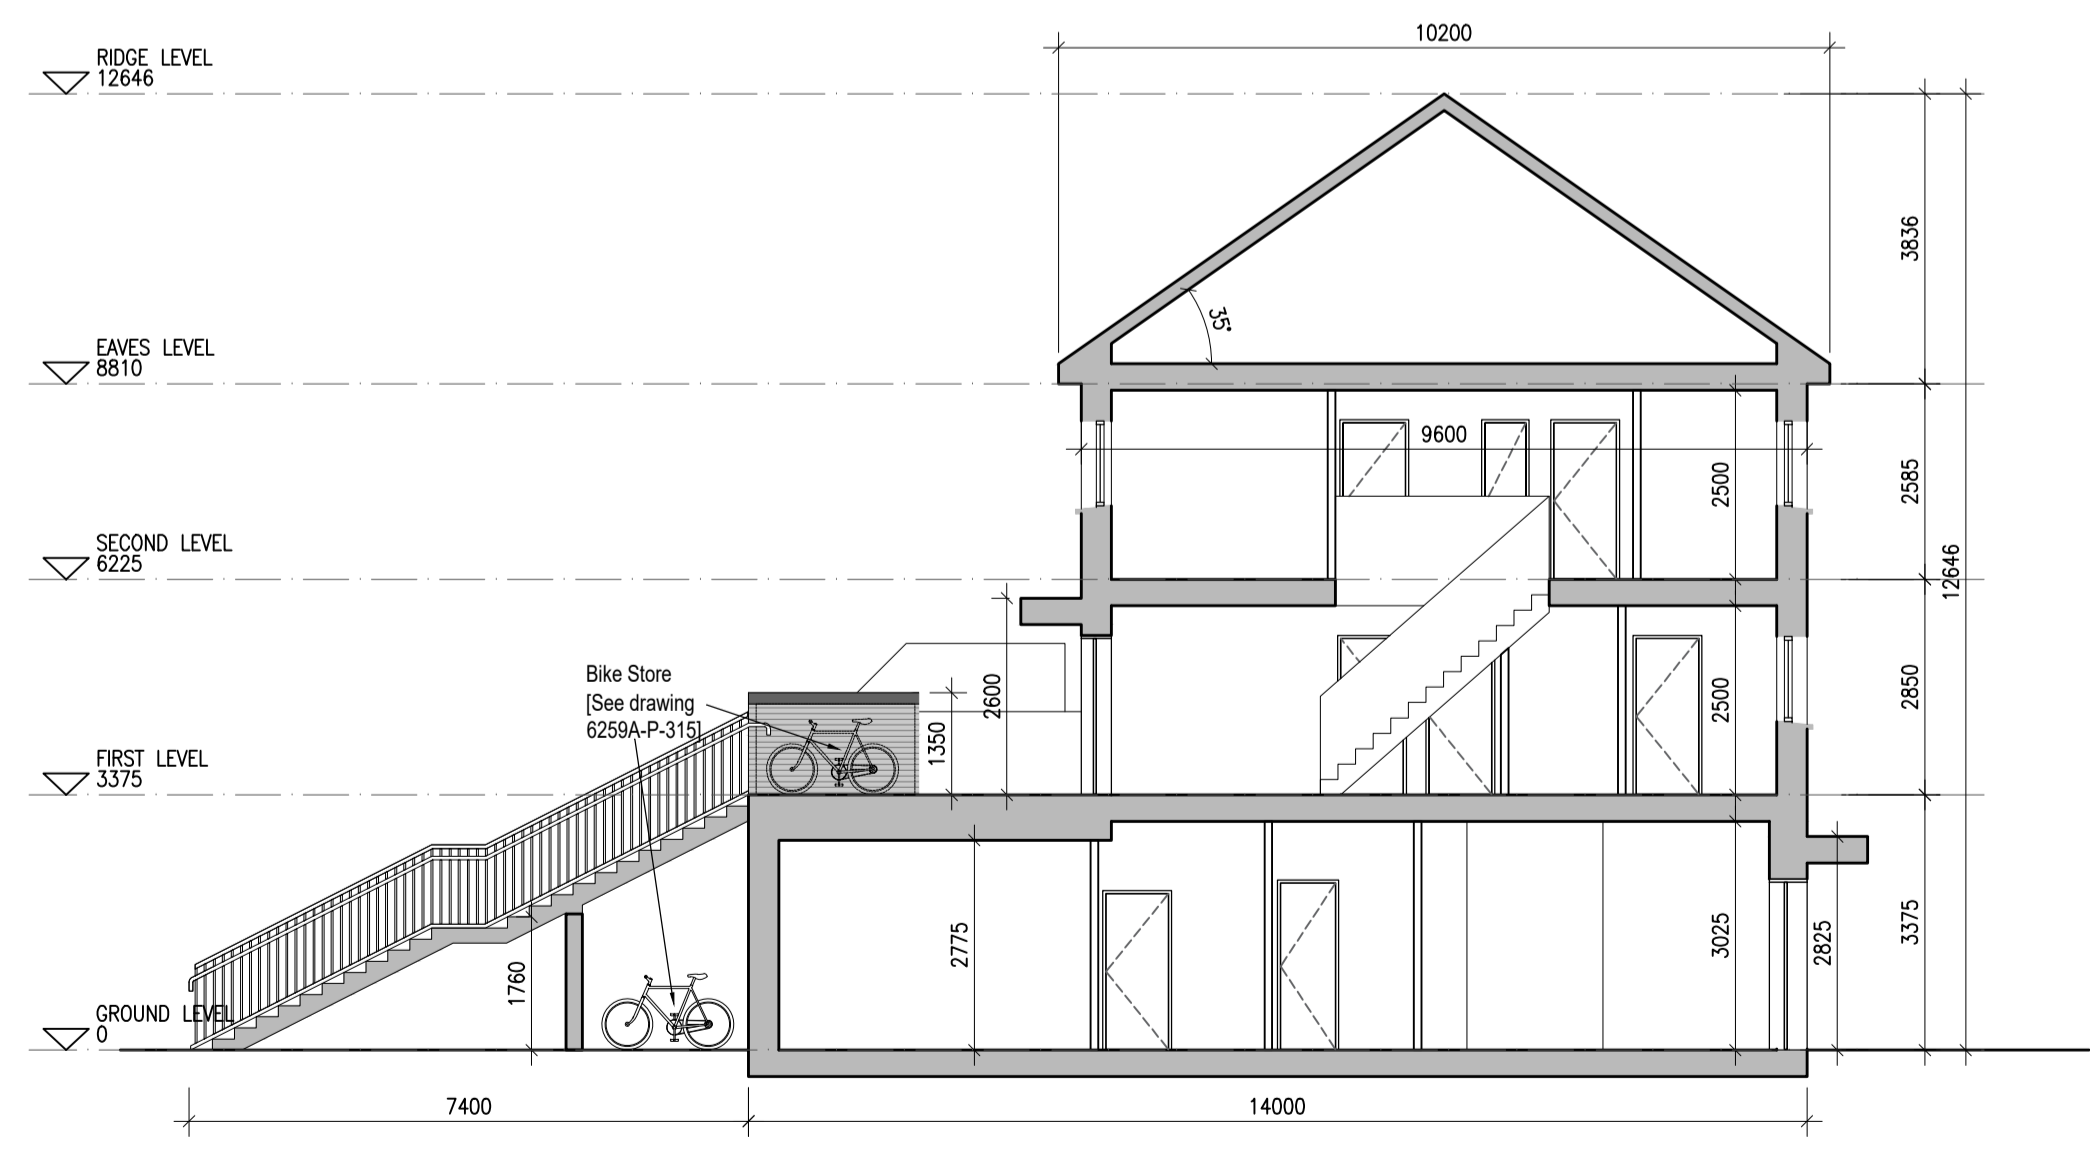

06 Typical Section [A-A]
1:100@A1



Indicates unit locations
KEY PLAN [NTS]

HOUSE TYPES	No. OF UNITS
Type A1/A2	- 3 bed 15
Type B1/B2	- 3 bed 28
Type C1/C2/C3/C4	- 3 bed 16
Type D	- 4 bed 3
Type E1/E2	- 4 bed 7
Type K1/K2/K3	- 4 bed 6
	75

DUPLEX	No. OF UNITS
Type F1	- 2 bed 3
Type F2	- 3 bed 3
Type F3	- 2 bed 1
Type F3	- 3 bed 6
Type G1	- 2 bed 33
Type G2	- 3 bed 33
Type G3	- 2 bed 2
Type G3	- 3 bed 7
Type H1/H2	- 3 bed 7
Type H1/H2	- 3 bed 2
Type J1	- 2 bed 9
Type J2	- 3 bed 9
Type J2	- 2 bed 3
Type J2	- 3 bed 3
	132

TOTAL NO. OF UNITS 207

- EXTERNAL FINISHES**
- WALLS:** PAINTED SAND / CEMENT RENDER OR PROPRIETARY PRECOLOURED RENDER FINISH SELECTED BRICKWORK WHERE INDICATED ON DRAWINGS
 - WINDOWS:** SELECTED PROPRIETARY DOUBLE / TRIPLE GLAZED WINDOW SYSTEM WITH FRAMES TO APPROVED COLOUR OBSCURED GLAZING TO BATHROOMS AND EN-SUITES.
 - DOORS:** SELECTED PROPRIETARY DOORS AND GLAZED SIDE SCREENS TO APPROVED COLOUR.
 - RAINWATER GOODS:** uPVC OR POWDER COATED METAL GUTTERS AND RAINWATER PIPES TO SELECTED COLOUR.
 - MAIN ROOF:** CONCRETE ROOF TILES IN SELECTED COLOUR.
 - LOW LEVEL PROJECTION:** ZINC CANOPY TO ENTRANCE OF UNITS
 - OTHER ITEMS:** uPVC OR POWDER COATED METAL FASCIAS, SOFFITS AND BARGE BOARDS PAINTED MILDSTEEL RAILINGS AND BALUSTRADES

G1.A [2 Bed] - Ground floor area	78.3 m ²
G1.B [3 Bed] - First floor area	52.6 m ²
Second floor area	52.6 m ²
Total Floor Area (G1.B):	105.2 m ²

REFER TO LANDSCAPE ARCHITECT'S DRAWINGS FOR ALL LANDSCAPING DETAILS

DUPLEX TYPE G1 HANDED

- Notes**
- Copyright Reserved
 - Work to agreed dimensions only. Do not scale drawing
 - The contractor is responsible for checking all levels and dimensions on site and shall refer all discrepancies to the Architect
 - Where appropriate, for details of r.c. structure, or mechanical and electrical details, see Engineers drawings
 - Proprietary items shall be fixed in strict accordance with manufacturers instructions.
 - Sizes of proprietary items shall be checked with manufacturer.
 - The contractor shall be responsible for the coordination of structure, finishes and services.

Issue Status	Progress
Planning Application	■
Fire Cert	
Disability Cert	
Tender	
Construction	
As Built	
Information Only	

No.	Date	Revision	Initials
01	14.10.2022	ISSUED FOR PLANNING	ED
02	16.03.2023	ISSUED FOR PLANNING RFI	ED
03	26.04.2023	ISSUED FOR PLANNING COMPLIANCE	ED

Project	Aderrig Phase 3 Adamstown SDZ Residential Development
Drawing Title	Duplex Type G1 (mid terrace) Handed-Plans, Section
Drawing No	6259A-P-208
Scale	1:100@A1
Rev	03
Drawn	IFJ; ED
Date	APR 2023

bkd architects
BURKE-KENNEDY DOYLE

6-7 HARDCOURT TERRACE, DUBLIN 2, IRELAND
T: +353 1 878 2400 F: +353 1 878 7395
www.bkd.ie