DRAWING KEY **APARTMENT TYPES**** unit type No. of beds No. of storeysNo. of units Type A1 - 1 bed 1 storey Type A2 - 1 bed 1 storey Type B2 - 2 bed 1 storey Type B2.1 - 2 bed 1 storey Type B2.2 - 2 bed 1 storey Type B3 - 2 bed 1 storey


CAR PARKING*** Standard car spaces UA car spaces EV charging points		SPACES PROVIDED	
			40 02 08
+-			42
BIKE PARKING***		SPACES PROVIDED	
Residents	Standard bike	spaces	126
	Cargo bike spaces		03
Visitors	Standard bike spaces		24
	Cargo bike sp	aces	10

NOTES:

* Refer to drawings 6268-P-200 to 6268-p-205 for duplex floorplan details

** Refer to drawings 6268-P-600 to 6268-P-602 for apartment units floorplan details

*** Refer to drawing 6268-P-008 for parking strategy details

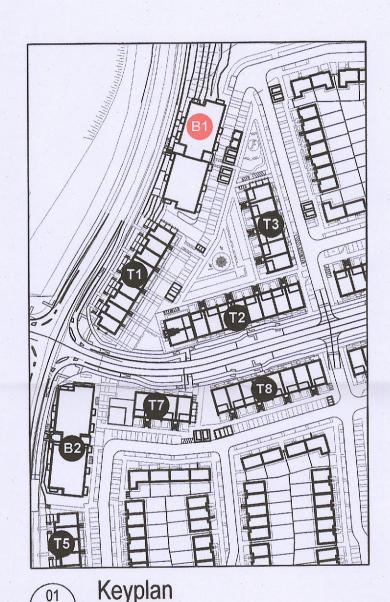







		No. Date Revision	Initials
Nieton	Issue Status	1 01/11/23 RFI Submission	VB
Notes	Progress		
1. Copyright Reserved	Planning Application		
2. Work to figured dimensions only. Do not scale drawing.	Planning Application Fire Cert		
The contractor is responsible for checking all levels and dimensions on site and shall refer all discrepancies to the Architect	Disability Cert		
Where appropriate, for details of r.c. structure, or mechanical and electrical details, see Engineers drawings	Tender		
Proprietary items shall be fixed in strict accordance with manufacturers instructions.	Construction		
Sizes of proprietary items shall be checked with manufacturer.	As Built		
7. The standard half he recognition for the coordination of structure finishes and services	100 10000 M D 100 10000 M 000 000		

Adamstown Extension - Clonburris SDZ Residential Development Drawing Title Apartment Block 01 - Proposed L00-L01 floor plans Scale 1:200@A1 Rev 00 Date 03/10/23

6 - 7 HARCOURT TERRACE, DUBLIN 2, IRELAND t + 353-1-618 2400 f + 353-1-676 7385 e architecture@bkd.ie

BURKE-KENNEDY DOYLE

7. The contractor shall be responsible for the coordination of structure, finishes and services.
M:Project Section - Current 228 Clonburns Housing CAD/DrawingstPlanning Titlesheets\300-400-500 & 600 Series - Aparthetic Project Section - Current 248 Clonburns 