



01 Proposed Section A-A
P-500 1:200 @ A1



00 Keyplan
Not to scale

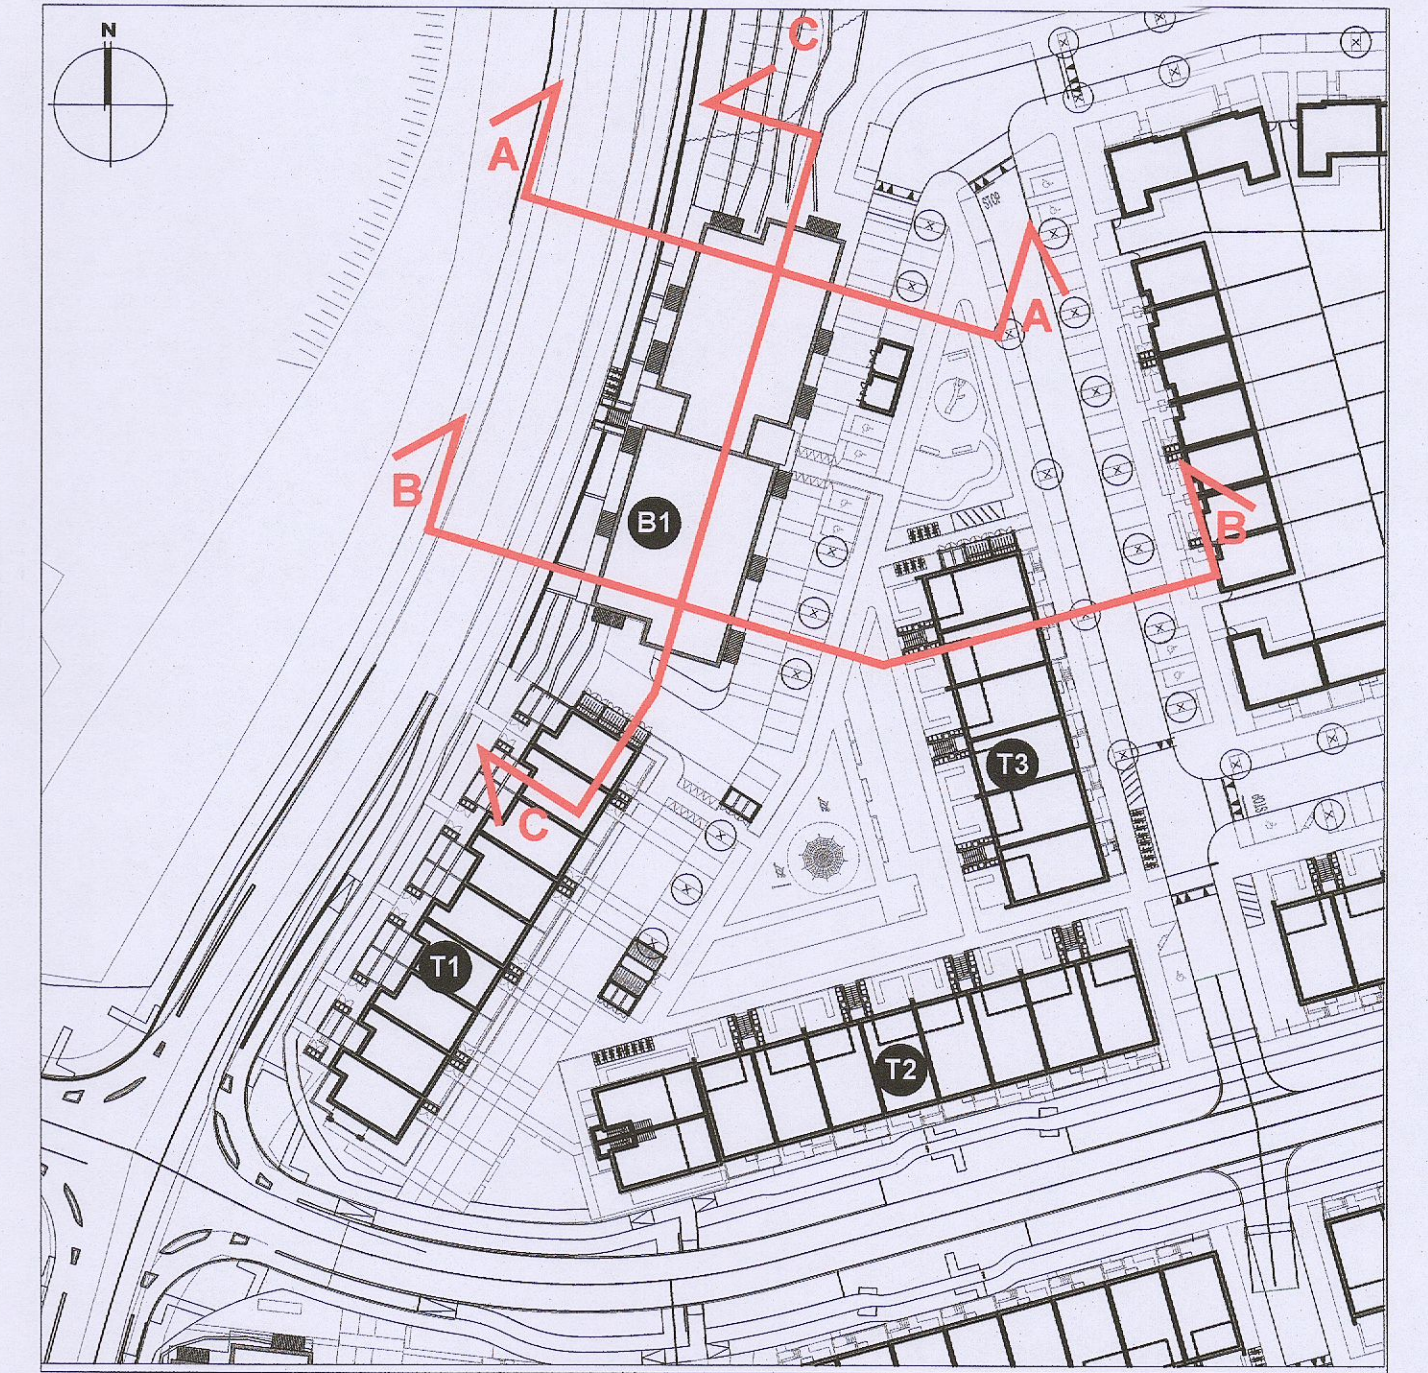

02 Proposed Section B-B
P-500 1:200 @ A1

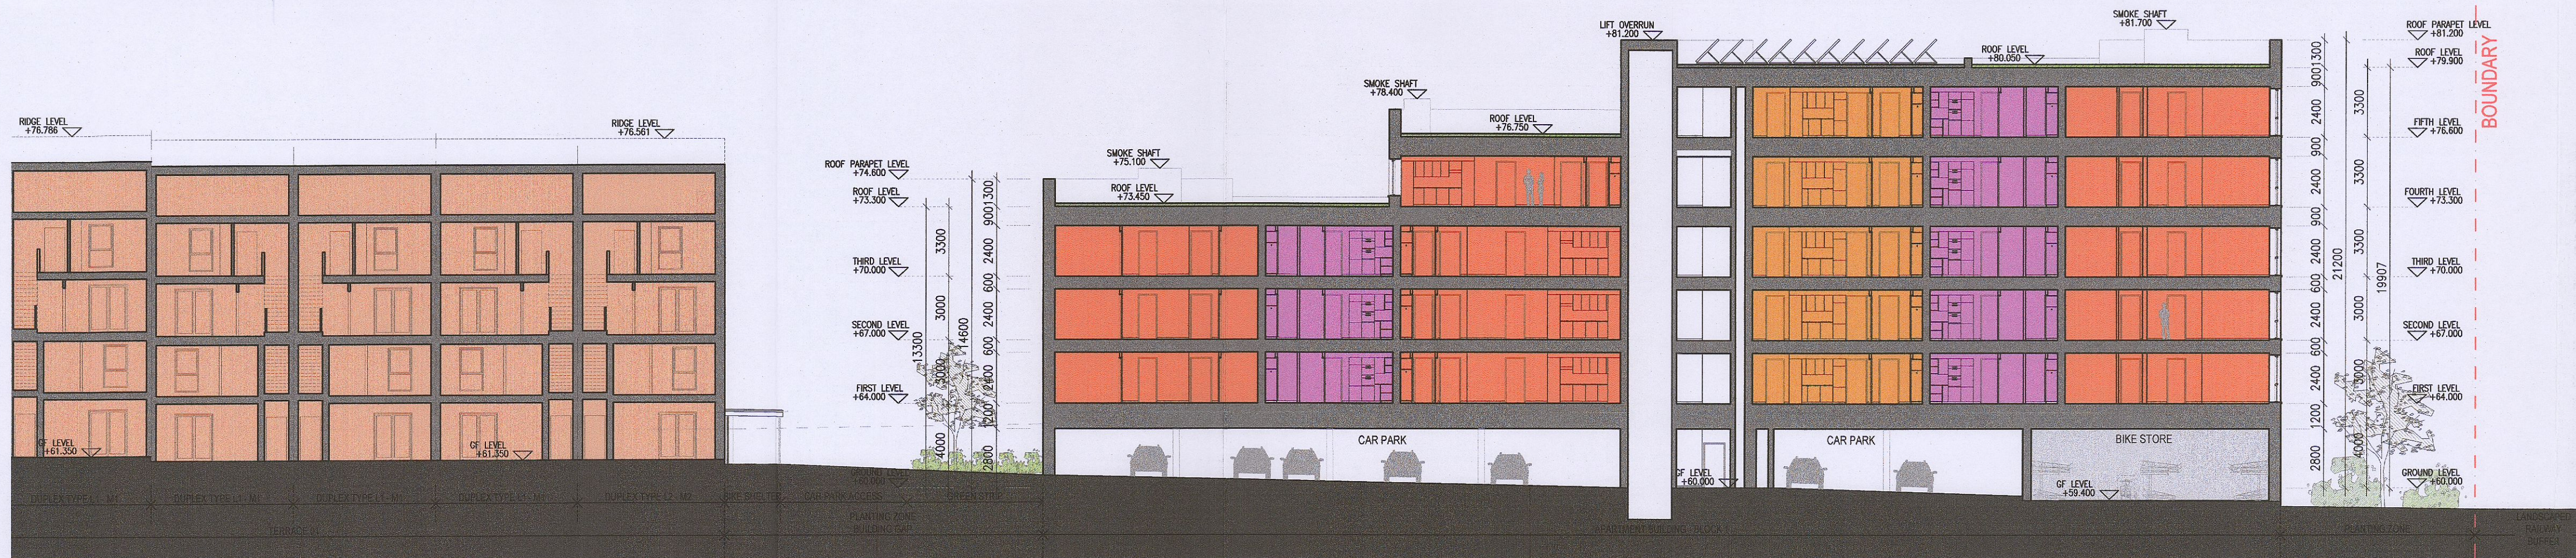

03 Proposed Section C-C
P-500 1:200 @ A1

Notes	Issue Status	No	Date	Revision	Initials
1. Copyright Reserved	Progress	1	01/11/23	R1 Submission	VB
2. Work to figured dimensions only. Do not scale drawings	Planning Application				
3. The contractor is responsible for checking all levels and dimensions on site and shall refer all discrepancies to the Architect	Fire Cert				
4. Where appropriate, for details of f.c. structure, or mechanical and electrical details, see Engineers drawings	Disability Cert				
5. Proprietary items shall be fixed in strict accordance with manufacturers instructions.	Tender				
6. Sizes of proprietary items shall be checked with manufacturer.	Construction				
7. The contractor shall be responsible for the coordination of structure, finishes and services.	As Built				
	Information Only				

Project: Adamstown Extension - Clonburris SDZ Residential Development

Drawing Title: Apartment Block 01 Proposed Sections A-A, B-B, C-C

Drawing No: 6268-P-500

Scale: 1:200@A1

Rev: 01

Drawn: RT

Date: 10/10/23

Project: 6-7 HARCOURT TERRACE, DUBLIN 2, IRELAND
T +353-1-618 2400 F +353-1-676 7386
e architecture@bkd.ie
www.bkd.ie

bkdarchitects
BURKE-KENNEDY DOYLE