


- 1 RAISED PLANTER
- 2 SURFACE PLANTER
- 3 GRASS
- 4 BIN STORAGE
- 5 SELECTED SEMI PERMEABLE SURFACE



SITE PLAN - ROOF PLAN
SCALE 1:200

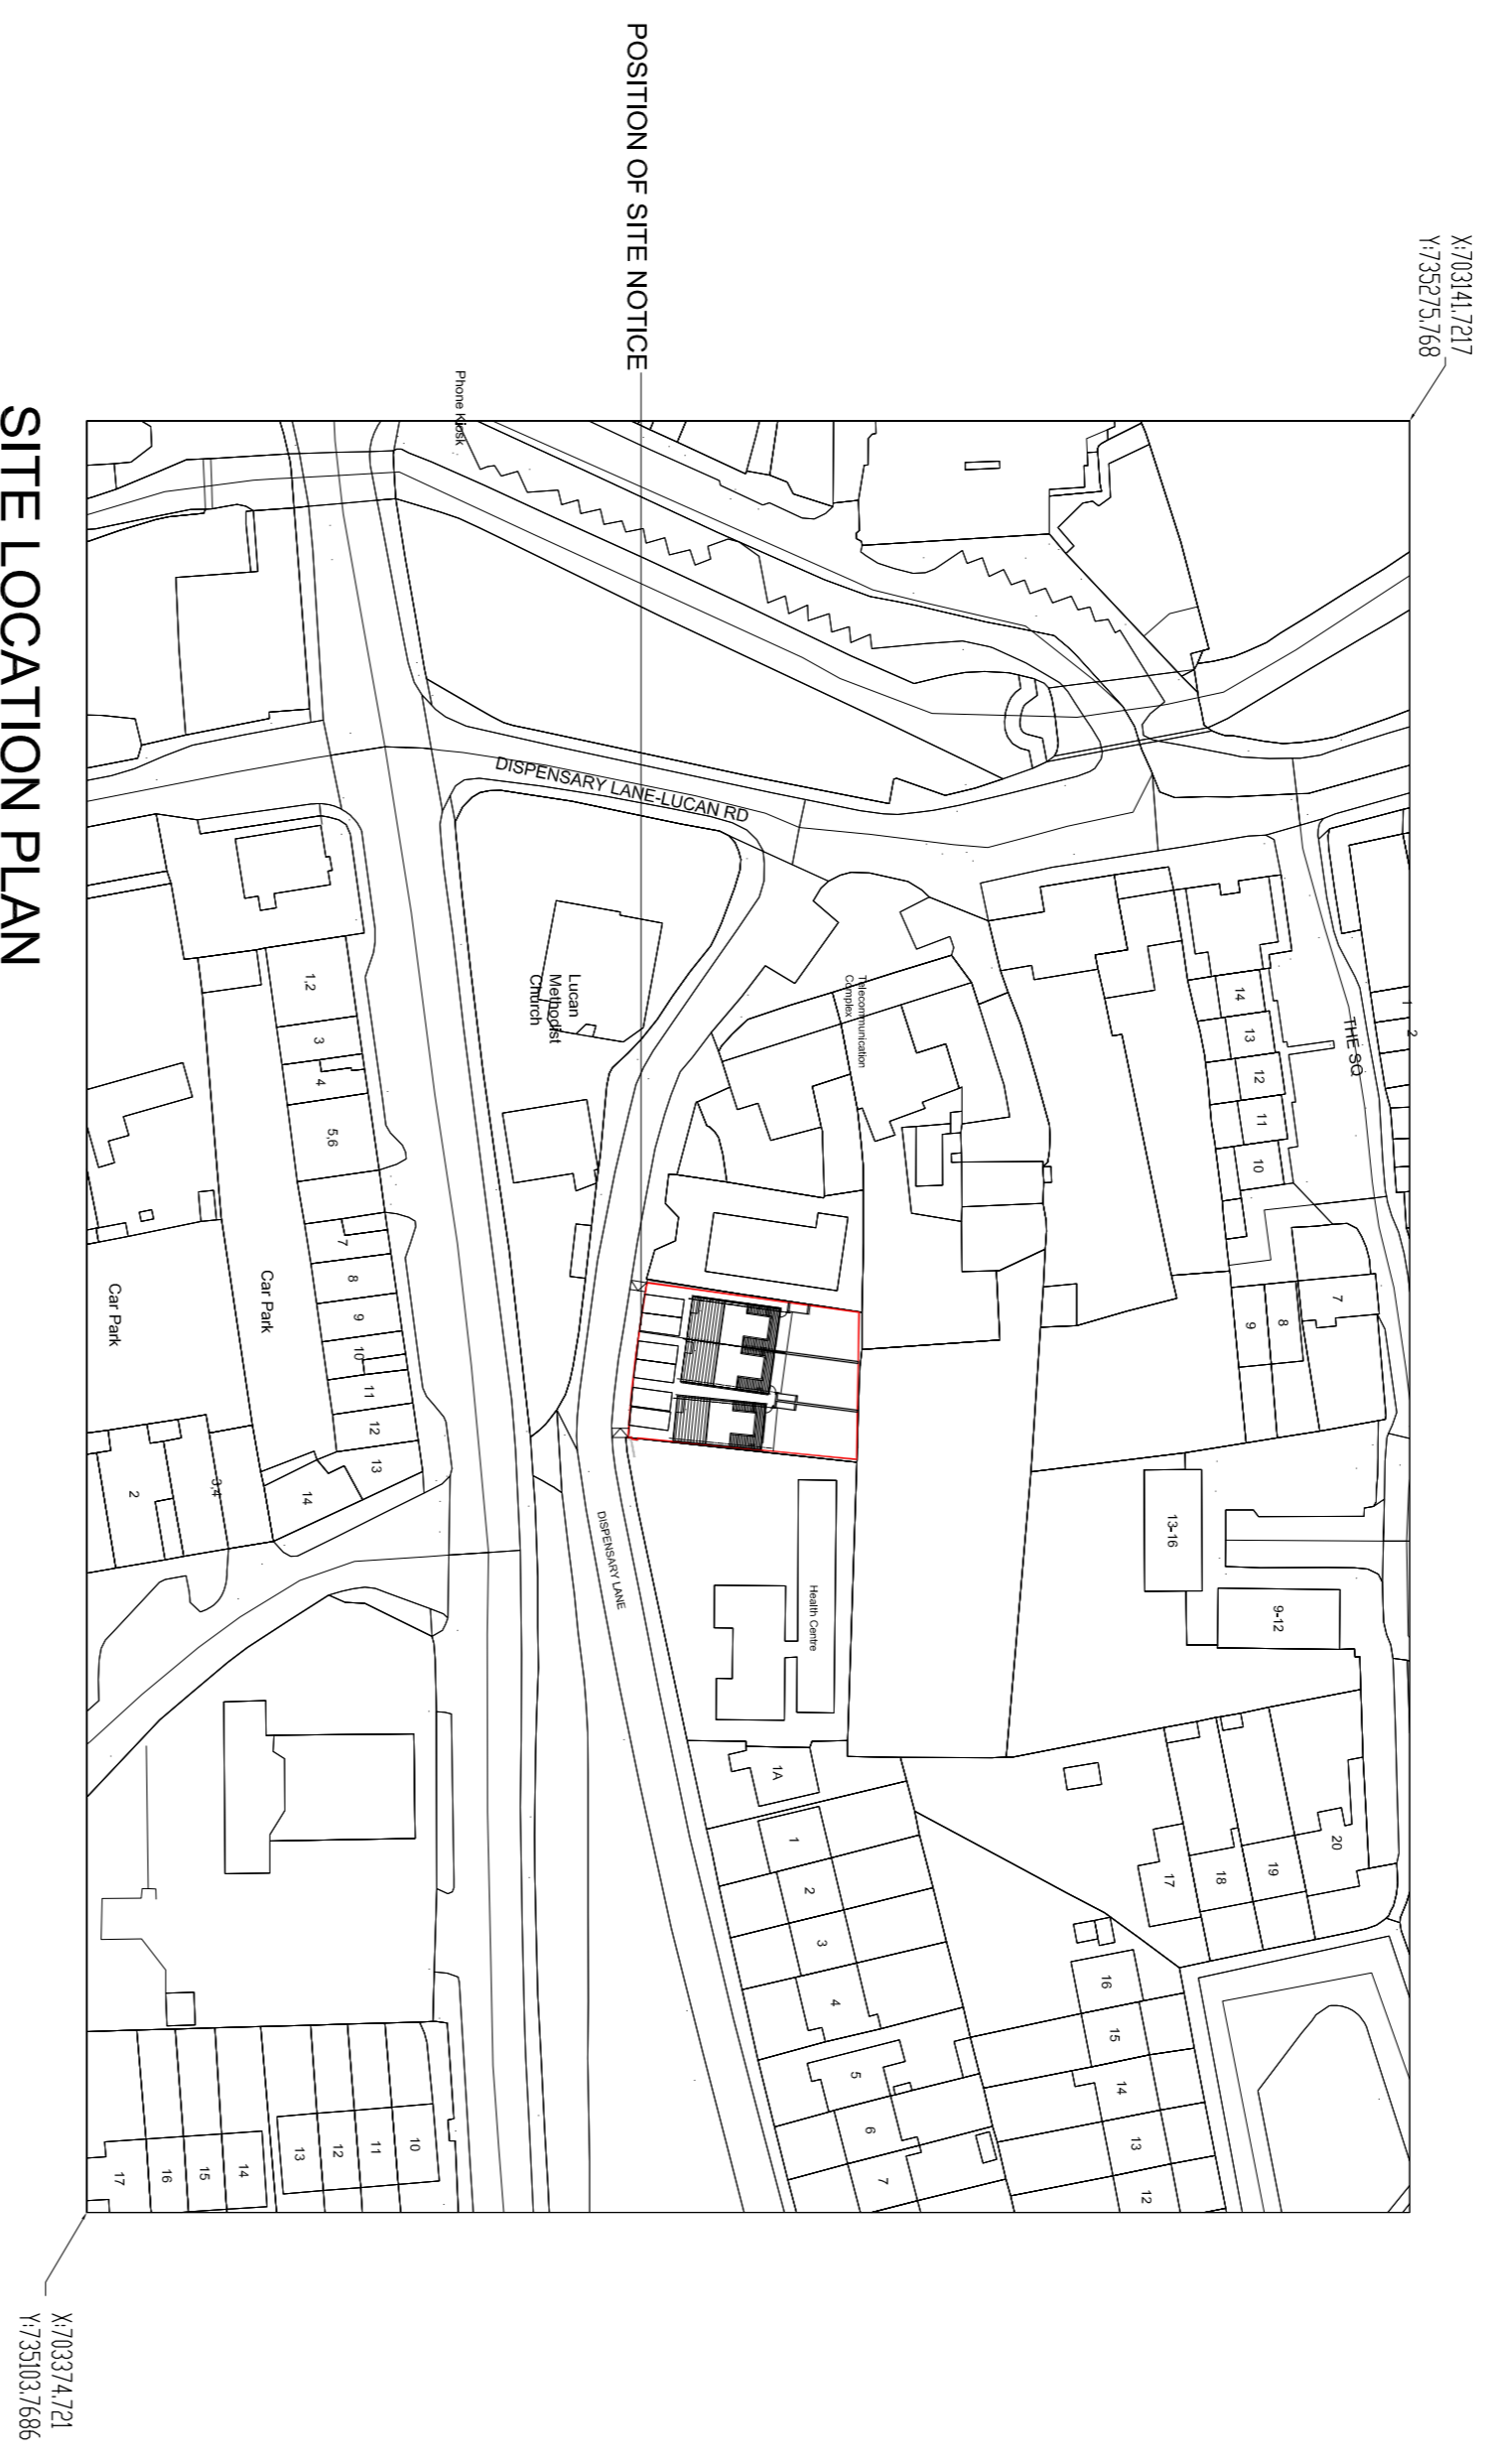

SITE LOCATION PLAN
SCALE 1:1000

Description
Digital Orthographic Model (DOM)
Digital Orthographic Model (DOM)
Data Source / Reference
Centre Point Coordinates
PRIME2
File Name
File Format
File Size
Date Created / Area of Interest (AOI)
Data Extension / File Name
Data File
Data File Release
Data File Release

Projection / Spatial Reference
Projection: UTM
Datum: WGS 1984
Units: Metres
Data Source / Reference
Centre Point Coordinates
PRIME2
File Name
File Format
File Size
Date Created / Area of Interest (AOI)
Data Extension / File Name
Data File
Data File Release
Data File Release

Data Extraction Date
Date: 12/04/2022
Data Source / Reference
Data File Release
Data File Release
Data File Release

Product Version
Version: 1.3
Product: Prime2
Please refer to the software release notes for the latest updates and bug fixes.

© Ordnance Survey. Product: OS

PLOT RATIO - SITE COVERAGE

PLOT RATIO - GROSS FLOOR AREA (131.5 X 3 = 394.5 SQM) / SITE AREA 569.3 SQM
PLOT RATIO - 0.692

SITE COVERAGE - GROUND COVERAGE 190.9 SQM / SITE AREA 569.3 SQM
SITE COVERAGE = 33.53%

**ISSUED FOR PRE COMMENCEMENT RELATING TO
CONDITION 2A DECISION ORDER 1579 - SD22A/0066**

General Notes:-
Contractors must verify all dimensions on the site before commencing work.
Work only from figured dimensions.
This drawing to be read in conjunction with all relevant Consultants drawings.
Reproduction of the whole or part of the information, in any form, without the written consent of the copyright holder is prohibited.

Revision Schedule	Initial	Rev	Date

Revision Schedule	Initial	Rev	Date

Revision Schedule	Initial	Rev	Date
ISSUED FOR PRE COMMENCEMENT APPROVAL	NMB	B	23.06.23
ISSUED FOR ADDITIONAL INFORMATION S022A0066	NMB	A	22.08.2022
ISSUED FOR PLANNING	NMB	-	21.02.2022

Drawing Title	Scale	Project	Client	Date	Drawn	Checked	Drawn No.	Checked No.
SITE LOCATION PLAN	1:1000 / 200@A1	RESIDENTIAL DEVELOPMENT AT HILLVIEW DISPENSARY LANE, LUCAN.	JOHN POPE	AUG 22	NMB	NMB	21010	PL-001

PAMES DEVELOPMENTS LTD.
24 Market Square East
L20 1JZ
Tel: 014690204
Email: info@pames.co.uk