

**BIN & BIKE STORE 2  
BICYCLE PARKING**

56 no. Bicycle Parking Spaces  
8 no. e-Bicycle Charging Points (14% provision)

Legend


- e-Bicycle Charging Point to serve 2 no. Bicycle Parking Spaces

The copyright of this drawing is vested with Constorphine & Wright Ltd and must not be copied or reproduced without the consent of the company.


Figured dimensions only to be taken from this drawing. DO NOT SCALE.

All contractors must visit the site and be responsible for checking all setting out dimensions and notifying the architect of any discrepancies prior to any manufacture or construction work.


NOTES:

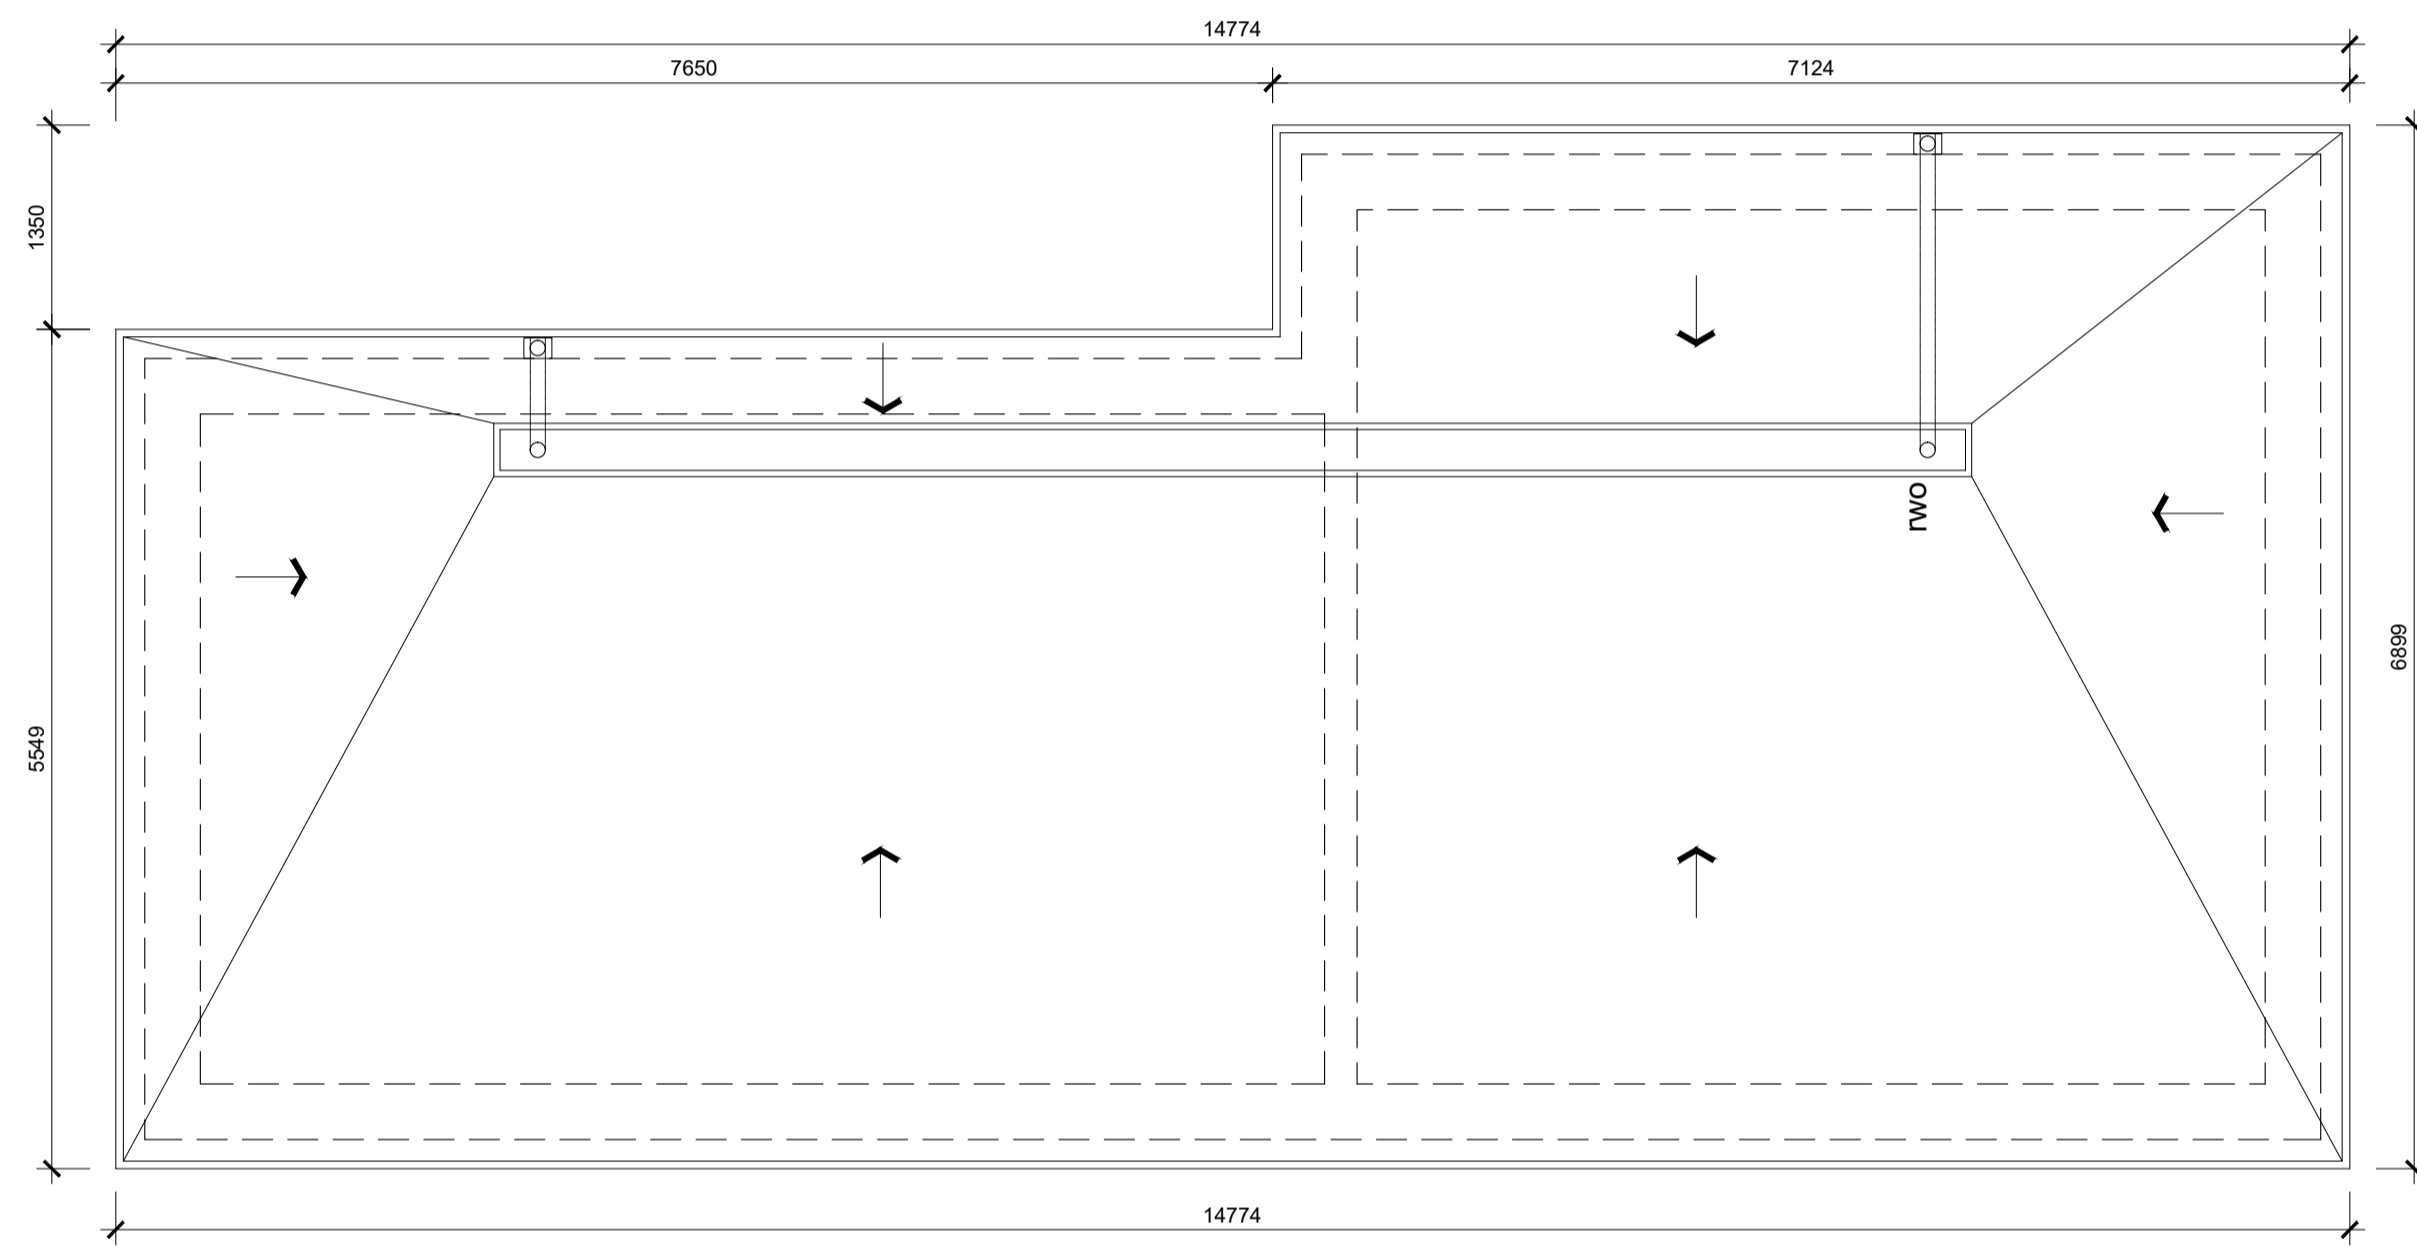


2 ROOF PLAN  
SCALE 1:50

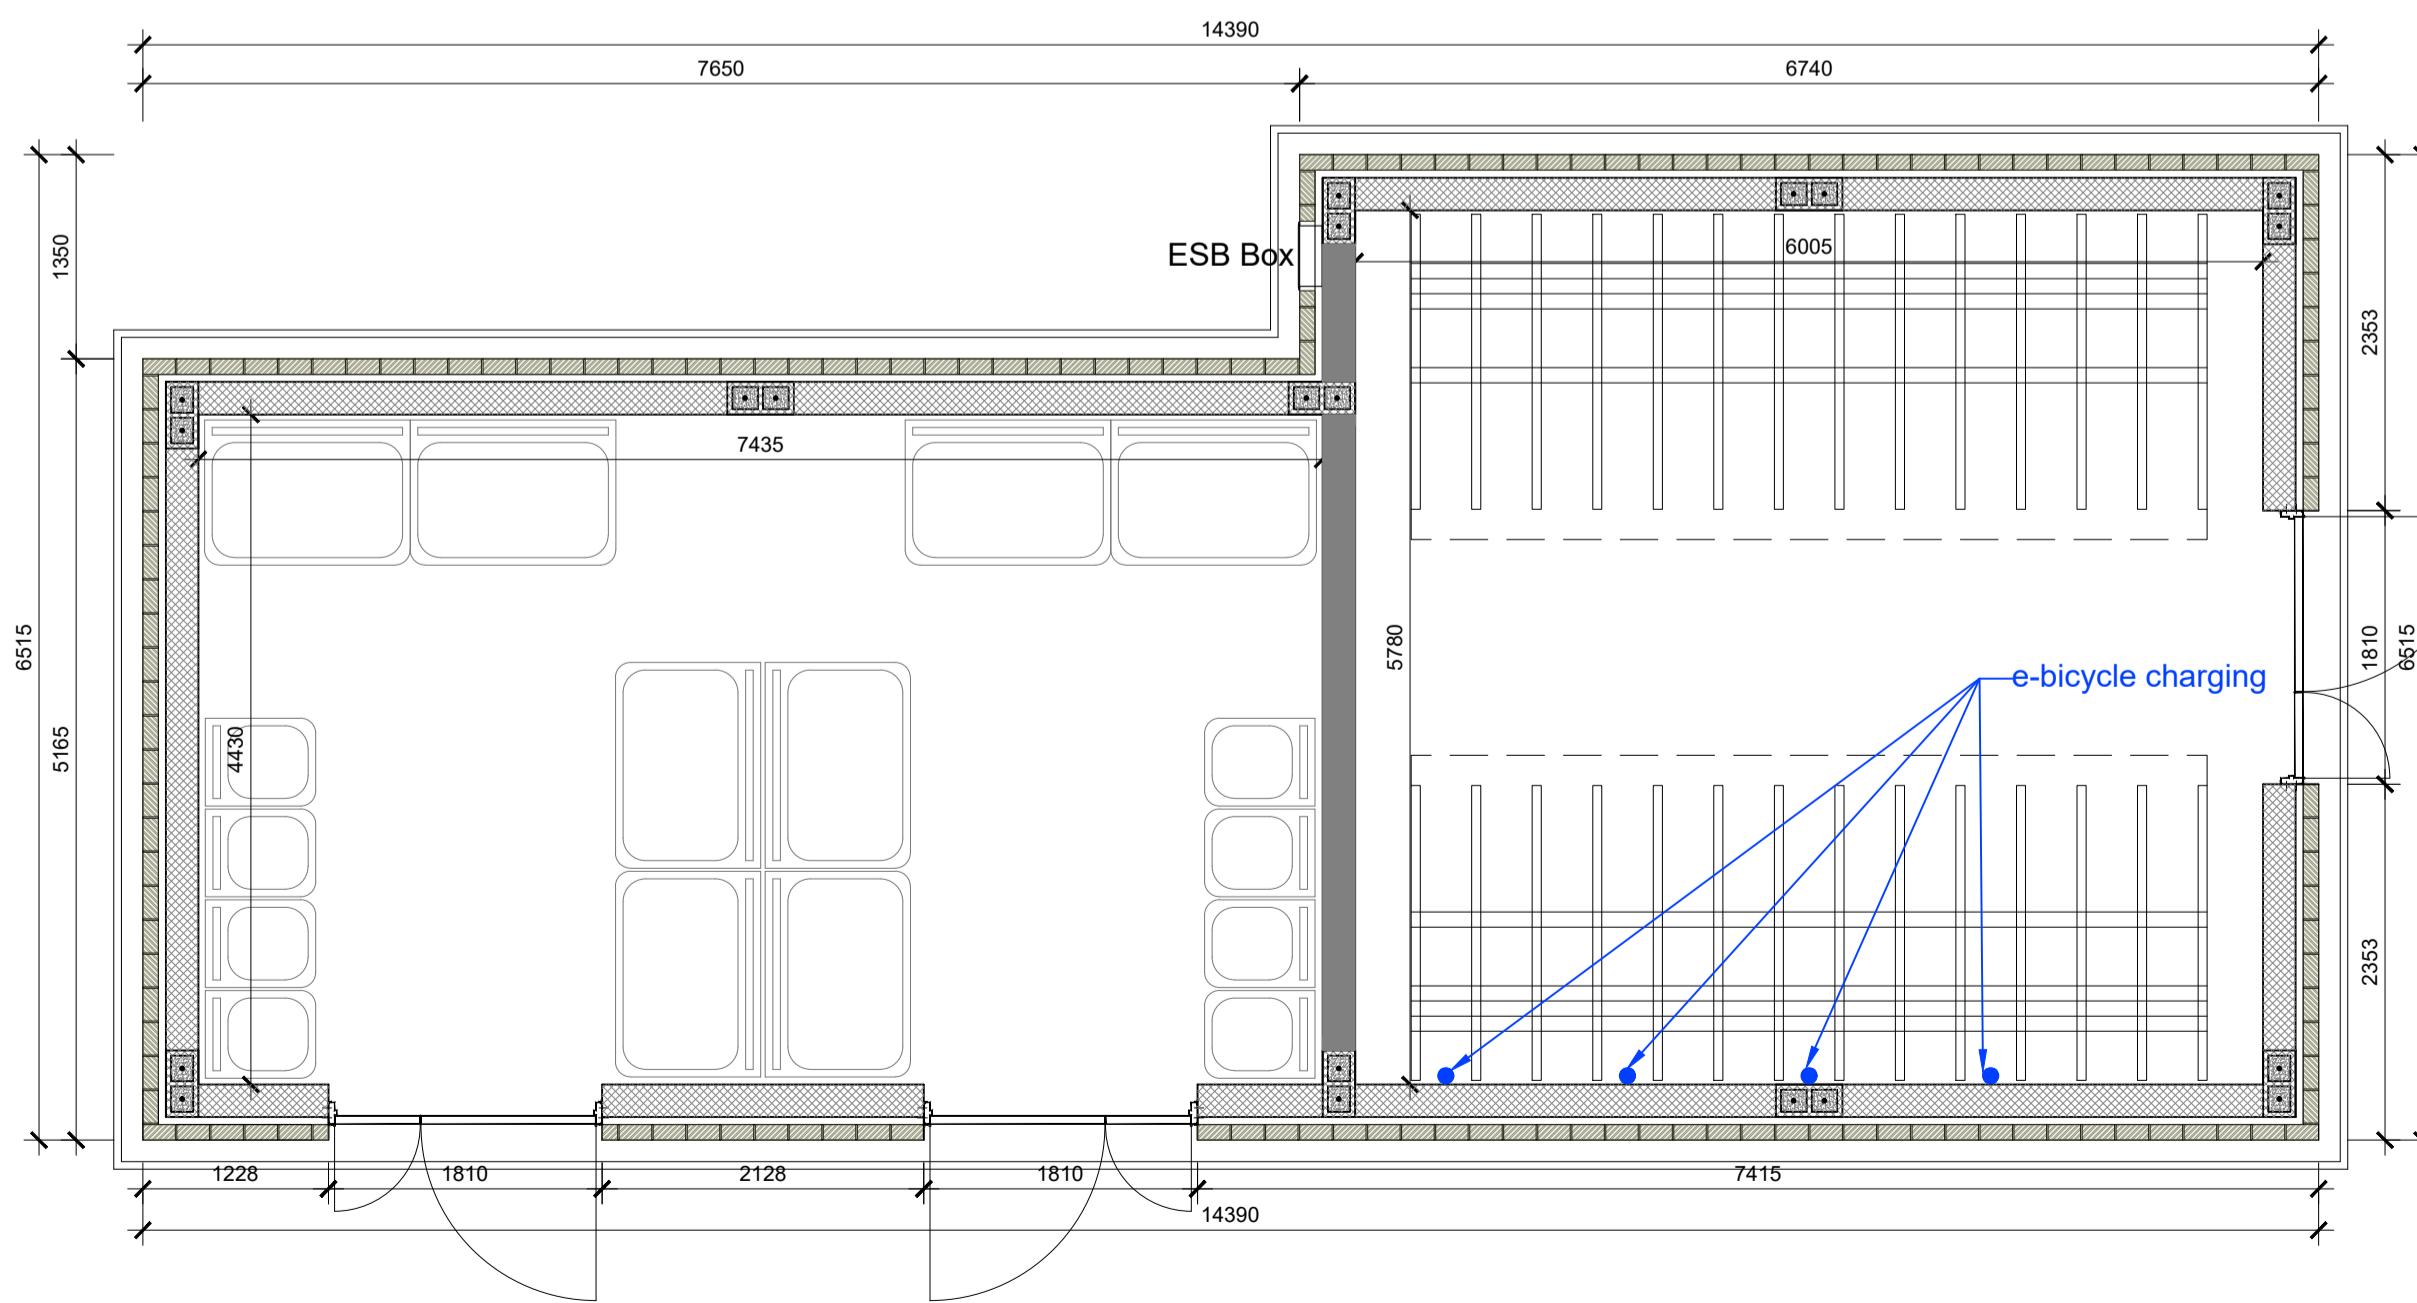


1 GROUND FLOOR PLAN  
SCALE 1:50

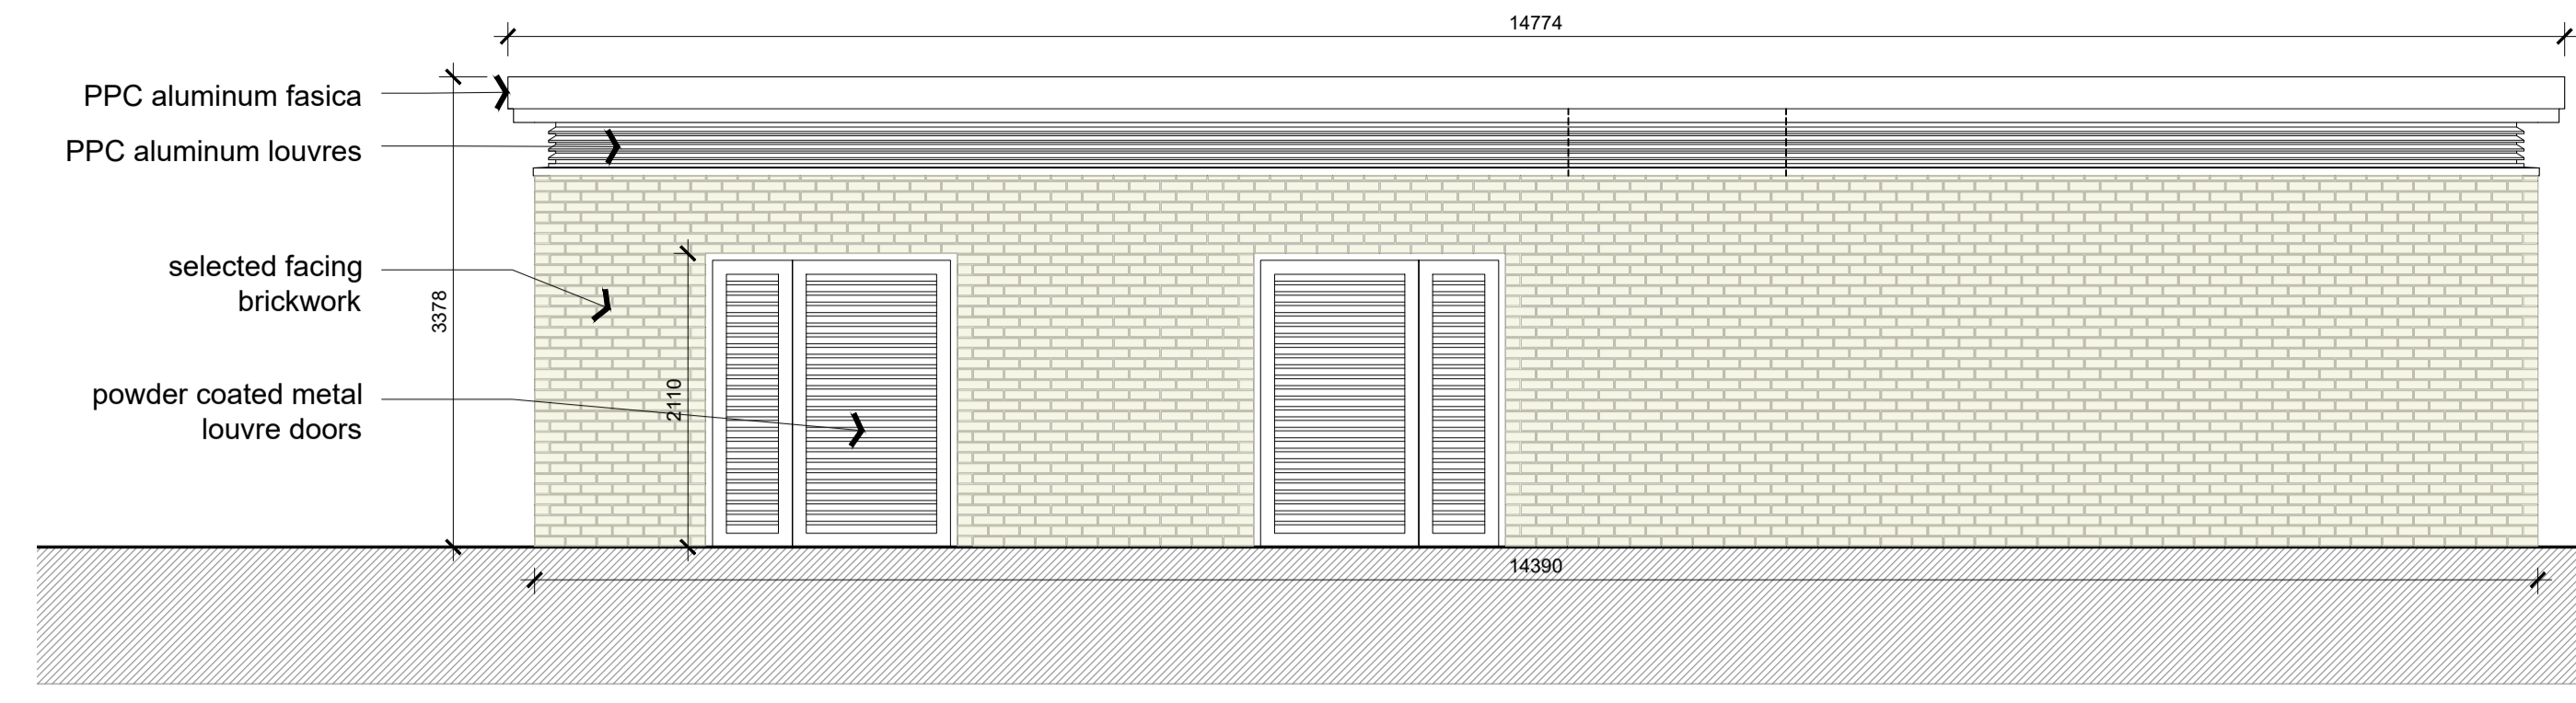


3 FRONT ELEVATION  
SCALE 1:50

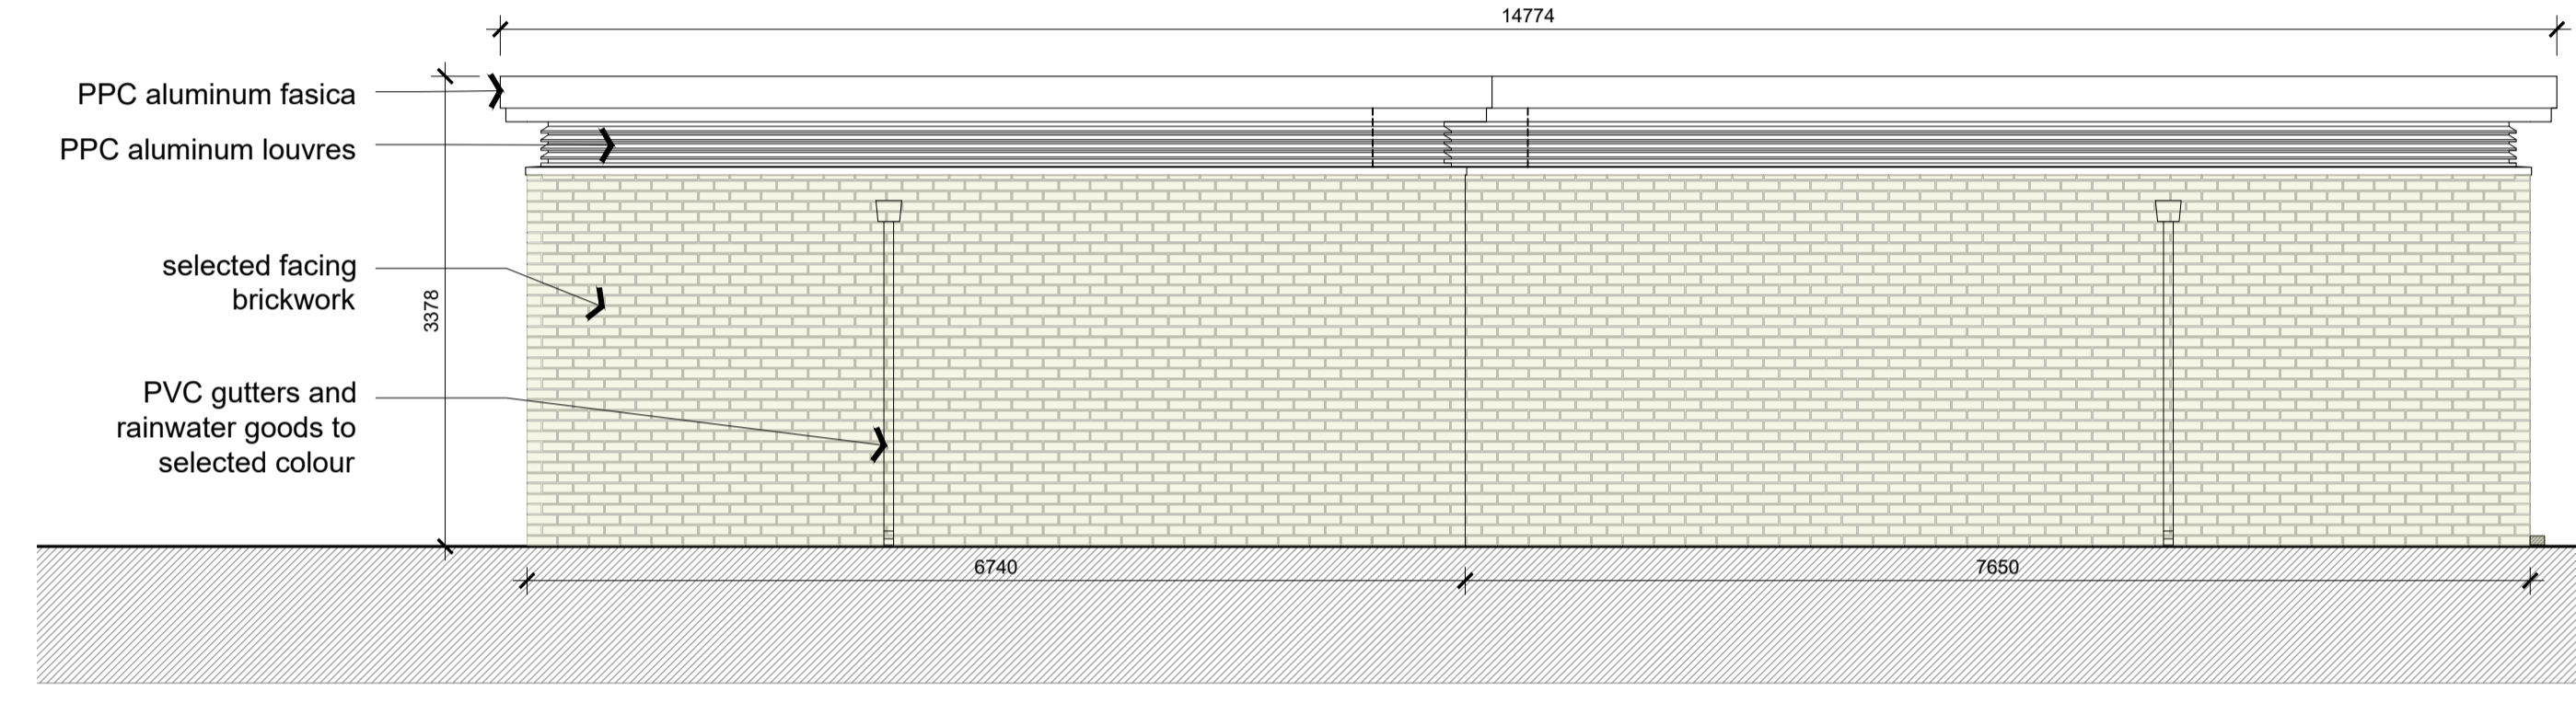

4 REAR ELEVATION  
SCALE 1:50

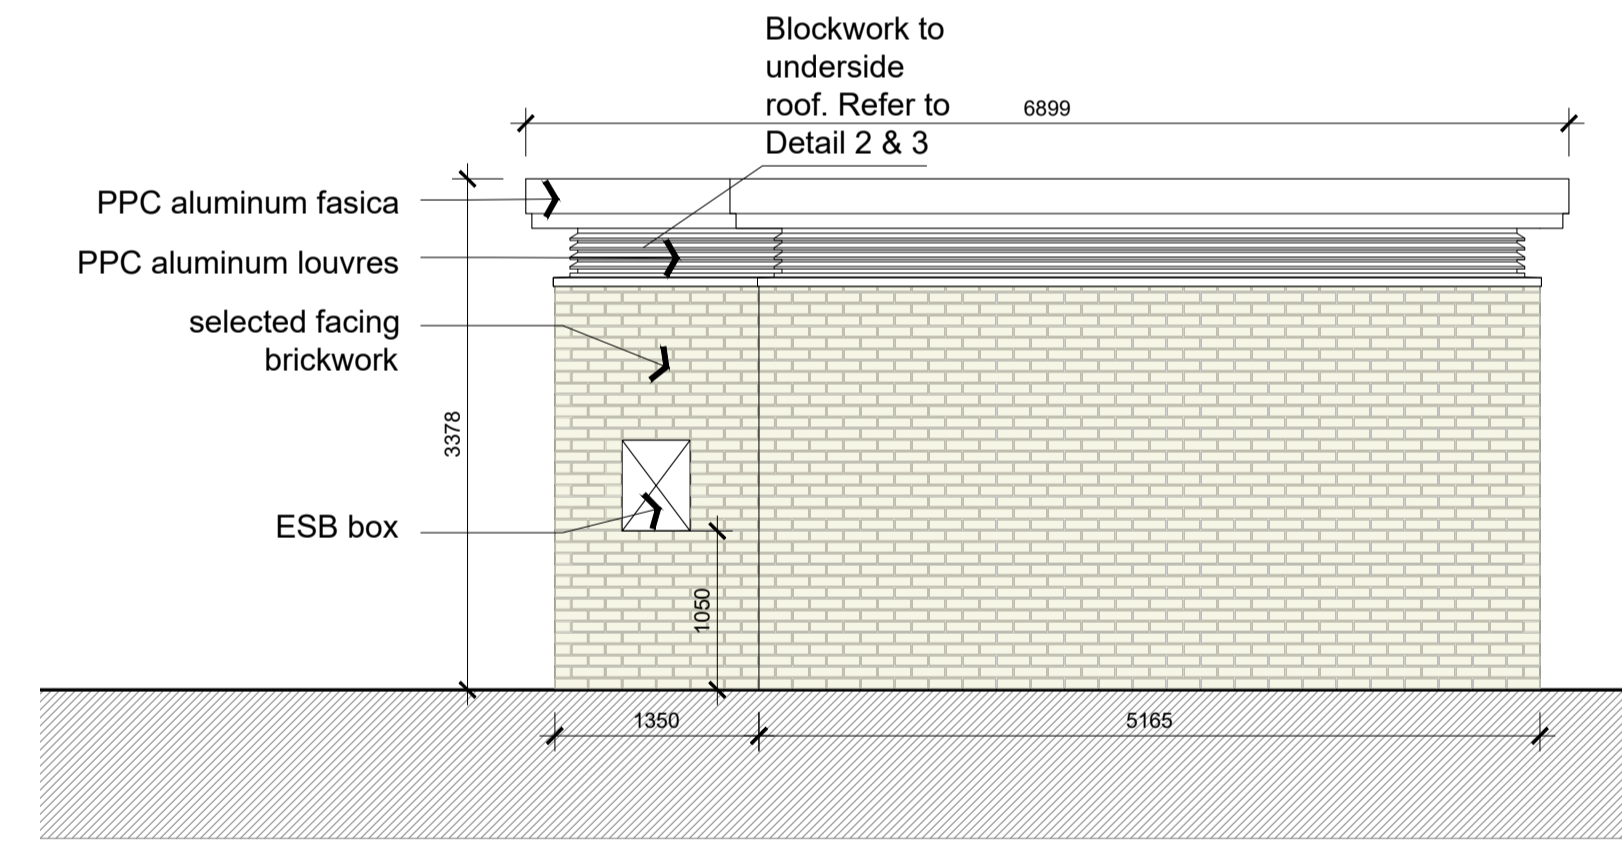

5 SIDE ELEVATION 1  
SCALE 1:50

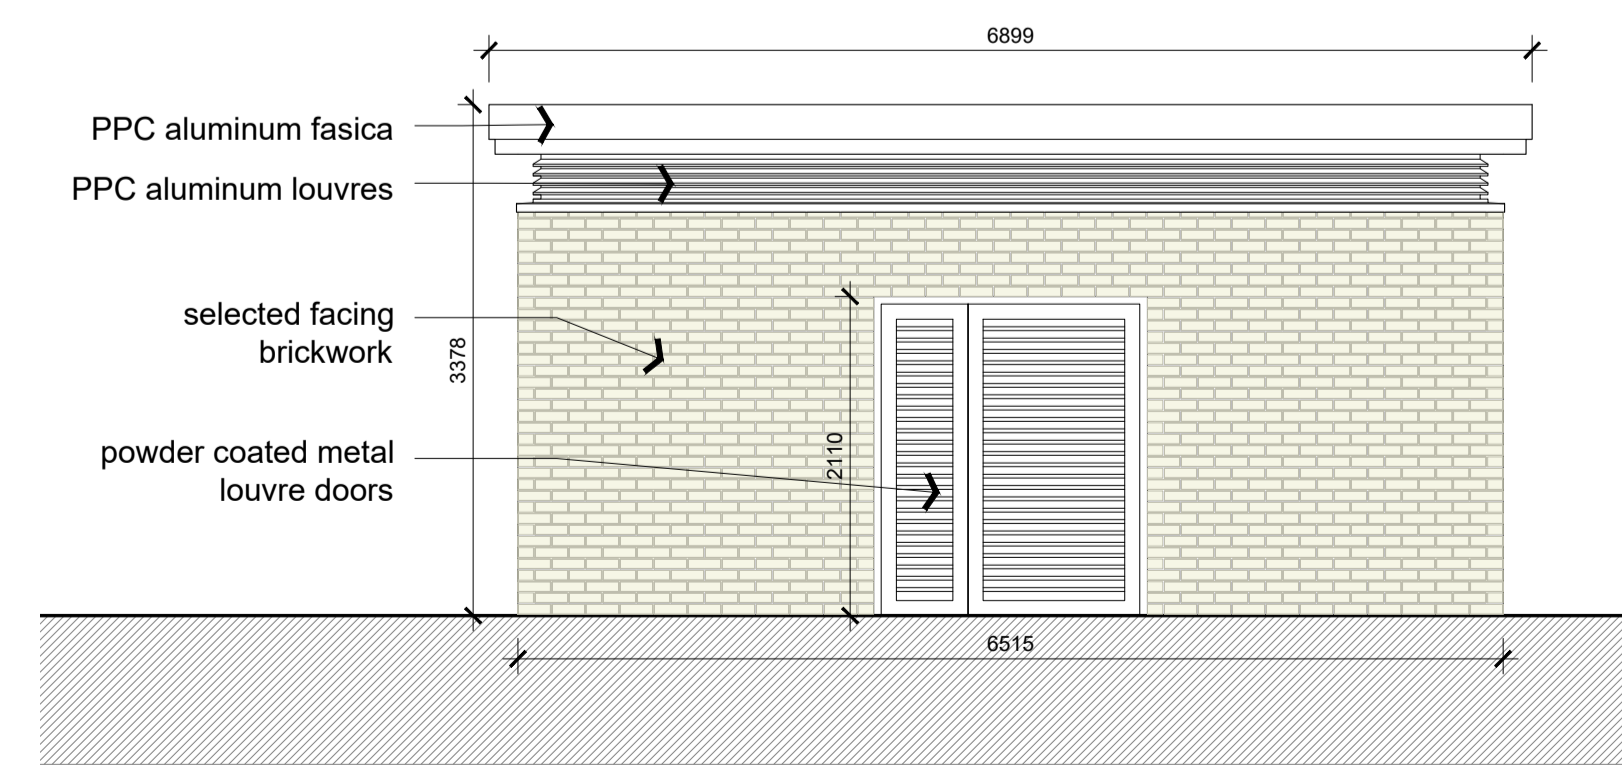

6 SIDE ELEVATION 2  
SCALE 1:50

PO1	06/12/2023	LB	ISSUED FOR INFORMATION
Rev	Date	Initial	Notes
			CHK

**PLANNING**

Client			
CAIRNS HOMES			
Project			
CLONBARRIS PHASE 1A HOUSING DEVELOPMENT			
Drawing Title			
BIN AND BIKE STORE 02 PLANS ELEVATION SECTIONS			
Drawn	Checked	Paper Size	Scale
pu	pu	A1	1:50
Project No.		Date	
PE22001		12/23	
Drawing No.		Drawing No.	
BBS005		BBS005	
Drawing BIM Name:			
CLB-1-76-SZ-DR-CWO-AR-BBS005			
CDE Area	Subsidiary Code	BIM Revision	
		P01	