



Front Elevation A-A (Fine Urban Grain)
SCALE: 1 : 150



Front Elevation B-B (Typical Context Elevation)
SCALE: 1 : 150




Rear Elevation B-B (Fine Urban Grain)
SCALE: 1 : 150




Rear Elevation D-D (Typical Context Elevation)
SCALE: 1 : 150



E. Typical Side Entry House
SCALE: 1 : 150

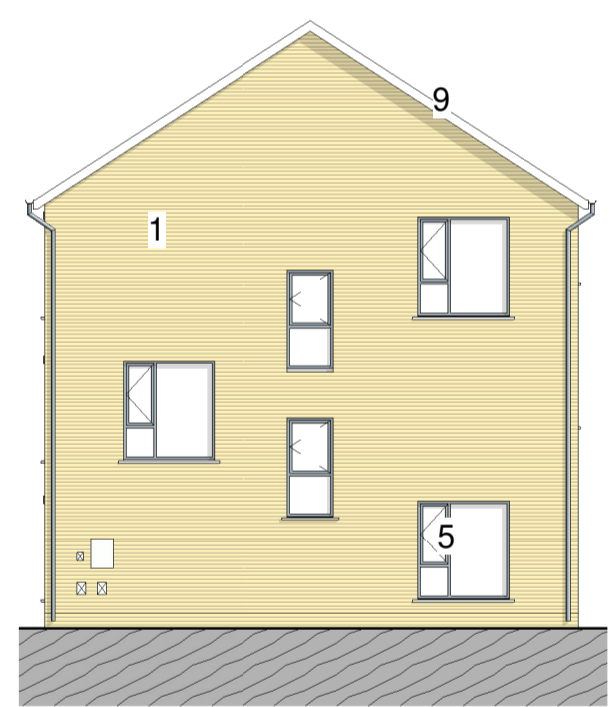

F. Typical 3 Storey Gable Elevation (Brick)
SCALE: 1 : 150

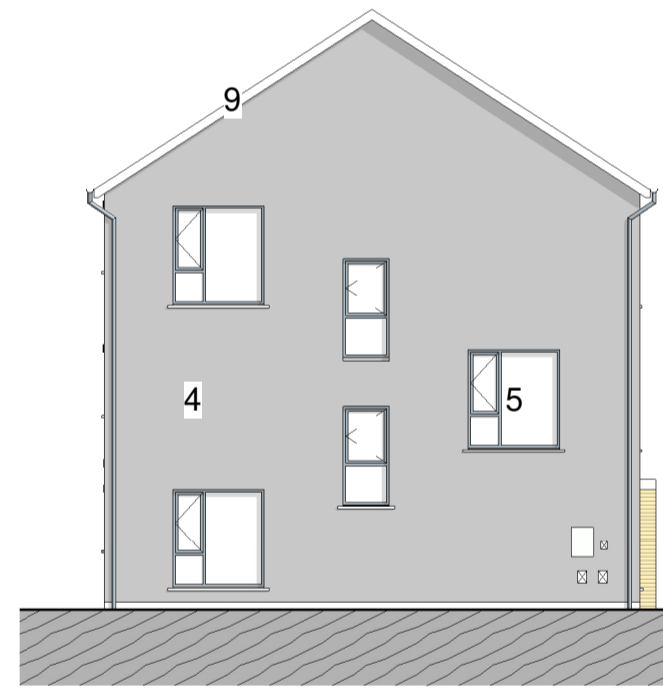


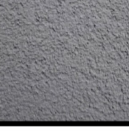









G. Typical 3 Storey Gable (Render)
SCALE: 1 : 150




H. Side Elevation Typical
SCALE: 1 : 150

Materials Legend

-  1. Light Buff Brick
-  2. Grey Brickwork
-  3. Light Coloured Render
-  4. Dark Coloured Render
-  5. Grey Windows
-  6. Front Door
-  7. Grey Metal Dormer
-  8. Concrete roof tile
-  9. Grey Facia and Soffit
-  10. Grey Rainwater goods
-  11. Recon Stone Capping to Porch



3D Visual View

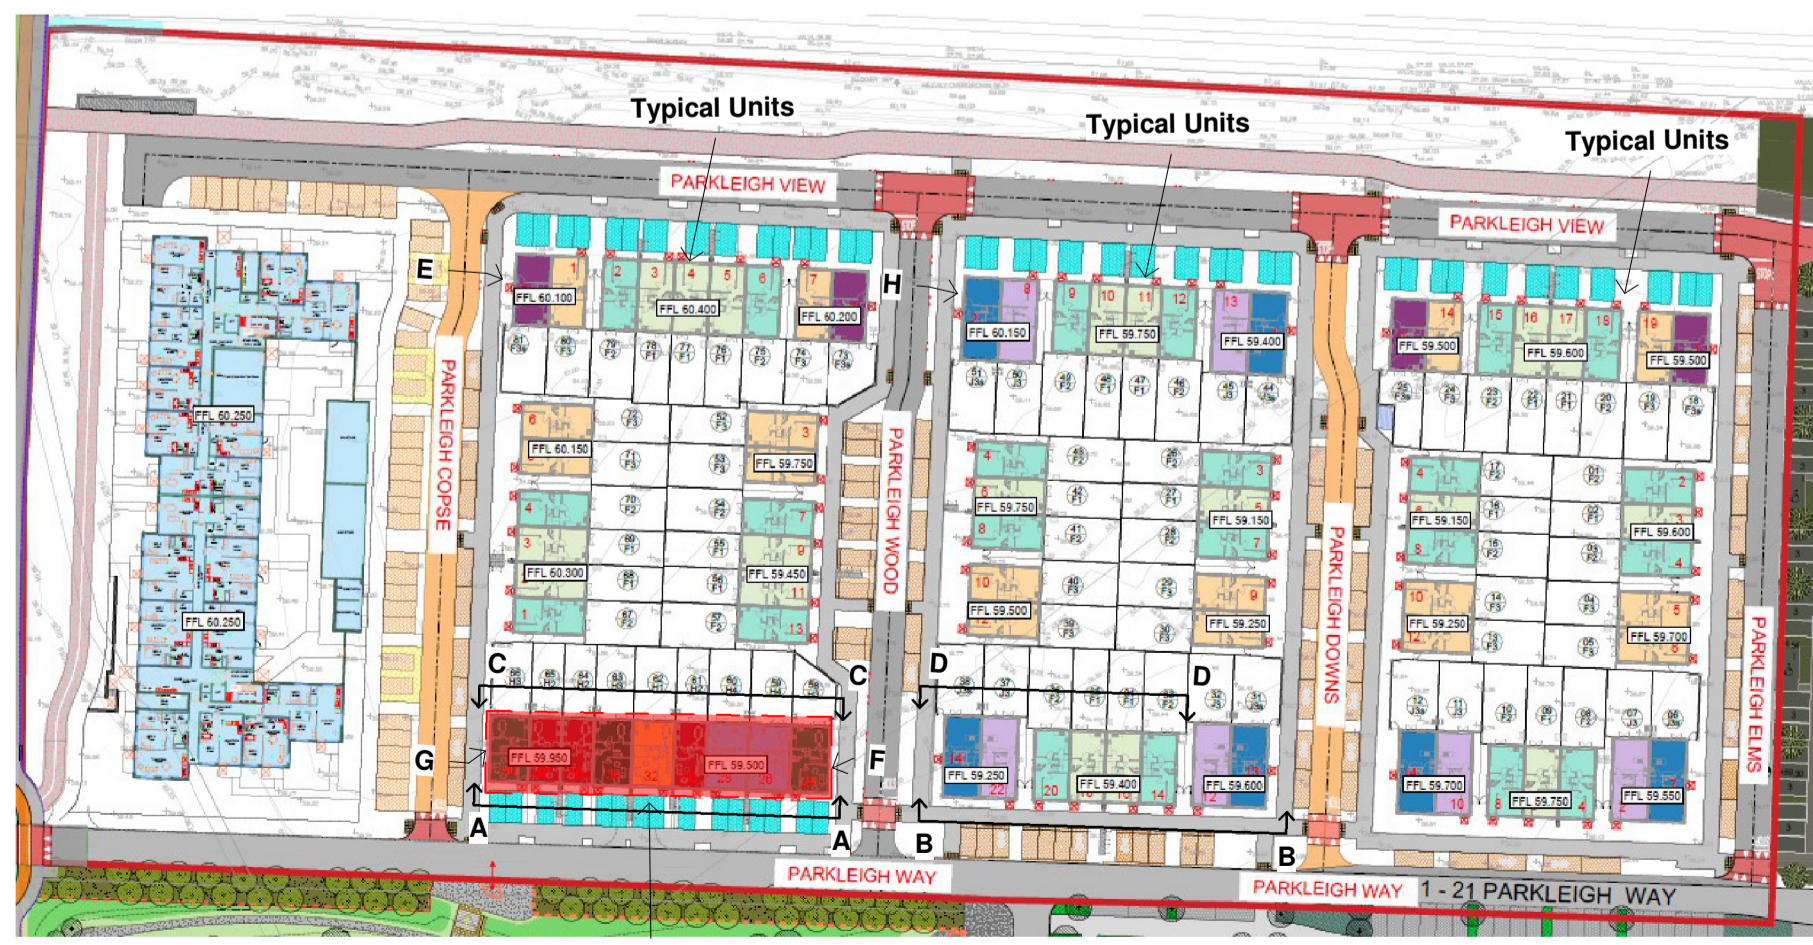

Key Site Plan : Not to Scale

REV	DATE	DESCRIPTION	ISSUED BY
0	02-01-2024	Planning Compliance Materials Submission	JC

PLANNING COMPLIANCE

CLIENT: Cairn Homes
 PROJECT TITLE: Clonburris (T3)
 DRAWING TITLE: Planning Compliance Materials

DRN BY:	CHK BY:	SCALE @ A1:	DATE:	REVISION:	JOB NO.:
JC	CC		12/13/23	0	22005.1

DRAWING NUMBER: CLB-03-06-T9-ZZ-DR-MCORM-AR-PL210 STATUS CODE:

MCORM
 MCROSSAN O'ROURKE MANNING ARCHITECTS
 website: www.mcorm.com email: arch@mcorm.com

No.1 Grantham Street, Dublin 8
 D08 A49Y Tel: +353 (0)1 478 8700

Block 6, Central Business Park
 Tullamore, County Offaly
 R35 F6F8 Tel: +353 (057) 932 3867

Figured dimensions only to be used. This drawing is copyright of MCORM Ltd. All information is shared as per approved use in accordance with I.S. NA.2021 to I.S. EN ISO 19650-2: 2018. If 'Status Code' above is empty, this information has been shared as Status Code S0 - Work in Progress (WIP) / Draft.