





KEY PLAN @ 1/200

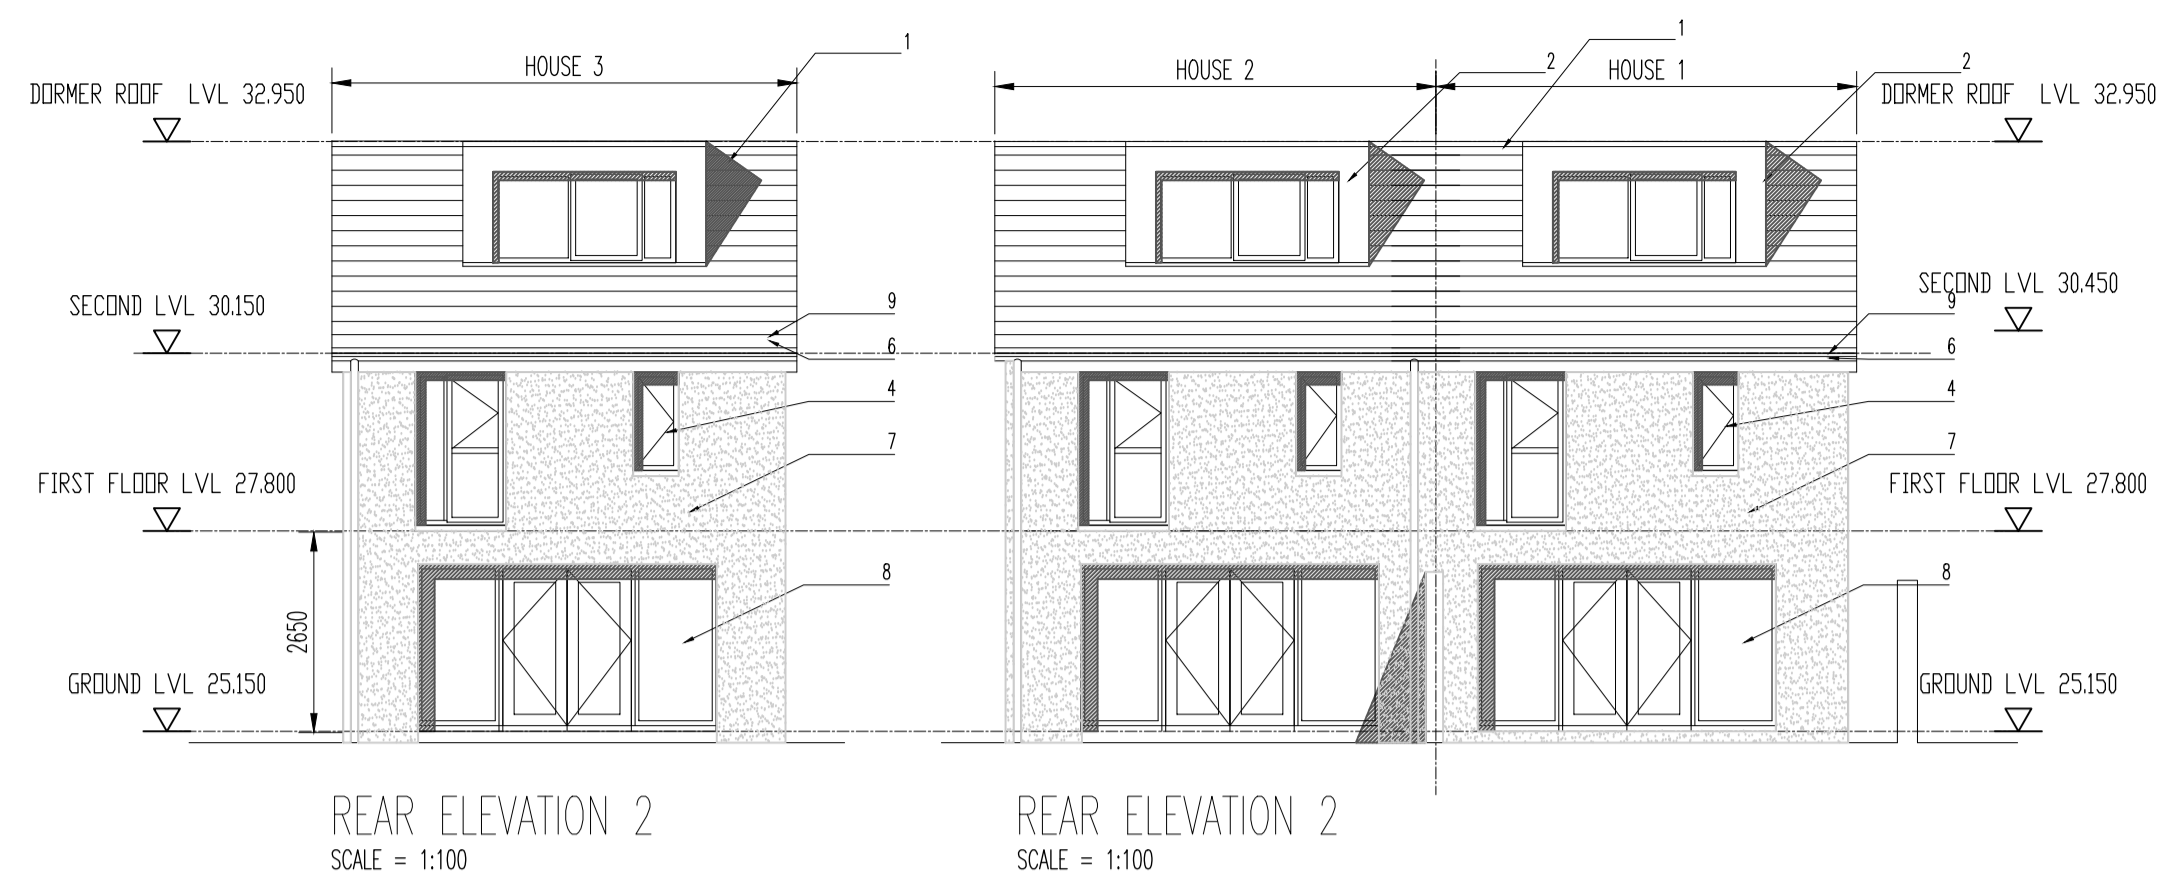

REAR ELEVATION 2
SCALE = 1:100

REAR ELEVATION 2
SCALE = 1:100

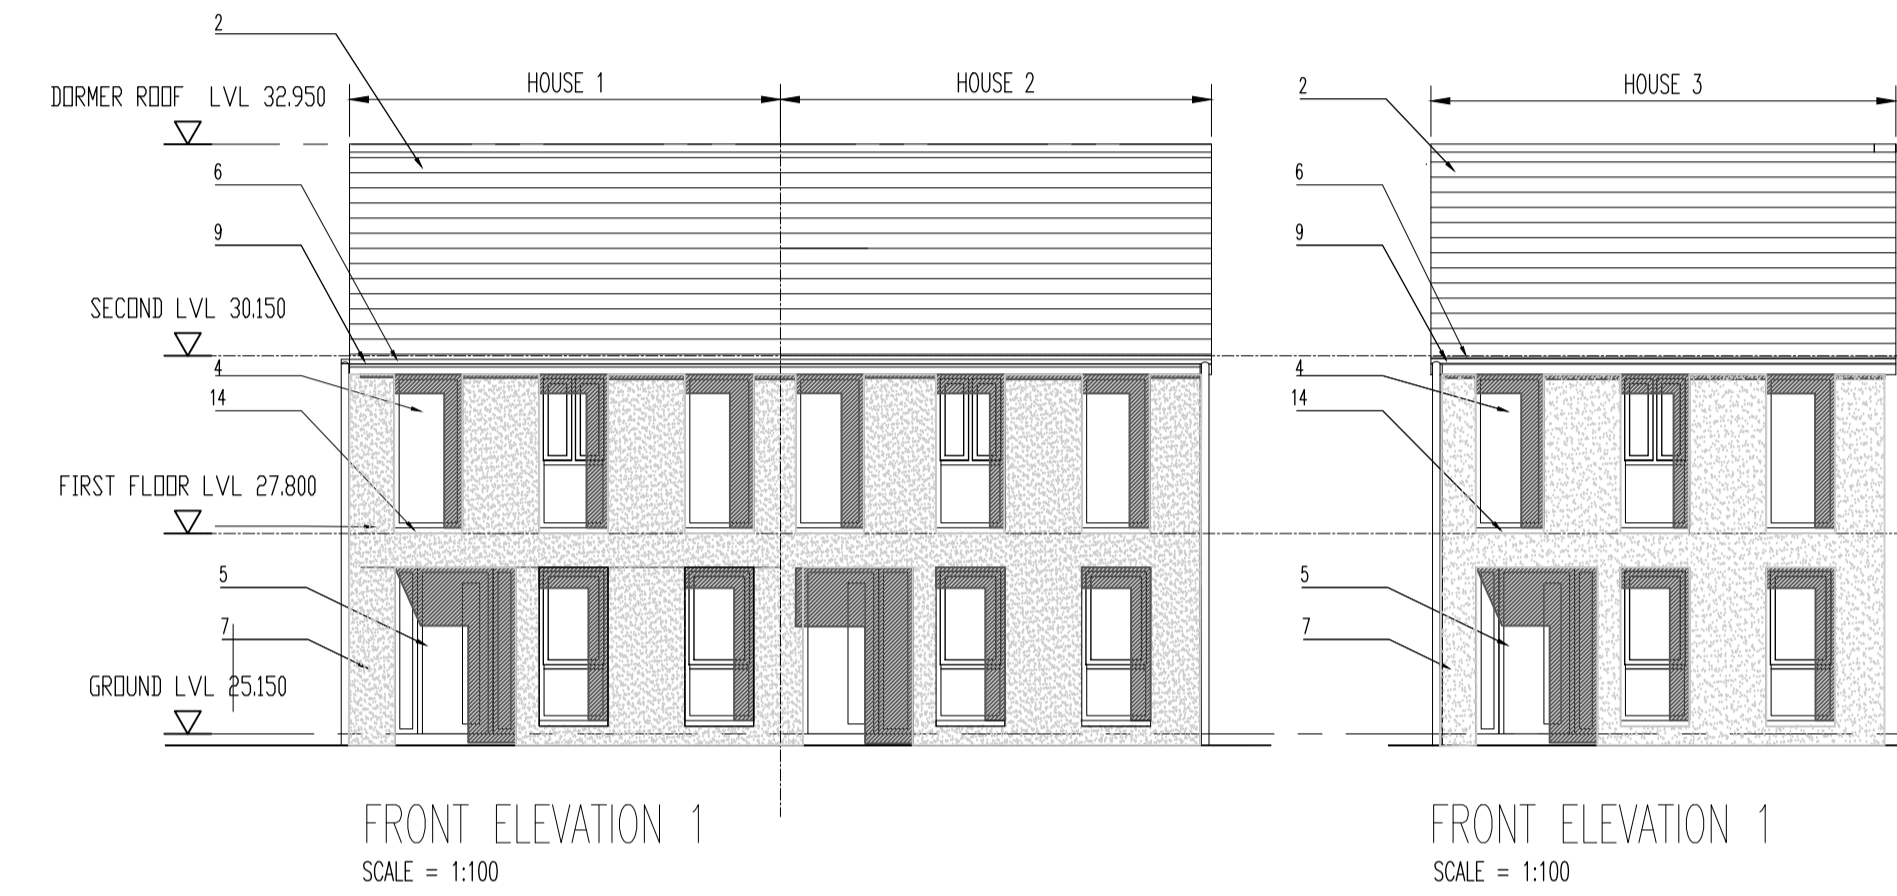


FRONT ELEVATION 1
SCALE = 1:100

FRONT ELEVATION 1
SCALE = 1:100




PROPOSED RENDER FINISH-MOUSE GREY-MONOREX GM/GF


1. SELECTED SLATE
2. TIMBER SKYLIGHT
3. STANDING SEAM SELECTED ZINC FINISH
4. ALUCLAD OR SIMILAR DARK GRAY WINDOW
5. SELECTED TIMBER DOOR, TO MATCH WINDOW FINISH
6. SELECTED EXTRUDED ALUMINUM GUTTER AND DOWN PIPE
7. SELECTED RENDER ROUGH CAST MONOREX FINISH FINISH
8. SELECTED ALUCLAD DOOR-WINDOW SET
9. SELECTED VERGE/FASCIA
10. TO MATCH WINDOW /DOOR FINISH
11. BM STONE
12. TIMBER GATE
13. SELECTED HYDROPAVE OR SIMILAR
14. SEMI PERMEABLE BRICK FINISH
15. SELECTED GRANITE SILL
16. ROOF LIGHT
17. FROSTED-OBSOURED GLASS

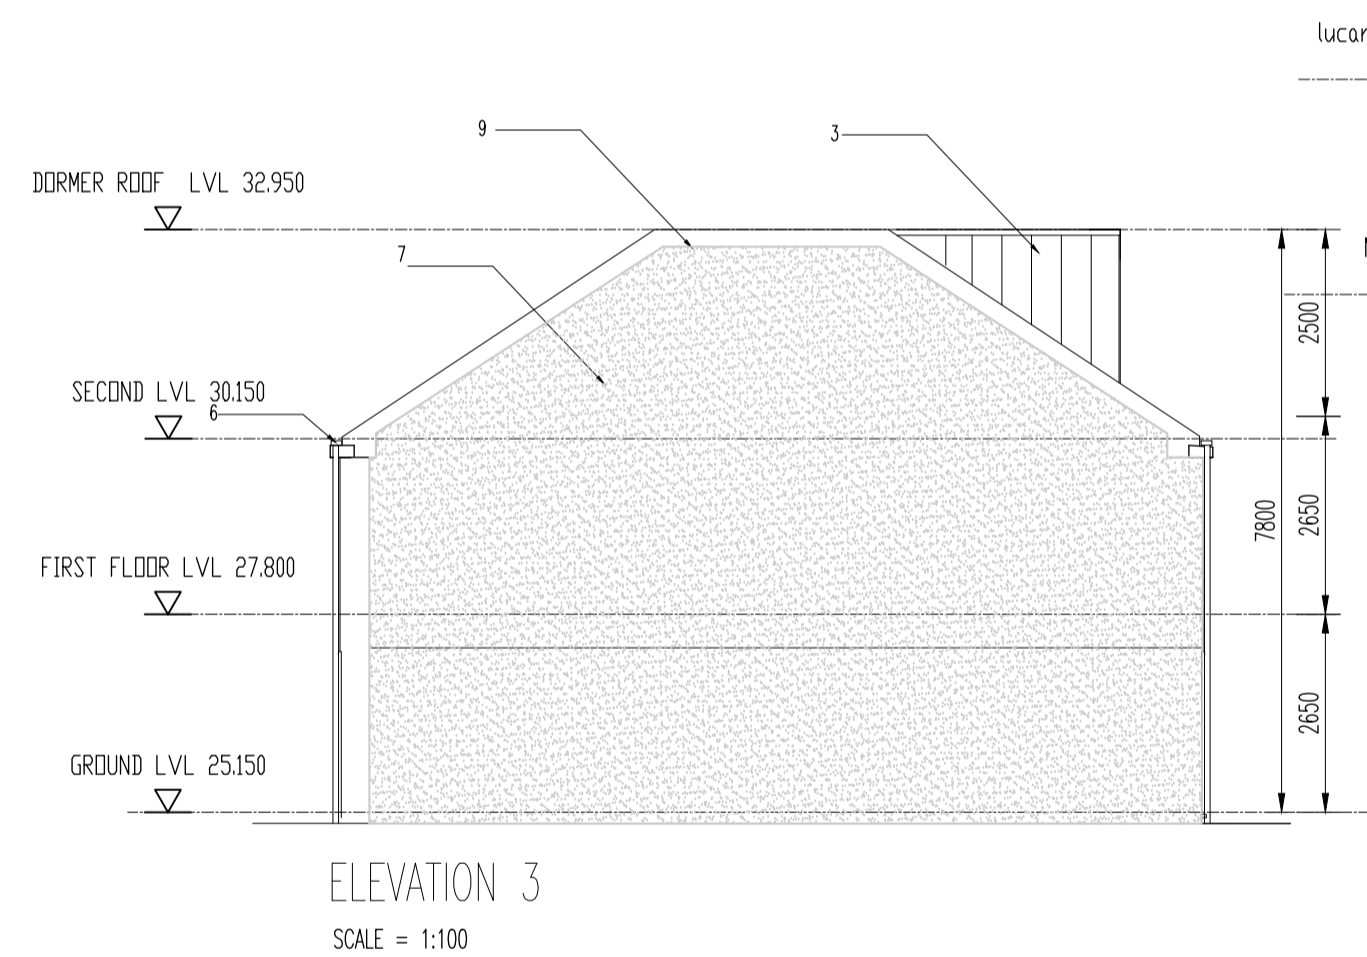

ELEVATION 3
SCALE = 1:100

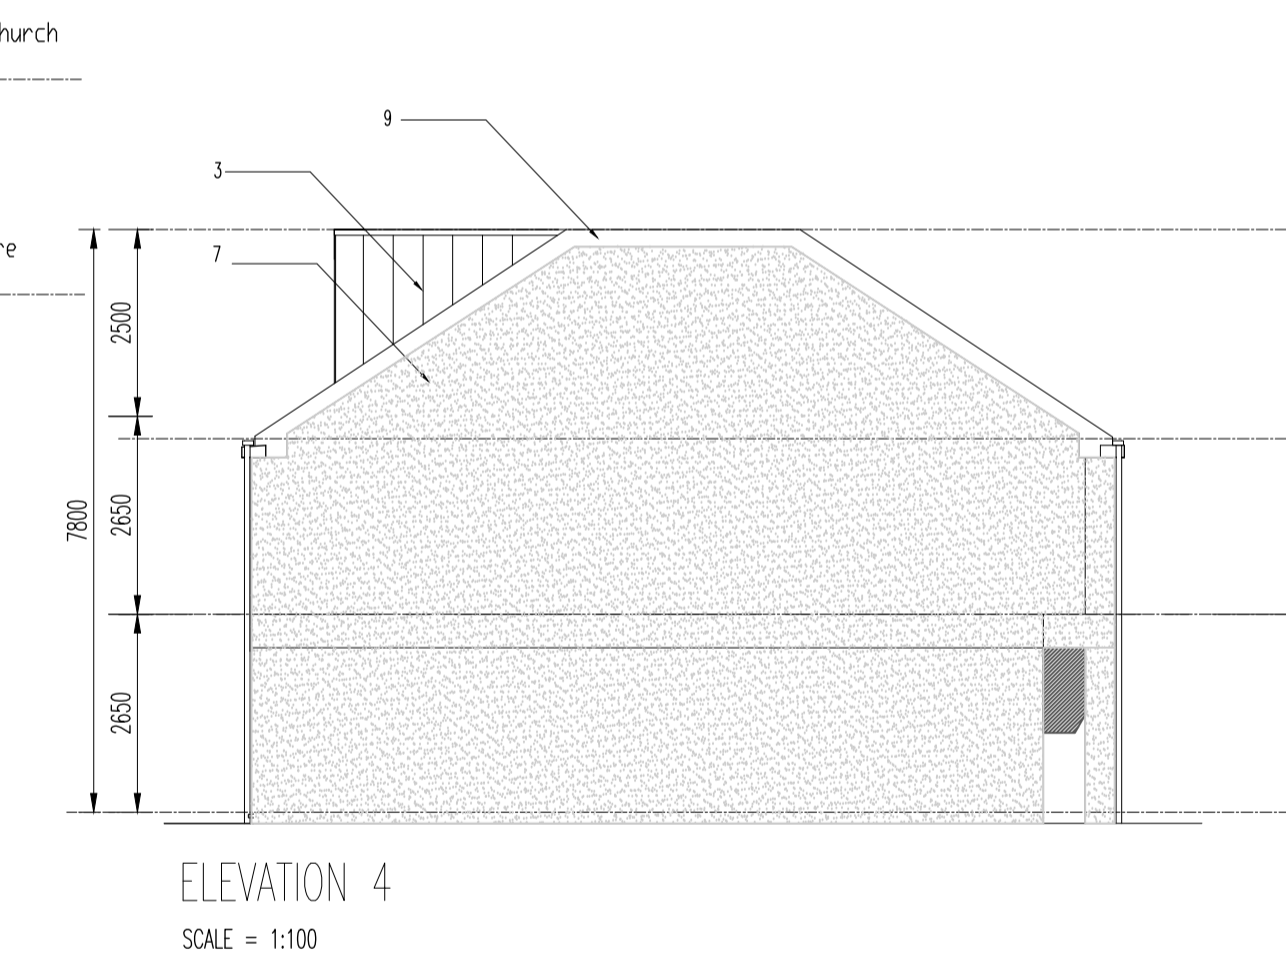

ELEVATION 4
SCALE = 1:100

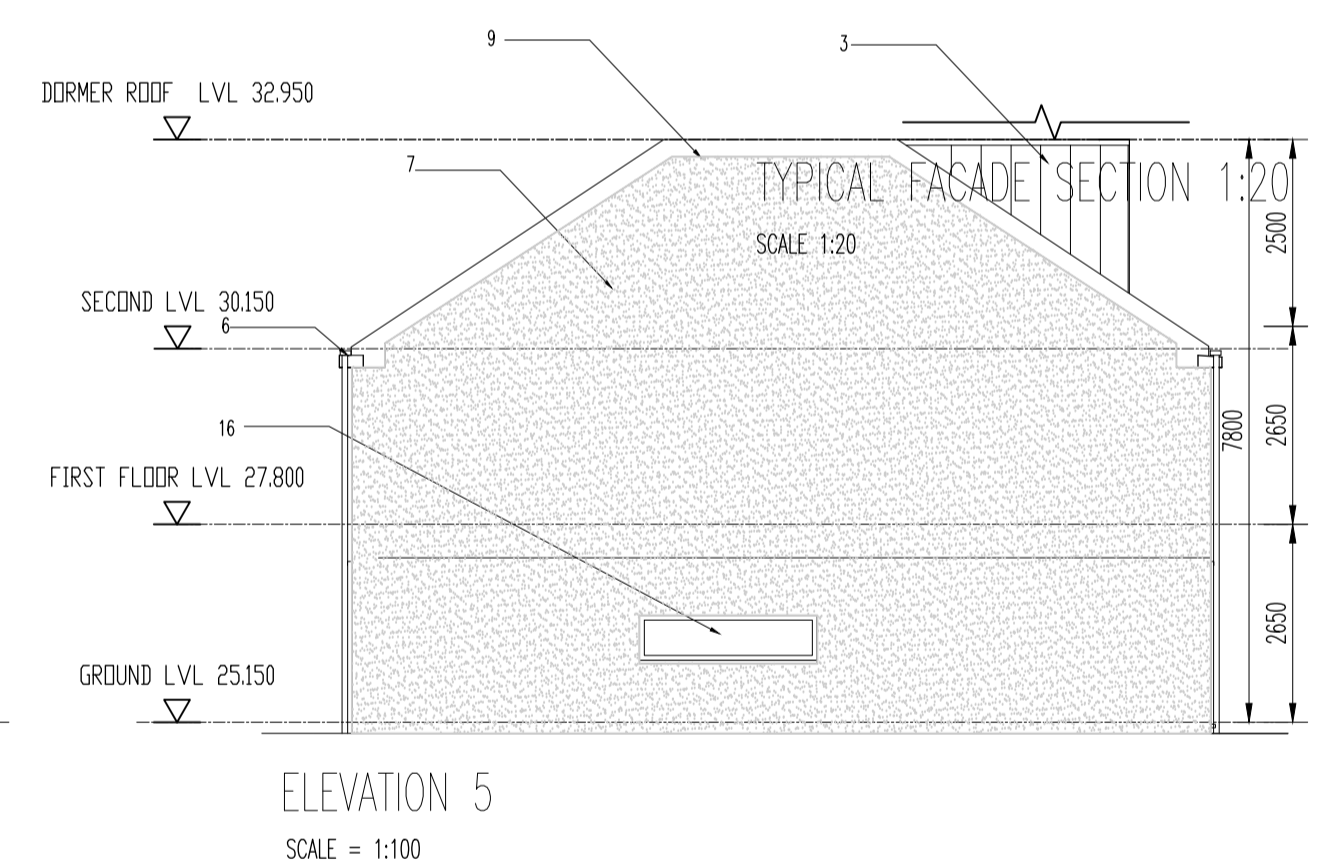

ELEVATION 5
SCALE = 1:100



Muintir na Tire

ISSUED FOR PRE COMMENCEMENT RELATING TO
CONDITION 3 DECISION ORDER 1579 - SD22A/0066

General Notes:-
Contractors must verify all dimensions on the site before commencing work.
Work only from figured dimensions.
This drawing to be read in conjunction with all relevant Consultant's drawings.
Reproduction of the whole or part of the information, ideas & concepts herein this drawing constitutes an infringement of copyright.

Revision Schedule	Initial	Rev	Date

Revision Schedule	Initial	Rev	Date

Revision Schedule	Initial	Rev	Date

Drawing Title ELEVATIONS FOR PRE COMMENCEMENT APPROVAL		PAMES DEVELOPMENTS LTD. 26 Mounjooy Square East, Dublin 1, D01 Y2P6. Tel: 01-6952024 e-mail: info@pames.ie	
Project RESIDENTIAL DEVELOPMENT AT HILLVIEW, DISPENSARY LANE, LUCAN.		Job No 21010	
Client JOHN POPE	Date JAN 24	Drawn NMB	Checked DR
Scale 1:100/200 @ A1	CAD Ref.	Drawing No. PL-004	