
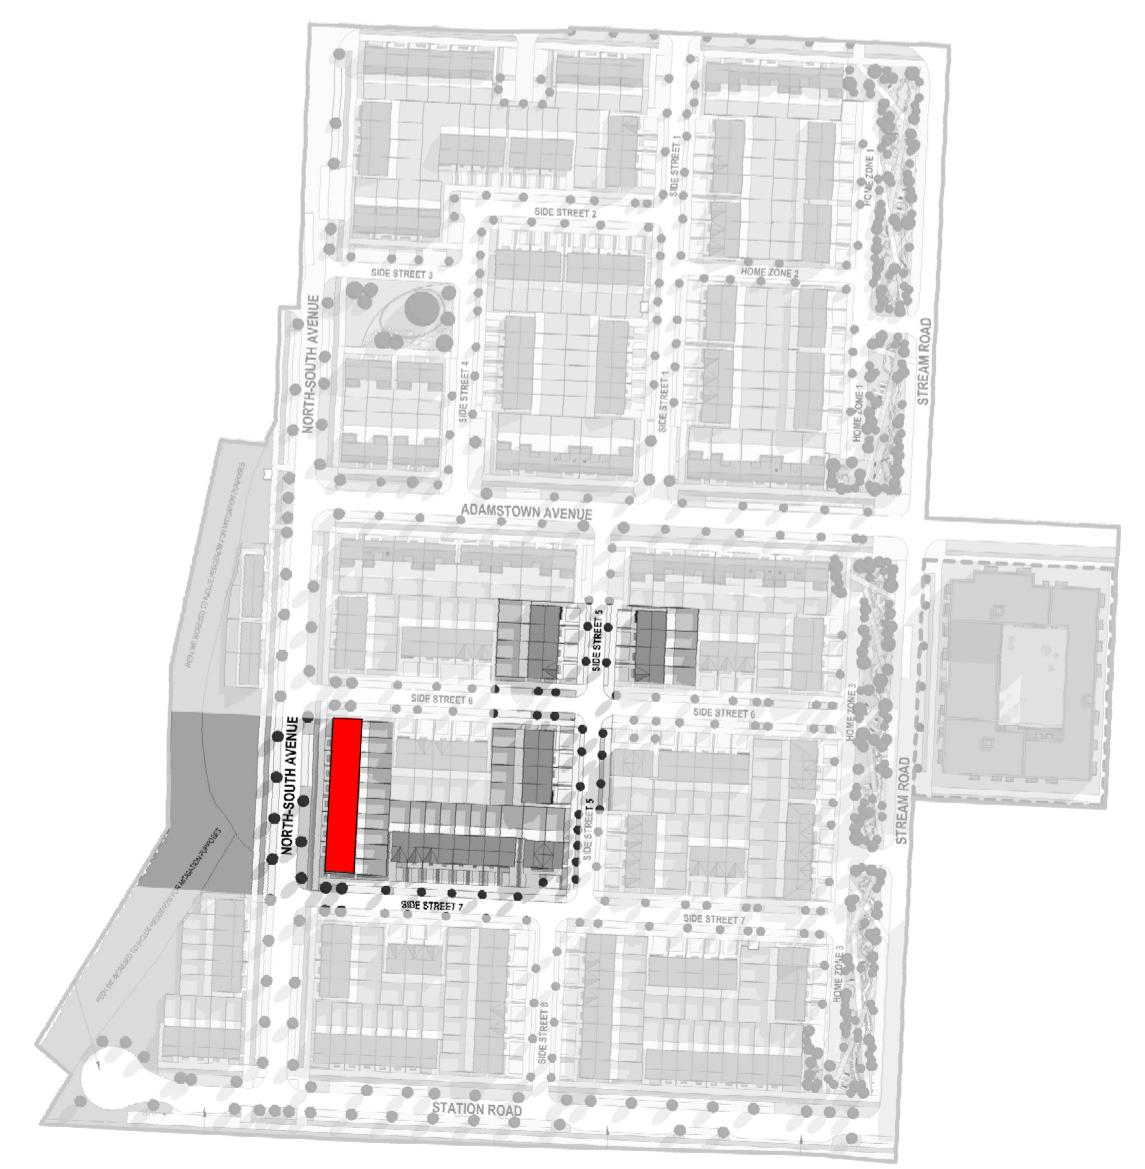


1 ATTIC FLOOR PLAN (1)  
Scale: 1 : 50

**NOTE:**  
 FOR DETAILS OF ALL BATHROOMS AND KITCHENS, REFER TO DSQ DESIGN LAYOUTS, DETAILS AND SPECIFICATIONS  
 FOR DETAILS OF ALL STAIRS AND BALUSTRADES, REFER TO DSQ DESIGN LAYOUTS, DETAILS AND SPECIFICATIONS  
 SKIRTING BOARDS TO BE PROVIDED THROUGHOUT THE PROJECT. UNLESS IDENTIFIED ALTERNATIVELY. FOR DETAILS REFER TO QI ADVANCED OUTLINE SPECIFICATION  
 SERVICES PENETRATIONS AND ROUTES ARE NOT TO COMPROMISE THE FIRE OR ACOUSTIC RATING OF WALLS OR FLOORS

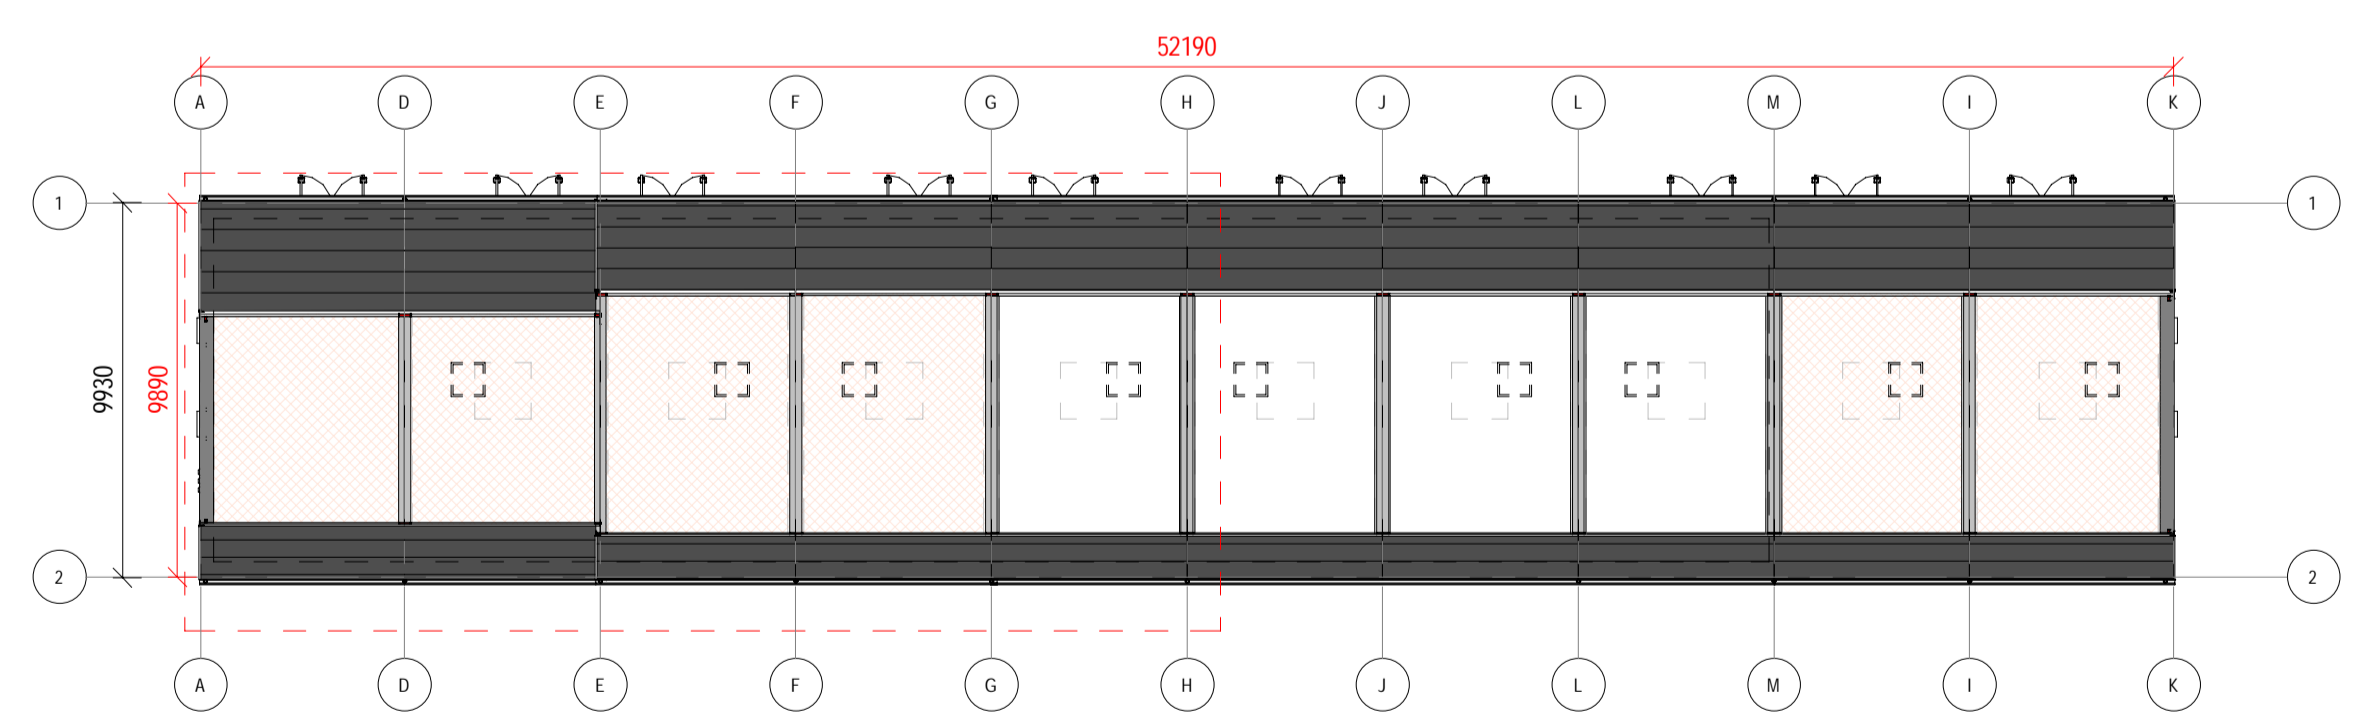

**TENDER**

REV	DATE	DESCRIPTION	BY
T	11/04/2023	Issued for Tender	LS

**NOTE:**  
 \*PLEASE REFER TO SITE PLAN FOR GROUND FLOOR LEVELS AND NORTH POINT LOCATION  
 \*LEVELS ON THIS SHEET TAKEN FROM TEMPORARY BENCHMARK AT 0.0  
 Spot Levels  
 DIMENSIONS IN **BLACK** RELATE TO WALL FINISH TO WALL FINISH DIMENSION  
 DIMENSIONS IN **RED** RELATE TO BLOCK/STUD TO BLOCK/STUD DIMENSION  
 FOR DETAILS OF ALL BATHROOMS/KITCHENS, REFER TO DSQ DESIGN AND SPECIFICATION

- 11 DOOR TAG
- 11 WINDOW TAG
- 75 X 50 POLYTHENE SLEEVED CAVITY BARRIER
- MINERAL WOOL FIRESTOP
- RAINWATER DOWNPIPE
- POP-UP THROUGH SLAB FOR SERVICES. REFER TO M&E SPECIFICATION FOR SIZE
- RADON VENTING SYSTEM

NORTH POINT  
  
 ONLY FOR REFERENCE WITH PLANS/DRAWINGS  
 APPROVED BY

Client: ADAMSTOWN STATION & BOULEVARD LTD  
 Project: ADAMSTOWN BOULEVARD PHASE 1  
 Title: TERRACE TYPE - T5D - GA FLOOR PLANS (ATTIC)  
 Sheet No.: 1238-MDO-T5D-02-DR-A-22005  
 Scale as: As indicated @ A1 Current Rev.: T Project No.: 1238

**MC CAULEY DAYE O'CONNELL**  
 ARCHITECTS  
 11 Merrion Square, Dublin 2, Ireland  
 Telephone: +353 (0)1 400 4171  
 info@mdo.ie | www.mdo.ie