


**1 ROOF LEVEL (1)**  
Scale: 1:50

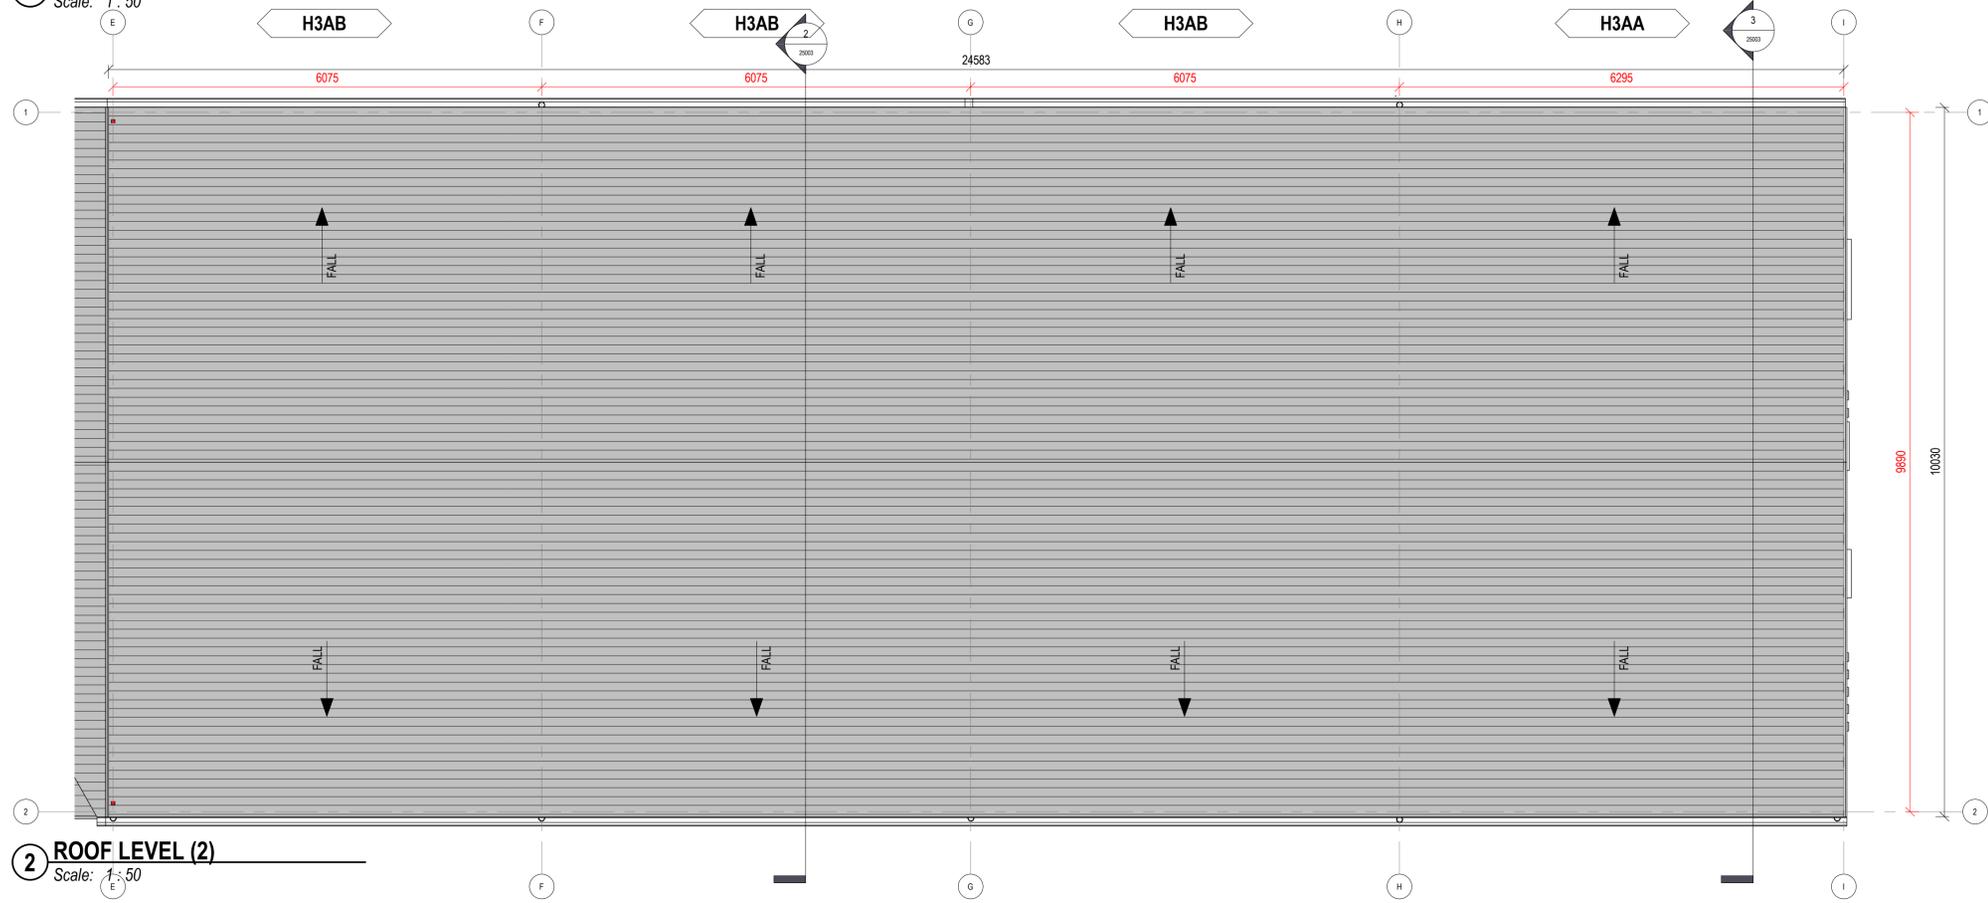

**2 ROOF LEVEL (2)**  
Scale: 1:50

**NOTE:**  
FOR DETAILS OF ALL BATHROOMS AND KITCHENS, REFER TO DSQ DESIGN LAYOUTS, DETAILS AND SPECIFICATIONS  
FOR DETAILS OF ALL STAIRS AND BALUSTRADES, REFER TO DSQ DESIGN LAYOUTS, DETAILS AND SPECIFICATIONS  
SKIRTING BOARDS TO BE PROVIDED THROUGHOUT THE PROJECT, UNLESS IDENTIFIED ALTERNATIVELY. FOR DETAILS REFER TO QI ADVANCED OUTLINE SPECIFICATION  
SERVICES PENETRATIONS AND ROUTES ARE NOT TO COMPROMISE THE FIRE OR ACOUSTIC RATING OF WALLS OR FLOORS



**TENDER**

| REV | DATE       | DESCRIPTION       | BY |
|-----|------------|-------------------|----|
| T   | 11/04/2023 | Issued for Tender | MC |
|     |            |                   |    |
|     |            |                   |    |
**NORTH POINT**

ONLY FOR REFERENCE WITH PLAN DRAWINGS

**APPROVED BY**

Client: ADAMSTOWN STATION & BOULEVARD LTD  
Project: ADAMSTOWN BOULEVARD PHASE 1  
Title: TERRACE TYPE - T8E - ROOF PLAN

**1238-MDO-T8E-RF-DR-A-22005**

Sheet No.:  
Scale as: As indicated @ A1 Current Rev.: T Project No.: 1238

**MC CAULEY DAYE O'CONNELL ARCHITECTS**  
11 Merrion Square, Dublin 2, Ireland  
Telephone: +353 (0)1 400 4171  
info@mdo.ie | www.mdo.ie