



Planning compliance submission - condition 4 - 28.03.24

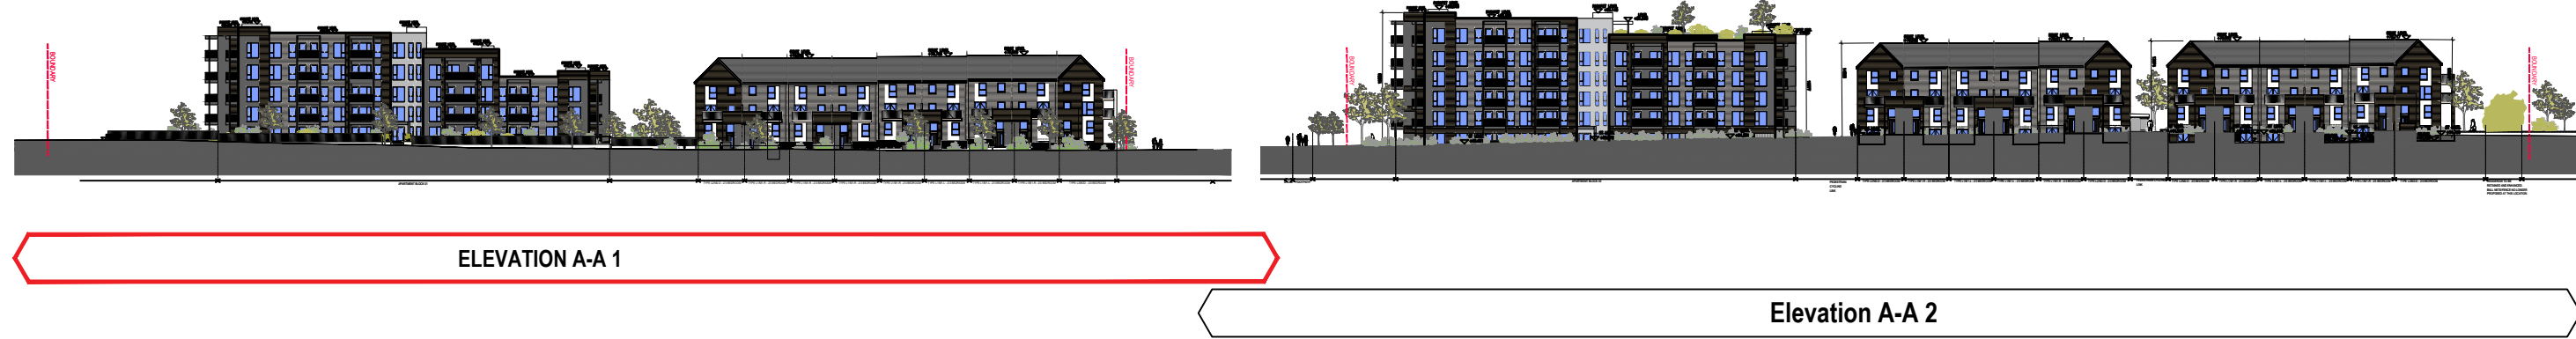

A-A Proposed Street Elevation A-A R120 / Newcastle Rd looking East
P-050 1:500 @ A0

MATERIAL CODE LEGEND

- 01 - BUFF BRICK - STANDARD BOND LIGHT APPROVED TONE
- 02 - BUFF BRICK - FEATURE BOND LIGHT APPROVED TONE
- 03 - BUFF BRICK - STANDARD BOND BROWN APPROVED TONE
- 04 - BUFF BRICK - FEATURE BOND BROWN APPROVED TONE
- 05 - SELF COLOURED RENDER LIGHT APPROVED TONE
- 06 - SELF COLOURED RENDER MID-GREY APPROVED TONE
- 07 - SELF COLOURED RENDER DARK-GREY APPROVED TONE
- 08 - CONCRETE ROOF TILES DARK APPROVED TONE
- 09 - POWDERCOATED METALWORK OR UPVC DARK APPROVED RAL COLOUR
- 10 - POWDERCOATED METAL SCREENING - DARK APPROVED RAL COLOUR
- 11 - CLEAR GLAZING WITH DARK APPROVED RAL COLOUR FRAMING
- 12 - OPACIFIED GLAZING WITH DARK APPROVED RAL COLOUR FRAMING

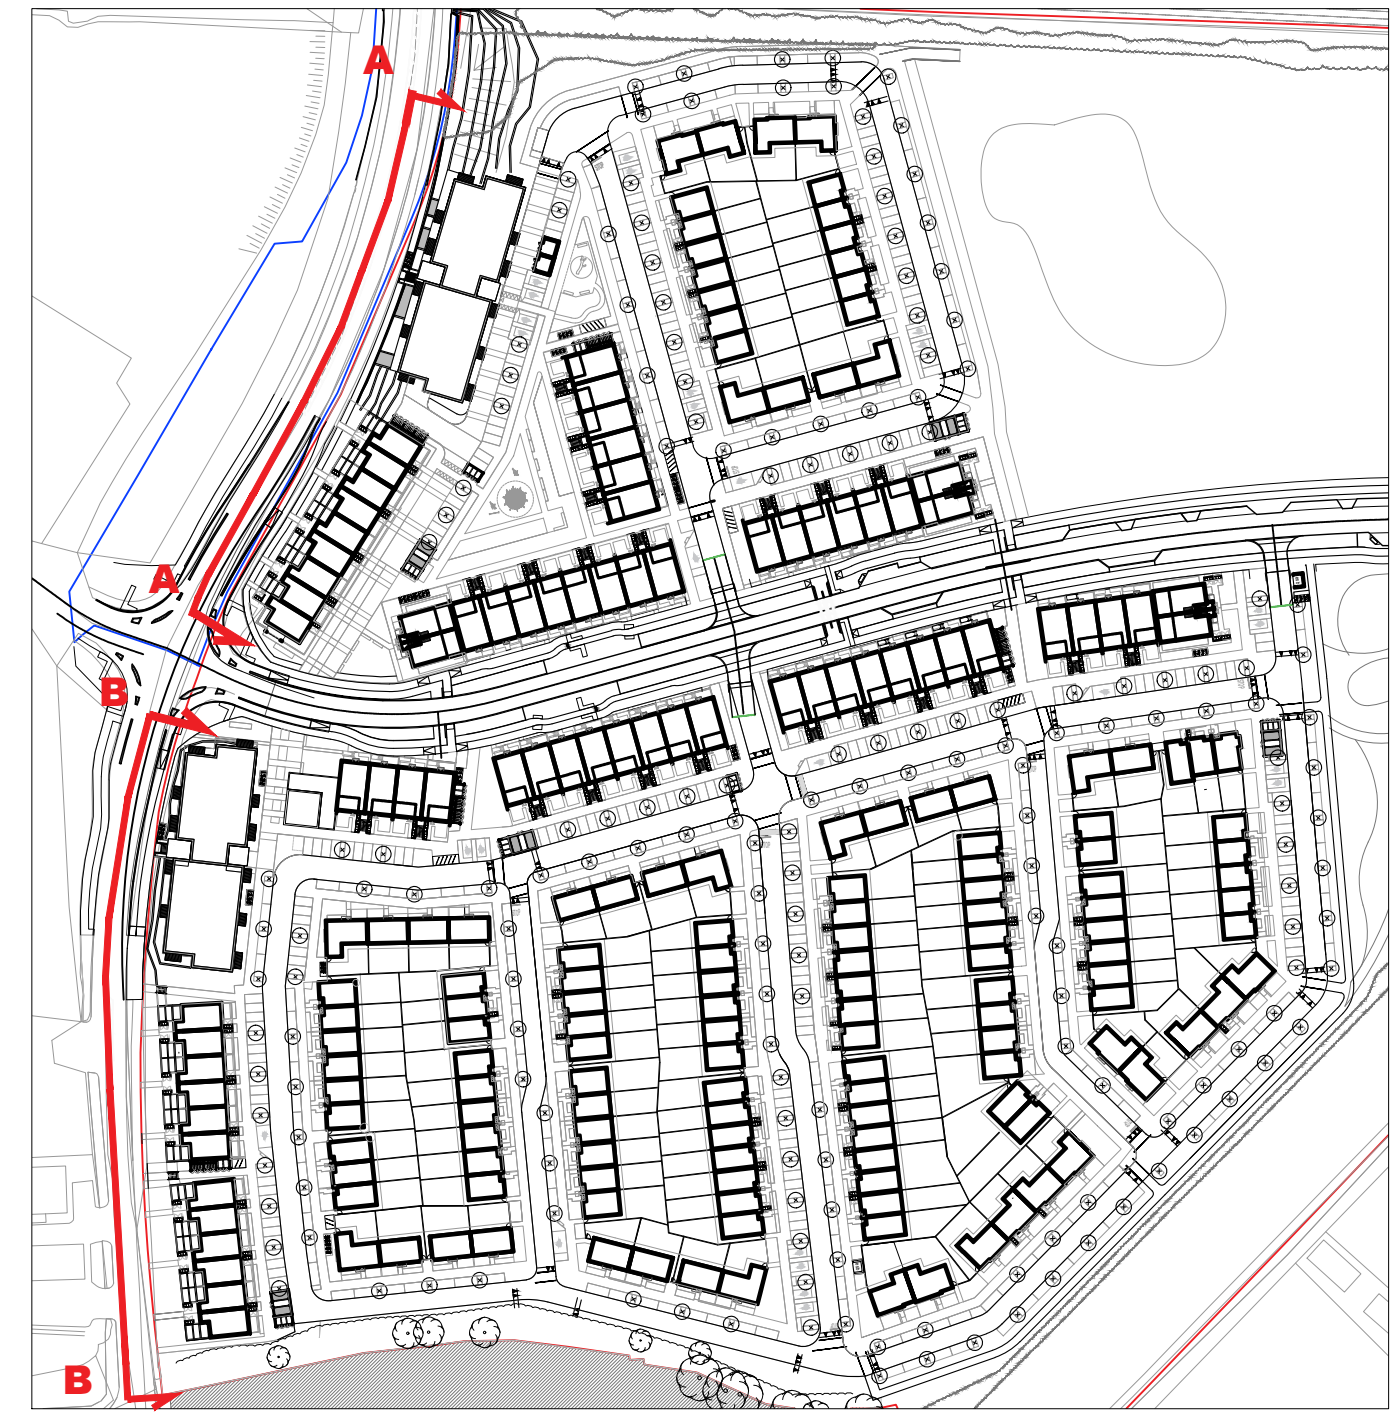

A-A Proposed Street Elevation A-A R120 / Newcastle Rd looking East [elevation as shown in granted planning permission]
P-050 1:200 @ A0



A-A Proposed Street Elevation A-A R120 / Newcastle Rd looking East [Revised Street Elevation to address condition 4]
P-050 1:200 @ A0

Notes	Issue Status
1. Copyright Reserved	Progress
2. Work to agreed dimensions only. Do not scale drawings	Planning Application
3. The contractor is responsible for checking all levels and dimensions on site and shall refer all discrepancies to the Architect	Fire Cert
4. Where appropriate, for details of r.c. structure, or mechanical and electrical details, see Engineers drawings	Disability Cert
5. Proprietary items shall be fixed in strict accordance with manufacturers instructions.	Tender
6. Sizes of proprietary items shall be checked with manufacturer.	Construction
7. The contractor shall be responsible for the coordination of structure, finishes and services.	As Built
8. Project location: Clonburris Road, Clonburris, Dublin 15. Drawing: Plans/44_Brick VE Exclosure/6268_Planning/17.44.19	Information Only

No.	Date	Revision	Initials

Project: **Adamstown Extension - Clonburris SDZ Residential Development**

Drawing Title: Contiguous Elevation A-A


Drawing No: 6268-P-050

Scale: 1:200@A1 Rev: Drawn PG Date: Jan '23

6-7 HARPCOURT TERRACE, DUBLIN 2, IRELAND
t +353-1-678 2400 f +353-1-678 7395
www.bkd.ie

bkdarchitects
BURKE-KENNEDY DOYLE

Planning compliance submission - condition 4 - 28.03.24

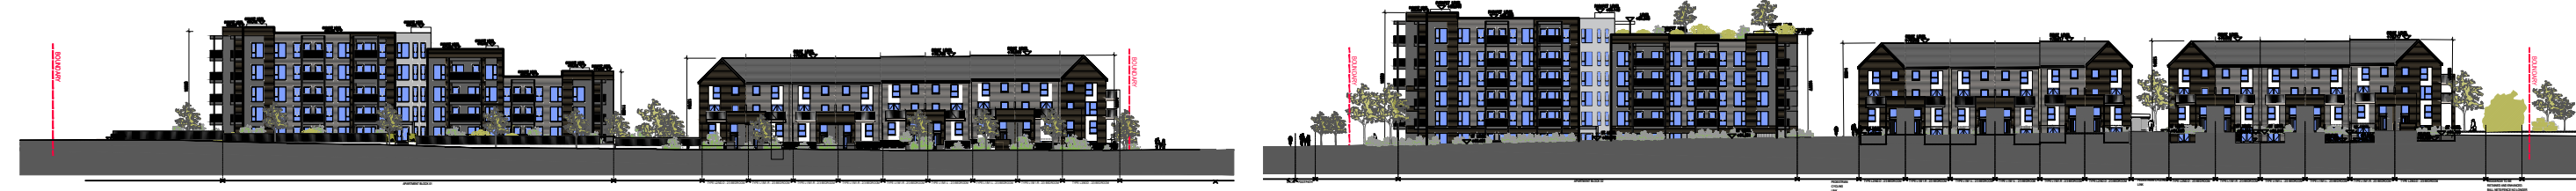

ELEVATION A-A


ELEVATION B-B

B-B Proposed Street Elevation B-B R120 / Newcastle Rd looking East

P-051 1:500 @ A0

MATERIAL CODE LEGEND

- 01 - BUFF BRICK - STANDARD BOND LIGHT APPROVED TONE
- 02 - BUFF BRICK - FEATURE BOND LIGHT APPROVED TONE
- 03 - BUFF BRICK - STANDARD BOND BROWN APPROVED TONE
- 04 - BUFF BRICK - FEATURE BOND BROWN APPROVED TONE
- 05 - SELF COLOURED RENDER LIGHT APPROVED TONE
- 06 - SELF COLOURED RENDER MID-GREY APPROVED TONE
- 07 - SELF COLOURED RENDER DARK-GREY APPROVED TONE
- 08 - CONCRETE ROOF TILES DARK APPROVED TONE
- 09 - POWDERCOATED METALWORK OR UPVC DARK APPROVED RAL COLOUR
- 10 - POWDERCOATED METAL SCREENING - DARK APPROVED RAL COLOUR
- 11 - CLEAR GLAZING WITH DARK APPROVED RAL COLOUR FRAMING
- 12 - OPACIFIED GLAZING WITH DARK APPROVED RAL COLOUR FRAMING

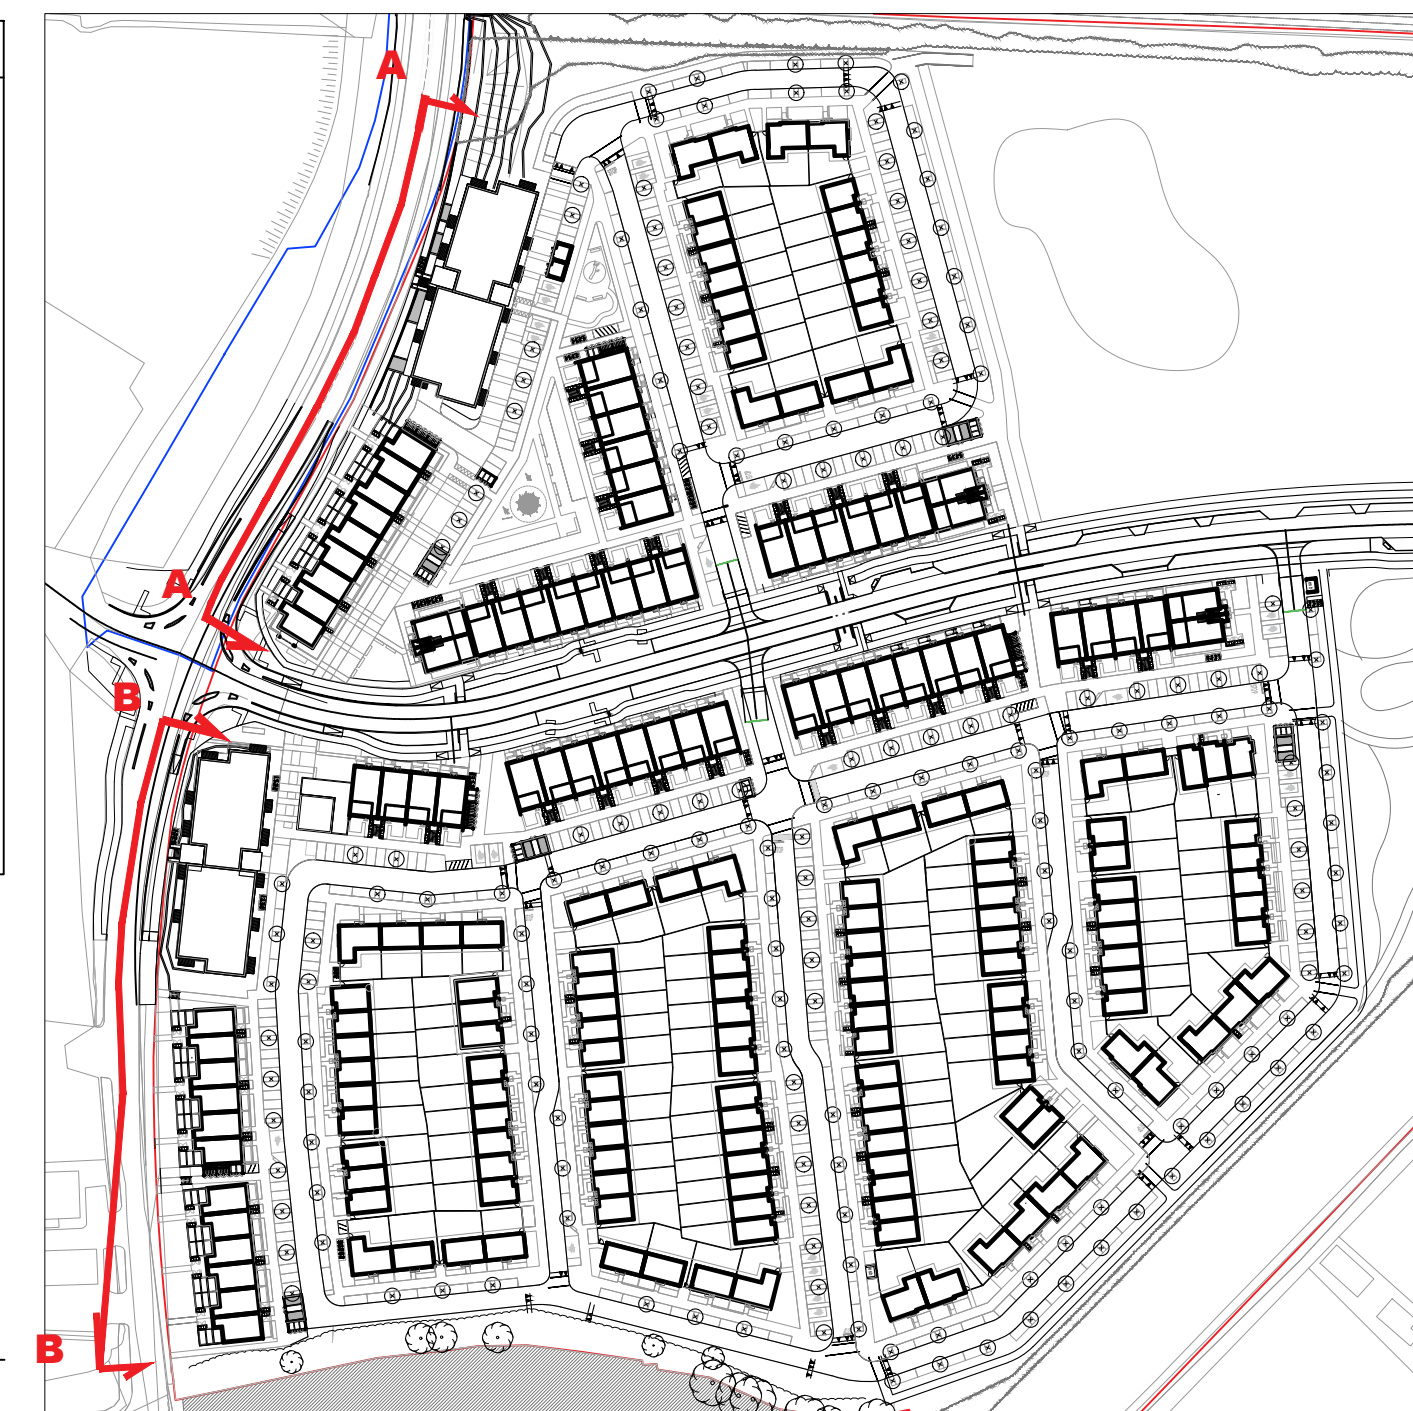

00 Keyplan 050 Not to scale



REFER TO DRAWING B-B FOR CONTINUATION

APARTMENT BLOCK 02



REFER TO DRAWING B-B FOR CONTINUATION

B-B Proposed Street Elevation B-B R120 / Newcastle Rd looking East [elevation as shown in granted planning permission]

P-051 1:200 @ A0



REFER TO DRAWING B-B FOR CONTINUATION

APARTMENT BLOCK 02



REFER TO DRAWING B-B FOR CONTINUATION

B-B Proposed Street Elevation B-B R120 / Newcastle Rd looking East [Revised Street Elevation to address condition 4]

P-051 1:200 @ A0

- Notes
1. Copyright Reserved
 2. Work to agreed dimensions only. Do not scale drawing.
 3. The contractor is responsible for checking all levels and dimensions on site and shall refer all discrepancies to the Architect
 4. Where appropriate, for details of r.c. structure, or mechanical and electrical details, see Engineers drawings
 5. Proprietary items shall be fixed in strict accordance with manufacturers instructions.
 6. Sizes of proprietary items shall be checked with manufacturer.
 7. The contractor shall be responsible for the coordination of structure, finishes and services.
 8. Project location: Adamstown Extension - Clonburris Residential Development

Issue Status	Progress	Fire Cert	Disability Cert	Tender	Construction	As Built
Information Only						

No.	Date	Revision	Initials

Project: Adamstown Extension - Clonburris SDZ Residential Development

6-7 HARPCOURT TERRACE, DUBLIN 2, IRELAND
 1+353-1-678 2400 1+353-1-678 7395
 architects@bkd.ie www.bkd.ie

Drawing Title: Contiguous Elevation B-B

Drawing No: 6268-P-051

Scale: 1,200@A1 Rev: Drawn PG Date: Jan 23

bkd architects
 BURKE-KENNEDY DOYLE

Planning compliance submission - condition 4 - 28.03.24




ELEVATION C-C Part 1

Elevation C-C Part 2

C-C Proposed Street Elevation C-C Link St / Avenue looking South
P-052 1:500 @ A0

MATERIAL CODE LEGEND

- 01 - BUFF BRICK - STANDARD BOND LIGHT APPROVED TONE
- 02 - BUFF BRICK - FEATURE BOND LIGHT APPROVED TONE
- 03 - BUFF BRICK - STANDARD BOND BROWN APPROVED TONE
- 04 - BUFF BRICK - FEATURE BOND BROWN APPROVED TONE
- 05 - SELF COLOURED RENDER LIGHT APPROVED TONE
- 06 - SELF COLOURED RENDER MID-GREY APPROVED TONE
- 07 - SELF COLOURED RENDER DARK-GREY APPROVED TONE
- 08 - CONCRETE ROOF TILES DARK APPROVED TONE
- 09 - POWDERCOATED METALWORK OR uPVC DARK APPROVED RAL COLOUR
- 10 - POWDERCOATED METAL SCREENING - DARK APPROVED RAL COLOUR
- 11 - CLEAR GLAZING WITH DARK APPROVED RAL COLOUR FRAMING
- 12 - OPAFICED GLAZING WITH DARK APPROVED RAL COLOUR FRAMING

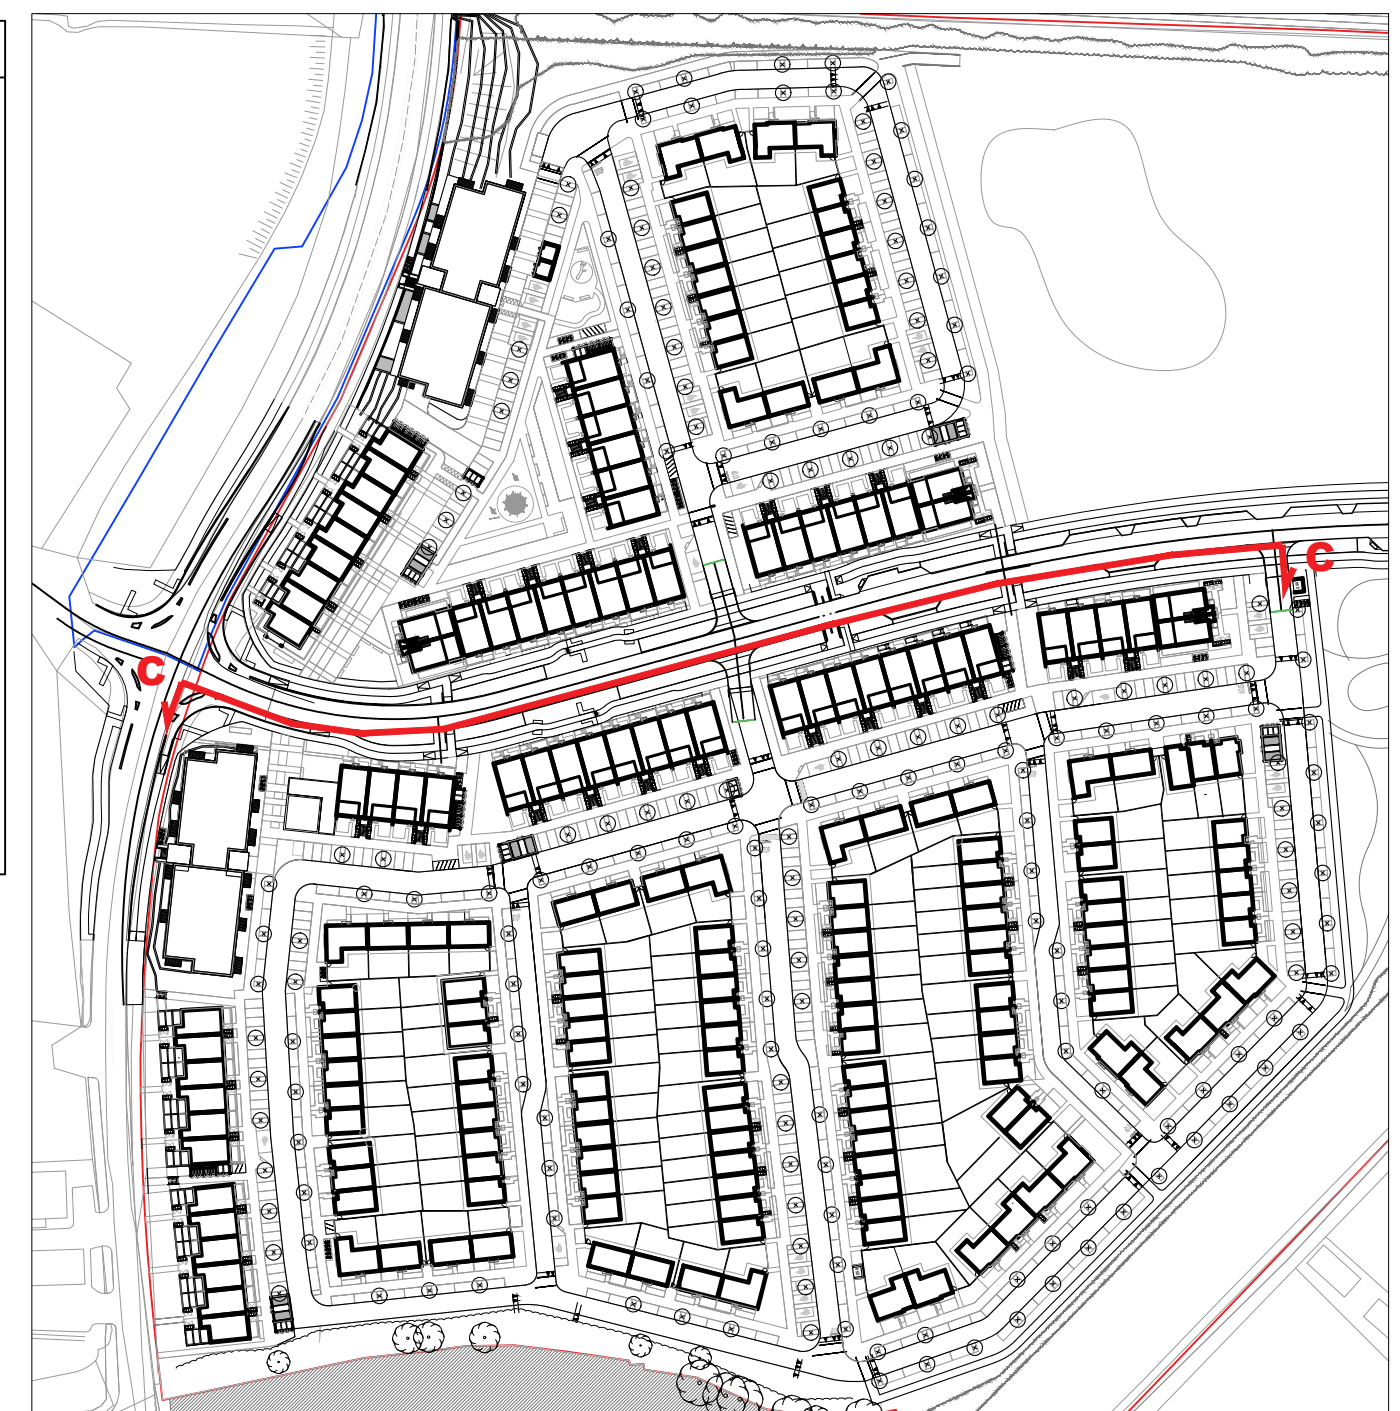

00 Keyplan
050 Not to scale



C-C Proposed Street Elevation C-C - Part 2 Link St / Avenue looking South [elevation as shown in granted planning permission]
P-052 1:200 @ A0



C-C Proposed Street Elevation C-C - Part 2 Link St / Avenue looking South [Revised Street Elevation to address condition 4]
P-052 1:200 @ A0

Notes	Issue Status	No.	Date	Revision	Initials
1. Copyright Reserved	Progress				
2. Work to agreed dimensions only. Do not scale drawing	Planning Application				
3. The contractor is responsible for checking all levels and dimensions on site and shall refer all discrepancies to the Architect	Fire Cert				
4. Where appropriate, for details of r.c. structure, or mechanical and electrical details, see Engineers drawings	Disability Cert				
5. Proprietary items shall be fixed in strict accordance with manufacturers instructions.	Tender				
6. Sizes of proprietary items shall be checked with manufacturer.	Construction				
7. The contractor shall be responsible for the coordination of structure, finishes and services.	As Built				
11. Project location: Clonburris Road, Clonburris, Dublin 15. Drawing title: Contiguous Elevation C-C - Part 2. Date: 28/03/2024. 17:45:42	Information Only				

Project
Adamstown Extension - Clonburris SDZ
Residential Development

Drawing Title
Contiguous Elevation C-C - Part 2

Drawing No
6268-P-052

Scale 1:200@A1

Rev

Drawn PG

Date Jan '23


6-7 HARPCOURT TERRACE, DUBLIN 2, IRELAND
t +353-1-678 2400 f +353-1-678 7395
www.bkd.ie
bkd architects
BURKE-KENNEDY DOYLE

Planning compliance submission - condition 4 - 28.03.24



MATERIAL CODE LEGEND

- 01 - BUFF BRICK - STANDARD BOND LIGHT APPROVED TONE
- 02 - BUFF BRICK - FEATURE BOND LIGHT APPROVED TONE
- 03 - BUFF BRICK - STANDARD BOND BROWN APPROVED TONE
- 04 - BUFF BRICK - FEATURE BOND BROWN APPROVED TONE
- 05 - SELF COLOURED RENDER LIGHT APPROVED TONE
- 06 - SELF COLOURED RENDER MID-GREY APPROVED TONE
- 07 - SELF COLOURED RENDER DARK-GREY APPROVED TONE
- 08 - CONCRETE ROOF TILES DARK APPROVED TONE
- 09 - POWDERCOATED METALWORK OR uPVC DARK APPROVED RAL COLOUR
- 10 - POWDERCOATED METAL SCREENING - DARK APPROVED RAL COLOUR
- 11 - CLEAR GLAZING WITH DARK APPROVED RAL COLOUR FRAMING
- 12 - OPAQIFIED GLAZING WITH DARK APPROVED RAL COLOUR FRAMING

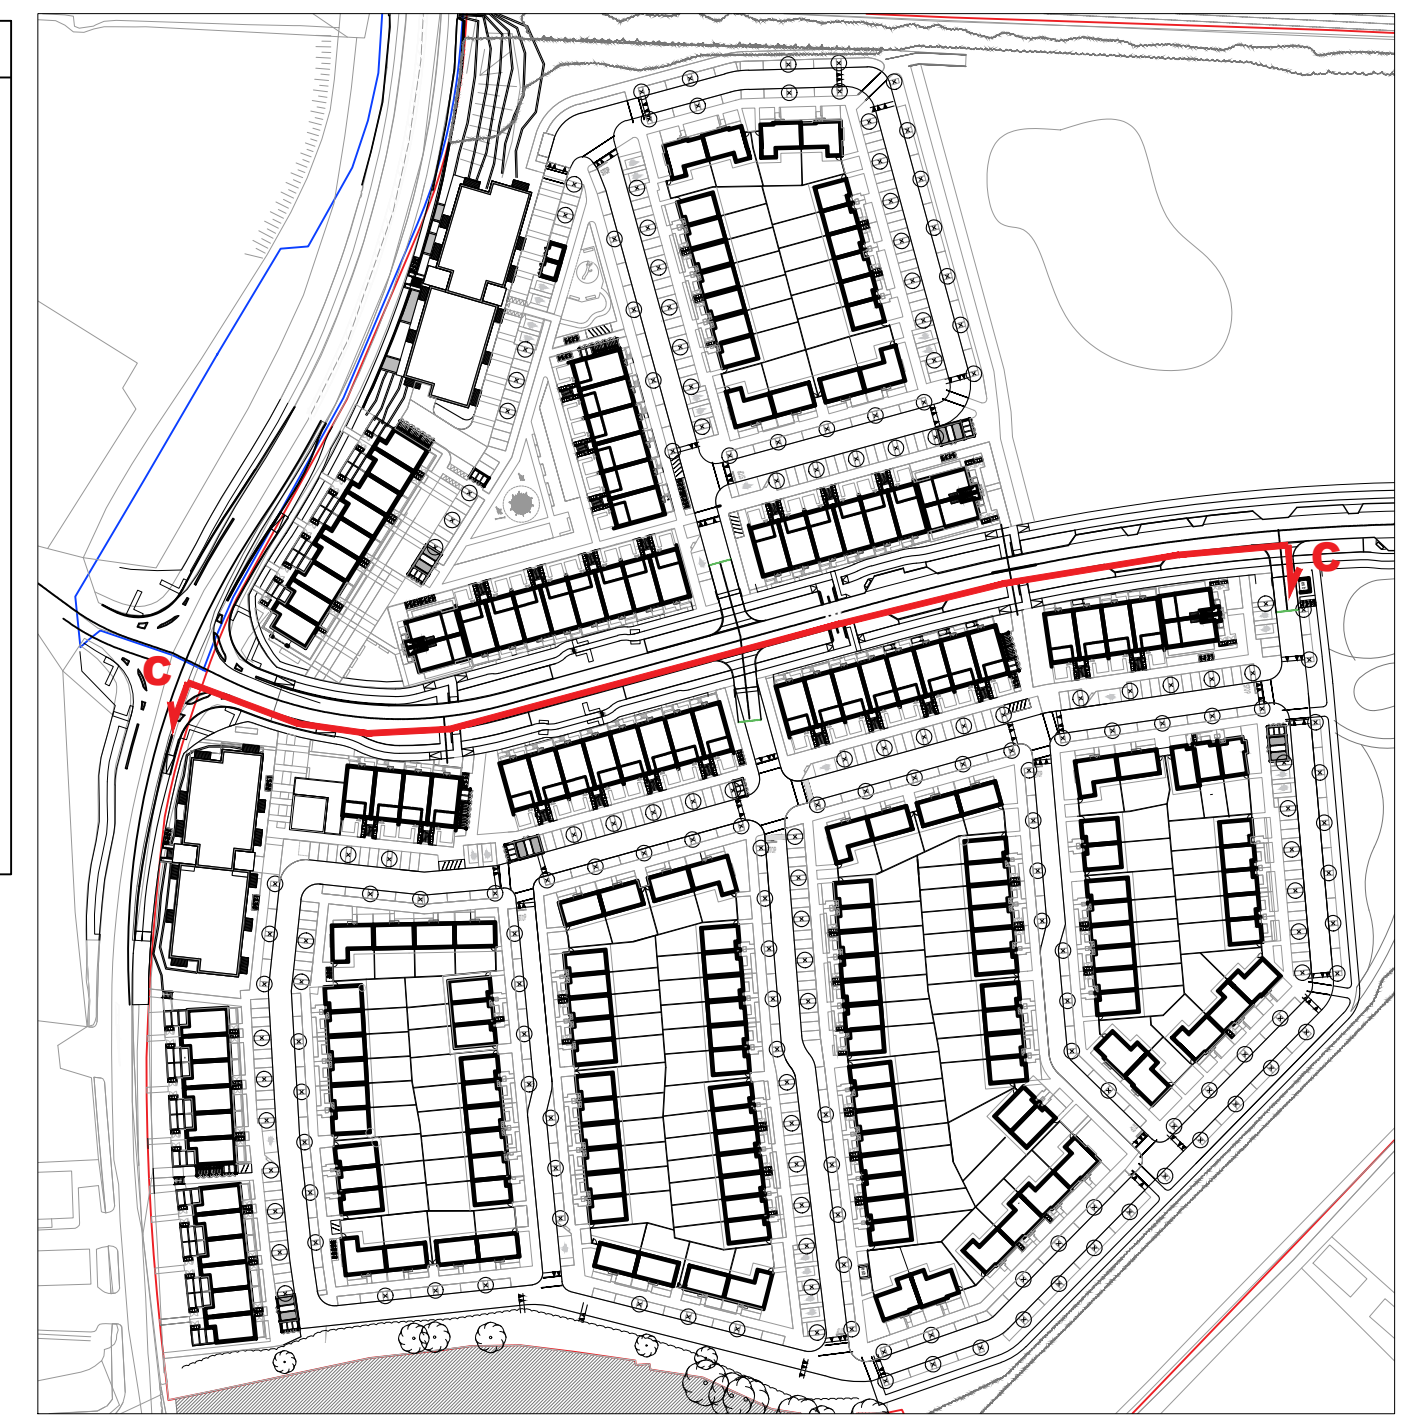

ELEVATION C-C Part 1

Elevation C-C Part 2

C-C P-053 1:500 @ A0 Proposed Street Elevation C-C Link St / Avenue looking South

00 050 Keyplan Not to scale



C-C P-053 1:200 @ A0 Proposed Street Elevation C-C - Part 1 Link St / Avenue looking South [elevation as shown in granted planning permission]



C-C P-053 1:200 @ A0 Proposed Street Elevation C-C - Part 1 Link St / Avenue looking South [Revised Street Elevation to address condition 4]

Notes	Issue Status
1. Copyright Reserved	Progress
2. Work to agreed dimensions only. Do not scale drawings	Planning Application
3. The contractor is responsible for checking all levels and dimensions on site and shall refer all discrepancies to the Architect	Fire Cert
4. Where appropriate, for details of r.c. structure, or mechanical and electrical details, see Engineers drawings	Disability Cert
5. Proprietary items shall be fixed in strict accordance with manufacturers instructions.	Tender
6. Sizes of proprietary items shall be checked with manufacturer.	Construction
7. The contractor shall be responsible for the coordination of structure, finishes and services	As Built
11. Project Location: Curran Road, Clonburris, HOUSING 200, D18W8P8, Sketch Plans 44, Brick VE, Excavate 6/268, Planning 17:46:11	Information Only

No.	Date	Revision	Initials

Project: **Adamstown Extension - Clonburris SDZ Residential Development**

6-7 HARPCOURT TERRACE, DUBLIN 2, IRELAND
 T: +353-1-678 2400 F: +353-1-678 7395
 www.bkd.ie

Drawing Title: Contiguous Elevation C-C - Part 1

Drawing No: 6268-P-053

Scale: 1:200@A1 Rev: Drawn: PG Date: Jan '23


bkd architects
 BURKE-KENNEDY DOYLE

Planning compliance submission - condition 4 - 28.03.24



MATERIAL CODE LEGEND

- 01 - BUFF BRICK - STANDARD BOND LIGHT APPROVED TONE
- 02 - BUFF BRICK - FEATURE BOND LIGHT APPROVED TONE
- 03 - BUFF BRICK - STANDARD BOND BROWN APPROVED TONE
- 04 - BUFF BRICK - FEATURE BOND BROWN APPROVED TONE
- 05 - SELF COLOURED RENDER LIGHT APPROVED TONE
- 06 - SELF COLOURED RENDER MID-GREY APPROVED TONE
- 07 - SELF COLOURED RENDER DARK-GREY APPROVED TONE
- 08 - CONCRETE ROOF TILES DARK APPROVED TONE
- 09 - POWDERCOATED METALWORK OR uPVC DARK APPROVED RAL COLOUR
- 10 - POWDERCOATED METAL SCREENING - DARK APPROVED RAL COLOUR
- 11 - CLEAR GLAZING WITH DARK APPROVED RAL COLOUR FRAMING
- 12 - OPAQIFIED GLAZING WITH DARK APPROVED RAL COLOUR FRAMING

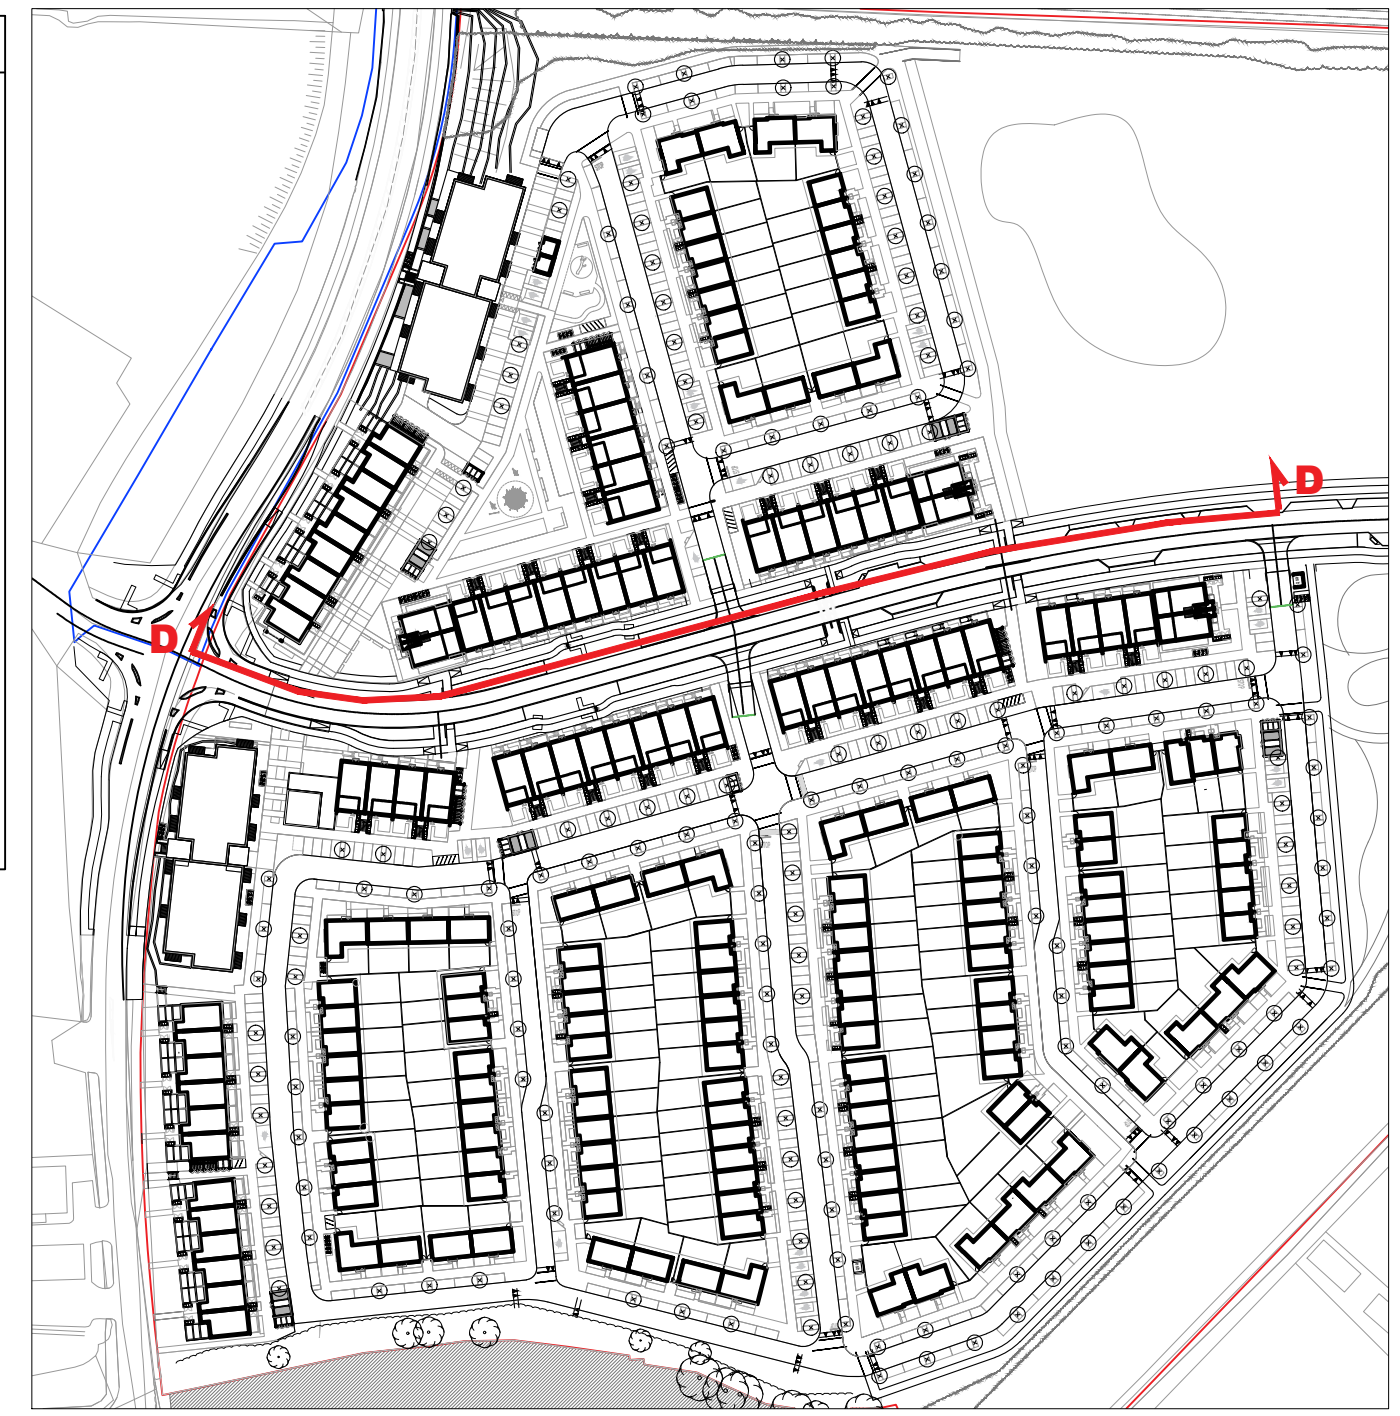

D-D P-054 1:500 @ A0
Proposed Street Elevation D-D Link Street / Avenue looking North

00 050
Keyplan
 Not to scale



D-D P-054 1:200 @ A0
Proposed Street Elevation D-D - Part 1 Link St / Avenue looking North [elevation as shown in granted planning permission]



D-D P-054 1:200 @ A0
Proposed Street Elevation D-D - Part 1 Link St / Avenue looking North [Revised Street Elevation to address condition 4]

Notes	Issue Status	No.	Date	Revision	Initials
1. Copyright Reserved	Progress				
2. Work to agreed dimensions only. Do not scale drawings	Planning Application				
3. The contractor is responsible for checking all levels and dimensions on site and shall refer all discrepancies to the Architect	Fire Cert				
4. Where appropriate, for details of r.c. structure, or mechanical and electrical details, see Engineers drawings	Disability Cert				
5. Proprietary items shall be fixed in strict accordance with manufacturers instructions.	Tender				
6. Sizes of proprietary items shall be checked with manufacturer.	Construction				
7. The contractor shall be responsible for the coordination of structure, finishes and services.	As Built				
17.44.50	Information Only				

Project: **Adamstown Extension - Clonburris SDZ Residential Development**

6-7 HARPCURT TERRACE, DUBLIN 2, IRELAND
 T: +353-1-678 2400 F: +353-1-678 7395
 www.bkd.ie

Drawing Title: **Contiguous Elevation D-D**

Drawing No: **6268-P-054**

Scale: **1_200@A1** Rev: Drawn PG Date: **Jan 23**


bkdarchitects
 BURKE-KENNEDY DOYLE

Planning compliance submission - condition 4 - 28.03.24



MATERIAL CODE LEGEND

- 01 - BUFF BRICK - STANDARD BOND LIGHT APPROVED TONE
- 02 - BUFF BRICK - FEATURE BOND LIGHT APPROVED TONE
- 03 - BUFF BRICK - STANDARD BOND BROWN APPROVED TONE
- 04 - BUFF BRICK - FEATURE BOND BROWN APPROVED TONE
- 05 - SELF COLOURED RENDER LIGHT APPROVED TONE
- 06 - SELF COLOURED RENDER MID-GREY APPROVED TONE
- 07 - SELF COLOURED RENDER DARK-GREY APPROVED TONE
- 08 - CONCRETE ROOF TILES DARK APPROVED TONE
- 09 - POWDERCOATED METALWORK OR uPVC DARK APPROVED RAL COLOUR
- 10 - POWDERCOATED METAL SCREENING - DARK APPROVED RAL COLOUR
- 11 - CLEAR GLAZING WITH DARK APPROVED RAL COLOUR FRAMING
- 12 - OPAQIFIED GLAZING WITH DARK APPROVED RAL COLOUR FRAMING

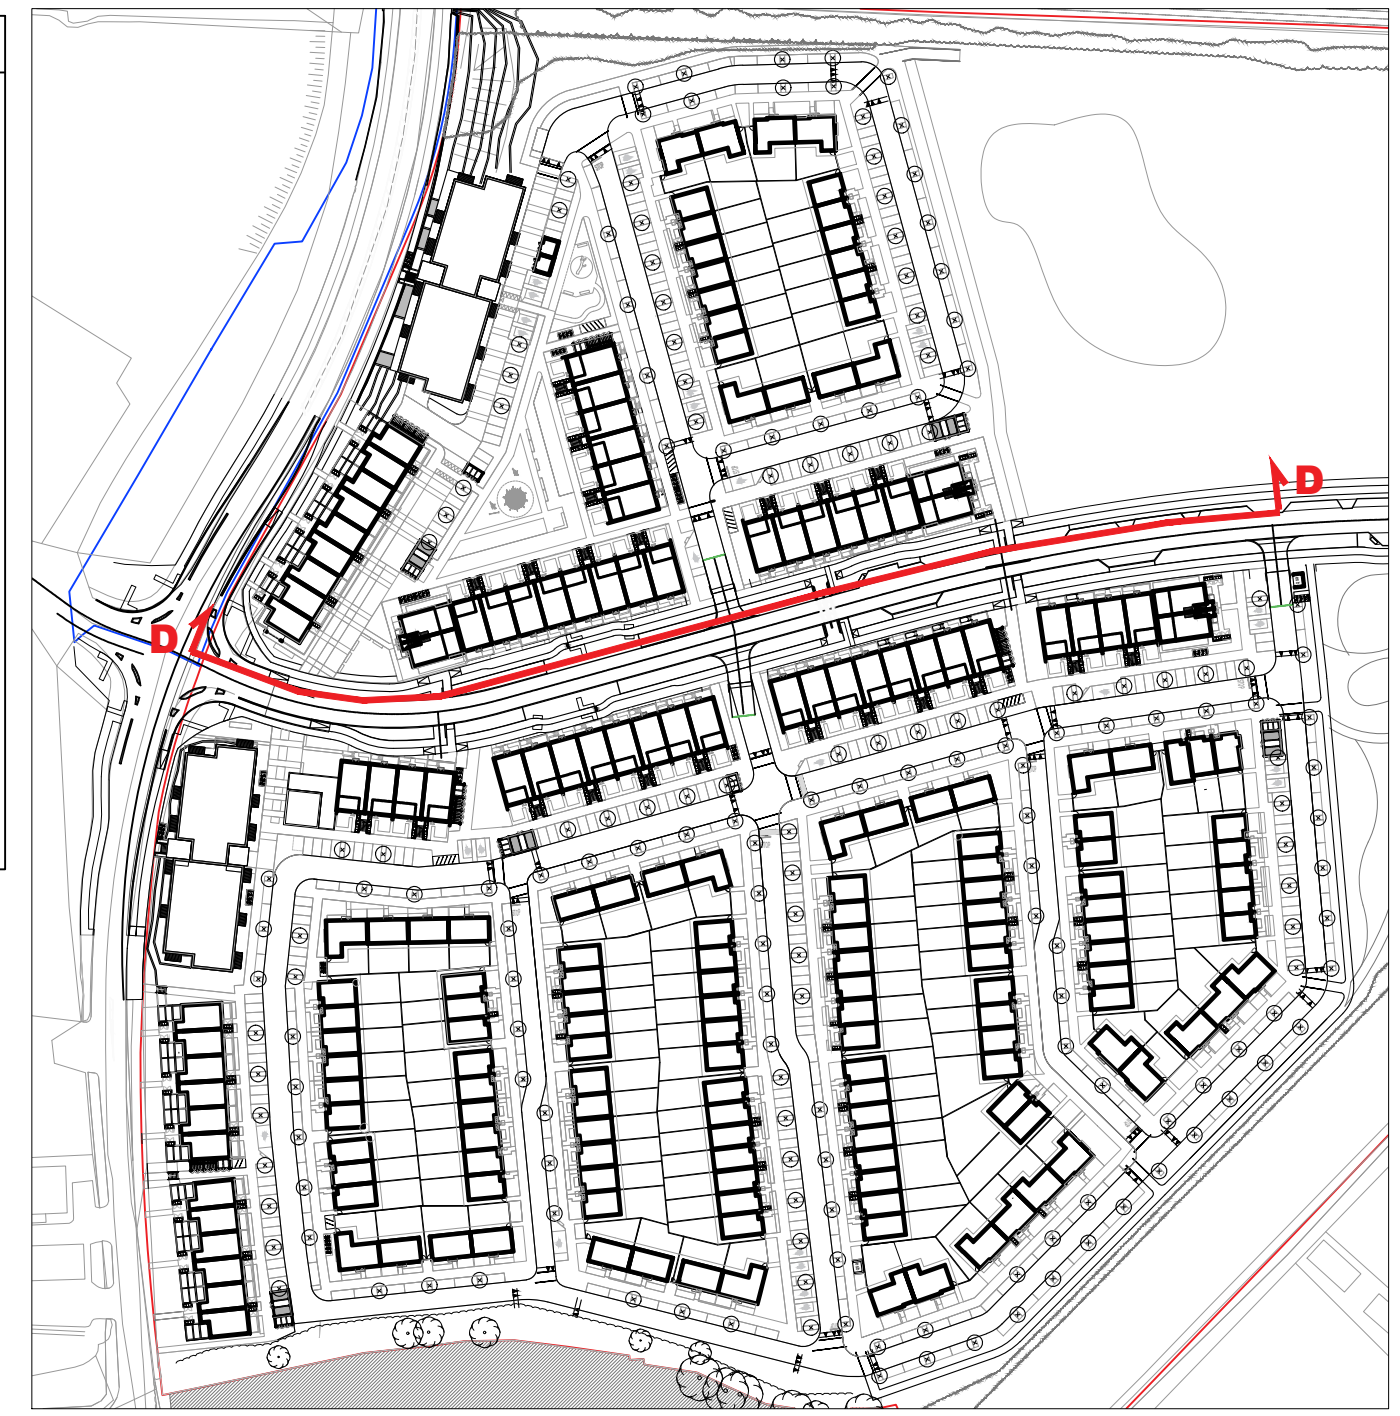

D-D P-054 1:500 @ A0
Proposed Street Elevation D-D Link Street / Avenue looking North

00 050
Keyplan
 Not to scale



D-D P-054 1:200 @ A0
Proposed Street Elevation D-D - Part 2 Link St / Avenue looking North [elevation as shown in granted planning permission]



D-D P-054 1:200 @ A0
Proposed Street Elevation D-D - Part 2 Link St / Avenue looking North [Revised Street Elevation to address condition 4]

<p>Notes</p> <ol style="list-style-type: none"> Copyright Reserved Work to agreed dimensions only. Do not scale drawings The contractor is responsible for checking all levels and dimensions on site and shall refer all discrepancies to the Architect Where appropriate, for details of r.c. structure, or mechanical and electrical details, see Engineers drawings Proprietary items shall be fixed in strict accordance with manufacturers instructions. Sizes of proprietary items shall be checked with manufacturer. The contractor shall be responsible for the coordination of structure, finishes and services. Approved condition: C:\Users\kennedy\Documents\Projects\28.03.24\Drawings\Sketch Plans\44_Brick VE Excercise\6268_Planning\17.45.12 	<p>Issue Status</p> <p>Progress</p> <p>Planning Application</p> <p>Fire Cert</p> <p>Disability Cert</p> <p>Tender</p> <p>Construction</p> <p>As Built</p> <p>Information Only 28.03.24.dwg 28/03/2024</p>	<p>No.</p> <p>Date</p> <p>Revision</p>	<p>Initials</p>	<p>Project</p> <p>Adamstown Extension - Clonburris SDZ Residential Development</p>	<p>6-7 HARPCOURT TERRACE, DUBLIN 2, IRELAND</p> <p>T: +353-1-678 2400 F: +353-1-678 7395</p> <p>www.bkd.ie</p> <p>bkd architects</p> <p>BURKE-KENNEDY DOYLE</p>
				<p>Drawing Title</p> <p>Contiguous Elevation D-D</p>	