
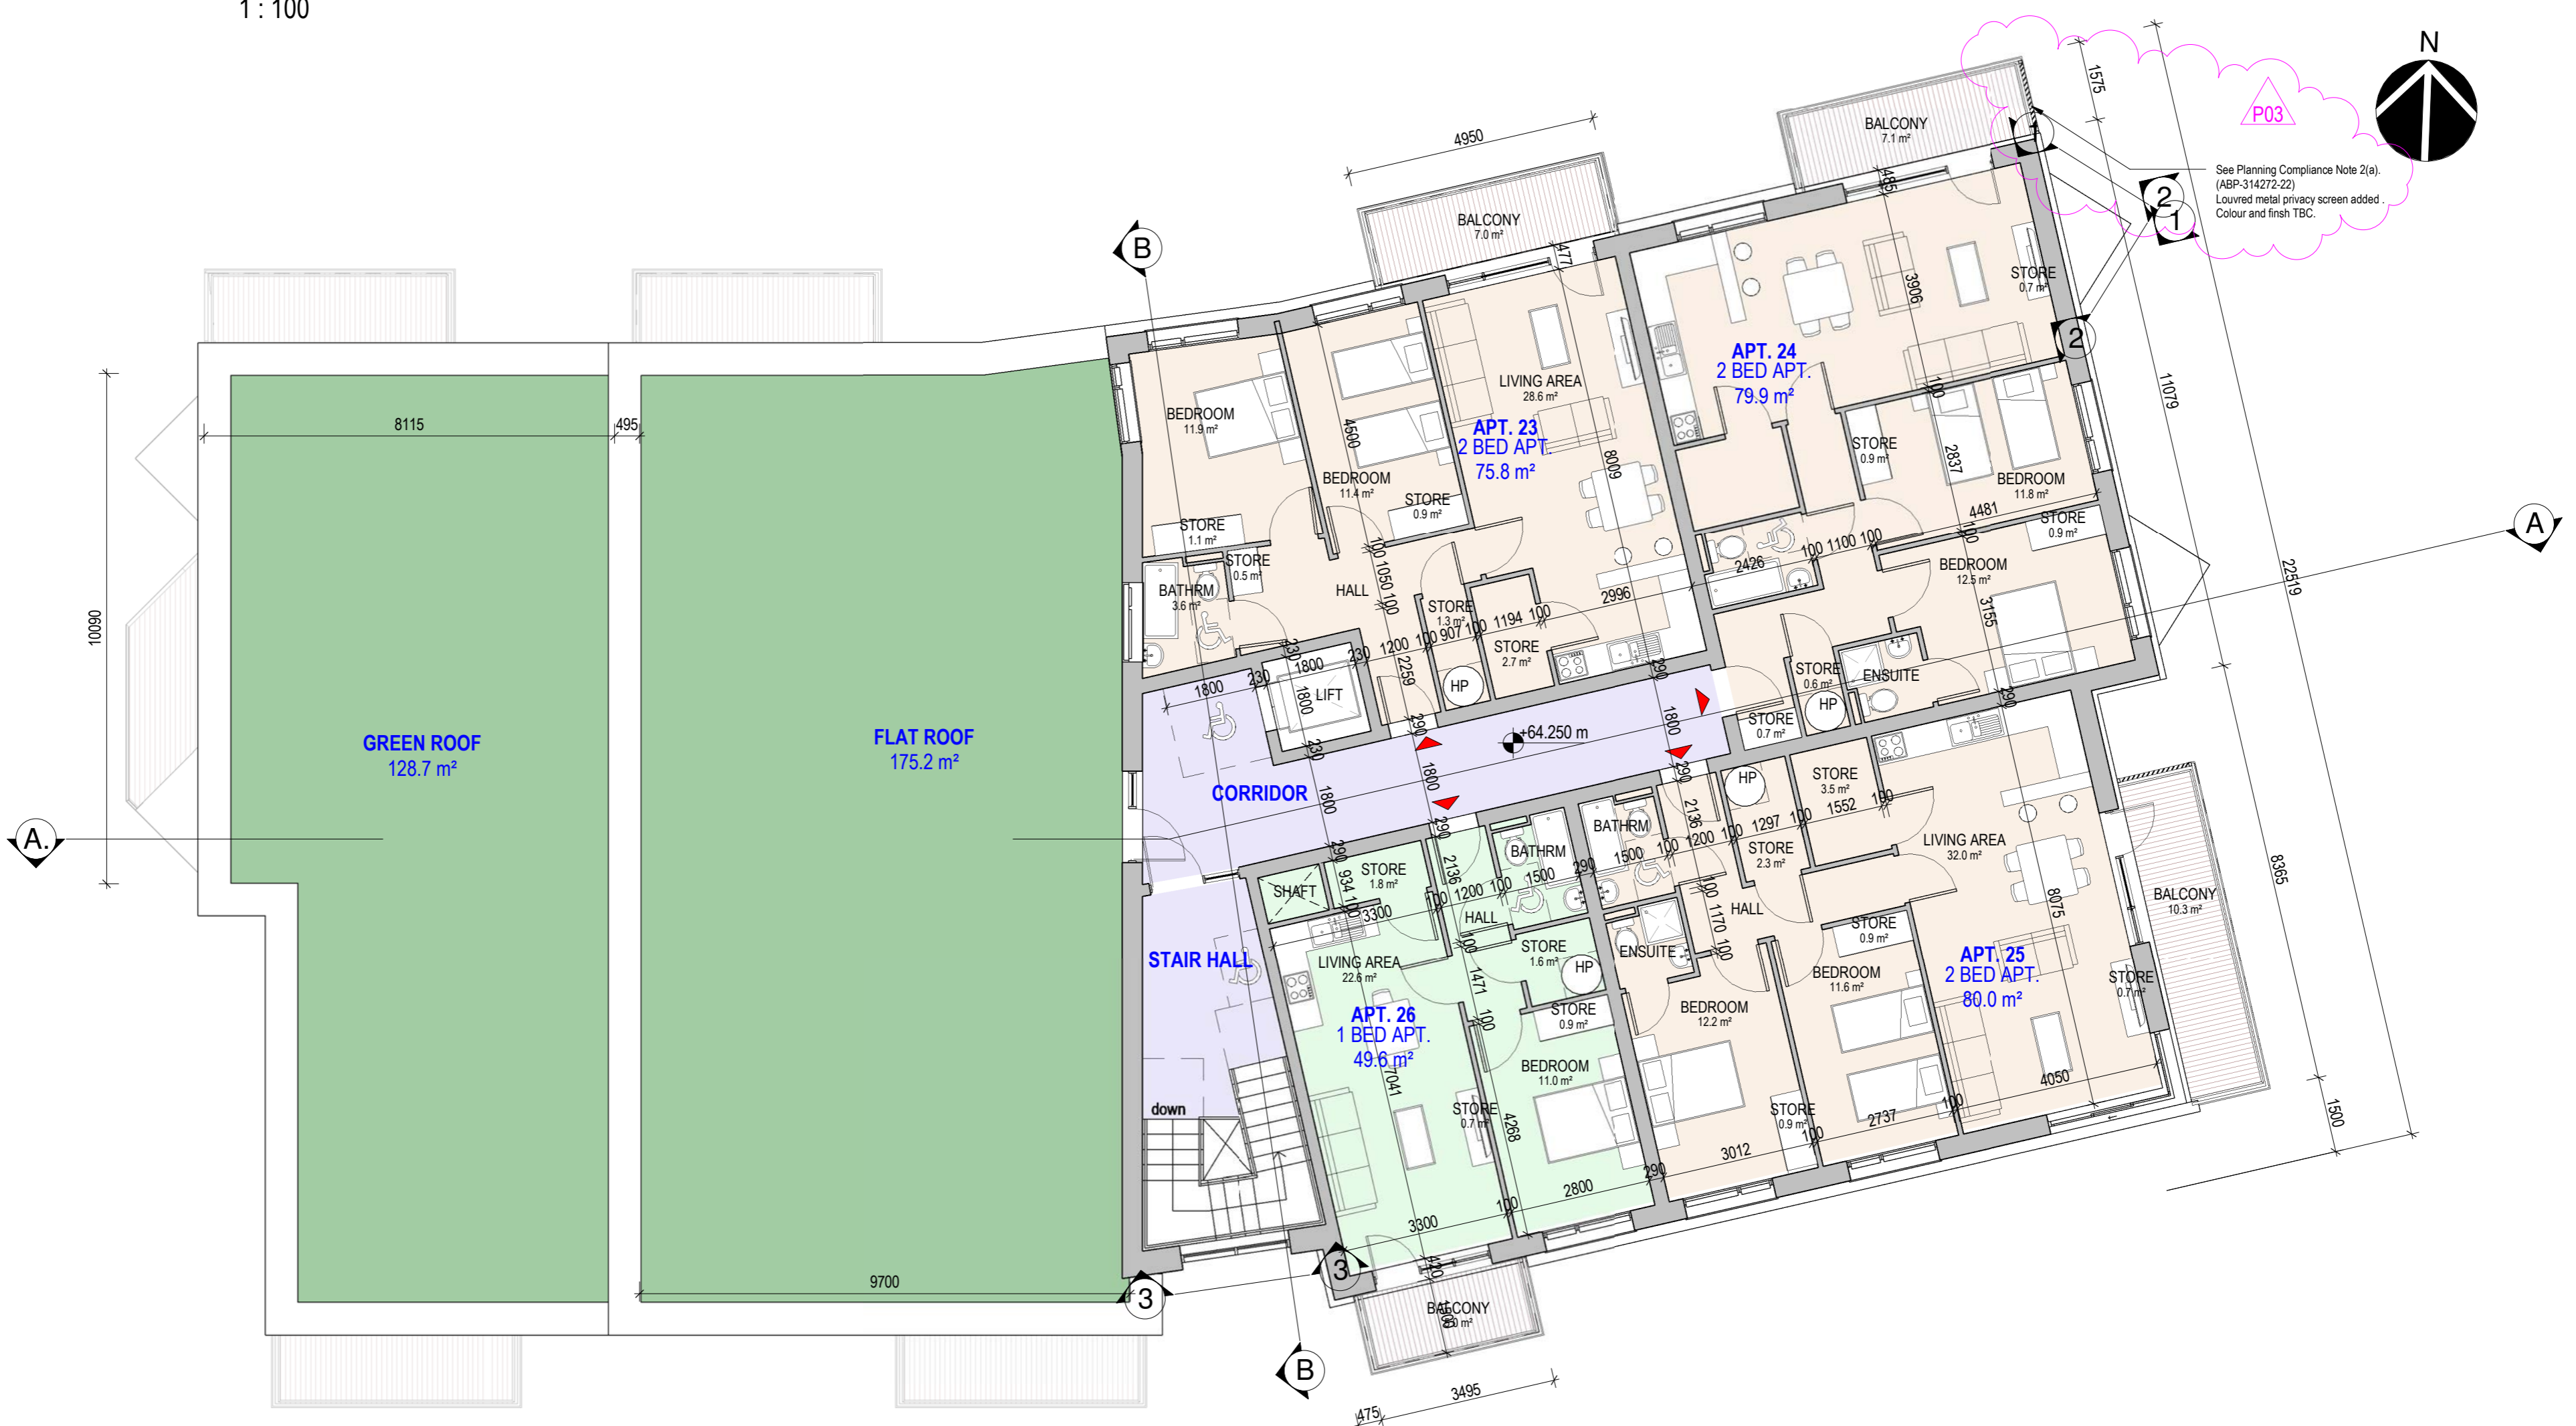


**BLOCK 3 SECOND FLOOR PLAN**  
1 : 100

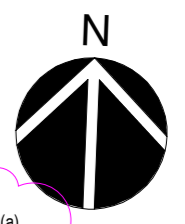

**BLOCK 3 THIRD FLOOR PLAN**  
1 : 100

**NOTES:**  
Compliance with Planning Condition 2(c). (ABP-314272-22)  
All brick recesses and window reveals are minimum 1 brick length deep, set back 225mm from the wall face.

**PLANNING COMPLIANCE**

<b>oppermann</b> associates		<b>ARCHITECTS &amp; INTERIOR DESIGNERS</b> Unit D1, The Millhouse, The Steelworks, Foley Street, Dublin 1. Tel: (01) 8899800 Fax: (01) 8899899 email: architecture@oppermann.ie	
CLIENT:	JACKIE GREEN CONSTRUCTION	DRAWN BY:	ZE
PROJECT:	20773 - RESIDENTIAL DEVELOPMENT AT HAYDEN'S LANE, LUCAN	CHECKED BY:	SOS
DRAWING:	PROPOSED BLOCK 3 SECOND & THIRD FLOOR PLANS	SCALE:	1 : 100 @ A1
DRAWING NO.:	20773-OPP-03-ZZ-DR-A-9014-PP-P03	PLOT DATE:	30.06.2022
REVISION	DATE	REVISED BY	DESCRIPTION

P03	2024.04.18	AD	Compliance with Planning Condition Notes
P02	2022.06.09	SC	Issued for Clarification of Additional Information
P01	2021.12.17	SOS	Issued for Planning Permission