
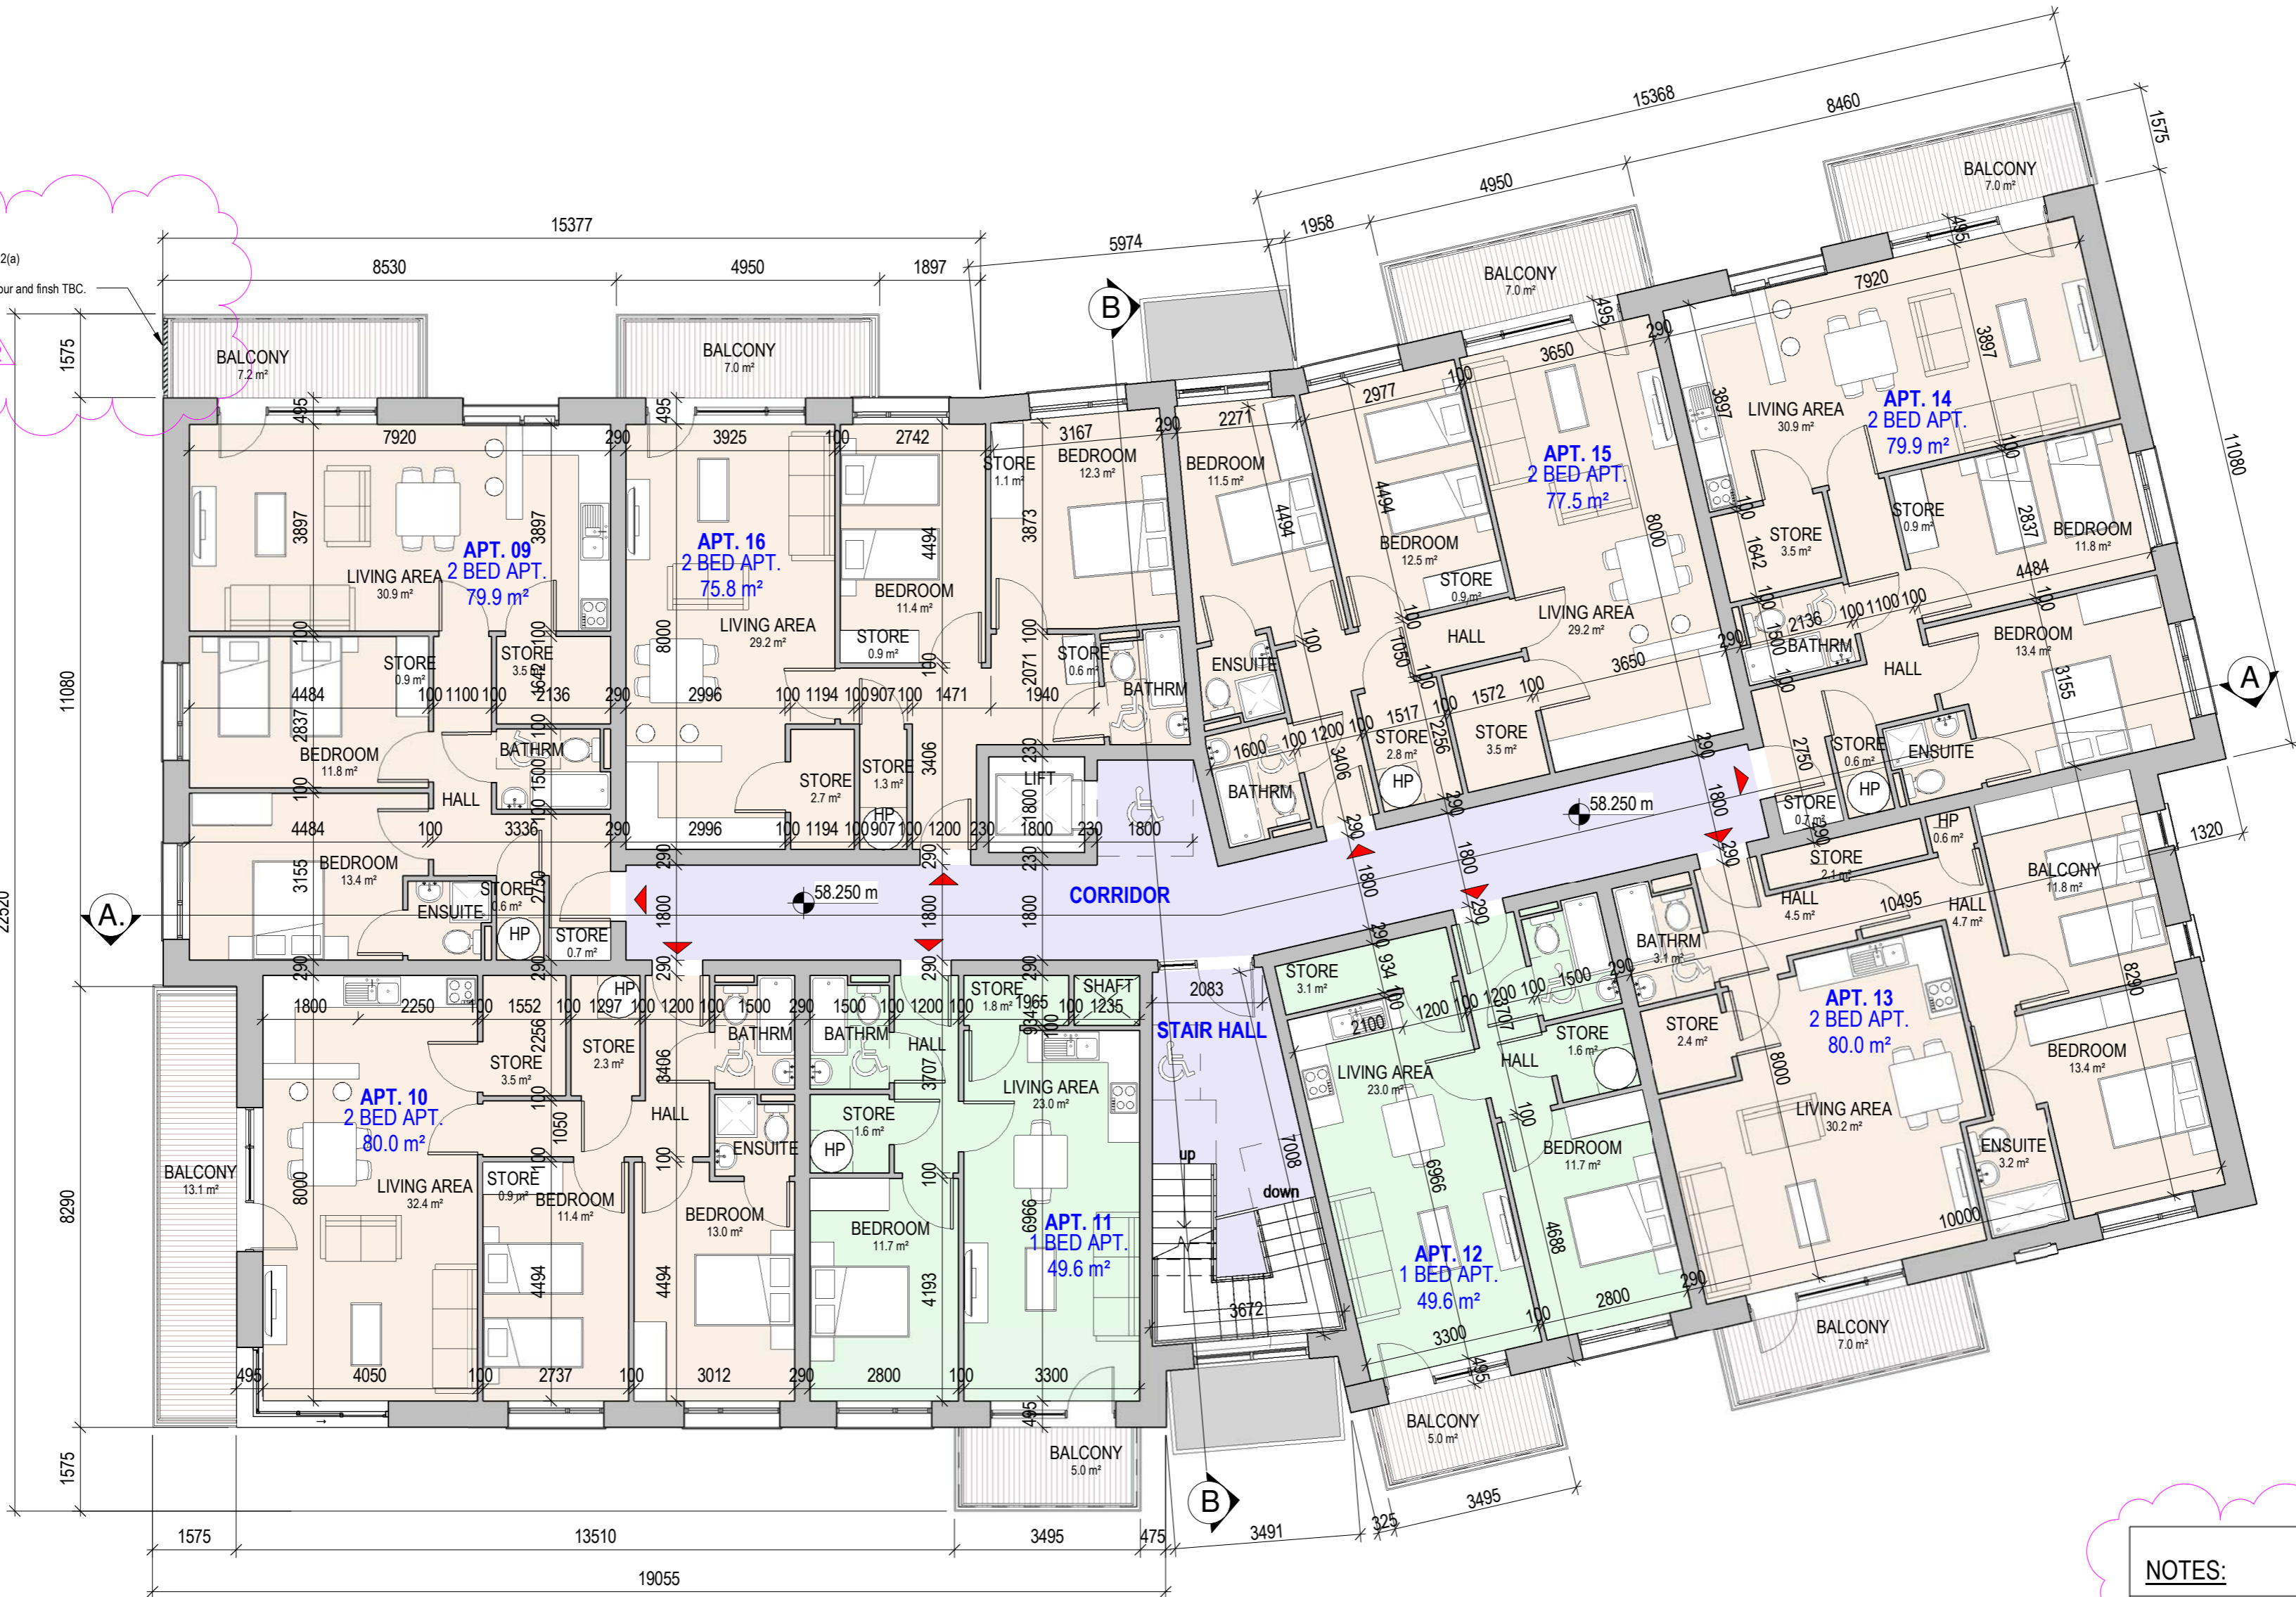


**BLOCK 2 GROUND FLOOR PLAN**

1 : 100

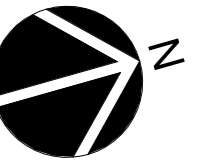

**BLOCK 2 FIRST FLOOR PLAN**

1 : 100

**NOTES:**

Compliance with Planning Condition 2(c). (ABP-314272-22)  
All brick recesses and window reveals are minimum 1 brick length deep, set back 225mm from the wall face.

**PLANNING COMPLIANCE**

**oppermann**  
associates

**ARCHITECTS & INTERIOR DESIGNERS**

Unit D1, The Millhouse, The Steelworks, Foley Street, Dublin 1.  
Tel: (01) 8899800 Fax: (01) 8899899 email: architecture@oppermann.ie

CLIENT:	JACKIE GREENE CONSTRUCTION	DRAWN BY:	MT
PROJECT:	20-773 - RESIDENTIAL DEVELOPMENT AT HAYDEN'S LANE, LUCAN	CHECKED BY:	SOS
DRAWING:	PROPOSED BLOCK 2 GROUND & FIRST FLOOR PLANS	SCALE:	1 : 100 @ A1
DRAWING NO.:	20773-OPP-02-ZZ-DR-A-9006-PP-P02	PLOT DATE:	30.06.2022

REVISION	DATE	REVISED BY	DESCRIPTION
P02	2024.04.18	AD	Compliance with Planning Conditions
P01	2021.12.17	SOS	Issued for Planning Permission