


BLOCK 3 GROUND FLOOR PLAN
1 : 100

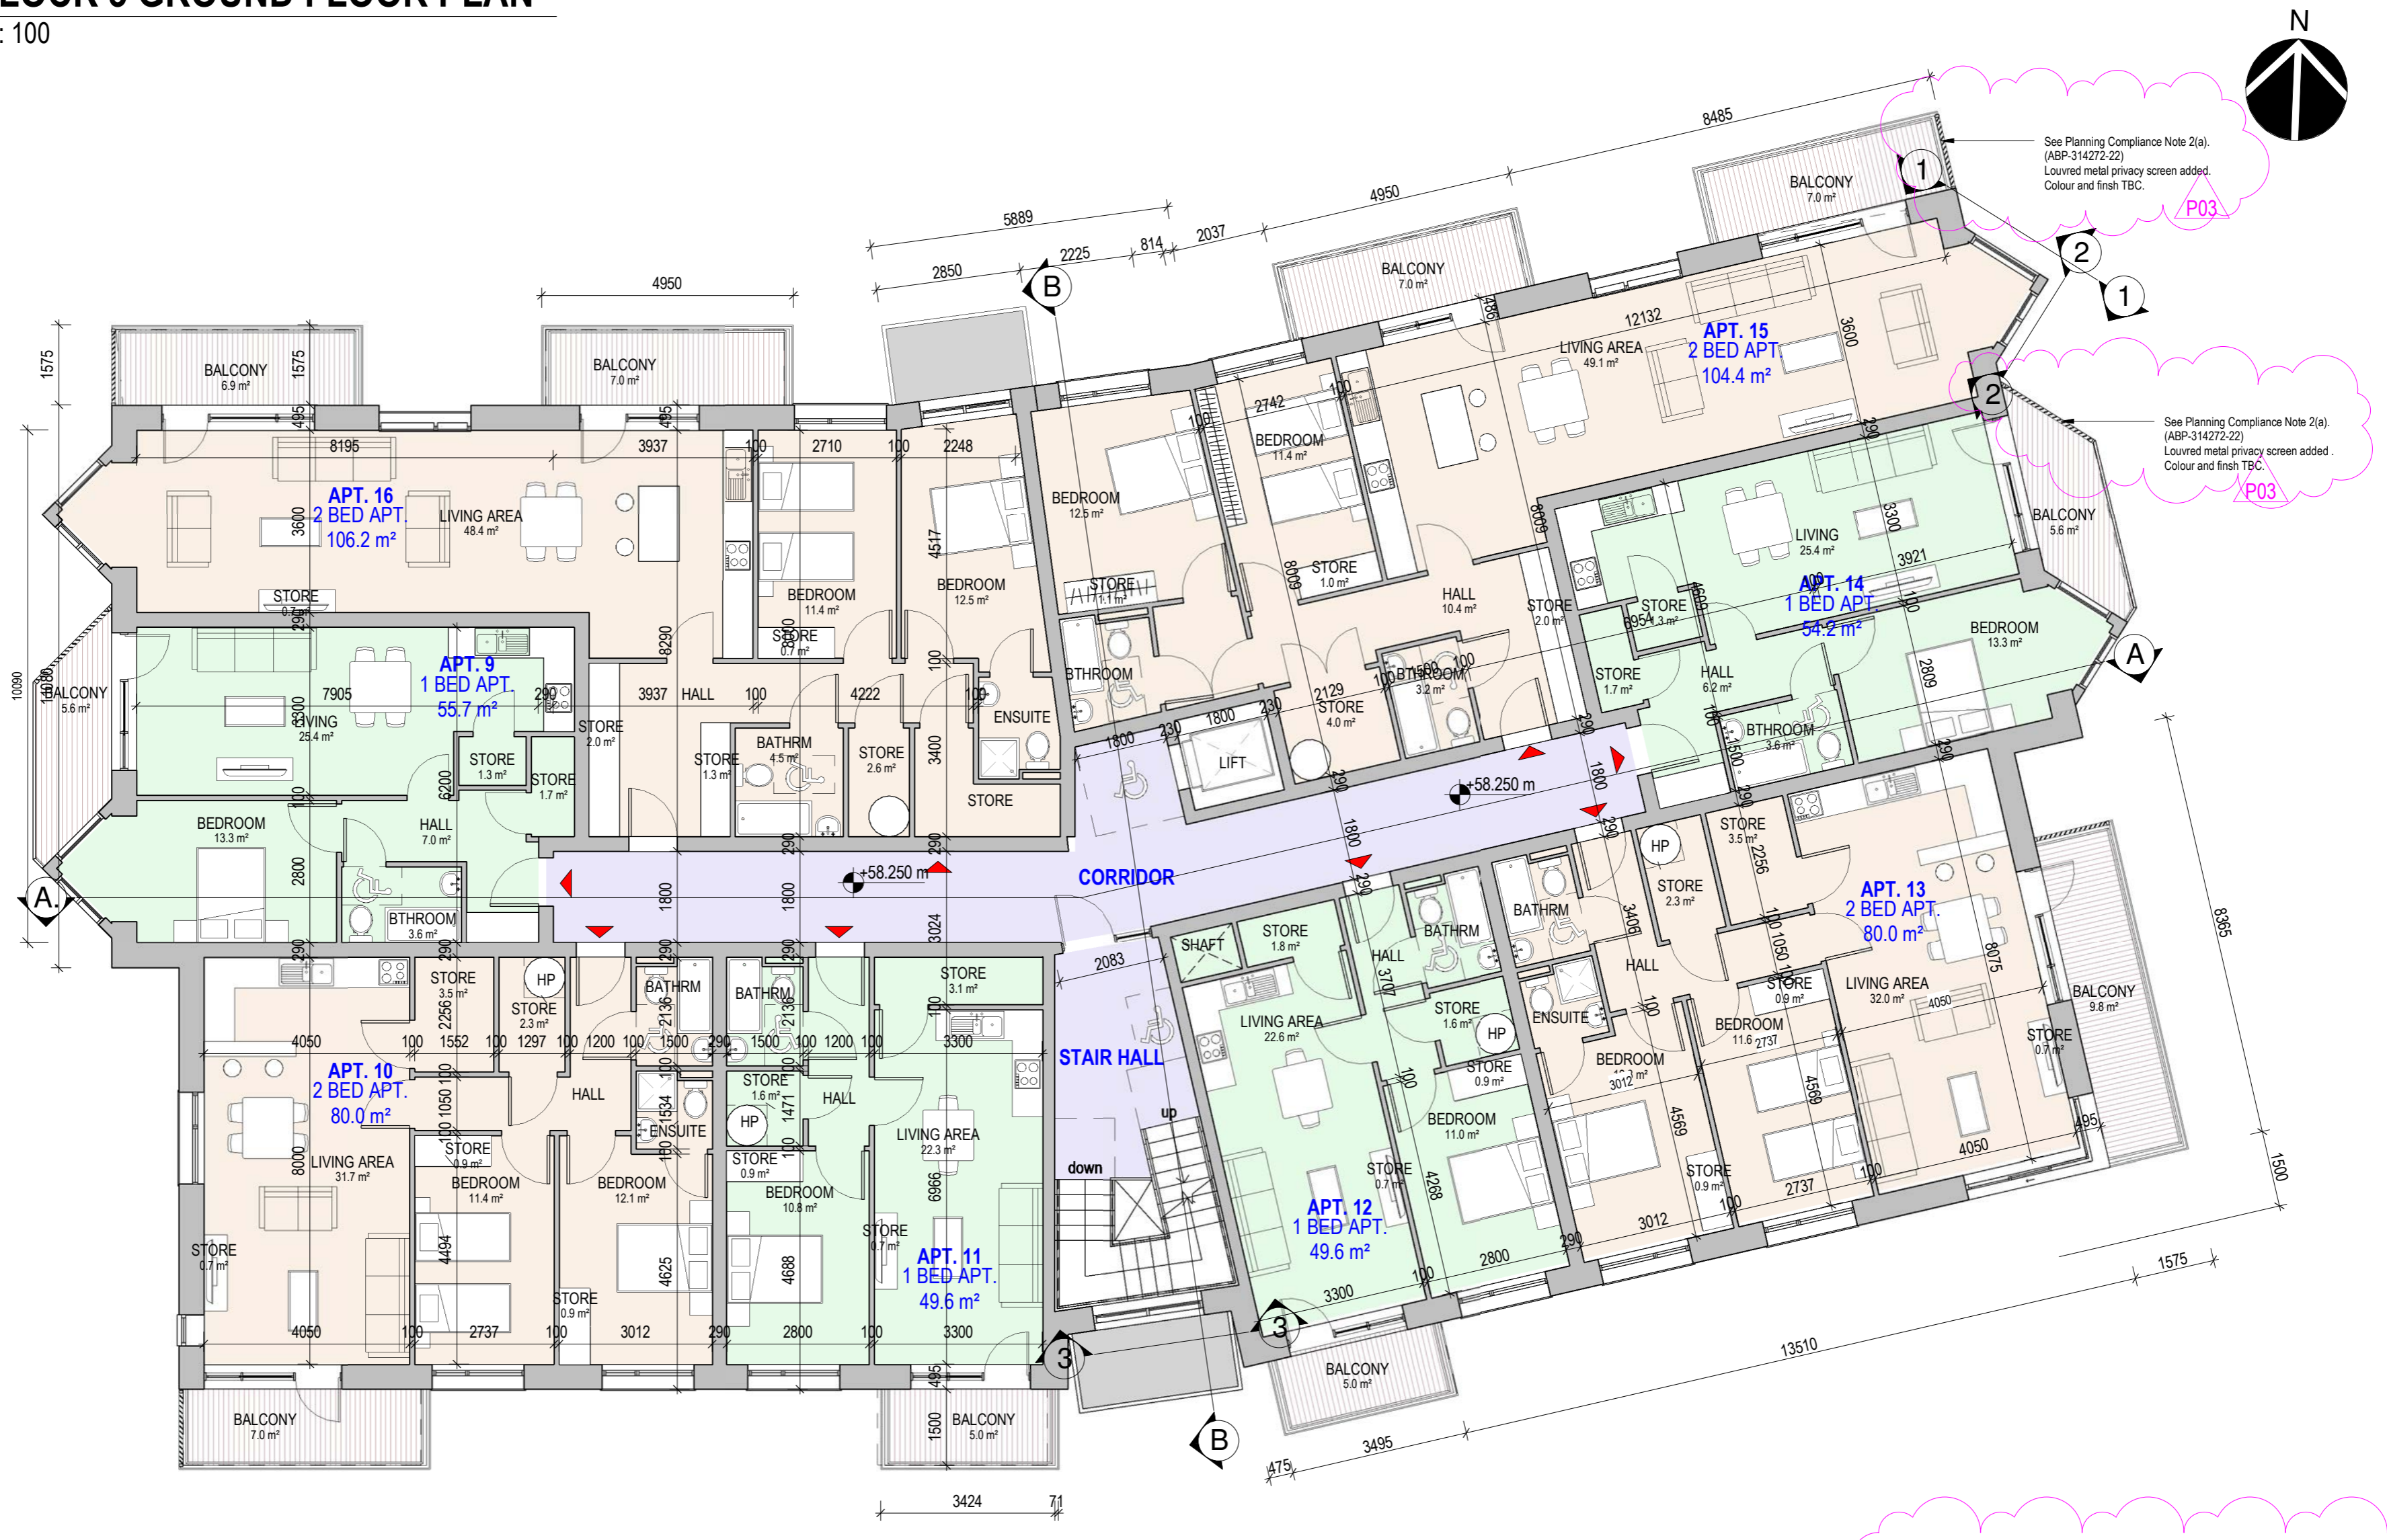

BLOCK 3 FIRST FLOOR PLAN
1 : 100

NOTES:
Compliance with Planning Condition 2(c). (ABP-314272-22)
All brick recesses and window reveals are minimum 1 brick length deep, set back 225mm from the wall face.

PLANNING COMPLIANCE

oppermann associates		ARCHITECTS & INTERIOR DESIGNERS Unit D1, The Millhouse, The Steelworks, Foley Street, Dublin 1. Tel: (01) 8899800 Fax: (01) 8899899 email: architecture@oppermann.ie	
CLIENT:	JACKIE GREEN CONSTRUCTION	DRAWN BY:	ZE
PROJECT:	20773 - RESIDENTIAL DEVELOPMENT AT HAYDEN'S LANE, LUCAN	CHECKED BY:	SOS
DRAWING:	PROPOSED BLOCK 3 GROUND & FIRST FLOOR PLANS	SCALE:	1 : 100 @ A1
DRAWING NO:	20773-OPP-03-ZZ-DR-A-9013-PP-P03	PLOT DATE:	30.06.2022
REVISION	DATE	REVISED BY	DESCRIPTION
P03	2024.04.18	AD	Compliance with Planning Condition Notes
P02	2022.06.09	SC	Issued for Clarification of Additional Information
P01	2021.12.17	SOS	Issued for Planning Permission