




BLOCK 1 GROUND FLOOR PLAN
1 : 100

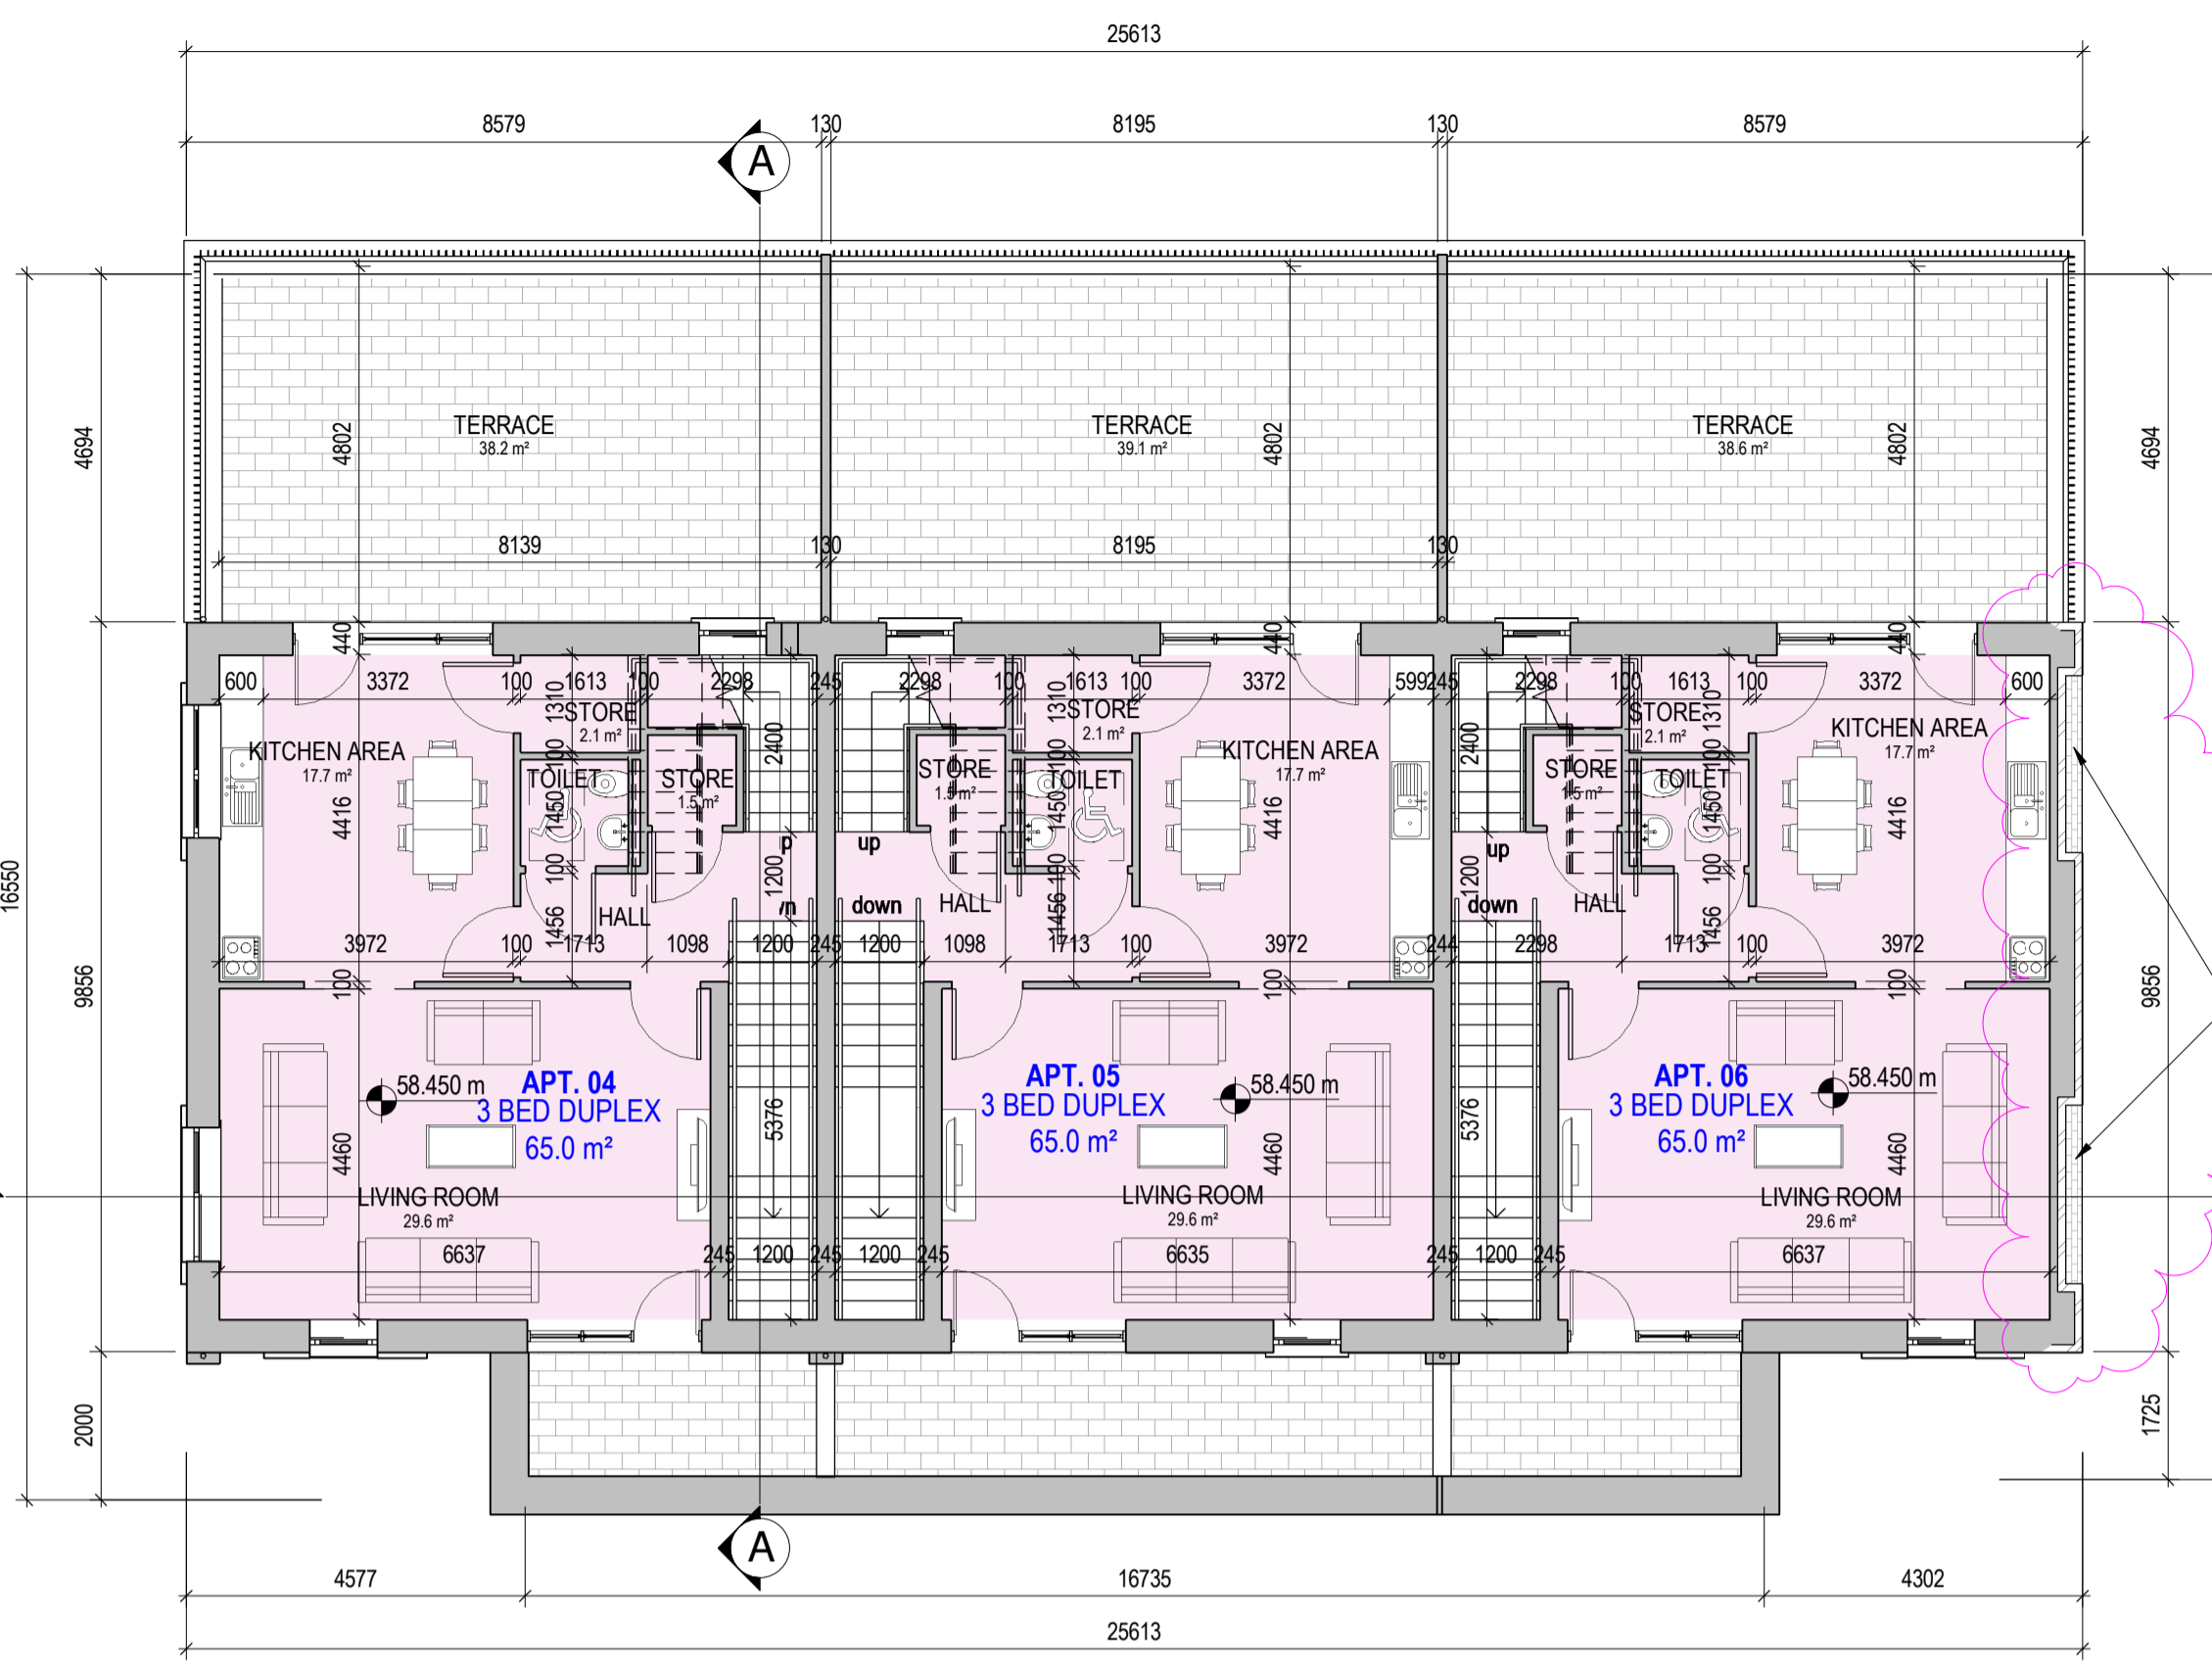

BLOCK 1 FIRST FLOOR PLAN
1 : 100

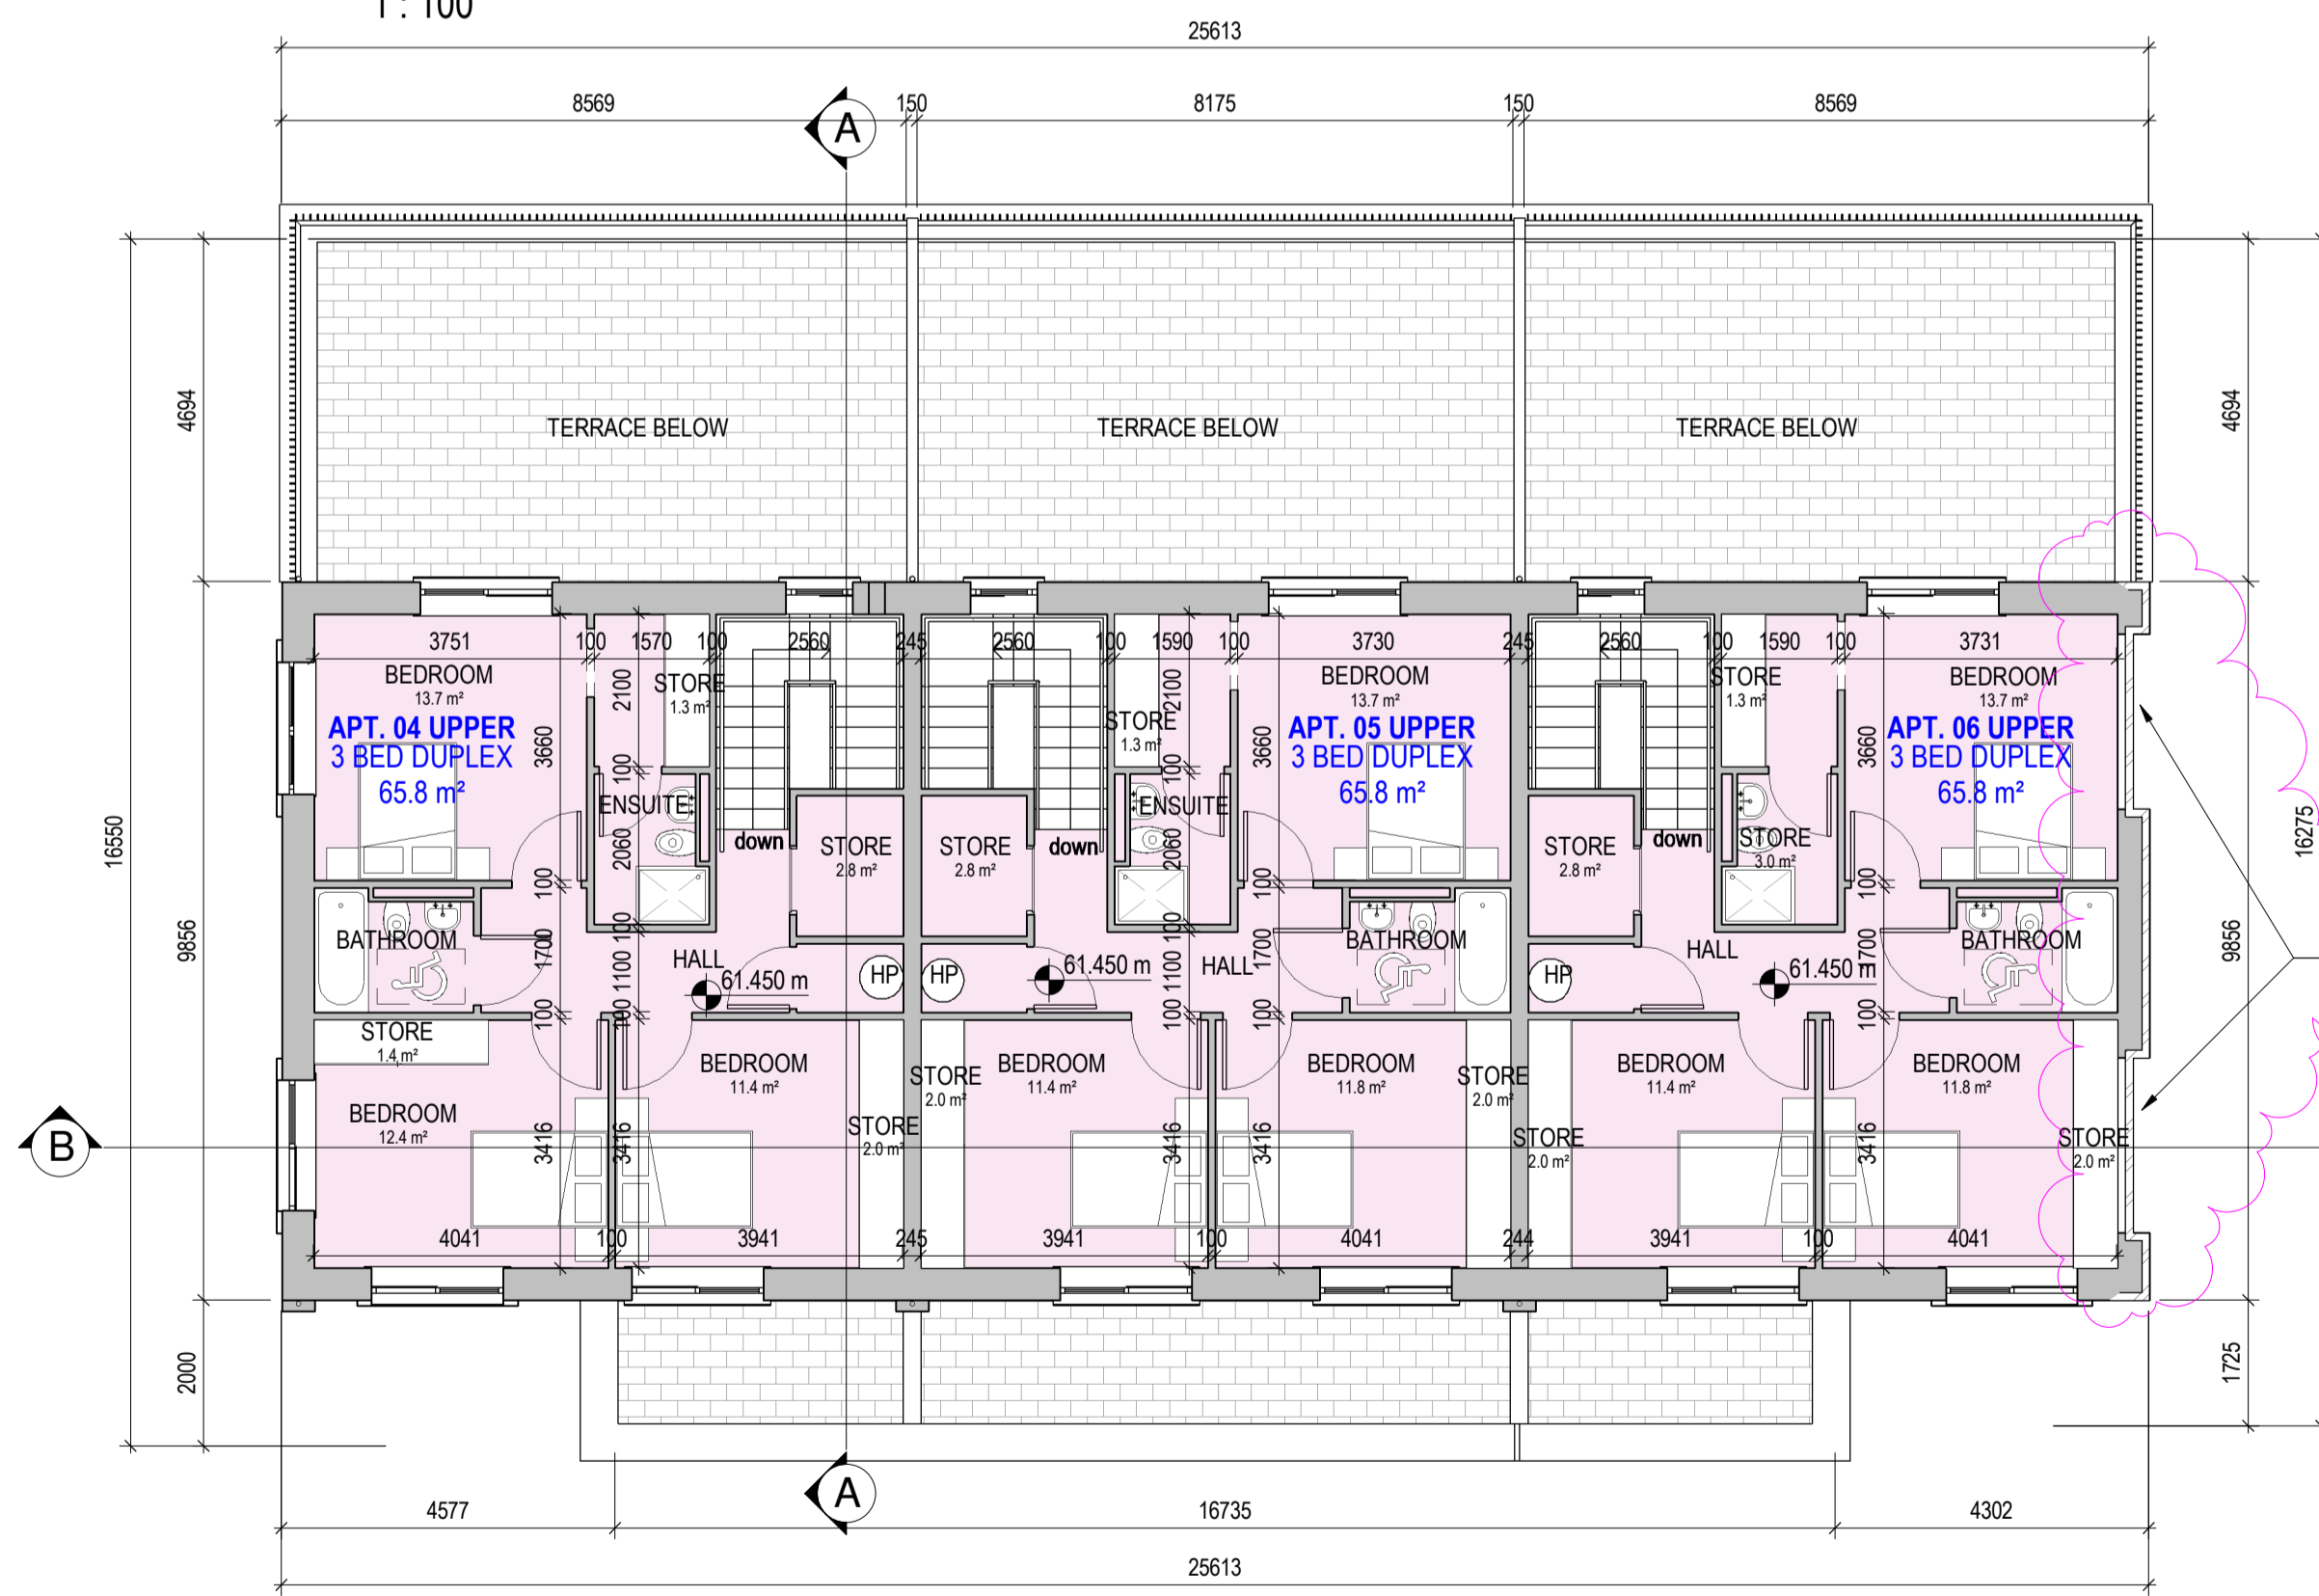

BLOCK 1 SECOND FLOOR PLAN
1 : 100

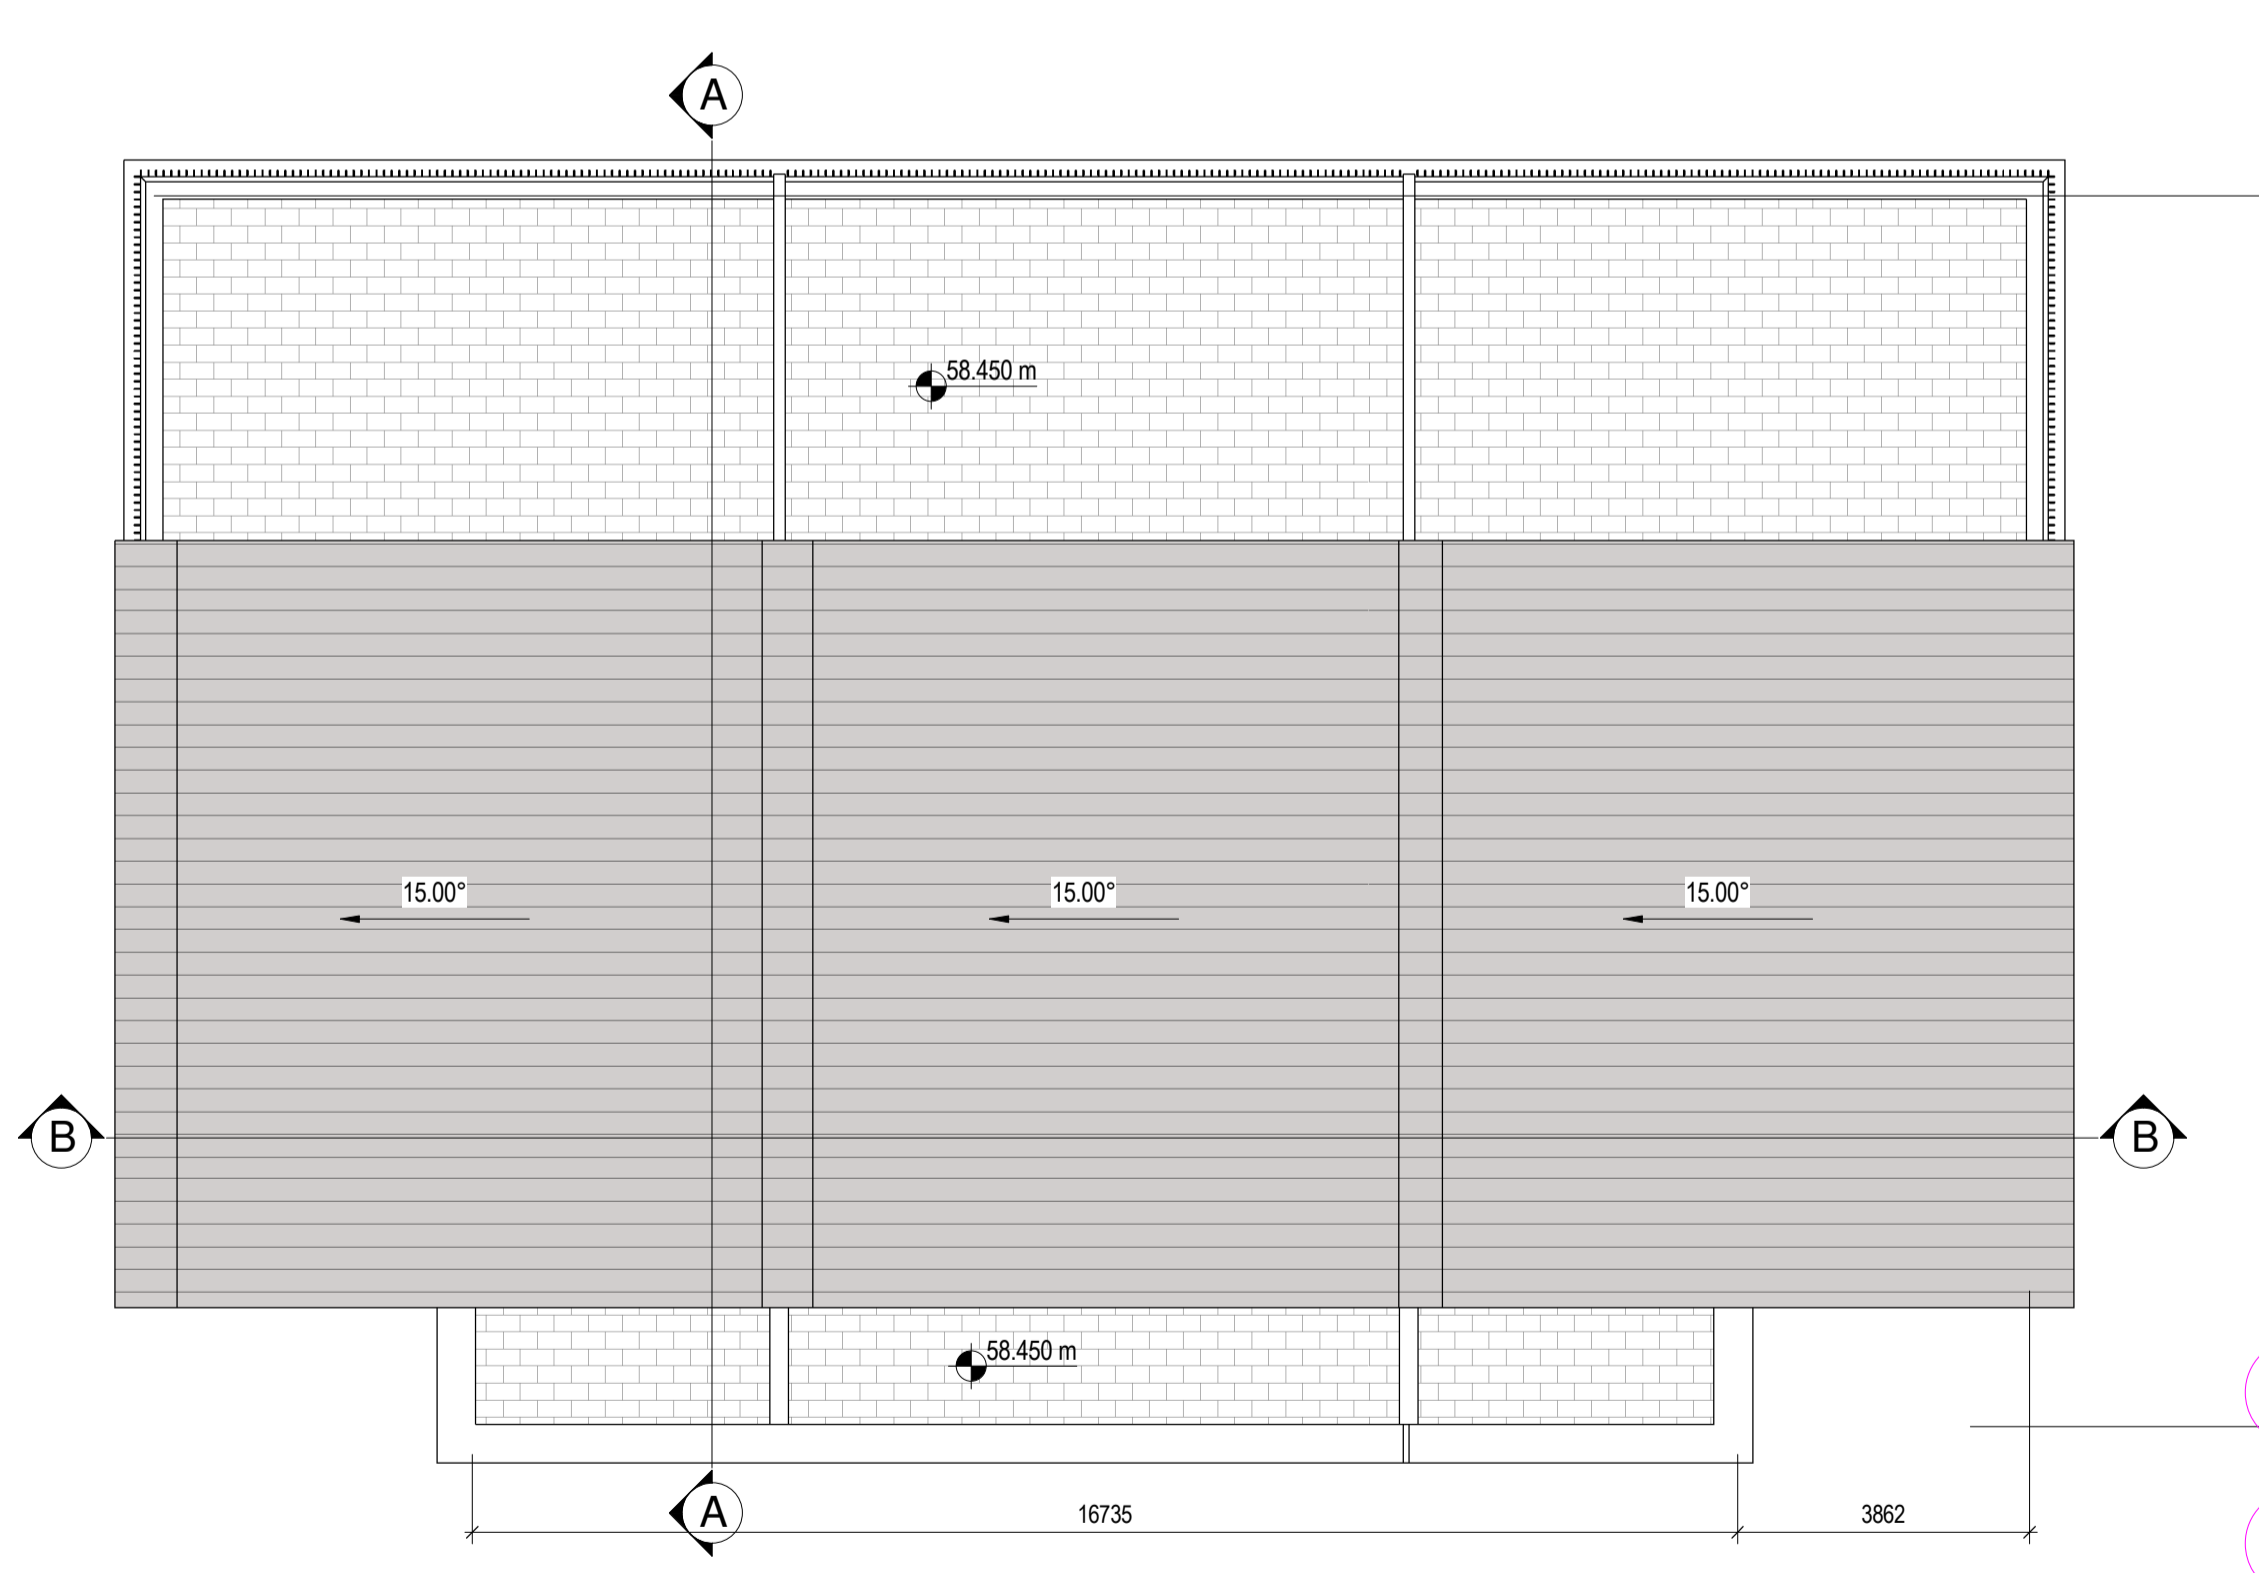

ROOF PLAN
1 : 100

TYPE	QUANTITY	
T1	3	
T2	3	

See Planning Condition Note 2(c).
ABP-314272-22
Elevational brick recess 1 full brick depth.

NOTES:

Compliance with Planning Condition 2(c). Ref ABP-314272-22.
All brick recesses and window reveals are minimum 1 brick length deep, set back 225mm from the wall face.

PLANNING COMPLIANCE

oppermann associates		ARCHITECTS & INTERIOR DESIGNERS	
Unit D1, The Millhouse, The Steelworks, Foley Street, Dublin 1.		Tel: (01) 8899800 Fax: (01) 8899899 email: architecture@oppermann.ie	
CLIENT:	JACKIE GREENE CONSTRUCTION	DRAWN BY:	ZE
PROJECT:	20-773 - RESIDENTIAL DEVELOPMENT AT HAYDEN'S LANE, LUCAN	CHECKED BY:	SOS
DRAWING:	PROPOSED BLOCK 1 FLOOR PLANS	SCALE:	As indicated @ A1
DRAWING NO:	20773-OPP-01-ZZ-DR-A-9001-PP-P03	PLOT DATE:	30.06.2022
Copyright © 2020 Oppermann Associates All Rights Reserved. Figured dimensions only to be taken from this drawing. All dimensions to be checked on site. Architects to be informed immediately of any discrepancies before work proceeds.			

REVISION	DATE	REVISOR	DESCRIPTION
P03	2024.04.18	AD	Compliance with Planning Condition Notes
P02	2022.06.09	SC	Issued for Clarification of Additional Information
P01	2021.12.17	SOS	Issued for Planning Permission