

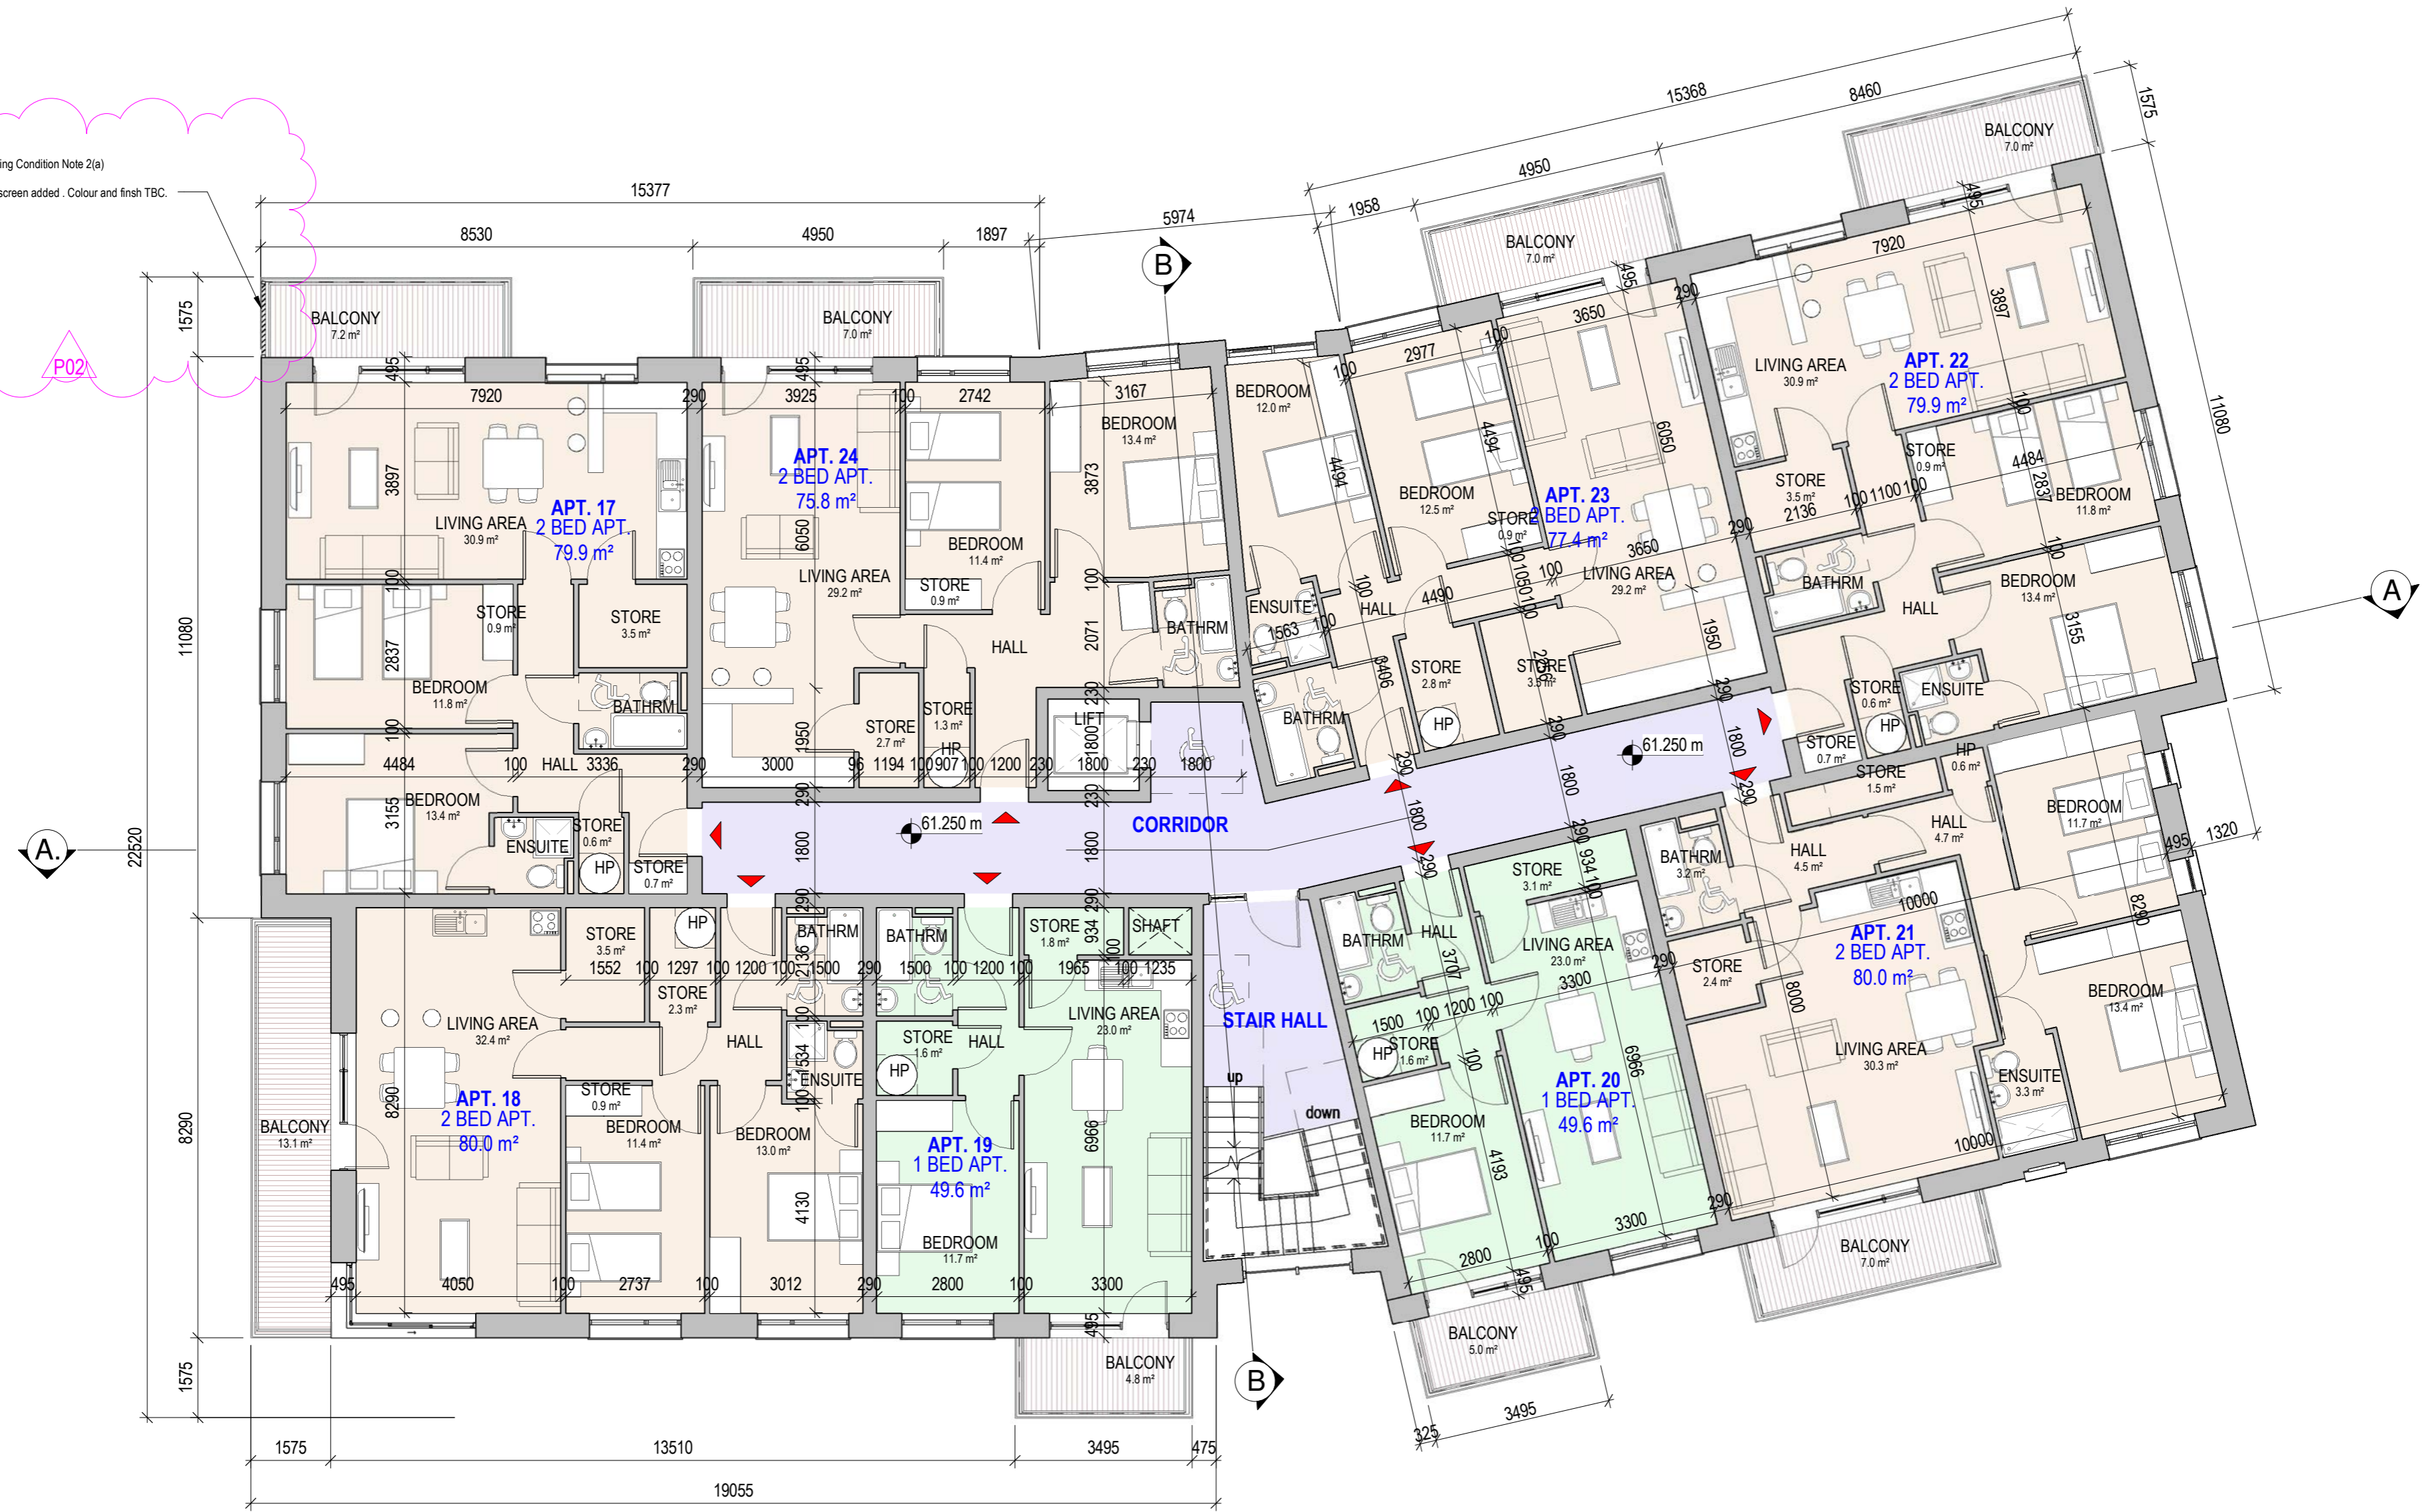


Compliance with Planning Condition Note 2(a)
(ABP-314272-22)
Loured metal privacy screen added. Colour and finish TBC.

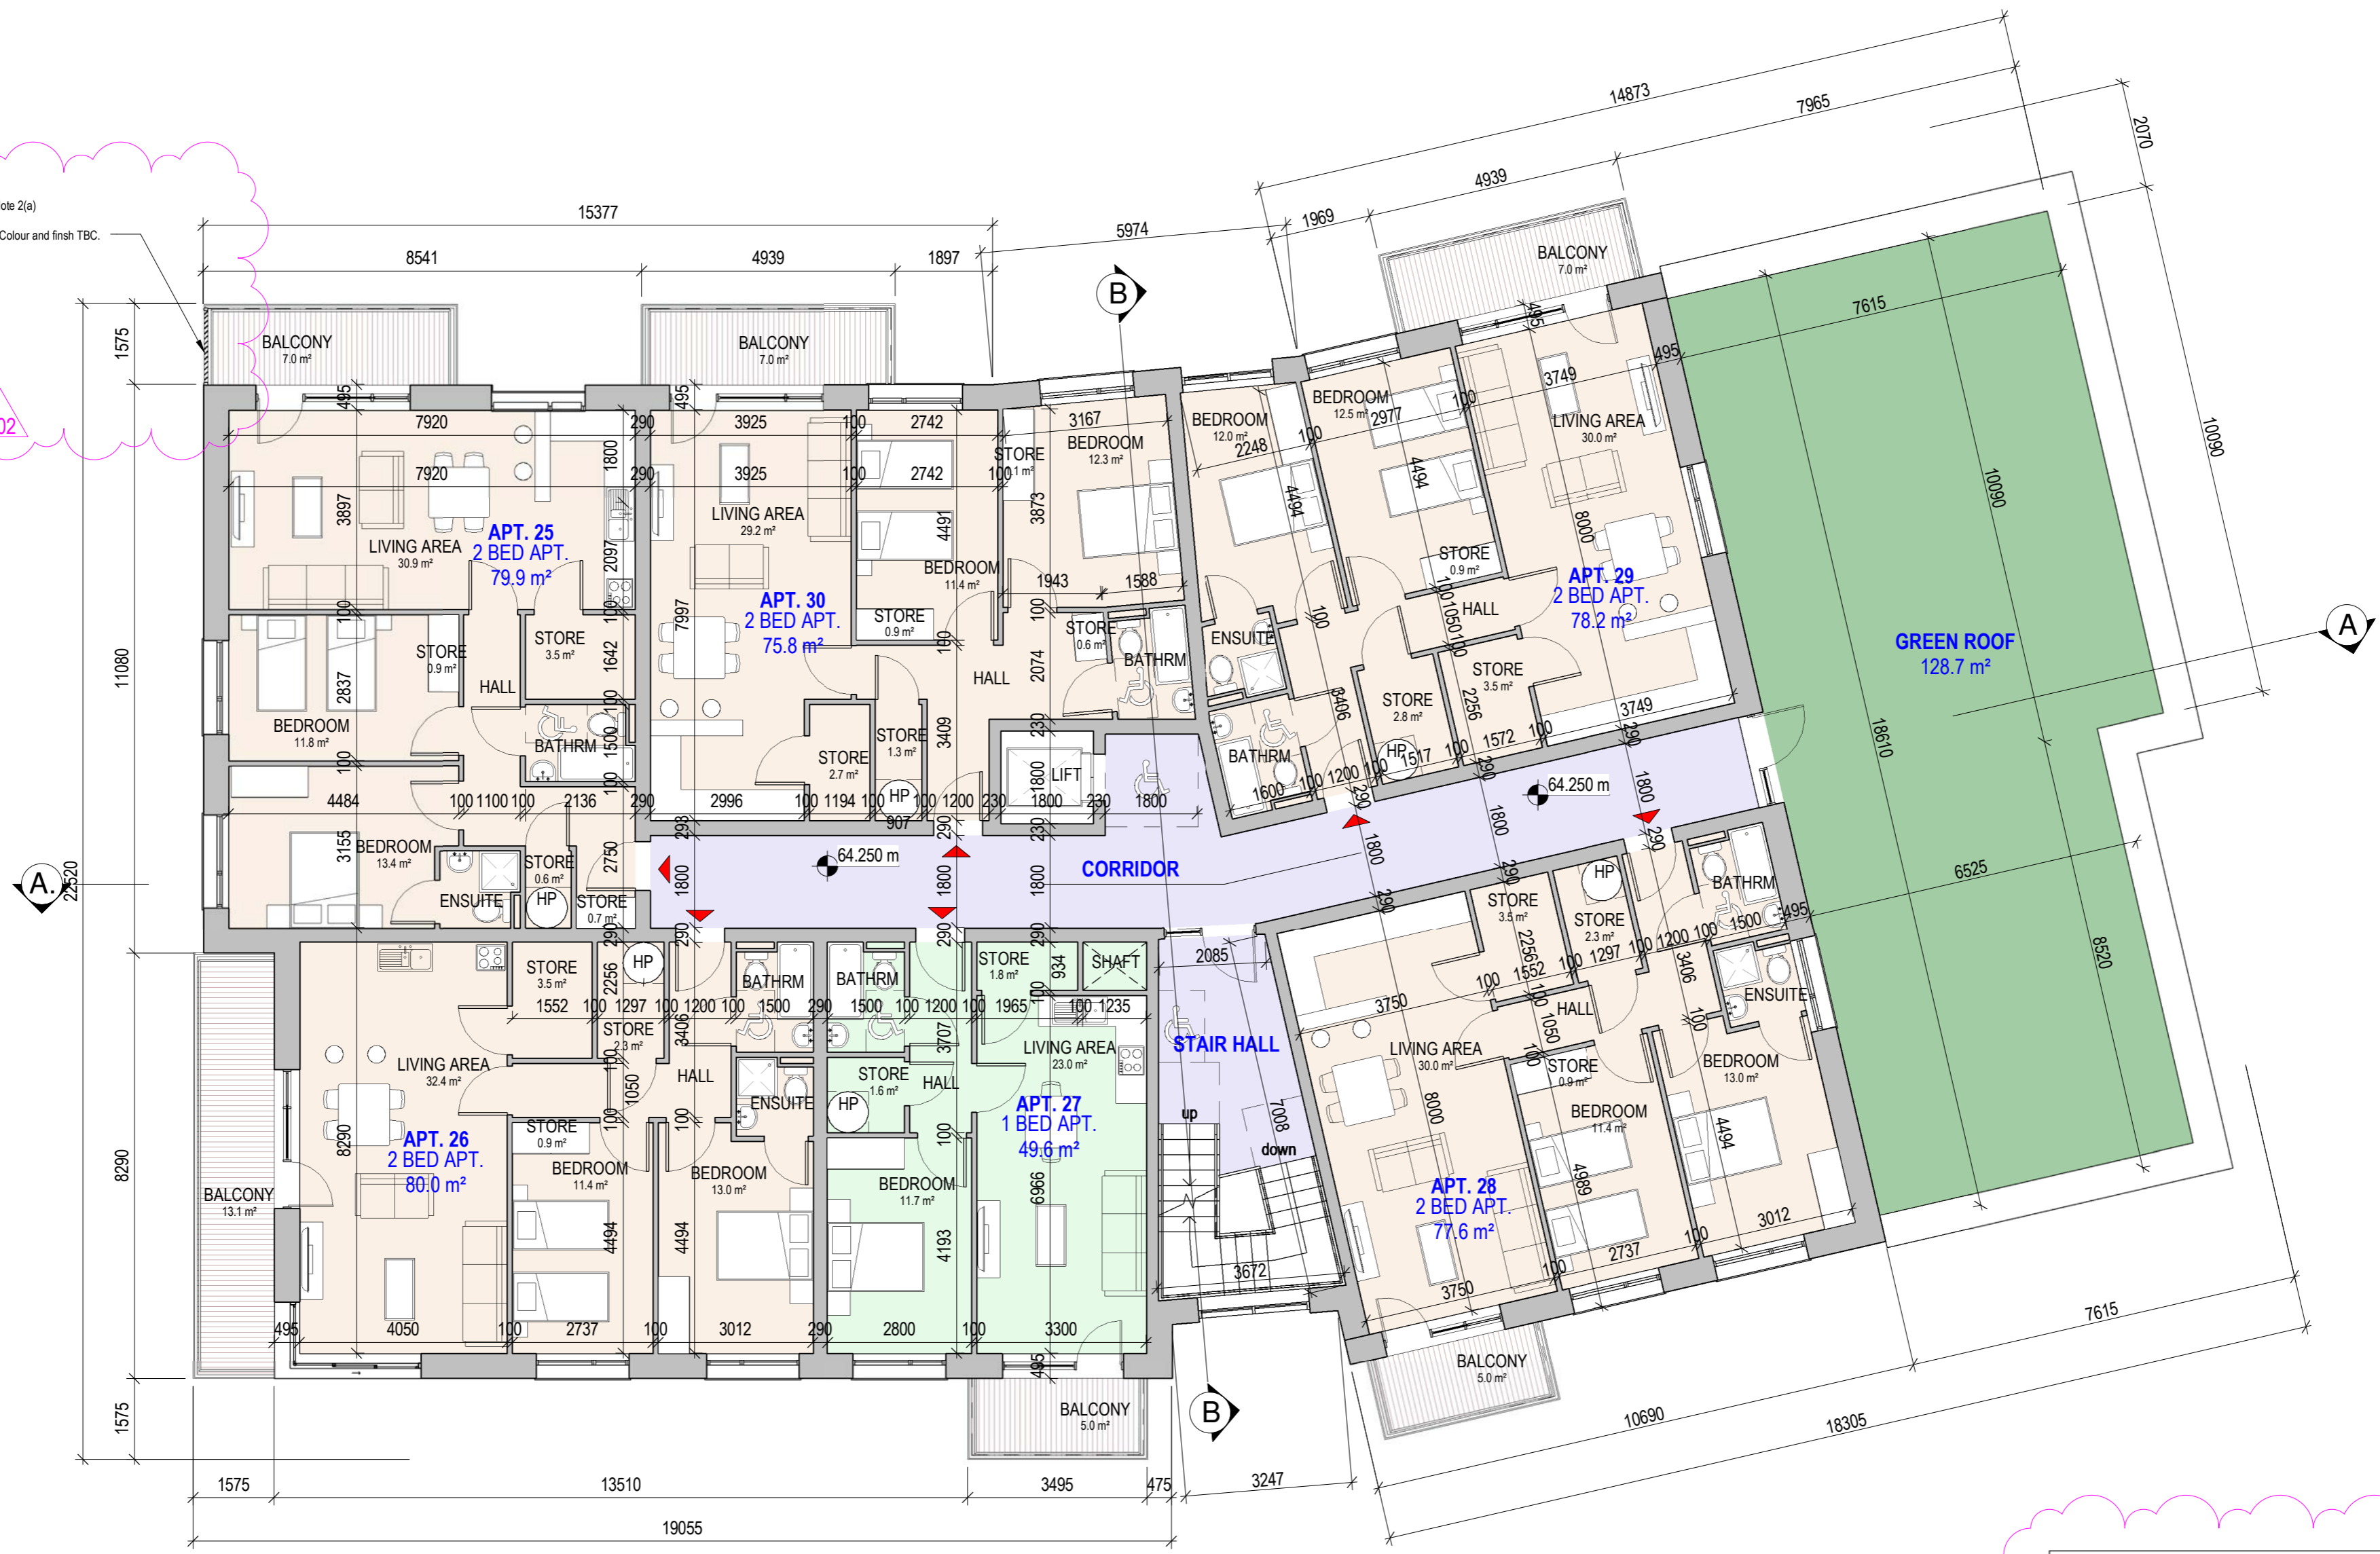

BLOCK 2 SECOND FLOOR PLAN
1 : 100

Compliance with Planning Condition Note 2(a)
(ABP-314272-22)
Loured metal privacy screen added. Colour and finish TBC.

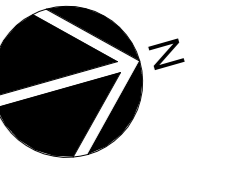

BLOCK 2 THIRD FLOOR PLAN
1 : 100

NOTES:
Compliance with Planning Condition 2(c). (ABP-314272-22)
All brick recesses and window reveals are minimum 1 brick length deep, set back 225mm from the wall face.

PLANNING COMPLIANCE

oppermann associates		ARCHITECTS & INTERIOR DESIGNERS	
Unit D1, The Millhouse, The Steelworks, Foley Street, Dublin 1.		Tel: (01) 8898800 Fax: (01) 8898899 email: architecture@oppermann.ie	
CLIENT:	JACKIE GREENE CONSTRUCTION	DRAWN BY:	MT
PROJECT:	20-773 - RESIDENTIAL DEVELOPMENT AT HAYDEN'S LANE, LUCAN	CHECKED BY:	SOS
DRAWING:	PROPOSED BLOCK 2 SECOND & THIRD FLOOR PLANS	SCALE:	1 : 100 @ A1
DRAWING NO.:	20773-OPP-02-ZZ-DR-A-9007-PP-P02	PLOT DATE:	30.06.2022
REVISION	DATE	REVISED BY	DESCRIPTION
P02	2024.04.18	AD	Compliance with Planning Conditions
P01	2021.12.17	SOS	Issued for Planning Permission