


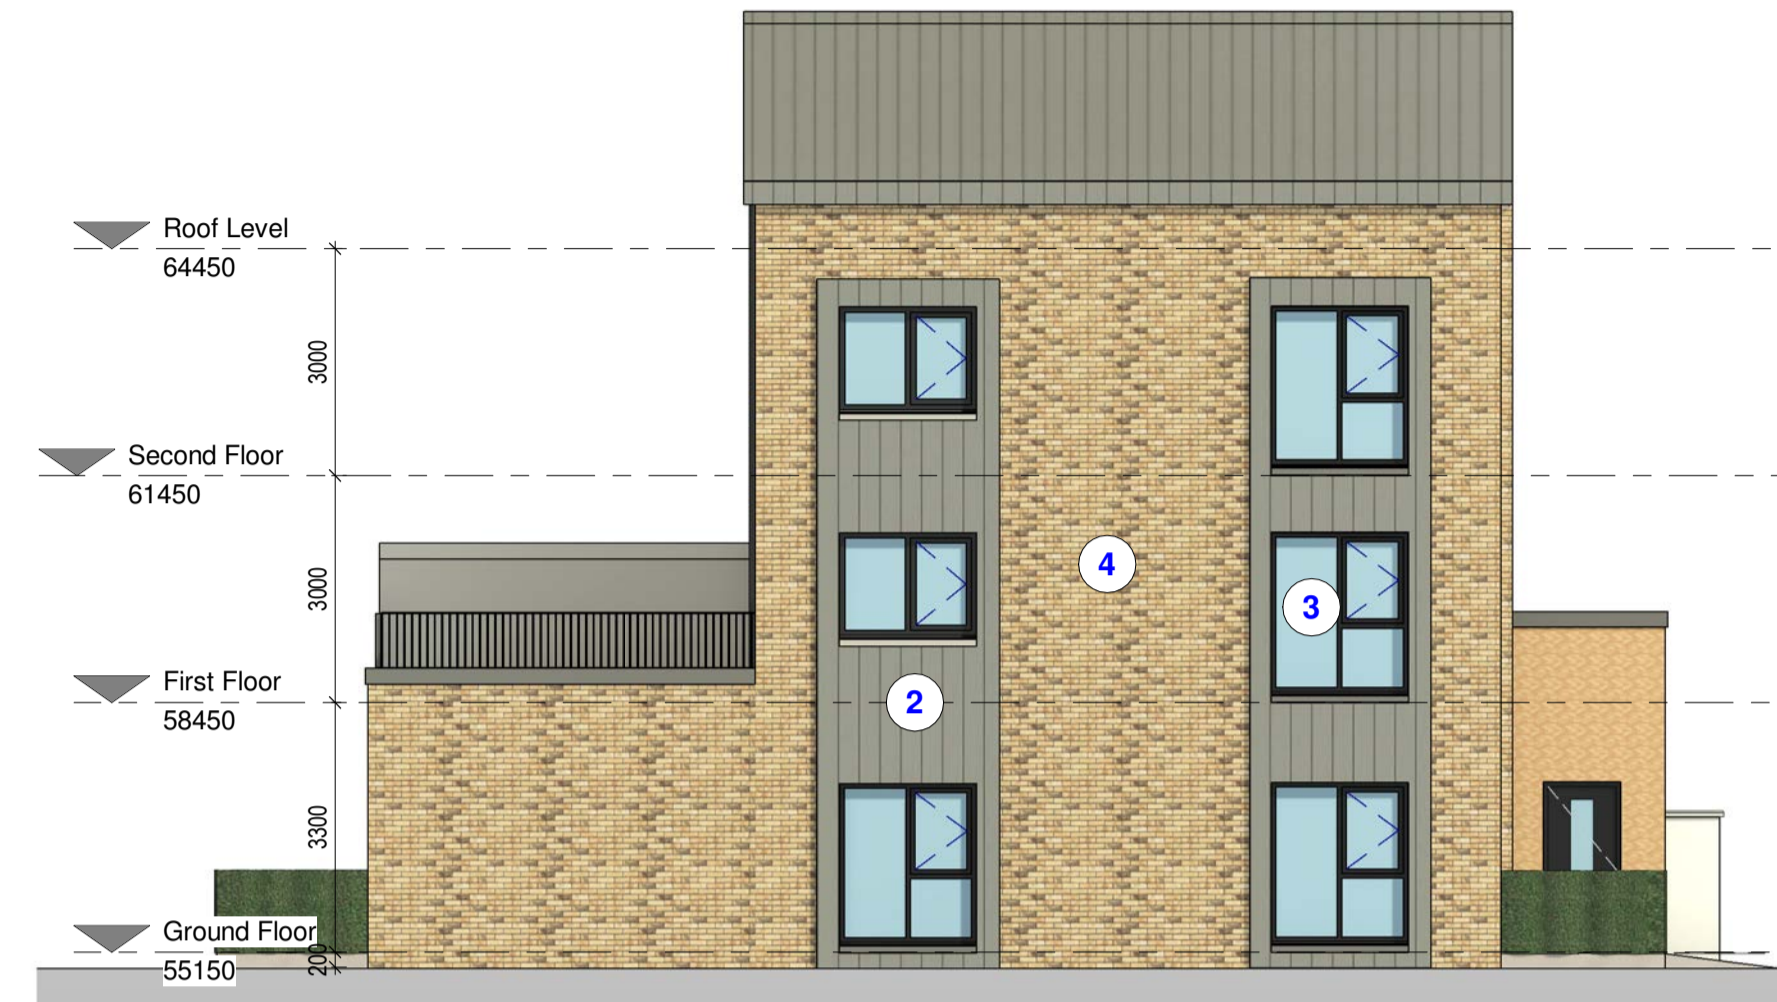

BLOCK 1 FRONT ELEVATION
1 : 100



BLOCK 1 SIDE ELEVATION (WEST)
1 : 100

- EXTERNAL FINISHES**
- 1 Render Finish
 - 2 Metal Cladding
 - 3 Glazed Doors and Windows
 - 4 Selected Brick



BLOCK 1 REAR ELEVATION
1 : 100



BLOCK 1 SIDE ELEVATION (EAST)
1 : 100

NOTES:
Compliance with Planning Condition 2(c). Ref ABP-314272-22.
All brick recesses and window reveals are minimum 1 brick length deep, set back 225mm from the wall face.

PLANNING COMPLIANCE

oppermann associates		ARCHITECTS & INTERIOR DESIGNERS Unit D1, The Millhouse, The Steelworks, Foley Street, Dublin 1. Tel: (01) 8899800 Fax: (01) 8899899 email: architecture@oppermann.ie	
CLIENT:	JACKIE GREENE CONSTRUCTION	DRAWN BY:	ZE
PROJECT:	20-773 - RESIDENTIAL DEVELOPMENT AT HAYDEN'S LANE, LUCAN	CHECKED BY:	SOS
DRAWING:	PROPOSED ELEVATIONS	SCALE:	As indicated @ A1
DRAWING NO:	20773-OPP-01-ZZ-DR-A-9003-PP-P03	PLOT DATE:	30.06.2022
Copyright © 2020 Oppermann Associates All Rights Reserved. Figure dimensions only to be taken from this drawing. All dimensions to be checked on site. Architects to be informed immediately of any discrepancies before work proceeds.			

REVISION	DATE	REVISED BY	DESCRIPTION
P03	2024.04.18	AD	Compliance with Planning Condition Notes
P02	2022.06.09	SC	Issued for Clarification of Additional Information
P01	2021.12.17	SOS	Issued for Planning Permission