

Telecom Eireann,
Cumberland House,
Fenian Street,
Dublin 2.

Reg. Ref. 91A/0012A

19 November 1991

Re: Double bronze aluminium telephone kiosk at Templeogue Village,
Dublin 6 for Telecom Eireann.

Dear Sir,

I refer to your submission of 9 October 1991, being a claim for exemption under Class 25B of the Local Government (Planning and Development)(Postal and Telecommunications)(Exempted Development) Regulations, 1983.

In this regard, you are advised that the proposal is acceptable subject to the following:-

1. The development to be carried out in its entirety in accordance with the plans, particulars and specifications lodged with the application, save as may be required by the other conditions attached hereto.
2. Telecom Eireann shall indemnify the County Council against any claim made against the Authority as a result of the presence of the structure on public property.
3. Telecom Eireann shall make satisfactory arrangements for the maintenance, repair and upkeep of the telephone kiosks,
4. Telecom Eireann shall accept responsibility for the removal of the telephone kiosks at its own expense if such is necessary for the purpose of road widening, reconstruction or repair and for the repair, replacement and renewal of any service installed in the public road/footpath.

NOTE: The applicant may have to consult with Land Registry to establish whether the site is public or private property.

Yours faithfully,


for Principal Officer

Building Control Department,
Liffey House,
Tara Street,
Dublin 1.
Telephone: 773066



Bloc 2, Ionad Bheatha na hEireann,
Block 2, Irish Life Centre,
Sraid na Mainistreach Iacht,
Lower Abbey Street,
Baile Atha Cliath 1.
Dublin 1.
Telephone. (01)724755
Fax. (01)724896

Register Reference : 91A/0012A

Date : 10th October 1991

LOCAL GOVERNMENT (PLANNING AND DEVELOPMENT) ACTS, 1963 TO 1990

Dear Sir/Madam,

DEVELOPMENT : Double bronze aluminium telephone kiosk

LOCATION : Templeogue Village, Dublin 6.

APPLICANT : Telecom Eireann

APP. TYPE : PERMISSION

With reference to the above, I acknowledge receipt of your application received on 9th October 1991.

Yours faithfully,

.....
for PRINCIPAL OFFICER

Telecom Eireann,
Dublin District Office,
Cumberland House,
Fenian Street,
Dublin 2.



Our ref. *St 402*

Your ref.

Telephone extn. *2938*

30th September 1991

DUBLIN COUNTY COUNCIL
Planning Dept. Registry Section
APPLICATION RECEIVED
09 OCT 1991
REG No. *91A/0012A...*

EXEMPTED DEVELOPMENT

Dear Sir/Madam,

Telecom Eireann wish to advise you that it is planned to erect a double bronze aluminium telephone kiosk at Templeogue Village, Dublin 6 at the point marked in red on the attached Plan No. WL 9474 under the terms of the Local Government (Planning & Development) (Postal & Telecommunications) (Exempted Development) Act 1983.

It would be appreciated if you would confirm that the proposed site is public property and say if your Department would have any comments to make on our proposals.

Yours sincerely,

*Class 25B
1.2.0*

C.P. Brennan
C.P. Brennan
Sales Manager

91A/12A


The Secretary,
Dublin County Council,
Planning Department,
O'Connell St.,
Dublin 1.

Dublin District Office
Cumberland House
Fenian Street
Telephone (01) 611111
Telex

Public Offices: Upper O'Connell St., Dublin 1 & 6 - 8 College Green, Dublin 2



Board Directors: J. Casey, F. Conroy, J. Daly, B. Gray, A. Harney,
M. Johnson, C. McFadden, I. Meehan, H. O'Sullivan, J.O. Scanlan,
M.W.J. Smurfit (Chairman), G. Walsh

The Irish Telecommunications Board, incorporated with limited liability
Registered in Dublin, Ireland. No. 98789
Registered office: Merrion House, Merrion Road, Dublin 4

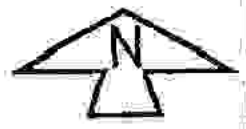

PLAN SHOWING PROPOSED T.E. PLANT GROUND TELEGRAPHIC LINE

**PROPOSED DOUBLE AL. KIOSK
O/S JASONS HAIR STUDIO / ALANS NEWSAGENTS.
TEMPLEOGUE VILLAGE**

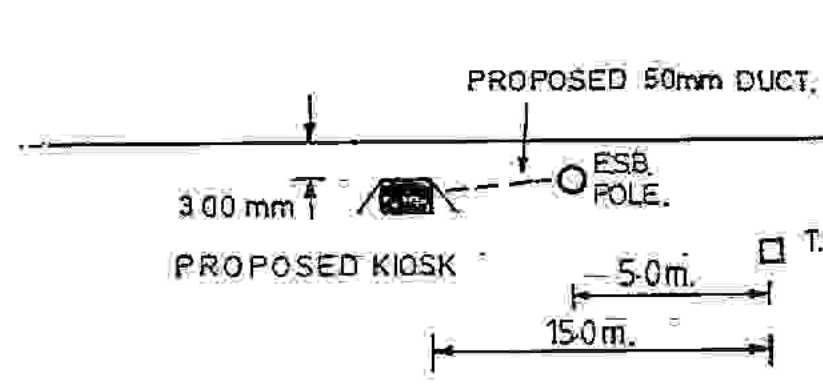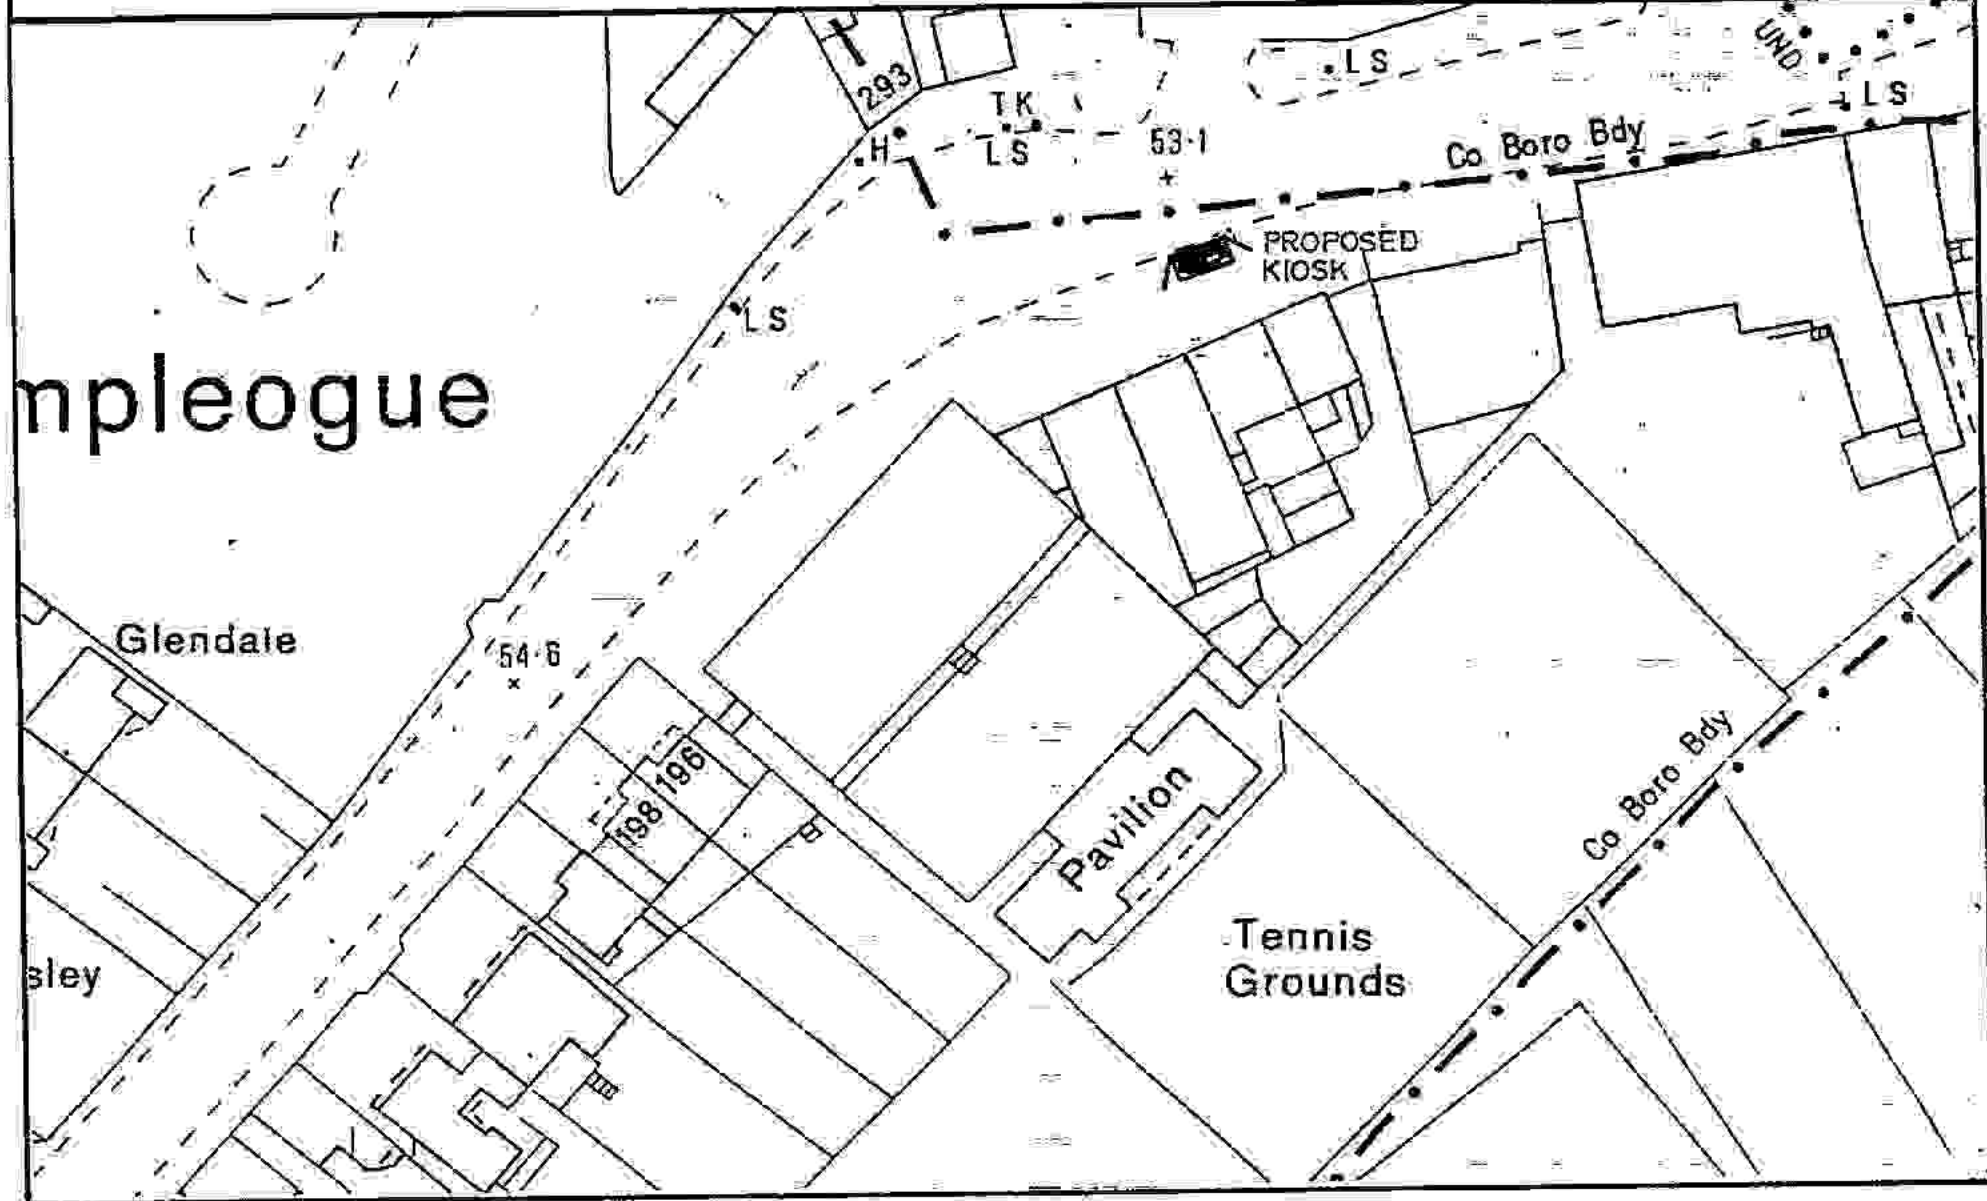

DUBLIN COUNTY COUNCIL
Planning Dept Registry Section
KERS
APPLICATION RECEIVED
09 OCT 1991
REG No. ...91A/9912A...

SHANNONS CHEMISTS HSE. 184. | ALANS NEWSAGENTS HSE 182.

SKETCH NOT TO SCALE

PROPOSED **DOUBLE AL. KIOSK** SHOWN RED



REPRODUCED FROM ORDANCE SURVEY BY PERMISSION OF THE GOVERNMENT (PERMIT NO. 134)

REGTD. PAPERS	Scale: 1:1000	Drm. No. WL. 9474	
	Drm J. B.	Date: 17/9/91	
W.O.	O.M. Ref:	DUBLIN DISTRICT	



PLAN SHOWING PROPOSED T.E. PLANT GROUND TELEGRAPHIC LINE

**PROPOSED DOUBLE AL. KIOSK
O/S JASONS HAIR STUDIO / ALANS NEWSAGENTS.
TEMPLEOGUE VILLAGE**

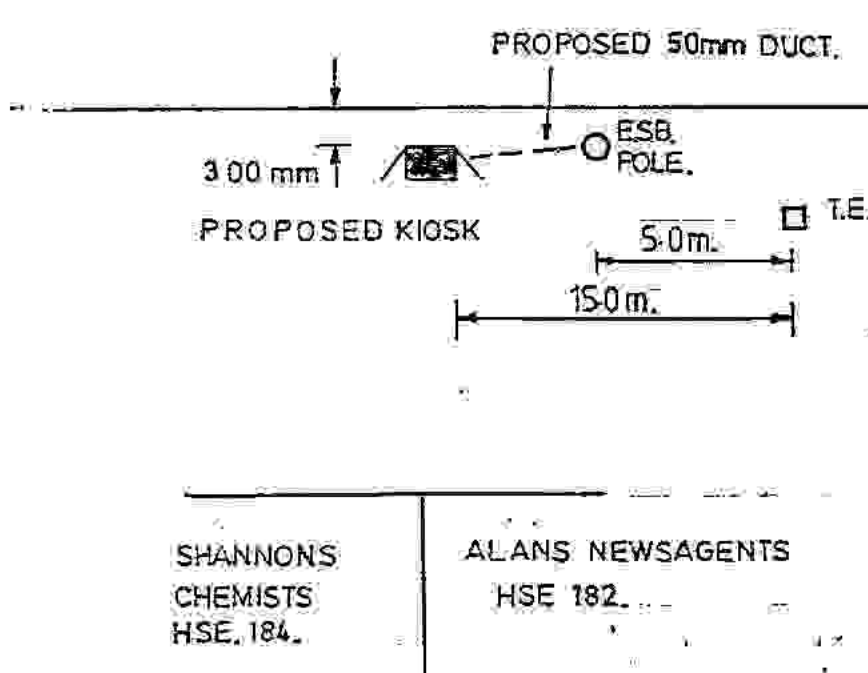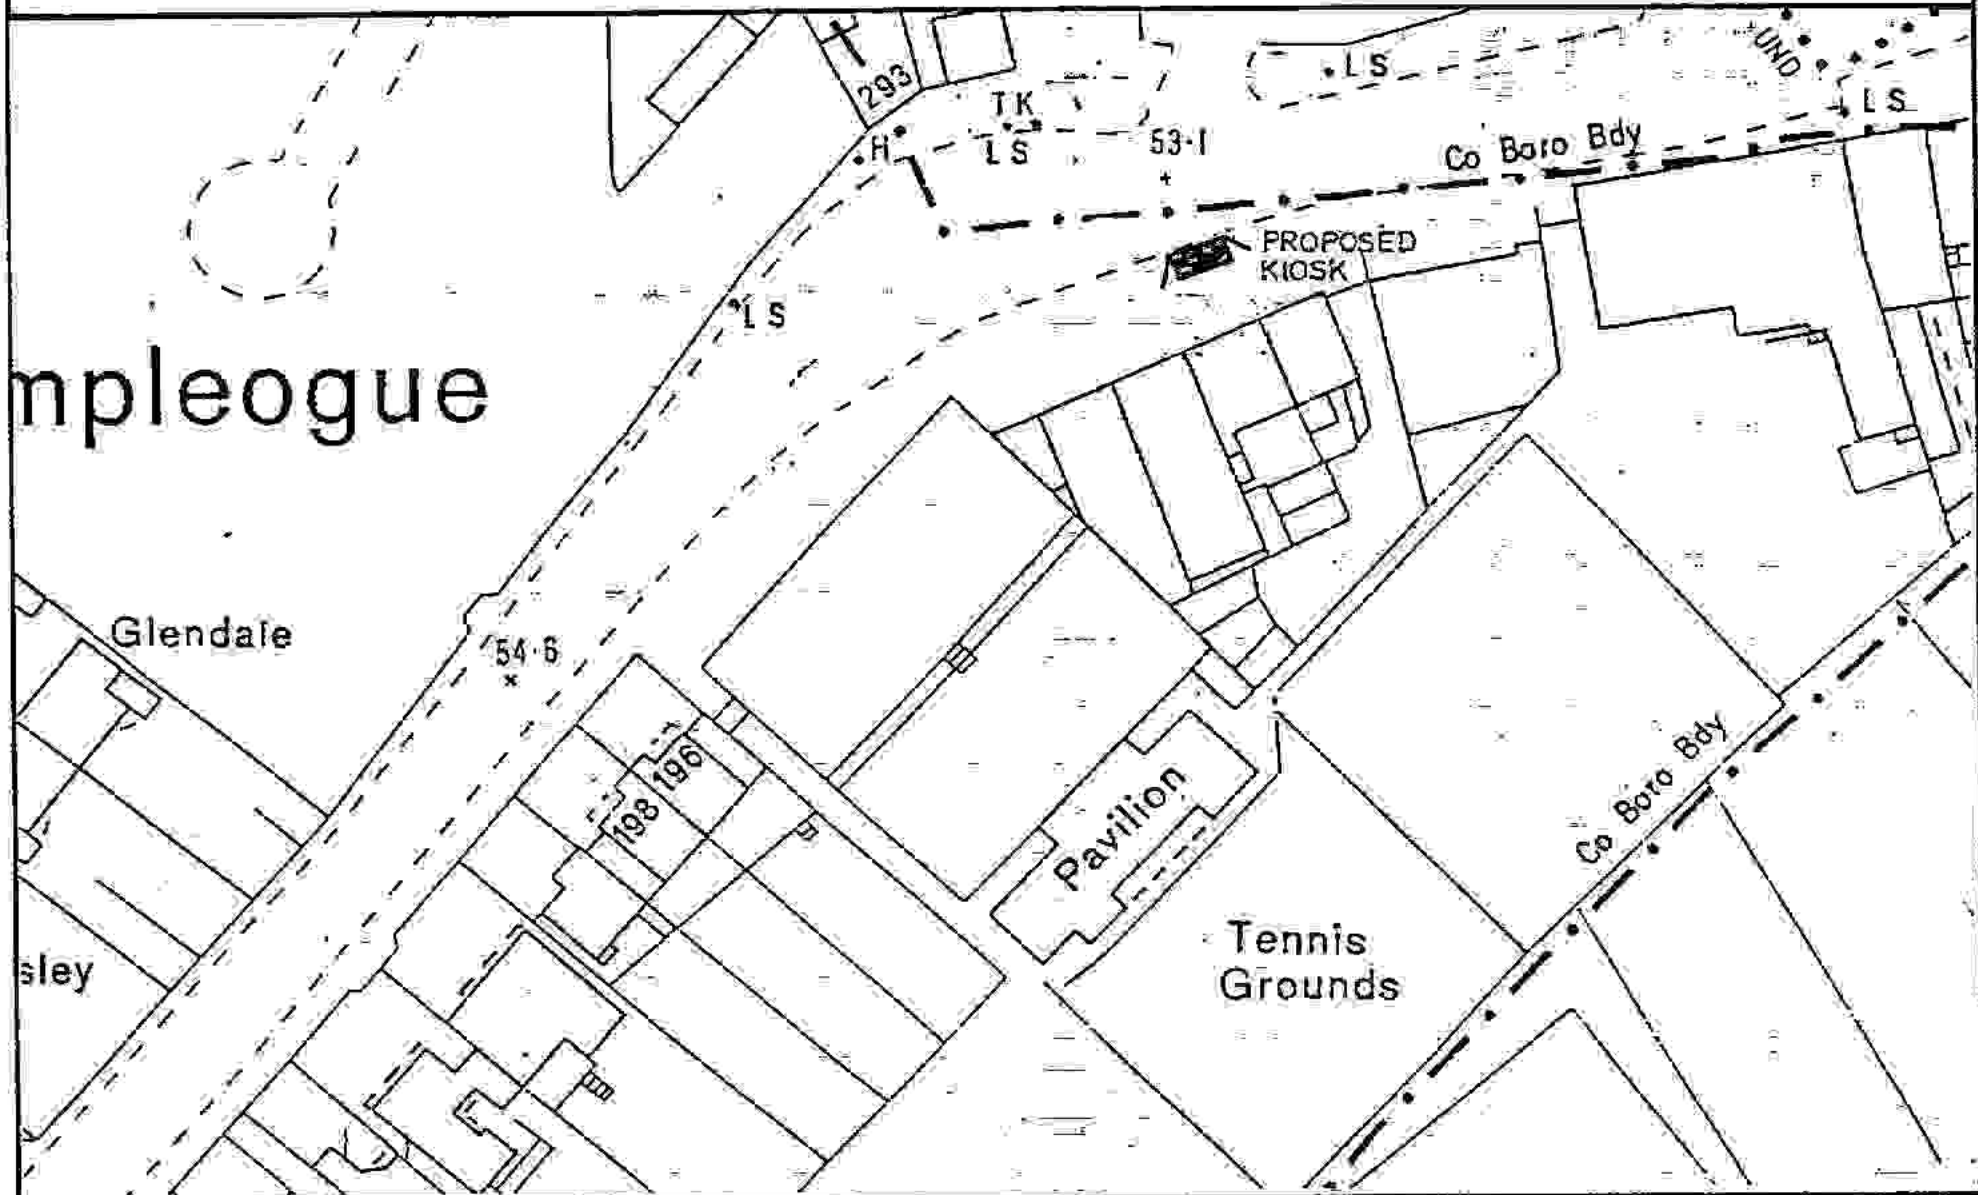

KERLINDO COUNTY COUNCIL
Planning Dept. Registry Section
APPLICATION RECEIVED
09 OCT 1991
REG No. 91A/0012A.....

PROPOSED **DOUBLE AL. KIOSK** SHOWN RED

REPRODUCED FROM ORDNANCE SURVEY BY PERMISSION OF THE GOVERNMENT (PERMIT NO. 134)

REGTD. PAPERS	Scale: 1:1000	Dm. No. WL. 9474	
	W.O.	Dm J. B. Date: 7/9/91	
O.M. Ref:			