

LOCATION GOVERNMENT (PLANNING AND DEVELOPMENT) ACTS, 1963 TO 1982

ASSESSMENT OF FINANCIAL CONTRIBUTION

REG. REF.:

CONT. REG.:

SERVICES INVOLVED: WATER/FOUL SEWER/SURFACE WATER

AREA OF SITE:

FLOOR AREA OF PRESENT PROPOSAL:

MEASURED BY:

CHECKED BY:

METHOD OF ASSESSMENT:

TOTAL ASSESSMENT

MANAGER'S ORDERED NO: F/ /
DATE

ENTERED IN CONTRIBUTIONS REGISTER:

DEVELOPMENT CONTROL ASSISTANT GRACE

P/1663/91

COMHAIRLE CHONTAE ÁTHA CLIATH

Record of Executive Business and Manager's Orders

Register Reference : 91A/0335

Date Received : 12th March 1991

Correspondence : John Browne,
Name and : Executive Director,
Address : Dublin Bus,
59 Upper O'Connell Street,
Dublin 01.

Development : Refurbish Bus Shelter.

Location : Shopping Area Fortfield Park, near Lwr. Templeville
Road

Applicant : Dublin Bus,

App. Type : Permission

Zoning :

MD/BB

Report of Dublin Planning Officer dated 16th April, 1991.

This is an application for PLANNING PERMISSION for refurbishment of bus shelter at shopping area Fortfield Park, near Lwr. Templeville Road for Dublin Bus.

I recommend that a decision to GRANT PERMISSION be made under the Local Government (Planning and Development) Acts, 1963-1990 subject to the following (6) conditions:-

C O N D I T I O N S / R E A S O N S

- 01 The development to be carried out in its entirety in accordance with the plans, particulars and specifications lodged with the application save as may be required by the other conditions attached hereto.
REASON: To ensure that the development shall be in accordance with the permission and that effective control be maintained.
- 02 That the applicants indemnify the County Council against any claim made against the Authority as a result of the presence of the structure on a public property.
- 02 REASON: In the interest of the proper planning and development of the area.
- 03 That the applicant makes satisfactory arrangements for the maintenance, repair and upkeep of the structure.

Reg.Ref: 91A/0335

Page No: 0002

Location: Shopping Area Fortfield Park, near Lwr. Templeville Road

REASON: In the interest of amenity and public safety.

04 That the applicant accepts responsibility for the removal of the structure at his own expense if such is necessary for the purpose of road widening, reconstruction or repair and for the repair, replacement and renewal of any services installed in the public street.

04 REASON: In the interest of the proper planning and development of the area.

05 The panels shall be lit in such a manner so as not to cause excessive glare or distraction to road users or adjoining property owners.
REASON: In the interest of public safety.

06 The level of illumination to be reviewed at any time by the Roads Department and adjustments to be made by the applicant if requested by Dublin County Council.
REASON: To comply with the requirements of the Roads Department.

Endorsed: *[Signature]*
for Principal Officer

Richard Cernius SEP
for Dublin Planning Officer 23.4.91

Order: A decision pursuant to Section 26(1) of the Local Government (Planning and Development) Acts, 1963-1990 to GRANT PERMISSION for the above proposal subject to the (6) conditions set out above is hereby made.

Dated : 24.4.91

[Signature]
APPROVED OFFICER
ASSISTANT CITY AND COUNTY MANAGER / Applied Officer

to whom the appropriate powers have been delegated by order of the Dublin City and County Manager dated 8th April, 1991. 23/4/91

Cleared with N Deane -

Fee paid.

Aug 23/4/91.



Bloc 2, Ionad Bheatha na hEireann,
Block 2, Irish Life Centre,
Sraid na Mainistreach Iacht,
Lower Abbey Street,
Baile Atha Cliath 1,
Dublin 1.
Telephone. (01)724755
Fax. (01)724896

NOTIFICATION OF DECISION TO GRANT PERMISSION
LOCAL GOVERNMENT (PLANNING AND DEVELOPMENT) ACTS 1963-1990.

Decision Order Number : P/ 1663 /91 Date of Decision : 24th April 1991

Register Reference : 91A/0335 Date Received : 12th March 1991

Applicant : Dublin Bus,

Development : Refurbish Bus Shelter.

Location : Shopping Area Fortfield Park, near Lwr. Templeville
Road

Time Extension(s) up to and including :

Additional Information Requested/Received : //

In pursuance of its functions under the above mentioned Acts, the Dublin County Council, being the Planning Authority for the County Health District of Dublin, did by order dated as above make a decision to GRANT PERMISSION in respect of the above proposal.

Subject to the Conditions on the attached Numbered Pages.

NUMBER OF CONDITIONS:-⁶.....ATTACHED.

Signed on behalf of the Dublin County Council.....
for Principal Officer

Date: 26/4/91.....

John Browne,
Executive Director,
Dublin Bus,
59 Upper O'Connell Street,
Dublin 01.

NOTES

1. An appeal against the decision may be made to An Bord Pleanala. The applicant may appeal within one month from the date of receipt by him of this notification. ANY OTHER PERSON may appeal within twenty one days beginning on the date of this decision.

2. An appeal shall be in writing and shall state the subject matter and grounds of appeal. It should be addressed to:-

An Bord Pleanala,
Blocks 6 and 7
Irish Life Centre,
Lower Abbey Street,
Dublin 1.

3. An appeal lodged by an applicant or his agent with An Bord Pleanala will be invalid unless accompanied by the prescribed fee.

(a) An appeal against a decision relating to commercial development by the person by whom the application was made must be accompanied by a fee of £100 (one hundred Pounds).

"Commercial Development" means development for the purposes of any professional, commercial or industrial undertaking, development in connection with the provision for reward of services to persons or undertakings, or development consisting of the provision of two or more dwellings, but does not include development for the purposes of agriculture.

(b) An appeal other than an appeal mentioned at (a) above, including third party appeal must be accompanied by a fee of £50 (fifty pounds)

(c) A party to an appeal making a request to An Bord Pleanala for an Oral Hearing of an appeal must, in addition to the prescribed fee, pay to An Bord Pleanala a fee of £50 (fifty pounds).

(d) A person who is not a party to an appeal must pay a fee of £15 (fifteen pounds) to An Bord Pleanala when making submissions or observations to An Bord Pleanala in relation to an appeal.

4. If the Council makes a decision to grant permission/approval and there is no appeal to An Bord Pleanala against this decision, PERMISSION/APPROVAL will be granted by the Council as soon as may be after the expiration of the period for the taking of such an appeal. If every appeal made in accordance with the Acts has been withdrawn, the Council will grant the PERMISSION/APPROVAL after the withdrawal.

5. Approval of the Council under the Building Bye-Laws must be obtained and the terms of the approval must be complied with in the carrying out of the work before any development which may be permitted is commenced.

Reg. Ref. 91A/0335
Decision Order No. P/ 1663 /91
Page No: 0002



Bloc 2, Ionad Bheatha na hEireann,
Block 2, Irish Life Centre,
Sraid na Mainistreach Iacht,
Lower Abbey Street,
Baile Atha Cliath 1.
Dublin 1.
Telephone. (01)724755
Fax. (01)724896

C O N D I T I O N S / R E A S O N S

- 01 The development to be carried out in its entirety in accordance with the plans, particulars and specifications lodged with the application save as may be required by the other conditions attached hereto.
REASON: To ensure that the development shall be in accordance with the permission and that effective control be maintained.
- 02 That the applicants indemnify the County Council against any claim made against the Authority as a result of the presence of the structure on a public property.
02 REASON: In the interest of the proper planning and development of the area.
- 03 That the applicant makes satisfactory arrangements for the maintenance, repair and upkeep of the structure.
REASON: In the interest of amenity and public safety.
- 04 That the applicant accepts responsibility for the removal of the structure at his own expense if such is necessary for the purpose of road widening, reconstruction or repair and for the repair, replacement and renewal of any services installed in the public street.
04 REASON: In the interest of the proper planning and development of the area.
- 05 The panels shall be lit in such a manner so as not to cause excessive glare or distraction to road users or adjoining property owners.
REASON: In the interest of public safety.
- 06 The level of illumination to be reviewed at any time by the Roads Department and adjustments to be made by the applicant if requested by Dublin County Council.
REASON: To comply with the requirements of the Roads Department.


BUS ÁTHA CLIATH
DUBLIN BUS


59 UPPER O'CONNELL STREET, DUBLIN 1.
TELEPHONE (01) 720000. TELEX 30118. FAX 731195.

Your ref:

Our ref:

Date: 8th March 1991

Dublin County Council,
Planning Dept.,
Irish Life Centre,
Lr. Abbey St.,
Dublin 2.

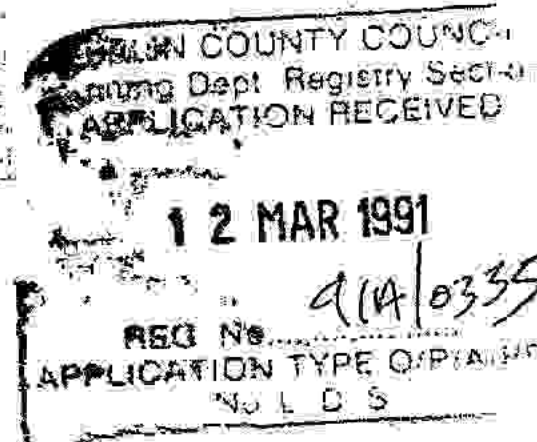

Dear Sirs,

I wish to apply for planning permission to refurbish 5 existing bus shelters as per the attached list. It is planned to redevelop the shelters in more modern and improved material and in a slightly altered format. The details of the proposed shelters are shown in the attached drawings and specifications.

In support of my application I attach a set of documents containing:-

- 4 copies of side plan
- 4 copies of location plan
- 4 copies of structural sketch of bus shelter
- 1 Bank Draft for £200.00.

I also attach a copy of Irish Independent dated 7th March 1991 carrying a notice of intention to apply for planning permission.

Yours faithfully,


John Browne
Executive Director.

BUS ÁTHA CLIATH - DUBLIN BUS
A Subsidiary of Córas Iompair Éireann

DIRECTORS: G.T. Paul Conlon, CHAIRMAN,
REGISTERED OFFICE, 59 UPPER O'CONNELL STREET, DUBLIN 1, REGISTERED IN IRELAND NO. 113569

John Browne, A. Flynn, Michael Faherty, Stewart Harrington.

DUBLIN COUNTY COUNCIL

- + 624 O/S Shopping Area Fortfield Park, near Lwr. Templeville Road. X
- 607 O/S Templeogue College, Templeville Road.
- 618 Near Roundabout on Wellington Lane.
- 657 OPP. Galloping Green Pub, Stillorgan dual carriageway.
- 392 O/S Rhossili House Swords Road, Santry.

DUBLIN COUNTY COUNCIL
Planning Dept. Registry Section
APPLICATION RECEIVED
12 MAR 1991
REG NO. 91A/0335
APPLICATION TYPE O/P A
N/L/S

P
2-12.4
91A | 0335

Erin Jones
7/3/91

DUBLIN COUNTY COUNCIL


624	O/S	Shopping Area Fortfield Park, near Lwr. Templeville Road.
607	O/S	Templeogue College, Templeville Road.
618		Near Roundabout on Wellington Lane.
657	OPP.	Galloping Green Pub, Stillorgan dual carriageway.
392	O/S	Rhossili House Swords Road, Santry.

DUBLIN COUNTY COUNCIL
Planning Dept. Registry Section
APPLICATION RECEIVED
12 MAR 1991
REG No. 91A/0335
APPLICATION TYPE O/S

P
2-12-4
91A

Just In
7/3/91

DUBLIN CO. COUNCIL - Dublin Bus are applying to Dublin Co. Council for planning permission to refurbish the following list of existing bus shelters: o/s Shopping area, Fortfield Pk., near Lwr. Templeville Rd.; o/s Templeogue College, Templeville Rd.; near roundabout on Wellington Lane; opp. Galloping Green Pub, Stillorgan dual carriageway; o/s Rhossili House, Swords Rd., Santry.

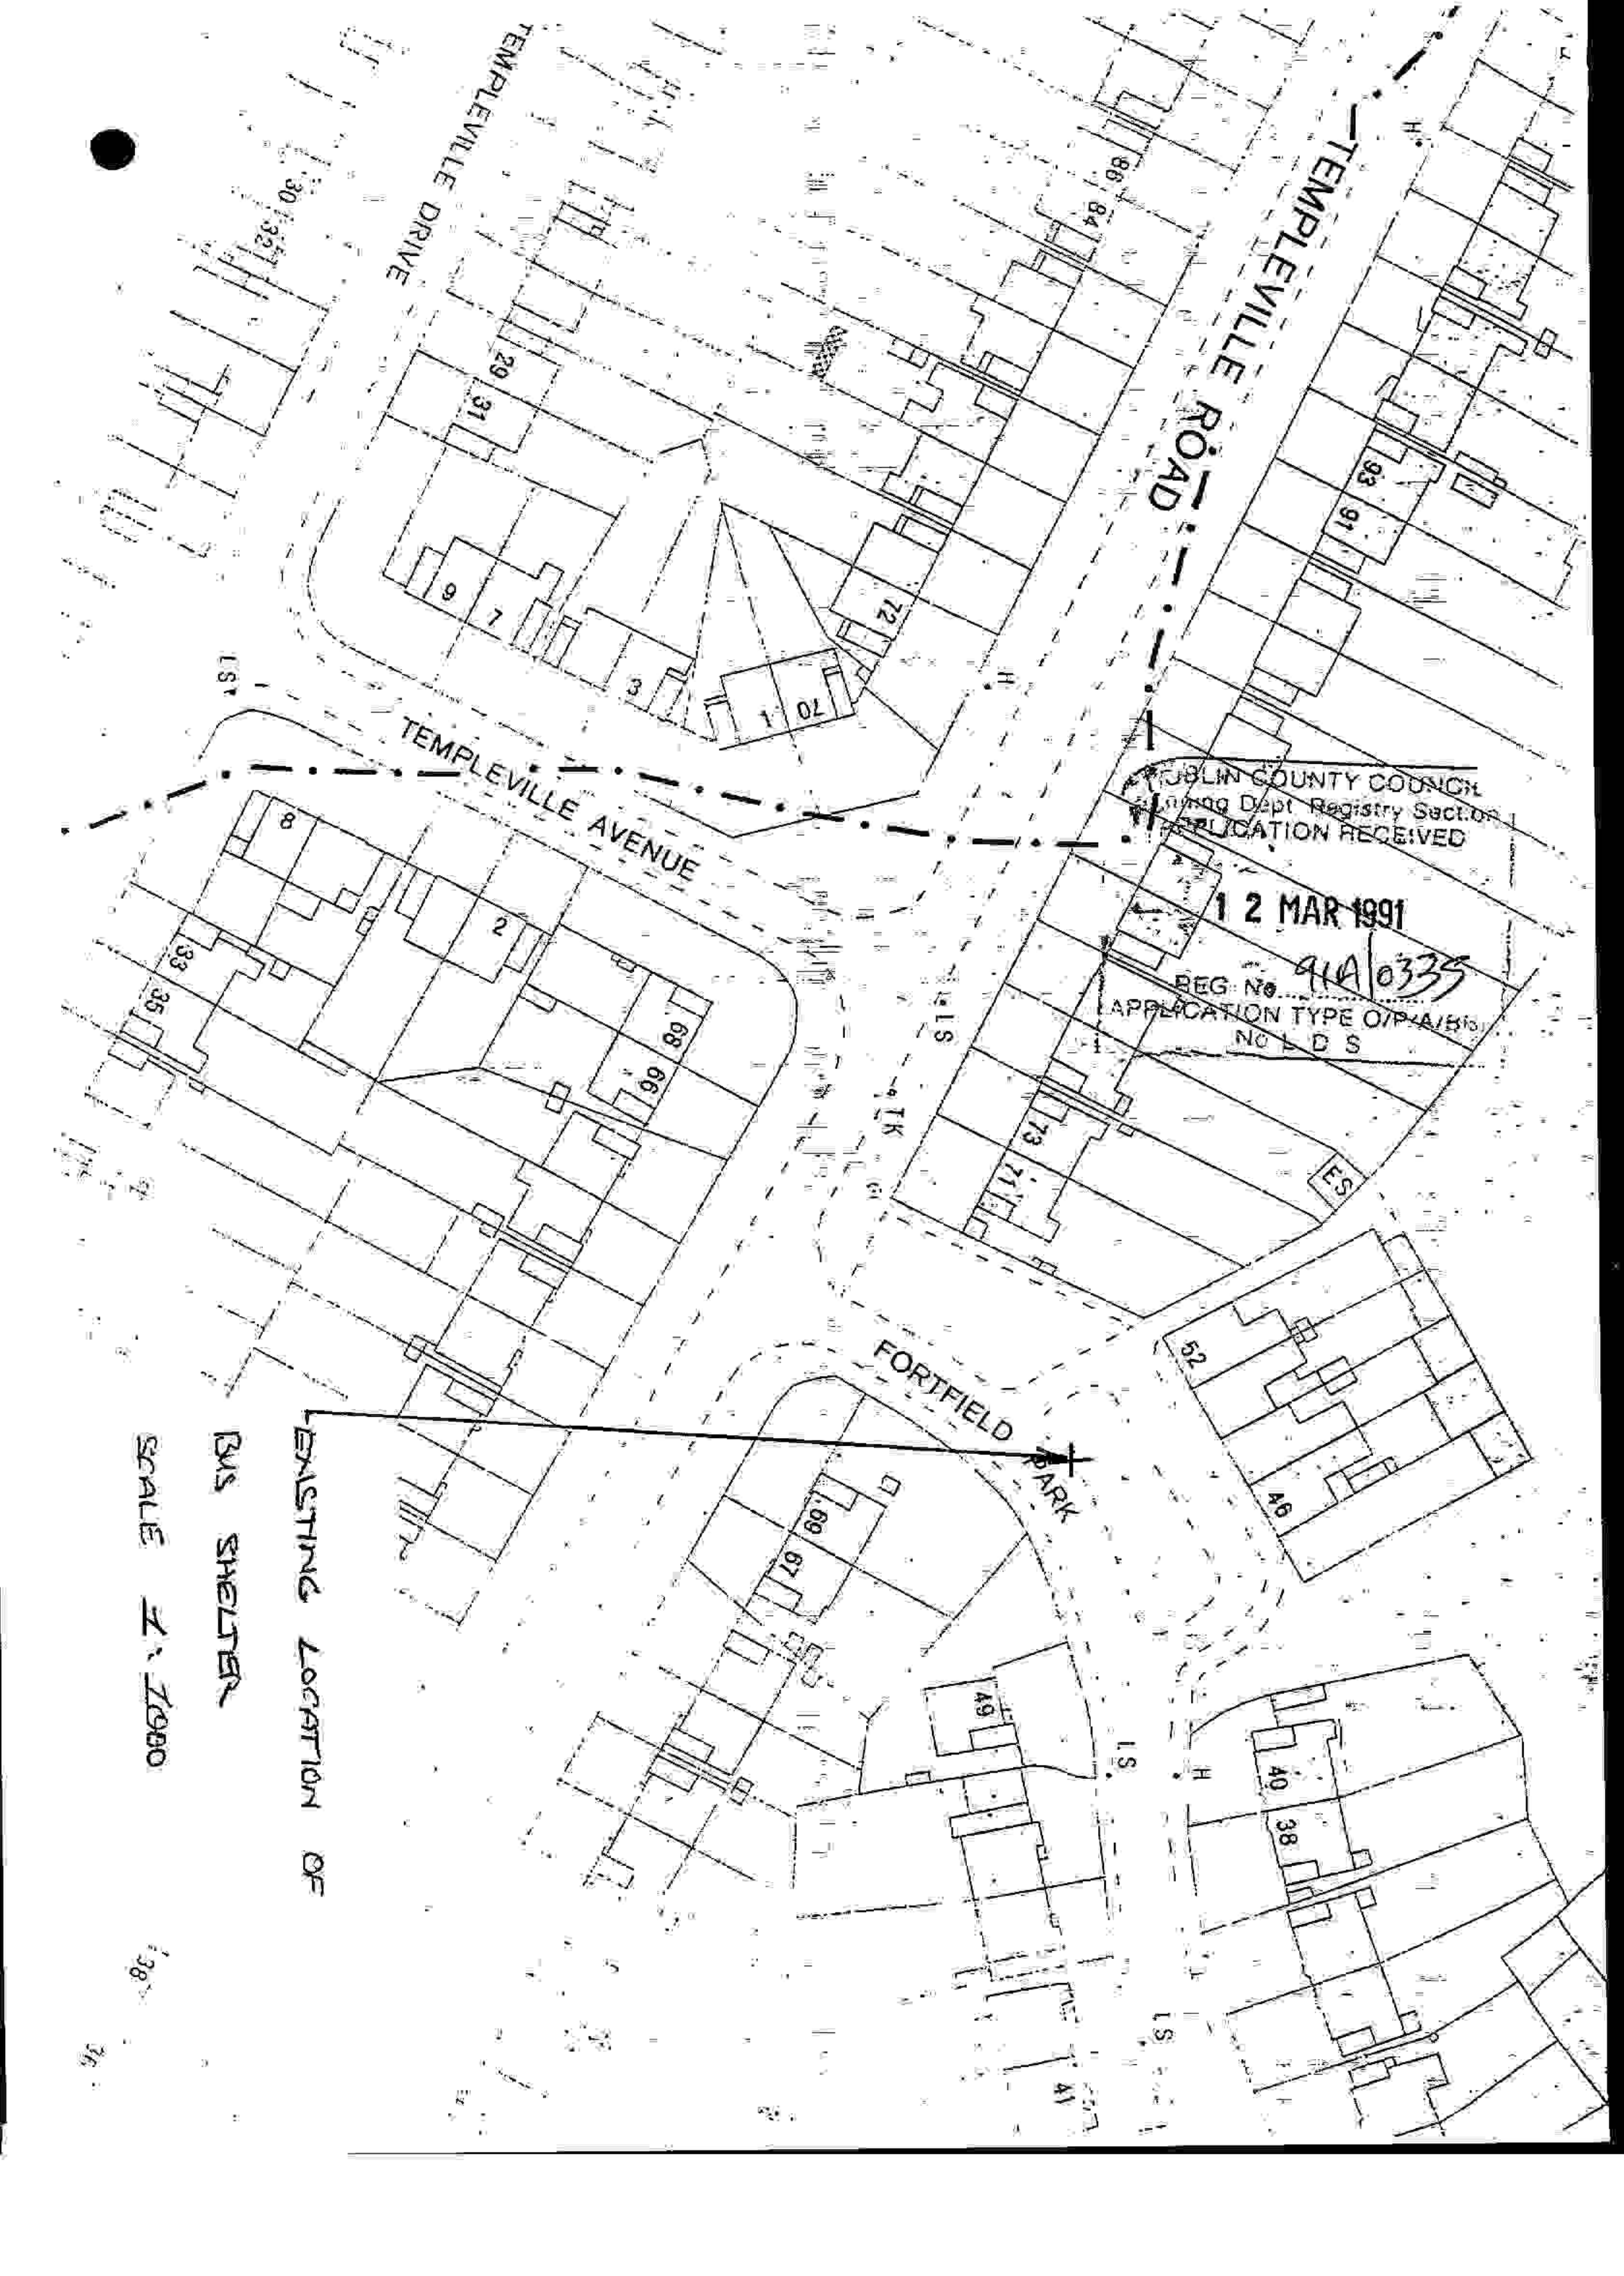

DUBLIN COUNTY COUNCIL
Planning Dept. Registry Section
APPLICATION RECEIVED

12 MAR 1991

REG. No. 91A/0335
APPLICATION TYPE O/P/A/B/S
NO L D S

EXISTING LOCATION OF
BUS SHELTER

SCALE 1:2000

From Fortfield Road

Fortfield Park

To Templeville Road

DUBLIN COUNTY COUNCIL
Planning Dept, Registry Section
APPLICATION RECEIVED

12 MAR 1991

REG No. 91A/0335
APPLICATION TYPE O/P/A/
N U L D S



4.16m

formal coded area

CAR DARK AREA

Dublin Bus
Transportation Planning Dept.
59 Upper O'Connell St.
Dublin 1.
Ph. 720000


**Proposed refurbishment
of bus shelter No. 624
outside shopping area on
Fortfield Park near junction
with Templeville Rd.**

Scales 1:100

Date: 13/02/1991

Drawing No. 162/15

Drawn By: T.D.

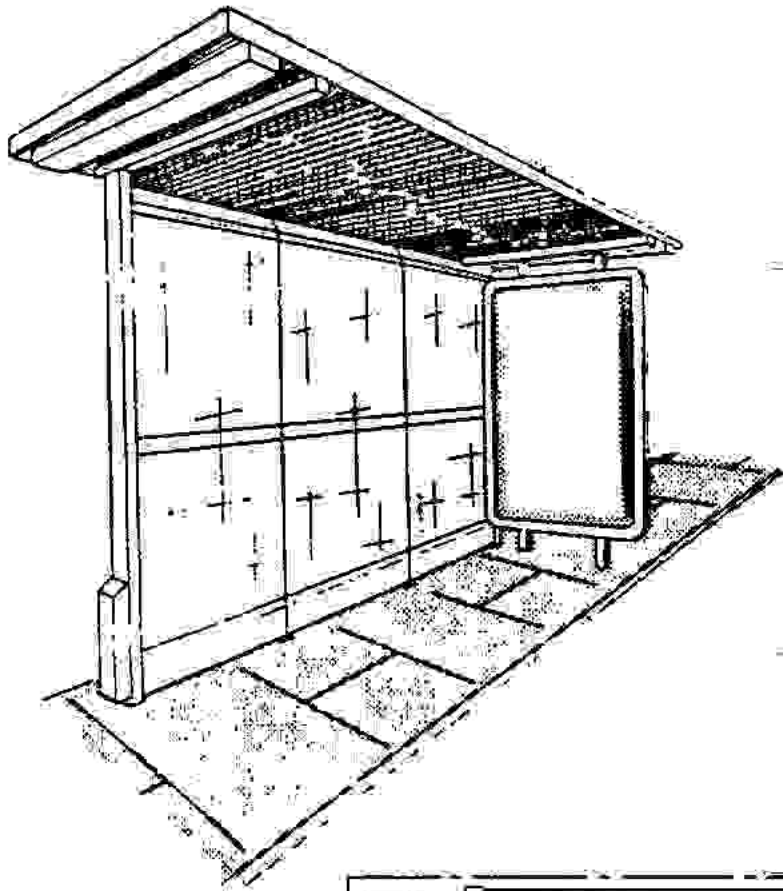


**Mark 1
Bus
Shelter**

DUBLIN COUNTY COUNCIL
Planning Dept Registry Section
APPLICATION RECEIVED


12 MAR 1991

REG No. 91A/0335
APPLICATION TYPE O/P/A/B/E
No L.P.S.

NOT TO
SCALE

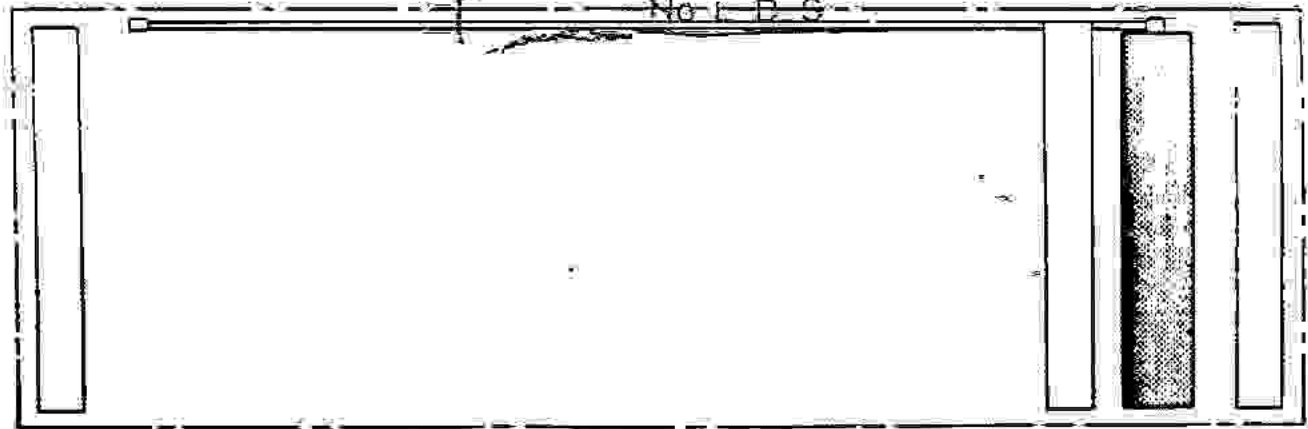

PLAN VIEW
(Showing side panel and lighting arrangement)

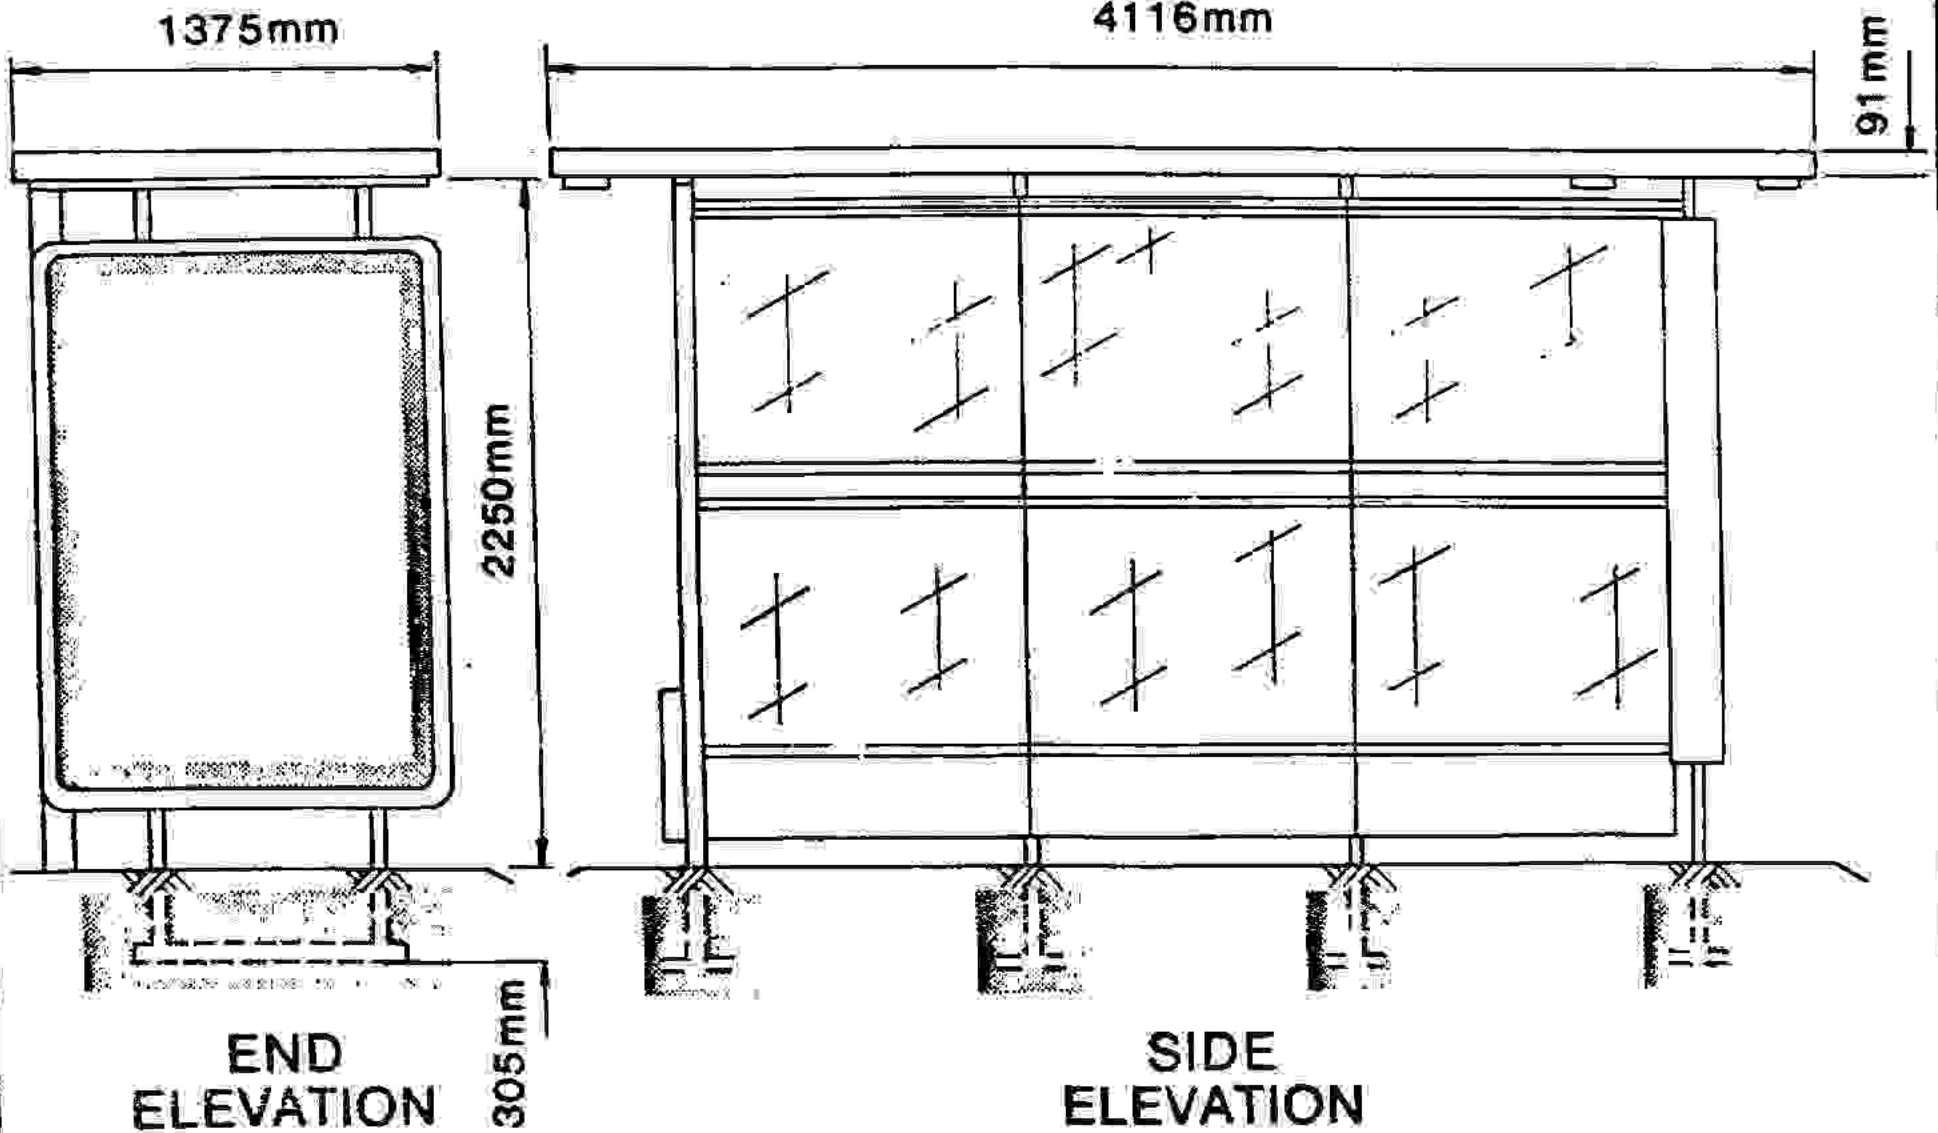

12 MAR 1991

(Dimensions in millimetres)

Roof Section

REG No. 91A/0335
APPLICATION TYPE O/P/A/BB

Dimensions 4116 x 1375 x 100 ceiling section in fibre glass, rigidised sheet steel with frame of formed aluminium, or a "sandwich" of upper and lower steel sheets separated by an expanded polystyrene core contained in an extruded aluminium framework.

Roof Support

100 x 100 R.H.S. gantry upright to support roof top having projecting arm with two 38 x 38 R.H.S. upright 203 long at 686 centres. 100 x 50 x 6 x 1219 channel reinforced with a 152 x 1143 gusset plate bedded in concrete. This roof support also contains the electrical control gear. Two 38 x 38 x 10 SWG steel supports installed at the opposite end of the shelter to the gantry. These roof supports also carry the advertising panels.

Side Section

Three sheets of 1829mm x 1067mm x 10mm armour cast or clear toughened safety glass conforming to BS 3193-3275 and CP152. This glass is supported by upper and lower glass supports suspended from the roof and sunk into the pavement respectively. Double skinned kick panels are fixed below the glass sheets to give additional weather protection.

Advertising Panels

Double sided 1900 high x 1300 wide x 206 deep aluminium frame fitted with 6mm toughened safety glass.

Illumination

Double sided advertising panel internally illuminated by four 1830mm 85 watt fluorescent tubes giving a maximum light output of 284cd/m² through a light occluded poster. The roof of the shelter is lit by three 1220mm 40 watt fluorescent tubes either in units recessed into the roof and protected by opal acrylic sheets or in translucent vandal resistant units suspended from the roof. An earth leakage circuit breaker to the requirements of the Electricity Supply Board is fitted.

All metal work shot blasted zinc sprayed & finished zinc chromate primer with two coats of epoxy resin based enamel to BS3/043.

Building Control Department,
Liffey House,
Tara Street,
Dublin 1.
Telephone: 773066



Blac 2, Ionad Bheatha na hEireann,
Block 2, Irish Life Centre,
Sraid na Mainistreach Iacht,
Lower Abbey Street,
Baile Atha Cliath 1.
Dublin 1.
Telephone. (01)724755
Fax. (01)724896

Register Reference : 91A/0335

Date : 13th March 1991

LOCAL GOVERNMENT (PLANNING AND DEVELOPMENT) ACTS, 1963 TO 1990

Dear Sir/Madam,

DEVELOPMENT : Refurbish Bus Shelter.

LOCATION : Shopping Area Fortfield Park, near Lwr. Templeville
Road

APPLICANT : Dublin Bus,

APP. TYPE : PERMISSION

With reference to above, I acknowledge receipt of your application received
on 12th March 1991.

Yours faithfully,

.....
PRINCIPAL OFFICER

John Browne,
Executive Director,
Dublin Bus,
59 Upper O'Connell Street,
Dublin 01.

E. T. L. W. APPLICATION
REG. NO.

DUBLIN COUNTY COUNCIL

- + 624 O/S Shopping Area Fortfield Park, near Lwr. Templeville Road. X
- 607 O/S Templeogue College, Templeville Road.
- 618 Near Roundabout on Wellington Lane.
- 657 OPP. Galloping Green Pub, Stillorgan dual carriageway.
- 392 O/S Rhossili House Swords Road, Santry.

440 1313
N 34186

P
2-12-4

91A | 0335

Irish Inds
7/3/91

REGISTRATION SECTION
APPLICATION RECEIVED
12 MAR 1991
REG NO. 91A/0335
APPLICATION TYPE O/P/A/BBL
NG. L. D. S.

COMHAIRLE CHONTAE ÁTHA CLIATH

PAID BY

DUBLIN COUNTY COUNCIL

46/49 UPPER O'CONNELL STREET,
DUBLIN 1.

Issue of this receipt is not an
acknowledgement that the fee
tendered is the prescribed application
fee. N 34-88

CASH

CHEQUE

M.O.

B.L.

L.T.

£ 700.00

Received this

13th

day of

March

1991

from

Dublin Bus,

59 Upper O'Connell St.,

D.1.

the sum of

700 hundred

Pounds

Pence being

00

planning application at Templeville Rd. ② Ter

② Wellington Lane ② Stillorgan ③ Santry

Archer - Deane

Cashier

S. CAREY
Principal Officer

11/5

DUBLIN COUNTY COUNCIL

624	O/S	Shopping Area Fortfield Park, near Lwr. Templeville Road.
607	O/S	Templeogue College, Templeville Road.
618		Near Roundabout on Wellington Lane.
657	OPP.	Galloping Green Pub, Stillorgan dual carriageway.
392	O/S	Rhossili House Swords Road, Santry.

P
2-12-4
91A

Irish Indr
7/3/91

DUBLIN CO. COUNCIL — Dublin Bus are applying to Dublin Co. Council for planning permission to refurbish the following list of existing bus shelters: o/s Shopping area, Fortfield Pk, near Lwr. Templeville Rd.; o/s Templeogue College, Templeville Rd.; near roundabout on Wellington Lane; OPP. Galloping Green Pub, Stillorgan dual carriageway; o/s Rhossili House, Swords Rd, Santry.

DUBLIN COUNTY COUNCIL
Planning Dept Registry Section
APPLICATION RECEIVED

12 MAR 1991

REG No. 91A/0335


BUS ÁTHA CLIATH
DUBLIN BUS

59 UPPER O'CONNELL STREET, DUBLIN 1.
TELEPHONE (01) 720000. TELEX 30118. FAX 731195.

Your ref:

Our ref:

Date: 8th March 1991

Dublin County Council,
Planning Dept.,
Irish Life Centre,
Lr. Abbey St.,
Dublin 2.

Dear Sirs,


I wish to apply for planning permission to refurbish 5 existing bus shelters as per the attached list. It is planned to redevelop the shelters in more modern and improved material and in a slightly altered format. The details of the proposed shelters are shown in the attached drawings and specifications.

In support of my application I attach a set of documents containing:-

- 4 copies of side plan
- 4 copies of location plan
- 4 copies of structural sketch of bus shelter
- 1 Bank Draft for £200.00.

I also attach a copy of Irish Independent dated 7th March 1991 carrying a notice of intention to apply for planning permission.

Yours faithfully,



John Browne
Executive Director.

DUBLIN COUNTY COUNCIL
PLANNING DEPT.
RECEIVED
12 MAR 1991

DUBLIN COUNTY COUNCIL
Planning Dept. Registry Section
APPLICATION RECEIVED
12 MAR 1991
REG NO. 91A/0335
APPLICATION TYPE O/P/A/R/S
NO L.D.S.

BUS ÁTHA CLIATH - DUBLIN BUS
A Subsidiary of Córas Iompair Éireann

DIRECTORS: G.T. Paul Conlon, CHAIRMAN; John Browne, A. Flynn, Michael Faherty, Stewart Harrington.
REGISTERED OFFICE: 59 UPPER O'CONNELL STREET, DUBLIN 1. REGISTERED IN IRELAND NO. 119569.

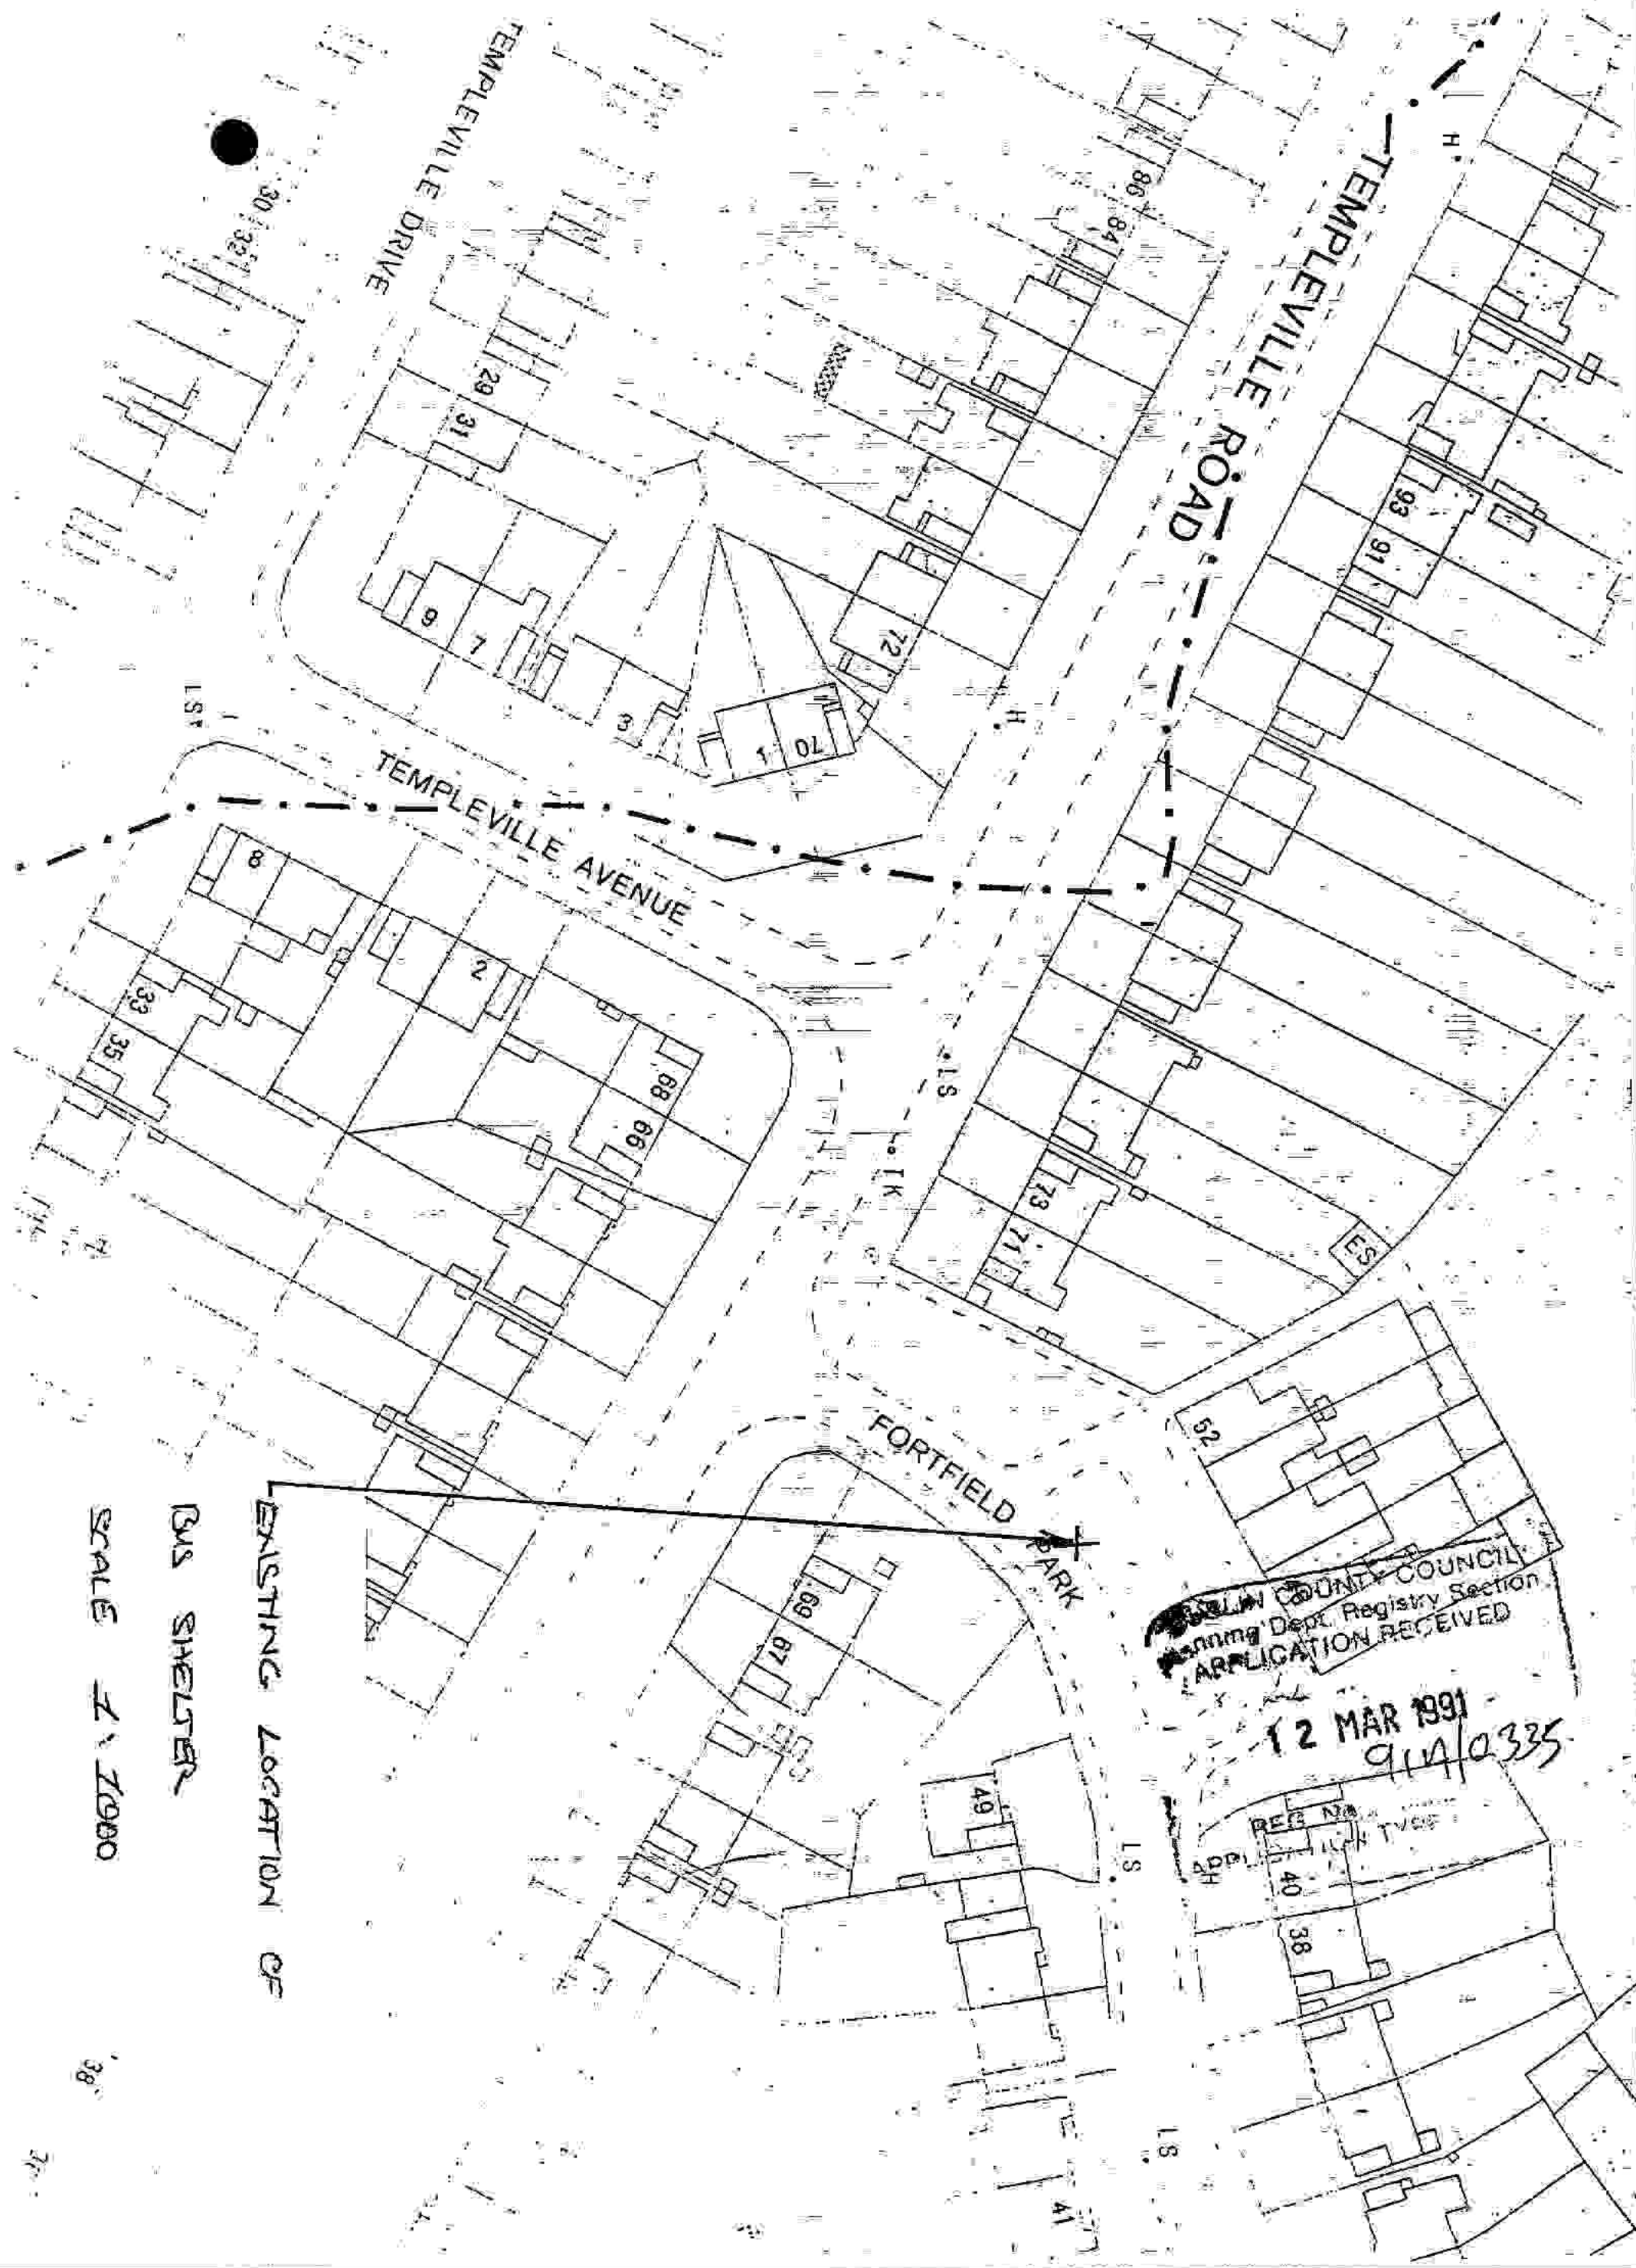

EXISTING LOCATION OF

BUS SHELTER

SCALE 1" = 1000'

WILSON COUNTY COUNCIL
Planning Dept. Registry Section
APPLICATION RECEIVED

12 MAR 1991
914/0335

REG. No. 40
APPL. TYPE 38

From Fortfield Road

Fortfield Park

To Templeville Road

1.4m 1.5m

4.116m



harmonised area

CAR PARK AREA

Dublin Bus
 Transportation Planning Dept.
 59 Upper O'Connell St.
 Dublin 1.
 Ph. 720000

WEXFORD COUNTY COUNCIL
 Planning Dept. Registry Section
 APPLICATION RECEIVED
 12 MAR 1991
 REG No. 91A/0335
 APPLICATION TYPE


*Proposed refurbishment
 of bus shelter No. 624
 outside shopping area on
 Fortfield Park near junction
 with Templeville Rd.*

Scales 1:100

Date: 13/02/1991

Drawing No. 162/15

Drawn By: T.D.

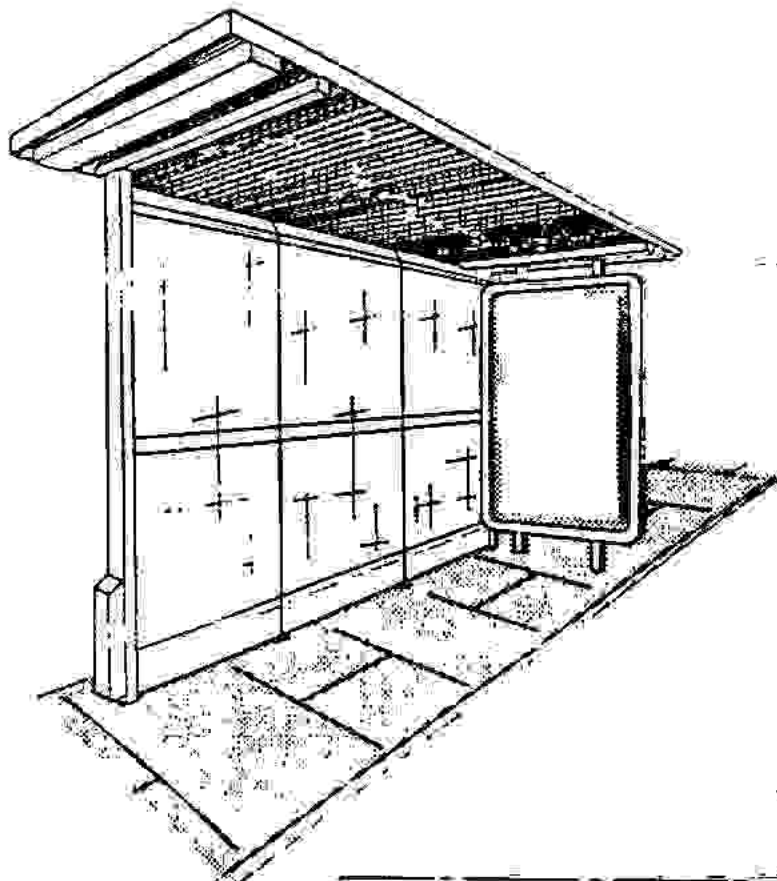

**Mark 1
Bus
Shelter**

DUBLIN COUNTY COUNCIL
Planning Dept Registry Section
APPLICATION RECEIVED

12 MAR 1991


914/0335

REG No.


APPLICATION TYPE O/P/A/S

NO LIDS

NOT TO
SCALE

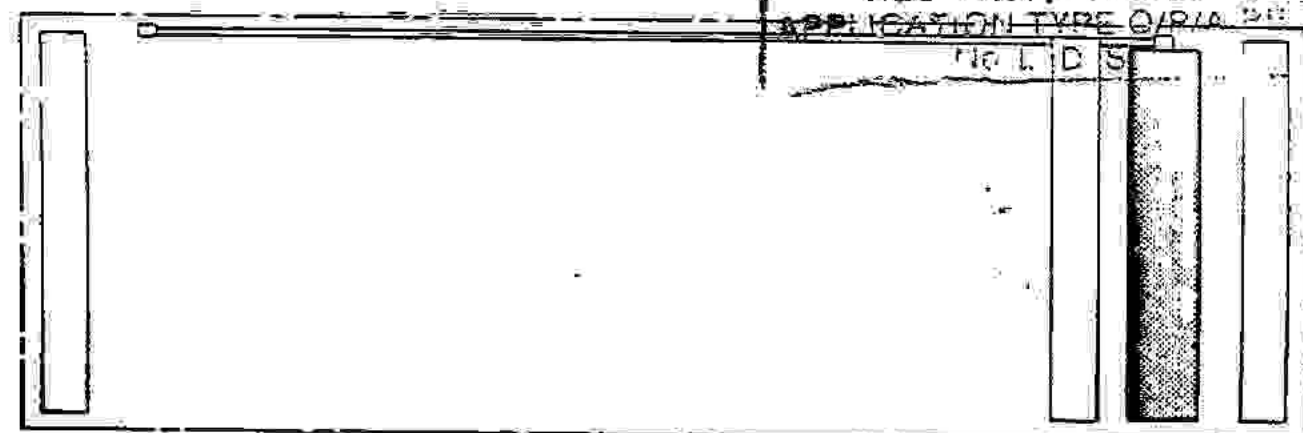

PLAN VIEW
(Showing side panel and lighting arrangement)

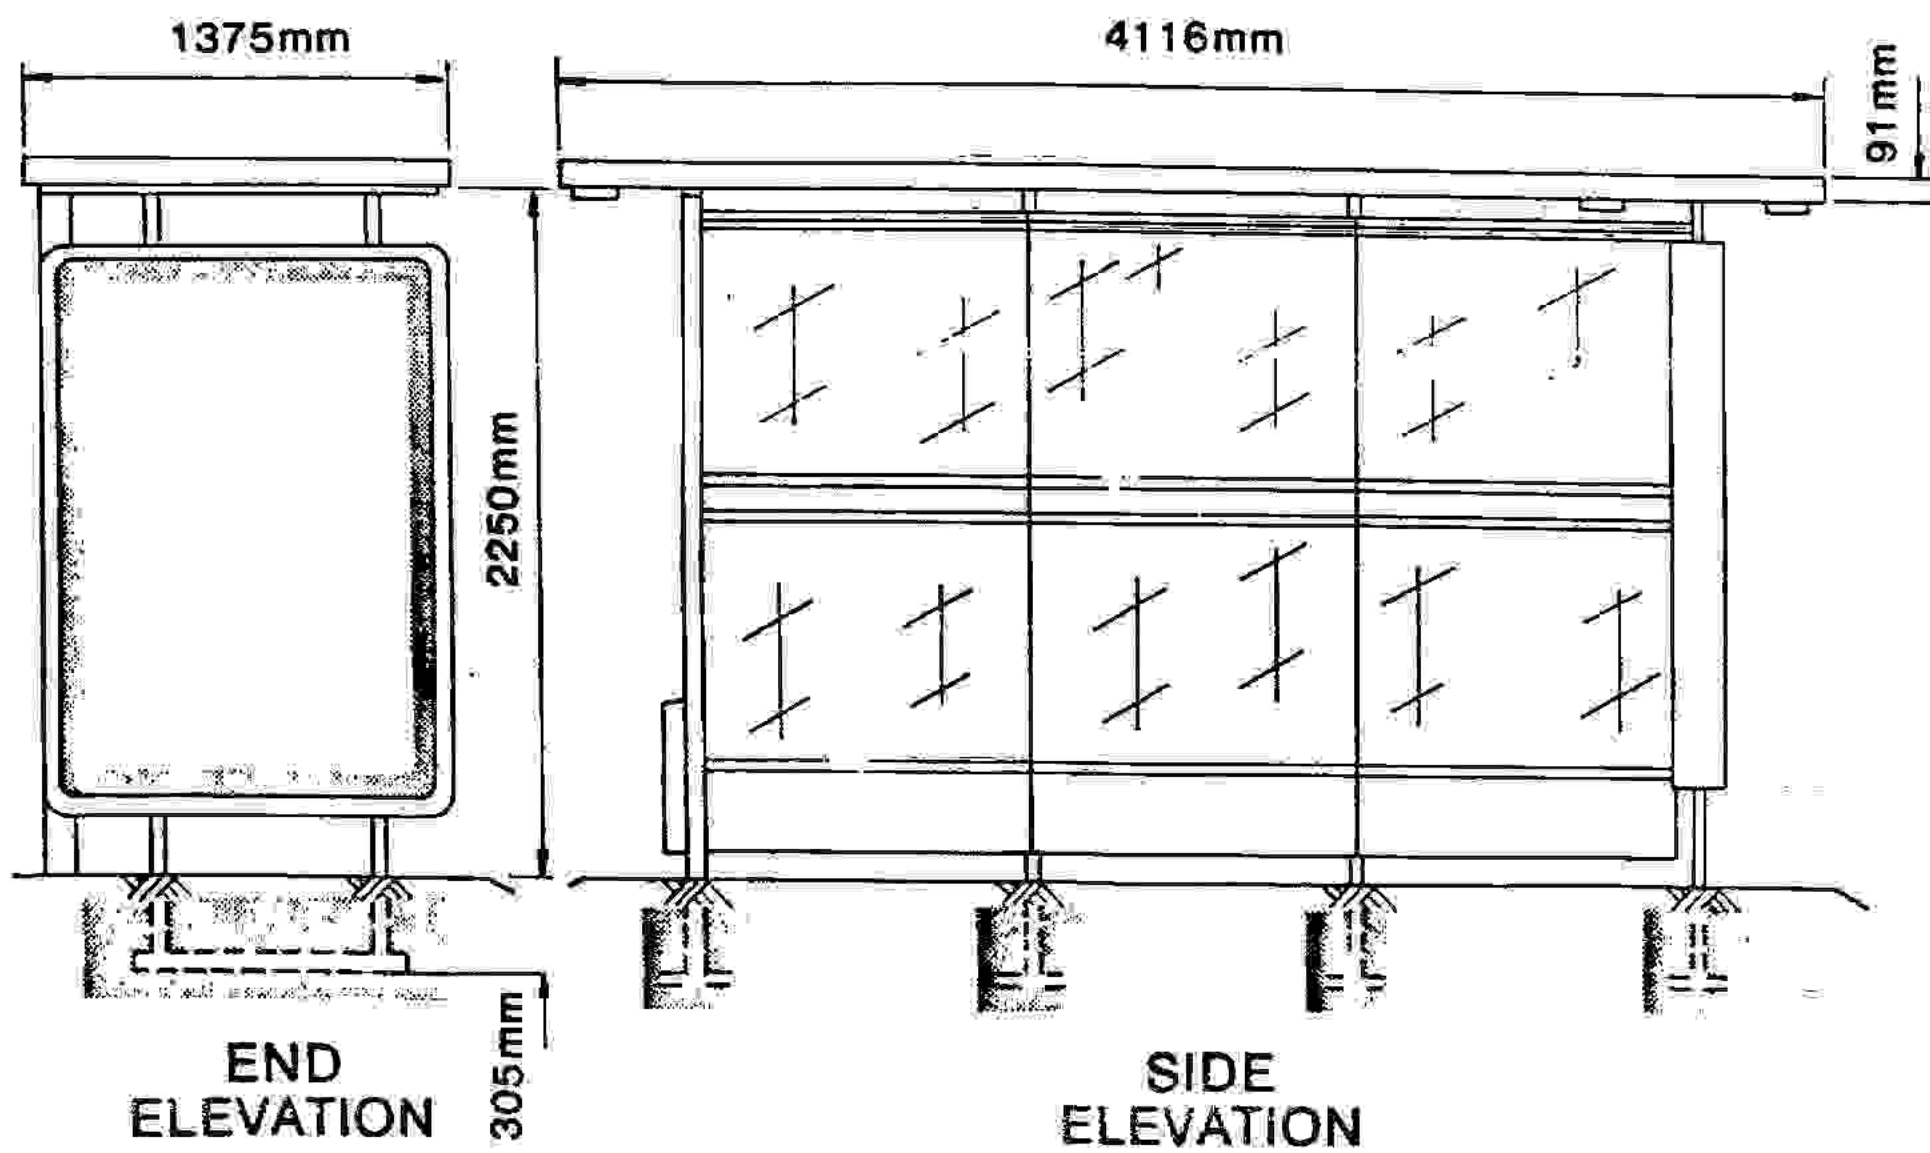

SPECIFICATION

ASLIN COUNTY CO.
Planning Dept Registry
APPLICATION RECE.

12 MAR 1991

REG No
APPLICATION

91A/0335

(Dimensions in milimetres)

Roof Section

Dimensions 4116 x 1375 x 100 ceiling section in fibre glass, rigidised sheet steel with frame of formed aluminium, or a "sandwich" of upper and lower steel sheets separated by an expanded polystyrene core contained in an extruded aluminium framework.

Roof Support

100 x 100 R.H.S. gantry upright to support roof top having projecting arm with two 38 x 38 R.H.S. upright 203 long at 686 centres. 100 x 50 x 6 x 1219 channel reinforced with a 152 x 1143 gusset plate bedded in concrete. This roof support also contains the electrical control gear. Two 38 x 38 x 10 SWG steel supports installed at the opposite end of the shelter to the gantry. These roof supports also carry the advertising panels.

Side Section

Three sheets of 1829mm x 1067mm x 10mm armour cast or clear toughened safety glass conforming to BS 3193-3275 and CP152. This glass is supported by upper and lower glass supports suspended from the roof and sunk into the pavement respectively. Double skinned kick panels are fixed below the glass sheets to give additional weather protection.

Advertising Panels

Double sided 1900 high x 1300 wide x 206 deep aluminium frame fitted with 6mm toughened safety glass.

Illumination

Double sided advertising panel internally illuminated by four 1830mm 85 watt fluorescent tubes giving a maximum light output of 284cd/m.2 through a light occluded poster. The roof of the shelter is lit by three 1220mm 40 watt fluorescent tubes either in units recessed into the roof and protected by opal acrylic sheets or in translucent vandal resistant units suspended from the roof. An earth leakage circuit breaker to the requirements of the Electricity Supply Board is fitted.

All metal work shot blasted zinc sprayed & finished zinc chromate primer with two coats of epoxy resin based enamel to BS3/043.