

**SOUTH DUBLIN COUNTY COUNCIL  
COMHAIRLE CHONTAE ÁTHA CLIATH THEAS**

Bosca 4122,  
Lár an Bhaile, Tamhlacht,  
Baile Átha Cliath 24.

Telefon: 01-462 0000  
Facs: 01-462 0104



**PLANNING  
DEPARTMENT**  
P.O. Box 4122,  
Town Centre, Tallaght,  
Dublin 24.

Telephone: 01-462 0000  
Fax: 01-462 0104

**Date : 18th July 1996**

**LOCAL GOVERNMENT (PLANNING AND DEVELOPMENT) ACTS, 1963-1993**

**Register Reference :** 91A/1919/C1  
**Development :** Replacement band hall.  
**Location :** Nangor Road, Clondalkin.  
**Applicant :** St. Joseph's Pipe Band,  
c/o E. McDonnell, 59, Rockfield Drive, Clondalkin,  
Dublin 22.  
**App. Type :** Compliance with Conditions

Dear Sir/Madam,

With reference to the above, I acknowledge receipt of your submission to comply with conditions received on 16/07/96.

Yours faithfully,

  
.....  
for SENIOR ADMINISTRATIVE OFFICER

**E. McDonnell,  
59, Rockfield Drive,  
Clondalkin,  
Dublin 22.**

# Philip Brunkard & Associates

Consulting Engineers

Capt. PHILIP BRUNKARD, Eur. Ing. C.Eng. F.I.E.I.  
PETER A. QUINN, B.A. B.A.I. C.Eng. M.I.E.I.

PHONE: *MS*  
459 3027, 628 0340, 843 7106.  
Eircell: 088 - 543575  
Fax: 459 2048

42 MONASTERY PARK,  
CLONDALKIN,  
DUBLIN 22.

11TH JULY, 1996.

SOUTH DUBLIN CO. COUNCIL,  
PLANNING DEPARTMENT,  
P.O. BOX 4122,  
TOWN CENTRE, TALLAGHT,  
DUBLIN, 24.



RE: REPLACEMENT BAND HALL AT NANGOR ROAD  
REG. REF NO. 91A/1919  
=====

DEAR SIRs,

REFERENCE PLANNING PERMISSION, (ORDER NO. P/483/92) DATED  
30.01.92, WITH EIGHT CONDITIONS: WE WISH TO COMMENT ON THE  
LATTER AS FOLLOWS:

CONDITIONS 1, 2, 3, 4 & 5.

THE PLANS, FOR THE PROPOSAL, HAVE BEEN REISSUED TO MAKE THEM  
COMPATIBLE WITH PARTS A TO F (INCL.) OF THE FIRST SCHEDULE TO  
THE BUILDING REGULATIONS 1991 IN RELATION TO THE PROPOSED USAGE  
OF THE BUILDING. THESE REVISIONS DO NOT ALTER MATERIALLY, THE  
BUILDING IN RELATION TO THAT APPROVED AT PLANNING PERMISSION  
STAGE.

CONDITION 6.

IT IS NOT POSSIBLE TO COMPLY WITH THIS CONDITION OWING TO THE  
SIZE RESTRICTIONS OF THE SITE.

IT IS NOT INTENDED THAT PERMISSION SHOULD BE MADE FOR ANY CAR PARKING  
AS THIS CAN BE ACCOMMODATED AT THE CLONDALKIN COMMUNITY CENTRE,  
NANGOR ROAD, WHICH IS OPPOSITE THE BAND HALL LOCUS.

CONTINUED:

*Compliance  
J.1.0*

# Philip Brunkard & Associates

*Consulting Engineers*

Capt. PHILIP BRUNKARD, Eur. Ing. C.Eng. F.I.E.I.  
PETER A. QUINN, B.A. B.A.I. C.Eng. M.I.E.I.

PHONE:

459 3027, 628 0340, 843 7106.

Eircell: 088 - 543575

Fax: 459 2048

42 MONASTERY PARK,  
CLONDALKIN,  
DUBLIN 22.

11TH JULY, 1996.

PAGE TWO

CONDITION 6 CONTINUED:

TO PREVENT VEHICULAR TRAFFIC, ENTERING TO THE SITE, IT IS PROPOSED TO CONSTRUCT A WALL 750 HIGH WITH PEDESTRIAN ACCESS, AS DRAWN ON BLOCK PLAN: THIS WALL WILL BE ERECTED TWO METRES BACK FROM EDGE OF CARRIAGEWAY.

CONDITION 7.


ROOF WILL HAVE BLUE/BLACK TRUETONE SLATES AND NATURAL ROUGH CAST PLASTER FINISH TO WALLS. WINDOWS WILL BE WHITE, DOUBLE GLAZED P.V.C., ENTRANCE DOOR TEAK IN NATURAL FINISH.

IT IS CONSIDERED THAT THESE FINISHES WILL HARMONISE WITH EXISTING RESIDENTIAL PROPERTIES.

CONDITION 8.

THE SITE IS TOO RESTRICTED TO ALLOW FOR ANY LANDSCAPED AREAS BUT THE EXISTING BOUNDARIES AND SHRUBBERIES WILL BE MAINTAINED AND OVERHAULED.

YOURS FAITHFULLY,

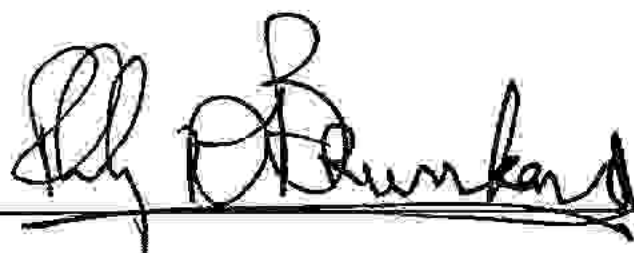

PHILIP A. BRUNKARD, C. ENG.

SOUTH DUBLIN COUNTY COUNCIL  
COMHAIRLE CHONTAE ÁTHA CLIATH THEAS

Bosca 4122,  
Lár an Bhaile, Tamhlacht,  
Baile Átha Cliath 24.

Telefon: 01-462 0000  
Facs: 01-462 0104



PLANNING  
DEPARTMENT  
P.O. Box 4122,  
Town Centre, Tallaght,  
Dublin 24.

Telephone: 01-462 0000  
Fax: 01-462 0104

Philip Brunkard,  
42 Monastery Road,  
Clondalkin,  
Dublin 22.


8th July, 1996





Re: Replacement Band Hall at Nangor Road

Dear Sir,


John Bird is on leave at present. If you wish to discuss your proposal please contact Noel Prendergast of this department.

Yours faithfully,


  
Enda P. Conway,  
PLANNING OFFICER.

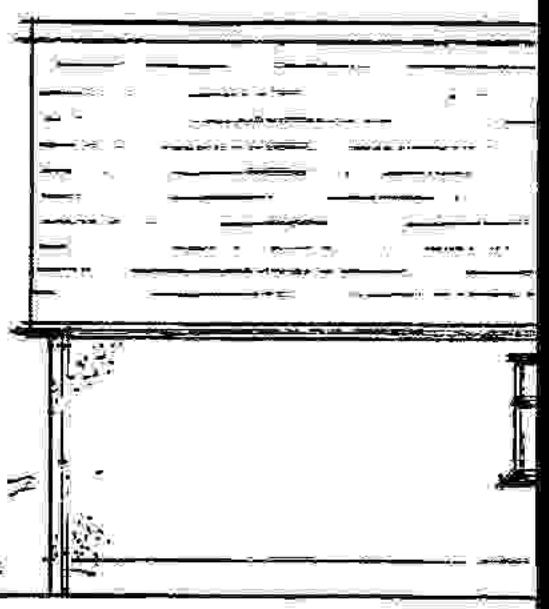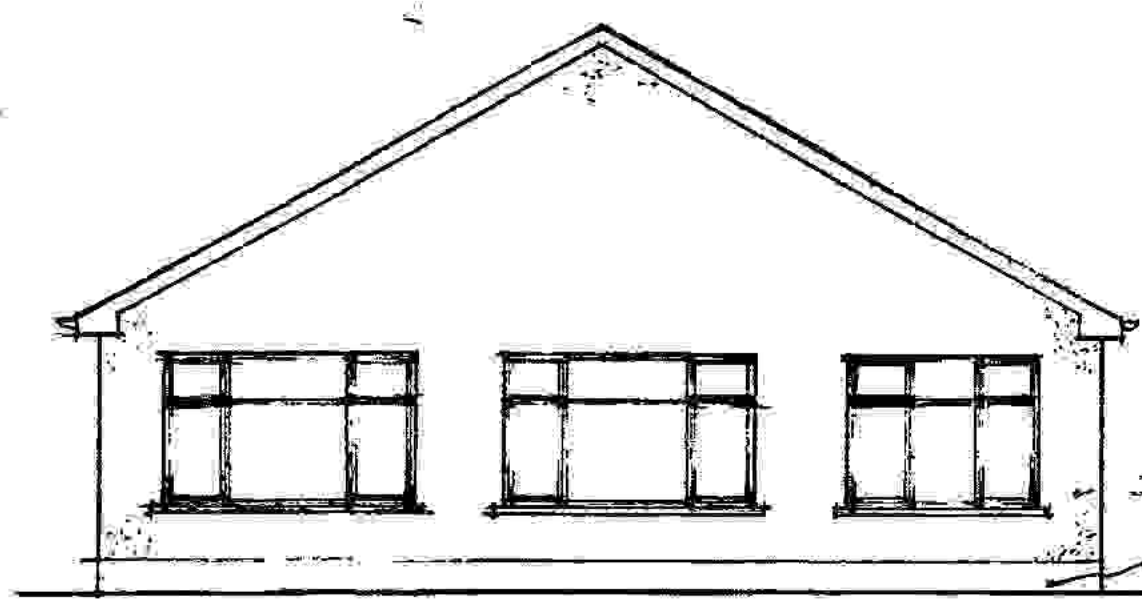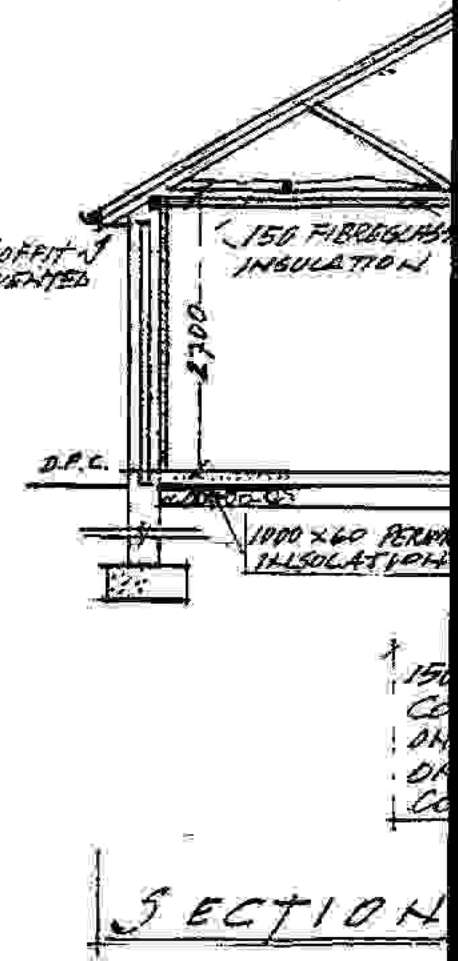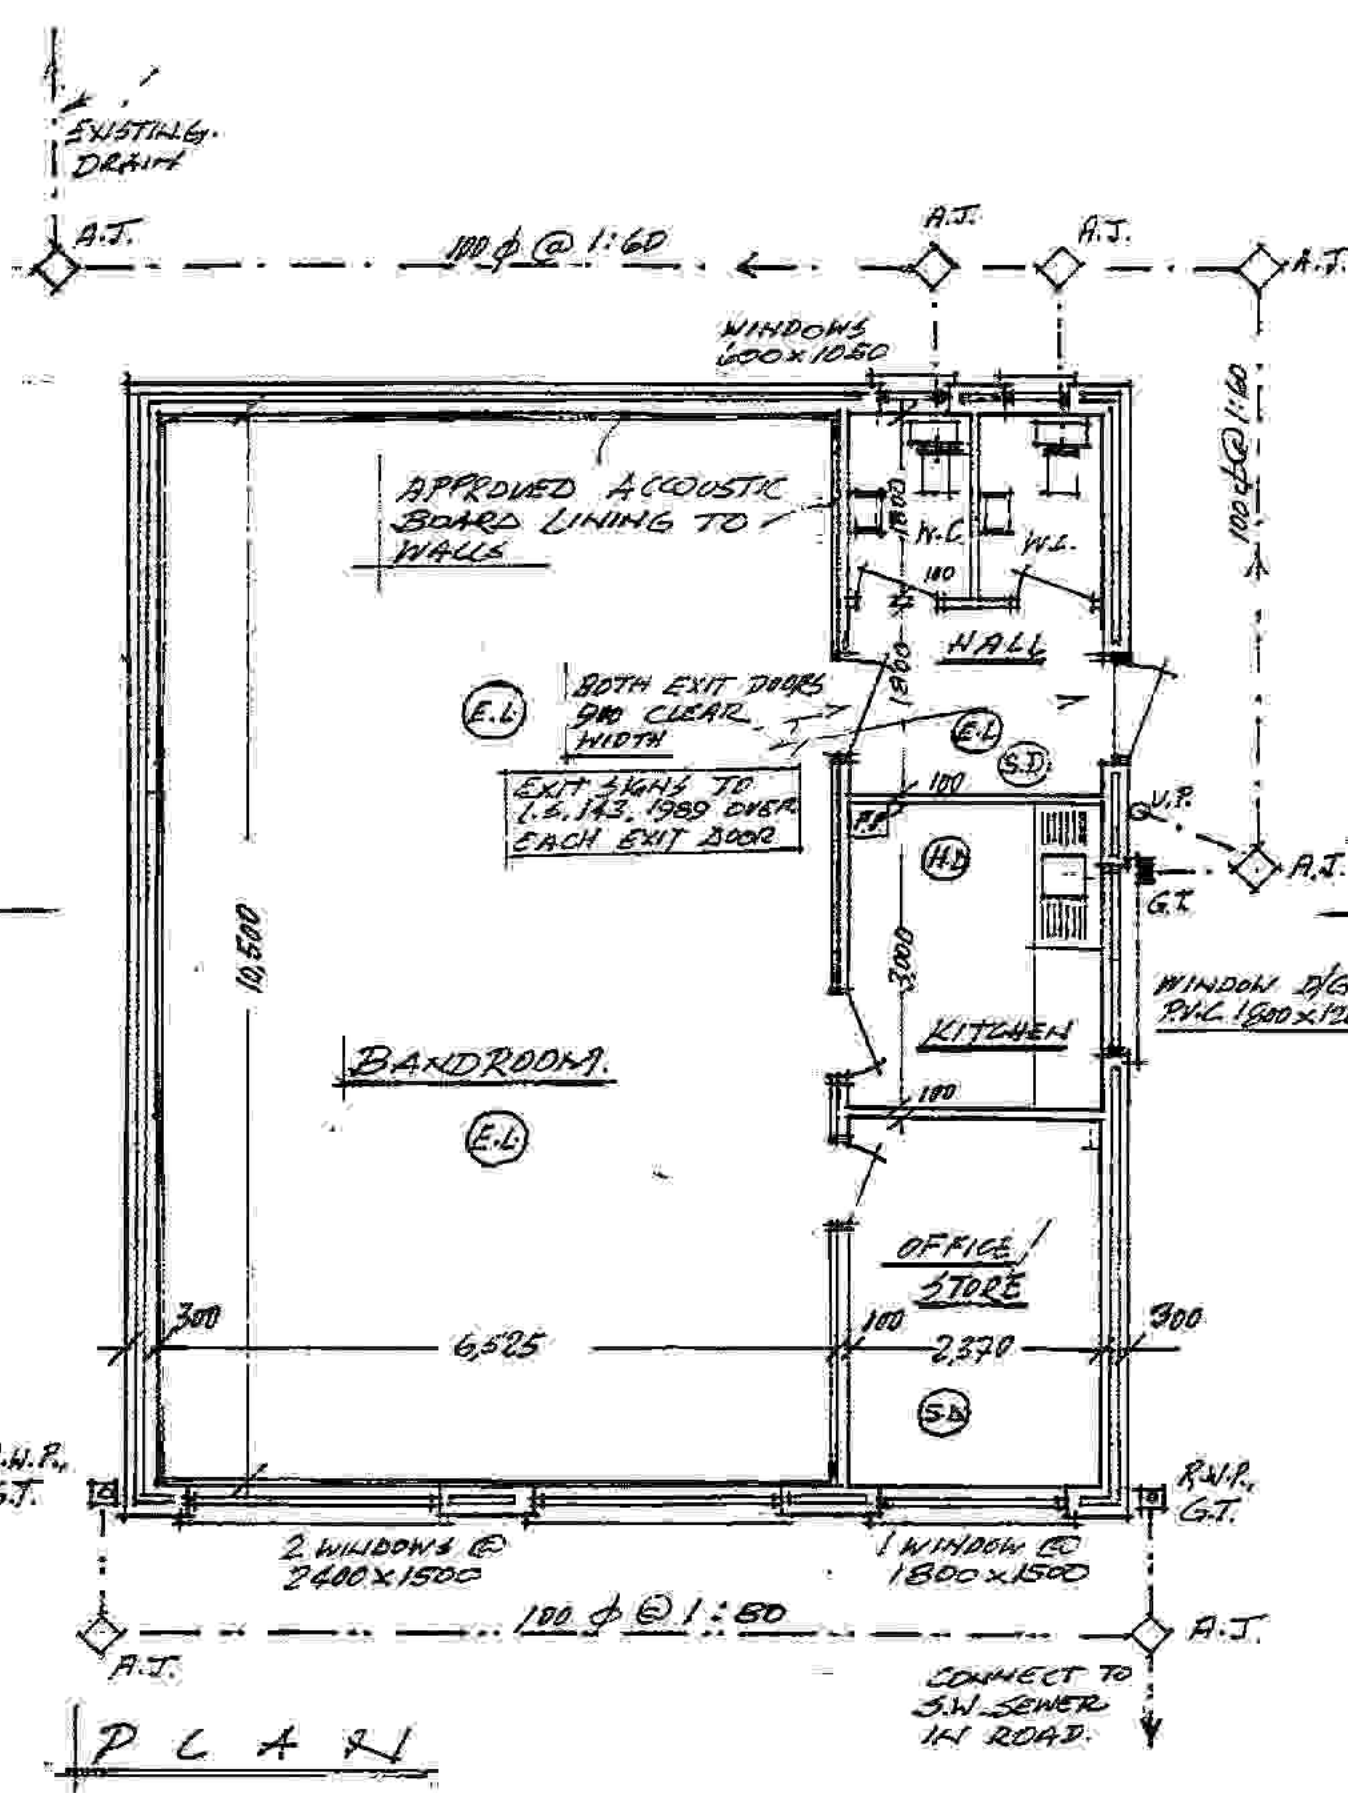



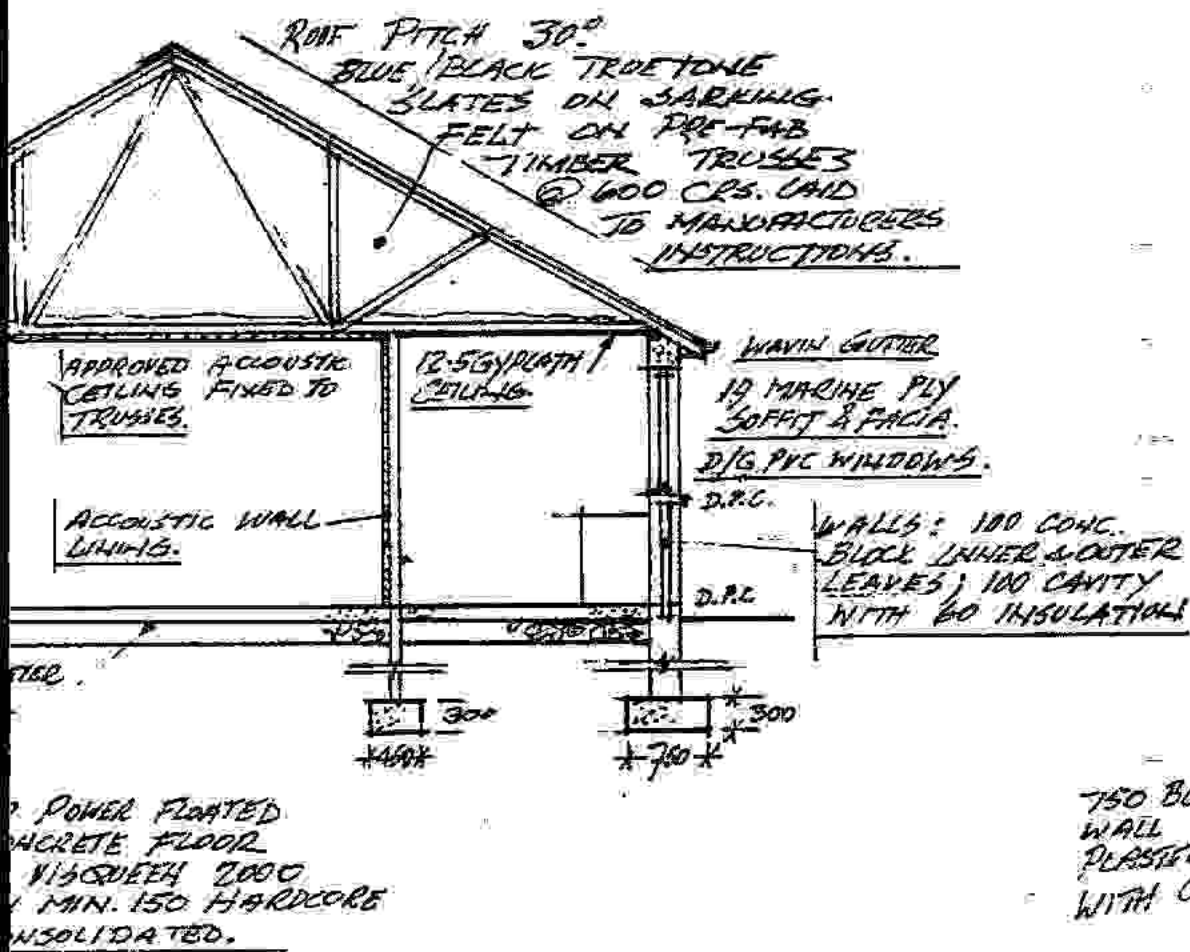


AA

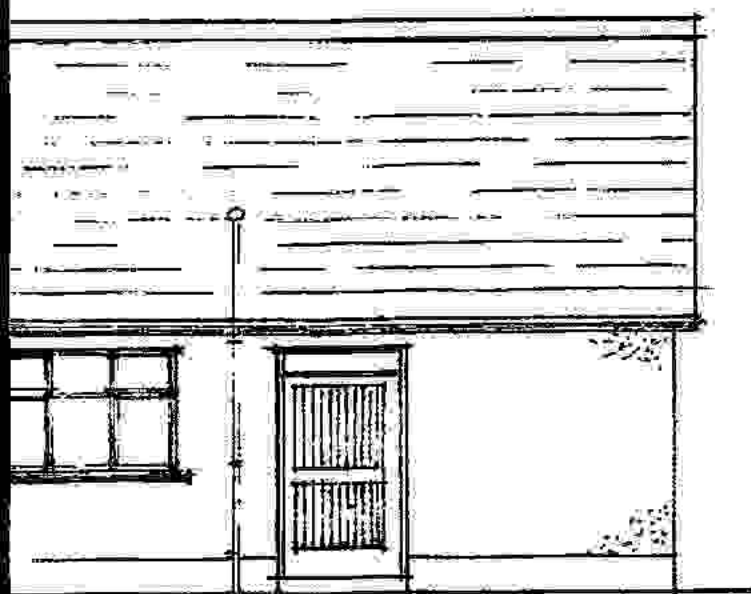

TEAK DOOR & FRAME.

ELEV N

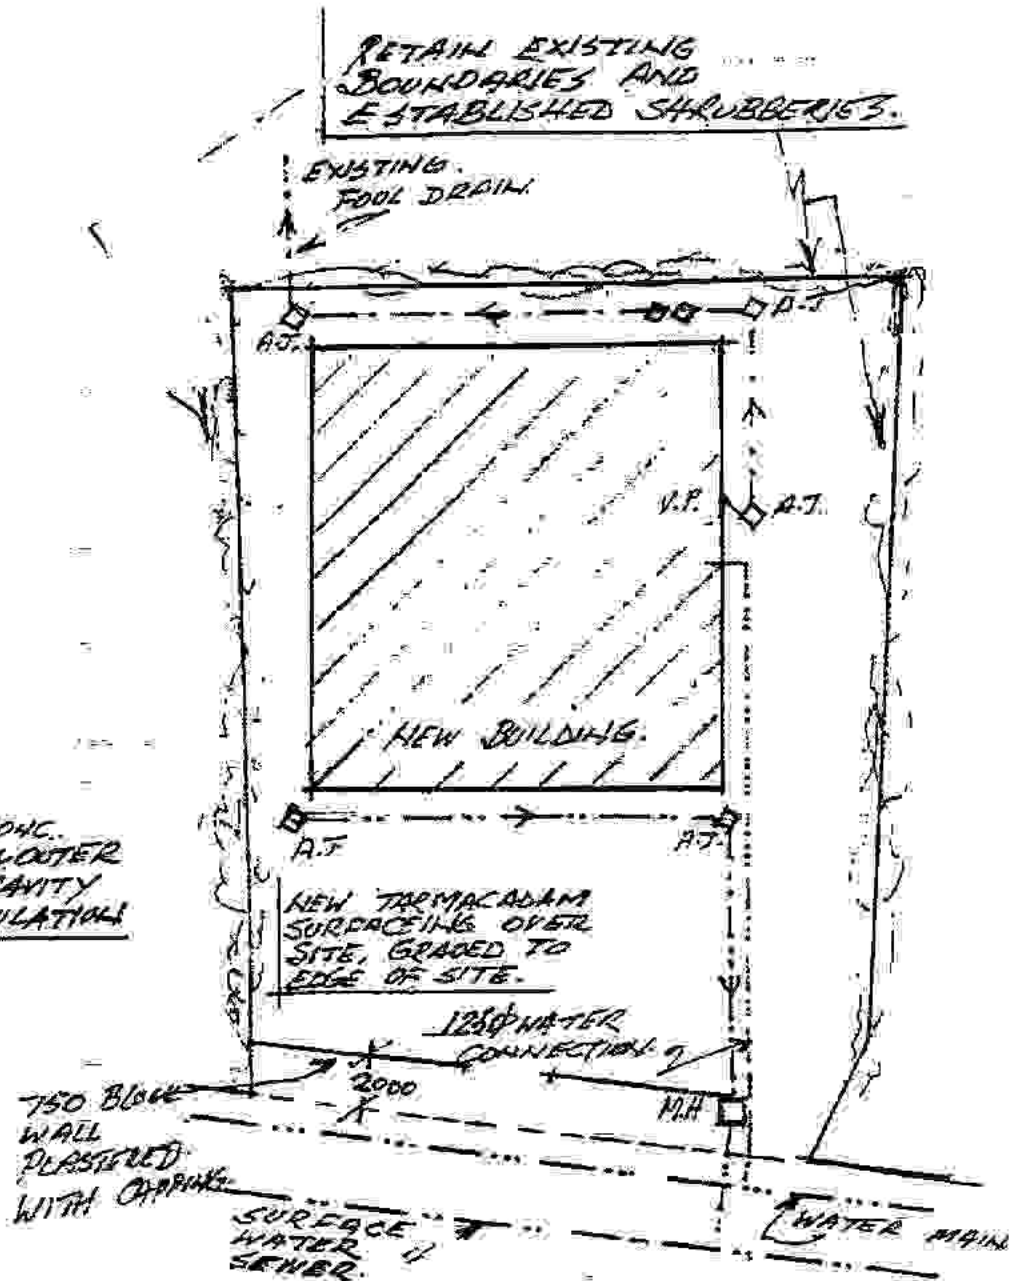

CARRIAGEWAY

BLOCK PLAN

LEGEND.

- (EL) EMERGENCY LIGHT TO  
 I.S. 3217; 1969.
- (SD) SMOKE DETECTOR TO  
 I.S. EN 54 Pt. 7
- (H.D.) HEAT DETECTOR TO  
 I.S. EN 54 Pt. 8
- (F.P.) FILE POINT.

REVISIONS	
PHILIP BRUNKARD & ASSOCIATES CONSULTING ENGINEER	
42 MONASTERY PK. DUBLIN 22	
PHONE	593627 6286503 6280340
FAX	592048
TITLE BAND HALL, NAHGOR ROAD BLONDALKIN DUBLIN 22.	
SCALE 1:100; DATE 1:250 DRAWN	DWG. NO. 622/96/3

# Philip Brunkard & Associates

Consulting Engineers

Capt. PHILIP BRUNKARD, Eur. Ing. C.Eng. F.I.E.I.  
PETER A. QUINN, B.A. B.A.I. C.Eng. M.I.E.I.

PHONE: <sup>MJS</sup>  
459 3027, 628 0340, 843 7106.  
Eircell: 088 - 543575  
Fax: 459 2048

42 MONASTERY PARK,  
CLONDALKIN,  
DUBLIN 22.

4TH DECEMBER, 1996.

SOUTH DUBLIN CO. COUNCIL,  
PLANNING DEPARTMENT,  
P.O. BOX 4122,  
TOWN CENTRE,  
TALLAGHT,  
DUBLIN, 24.

RE: ST. JOSEPH'S PIPE BAND  
91A/1919

91A/1919/C1  
Unso Add Info  
on  
Compliance

DEAR SIRs,

I WOULD REFER TO YOUR LETTER IN RELATION TO THE ABOVE AND  
ENCLOSE DRAWING NO. 657/96/4 SHOWING:-

I. DRAINAGE.

II. CAR PARKING.

YOURS FAITHFULLY,



PHILIP A. BRUNKARD, C. ENG.



ENCL.

SOUTH DUBLIN COUNTY COUNCIL  
COMHAIRLE CHONTAE ÁTHA CLIATH THEAS

Box 4122,  
Luan Bhaile, Tamhlacht,  
Baile Átha Cliath 24.

Telefon: 01-462 0000  
Facs: 01-462 0104



PLANNING  
DEPARTMENT  
P.O. Box 4122,  
Town Centre, Tallaght,  
Dublin 24.

Telephone: 01-462 0000  
Fax: 01-462 0104

Philip Brunkard & Associates,  
42 Monastery Park,  
Clondalkin,  
Dublin 22.

8th October, 1996

Re: St. Joseph's Pipe Band - 91A/1919  
Compliance with Conditions of Planning Permission

Dear Sir,

I refer to your letter dated 11th July, 1996 regarding the above and wish to inform you that the finishes as proposed in your letter are acceptable to the Council and our Parks Department will contact you separately regarding landscaping proposals for the site.

Also the following reports from our Roads and Environmental Services Departments apply:-

Roads

"The applicants arguments with respect to parking are not acceptable. A number of car spaces could be provided on site at right angles to the road. This submission does not comply with Condition 6."

Environmental Services

**Foul Sewer Report:** Submission does not comply with Condition 5. Applicant must submit a fully detailed drainage proposal to include layout, pipe sizes, gradients, invert and cover levels up to and including connection to public sewer.


**Surface Water Report:** Applicant has altered previously submitted proposal. This is in principle a better solution but there are no details submitted.

**Water Supply Report:** No objection. 24 hour storage to be provided.

Yours faithfully,

Stephen Ward,  
EXECUTIVE PLANNER.




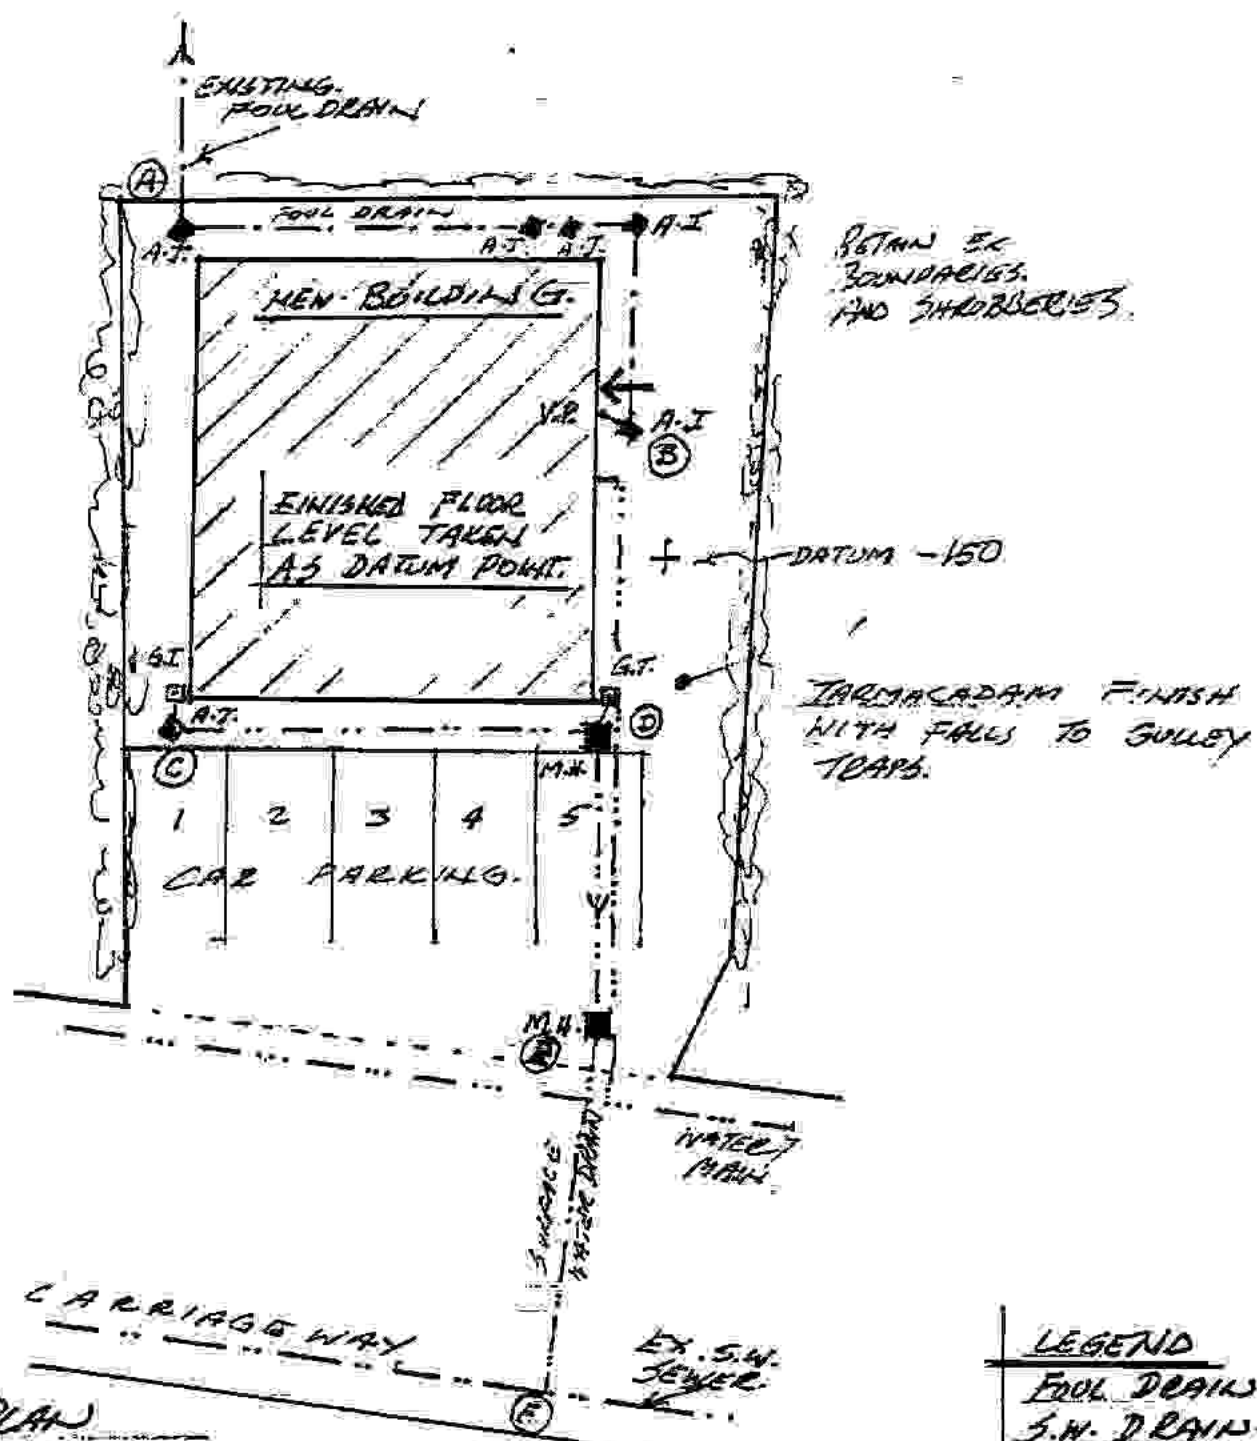

**LEGEND**

POOL DRAIN	---
S.W. DRAIN	---
WATER SUPPLY	---

REVISED BLOCK PLAN

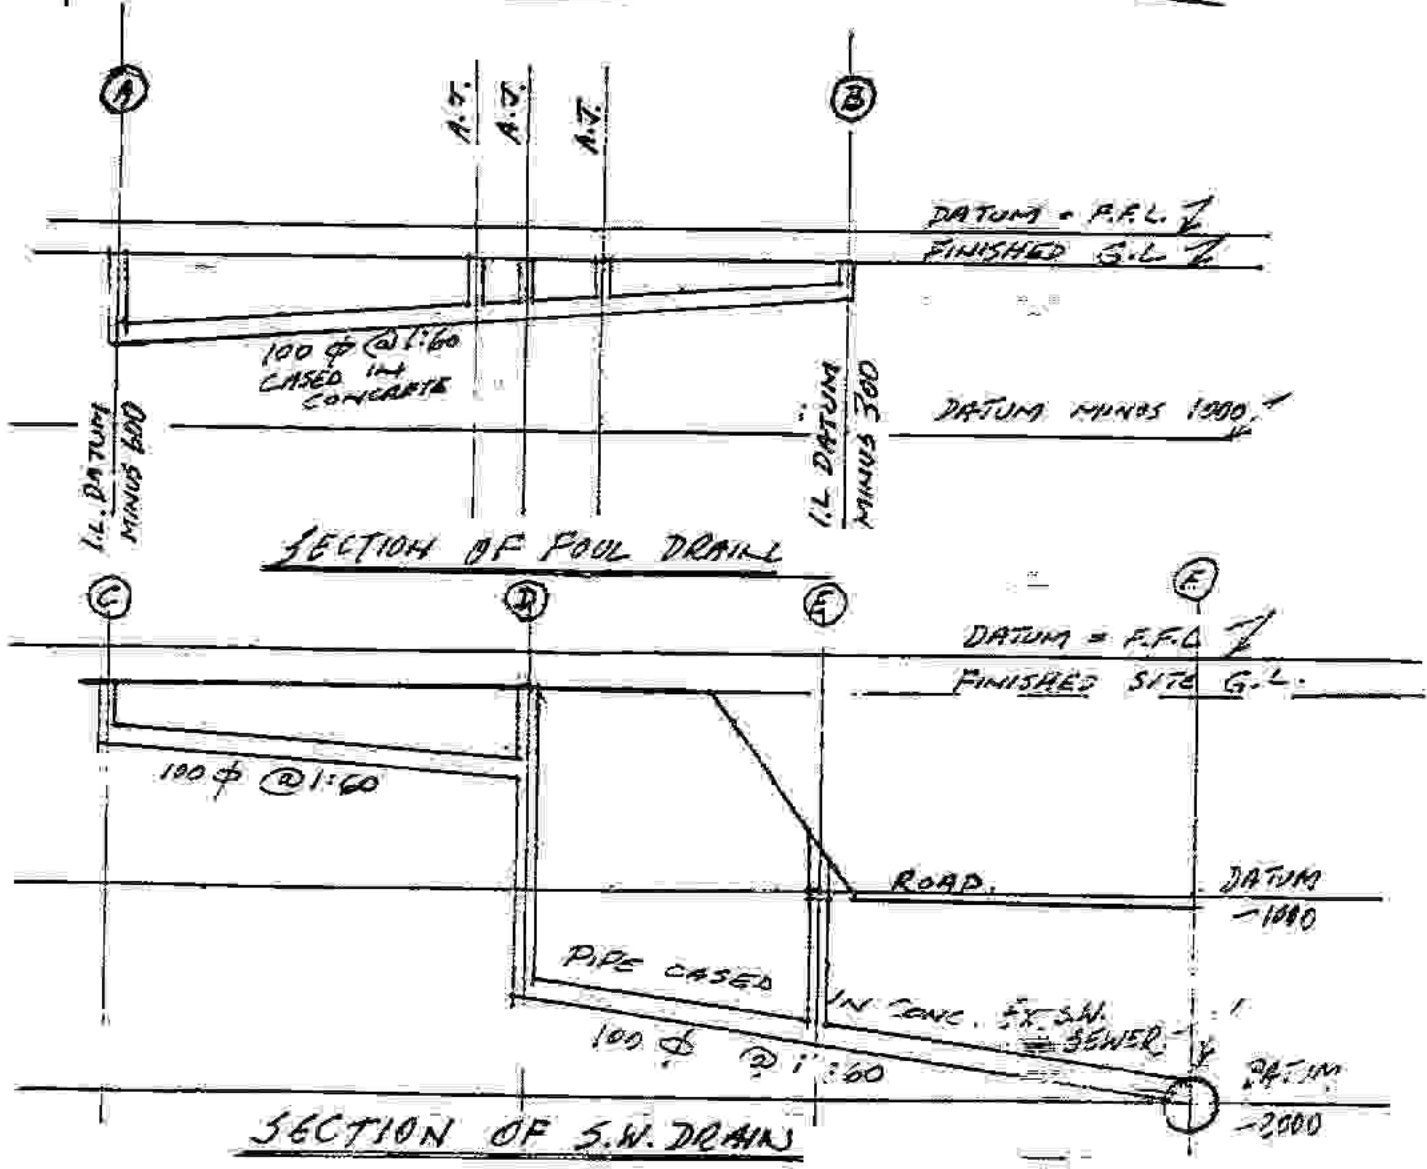


REVISIONS	
PHILIP BRUNKARD & ASSOCIATES CONSULTING ENGINEER	
42 MONASTERY PK. DUBLIN 22	
PHONE	593027
	6288503
	6280340
FAX	592048
TITLE BAND HALL, HANGOE RD. CLONDRUMS, DUBLIN 22. REVISED BLOCK PLAN & SEWER SECTIONS.	
SCALE	HOR. 1/250
DATE	VER. 1/50
DRAWN	4/12/96
DWG. NO.	657/96/4




RETAIN EXISTING BOUNDARIES AND ESTABLISHED SHRUBBERIES.

EXISTING FOOT DRAIN

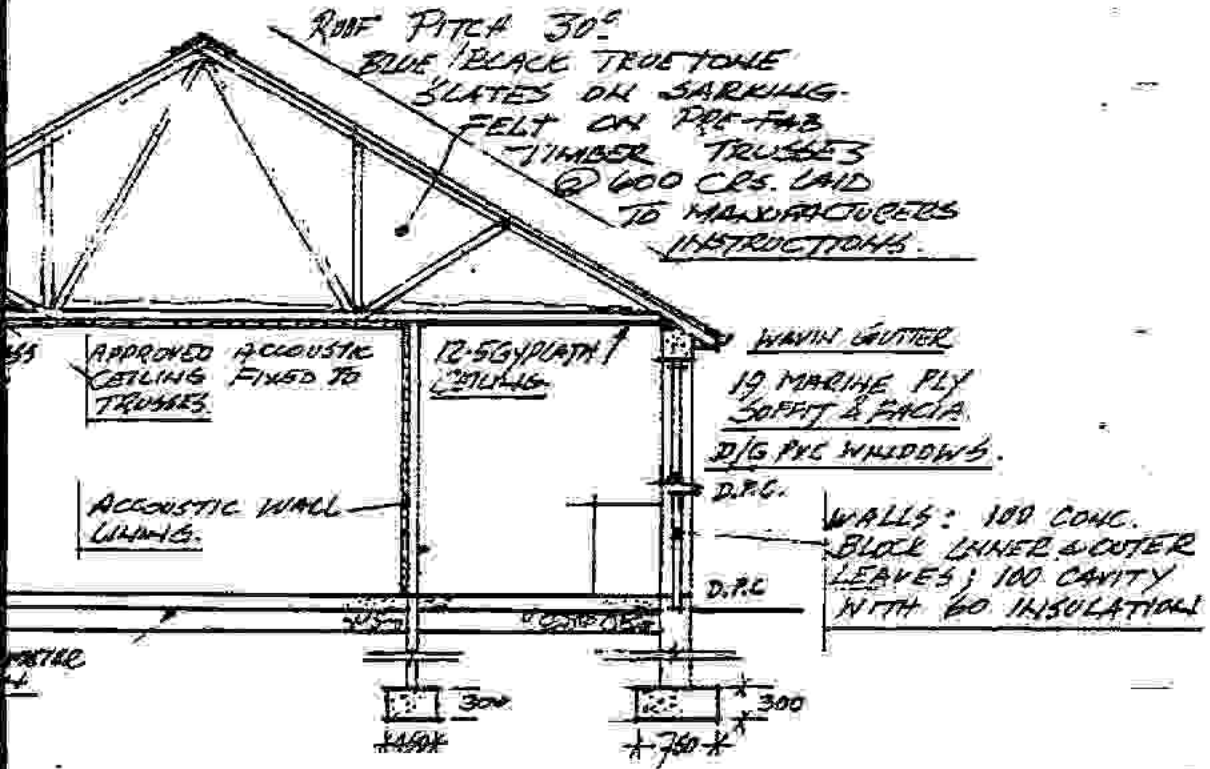

50 POWER FLOATED CONCRETE FLOOR IN VIBRATED 2000 MIN. 150 HARDWARE CONSOLIDATED.

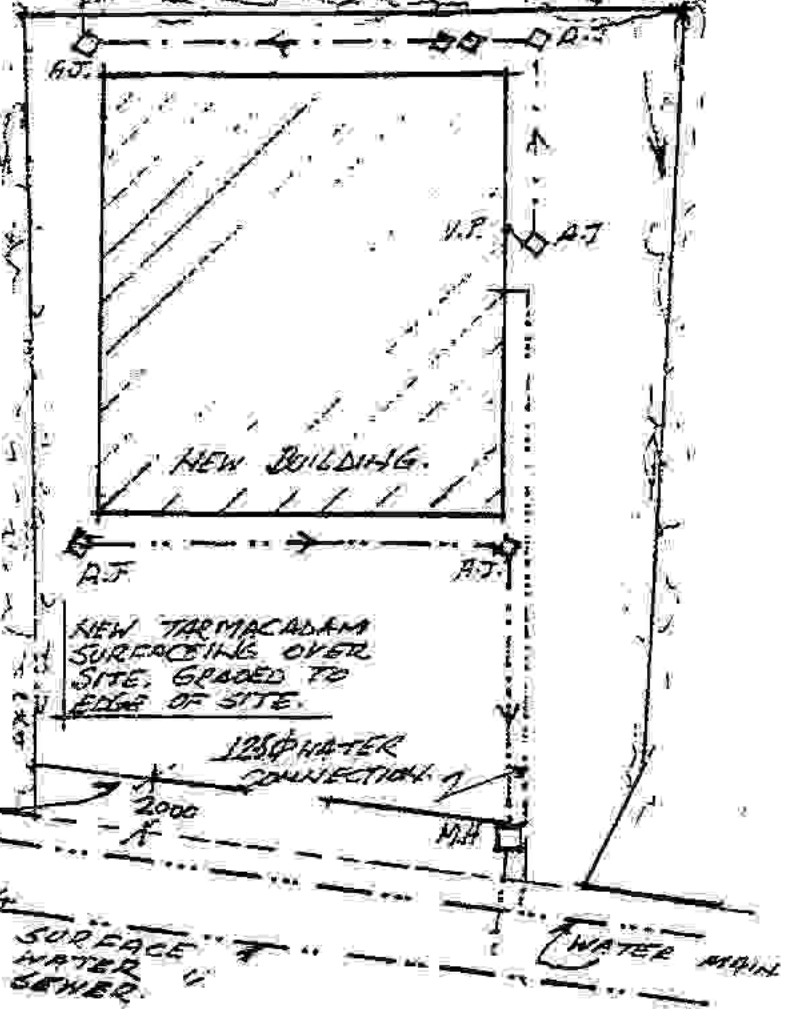


CARRIAGEWAY

BLOCK PLAN

AA

LEGEND:

- (EL) EMERGENCY LIGHT TO I.S. 3217:1989.
- (S.D) SMOKE DETECTOR TO I.S. EN 54 PT. 7
- (H.D) HEAT DETECTOR TO I.S. EN 54 PT. 8
- (F.P) FIRE POINT.

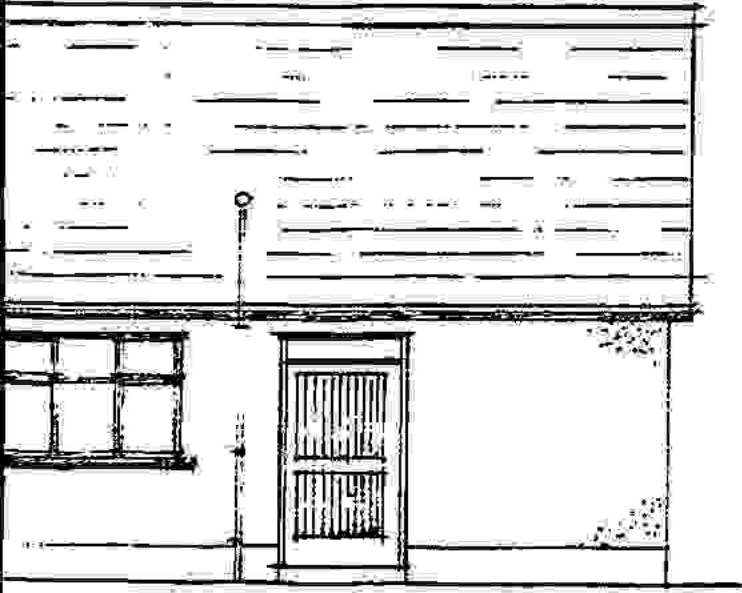

TEAR DOOR & FRAME

EEV

REVISIONS	
PHILIP BRUNKARD & ASSOCIATES CONSULTING ENGINEER	
42 MONASTERY PK DUBLIN 22	
PHONE	593027 6296503 6280340
FAX	592046
TITLE BAND HALL, HANGOR ROAD, BLOWDALKIN, DUBLIN 22.	
SCALE 1:100; DATE 1:250 DRAWN	DWG. NO. 622/96/3

*Compliance*

# Philip Brunkard & Associates

*Consulting Engineers*

Capt. PHILIP BRUNKARD, Eur. Ing. C.Eng. F.I.E.I.  
PETER A. QUINN, B.A. B.A.I. C.Eng. M.I.E.I.

PHONE: *AF*  
459 3027, 628 0340, 843 7106.  
Eircell: 088 - 543575  
Fax: 459 2048

42 MONASTERY PARK,  
CLONDALKIN,  
DUBLIN 22.

*Amo  
Note date  
received*

1st July, 1996.

Building Control Section,  
South Dublin Co. Council,  
Town Centre,  
Tallaght,  
Dublin, 24.



RE: REPLACEMENT BAND HALL AT NANGOR ROAD,  
CLONDALKIN, DUBLIN, 22.

-----

Dear Sirs,

This practise has been retained to address the conditions of Grant of Permission - see attached. Our clients are prepared to build this building to the 1991 Building Regulations, will this suffice.

We enclose drawing for the treatment of surface water, sewage and water for the proposed development.

Yours faithfully,

PHILIP A. BRUNKARD, C. ENG.

*Compliance Submission?  
a.s.  
21/10/96*

ENCL.

SOUTH DUBLIN COUNTY COUNCIL  
COMHAIRLE CHONTAE ÁTHA CLIATH THEAS



Bosca 4122,  
Lár an Bhaile, Tamhlacht,  
Baile Átha Cliath 24.

Telefon: 01-462 0000  
Facs: 01-462 0104

PLANNING  
DEPARTMENT  
P.O. Box 4122,  
Town Centre, Tallaght,  
Dublin 24.

Telephone: 01-462 0000  
Fax: 01-462 0104

Philip Brunkard,  
42 Monastery Road,  
Clondalkin,  
Dublin 22.


8th July, 1996

Re: Replacement Band Hall at Nangor Road

Dear Sir,

John Bird is on leave at present. If you wish to discuss your proposal please contact Noel Prendergast of this department.

Yours faithfully,

  
Enda P. Conway,  
PLANNING OFFICER.



# DUBLIN COUNTY COUNCIL

GRANT  
PERMISS.

Tel. 724755 (ext. 262/264)

PLANNING DEPARTMENT,  
BLOCK 2,  
IRISH LIFE CENTRE,  
LR. ABBEY STREET,  
DUBLIN 1.

P / 1234 / 92

Notification of Grant of Permission

Local Government (Planning and Development) Acts, 1963-1983

<p>To <b>E. McDonnell,</b> <b>59 Rockfield Drive,</b> <b>Clondalkin,</b> <b>Dublin 22.</b></p> <p>Applicant <b>E. McDonnell.</b></p>	<p>Decision Order <b>P/483/92</b> <b>30.01.92</b> Number and Date</p> <p>Register Reference No. <b>91A/1919</b></p> <p>Planning Control No. <b>04.12.91</b></p> <p>Application Received on <b>04.12.91</b></p>
--	--

A PERMISSION/~~APPLICATION~~ has been granted for the development described below subject to the undermentioned condition  
**replacement band hall at Nangor Road, Clondalkin.**

CONDITIONS	REASONS FOR CONDITIONS
1. The development to be carried out in its entirety in accordance with the plans, particulars and specifications lodged with the application, save as may be required by the other conditions attached hereto.	1. To ensure that the development shall be in accordance with the permission and that effective control be maintained.
2. That before development commences, approval under the Building Bye-Laws be obtained and all conditions of that approval be observed in the development.	2. In order to comply with the Sanitary Services Acts 1878-1964.
3. That the requirements of the Chief Fire Officer be ascertained and strictly adhered to in the development.	3. In the interest of safety and the avoidance of fire hazard.
4. That the requirements of the Supervising Environmental Health Officer be ascertained and strictly adhered to in the development.	4. In the interest of health.
5. That the water supply and drainage arrangements, including the disposal of surface water, be in accordance with the requirements of the County Council.	5. In order to comply with the Sanitary Services Acts 1878-1964.

Over .....

Signed on behalf of the Dublin County Council

*[Signature]*  
For Principal Officer

Date **19 MAR 1992**

Approval of the Council under Building Bye-Laws must be obtained before the development is commenced and it

P / 1234 / 92

6. That a safe access with adequate vision splays from a set back of 15ft. be provided. Provision should also be made for off-street car parking. Details to be agreed in writing with the Planning Authority before commencement of development.

7. That the external appearance of the hall harmonise with those of nearby residential properties.

8. Details of landscaping and boundary treatment to be submitted to and agreed with the Planning Authority prior to commencement of development on site.

NOTE: Compliance with one or more of the conditions of this permission may result in material alterations to the development as initially proposed and, accordingly, may require the submission of a further planning application.

6. In the interest of the proper planning and development of the area.

7. In the interest of visual amenity.

8. In the interest of the proper planning and development of the area.

19 MAR 1992



COMHAIRLE CHONTAE ATHA CLIATH

LOCAL GOVERNMENT (PLANNING AND DEVELOPMENT) ACTS 1963 -1990  
PLANNING REGISTER

REGISTER REFERENCE : 91A/1919

LOCATION : Nangor Road, Clondalkin

PROPOSAL : Replacement band hall

APP. TYPE : Permission

DATE RECEIVED : 04.12.91

AGENT NAME & ADDRESS

E. McDonnell,  
59 Rockfield Drive,  
Clondalkin,  
Dublin 22.

APPLICANT NAME & ADDRESS

St. Joseph's Pipe Band  
C/o E. McDonnell, 59 Rockfield  
Drive, Clondalkin, Dublin 22.

DECISION : to grant permission

O.C.M.No. : P/ 0483 /91 Date : 30/1/92

GRANT : Permission granted

O.C.M.No. : P/ 1234 /92 Date : 19/3/92

APPEAL NOTIFIED : TYPE OF APPEAL :

APPEAL DECISION :

MATERIAL CONTRAVENTION SECTION 26(3) :

ENFORCEMENT : COMPENSATION : PURCHASE NOTICE :

REVOCATION OR AMENDMENT :

E.I.S.REQUESTED : E.I.S.RECEIVED : E.I.S.APPEAL :


REGISTRAR

DATE


RECEIPT NO.





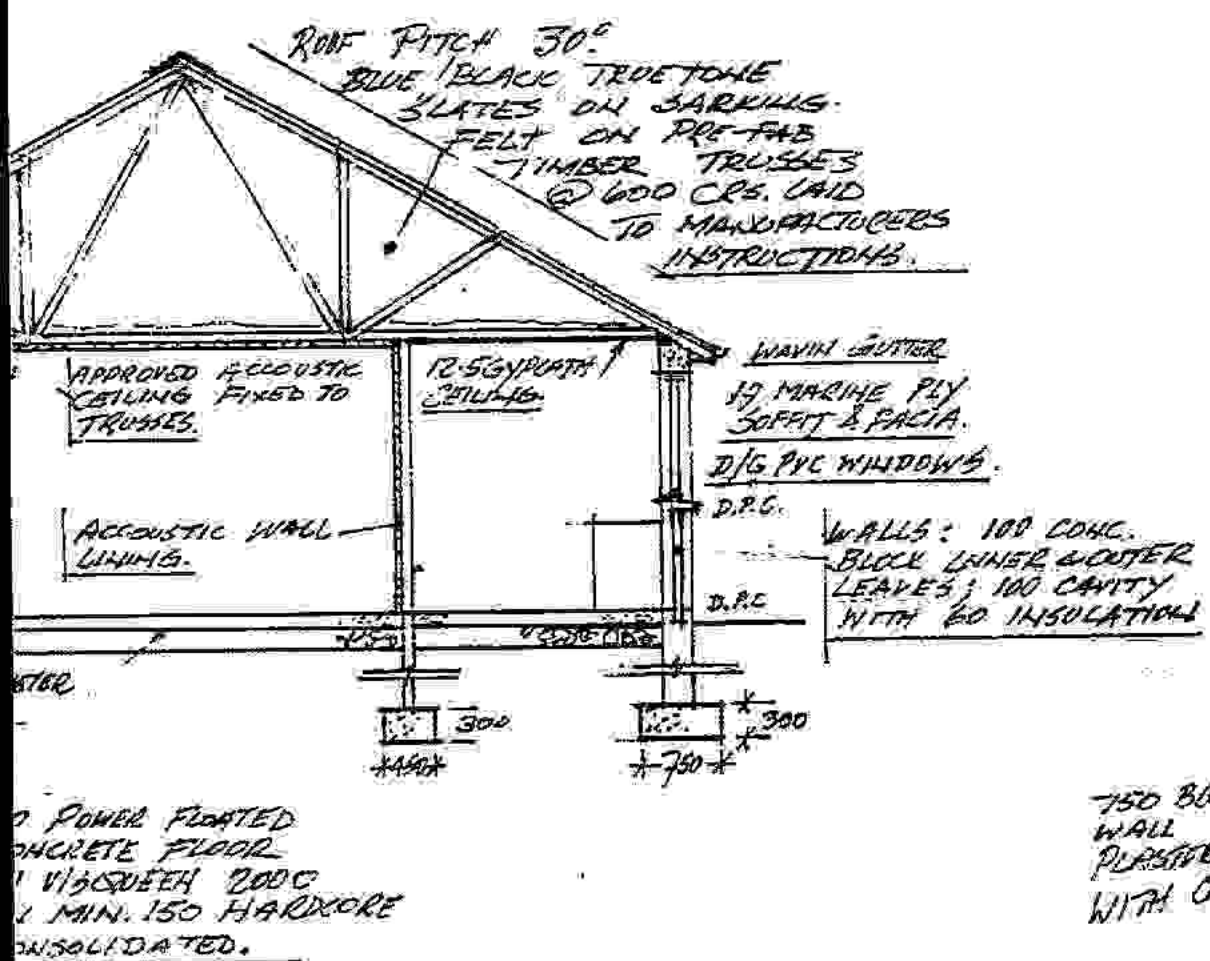


AA

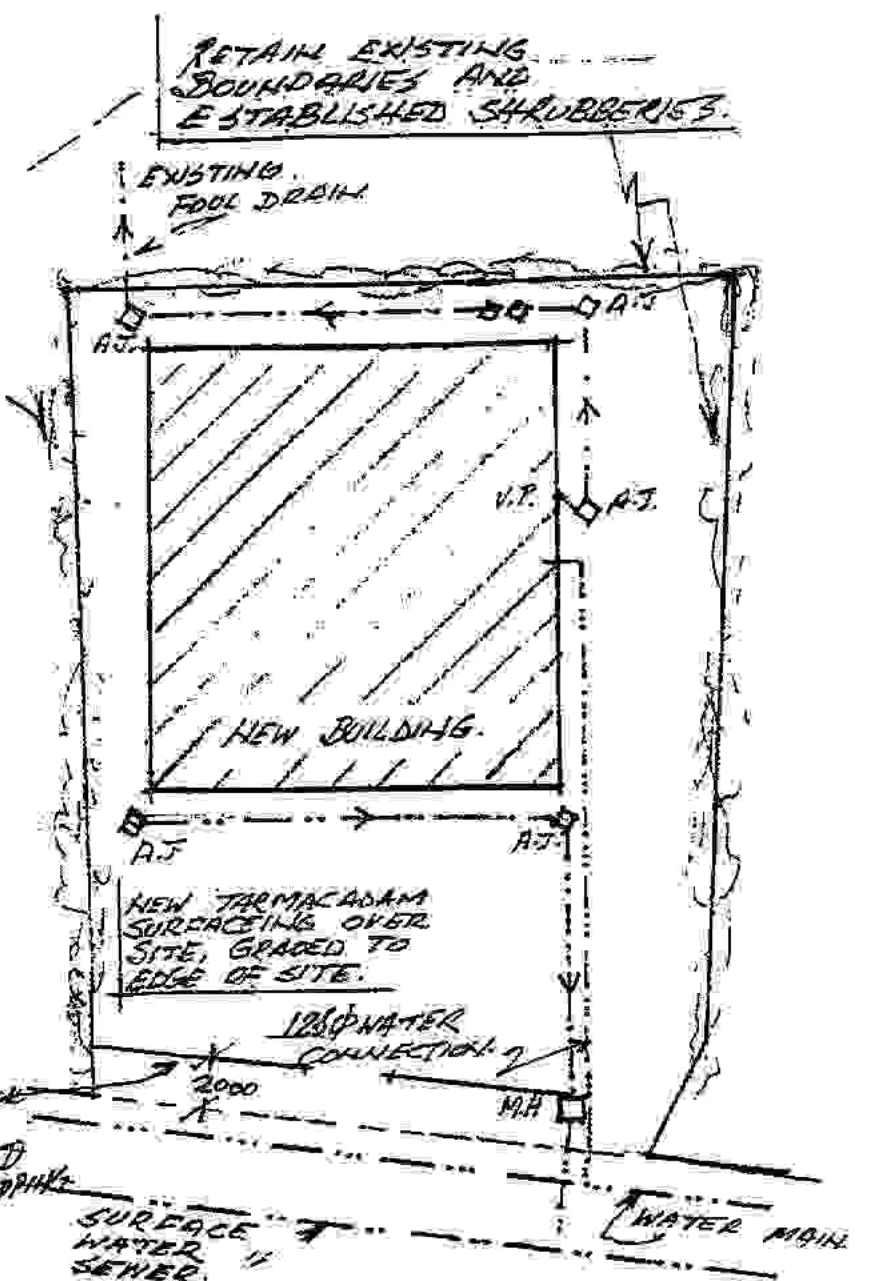

CARRIAGEWAY

BLOCK PLAN

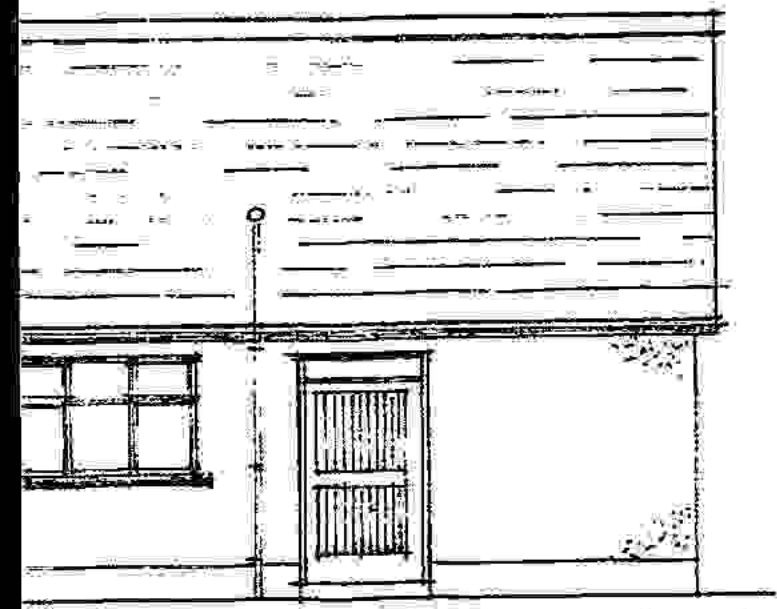

TEAR DOOR & FRAME

BB

- LEGEND:
- (E.L.) EMERGENCY LIGHT TO I.S. 3217; 1989.
  - (S.D.) SMOKE DETECTOR TO I.S. EN 54 PT. 7
  - (H.D.) HEAT DETECTOR TO I.S. EN 54 PT. 8
  - [F.P.] FIRE POINT.

REVISIONS	
PHILIP BRUNKARD & ASSOCIATES CONSULTING ENGINEER	
42 MONASTERY PK. DUBLIN 22	
PHONE	593627
	6288503
	6280340
FAX	592048
TITLE BAND HALL, NANGOR ROAD GLOINDALKIN DUBLIN 22.	
SCALE 1:100	DWG. NO.
DATE 1:250	622/96/3
DRAWN	



Philip Brunkard & Associates,  
42 Monastery Park,  
Clondalkin,  
Dublin 22.

8th October, 1996.

Re: St. Joseph's Pipe Band - 91A/1919  
Compliance with Conditions of Planning Permission

Dear Sir,

I refer to your letter dated 11th July, 1996 regarding the above and wish to inform you that the finishes as proposed in your letter are acceptable to the Council and our Parks Department will contact you separately regarding landscaping proposals for the site.

Also the following reports from our Roads and Environmental Services Departments apply:-

Roads

"The applicants arguments with respect to parking are not acceptable. A number of car spaces could be provided on site at right angles to the road. This submission does not comply with Condition 6."

Environmental Services

**Foul Sewer Report:** Submission does not comply with Condition 5. Applicant must submit a fully detailed drainage proposal to include layout, pipe sizes, gradients, invert and cover levels up to and including connection to public sewer.

**Surface Water Report:** Applicant has altered previously submitted proposal. This is in principle a better solution but there are no details submitted.

**Water Supply Report:** No objection. 24 hour storage to be provided.

Yours faithfully,

-----  
Stephen Ward,  
EXECUTIVE PLANNER.

South Dublin County Council

Comhairle Chontae Atha Cliath Theas

Inter Office Memorandum

From : Stephen Ward

Date : 8th. October 1996.

To : Mr. N. Prendergast.

File Ref : 91A/1919,  
91A/1919/C2.

---

Re. : St. Joseph's Pipe Band ; Compliance with Conditions of Planning Permission.

---

It is recommended that :

- A. P. Bunkard and Associates be written to advising as per attached roads and environmental services reports. The letter should also state that the finishes as proposed in the letter of the 11th. June are acceptable to the Council and that the Parks Department will contact you separately regarding landscaping proposals for the site.
- B. The file be referred to Parks Department for comments on compliance with condition no. 8 of the permission.

Signed : \_\_\_\_\_



Executive Planner.

# DUBLIN COUNTY COUNCIL

Tel. 724755 (ext. 262/264)

PLANNING DEPARTMENT,  
BLOCK 2,  
IRISH LIFE CENTRE,  
LR. ABBEY STREET,  
DUBLIN 1.

Notification of Decision to Grant Permission/Approval

Local Government (Planning and Development) Acts, 1963-1983

<p>To <b>E. McDonnell,</b> <b>59 Rockfield Drive,</b> <b>Clondalkin,</b> <b>Dublin 22.</b></p> <p>Applicant <b>E. McDonnell.</b></p>	<p>Decision Order Number and Date <b>P/483/92 30.01.92</b></p> <p>Register Reference No. <b>91A/1919</b></p> <p>Planning Control No. <b>04.12.91</b></p> <p>Application Received on <b>04.12.91</b></p>
--	---

In pursuance of its functions under the above-mentioned Acts, the Dublin County Council, being the Planning Authority for the County Health District of Dublin, did by Order dated as above make a decision to grant Permission/Approval for:-  
**replacement band hall at Nangor Road, Clondalkin.**

**SUBJECT TO THE FOLLOWING CONDITIONS**

CONDITIONS	REASONS FOR CONDITIONS
1. The development to be carried out in its entirety in accordance with the plans, particulars and specifications lodged with the application, save as may be required by the other conditions attached hereto.	1. To ensure that the development shall be in accordance with the permission and that effective control be maintained.
2. That before development commences, approval under the Building Bye-Laws be obtained and all conditions of that approval be observed in the development.	2. In order to comply with the Sanitary Services Acts, 1878-1964.
3. That the requirements of the Chief Fire Officer be ascertained and strictly adhered to in the development.	3. In the interest of safety and the avoidance of fire hazard.
4. That the requirements of the Supervising Environmental Health Officer be ascertained and strictly adhered to in the development.	4. In the interest of health.
5. That the water supply and drainage arrangements, including the disposal of surface water, be in accordance with the requirements of the County Council.	5. In order to comply with the Sanitary Services Acts, 1878-1964.

Over .....

Signed on behalf of the Dublin County Council

*[Signature]*  
For Principal Officer

30 January, 1992.

Date

**IMPORTANT: Turn overleaf for further information**



CONDITIONS

REASONS FOR CONDITIONS

6. That a safe access with adequate vision splays from a set back of 15ft. be provided. Provision should also be made for off-street car parking. Details to be agreed in writing with the Planning Authority before commencement of development.

7. That the external appearance of the hall harmonise with those of nearby residential properties.

8. Details of landscaping and boundary treatment to be submitted to and agreed with the Planning Authority prior to commencement of development on site.

**NOTE:** Compliance with one or more of the conditions of this permission may result in material alterations to the development as initially proposed and, accordingly, may require the submission of a further planning application.

6. In the interest of the proper planning and development of the area.

7. In the interest of visual amenity.

8. In the interest of the proper planning and development of the area.

**NOTE:**

If there is no appeal to An Bord Pleanala against this decision PERMISSION/APPROVAL will be granted by the Council as soon as may be after the expiration of the period for the taking of such appeal. If every appeal made in accordance with the Acts has been withdrawn, the Council will grant the PERMISSION/APPROVAL after the withdrawal.

An appeal against the decision may be made to An Bord Pleanala. The applicant may appeal within one month from the date of receipt by him of this notification. ANY OTHER PERSON may appeal within twenty-one days beginning on the date of the decision.

An appeal shall be in writing and shall state the subject matter and grounds of the appeal. It should be addressed to:—  
An Bord Pleanala, Blocks 6 and 7, Irish Life Centre, Lower Abbey Street, Dublin 1.

(1) An appeal lodged by an applicant or his agent with An Bord Pleanala will be invalid unless accompanied by a fee of £36 (Thirty-six Pounds). (2) A party to an appeal making a request to An Bord Pleanala for an Oral Hearing of an appeal must, *in addition* to (1) above, pay to An Bord Pleanala a fee of £36 (Thirty-six Pounds). (3) A person who is not a party to an appeal must pay a fee of £10 (Ten Pounds) to An Bord Pleanala when making submissions or observations to An Bord Pleanala in relation to an appeal.

Approval of the Council under Building Bye-Laws must be obtained and the terms of the approval must be complied with in the carrying out of the work before any development which may be permitted is commenced.

Building Control Department,  
Liffey House,  
Tara Street,  
Dublin 1.  
Telephone: 773066



Bloc 2, Ionad Bheatha na hÉireann,  
Block 2, Irish Life Centre,  
Sraid na Mainistreach Iacht,  
Lower Abbey Street,  
Baile Atha Cliath 1.  
Dublin 1.  
Telephone. (01)724755  
Fax. (01)724896

Register Reference : 91A/1919

Date : 5th December 1991

LOCAL GOVERNMENT (PLANNING AND DEVELOPMENT) ACTS, 1963 TO 1990

---

Dear Sir/Madam,

DEVELOPMENT : Replacement band hall  
LOCATION : Nangor Road, Clondalkin  
APPLICANT : St. Joseph's Pipe Band  
APP. TYPE : PERMISSION

With reference to the above, I acknowledge receipt of your application received on 4th December 1991.

Yours faithfully,

.....  
FOR PRINCIPAL OFFICER

E. McDonnell,  
59 Rockfield Drive,  
Clondalkin,  
Dublin 22.



no fee enclosed


# ST. JOSEPH'S PIPE BAND, CLONDALKIN

President: J. GALLAGHER  
V. President: G. Mahady  
Chairman: P. CROKE  
V. Chairman: J. Quirke  
Treasurer: J. TULLY

Hon. Sec. E. McDONNELL  
59 Rockfield Drive,  
Clondalkin,  
Dublin 22.  
Phone: 593900

91A/1919  
1.4.0

P.  
NIL

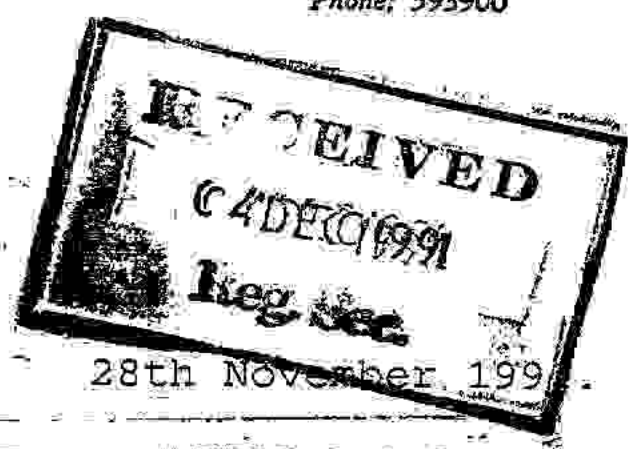

Dublin Planning Officer,  
Dublin County Council,  
Irish Life Centre,  
Lower Abbey Street,  
Dublin 1.

Just  
hes  
27/11/91

CO. DUBLIN St. Joseph's Pipe  
Band, seeks permission for  
replacement band hall at  
Nangor Road, Clondalkin. E.  
McDonnell.

Dear Sir,

On 30th April 1980 you granted permission under the Planning Acts for a proposed Band Hall at Nangor Road for St. Joseph's Pipe Band, register ref. TA101, Planning Control No. 15684, decision order PA/488/80. Due to our financial circumstances we were unable to proceed with the proposal at the time and have had to leave the scheme in abeyance until now.

I now wish to re-apply for permission for the Band Hall and I enclose four copies of the original drawing. Every detail is as it was ten years ago and which you will have in your files. I enclose a page from the Morning Press for 27th November 1991 in which I have published the necessary notice and shall be obliged for early permission.

As the band is a completely voluntary organisation, community based and providing music and spectacle for a wide range of public events I shall be very glad if you will waive the application fees in the case of this submission.

Thanking You,

Yours faithfully,

*Edward McDonnell*  
EDWARD MCDONNELL

03 17-15