

M Galvin

Noted. Should we consider  
temp permission until ideas for  
Conservation Area are formulated?

PLANNING DEPARTMENT  
DUBLIN COUNTY COUNCIL  
IRISH LIFE CENTRE

18th July 1991

*[Signature]*  
17/7/91

~~John Bird,  
Senior Planner.~~

RE: RE-FURBISH BUS SHELTER - OPP.  
BOB'S UNISEX HAIR SALON, MAIN STREET, LUCAN.  
REG. REF. 91A 1011.

This is a proposal to replace the existing bus shelter with a shelter that has larger advertising panels with internal illumination.

The location is well screened by deciduous trees overhanging the high stone wall bounding the footpath.

The bus shelter is incorrectly located (opposite the presbyterian church) on the submitted OS map. The correct location is 2 buildings west of the Church of Ireland Church.

The refurbishment proposed will not detract from the amenity of the Main Street.

Mary Darley  
MARY DARLEY,  
A/EXECUTIVE PLANNER.

Should they be asked for a revised  
location map? Proposed shelter  
is in the wrong place.

*[Signature]*

MD/JO'M.



LOCALITY GOVERNMENT (PLANNING AND DEVELOPMENT) ACTS, 1983 TO 1982

ASSESSMENT OF FINANCIAL CONTRIBUTION

REG. REF.:

CONT. REG.:

SERVICES INVOLVED: WATER/FOUL SEWER/SURFACE WATER

AREA OF SITE:

FLOOR AREA OF PRESENT PROPOSAL:

MEASURED BY:

CHECKED BY:

METHOD OF ASSESSMENT:

TOTAL ASSESSMENT

MANAGER'S ORDERED NO: 37 /  
DATED

ENTERED IN CONTRIBUTIONS REGISTER:

DEVELOPMENT CONTROL ASSISTANT GRADE

Mary G.

PLANNING DEPT.  
DEVELOPMENT & CONTROL SECT.  
Date: 16.07.91  
Time: 2.00

DUBLIN COUNTY COUNCIL

REG. REF: 91A/1011.  
DEVELOPMENT: Re-furbish bus shelter.  
LOCATION: Opp. Bob's Unisex Hair Salon, Main Street, Lucan.  
APPLICANT: Dublin Bus.  
DATE LODGED: 19.6.91.

There is no bus stop or shelter at the location shown on the map, and the site is close to a bend with full centreline. A new bus stop or shelter here would require the provision of a layby to prevent dangerous overtaking movements.

If permission is granted for this proposal it should be subject to:-

- 1) A new bus layby to be provided on site by applicant at his own expense, details to be agreed with Roads.
- 2) Side panel to be removed from bus shelter, so as not to obscure vision at nearby private access to Embassy.
- 3) Shelter to be situated <sup>DELETE</sup> ~~so that the back panel is close to a front boundary.~~
- 4) That the applicants indemnify the County Council against any claim made against the Authority as a result of the presence of the structure on a public property.
- 5) That the applicant accepts responsibility for the removal of the structure at his own expense if such is necessary for the purpose of road widening, reconstruction or repair and for the repair, replacement and renewal of any services installed in the public street.
- 6) The panels shall not be lit in such a manner so as to cause excessive glare or distraction to road users or adjoining property owners.
- 7) The level of illumination to be reviewed at any time by the Roads Department and adjustments to be made by the applicant if requested by Dublin County Council.

TR/BMCC  
10.7.91.

SIGNED: Jane Long  
DATE: 18/7/91

ENDORSED: C.P. Buck  
DATE: 10/7/91

EASTERN HEALTH BOARD

P.C. \_\_\_\_\_ Reg. Ref: 91R 1011

Proposed: Bungalows & bicycle

At: Brook Road, Rush.

For: P. Jones.

Plans lodged: \_\_\_\_\_

Architect: \_\_\_\_\_

Observations and recommendations of Env. Health Officers and/or Supervising Env. Health Officer.

The attached revised proposal was submitted to this office recently.

No objection to this proposal provided that if a conventional percolation area is proposed that its design, and that of the reserve percolation area, be

in accordance with HRS SR/6 1975 recommendations.

James G. Osborne  
26 July '91.

PLANNING DEPT.	
DEVELOPMENT CONTROL SECT	
Date .....	8/8/91
Time .....	4.10

John Healy  
26/7/91

MG

P/3674/A1

# COMHAIRLE CHONTAE ÁTHA CLIATH

## Record of Executive Business and Manager's Orders

Register Reference : 91A/1011

Date Received : 19th June 1991

Correspondence : Dublin Bus,  
Name and : 59 Upper O'Connell Street,  
Address : Dublin 1.

Development : Re-furbish bus shelter

Location : Opp. Bob's Unisex Hair Salon, Main Street, Lucan

Applicant : Dublin Bus

App. Type : Permission

Zoning : C1

(MG/CM)

Report of the Dublin Planning Officer, dated 2nd August, 1991.

This is an application for permission to refurbish an existing bus shelter at Main Street, Lucan Village.

A newspaper advertisement submitted identifies the proposed location as "opposite Bobs Unisex Hair Salon". (The location of the existing bus stop). However, the site location map identifies the site incorrectly. A revised site location map was submitted by the applicants on 28/91.

Lodged plans provide for the erection of 1.4m x 4.1m. bus shelter with a large advertising panel to the side. This is to be set back against an existing c.2 metre high wall and will be well screened by existing trees.

Lodged plans provide for illumination by means of:

- (1) illuminated side panels and
- (2) fluorescent roof lighting.

This will improve pedestrian safety at this location.

Forward Planning report notes that the proposed development will not detract from the amenity of Main Street.

Roads Department Report refers to the incorrect location only

I recommend that a decision to Grant Permission be made under the Local Government (Planning and Development) Acts, 1963-1990, subject to the following

6) conditions:-

CONDITIONS / REASONS

# COMHAIRLE CHONTAE ÁTHA CLIATH

## Record of Executive Business and Manager's Orders

Reg. Ref: 91A/1011

Page No: 0002

Location: Opp. Bob's Unisex Hair Salon, Main Street, Lucan.

01 The development to be carried out in its entirety in accordance with the plans, particulars and specifications lodged with the application save as may be required by the other conditions attached hereto.

REASON: To ensure that the development shall be in accordance with the permission and that effective control be maintained.

02 That the applicants indemnify the County Council against any claim made against the Authority as a result of the presence of the structure on a public property.

REASON: In the interest of the proper planning and development of the area.

03 That the applicant makes satisfactory arrangements for the maintenance, repair and upkeep of the structure.

REASON: In the interest of amenity and public safety.

04 That the applicant accepts responsibility for the removal of the structure at his own expense if such is necessary for the purpose of road widening, reconstruction or repair and for the repair, replacement and renewal of any services installed in the public street.

REASON: In the interest of the proper planning and development of the area. *A conservation study is being carried out in this area, & at the present time it is not known if this is the optimum location for this shelter.*

05 The panels shall be lit in such a manner so as not to cause excessive glare or distraction to road users or adjoining property owners.

REASON: In the interest of public safety and amenity.

06 The level of illumination to be reviewed at any time by the Roads Department and adjustments to be made by the applicant if requested by Dublin County Council.

REASON: To comply with the requirements of the Roads Department.

07 ~~That the side panel (illuminated advertising panel) be omitted.~~

~~REASON: In the interest of traffic safety.~~

~~7. ~~For the side panel (illuminated advertising panel) be omitted.~~~~

~~Reason: To prevent distraction of road users and to ensure safety.~~

COMHAIRLE CHONTAE ÁTHA CLIATH

Record of Executive Business and Manager's Orders

Reg. Ref: 91A/1011

Page No: 0003

Location: Opp. Bob's Unisex Hair Salon, Main Street, Lucan



*MS*

Endorsed: - .....  
for Principal Officer

.....  
for Dublin Planning Officer

Order: A decision pursuant to section 26(1) of the Local Government (Planning and Development) Acts, 1963-1990 to GRANT PERMISSION for the above proposal subject to the (6) conditions set out above is hereby made.

Dated : ..... 14 August 1991 .....  
ASSISTANT CITY AND COUNTY MANAGER

to whom the appropriate powers have been delegated by order of the Dublin City and County Manager dated 26th July, 1991.

*6th August*

*Approved Officer*



Mary Galvin

DUBLIN COUNTY COUNCIL

PLANNING DEPT.  
DEVELOPMENT CONTROL SECT  
Date 16.07.91  
Time 2.00

REG. REF: 91A/1011.  
DEVELOPMENT: Re-furbish bus shelter.  
LOCATION: Opp. Bob's Unisex Hair Salon, Main Street, Lucan.  
APPLICANT: Dublin Bus.  
DATE LODGED: 19.6.91.

There is no bus stop or shelter at the location shown on the map, and the site is close to a bend with full centreline. A new bus stop or shelter here would require the provision of a layby to prevent dangerous overtaking movements.

If permission is granted for this proposal it should be subject to:-

- 1) A new bus layby to be provided on site by applicant at his own expense, details to be agreed with Roads.
- 2) Side panel to be removed from bus shelter, so as not to obscure vision at nearby private access to Embassy.
- 3) Shelter to be situated <sup>opposite</sup> so that the back panel is close to a front boundary.
- 4) That the applicants indemnify the County Council against any claim made against the Authority as a result of the presence of the structure on a public property.
- 5) That the applicant accepts responsibility for the removal of the structure at his own expense if such is necessary for the purpose of road widening, reconstruction or repair and for the repair, replacement and renewal of any services installed in the public street.
- 6) The panels shall not be lit in such a manner so as to cause excessive glare or distraction to road users or adjoining property owners.
- 7) The level of illumination to be reviewed at any time by the Roads Department and adjustments to be made by the applicant if requested by Dublin County Council.

TR/BMcC  
10.7.91.

SIGNED: [Signature]  
DATE: 18/7/91

ENDORSED: [Signature]  
DATE: 10/7/91



Bloc 2, Ionad Bheatha na hEireann,  
Block 2, Irish Life Centre,  
Sraid na Mainistreach Iacht,  
Lower Abbey Street,  
Baile Atha Cliath 1.  
Dublin 1.  
Telephone. (01)724755  
Fax. (01)724896

NOTIFICATION OF DECISION TO GRANT PERMISSION  
LOCAL GOVERNMENT (PLANNING AND DEVELOPMENT) ACTS 1963-1990.

Decision Order Number : P/ 3674 /91      Date of Decision : 14th August 1991

Register Reference : 91A/1011                      Date Received : 19th June 1991

Applicant : Dublin Bus

Development : Re-furbish bus shelter

Location : Opp. Bob's Unisex Hair salon, Main Street, Lucan

Time Extension(s) up to and including :

Additional Information Requested/Received : //

In pursuance of its functions under the above mentioned Acts, the Dublin County Council, being the Planning Authority for the County Health District of Dublin, did by Order dated as above make a decision to GRANT PERMISSION in respect of the above proposal.

subject to the conditions on the attached Numbered Pages.

NUMBER OF CONDITIONS:- 6.....ATTACHED.

Signed on behalf of the Dublin county council..... *Rose Kenny*.....  
for Principal Officer

Date: 15/8/91.....

Dublin Bus,  
59 Upper O'Connell Street,  
Dublin 1.


Reg.Ref. 91A/1011  
Decision Order No. P/ 3674 /91  
Page No: 0002



Bloc 2, Ionad Bheatha na hEireann,  
Block 2, Irish Life Centre,  
Sraid na Mainistreach Iacht,  
Lower Abbey Street,  
Baile Atha Cliath 1.  
Dublin 1.  
Telephone. (01)724755  
Fax. (01)724896

C O N D I T I O N S / R E A S O N S

- 01 The development to be carried out in its entirety in accordance with the plans, particulars and specifications lodged with the application save as may be required by the other conditions attached hereto.  
REASON: To ensure that the development shall be in accordance with the permission and that effective control be maintained.
- 02 That the applicants indemnify the County Council against any claim made against the Authority as a result of the presence of the structure on a public property.  
REASON: In the interest of the proper planning and development of the area.
- 03 That the applicant makes satisfactory arrangements for the maintenance, repair and upkeep of the structure.  
REASON: In the interest of amenity and public safety.
- 04 That the applicant accepts responsibility for the removal of the structure at his own expense if such is necessary for the purpose of road widening, reconstruction or repair and for the repair, replacement and renewal of any services installed in the public street.  
REASON: In the interest of the proper planning and development of the area. A conservation study is being carried out in this area at the present time, it is not known if this is the optimum location for this shelter.
- 05 The panels shall be lit in such a manner so as not to cause excessive glare or distraction to road users or adjoining property owners.  
REASON: In the interest of public safety and amenity.
- 06 The level of illumination to be reviewed at any time by the Roads Department and adjustments to be made by the applicant if requested by Dublin County Council.  
REASON: To comply with the requirements of the Roads Department.

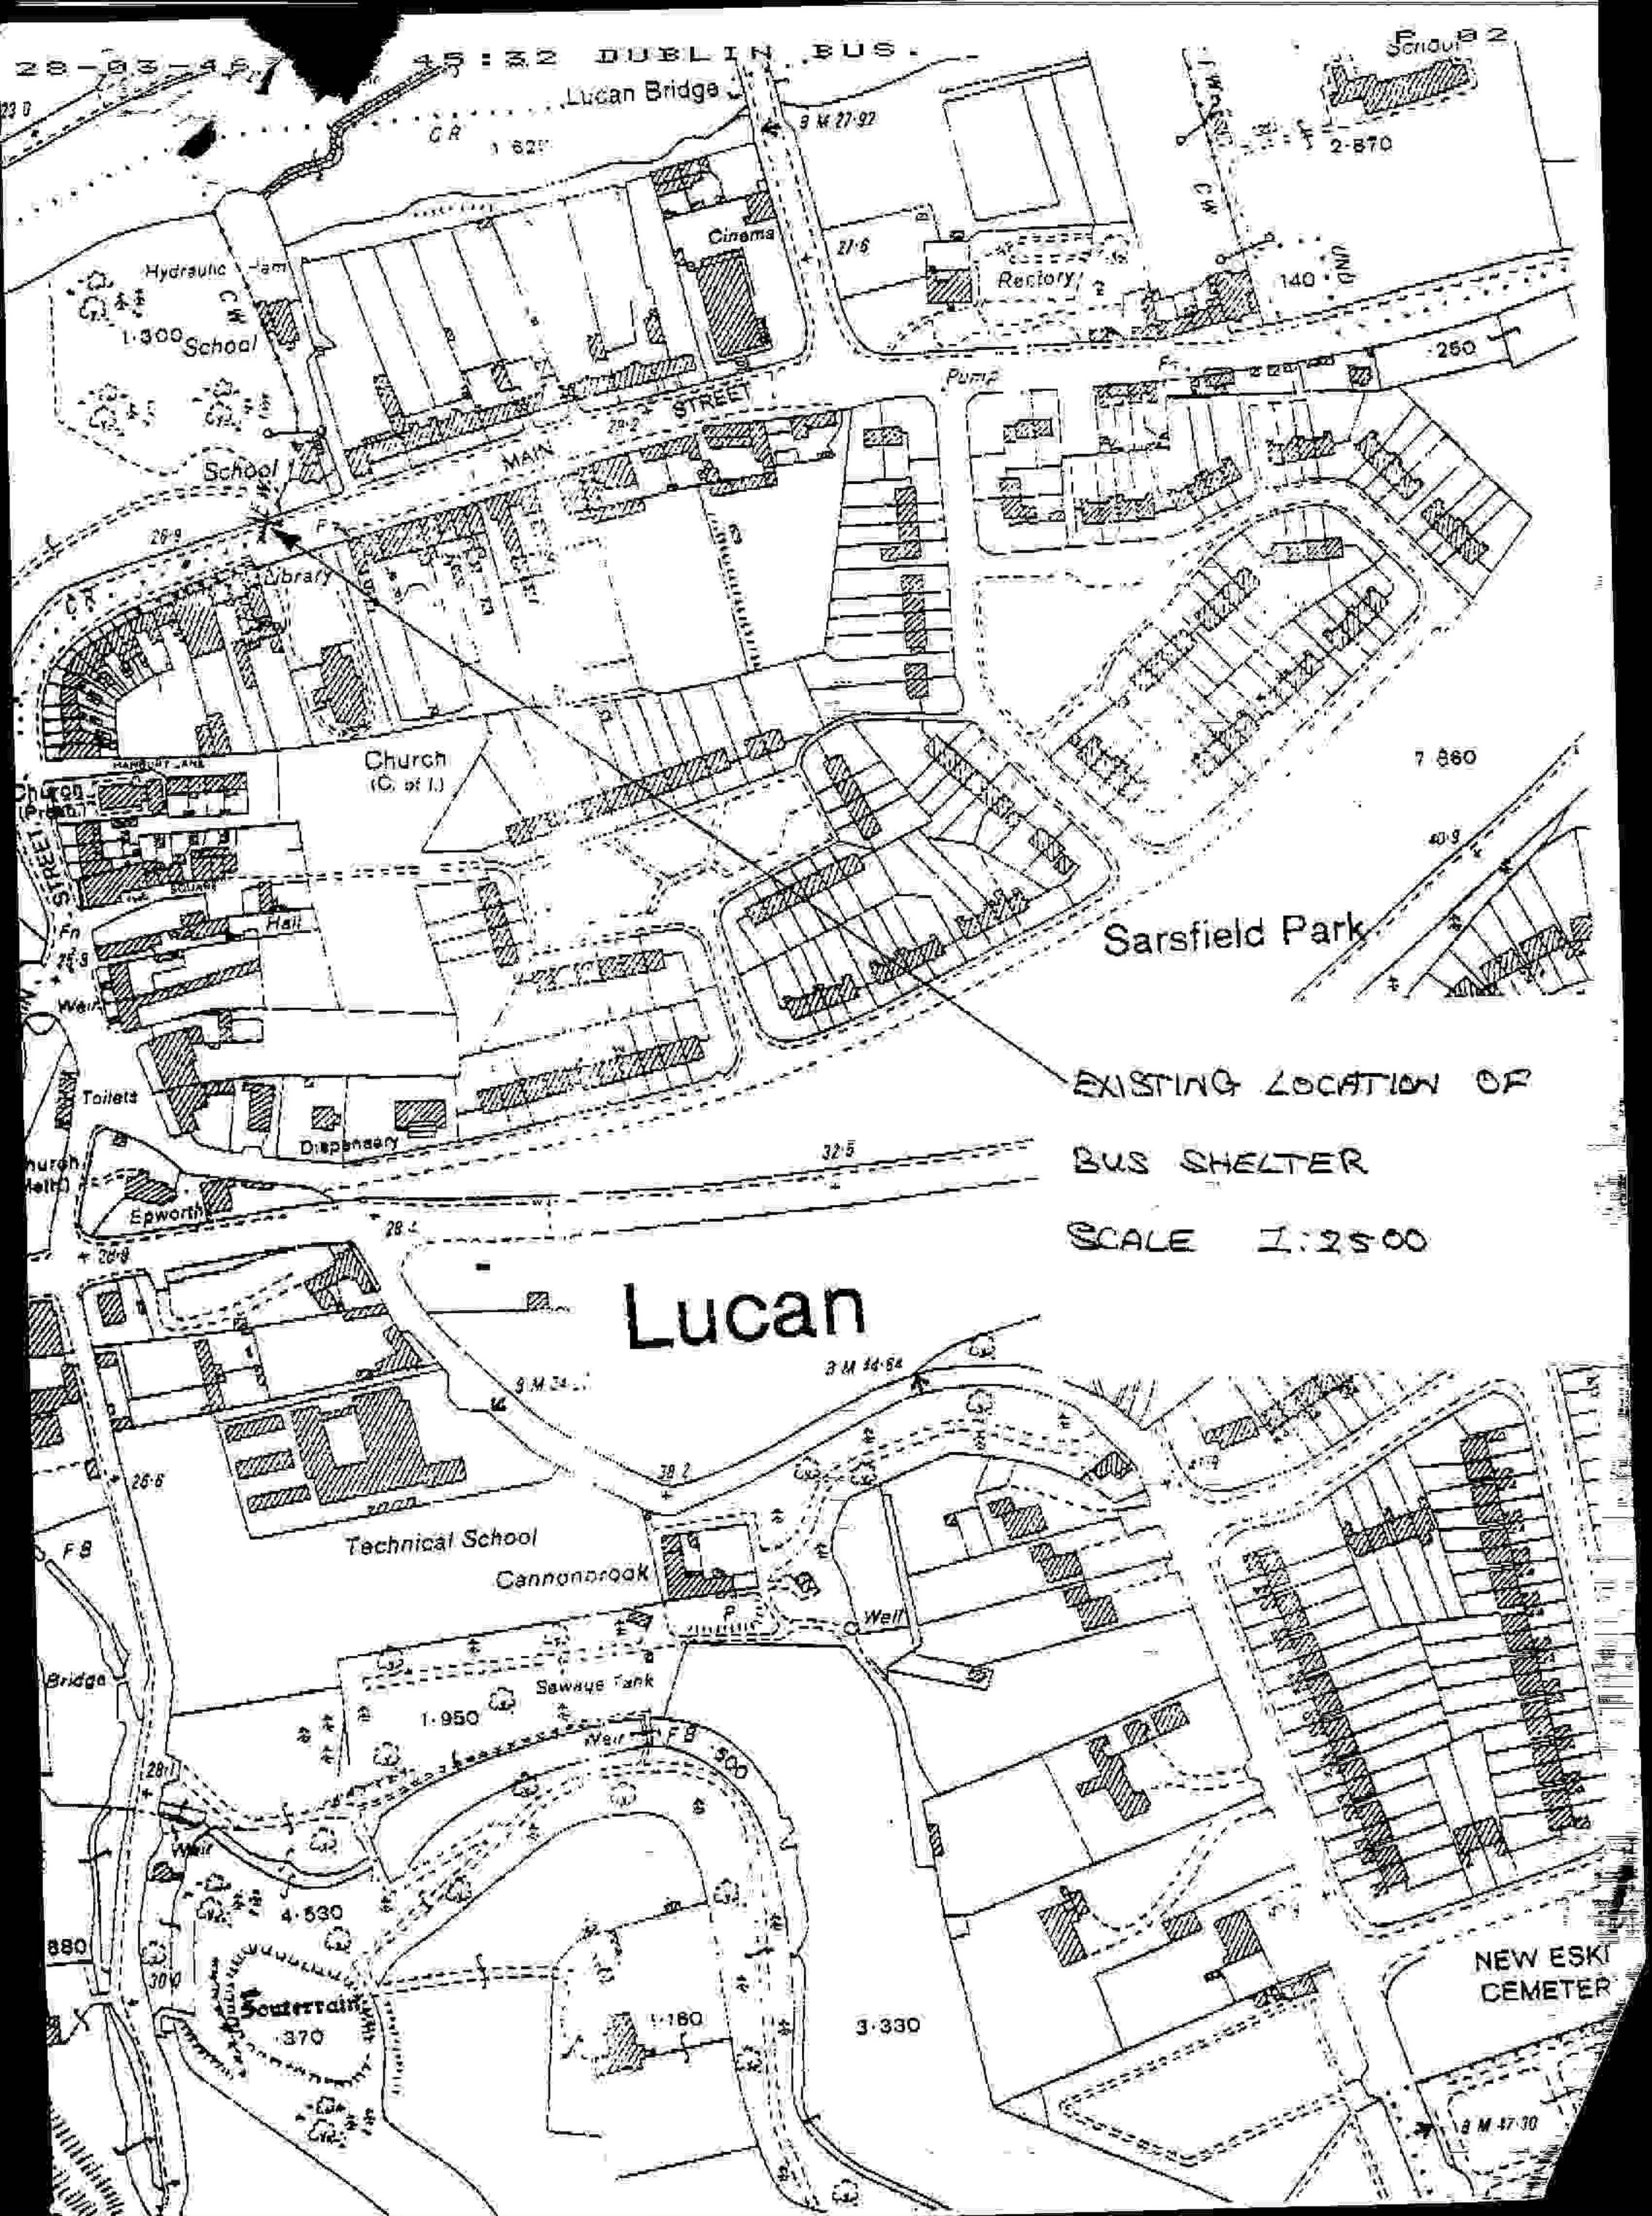

45:32 DUBLIN BUS.

Lucan Bridge

Sarsfield 2

Cinema

Restory

School

Church (C. of I.)

Sarsfield Park

# Lucan

EXISTING LOCATION OF  
BUS SHELTER  
SCALE 1:2500

Technical School

Cannonbrook

Sawage Tank

NEW ESKI  
CEMETER

Sawage Tank

3-330

18 M 47-30

Building Control Department,  
Liffey House,  
Tara Street,  
Dublin 1.  
Telephone: 773066



Bloc 2, Ionad Bheatha na hEireann,  
Block 2, Irish Life Centre,  
Sraid na Mainistreach Iacht,  
Lower Abbey Street,  
Baile Atha Cliath 1,  
Dublin 1.  
Telephone. (01)724755  
Fax. (01)724896

Register Reference : 91A/1011

Date : 20th June 1991

LOCAL GOVERNMENT (PLANNING AND DEVELOPMENT) ACTS, 1963 TO 1990

Dear Sir/Madam,

DEVELOPMENT : Re-furbish bus shelter

LOCATION : Opp. Bob's Unisex Hair Salon, Main Street, Lucan

APPLICANT : Dublin Bus

APP. TYPE : PERMISSION

With reference to above, I acknowledge receipt of your application received on 19th June 1991.

Yours faithfully,

.....  
PRINCIPAL OFFICER

Dublin Bus,  
59 Upper O'Connell Street,  
Dublin 1.

DUBLIN COUNTY COUNCIL

- 716 B/s St Lomans Hosp on Lucan Rd
- ~~652 Opp Bob's Unisex Hair Salon Main St. Lucan~~
- 635 At Entrance to St Ita's Hosp, Portrane, Co. Dublin
- 628 O/s The Balrothery Inn, Main Dublin/Belfast Rd, Balrothery
- 638 Opp Park on Old Bawn Rd, Tallaght
- 650 Opp Rathfarnham Castle on Rathfarnham By-Pass
- 627 O/s no. 23 Millgate Drv
- 647 O/s Park Whitehall Rd West
- 720 O/s No. 111 & 113 Kennelsfort Rd, Palmerstown

19/6/91

P  
2.12.4  
91A/1011

Irish  
Press  
19/6/91

17/6

DUBLIN COUNTY COUNCIL -  
Dublin Bus are applying to Dub-  
lin County Council for planning  
permission to re-furbish the fol-  
lowing list of existing Bus Shel-  
ters: B/S St. Lomans Hospital on  
Lucan Rd.; Opp. Bob's Unisex  
Hair Salon, Main St., Lucan; At  
entrance to St. Ita's Hospital,  
Portrane, Co. Dublin; O/S The  
Balrothery Inn, Main Dublin/Bel-  
fast Rd., Balrothery; Opp. Park  
on Old Bawn Rd., Tallaght; Opp.  
Rathfarnham Castle on Rathfarn-  
ham By-Pass; O/S No.23 Millgate  
Drive; O/S Park, Whitehall Rd.  
West; O/S No. 111 & 113 Kennels-  
fort Rd., Palmerstown.

  
**BUS ÁTHA CLIATH**  
**DUBLIN BUS**


59 UPPER O'CONNELL STREET, DUBLIN 1,  
TELEPHONE (01) 720000. TELEX 30318. FAX 731195.

Your ref:

Our ref:

Date: 18th June 1991

Dublin County Council,  
Planning Dept.,  
Irish Life Centre,  
Lr. Abbey St.,  
Dublin 2.  
-----

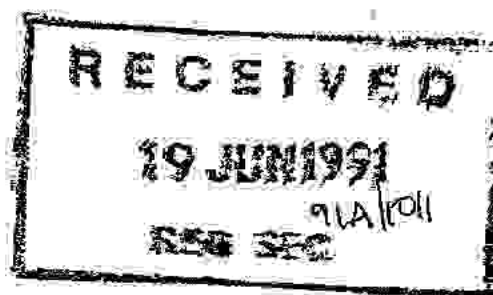

Dear Sirs,

I wish to apply for planning permission to refurbish 9 existing bus shelters as per the attached list. It is planned to redevelop the shelters in more modern and improved material and in a slightly altered format. The details of the proposed shelters are shown in the attached drawings and specifications.

In support of my application I attach a set of documents containing:-

- 4 copies of side plan
- 4 copies of location plan
- 4 copies of structural sketch of bus shelter
- 1 Bank Draft for £360.00.

I also attach a copy of Irish Independent dated 19th June 1991 carrying a notice of intention to apply for planning permission.

Yours faithfully,

*John Browne*

PP  
John Browne  
Executive Director.

19 JUN 91

BUS ÁTHA CLIATH - DUBLIN BUS  
A Subsidiary of Córas Iompair Éireann

DIRECTORS G.T. Paul Conlon, CHAIRMAN, MANAGING John Browne, A. Flynn, Michael Faherty, Stewart Harrington.  
REGISTERED OFFICE 59 UPPER O'CONNELL STREET DUBLIN 1. REGISTERED IN IRELAND NO. 119569.

**COMHAIRLE CHONTAE ÁTHA CLIATH**

RECEIPT CODE

PAID BY — DUBLIN COUNTY COUNCIL

CASH  46/49 UPPER O'CONNELL STREET,

CHEQUE

M.O.

B.L.

I.T.

DUBLIN RECEIVED

19 JUN 1991

N 41294

REG SEC. *91/1011*

Received this 20/1/91 day of June 1991

from Com. Áth. Cliath

57 Upper O'Connell St.

21


the sum of three hundred and fifty Pounds

planning application at various Pence, being 500 for 9

locations

St. Michaels Place S. CAREY *11/8/91*  
Cashier Principal Officer



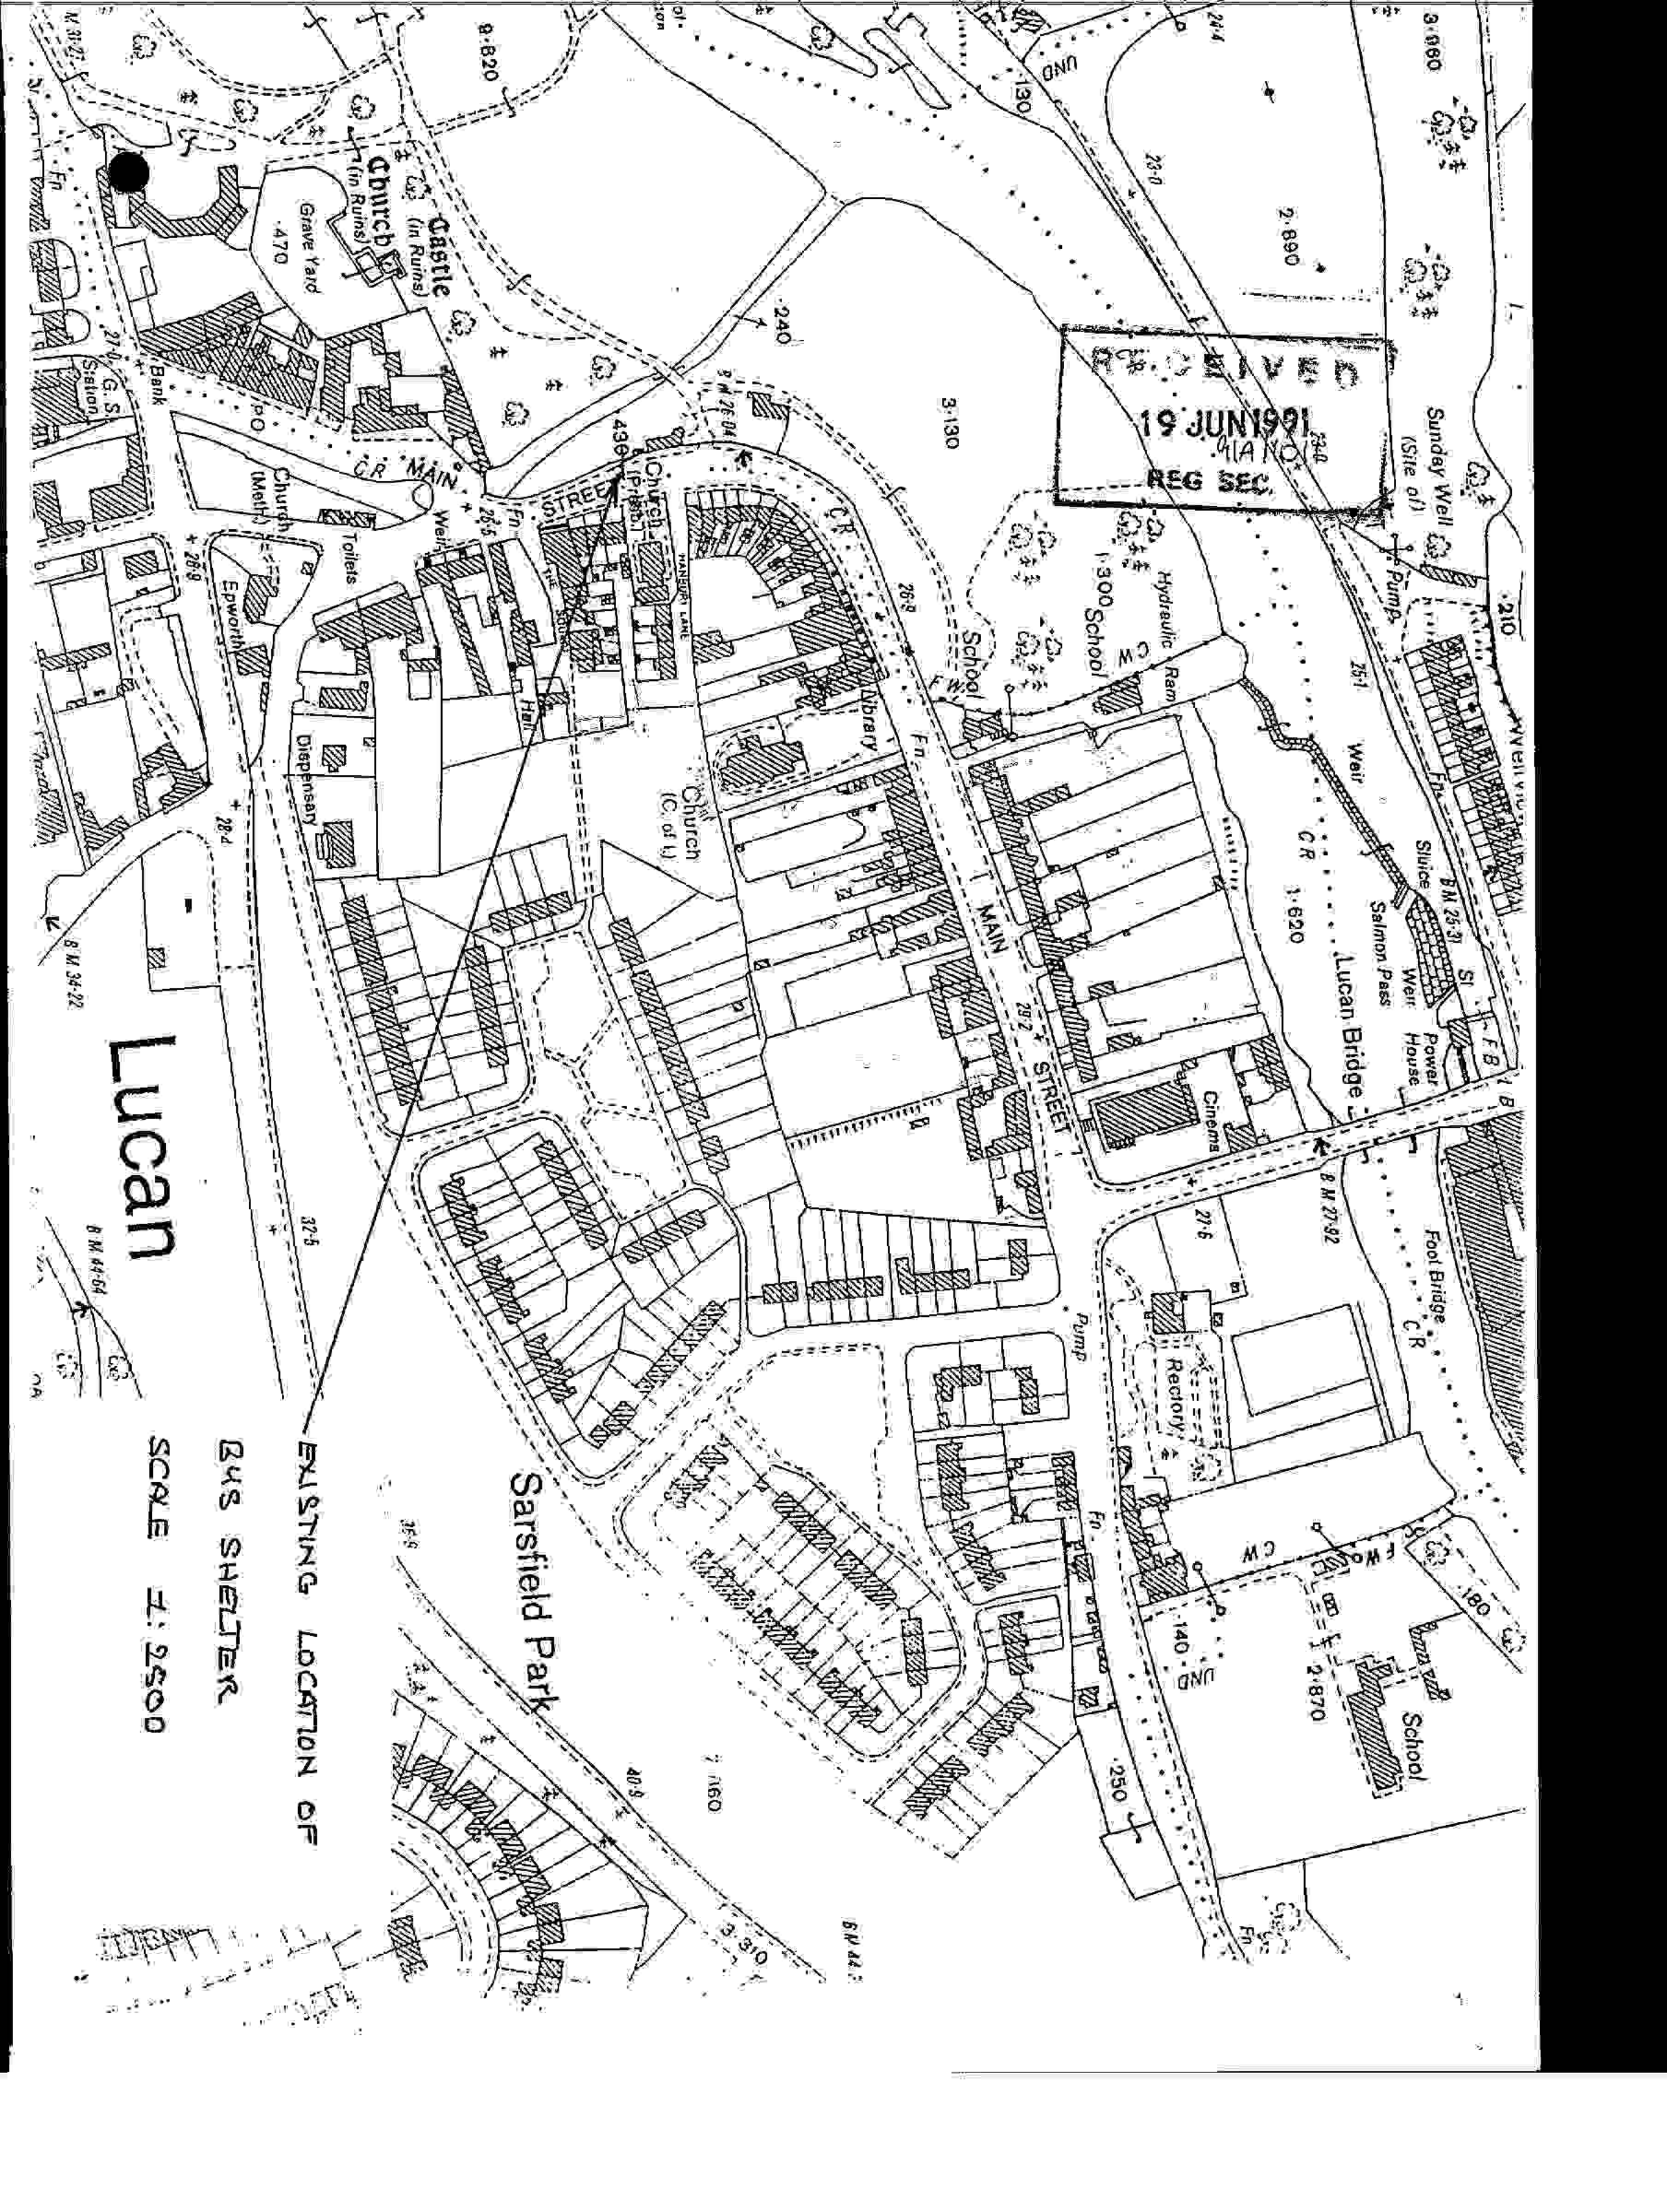

RECEIVED  
19 JUN 1991  
11A NO.  
REG SEC

# Lucan

SCALE 1:2500

BUS SHELTER

EXISTING LOCATION OF

Sarsfield Park

RECEIVED  
19 JUN 1991  
11A NO.  
REG SEC

# Lucan

SCALE 1:2500

BUS SHELTER

EXISTING LOCATION OF

Sarsfield Park

RECEIVED  
19 JUN 1991  
11A NO.  
REG SEC

From The Old Hill

Main Street Lucan

To Leixlip

Footpath

2.4m


1.4m x 1.0m

4.116m

canal/envelope shelter no. 652

existing location of bus shelter

Footpath

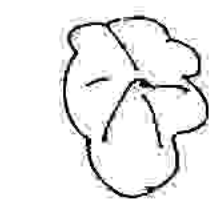

TREES



2.3m high wall




RECEIVED  
16 JUN 1991  
DIA/Hall

Dublin Bus  
Transportation Planning Dept.  
59 Upper O'Connell St.  
Dublin 1.  
Ph. 720000

**Proposed refurbishment  
of bus shelter No. 652  
opposite 'Bobs Unisex  
Hair Salon' on Main Street  
Lucan.**


Scales 1:100  
Date: 13/06/1991  
Drawing No. 162/30  
Drawn By: T.D.

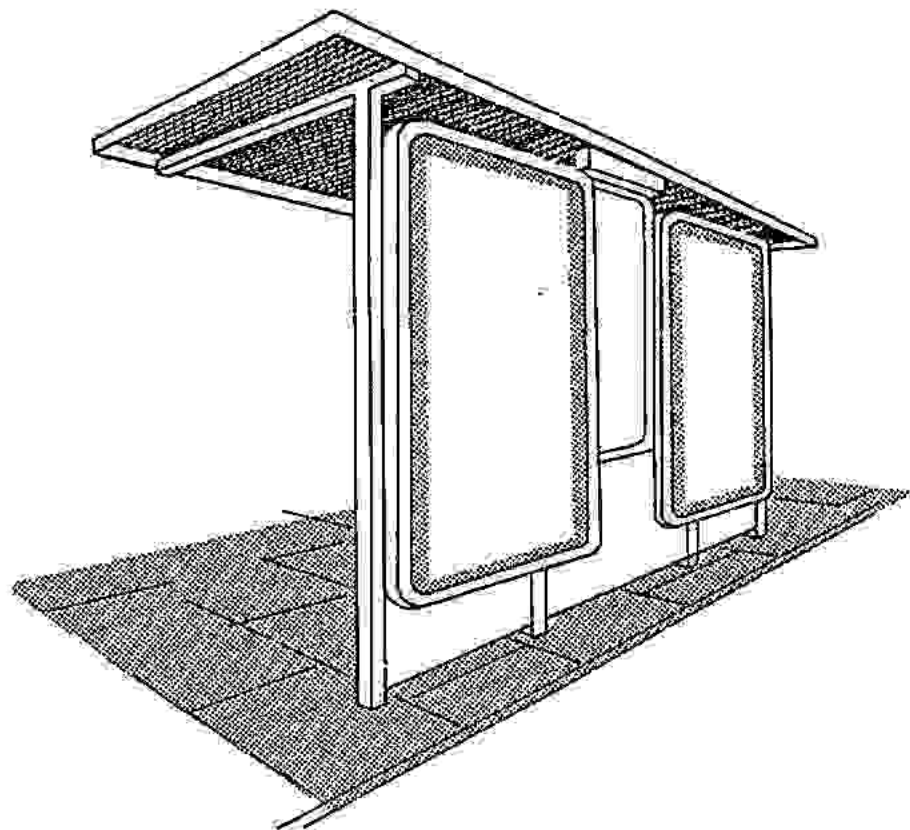

ADSHEL


Cantilever  
Bus  
Shelter

NOT TO  
SCALE

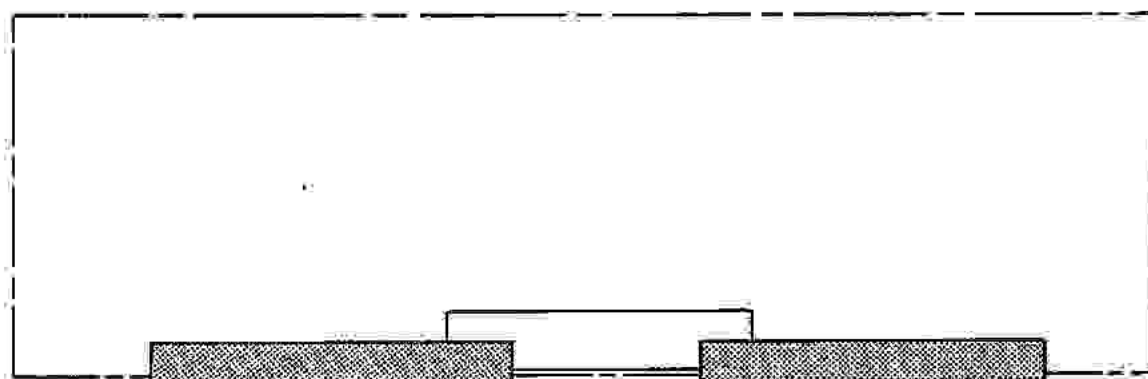

PLAN VIEW  
(Showing side panel and lighting arrangement)

19 JUN 1991  
P&S SEC. 91A(104)

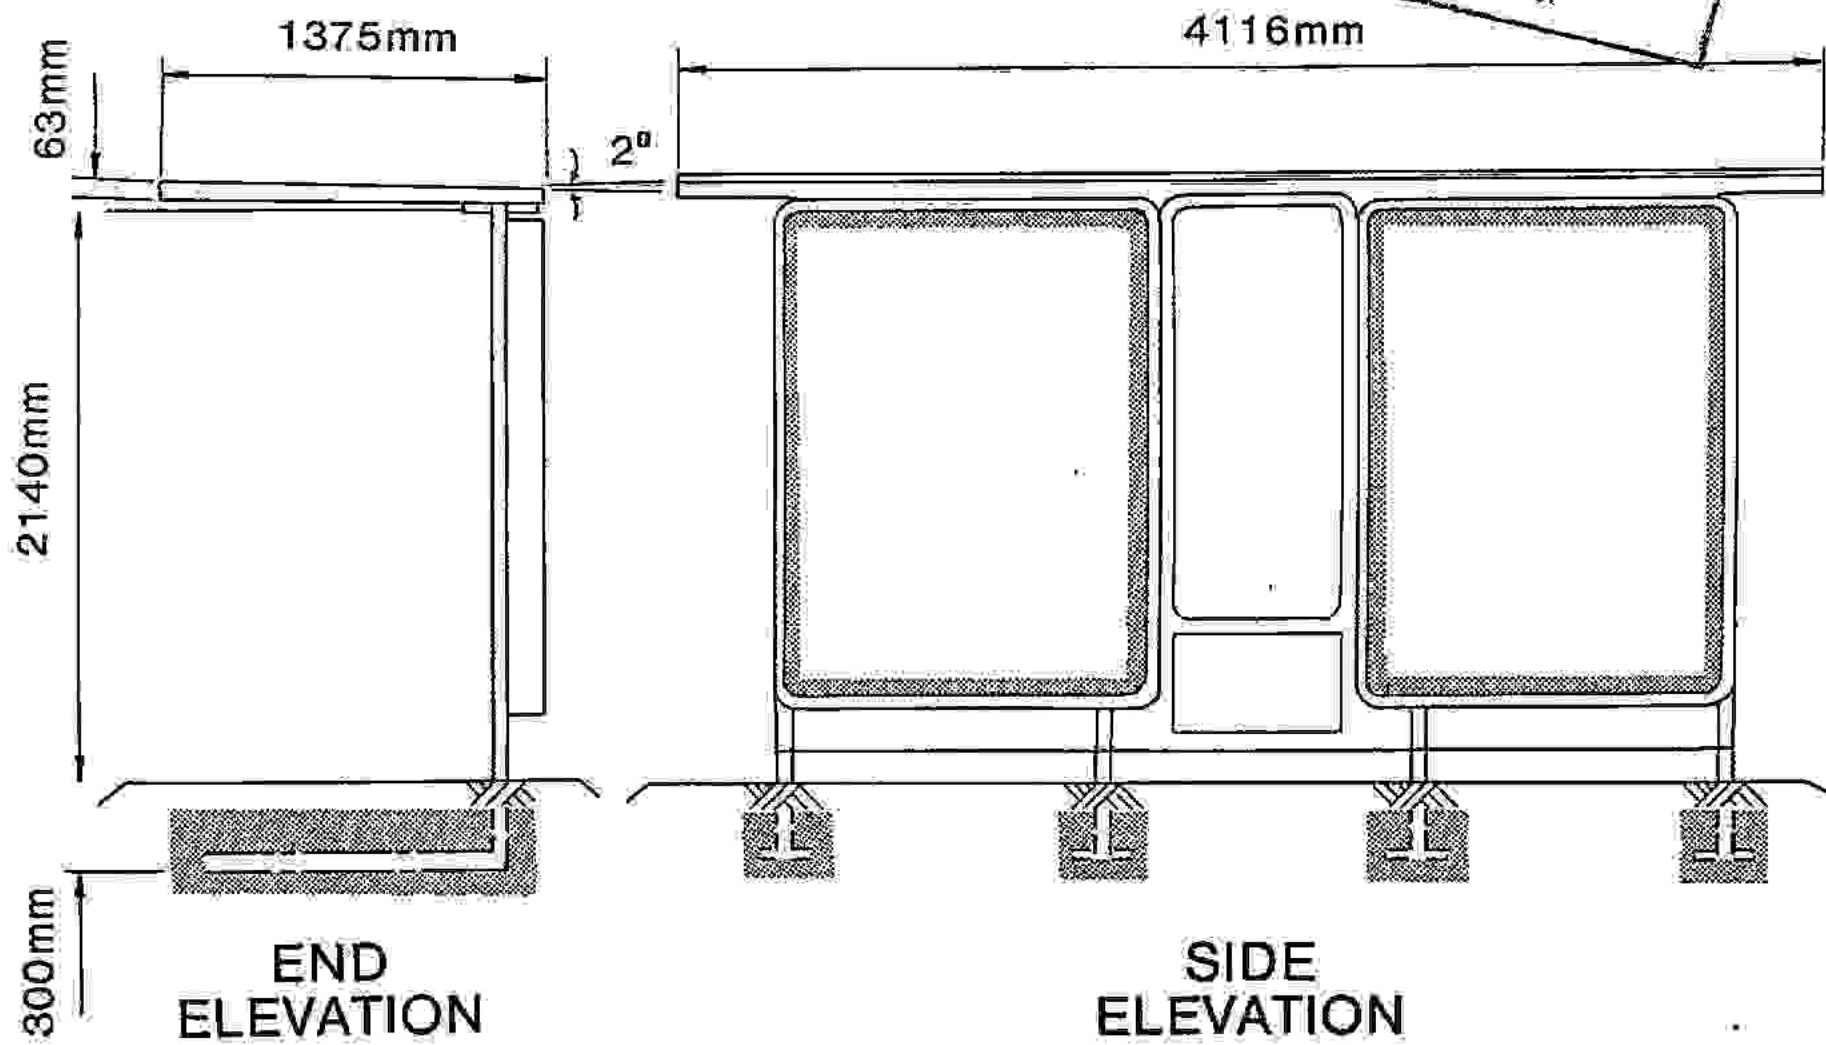

## SPECIFICATION

(Dimensions in millimetres)

### Roof Section

Dimensions 4116 x 1375 x 100 ceiling section in fibre glass, rigidised sheet steel with frame of formed aluminium, or a "sandwich" of upper and lower steel sheets separated by an expanded polystyrene core contained in an extruded aluminium framework.

### Roof Support

100 x 100 R.H.S. gantry upright to support roof top having projecting arm with two 38 x 38 R.H.S. upright 203 long at 686 centres. 100 x 50 x 6 x 1219 channel reinforced with a 152 x 1143 gusset plate bedded in concrete. This roof support also contains the electrical control gear. Two 38 x 38 x 10 SWG steel supports installed at the opposite end of the shelter to the gantry. These roof supports also carry the advertising panels.

### Side Section

Three sheets of 1829mm x 1067mm x 10mm armour cast or clear toughened safety glass conforming to BS 3193-3275 and CP152. This glass is supported by upper and lower glass supports suspended from the roof and sunk into the pavement respectively. Double skinned kick panels are fixed below the glass sheets to give additional weather protection.

### Advertising Panels

Double sided 1900 high x 1300 wide x 206 deep aluminium frame fitted with 6mm toughened safety glass.

### Illumination

Double sided advertising panel internally illuminated by four 1830mm 85 watt fluorescent tubes giving a maximum light output of 284cd/m.2 through a light occluded poster. The roof of the shelter is lit by three 1220mm 40 watt fluorescent tubes either in units recessed into the roof and protected by opal acrylic sheets or in translucent vandal resistant units suspended from the roof. An earth leakage circuit breaker to the requirements of the Electricity Supply Board is fitted.

All metal work shot blasted zinc sprayed & finished zinc chromate primer with two coats of epoxy resin based enamel to BS3/043.

RECEIVED  
19 JUN 1991  
9/1/91