

PLANNING APPLICATION FEES

Reg. Ref. 9/A/1015 Cert. No. 25707

PROPOSAL Bus Shelter

LOCATION opposite Rathfaenlam Cottage on Rathfaenlam By Pass

APPLICANT Dubw Bus

| CLASS | DWELLINGS/AREA LENGTH/STRUCT. | RATE | AMT. OF FEE REC. | AMOUNT LODGED | BALANCE DUE | BALANCE PAID |
|-------|-------------------------------|--|------------------|---------------|-------------|--------------|
| 1 | Dwellings | @£32 | | | | |
| 2 | Domestic | @£16 | | | | |
| 3 | Agriculture | @50p per m ² in excess of 300m ² . Min. £40 | | | | |
| 4 | Metres | @£1.75 per m ² or £40 | | | | |
| 5 | x .1 hect. | @£25 per .1 hect. or £250 | | | | |
| 6 | x .1 hect. | @£25 per .1 hect. or £40 | | | | |
| 7 | x .1 hect. | @£25 per .1 hect. or £100 | | | | |
| 8 | | @£100 | | | | |
| 9 | x metres | @£10 per m ² or £40 | | | | |
| 10 | x 1,000m | @£25 per £1000m or £40 | | | | |
| 11 | x .1 hect. | @£5 per .1 hect. or £40 | <u>£40</u> | <u>£40</u> | <u>-</u> | |

Column 1 Certified: Signed: Grade Date

Column 1 Endorsed: Signed: Grade Date

Columns 2,3,4,5,6 & 7 Certified: Signed: [Signature] Grade S-0 Date 9/7/91

Columns 2,3,4,5,6 & 7 Endorsed: Signed: Grade Date

LOCATION GOVERNMENT (PLANNING AND DEVELOPMENT) ACTS, 1953 TO 1982

ASSESSMENT OF FINANCIAL CONTRIBUTION

REG. REF.:

CONT. REG.:

SERVICES INVOLVED: WATER/FOUL SEWER, SURFACE WATER

AREA OF SITE:

FLOOR AREA OF PRESENT PROPOSAL:

MEASURED BY:

CHECKED BY:

METHOD OF ASSESSMENT:

TOTAL ASSESSMENT:

MANAGER'S ORDER NO: /
DATED:

ENTERED IN CONTRIBUTIONS REGISTER:

DEVELOPMENT CONTROL ASSISTANT GRADE

DUBLIN COUNTY COUNCIL

REG. REF: 91A/1015
DEVELOPMENT: Re-furbish bus shelter
LOCATION: Opposite Rathfarnham Castle on Rathfarnham By-
Pass
APPLICANT: Dublin Bus
DATE LODGED: 19/6/91

The proposal is for the refurbishment of an existing bus shelter.

In order to minimise the effect of this proposal on any prospective development in the vicinity the shelter should be relocated to the back of the footpath. (This will minimise interference with vision splays).

If permission is being granted it should be subject to:

- 1) Bus shelter to be positioned at the back of the footpath.
- 2) Footpath to be reinstated to the requirements of the Area Engineer, Roads Maintenance.
- 3) The panels shall not be lit in such a manner so as to cause excessive glare or distraction to road users or adjoining property owners.
- 4) The level of illumination to be reviewed at any time by the Roads Department and adjustments to be made by the applicant if requested by Dublin County Council.

GC/AW
31/7/91

SIGNED: _____

Garnett Curran

DATE: _____

2/8/91

ENDORSED: _____

John Henry

DATE: _____

2/8/91

COMHAIRLE CHONTAE ÁTHA CLIATH

Record of Executive Business and Manager's Orders

Proposed refurbishment of bus shelter opposite Rathfarnham Castle

John Browne, Executive Director,
Dublin Bus,
59 Upper O'Connell Street,
Dublin 1.

Reg. Ref. 91A-1015
Appl. Rec'd: 19.06.1991
Floor Area:
Site Area:
Zoning:

Report of the Dublin Planning Officer, dated August 9, 1991.

This application is for PERMISSION for refurbishment of bus shelter opposite Rathfarnham Castle on the Rathfarnham By-pass.

The Roads report dated 2nd August, 1991, recommends that the proposed bus shelter be relocated at the back of the footpath in order to minimise the effect of this proposal on any prospective development of the shelter. *in the vicinity of the shelter.*

The proposed refurbished bus shelter would in my opinion be better located at the back of the footpath as recommended by the Roads Department.

There are no objections on planning Grounds.

I recommend that a decision to GRANT PERMISSION be made under the Local Government (Planning and Development) Acts, 1963-1983, subject to the following (8) conditions:-

(SEE CONDITIONS OVER)

UCS
(MOS/DK)

Endorsed:- *[Signature]*
for Principal Officer

[Signature] *STP*
For Dublin Planning Officer
9.8.91

Order:- A decision pursuant to Section 26(1) of the Local Government (Planning and Development) Acts, 1963-1990, to GRANT PERMISSION for the above proposal subject to the (8) conditions set out above is hereby made.

Dated: *1/8* August, 1990.

[Signature]
Approved Officer.

to whom the appropriate powers have been delegated by Order of the Dublin City and County Manager, dated 6th August, 1991.

COMHAIRLE CHONTAE ÁTHA CLIATH

Record of Executive Business and Manager's Orders

Proposed refurbishment of bus shelter opposite Rathfarnham Castle

| CONDITIONS | REASONS FOR CONDITIONS |
|--|--|
| 1. The development to be carried out in its entirety in accordance with the plans, particulars and specifications lodged with the application, save as may be required by the other conditions attached hereto. | 1. To ensure that the development shall be in accordance with the permission and that effective control be maintained. |
| 2. That the applicants indemnify the County Council against any claim made against the Authority as a result of the presence of the structure on a public property. | 2. In the interest of the proper planning and development of the area. |
| 3. That the applicant makes satisfactory arrangements for the maintenance, repair and upkeep of the structure. | 3. In the interest of amenity and public safety. |
| 4. That the applicant accepts responsibility for the removal of the structure at his own expense if such is necessary for the purpose of road widening, reconstruction or repair and for the repair, replacement and renewal of any services installed in the public street. | 4. In the interest of the proper planning and development of the area. |
| 5. The panels shall be lit in such a manner so as not to cause excessive glare or distraction to road users or adjoining property owners. | 5. In the interest of public safety and amenity. |
| 6. The level of illumination to be reviewed at any time by the Roads Department and adjustments to be made by the applicant if requested by Dublin County Council. | 6. To comply with the requirements of the Roads Department. |
| 7. The bus shelter is to be relocated at the back of the footpath. | 7. In the interest of the proper planning and development of the area. |
| 8. The footpath under the existing shelter is to be reinstated to the requirements of the Area Engineer, Roads Maintenance. | 8. In the interest of the proper planning and development of the area. |

DUBLIN COUNTY COUNCIL

REG. REF: 91A/1015
DEVELOPMENT: Re-furbish bus shelter
LOCATION: Opposite Rathfarnham Castle on Rathfarnham By-
Pass
APPLICANT: Dublin Bus
DATE LODGED: 19/6/91

The proposal is for the refurbishment of an existing bus shelter.

In order to minimise the effect of this proposal on any prospective development in the vicinity the shelter should be relocated to the back of the footpath. (This will minimise interference with vision splays).

If permission is being granted it should be subject to:

- 1) Bus shelter to be positioned at the back of the footpath.
- 2) Footpath to be reinstated to the requirements of the Area Engineer, Roads Maintenance.
- 3) The panels shall not be lit in such a manner so as to cause excessive glare or distraction to road users or adjoining property owners.
- 4) The level of illumination to be reviewed at any time by the Roads Department and adjustments to be made by the applicant if requested by Dublin County Council.

GC/AW
31/7/91

SIGNED: *Garnett Curran*

DATE: *2/8/91*

ENDORSED: *dh Henry*

DATE: *2/8/91*

DUBLIN COUNTY COUNCIL

PLANNING DEPARTMENT,
BLOCK 2,
IRISH LIFE CENTRE,
LR. ABBEY STREET,
DUBLIN 1.

tel. 724755 (ext. 262/264)

Notification of Decision to Grant Permission/~~Approval~~

Local Government (Planning and Development) Acts, 1963-1983

John Browne, Executive Director Decision Order P/3770/91 - 14.08.1991

To..... Number and Date.....

Dublin Bus,..... Register Reference No. 91A-1015

59 Upper O'Connell Street,..... Planning Control No.

Dublin 1. Application Received on 19.06.1991

Applicant..... Dublin Bus.

In pursuance of its functions under the above-mentioned Acts, the Dublin County Council, being the Planning Authority for the County Health District of Dublin, did by Order dated as above make a decision to grant Permission/~~Approval~~ for:-

proposed refurbishment of bus shelter opposite Rathfarnham Castle.

SUBJECT TO THE FOLLOWING CONDITIONS

| CONDITIONS | REASONS FOR CONDITIONS |
|--|--|
| 1. The development to be carried out in its entirety in accordance with the plans, particulars and specifications lodged with the application, save as may be required by the other conditions attached hereto. | 1. To ensure that the development shall be in accordance with the permission and that effective control be maintained. |
| 2. That the applicants indemnify the County Council against any claim made against the Authority as a result of the presence of the structure on a public property. | 2. In the interest of the proper planning and development of the area. |
| 3. That the applicant makes satisfactory arrangements for the maintenance, repair and upkeep of the structure. | 3. In the interest of amenity and public safety. |
| 4. That the applicant accepts responsibility for the removal of the structure at his own expense if such is necessary for the purpose of road widening, reconstruction or repair and for the repair, replacement and renewal of any services installed in the public street. | 4. In the interest of the proper planning and development of the area. |

Contd.../

Signed on behalf of the Dublin County Council

[Signature]
For Principal Officer

14th August, 1991.

Date.....

IMPORTANT: Turn overleaf for further information

CONDITIONS

REASONS FOR CONDITIONS

5. The panels shall be lit in such a manner so as not to cause excessive glare or distraction to road users or adjoining property owners.

5. In the interest of public safety and amenity.

6. The level of illumination to be reviewed at any time by the Roads Department and adjustments to be made by the applicant if requested by Dublin County Council.

6. To comply with the requirements of the Roads Department.

7. The bus shelter is to be relocated at the back of the footpath.

7. In the interest of the proper planning and development of the area.

8. The footpath under the existing shelter is to be reinstated to the requirements of the Area Engineer, Roads Maintenance.

8. In the interest of the proper planning and development of the area.

...

NOTE:

If there is no appeal to An Bord Pleanala against this decision PERMISSION/APPROVAL will be granted by the Council as soon as may be after the expiration of the period for the taking of such appeal. If every appeal made in accordance with the Acts has been withdrawn, the Council will grant the PERMISSION/APPROVAL after the withdrawal.

An appeal against the decision may be made to An Bord Pleanala. The applicant may appeal within one month from the date of receipt by him of this notification. ANY OTHER PERSON may appeal within twenty-one days beginning on the date of the decision.

An appeal shall be in writing and shall state the subject matter and grounds of the appeal. It should be addressed to:— An Bord Pleanala, Blocks 6 and 7, Irish Life Centre, Lower Abbey Street, Dublin 1.

(1) An appeal lodged by an applicant or his agent with An Bord Pleanala will be invalid unless accompanied by a fee of £36 (Thirty-six Pounds). (2) A party to an appeal making a request to An Bord Pleanala for an Oral Hearing of an appeal must, in addition to (1) above, pay to An Bord Pleanala a fee of £36 (Thirty-six Pounds). (3) A person who is not a party to an appeal must pay a fee of £10 (Ten Pounds) to An Bord Pleanala when making submissions or observations to An Bord Pleanala in relation to an appeal.

Approval of the Council under Building Bye-Laws must be obtained and the terms of the approval must be complied with in the carrying out of the work before any development which may be permitted is commenced.

Building Control Department,
Liffey House,
Tara Street,
Dublin 1.
Telephone: 773066



Bloc 2, Ionad Bheatha na hÉireann,
Block 2, Irish Life Centre,
Sraid na Mainistreach Iacht,
Lower Abbey Street,
Baile Atha Cliath 1.
Dublin 1.
Telephone. (01)724755
Fax. (01)724896

Register Reference : 91A/1015

Date : 20th June 1991

LOCAL GOVERNMENT (PLANNING AND DEVELOPMENT) ACTS, 1963 TO 1990

Dear Sir/Madam,

DEVELOPMENT : Re-furbish bus shelter

LOCATION : Opp. Rathfarnham Castle on Rathfarnham By-Pass

APPLICANT : Dublin Bus

APP. TYPE : PERMISSION

With reference to above, I acknowledge receipt of your application received on 19th June 1991.

Yours faithfully,

.....
PRINCIPAL OFFICER

Dublin Bus,
59 Upper O'Connell Street,
Dublin 1.

DUBLIN COUNTY COUNCIL

- 716 B/s St Lomans Hosp on Lucan Rd
- 652 Opp Bob's Unisex Hair Salon Main St, Lucan
- 635 At Entrance to St Ita's Hosp, Portrane, Co. Dublin
- 628 O/s The Balrothery Inn, Main Dublin/Belfast Rd, Balrothery
- 638 Opp Park on Old Bawn Rd, Tallaght
- ~~650 Opp Rathfarnham Castle on Rathfarnham By Pass~~
- 627 O/s no. 23 Millgate Drv
- 647 O/s Park Whitehall Rd West
- 720 O/s No. 111 & 113 Kennelsfort Rd, Palmerstown

19/6/91

P
2.12.4
91A/1015

440 19/6
N41294

Irish
Press
19/6/91

DUBLIN COUNTY COUNCIL —
Dublin Bus are applying to Dublin County Council for planning permission to re-furbish the following list of existing Bus Shelters: B/S St. Lomans Hospital on Lucan Rd.; Opp. Bob's Unisex Hair Salon, Main St., Lucan; At entrance to St. Ita's Hospital, Portrane, Co. Dublin; O/S The Balrothery Inn, Main Dublin/Belfast Rd., Balrothery; Opp. Park on Old Bawn Rd., Tallaght; Opp. Rathfarnham Castle on Rathfarnham By Pass; O/S No.23 Millgate Drive; O/S. Park, Whitehall Rd. West; O/S No. 111 & 113 Kennelsfort Rd., Palmerstown.

RECEIVED
19 JUN 1991
91A/1015
Reg. Sec.


**BUS ÁTHA CLIATH
DUBLIN BUS**

59 SRÁID UÍ CHONAILL UACHTARACH,
BAILE ÁTHA CLIATH 1.
FÓN (01) 720000. TELEX 30118. FAX 731195.

Mr. Michael O'Hara
Planning Dept
Dublin County Council
Block 2
Irish Life Mall
Lower Abbey Street
Dublin 1.

Our ref: 940/01/183

Date: 21/6/91



RE: PLANNING APPLICATION FOR REFURBISHMENT OF BUS SHELTER PLAN NO: 91/8/015

Dear Michael,

Please find enclosed a revised drawing showing the existing location of the bus shelter vis-a-vis Butterfield Avenue and Rathfarnham Road.

Yours sincerely,



Tom Deely
TRANSPORTATION PLANNING

22/7

(47)

BUS ÁTHA CLIATH - DUBLIN BUS
A Subsidiary of Córas Iompair Éireann

DIRECTORS: G.T. Paul Conlón, CHAIRMAN; John Hynes, MANAGING; John Browne, Bernard Byrne, Michael Faherty, Stewart Harrington.
REGISTERED OFFICE: 59 UPPER O'CONNELL STREET, DUBLIN 1. REGISTERED IN IRELAND NO 119569.

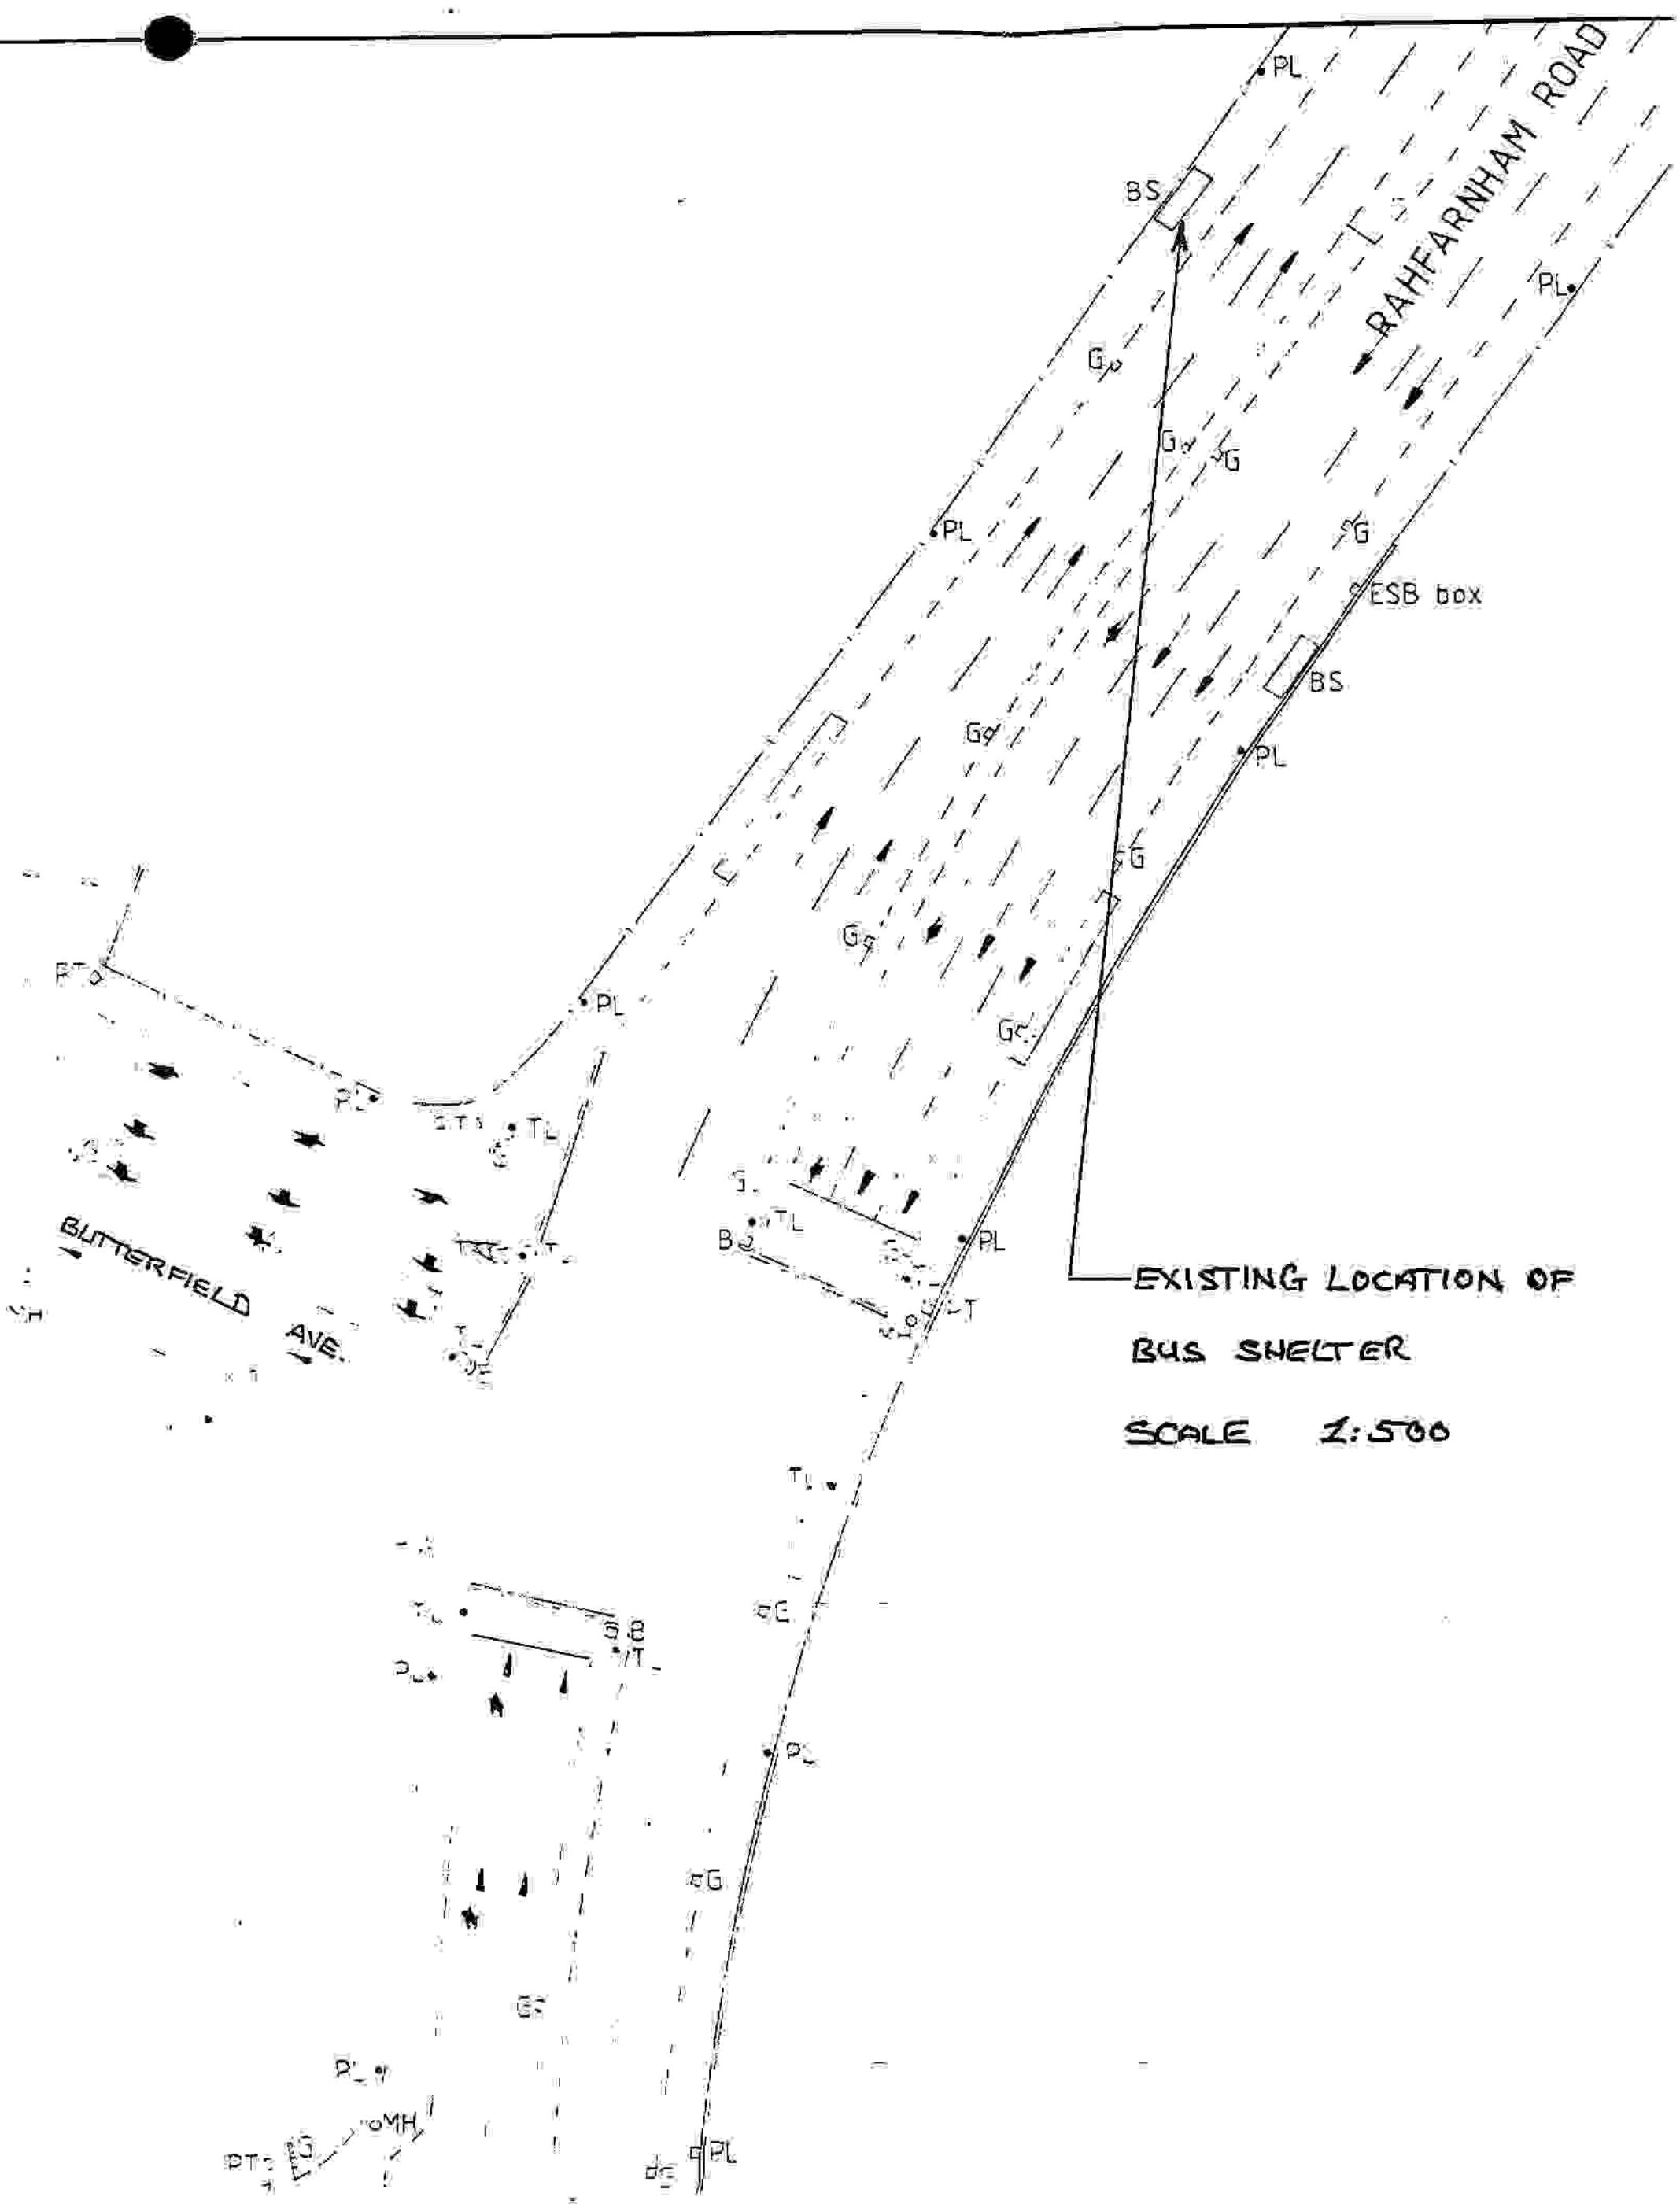

EXISTING LOCATION OF
 BUS SHELTER
 SCALE 1:500


BUS ÁTHA CLIATH
DUBLIN BUS

59 UPPER O'CONNELL STREET, DUBLIN 1.
TELEPHONE (01) 720000. TELEX 30118. FAX 731195.

Your ref:

Our ref:

Date: 18th June 1991

Dublin County Council,
Planning Dept.,
Irish Life Centre,
Lr. Abbey St.,
Dublin 2.

RECEIVED

19 JUN 1991
91A/1015
Reg. Sec.

Dear Sirs,

I wish to apply for planning permission to refurbish 9 existing bus shelters as per the attached list. It is planned to redevelop the shelters in more modern and improved material and in a slightly altered format. The details of the proposed shelters are shown in the attached drawings and specifications.

In support of my application I attach a set of documents containing:-

- 4 copies of side plan
- 4 copies of location plan
- 4 copies of structural sketch of bus shelter
- 1 Bank Draft for £360.00.

I also attach a copy of Irish Independent dated 19th June 1991 carrying a notice of intention to apply for planning permission.

Yours faithfully,

John Browne
pp John Browne
Executive Director.

19 JUN 91

BUS ÁTHA CLIATH - DUBLIN BUS
A Subsidiary of Córas Iomáir Eireann

DIRECTORS: G.T. Paul Conlon, CHAIRMAN, MANAGING: John Browne, A. Flynn, Michael Faherty, Stewart Harrington.
REGISTERED OFFICE: 59 UPPER O'CONNELL STREET, DUBLIN 1. REGISTERED IN IRELAND NO. 119569.

RAHFARNHAM ROAD

EXISTING LOCATION OF
BUS SHELTER
SCALE: 1:2000

RECEIVED
19 JUN 1991
91A/915
Reg. Sec.

PL

BS

GA

S

PL

PL

BS

Je

PL

S

S

S

S

S

S

S

S

S

S

S

S

S


S

S

From Dodder Park Rd.

Rathfarnham By-Pass

To Nutgrove Ave.

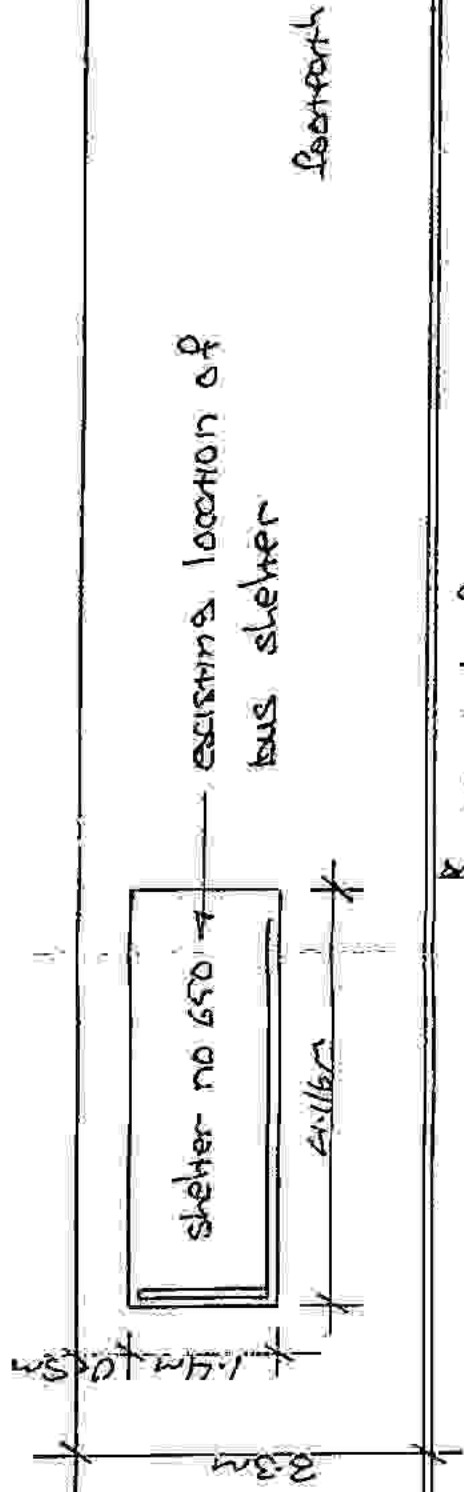

1.6m high fence
waste ground

RECEIVED
 19 JUN 1991
 9/1A/1015
 T.D.

**Proposed refurbishment
 of bus shelter No. 650
 opposite Rathfarnham
 Castle on Rathfarnham
 By-Pass (inbound).**

Scales 1:100 Date: 13/06/1991
 Drawing No. 162/40 Drawn By: T.D.

Dublin Bus
 Transportation Planning Dept.
 59 Upper O'Connell St.
 Dublin 1.
 Ph. 720000

SPECIFICATION

RECEIVED

19 JUN 1991
91A/1015
Reg. Sec.

(Dimensions in millimetres)

Roof Section

Dimensions 4116 x 1375 x 100 ceiling section in fibre glass, rigidised sheet steel with frame of formed aluminium, or a "sandwich" of upper and lower steel sheets separated by an expanded polystyrene core contained in an extruded aluminium framework.

Roof Support

100 x 100 R.H.S. gantry upright to support roof top having projecting arm with two 38 x 38 R.H.S. upright 203 long at 686 centres. 100 x 50 x 6 x 1219 channel reinforced with a 152 x 1143 gusset plate bedded in concrete. This roof support also contains the electrical control gear. Two 38 x 38 x 10 SWG steel supports installed at the opposite end of the shelter to the gantry. These roof supports also carry the advertising panels.

Side Section

Three sheets of 1829mm x 1067mm x 10mm armour cast or clear toughened safety glass conforming to BS 3193-3275 and CP152. This glass is supported by upper and lower glass supports suspended from the roof and sunk into the pavement respectively. Double skinned kick panels are fixed below the glass sheets to give additional weather protection.

Advertising Panels

Double sided 1900 high x 1300 wide x 206 deep aluminium frame fitted with 6mm toughened safety glass.

Illumination

Double sided advertising panel internally illuminated by four 1830mm 85 watt fluorescent tubes giving a maximum light output of 284cd/m.2 through a light coloured poster. The roof of the shelter is lit by three 1220mm 40 watt fluorescent tubes either in units recessed into the roof and protected by opal acrylic sheets or in translucent vandal resistant units suspended from the roof. An earth leakage circuit breaker to the requirements of the Electricity Supply Board is fitted.

All metal work shot blasted zinc sprayed & finished zinc chromate primer with two coats of epoxy resin based enamel to BS3/043.


RECEIVED

19 JUN 1991


91A/10/5
Reg. Sec.

ADSHEL

Mark 1
Bus
Shelter

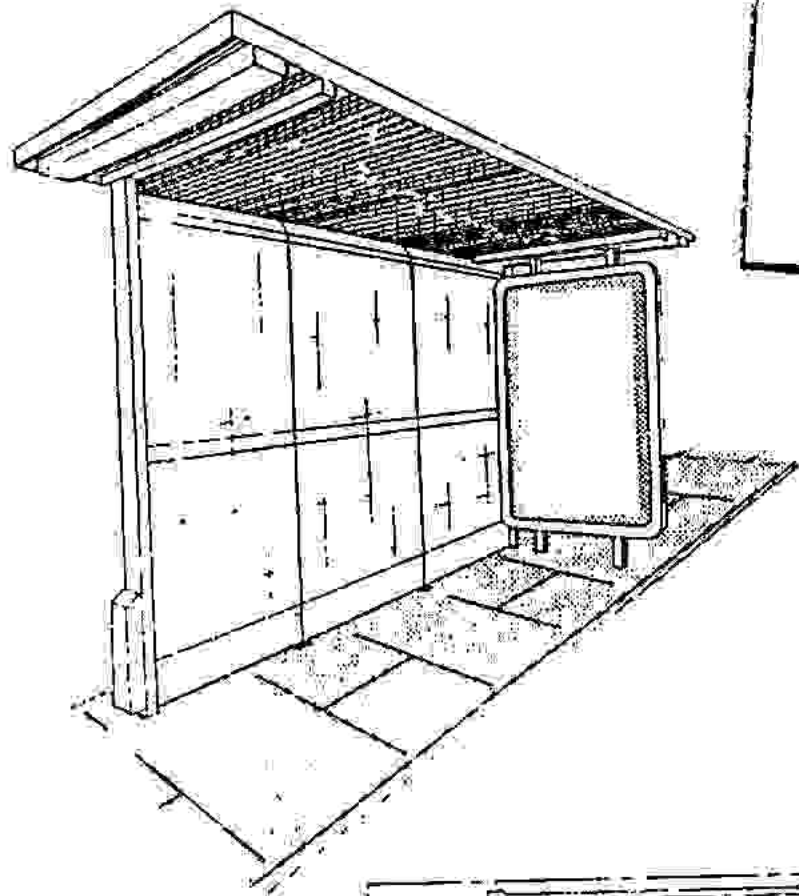

NOT TO
SCALE

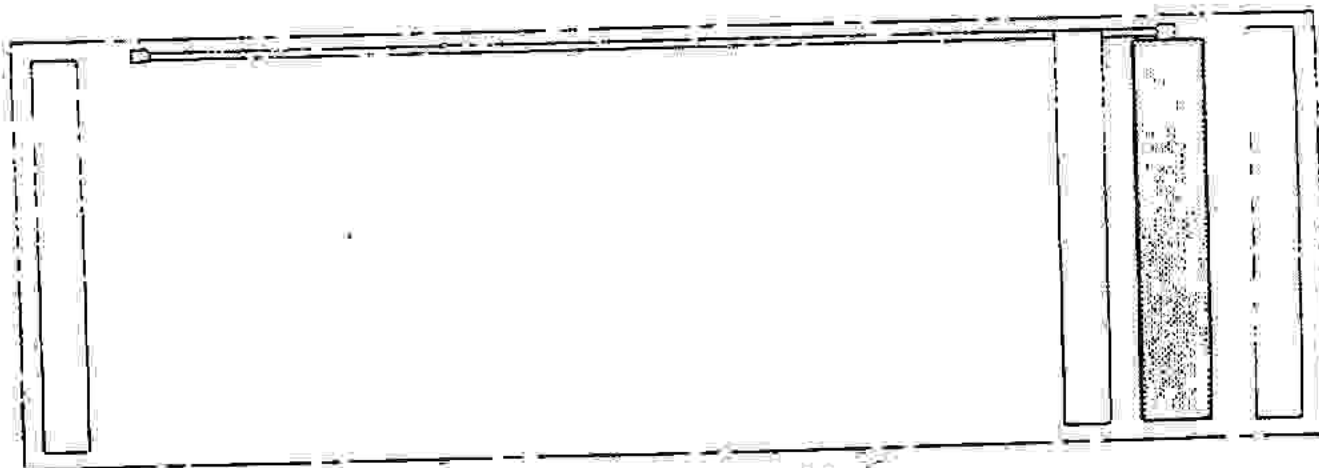

PLAN VIEW
(Showing side panel and lighting arrangement)

